

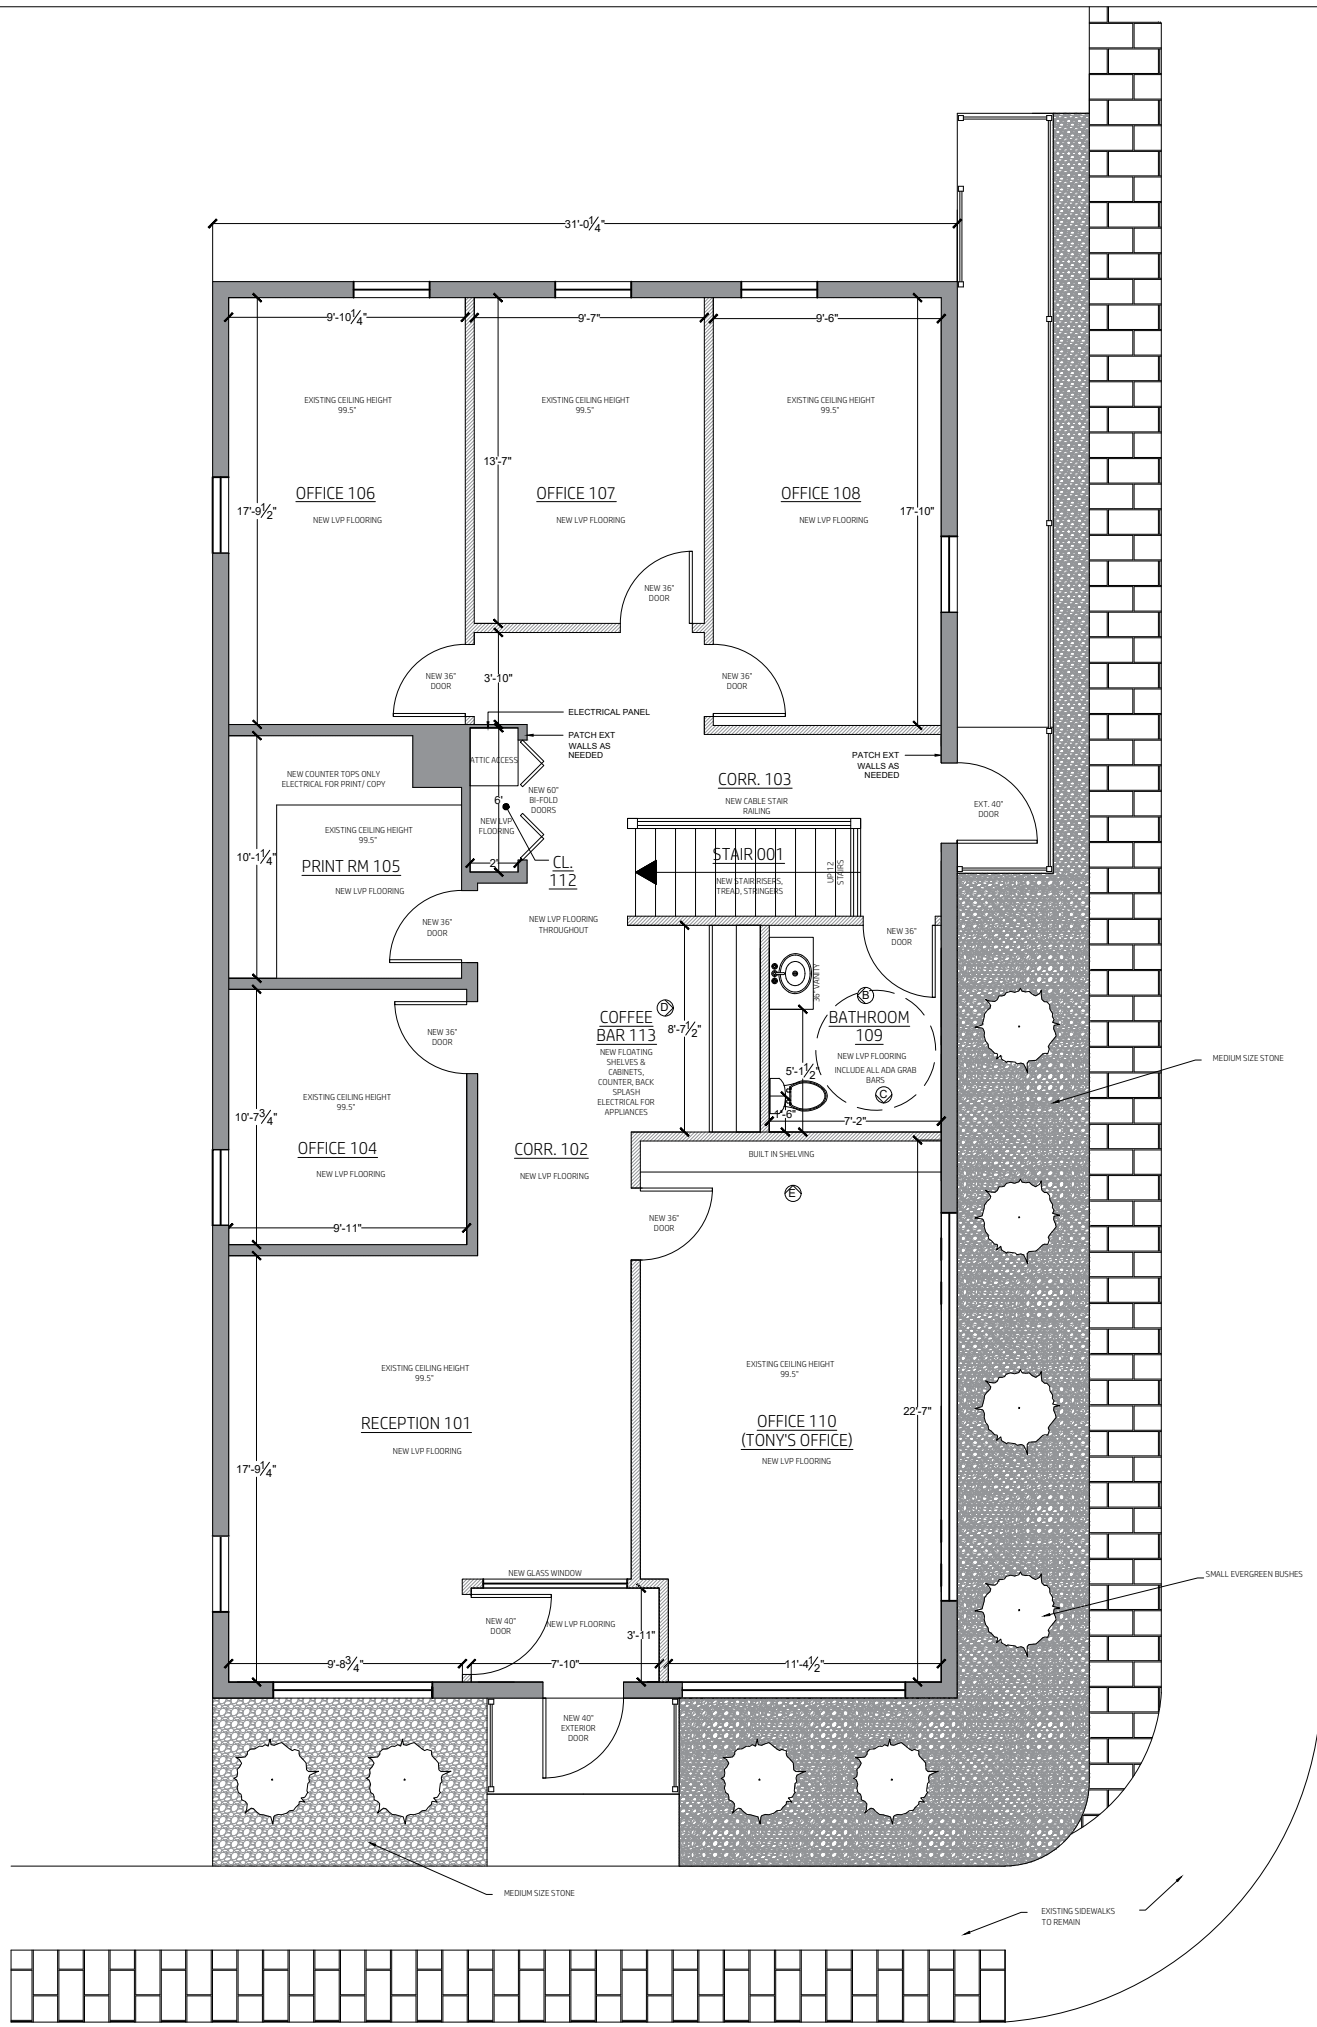


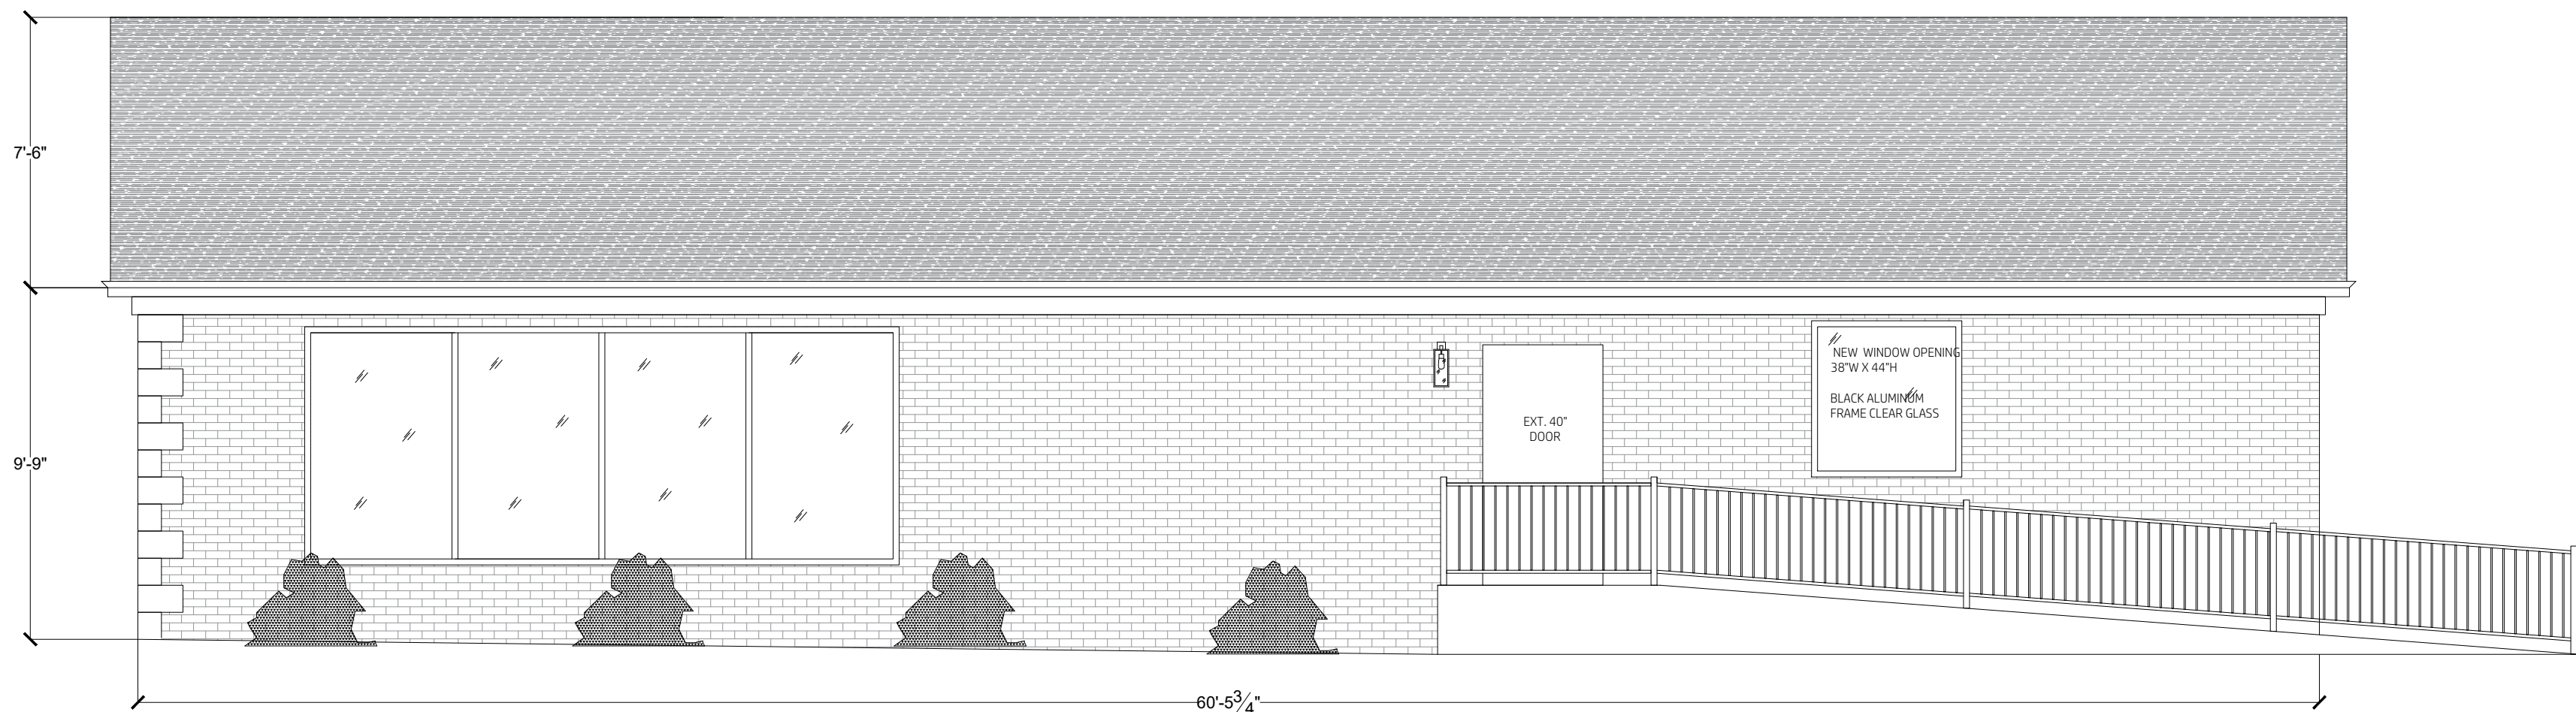





NEW EXTERIOR LIGHTING

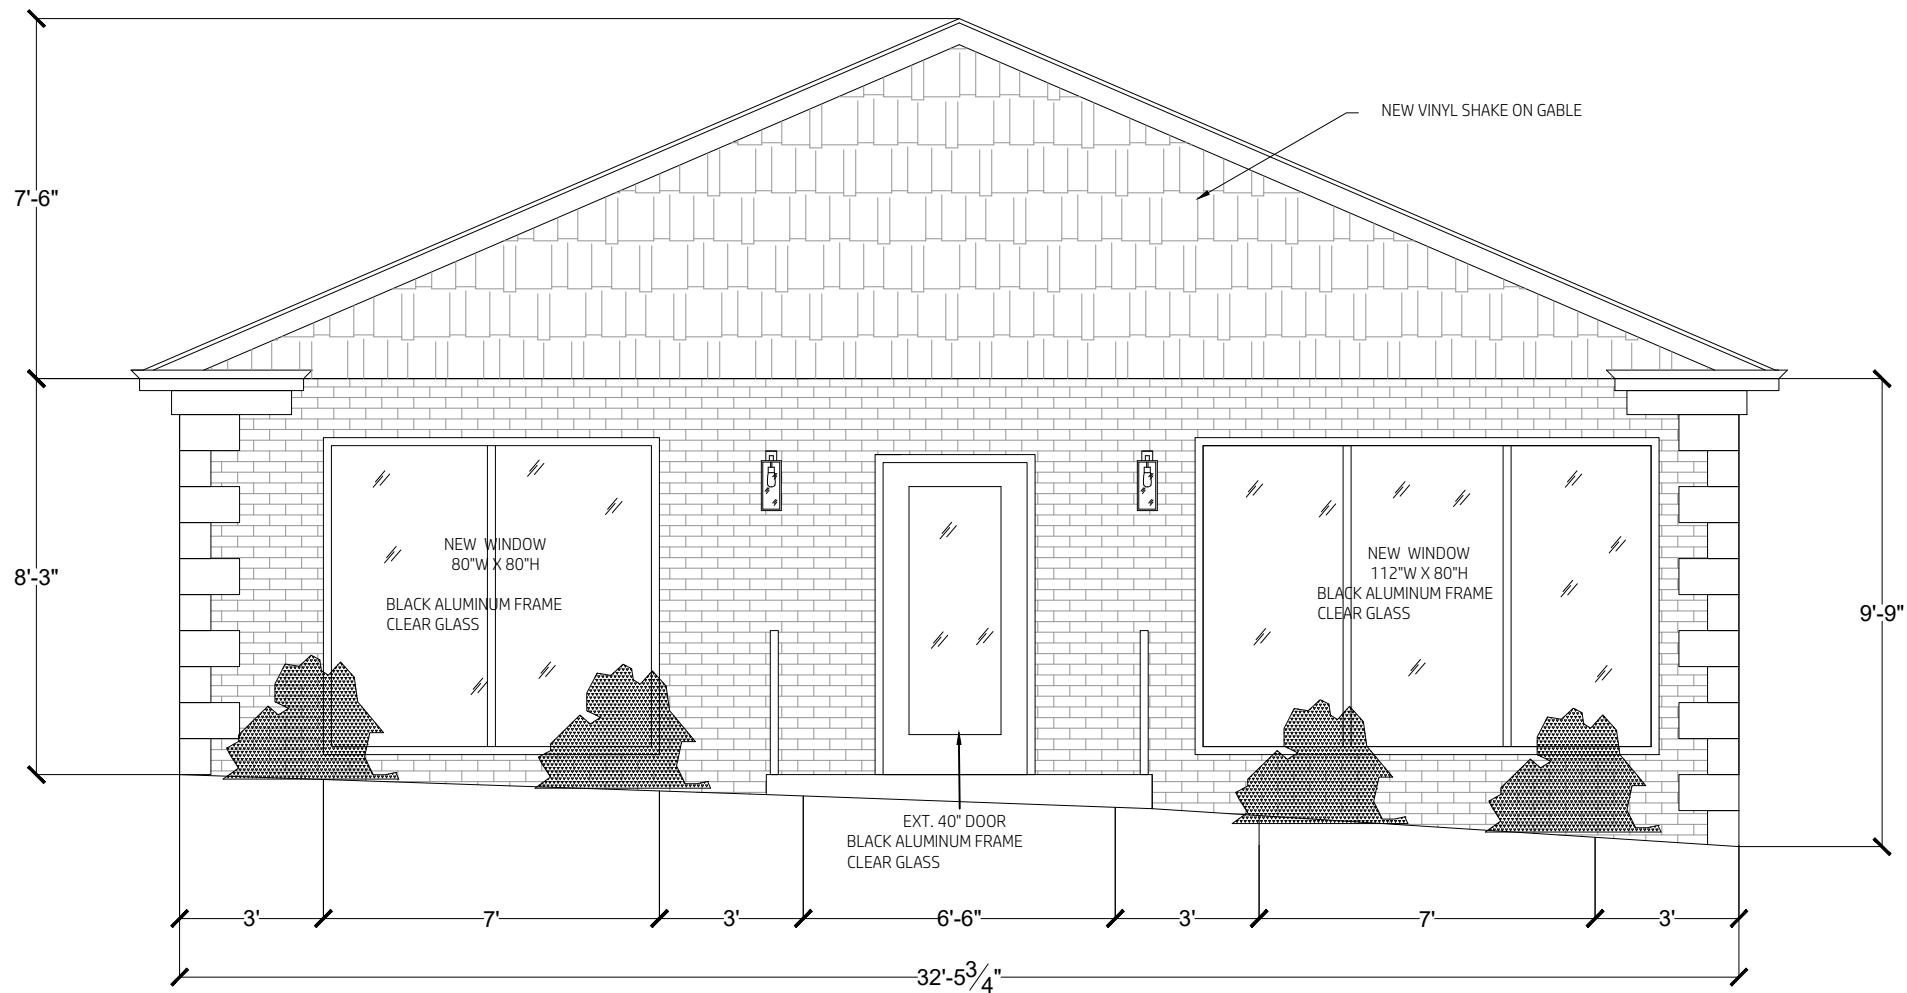

FUTURE EAST EXTERIOR WALL

SCALE: 1/2" = 1'	DATE: 07.10.2024
DRAWN BY: BSHAN, ABUEI, CJACOB, SLIPS	
REVISION DATE:	07.24.2024
07.29.2024	00.00.0000
00.00.0000	00.00.0000
00.00.0000	00.00.0000

COPYRIGHT: PROPERTY REVISION, LLC. IT IS UNLAWFUL FOR ANYONE TO USE OR REPRODUCE ANY PARTS OR ANY PORTION OF THESE CONSTRUCTION DOCUMENTS WITHOUT THE EXPRESSED WRITTEN PERMISSION OF PROPERTY REVISION, LLC.

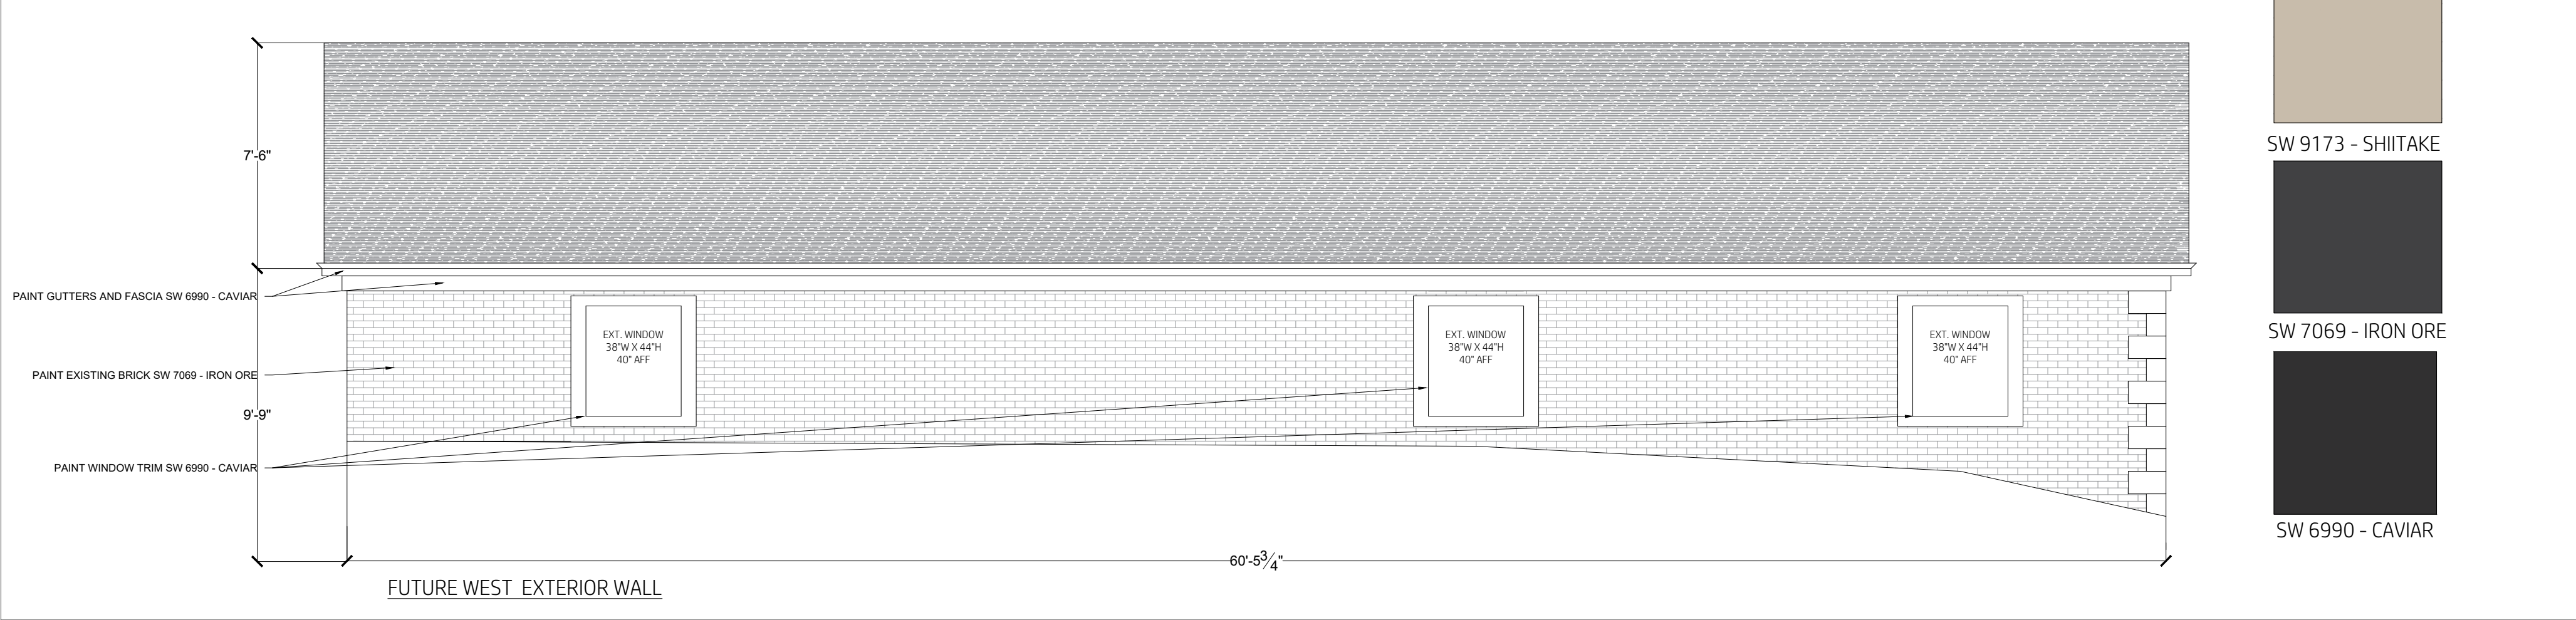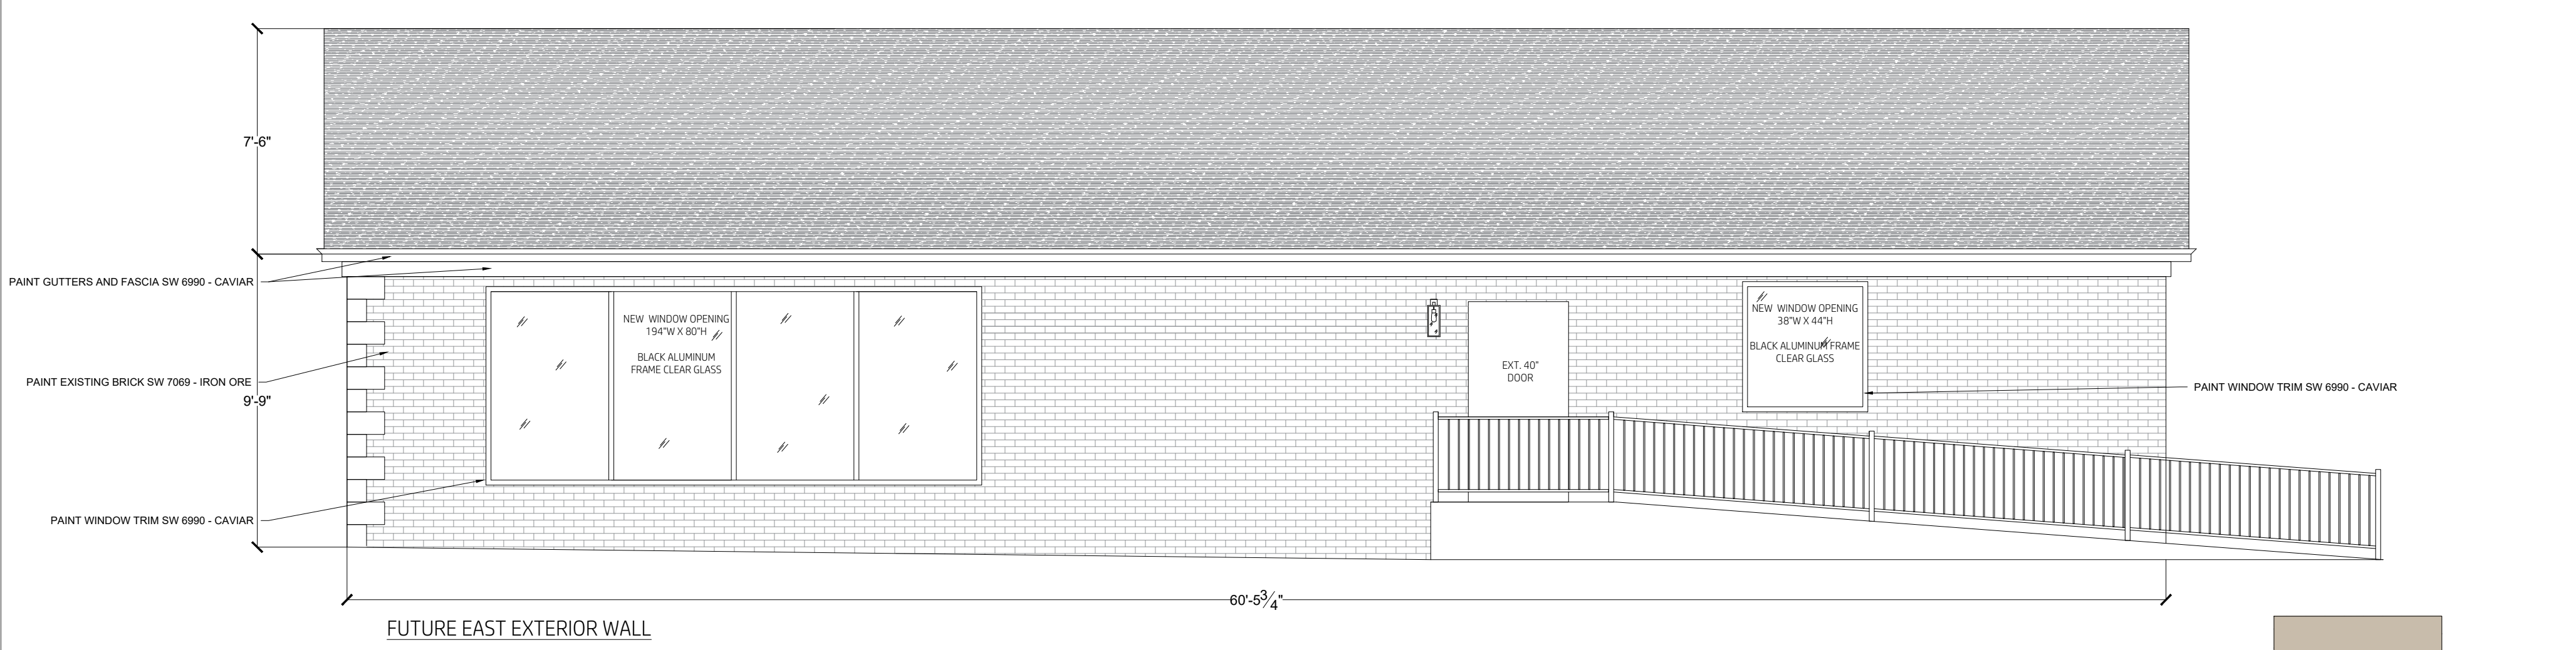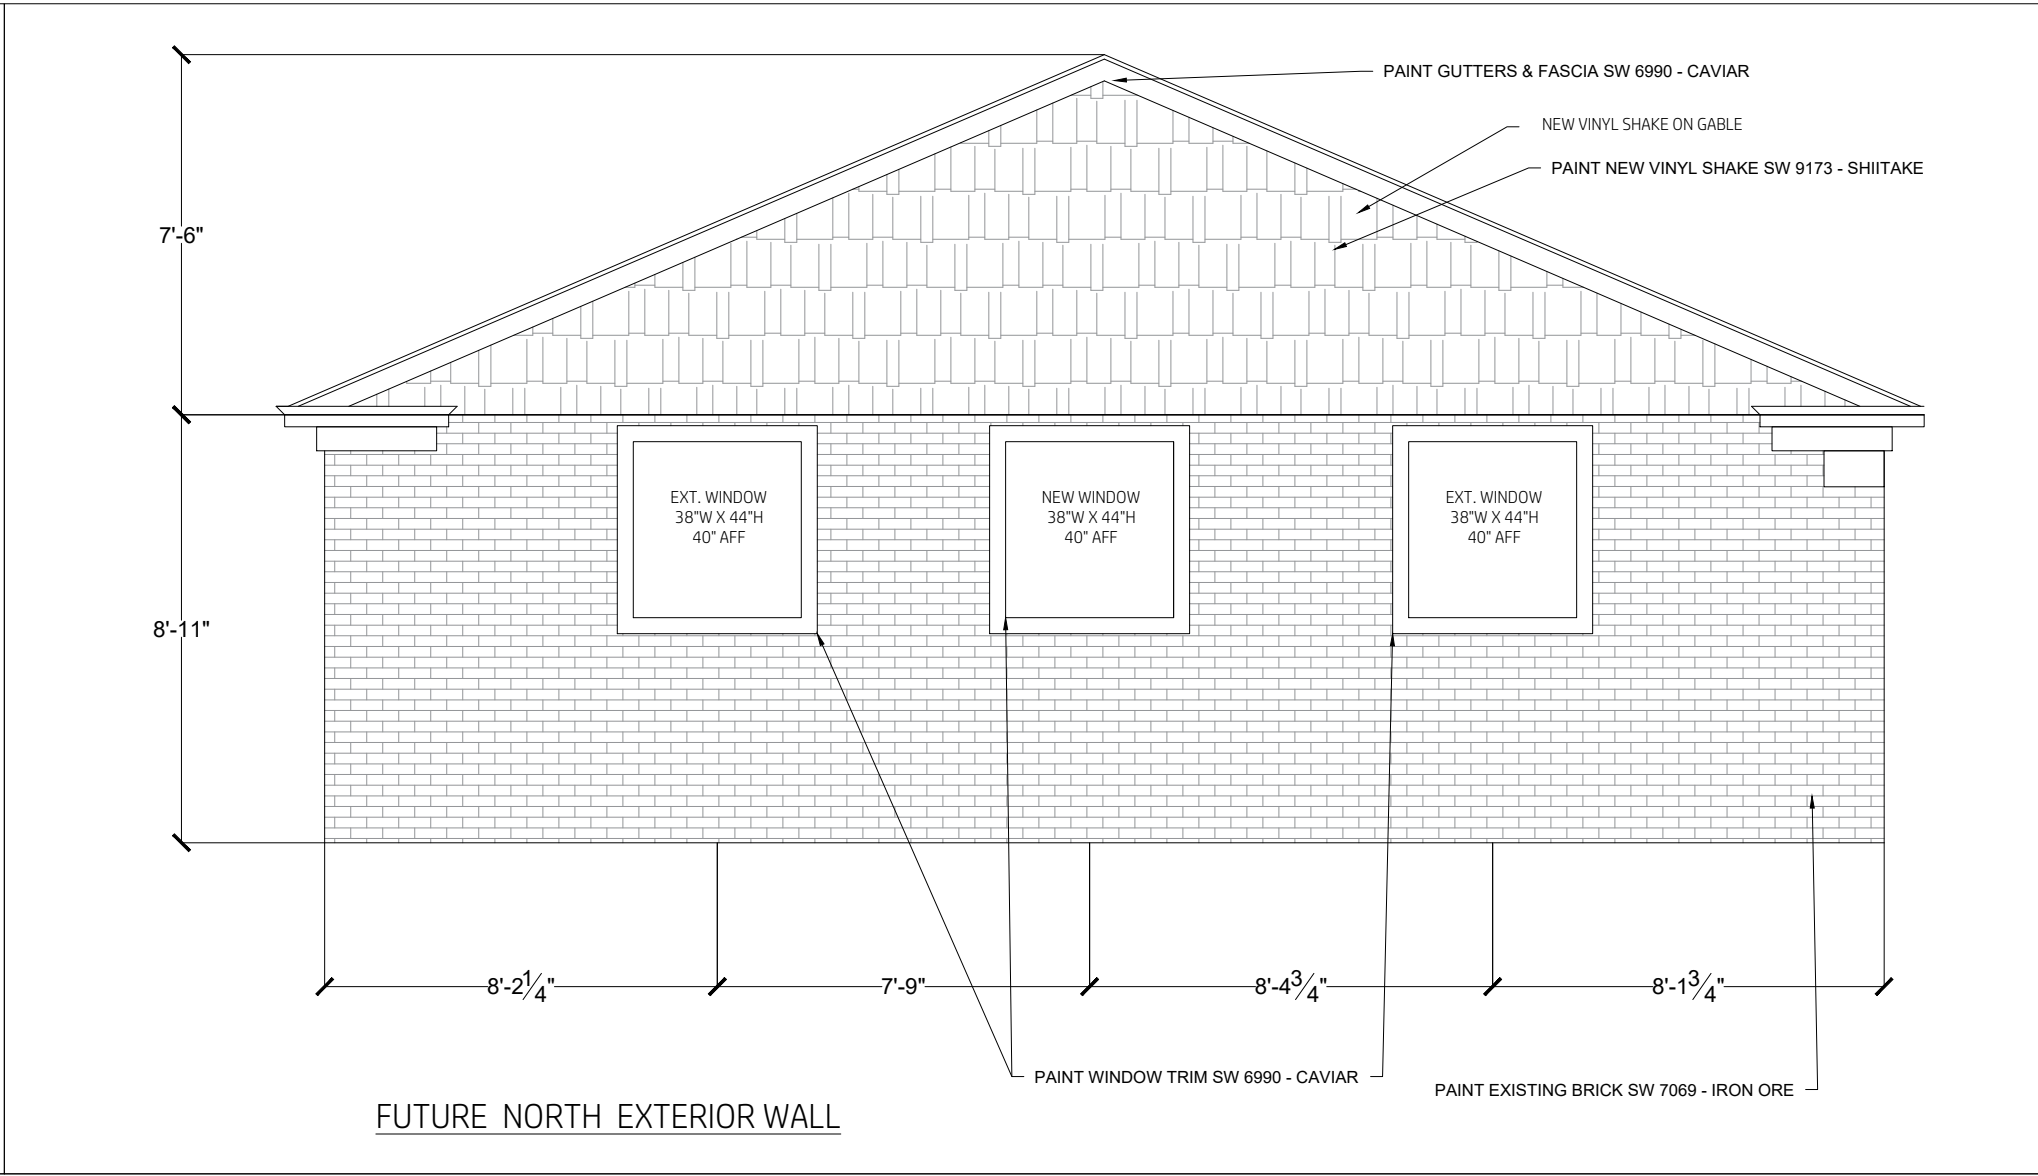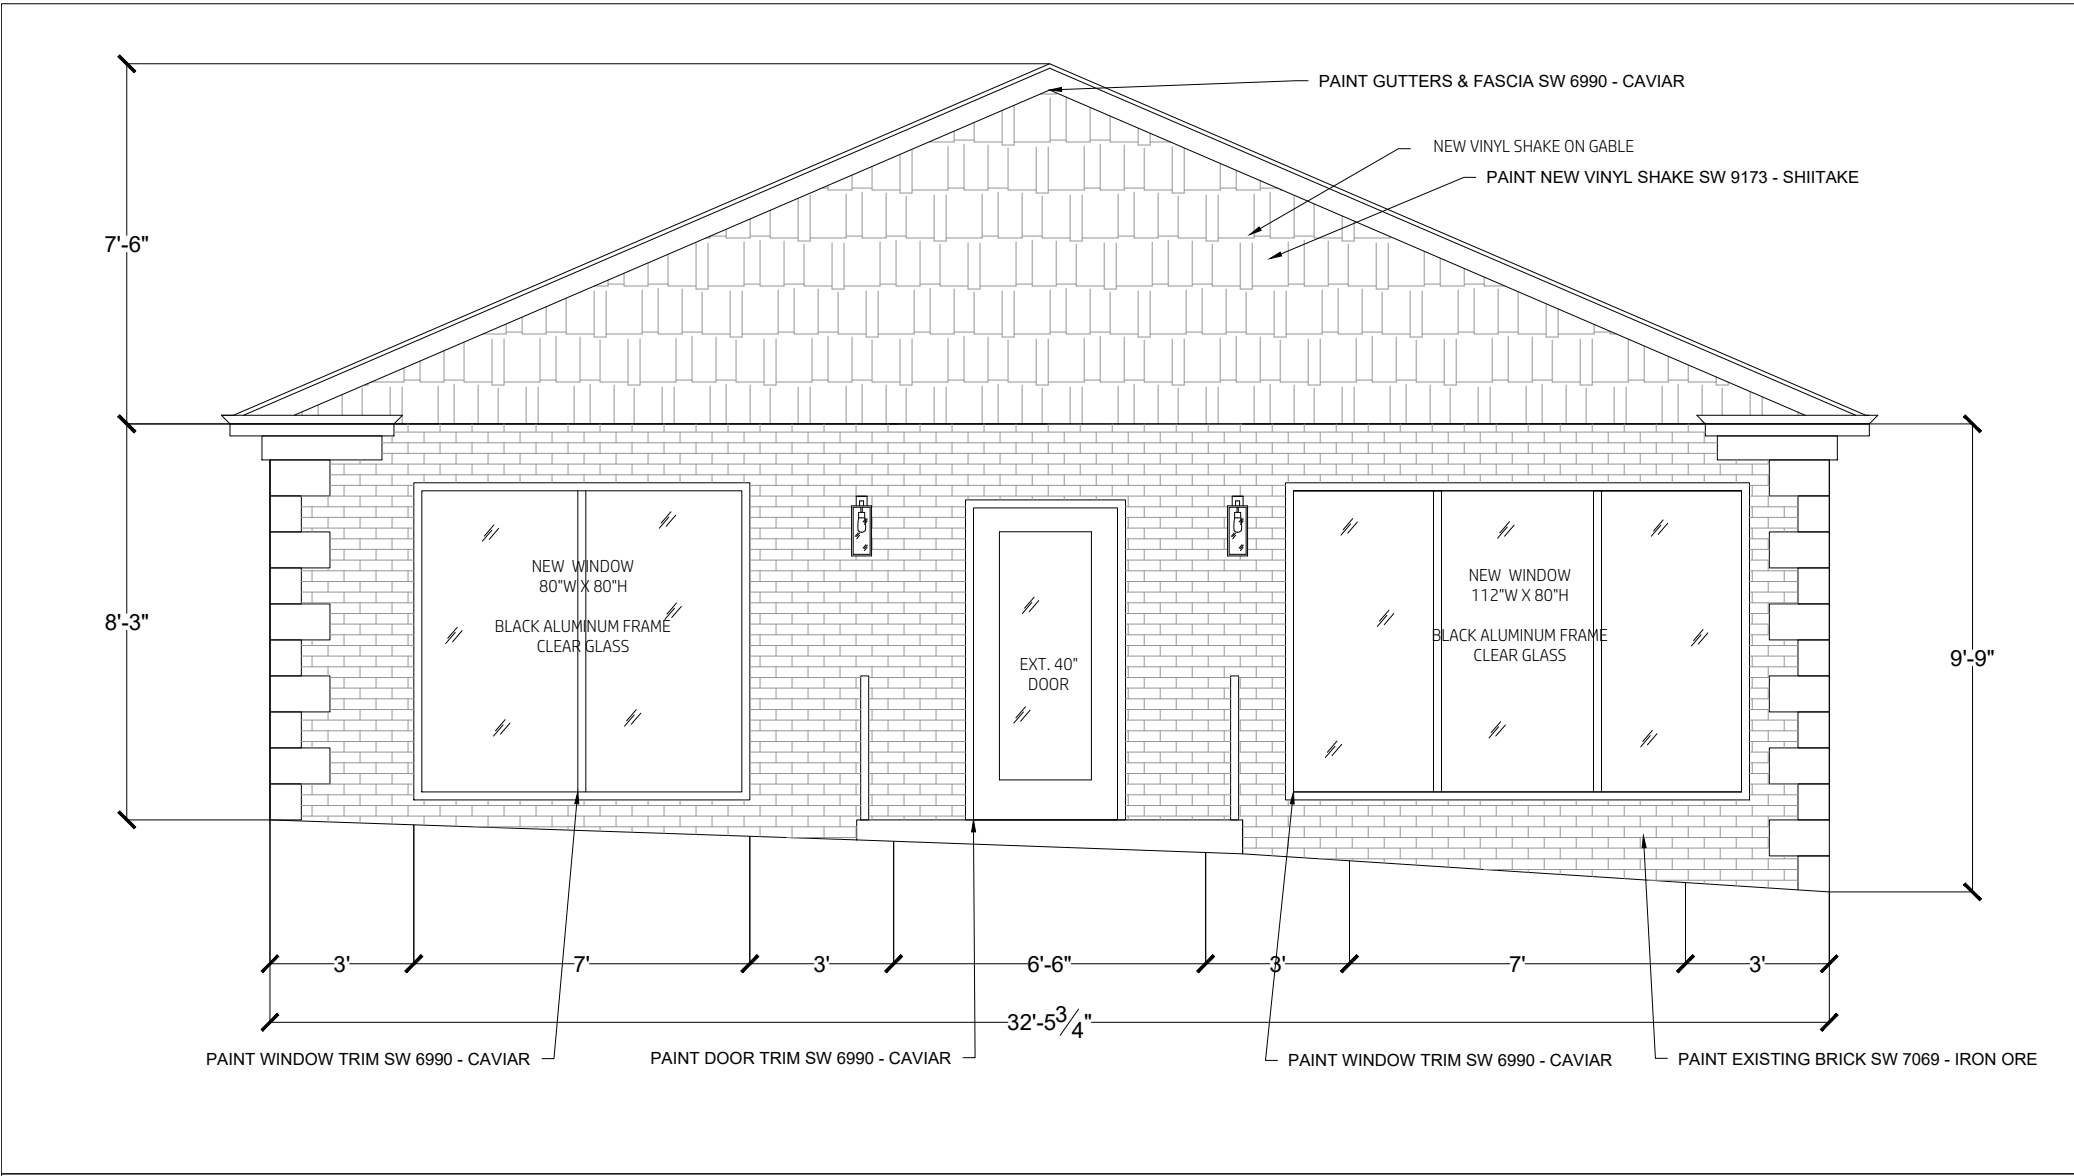



DESIGN / BUILD / REMODEL
Property Revision, LLC • 414-436-9266
info@propertyrevision.com
www.propertyrevision.com

PROJECT NAME:
KUCHLER & COTTON

PROJECT LOCATION:
7200 NORTH AVE
WAUWATOSA, WI
53213

SHEET TITLE:
EXTERIOR ELEVATIONS

SCALE: 1/4" = 1'

DATE: 07.10.2024

DRAWN BY: BSHAN, ABUEI, CIACOB, SLIPS

REVISION DATE: 07.24.2024



07.29.2024 00.00.0000

00.00.0000 00.00.0000

00.00.0000 00.00.0000

COPYRIGHT: PROPERTY REVISION, LLC. IT IS UNLAWFUL FOR ANYONE TO USE OR REPRODUCE BY ANY MEANS ALL OR ANY PORTION OF THESE CONSTRUCTION DOCUMENTS WITHOUT THE EXPRESSED WRITTEN PERMISSION OF PROPERTY REVISION, LLC.

PAGE 2

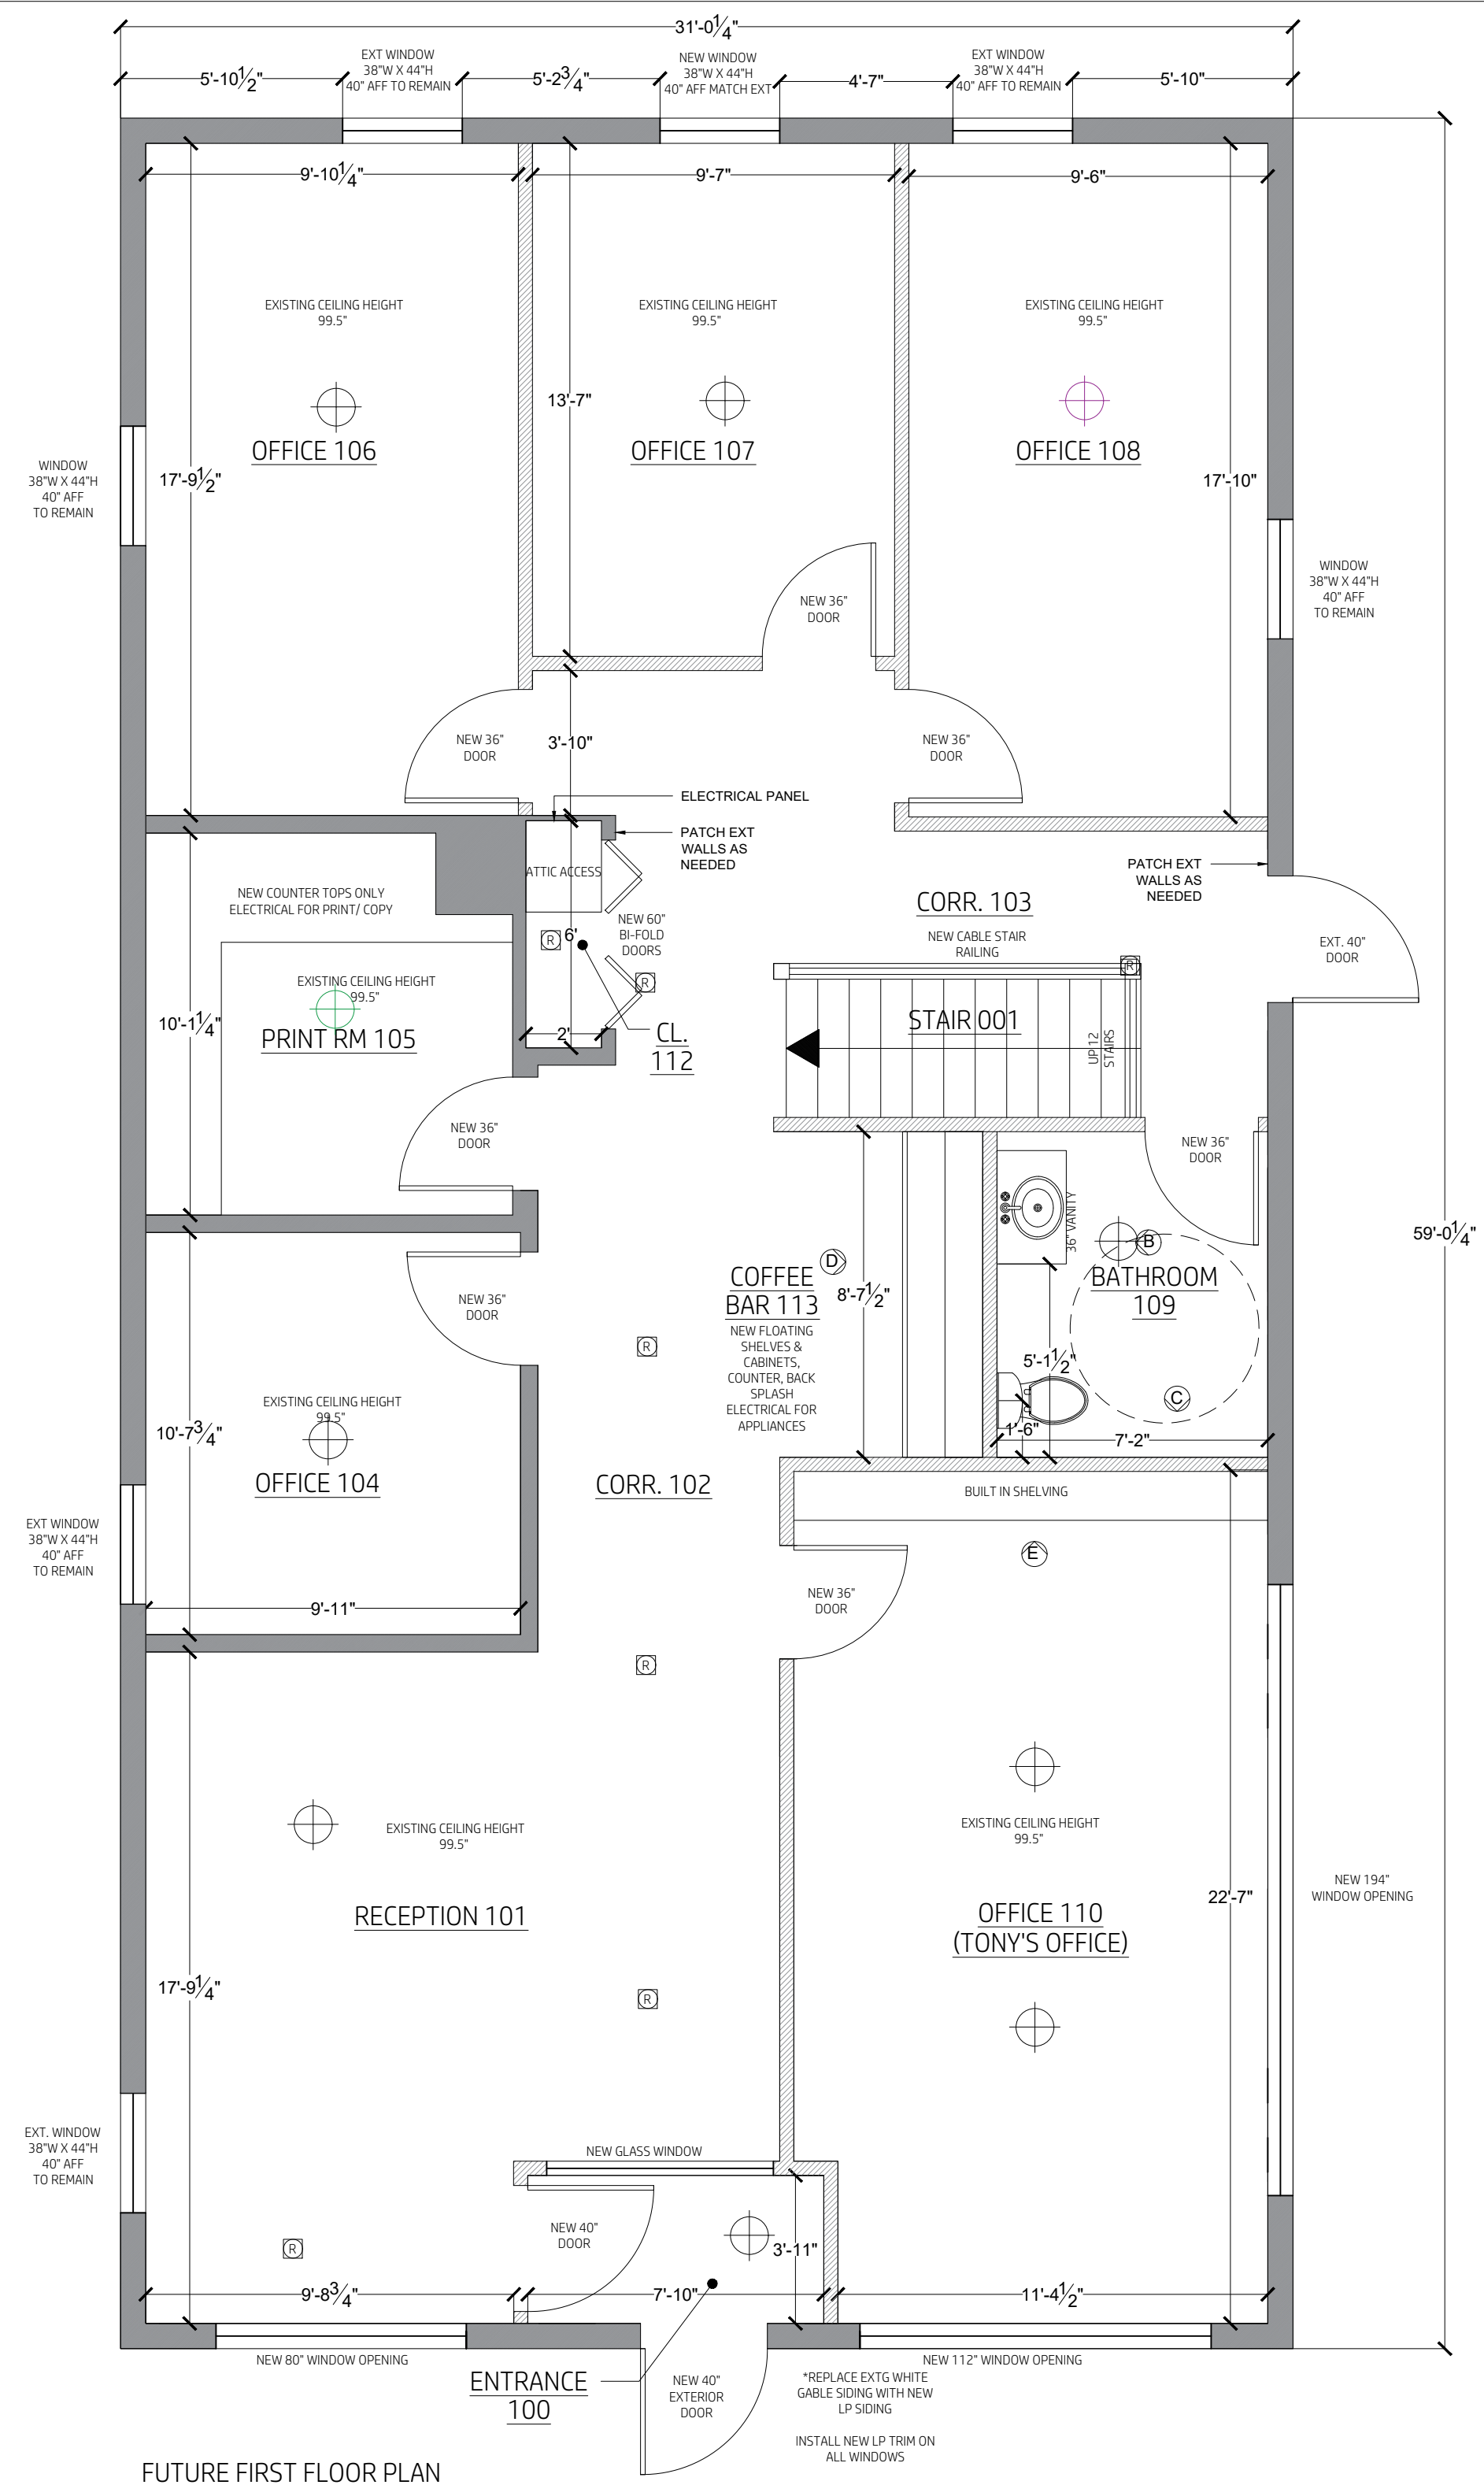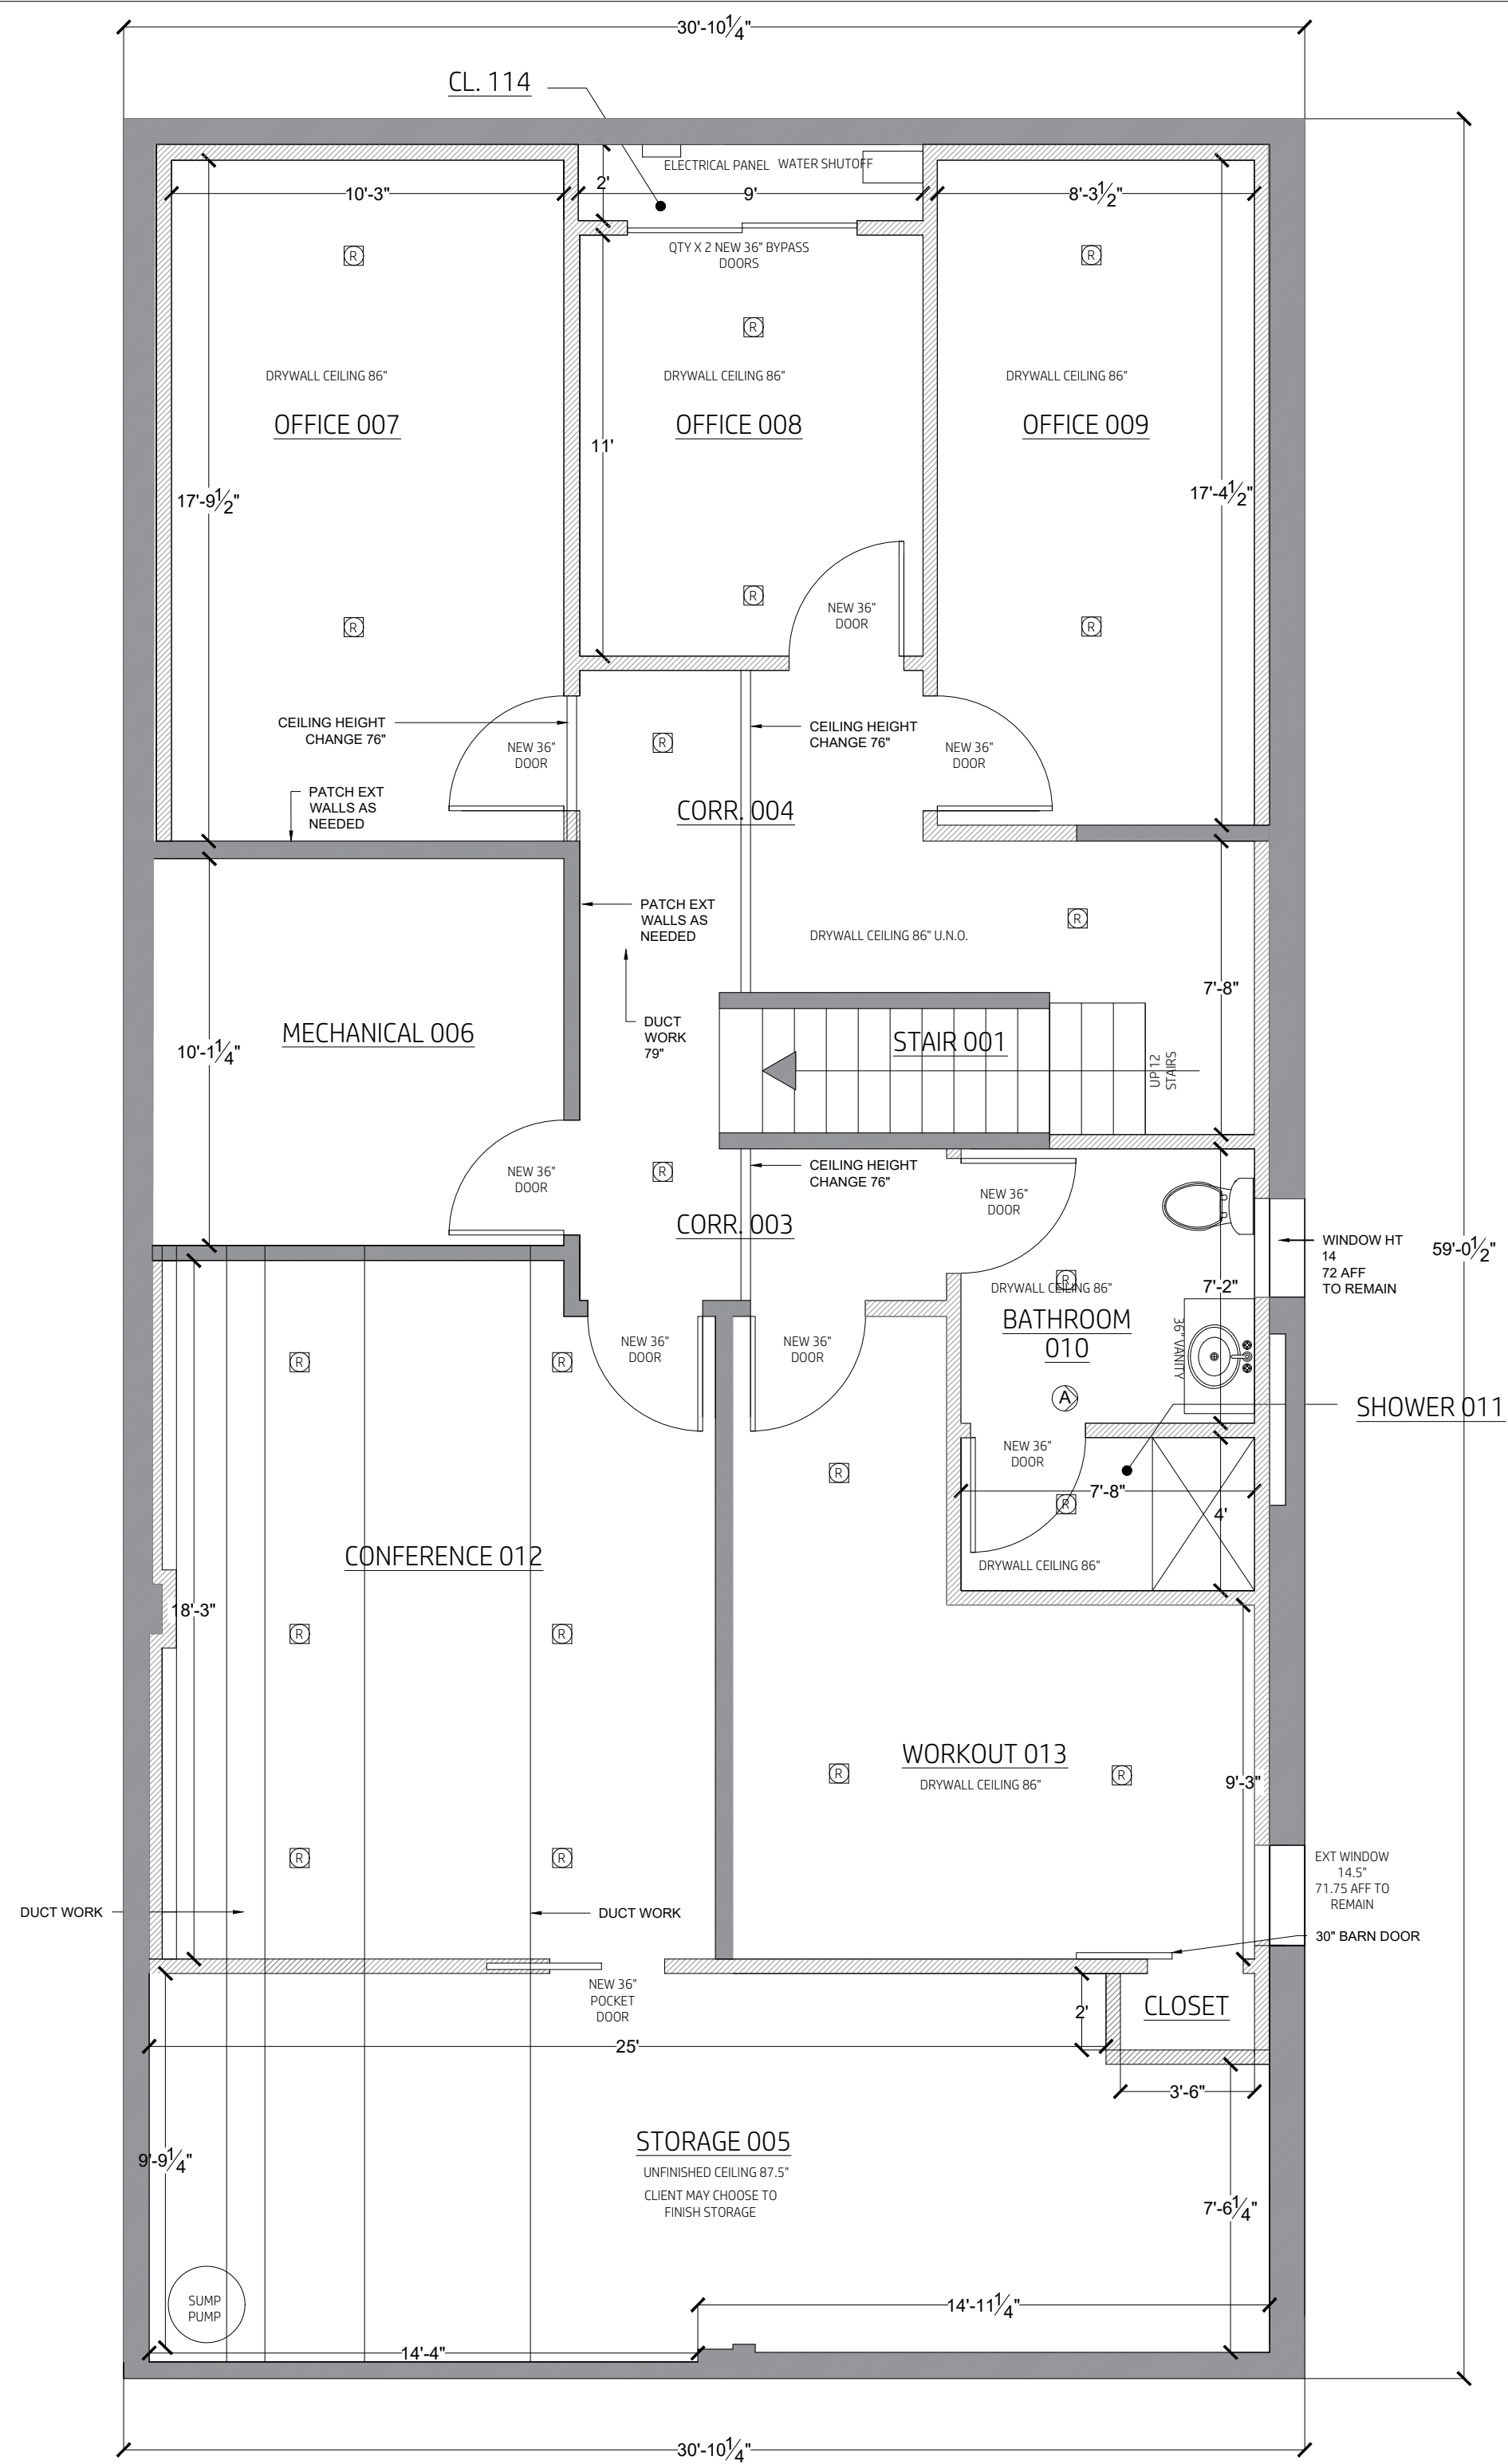

PROJECT NAME:

KUCHLER &
COTTON

PROJECT LOCATION:

7200 NORTH AVE
WAUWATOSA, WI
53213

SHEET TITLE:

FLOOR PLANS

SCALE: $\frac{1}{4}" = 1'$	DATE: 07.10.2024
----------------------------	------------------

DRAWN BY: BSHAN, ABUER, CJACOB, SLIPS


REVISION DATE:	07.24.2024
----------------	------------

07.29.2024	00.00.0000
------------	------------


00.00.0000	00.00.0000
------------	------------

00.00.0000	00.00.0000
------------	------------


ELEVATIONS

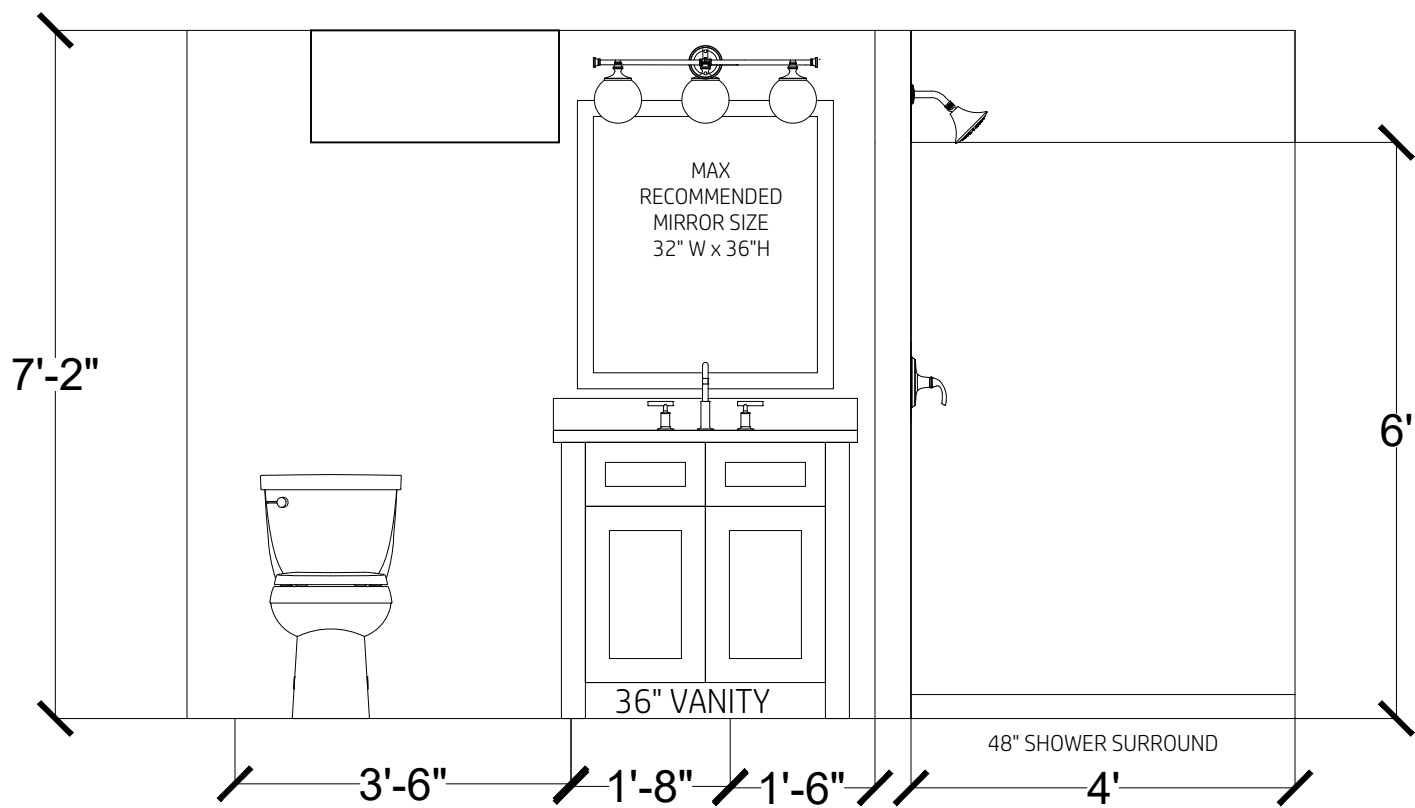

A BASEMENT VANITY WALL
E1

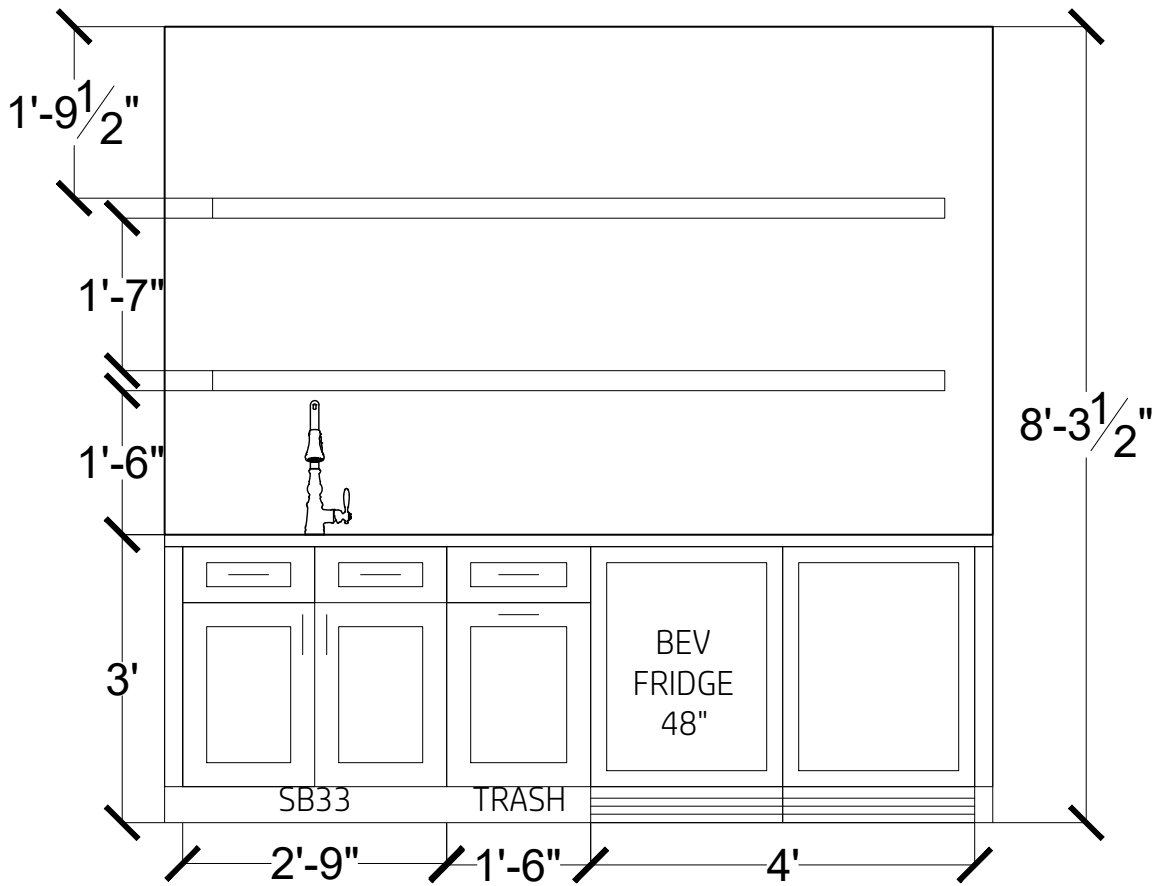


D COFFEE BAR
E4

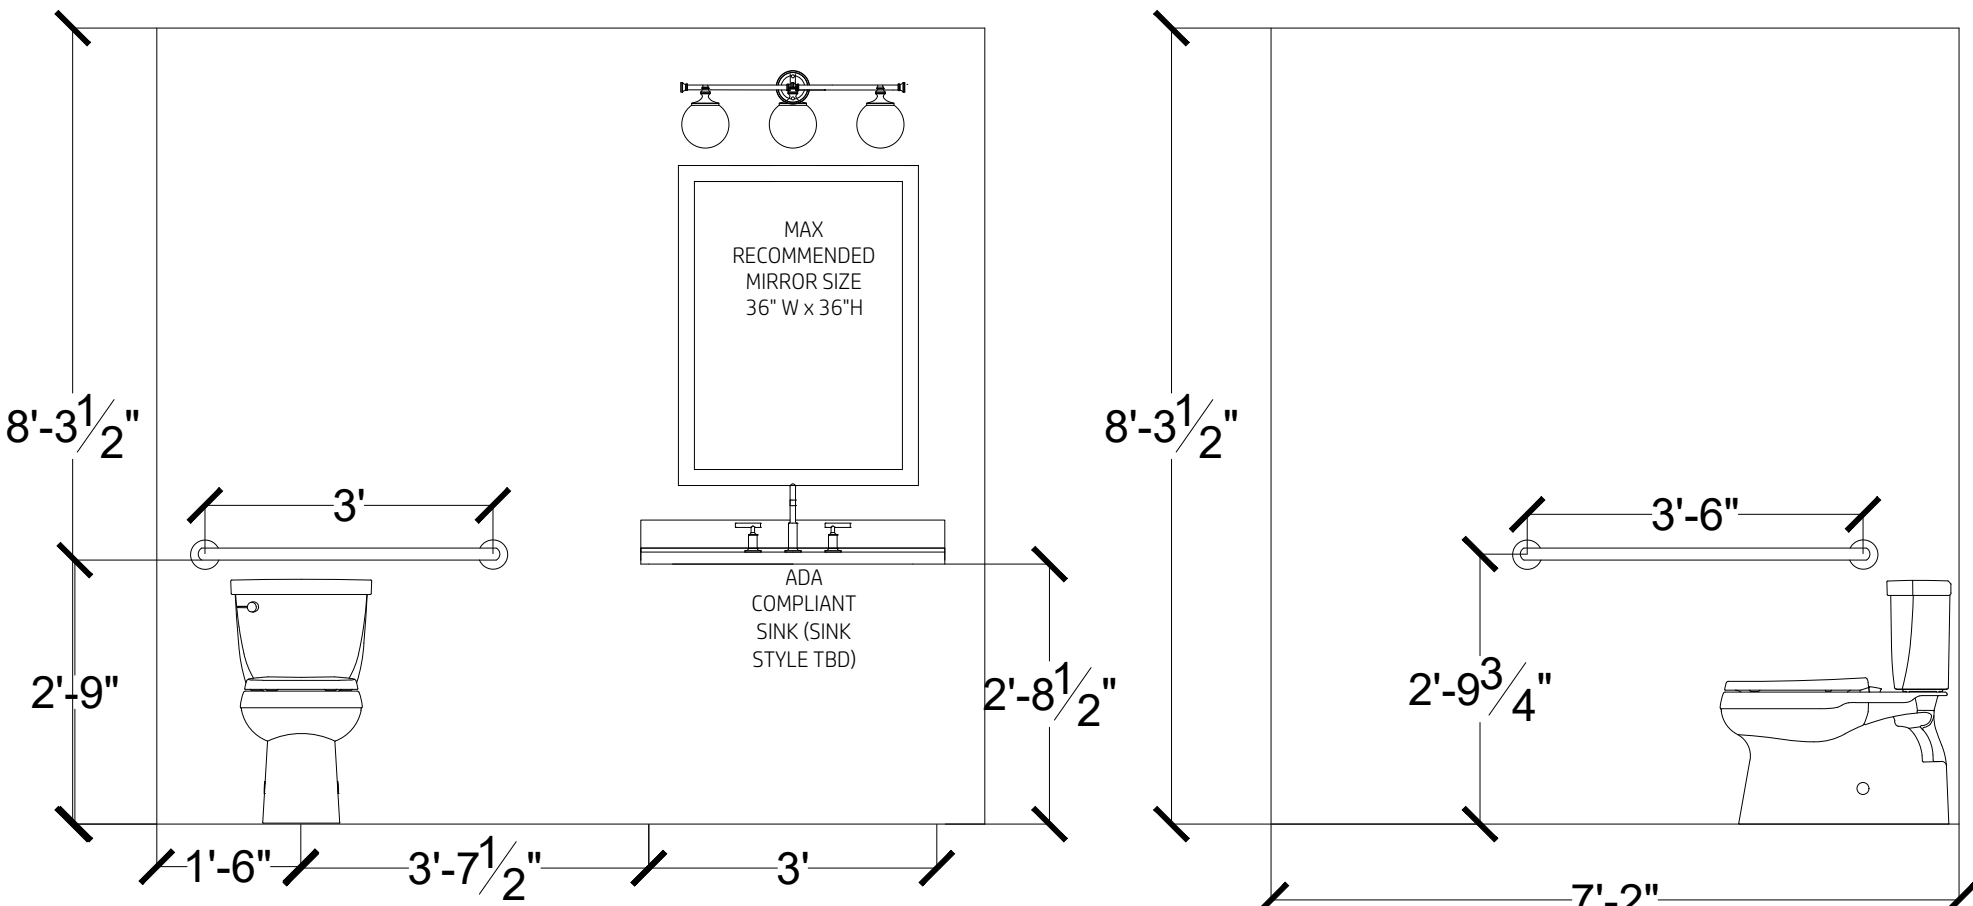

B FIRST FLOOR VANITY WALL
E2

C FIRST FLOOR TOILET SIDE VIEW
E3

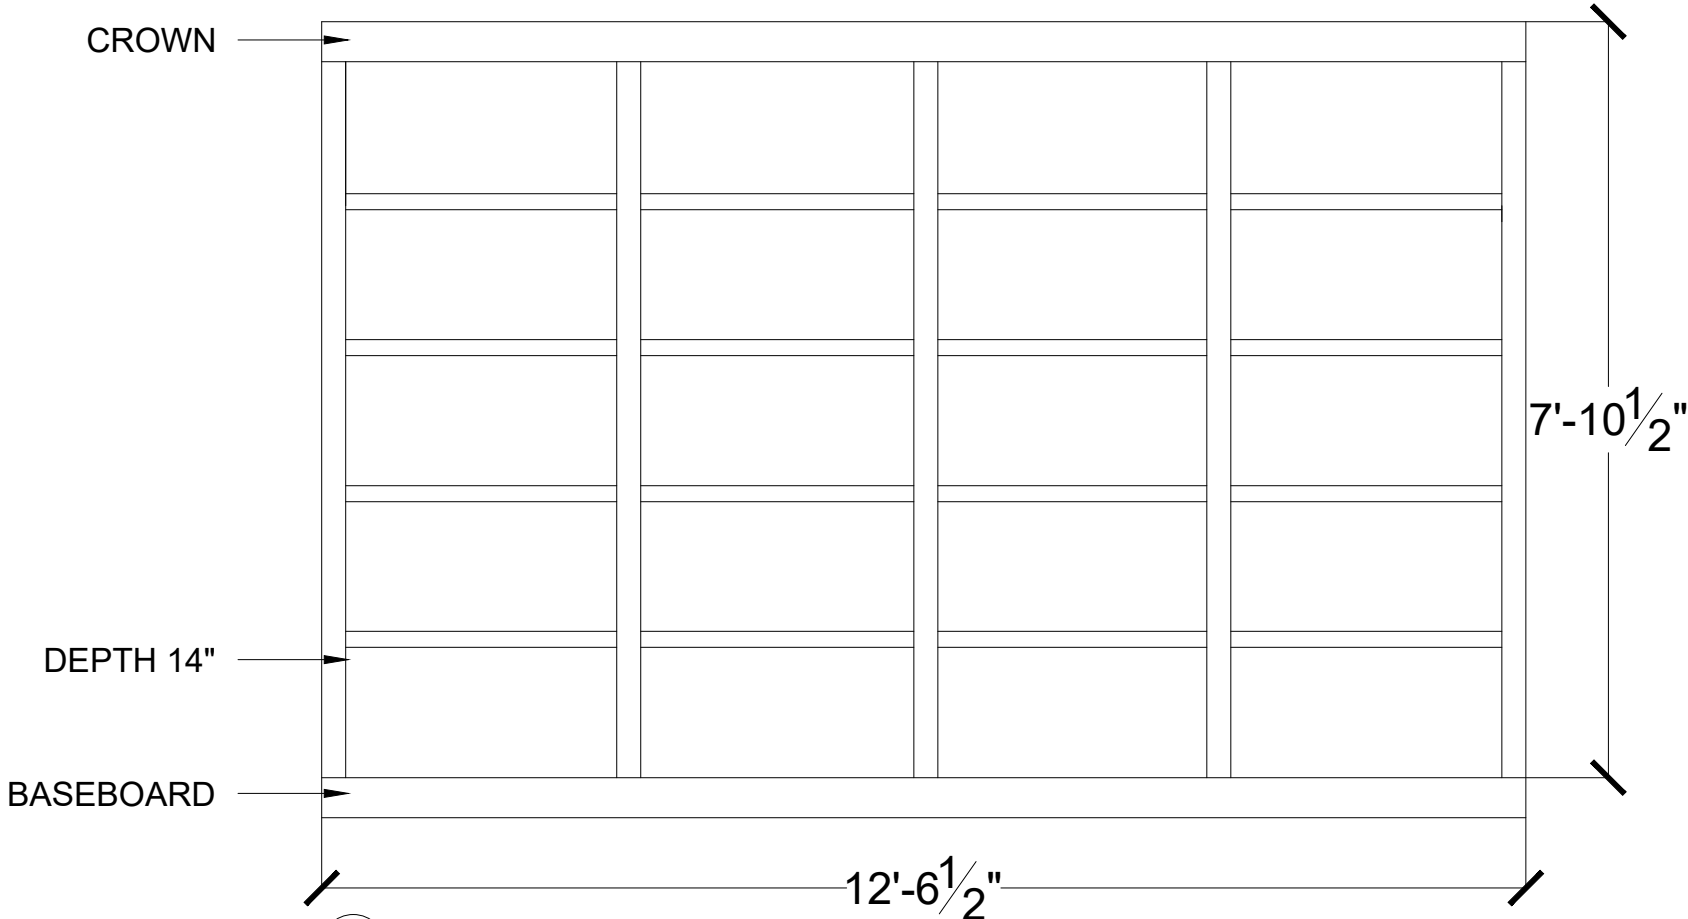

E OFFICE BUILT IN SHELVING
E5

..APR.DWG-LOGO.png

PROJECT NAME:

KUCHLER &
COTTON

PROJECT LOCATION:

7200 NORTH AVE
WAUWATOSA, WI
53213

SHEET TITLE:

ELEVATIONS

SCALE: 3/8" = 1'

DATE: 07.24.2024

DRAWN BY: BsShandley

REVISION DATE:

07.24.2024

07.29.2024

00.00.0000

00.00.0000

00.00.0000

00.00.0000

00.00.0000

COPYRIGHT: PROPERTY REVISION, LLC. IT IS UNLAWFUL FOR ANYONE TO USE OR REPRODUCE BY ANY MEANS ALL OR ANY PORTION OF THESE CONSTRUCTION DOCUMENTS WITHOUT THE EXPRESSED WRITTEN PERMISSION OF PROPERTY REVISION, LLC.