


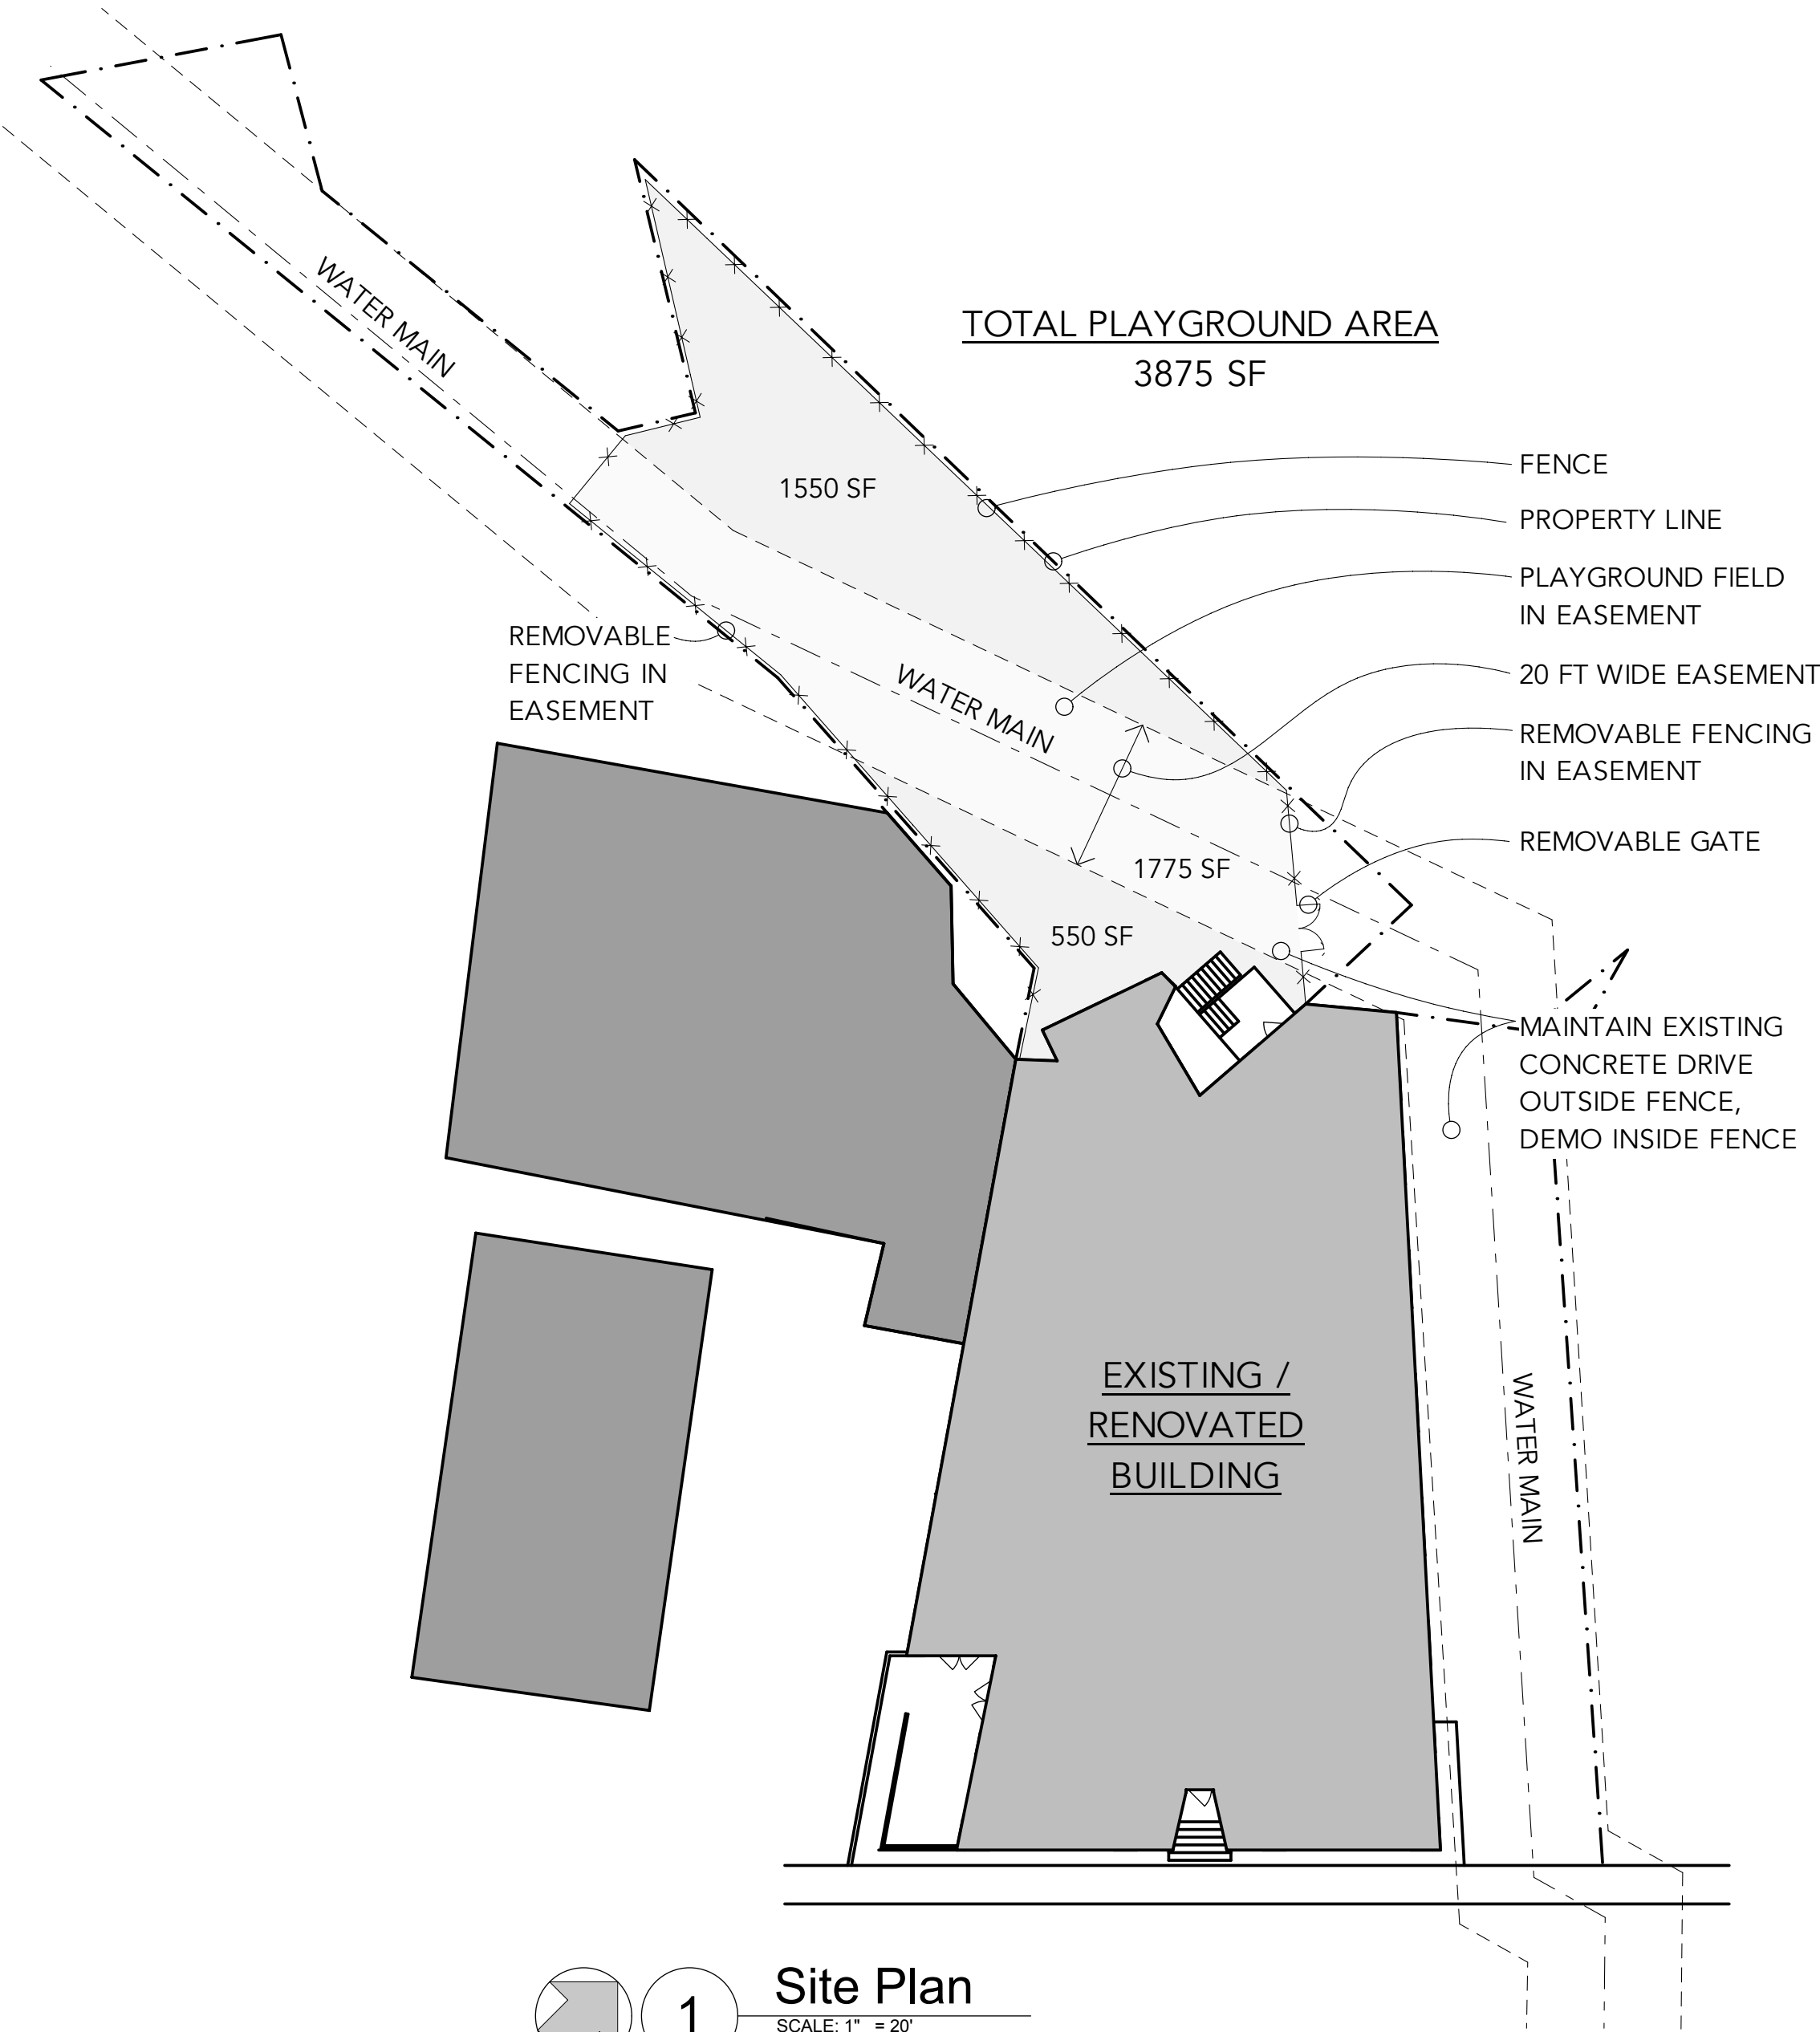

1

Site Plan

SCALE: 1" = 20'

C1

Notice:

These drawings and design there in are the exclusive property of CNChambliss Architecture, Ilc

Project:

La Casa Daycare
Wauwatosa, WI

Issue:

☐ Design Review Set Sept 16, 2025

Not for Construction



Drawing Title:

Site Plan

Sheet:

Caution: Do not scale drawings. These are the property of the designer and may only be used in conjunction with this proect.

© Copyright 2025 CNChambliss Architecture Ilc. All rights reserved. This document, ideas and design incorporated herein are the property of CNChambliss Architecture Ilc. and are not to be used whole or in part without the written consent of CNChambliss Architecture Ilc.

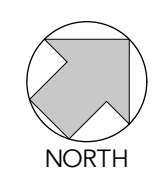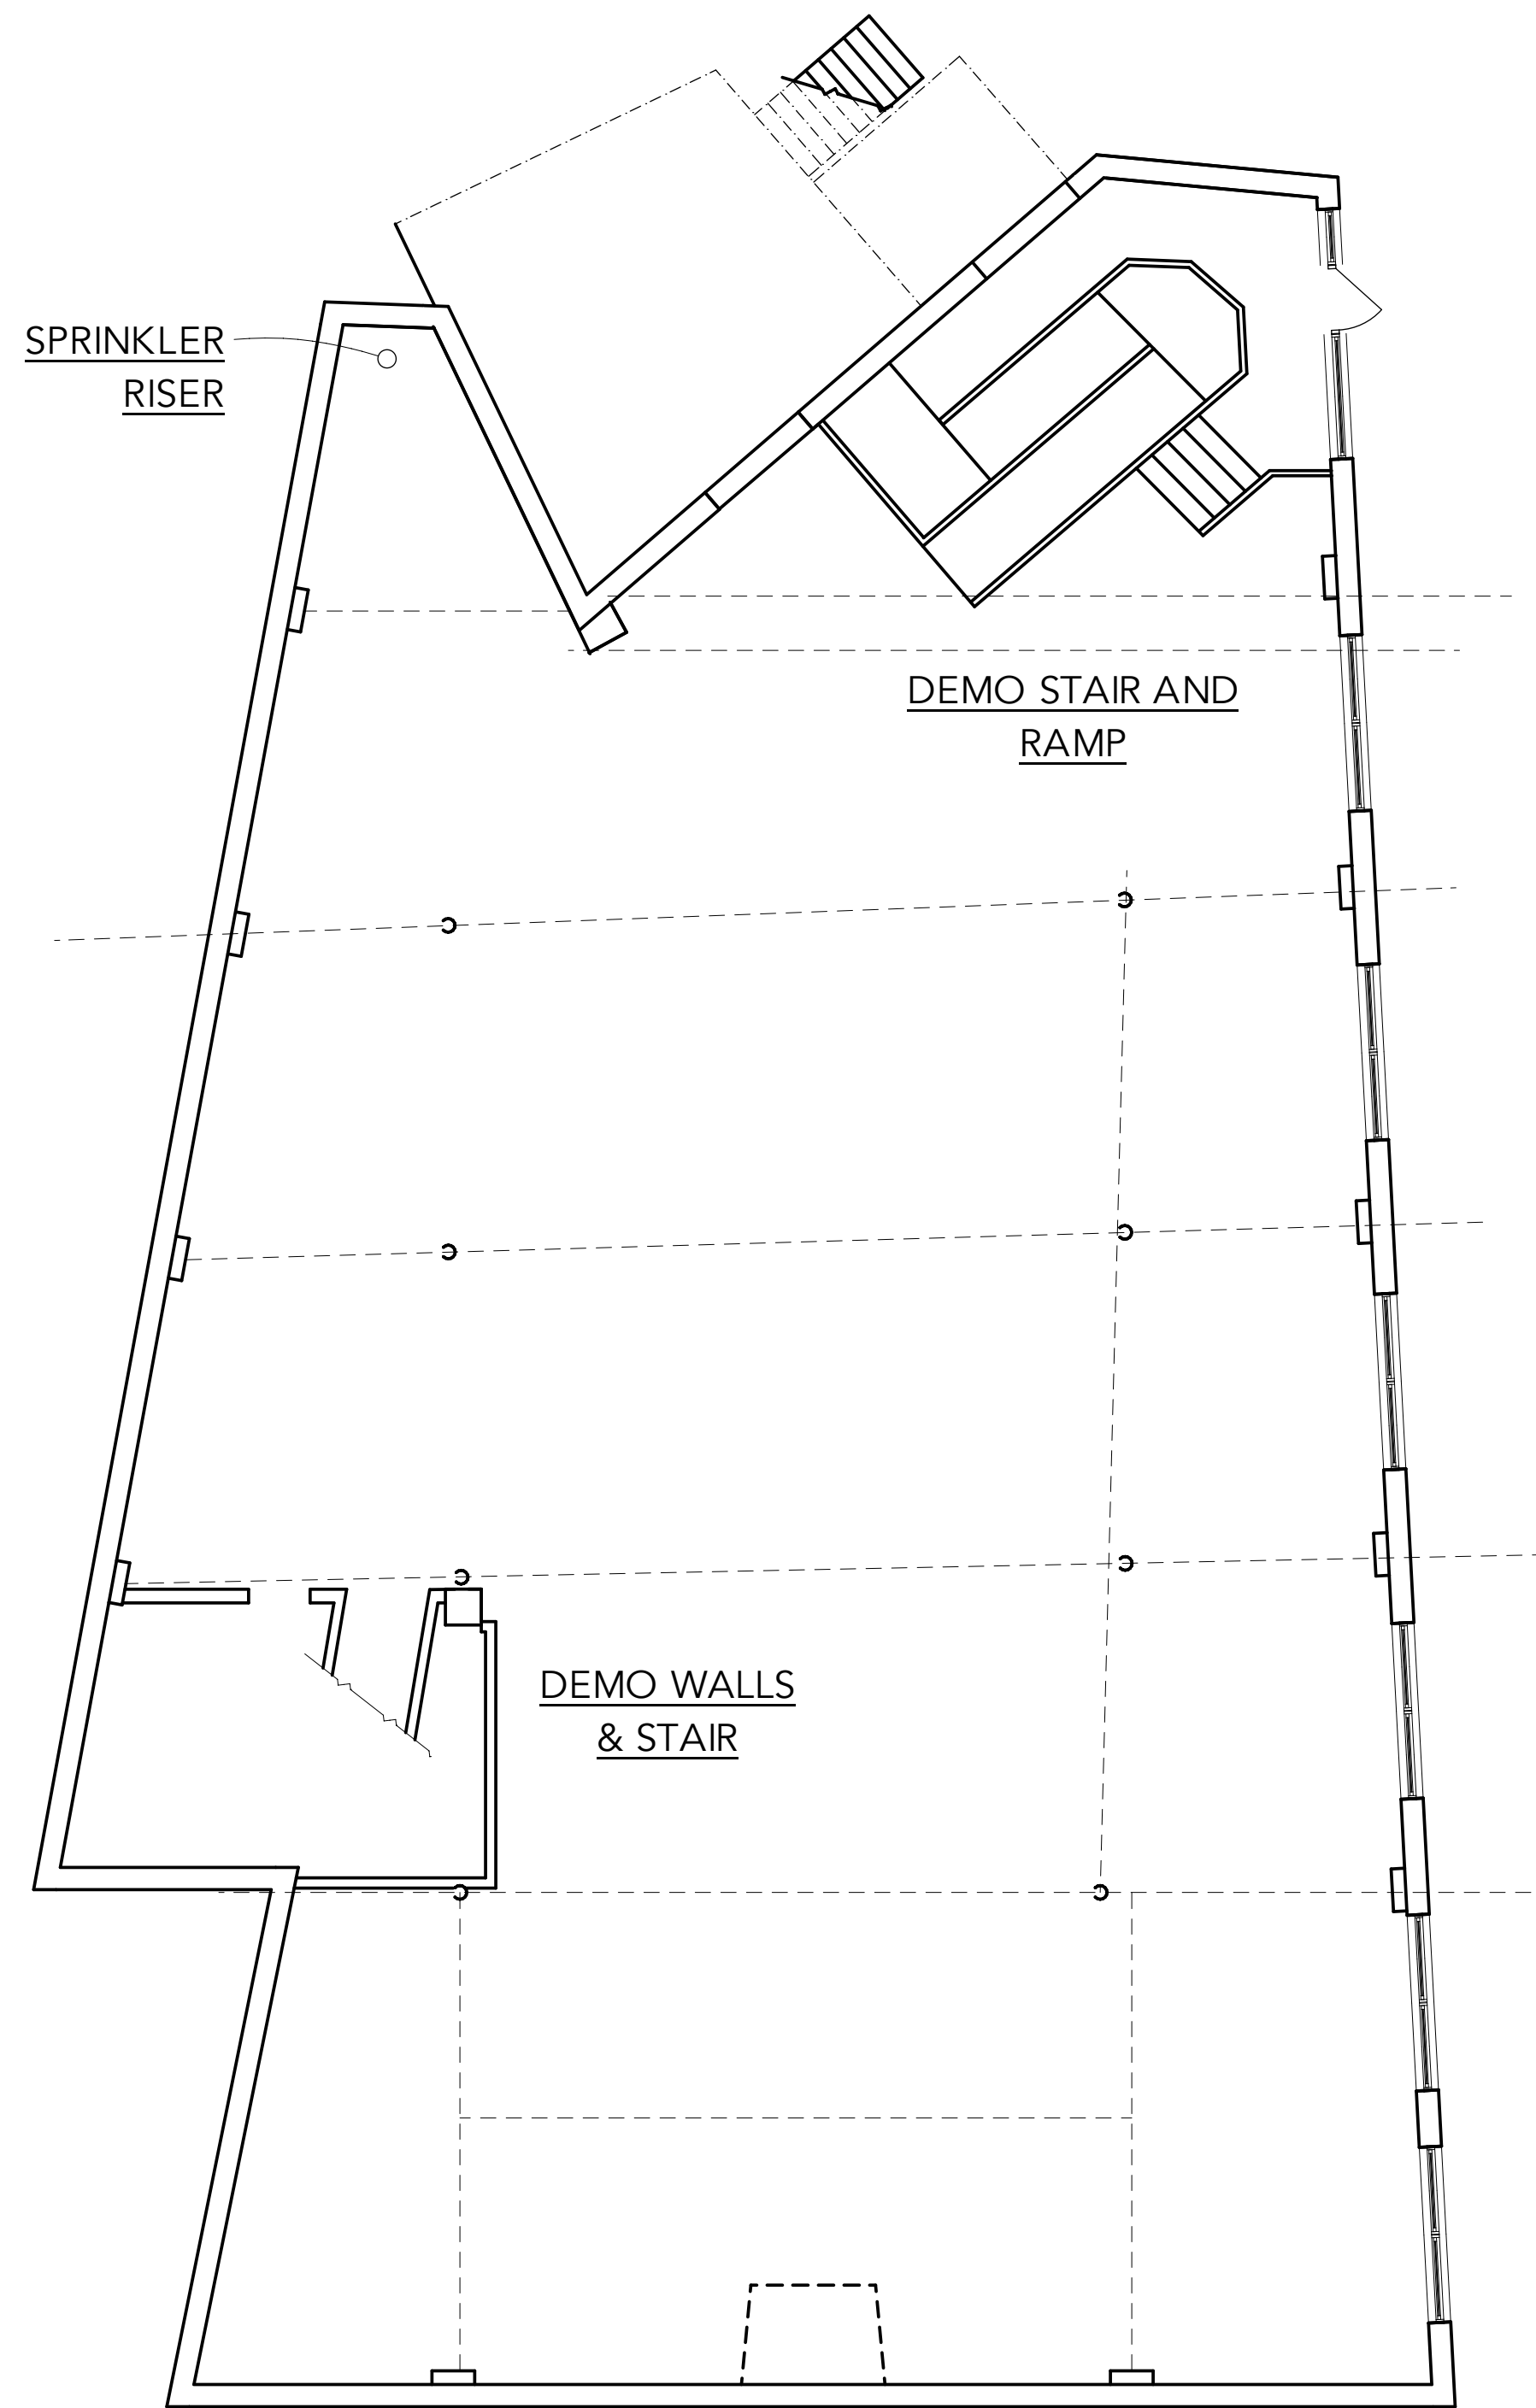

1

Lower Level Demolition Plan

SCALE: 1/8" = 1'-0"

D0

Notice:

These drawings and design there in are the exclusive property of CNChambliss Architecture, Ilc

Project:

La Casa Daycare
Wauwatosa, WI

Issue:

☐ Design Review Set Sept 16, 2025

Not for Construction


Drawing Title:

Lower Level Demo Plan

Sheet:

Caution: Do not scale drawings. These are the property of the designer and may only be used in conjunction with this proect.

© Copyright 2025 CNChambliss Architecture Ilc. All rights reserved. This document, ideas and design incorporated herein are the property of CNChambliss Architecture Ilc. and are not to be used whole or in part without the written consent of CNChambliss Architecture Ilc.

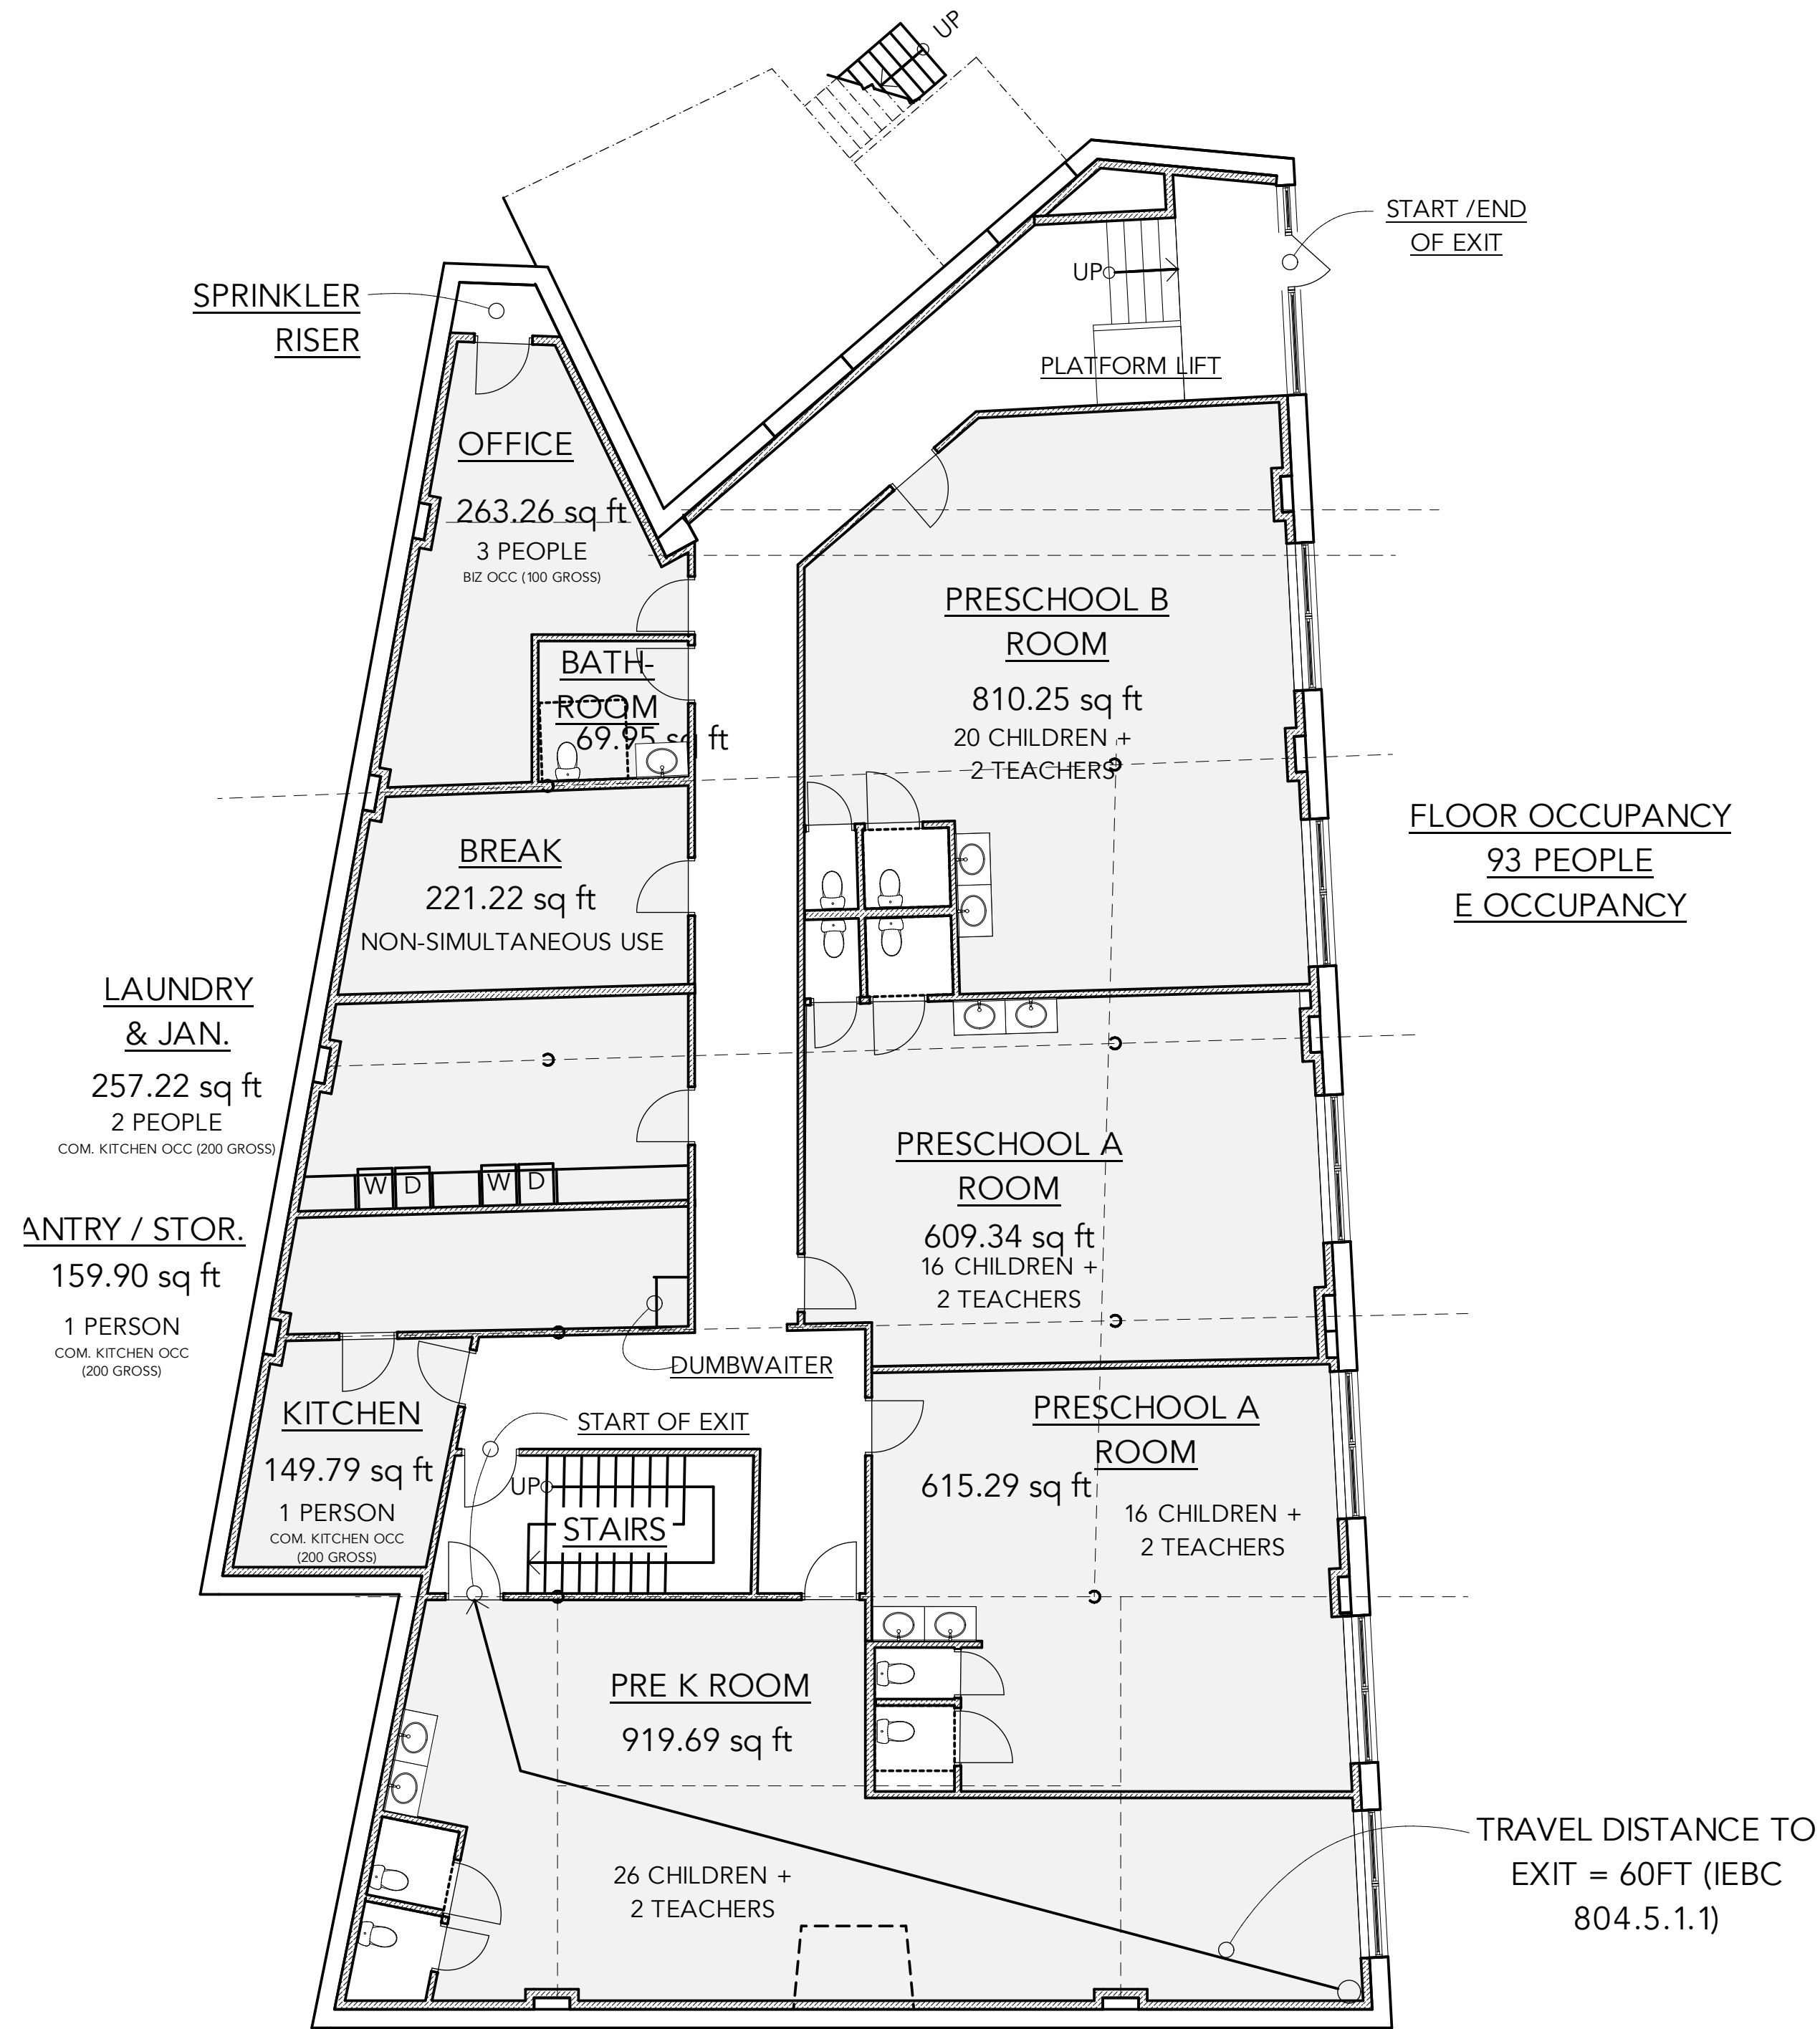

1

Lower Level Floor Plan

SCALE: 1/8" = 1'-0"

A0

Notice:

These drawings and design there in are the exclusive property of CNChambliss Architecture, llc

Project:

La Casa Daycare
Wauwatosa, WI

Issue:

☐ Design Review Set Sept 16, 2025

Not for Construction


Drawing Title:

Lower Level Floor Plan

Sheet:

Caution: Do not scale drawings. These are the property of the designer and may only be used in conjunction with this proect.

© Copyright 2025 CNChambliss Architecture llc. All rights reserved. This document, ideas and design incorporated herein are the property of CNChambliss Architecture llc. and are not to be used whole or in part without the written consent of CNChambliss Architecture llc.

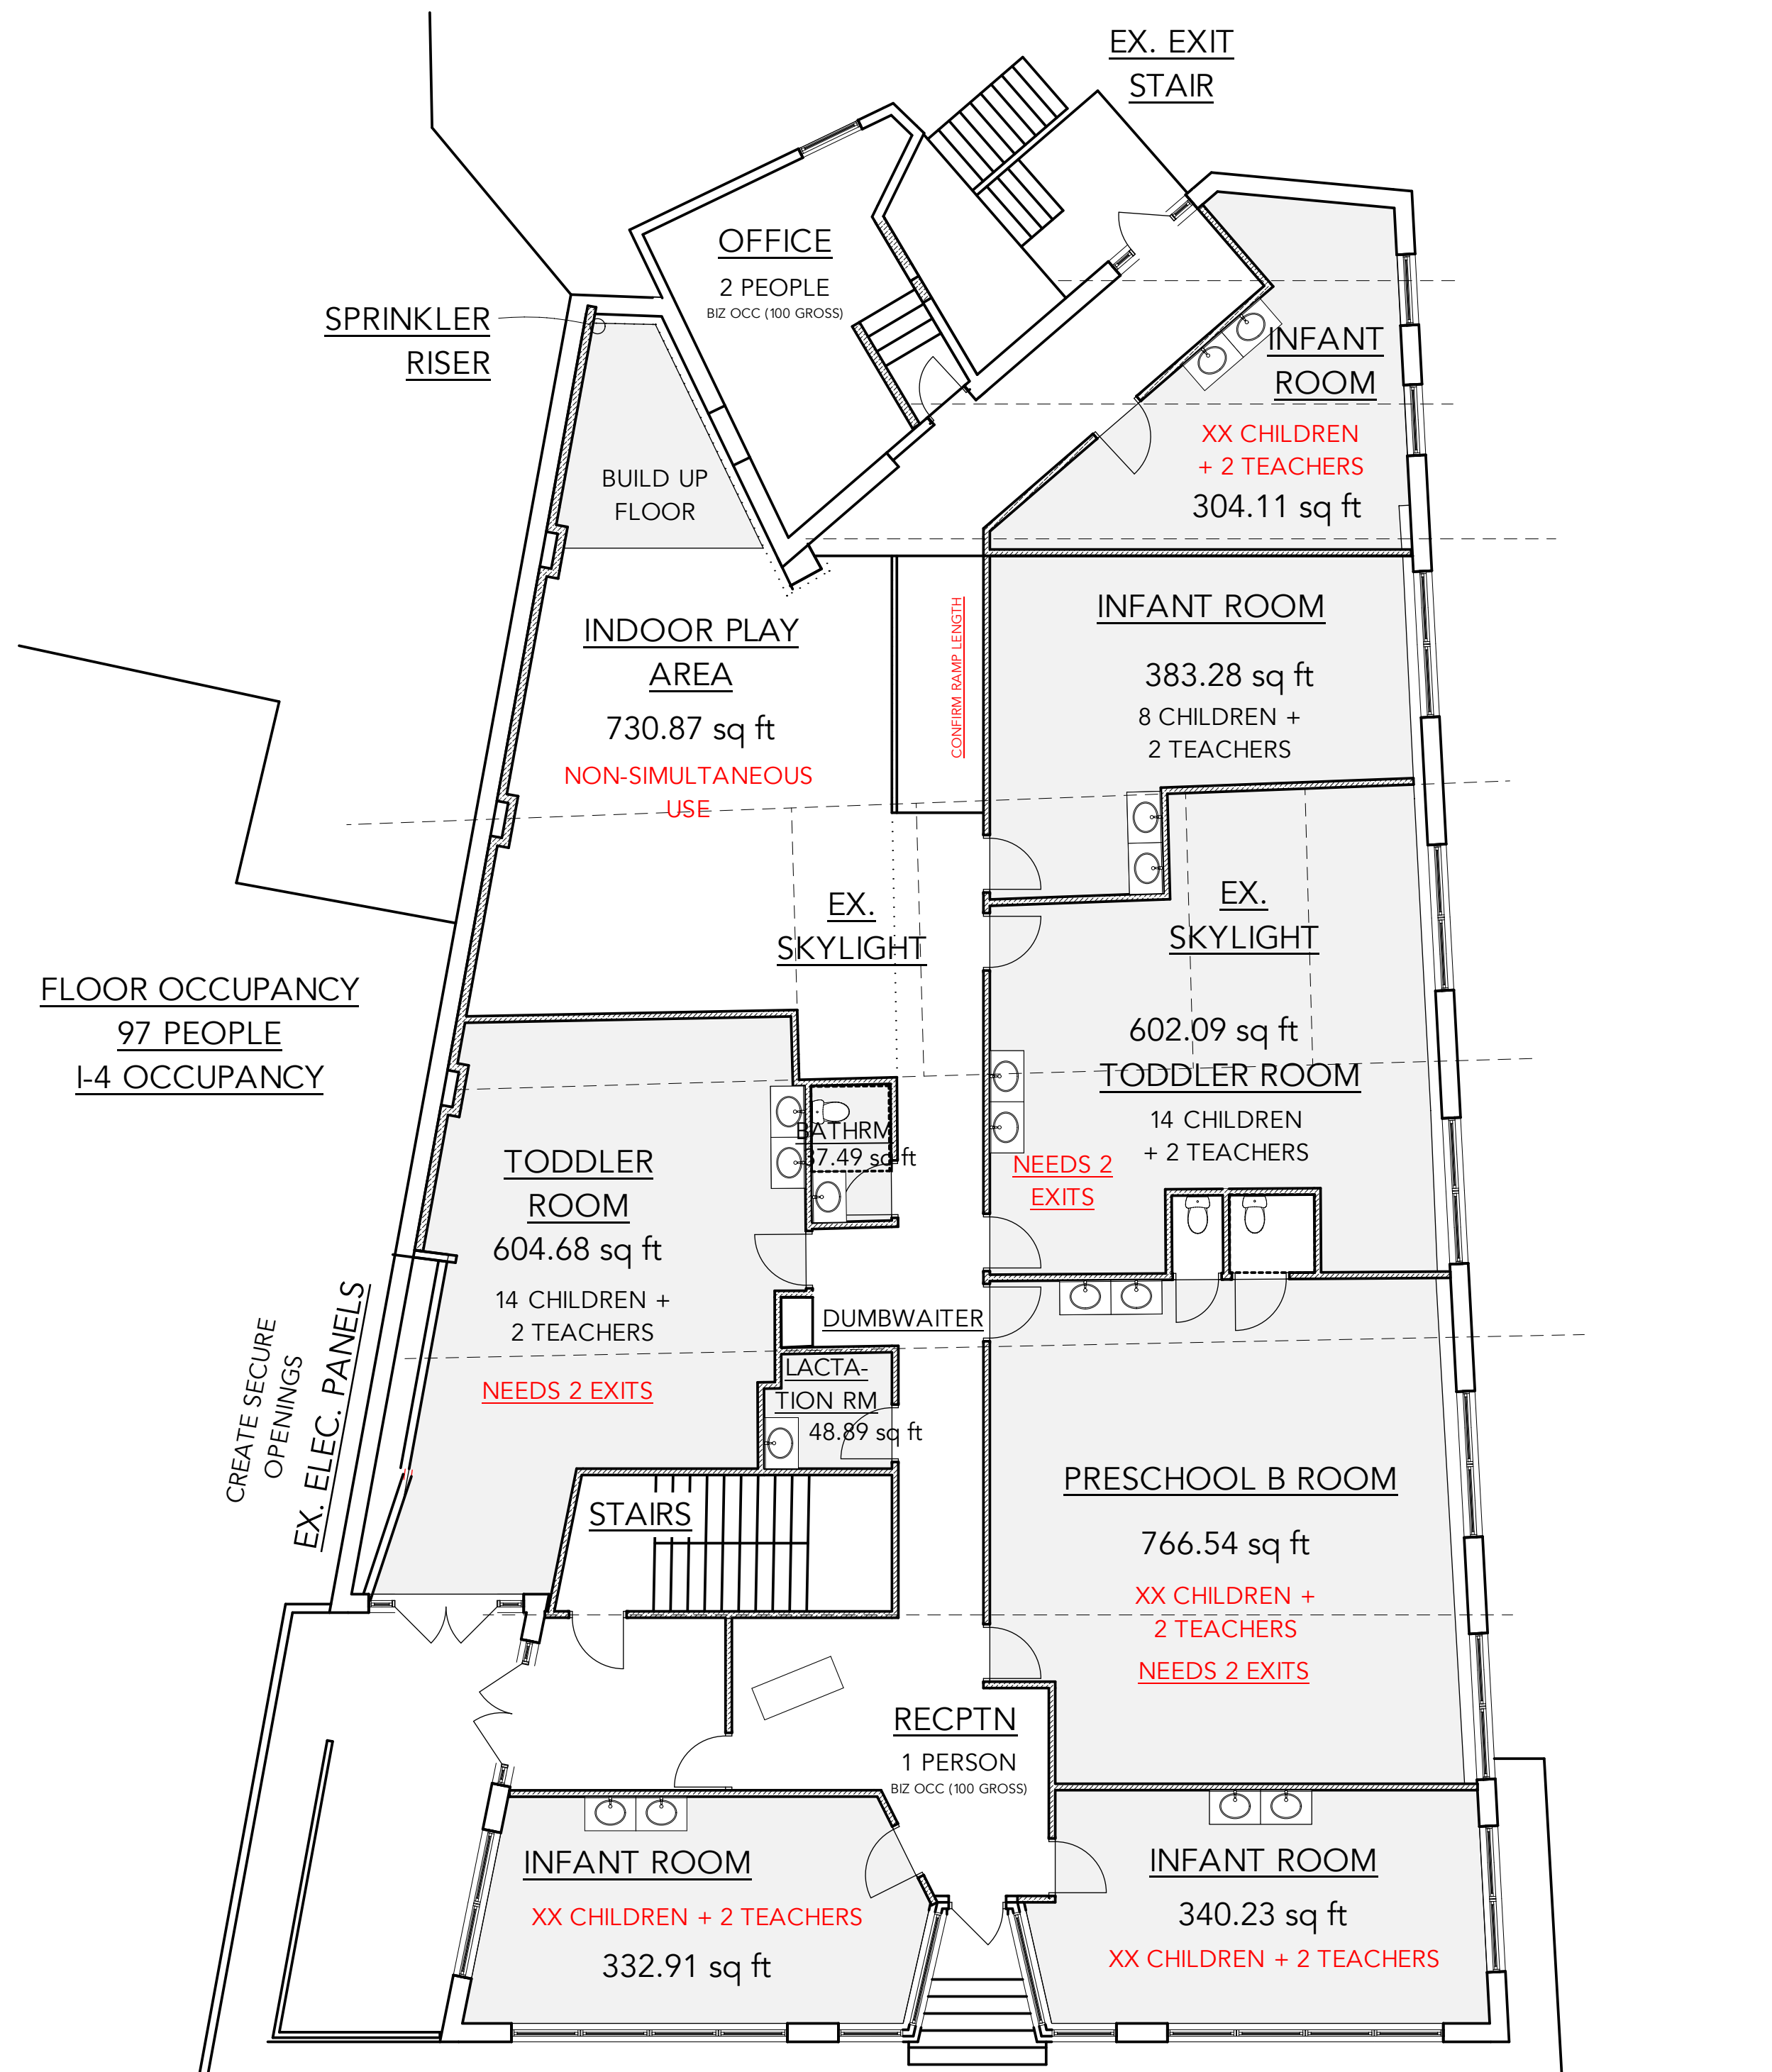

FLOOR OCCUPANCY
97 PEOPLE
I-4 OCCUPANCY

CREATE SECURE
OPENINGS
EX. ELEC. PANELS



1

First Floor Plan

SCALE: 1/8" = 1'-0"

A1

Notice:

These drawings and design there in are the exclusive property of CNChambliss Architecture, llc

Project:

La Casa Daycare
Wauwatosa, WI

Issue:

☐ Design Review Set Sept 16, 2025

Not for Construction

Drawing Title:

First Floor Plan

Sheet:

Caution: Do not scale drawings. These are the property of the designer and may only be used in conjunction with this proect.

© Copyright 2025 CNChambliss Architecture llc. All rights reserved. This document, ideas and design incorporated herein are the property of CNChambliss Architecture llc. and are not to be used whole or in part without the written consent of CNChambliss Architecture llc.