


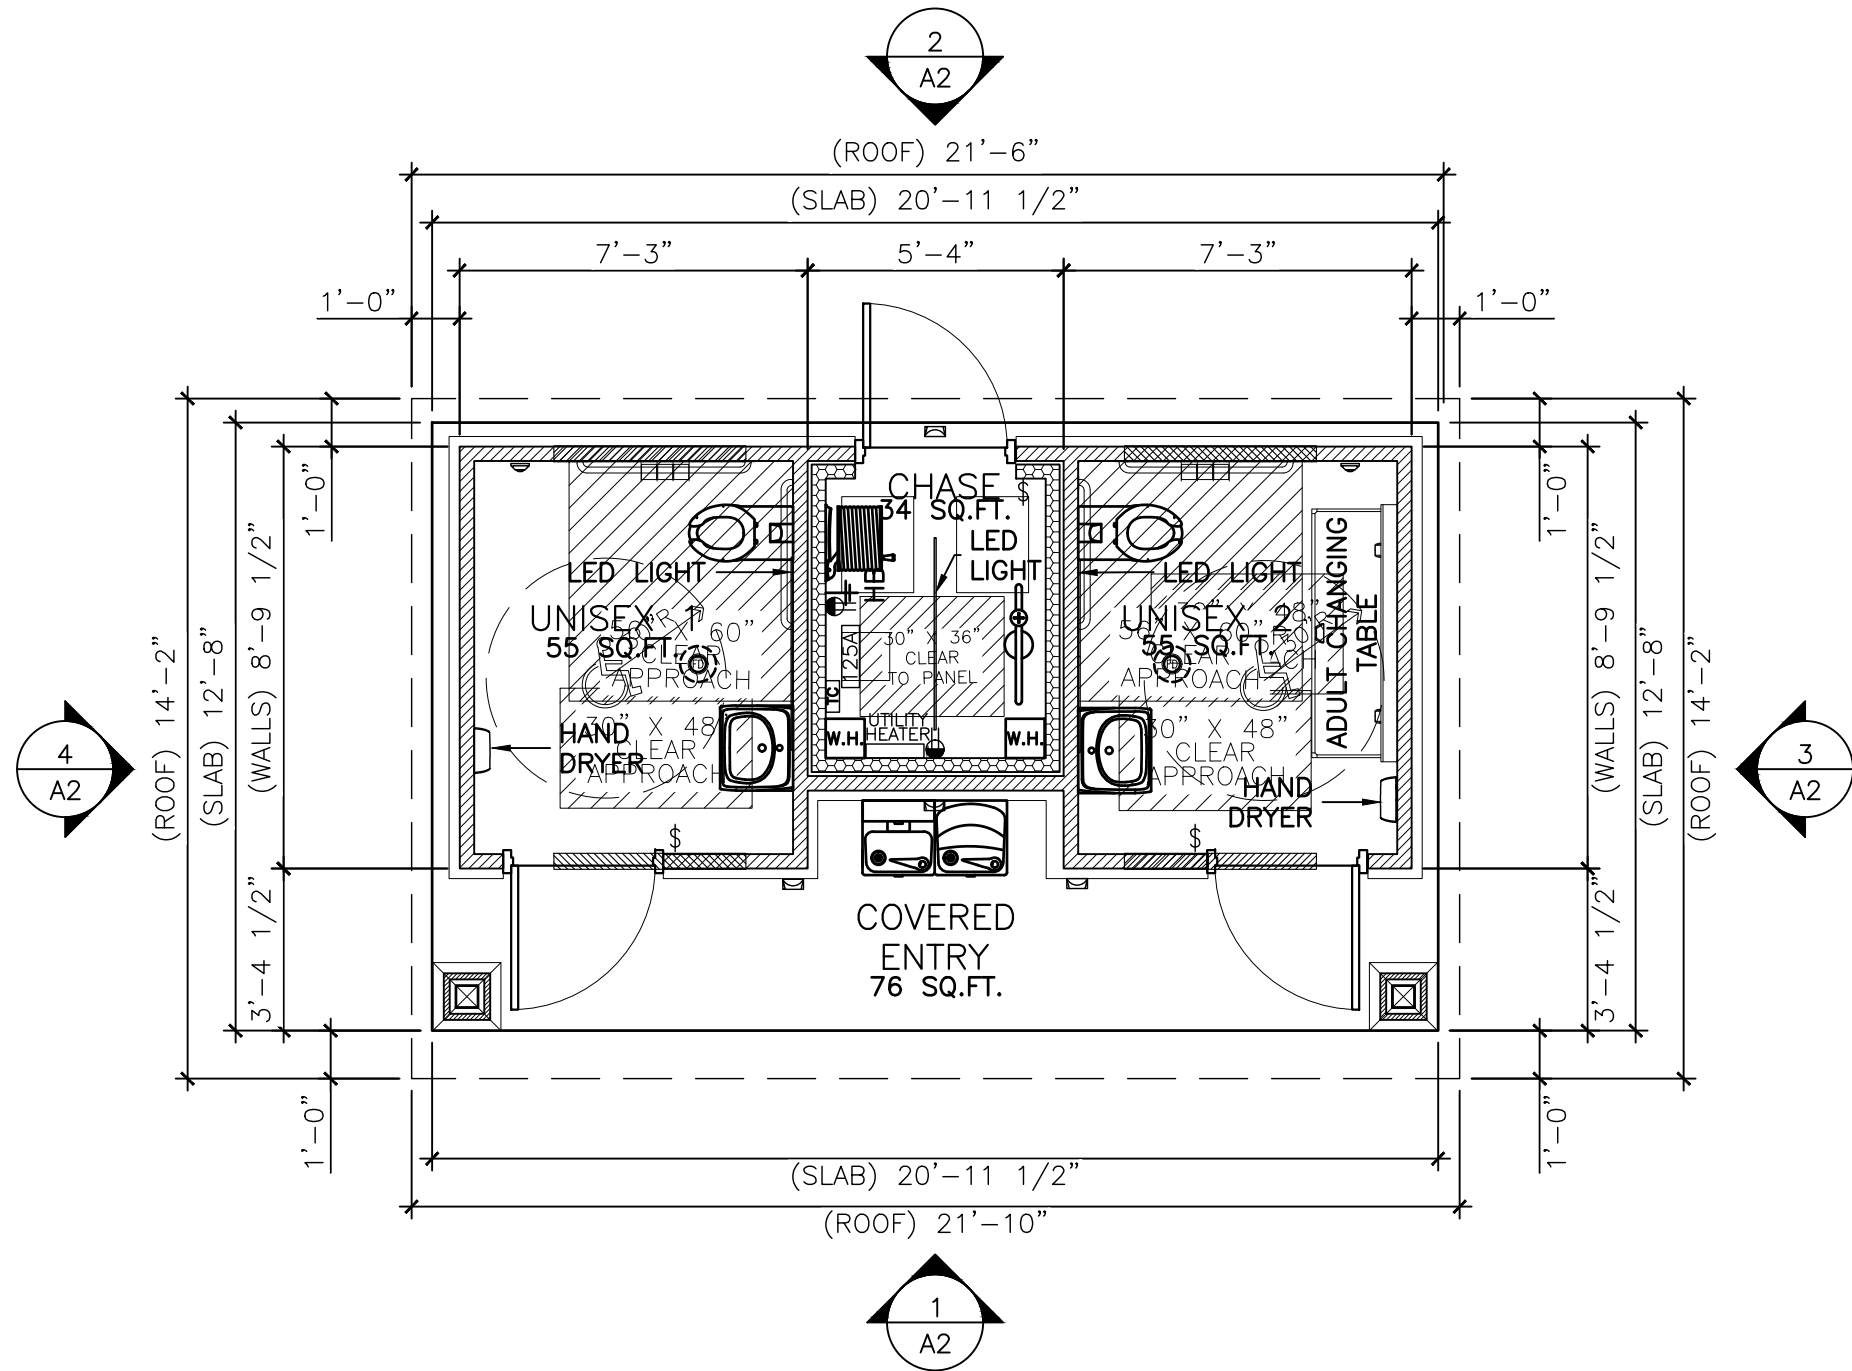

LEGEND

NON-INSULATED WALLS

BATT INSULATED WALLS



1707 COLT CIRCLE,
MARBLE FALLS, TX 78654
(512) 222-5454

THIS MATERIAL IS THE EXCLUSIVE PROPERTY OF
RESTROOM FACILITIES (THE COMPANY) AND SHALL NOT
BE REPRODUCED OR DISCLOSED TO OTHERS WITHOUT
THE WRITTEN PERMISSION OF THE COMPANY PRESIDENT
OR AS AUTHORIZED BY A WRITTEN CONTRACT WITH THE
COMPANY.

© COPYRIGHT 2024

MODEL #: W202CEDF

TITLE
HART PARK

SITE:

WAUWATOSA, WI

SHEET DESCRIPTION:
FLOOR PLAN

SCALE: 1/4" = 1'-0"	DATE: 6/26/2025	DRAWN: L.P.
PROJECT NO. ----	DRAWING NO. A1	REVISION:

1		
2		
3		
REV.	REVISED BY.	DATE:

SEAL

RESERVED AREA FOR STATE APPROVAL STAMP

1 FLOOR PLAN 220 SQ.FT.
SLAB 265 SQ.FT.

MODEL #: W202CEDF

TITLE
HART PARK

SITE:

WAUWATOSA, WI


SHEET DESCRIPTION:
ELEVATIONS

SCALE: 1/4" = 1'-0"	DATE: 6/26/2025	DRAWN: L.P.
PROJECT NO. ----	DRAWING NO. A2	REVISION:

1		
2		
3		
REV.	REVISED BY.	DATE:

SEAL


RESERVED AREA FOR STATE APPROVAL STAMP

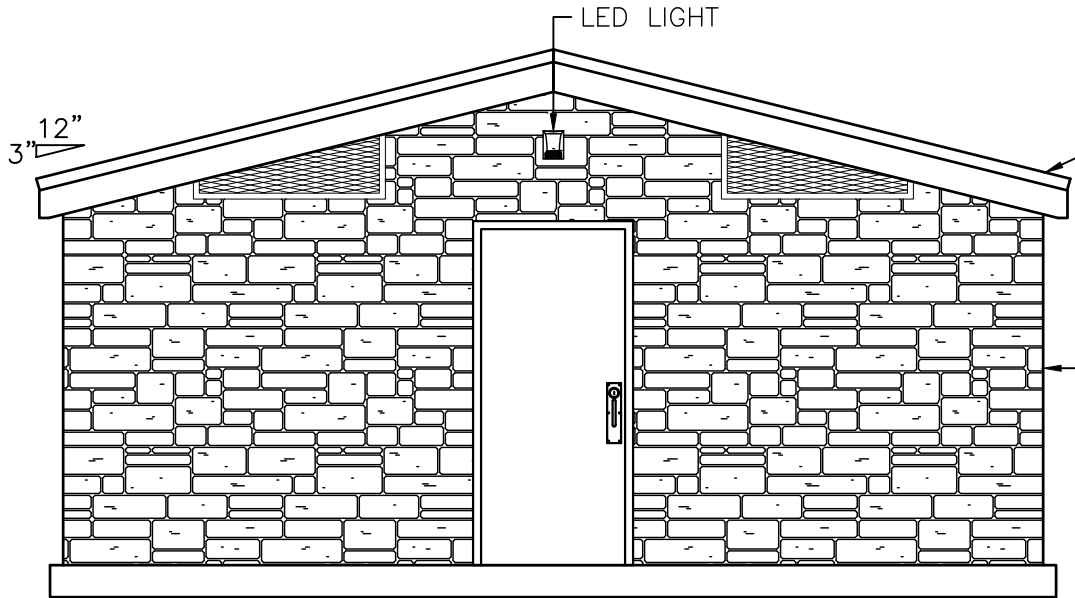


2 REAR ELEVATION

METAL ROOF

STONE VANNER

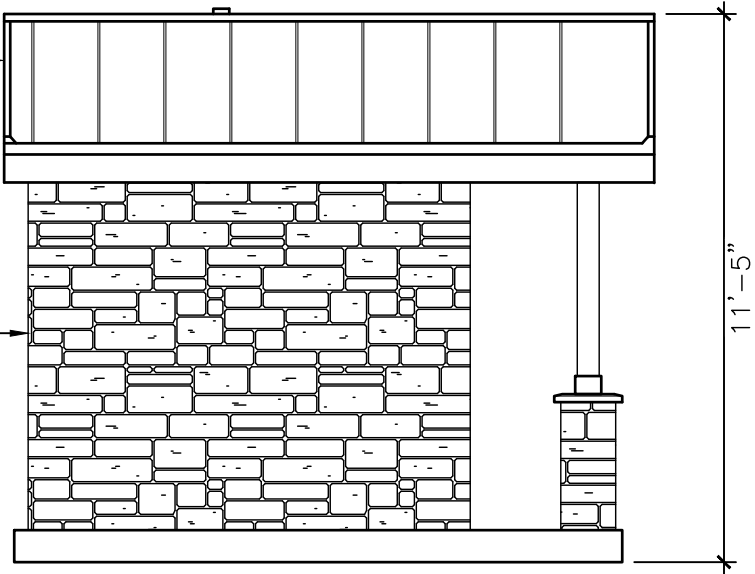

4 LEFT SIDE ELEVATION

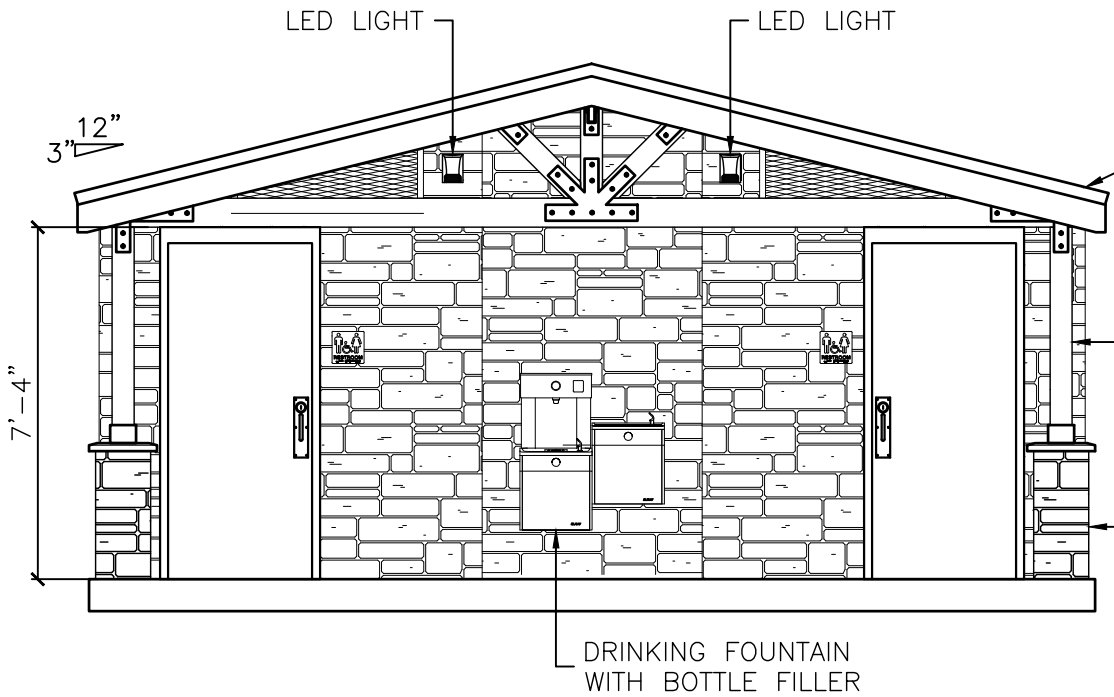


1 FRONT ELEVATION

METAL ROOF

6X6 POSTS
(TYPICAL)

STONE VANNER

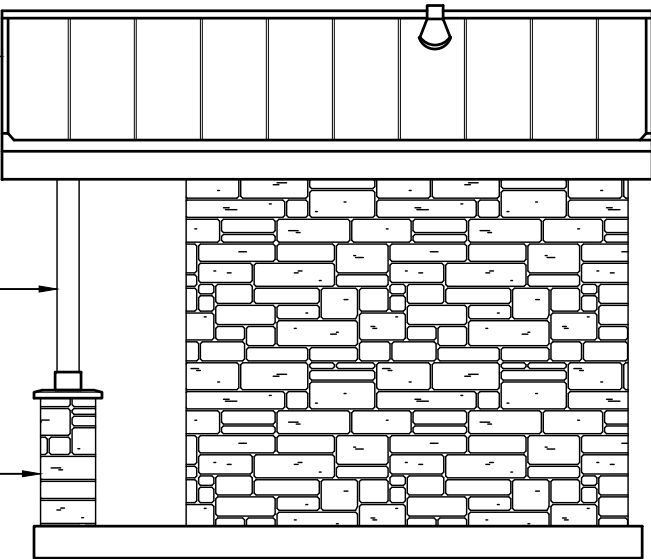

3 RIGHT SIDE ELEVATION

DRINKING FOUNTAIN
WITH BOTTLE FILLER