

PLAYGROUND FENCING



PLAYGROUND BIKE RACK




INFANT / TODDLER PLAY STRUCTURE



PRESCHOOL PLAY STRUCTURE



RUBBERIZED SAFETY FLOORING (COLOR / DESIGN TBD)

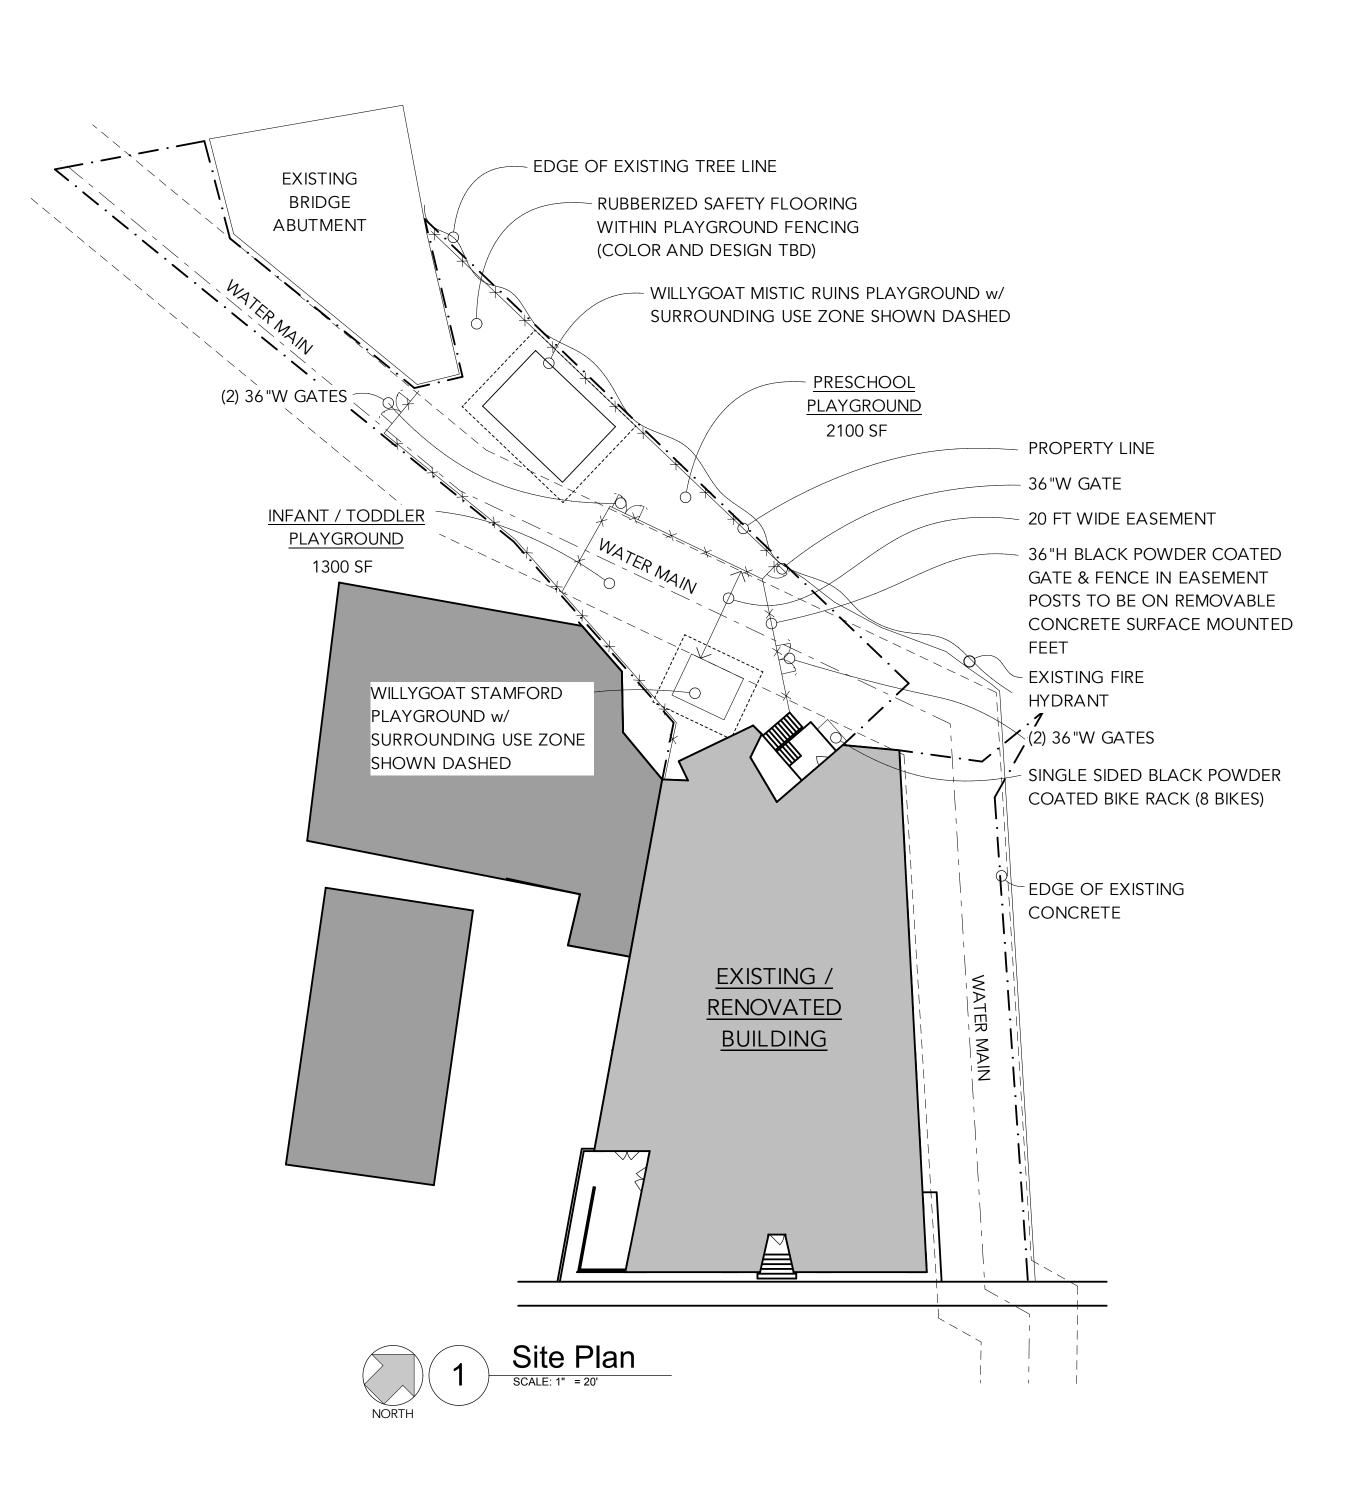





Notice: These drawings and design there in are the exclusive property of CNChambliss Architecture, Ilc Project: La Casa Daycare Wauwatosa, WI Issue: Design Review Set Sept 22, 2025 Not for Construction Drawing Title:

Site Plan

Sheet:

Caution: Do not scale drawings.

These are the property of the designer and may only be used in conjunction with this proect.

© Copyright 2025 CNChambliss Architecture Ilc. All rights reserved. This document, ideas and design incorporated herein are the property of CNChambliss Architecture Ilc. and are not to be used whole or in part without the written consent of CNChambliss Architecture Ilc.