




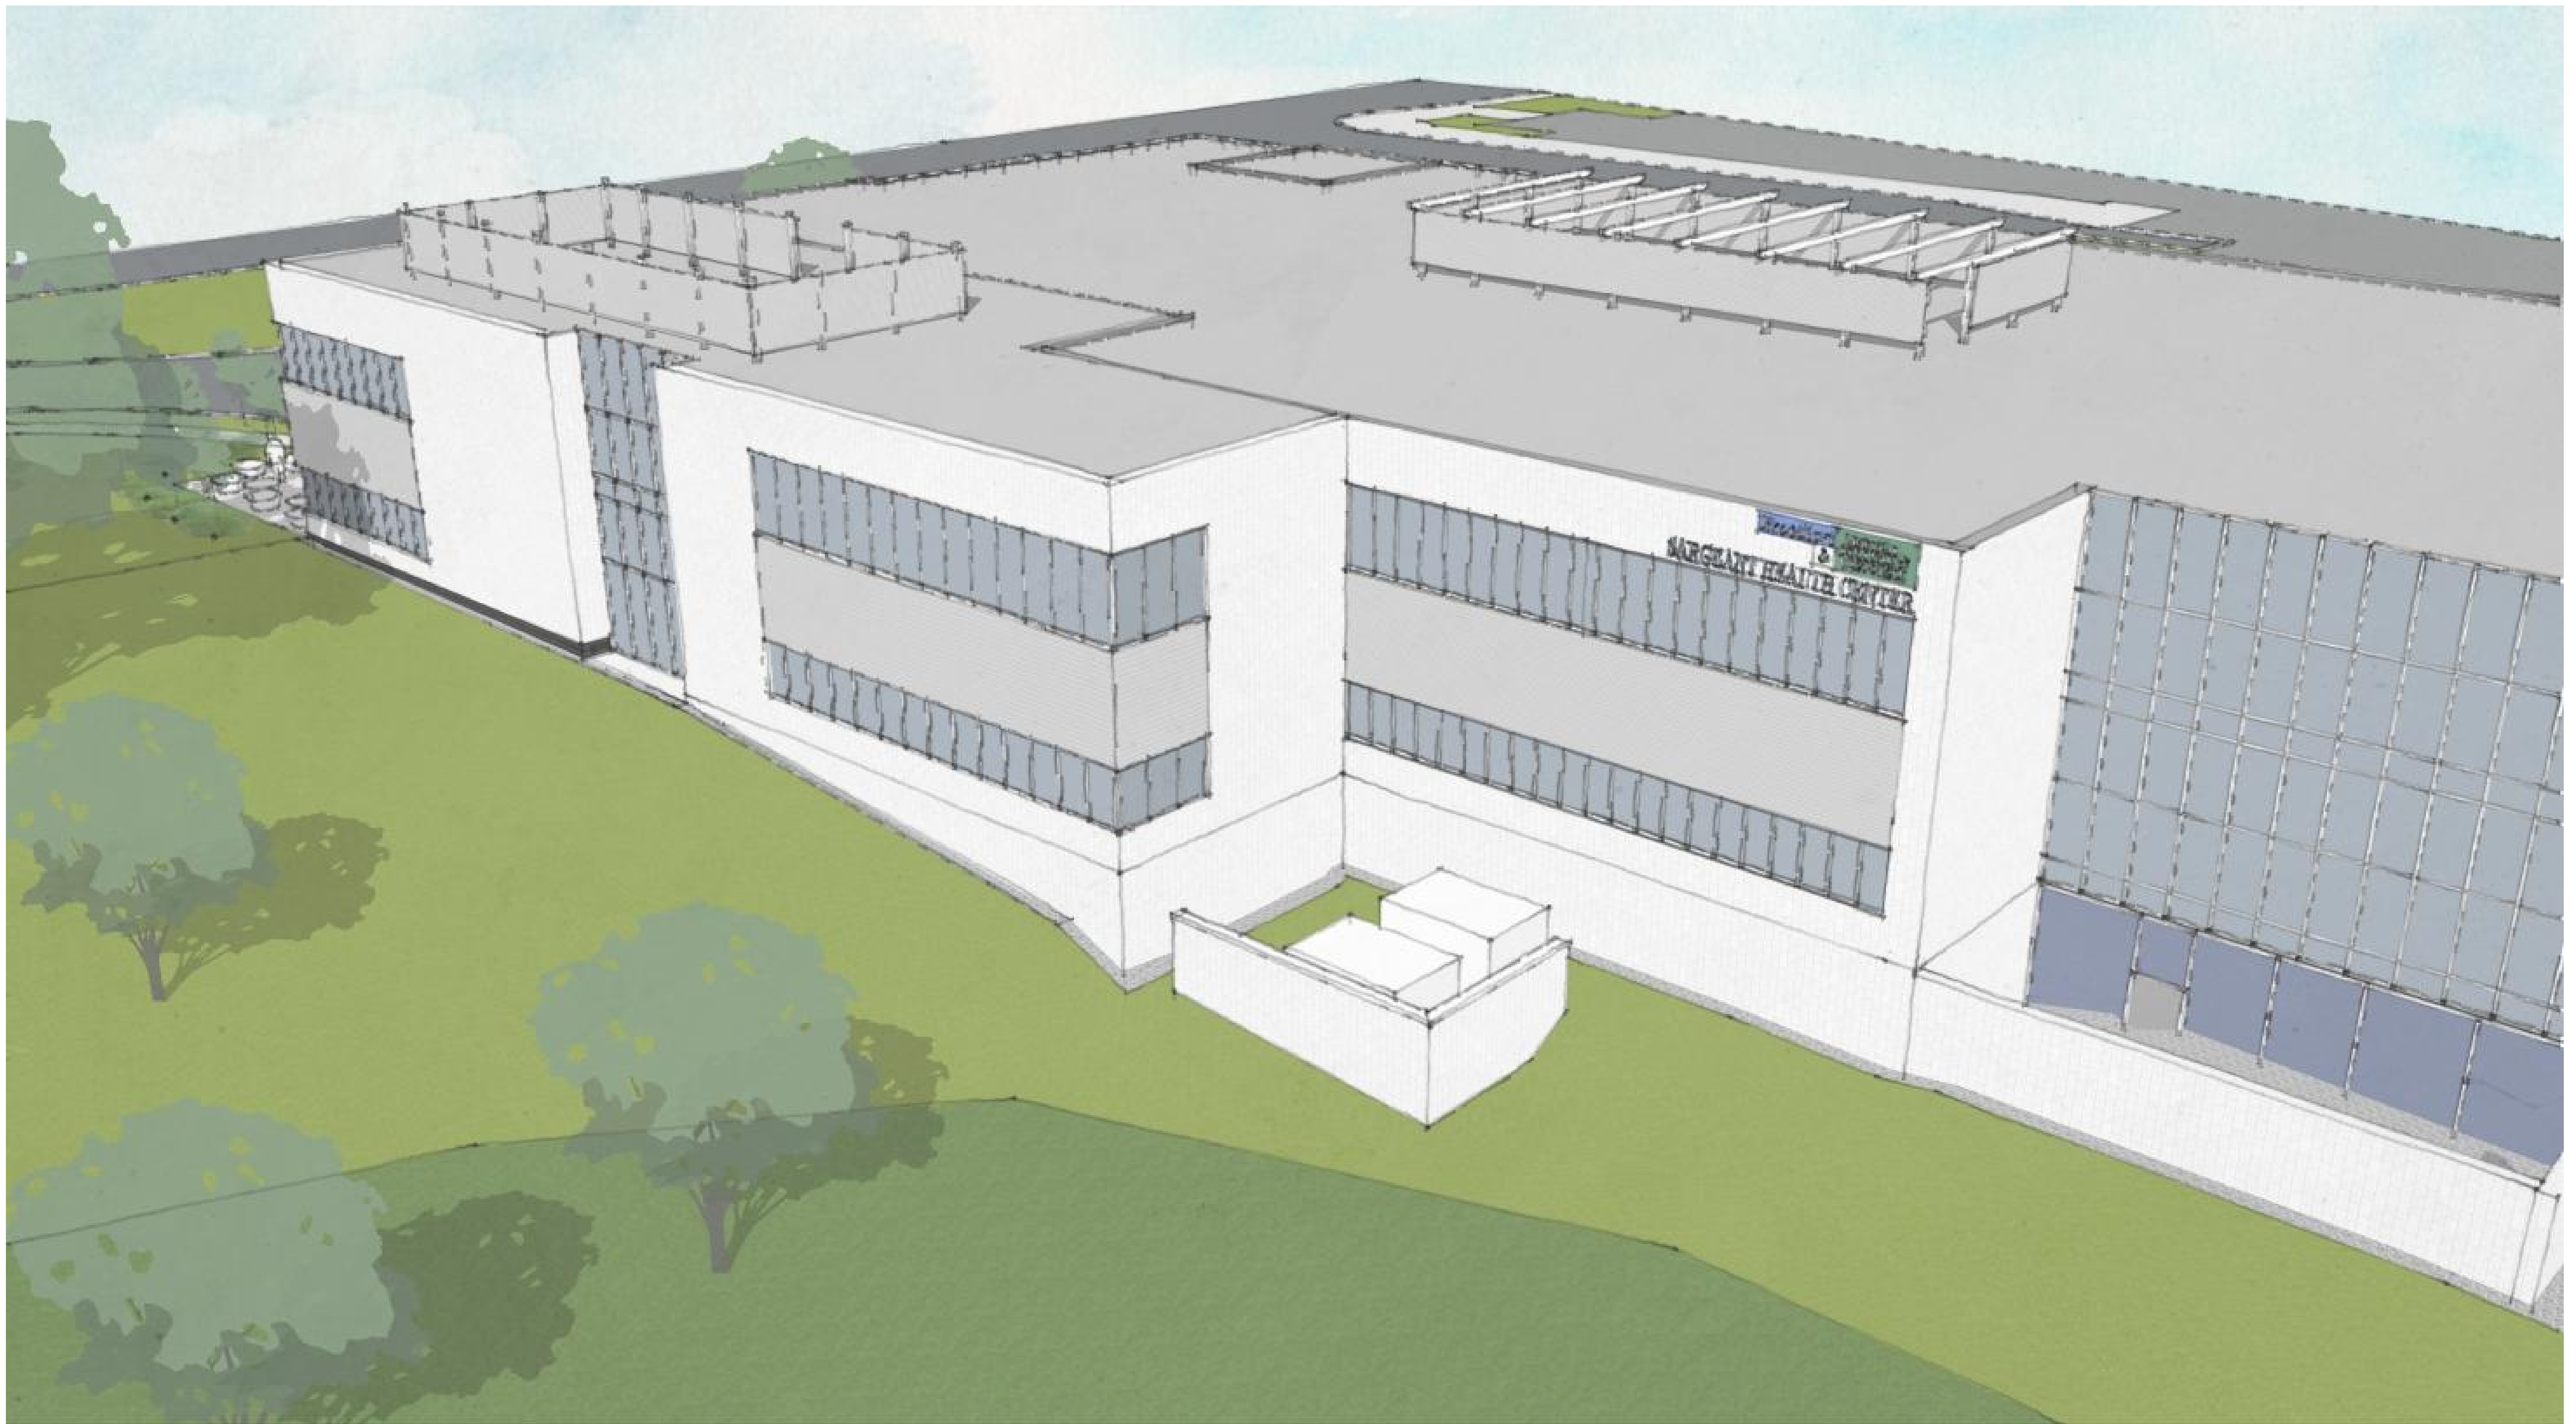

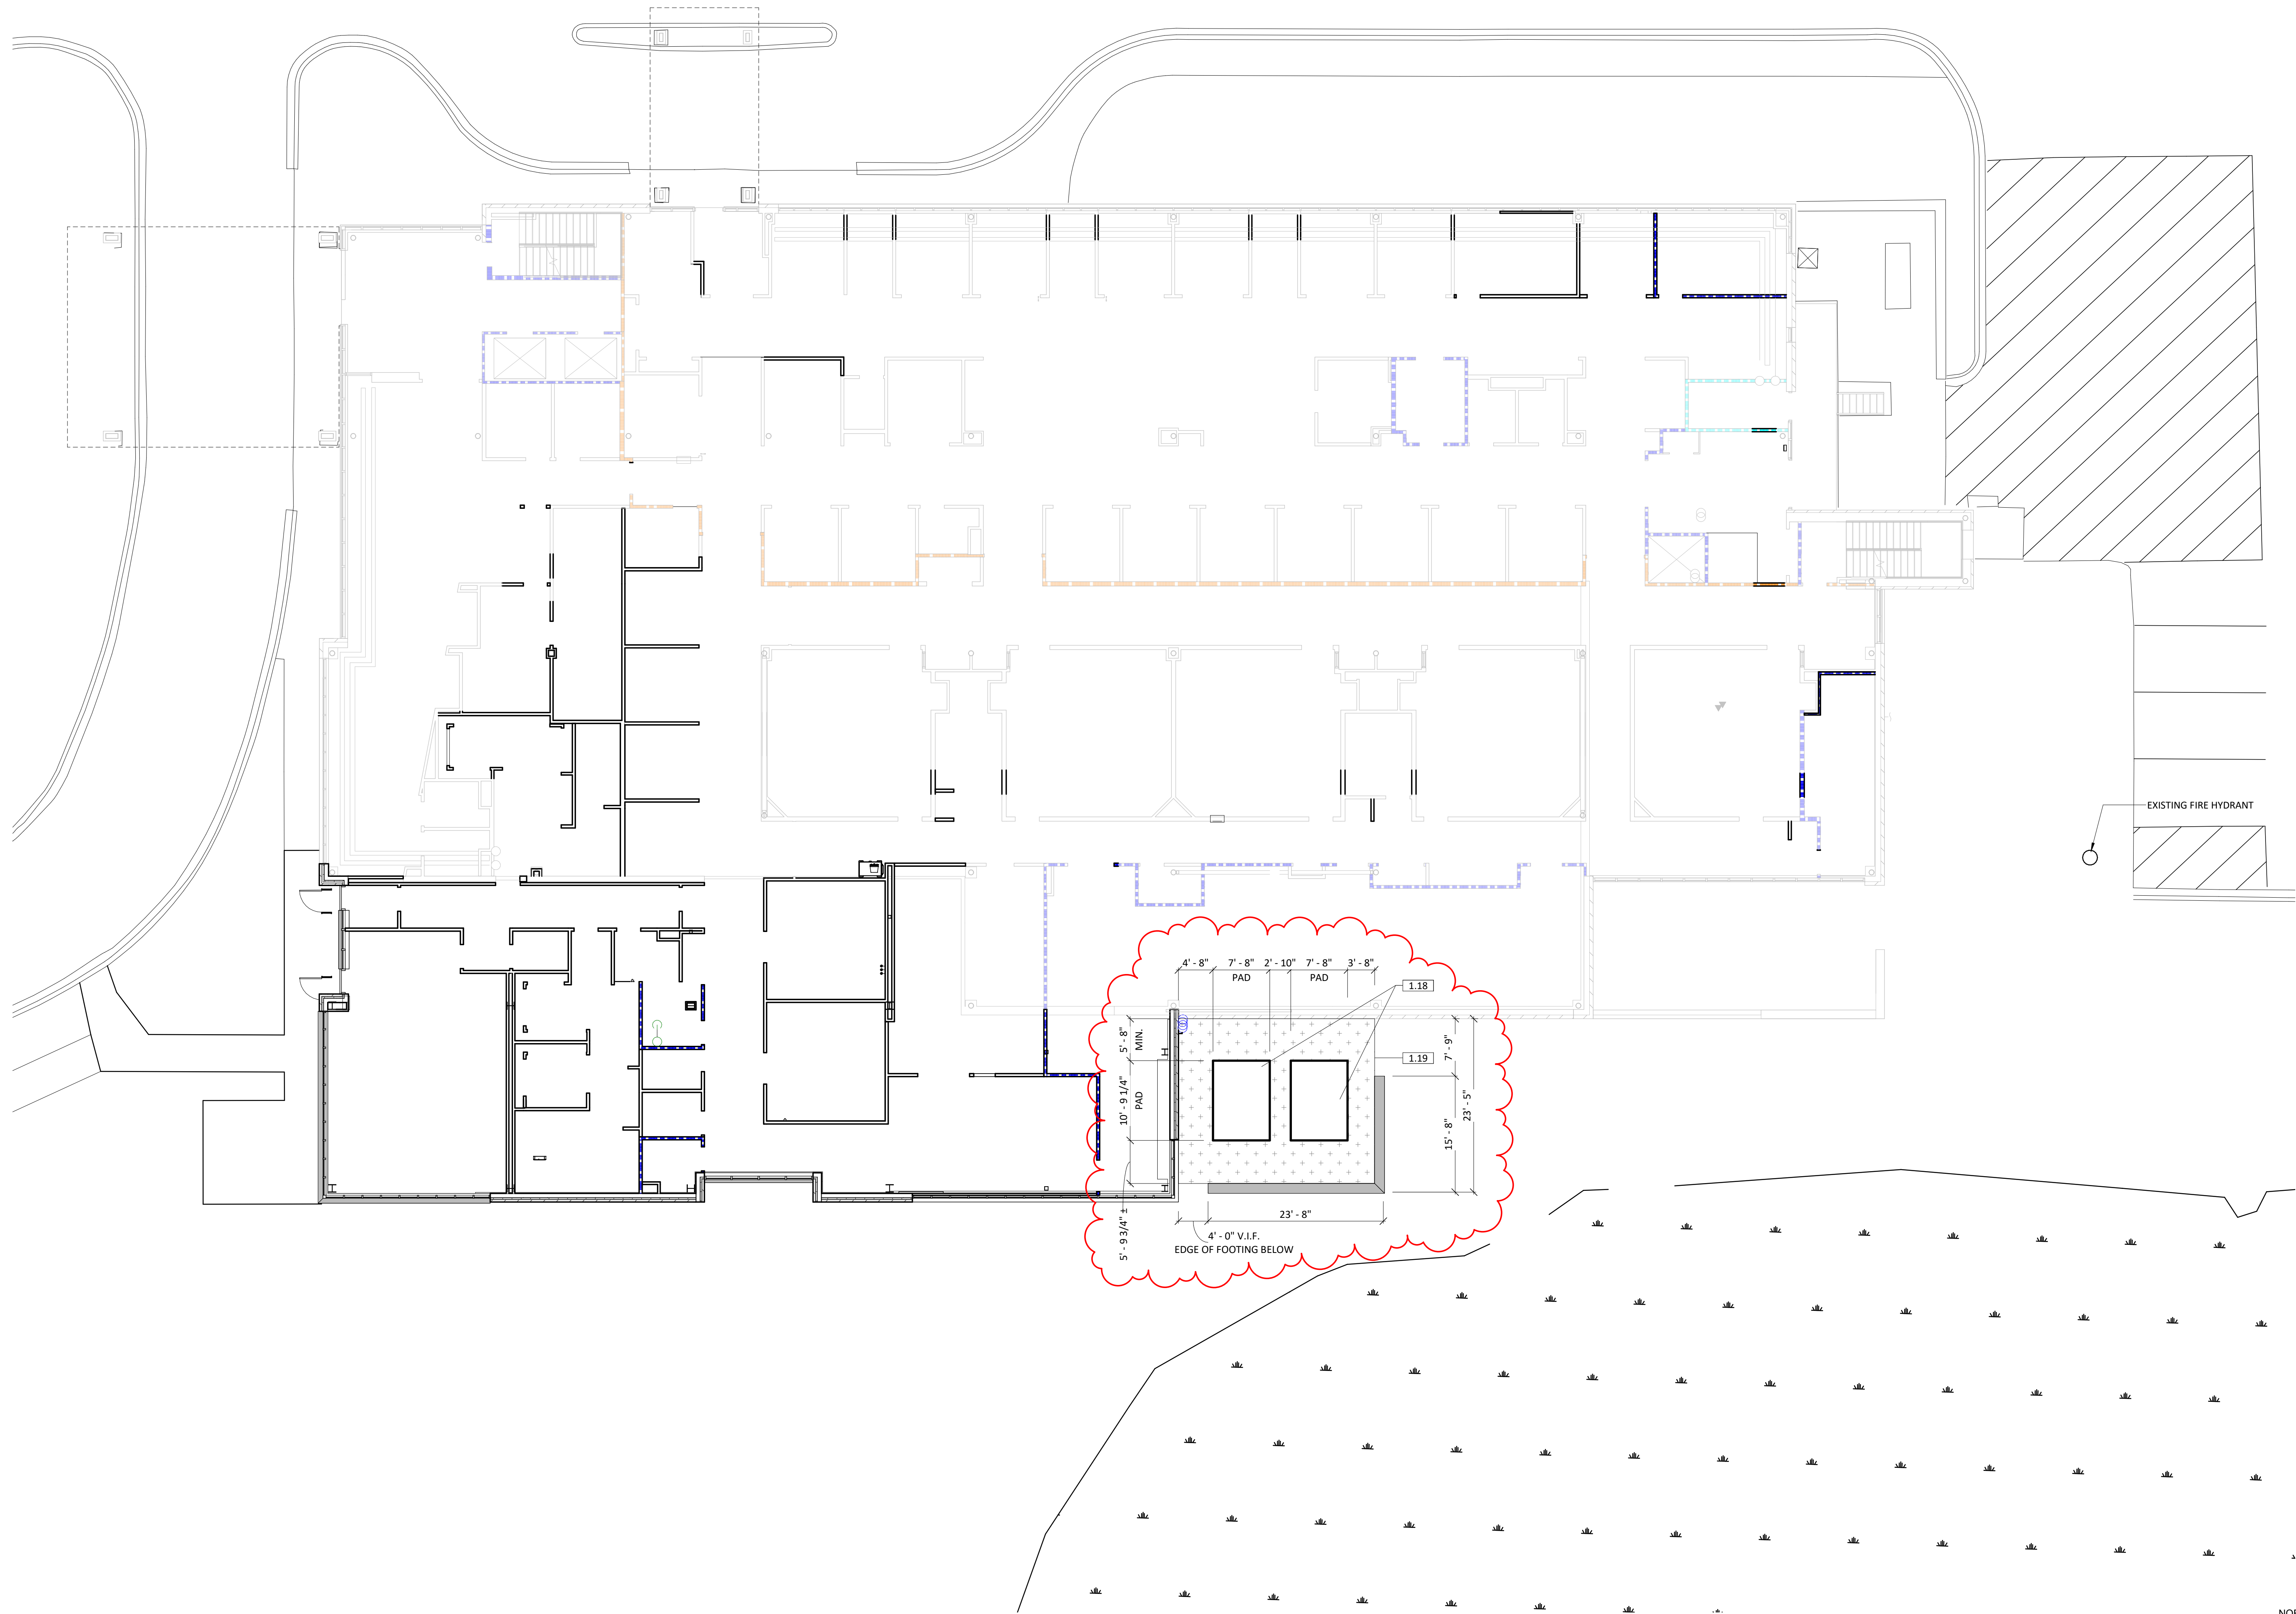

2 TYPICAL THICKENED SLAB EDGE
SCALE: 3/4" = 1'-0"

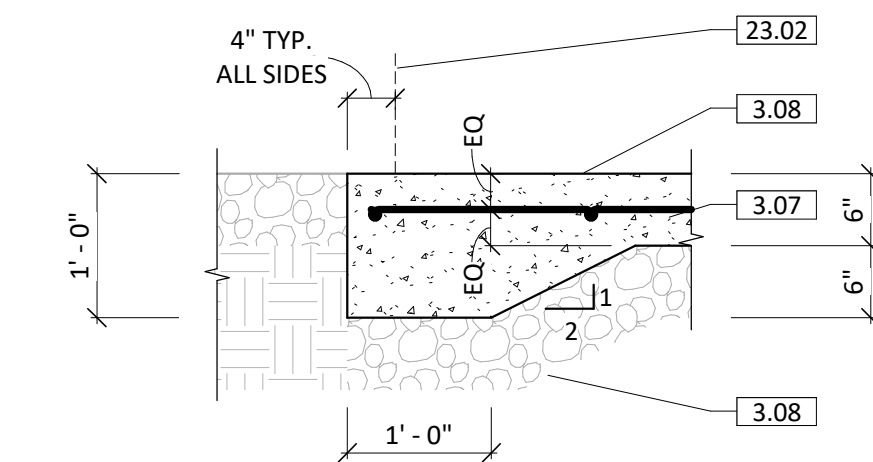

KEY NOTE LEGEND	
KEY VALUE	KEYNOTE TEXT
1.18	CONCRETE PADS WITH THICKENED EDGES - REFER TO DETAIL. PADS TO BE 4" LARGER THAN MECHANICAL EQUIPMENT IN ALL DIRECTIONS.
1.19	PROVIDE MIN. 6" GRAVEL AROUND PADS WITHIN SCREEN WALL. SLOPE GRADE MIN. 1% AWAY FROM ALL BUILDING EDGES.
3.07	#4 EPOXY REBAR AT 18" O.C. IN BOTH DIRECTIONS
3.08	PROVIDE 6" MIN. COMPACTED GRAVEL FILL BENEATH PAD.
23.02	MECHANICAL EQUIPMENT - REFER TO MECHANICAL

FROEDTERT SARGEANT HEALTH CENTER


840 N 87th St, Milwaukee, WI 53226

PROJ. NO.: 2023-11-037


Date	Issue Set
09-04-2024	ISSUED FOR BID AND PERMIT
03-07-2025	PROPOSAL REQUEST 7
05-02-2025	PROPOSAL REQUEST 9

ECKERT WORDELL
ARCHITECTURE ENGINEERING INTERIOR DESIGN
161 E. Michigan Ave., Suite 200
Kalamazoo, Michigan 49007
P: 269-388-7313
F: 269-388-7330
www.eckert-wordell.com
© 2024 Eckert Wordell, LLC


ARCHITECTURAL SITE PLAN

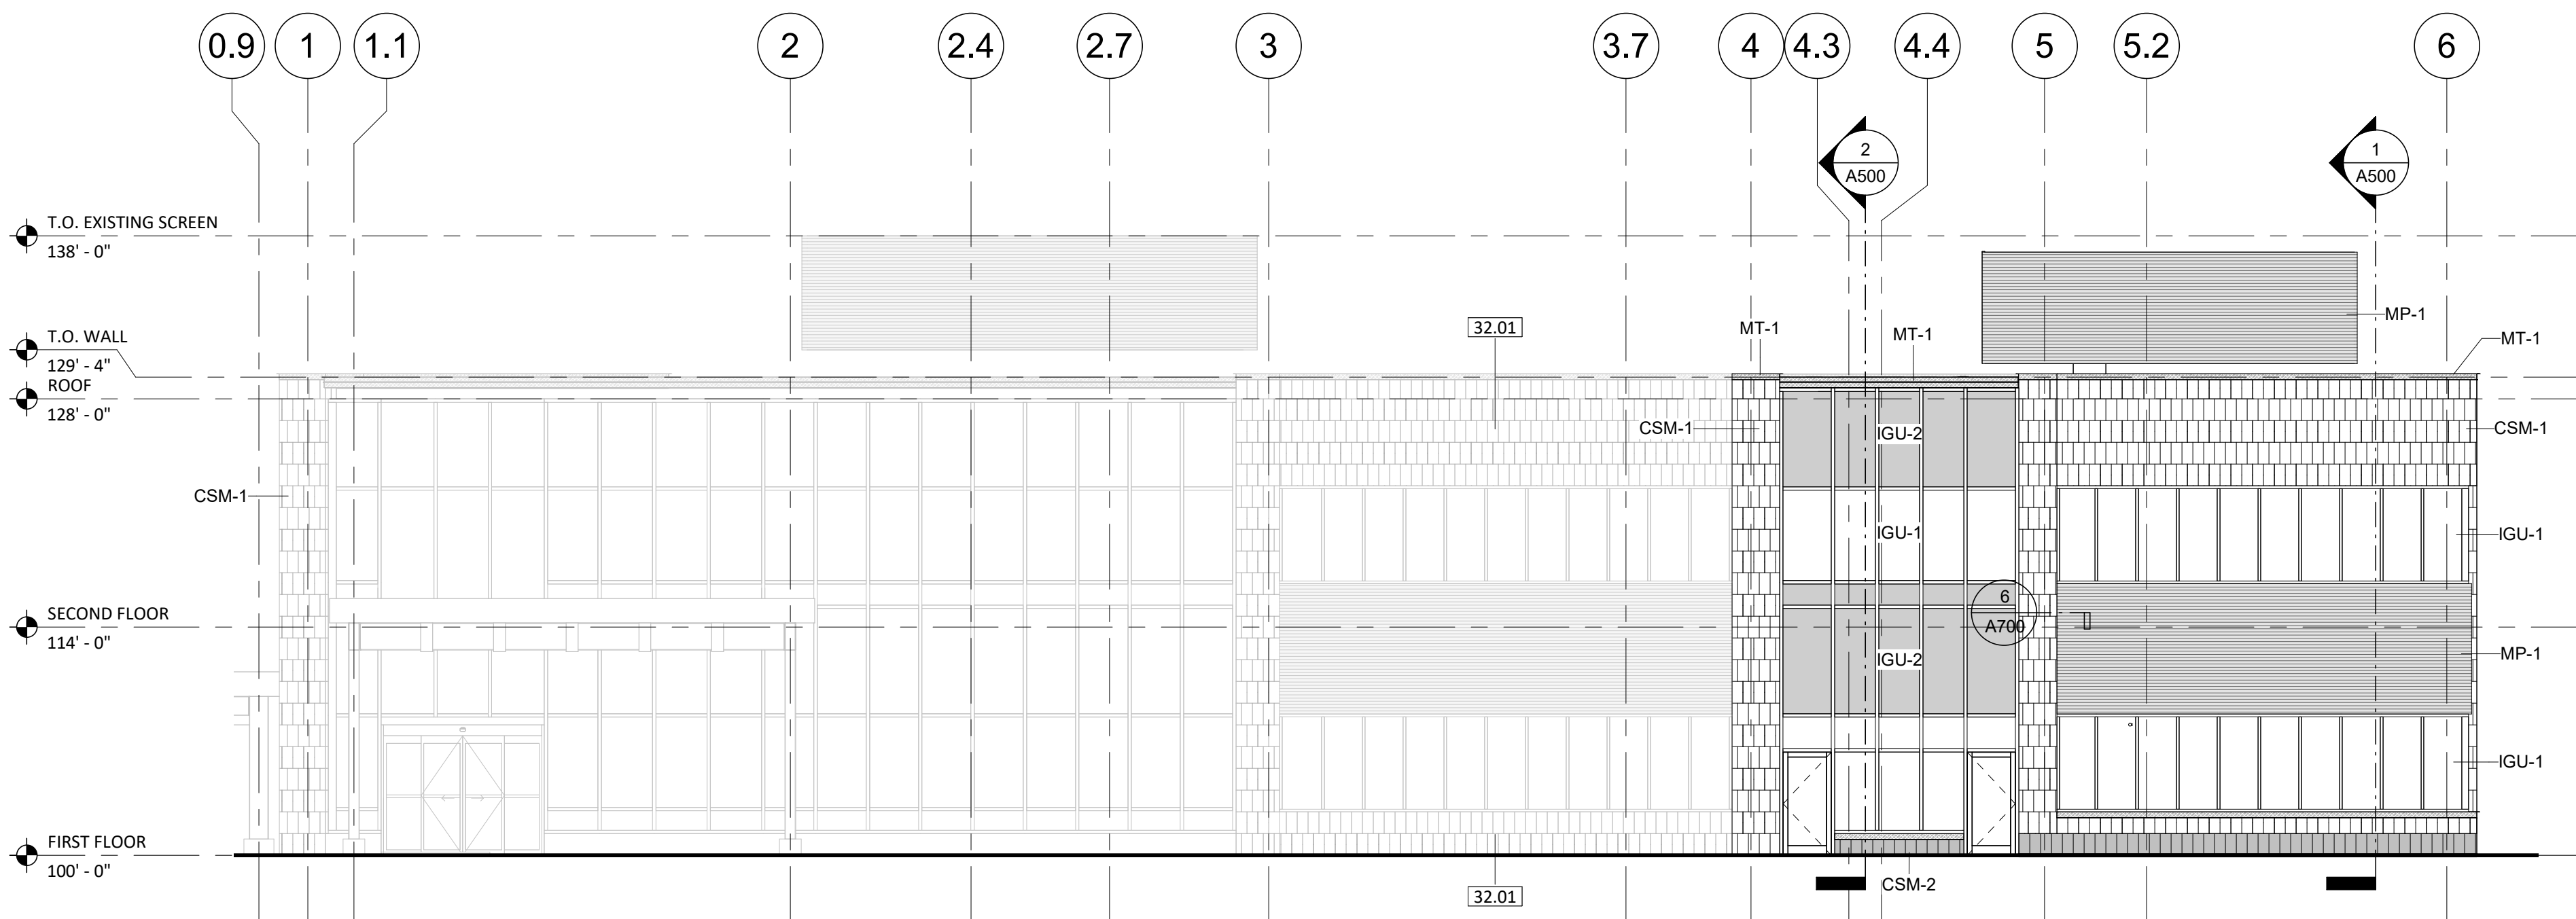

1 WEST ELEVATION
SCALE: 1/8" = 1'-0"

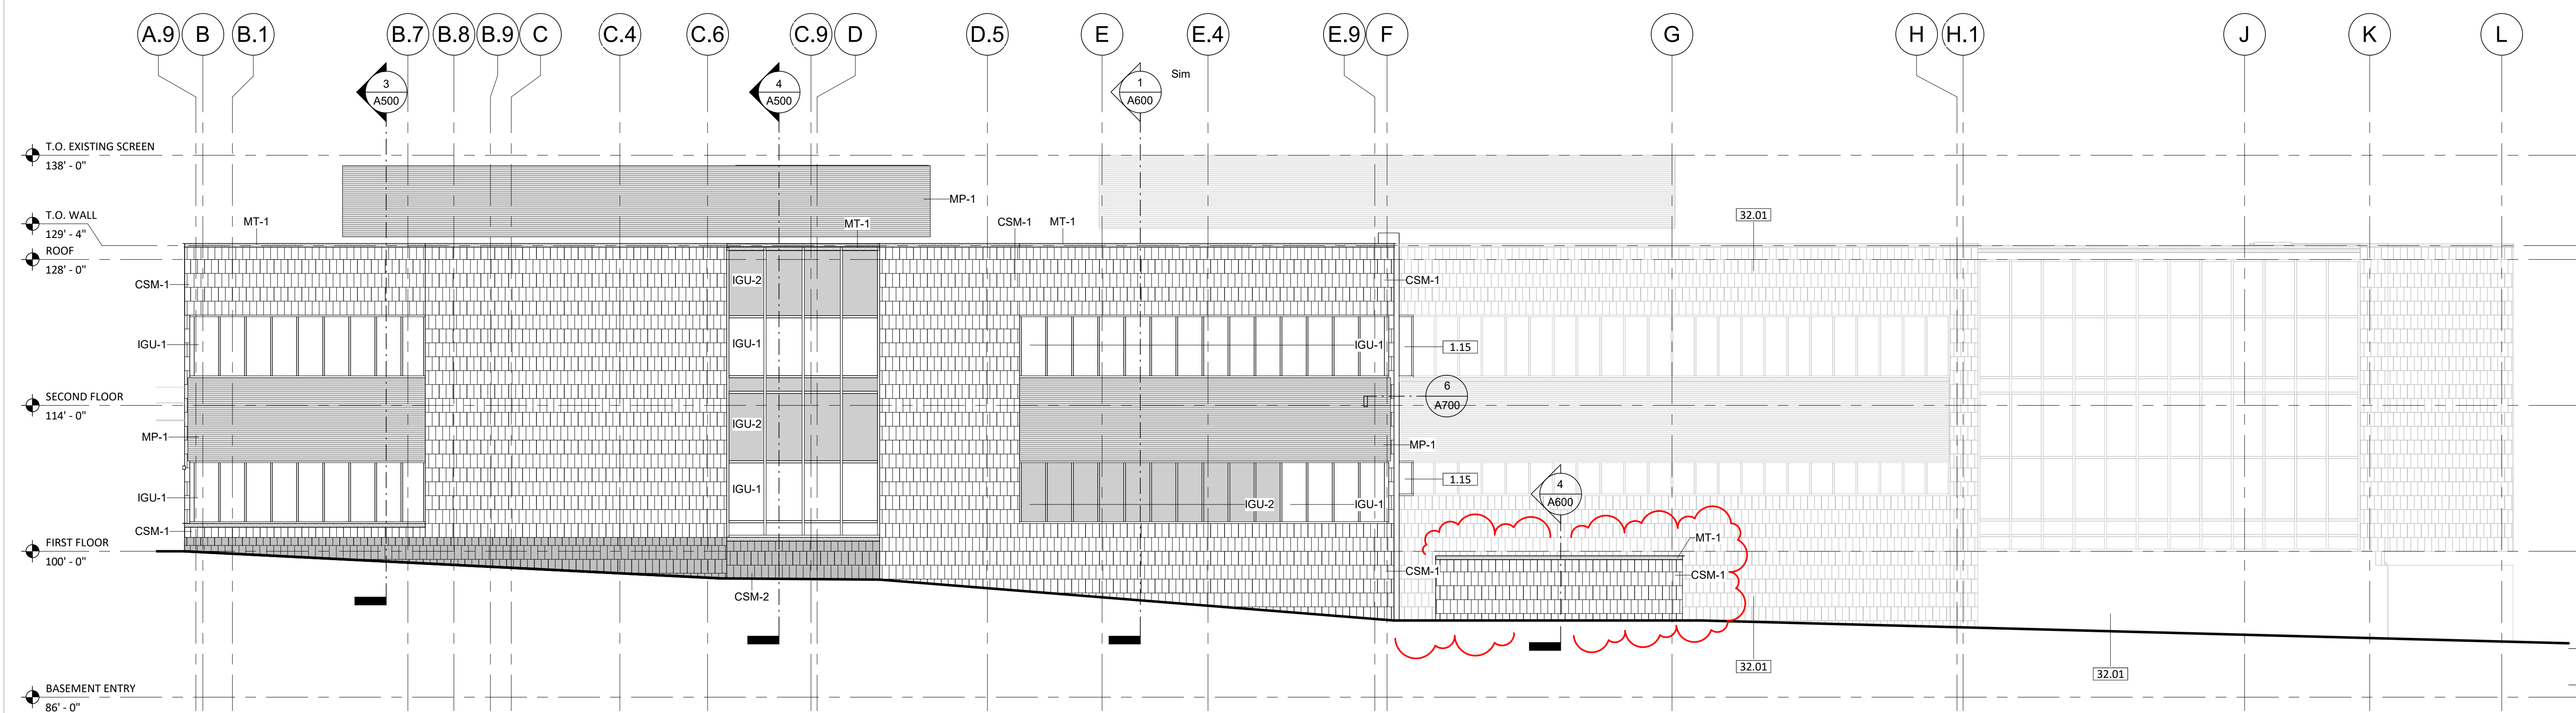

2 SOUTH ELEVATION
SCALE: 1/8" = 1'-0"

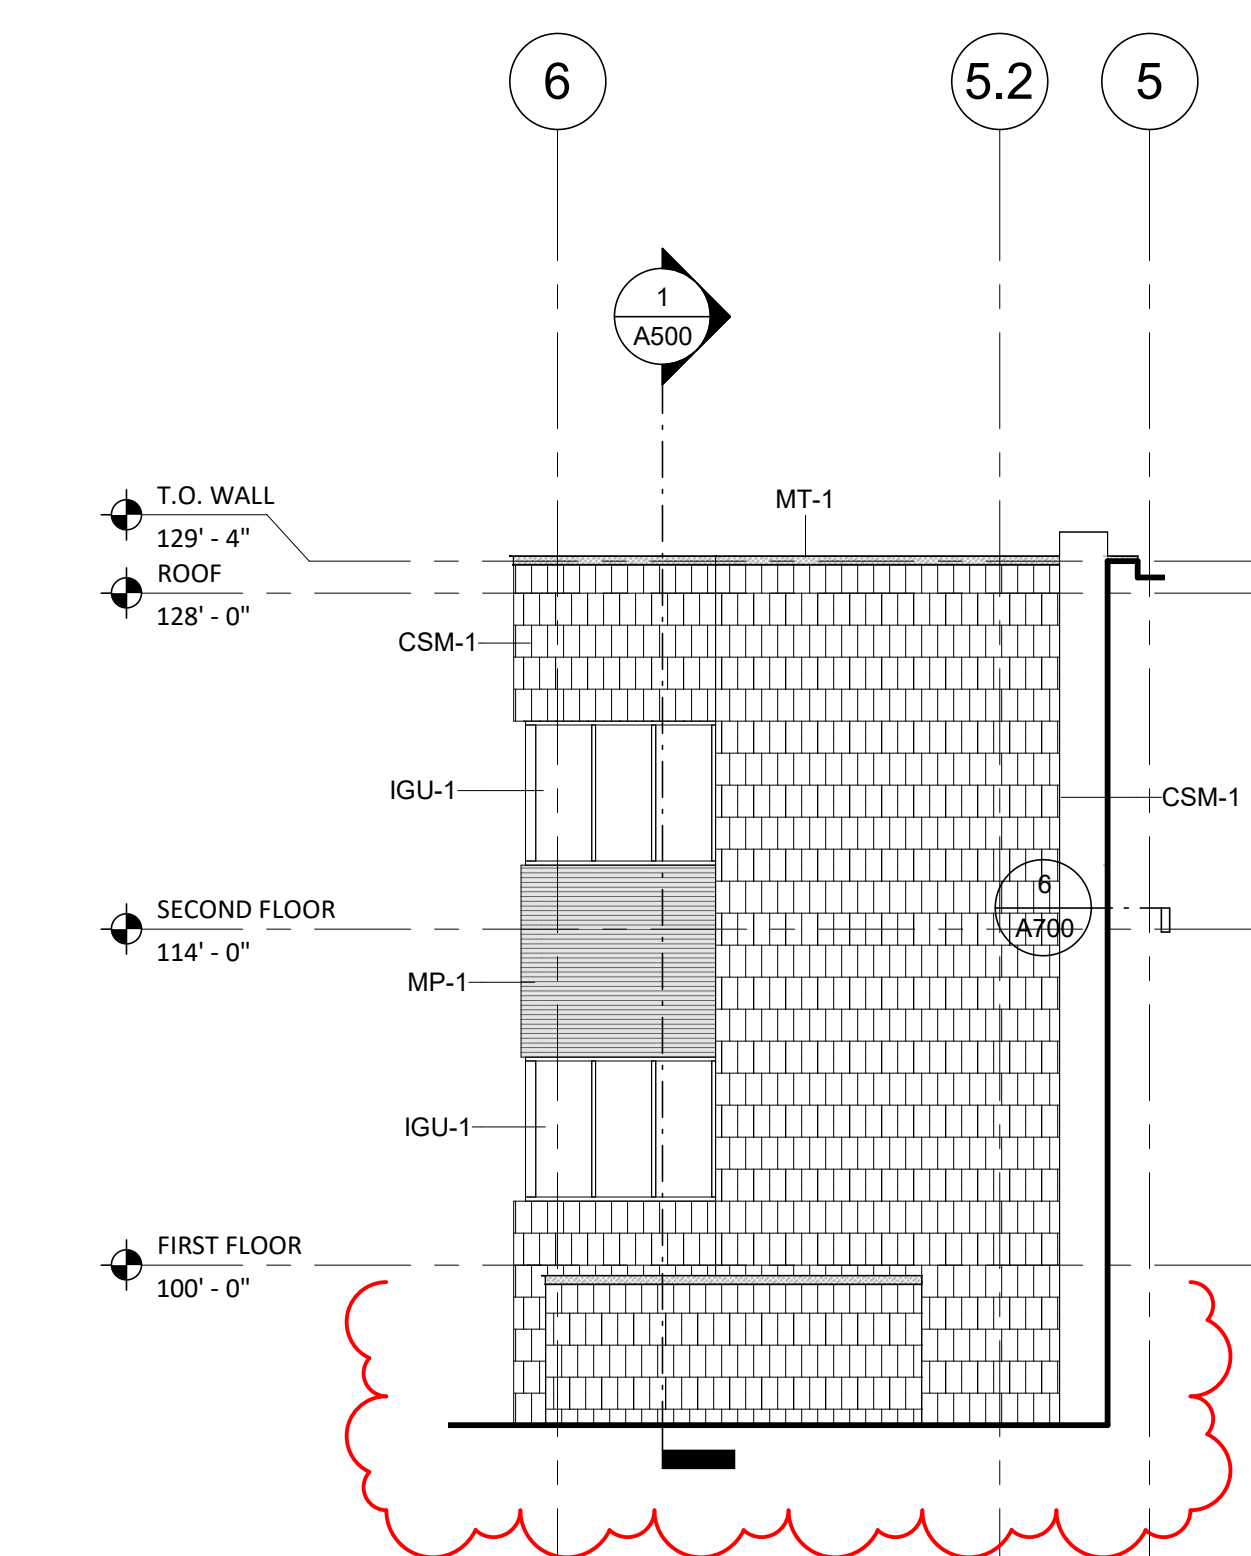

3 EAST ELEVATION
SCALE: 1/8" = 1'-0"

EXTERIOR MATERIAL LEGEND

- METAL**
- MP-1 - ANODIZED ALUMINUM WALLS - CORRUGATED, TO MATCH EXISTING
- MASONRY**
- CSM-1 - 8X16 MASONRY BLOCK TO MATCH EXISTING - FIELD
- CSM-2 - 8X16 MASONRY BLOCK TO MATCH EXISTING - ACCENT
- COPINGS AND METAL TRIM**
- MT-1 - MISCELLANEOUS BREAK METALS, FINISH TO MATCH METAL PANELS
- MT-2 - LOUVERS, FINISH TO MATCH METAL PANELS
- INSULATED GLAZING UNITS - SEE A400**

EXTERIOR GLAZING LEGEND

- INSULATED GLAZING UNITS**
- IGU-1 = CLEAR LAMINATED GLASS
- IGU-2 = SPANDREL

KEY NOTE LEGEND

KEY VALUE	KEYNOTE TEXT
1.15	INFILL WITH STOREFRONT GLAZING AND FRAMING TO MATCH EXISTING.
32.01	PRESSURE WASH AND CLEAN EXISTING FACADE AT NEW CONSTRUCTION. COORDINATE EXTENTS WITH OWNER.



FROEDTERT SARGEANT HEALTH CENTER

840 N 87th St, Milwaukee, WI 53226

PROJ. NO.: 2023-11-037


Date	Issue Set
09-04-2024	ISSUED FOR BID AND PERMIT
01-23-2025	PROPOSAL REQUEST 5
03-07-2025	PROPOSAL REQUEST 7
05-02-2025	PROPOSAL REQUEST 9




161 E. Michigan Ave., Suite 200
Kalamazoo, Michigan 49007
P: 269-388-7313
F: 269-388-7330
www.eckert-wordell.com
© 2024 Eckert Wordell, LLC

EXT ELEVATIONS


A400

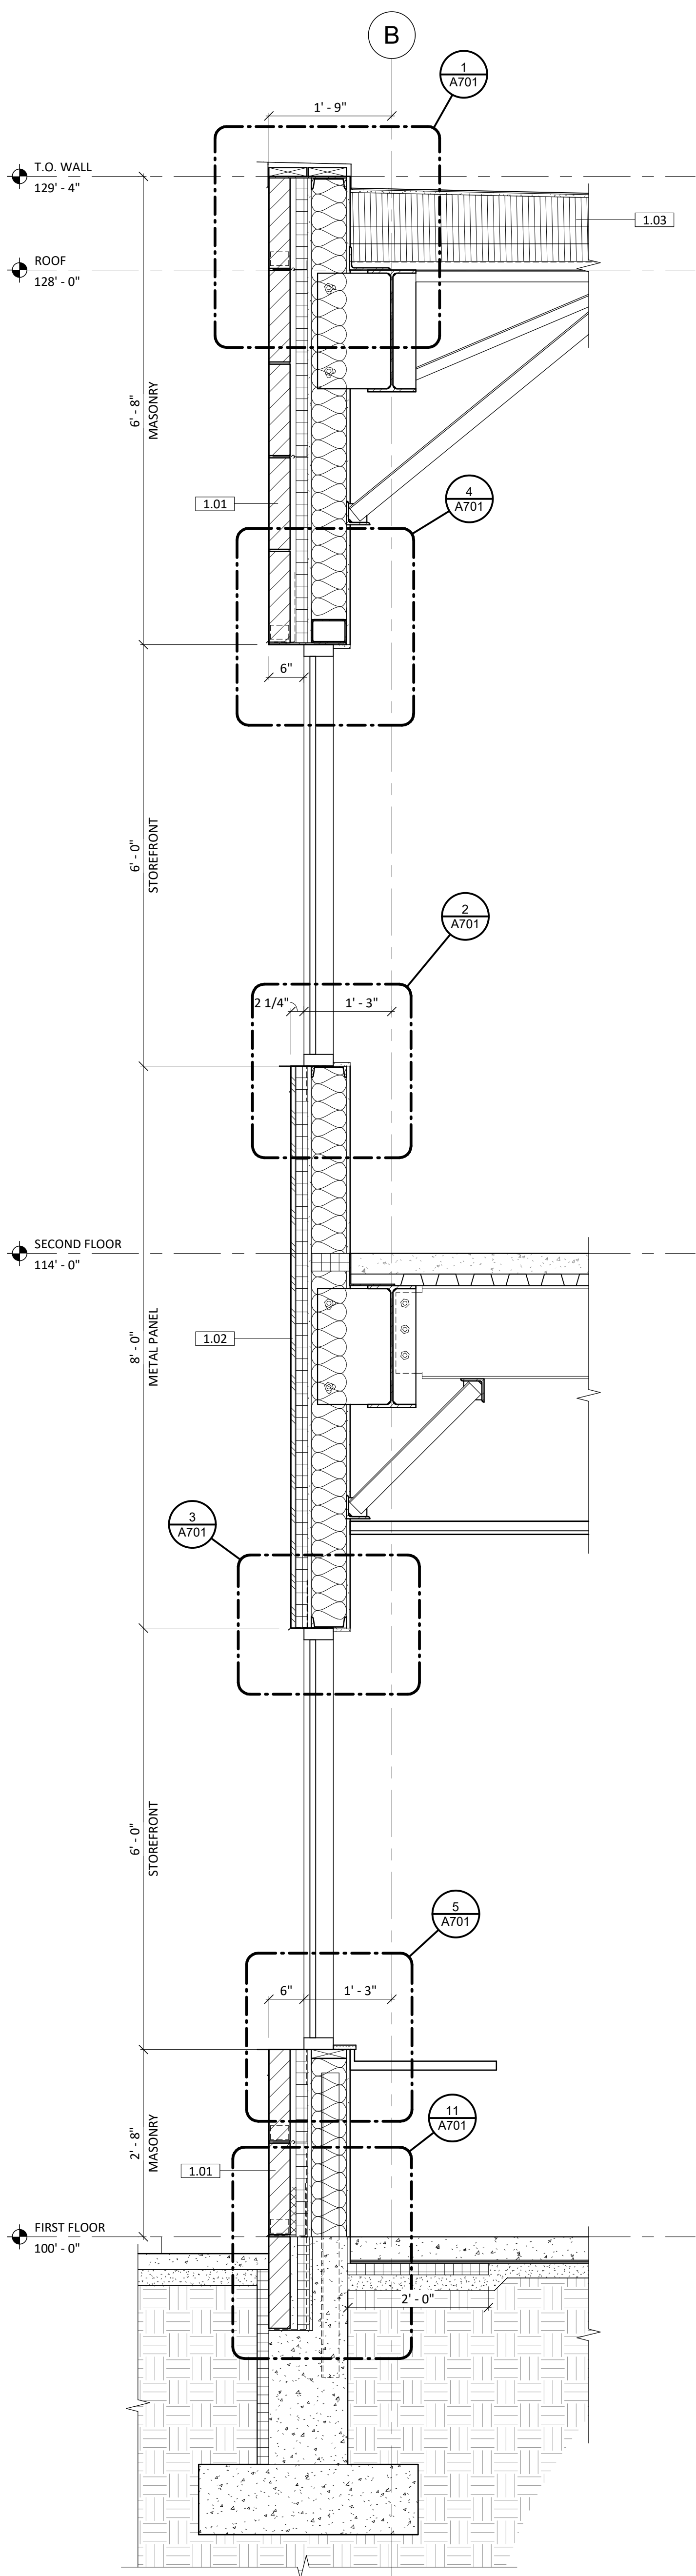


1 WALL SECTION AT STOREFRONT
SCALE: 3/4" = 1'-0"

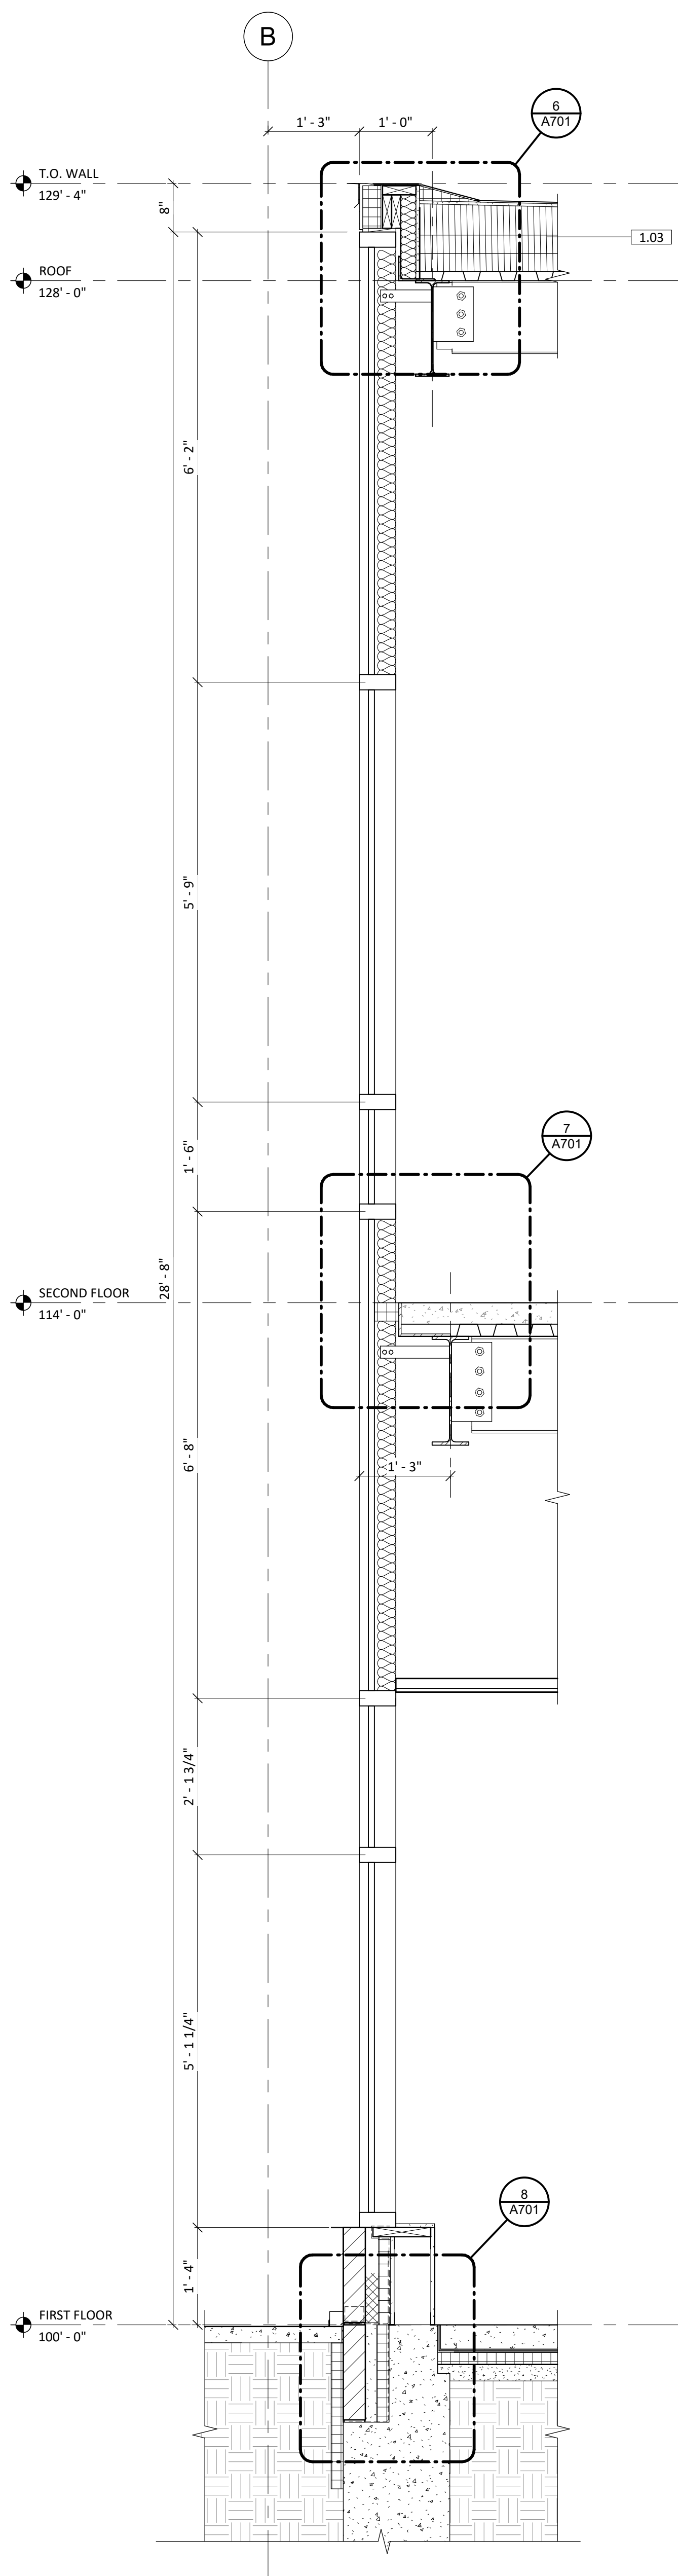

2 WALL SECTION AT CURTAINWALL
SCALE: 3/4" = 1'-0"

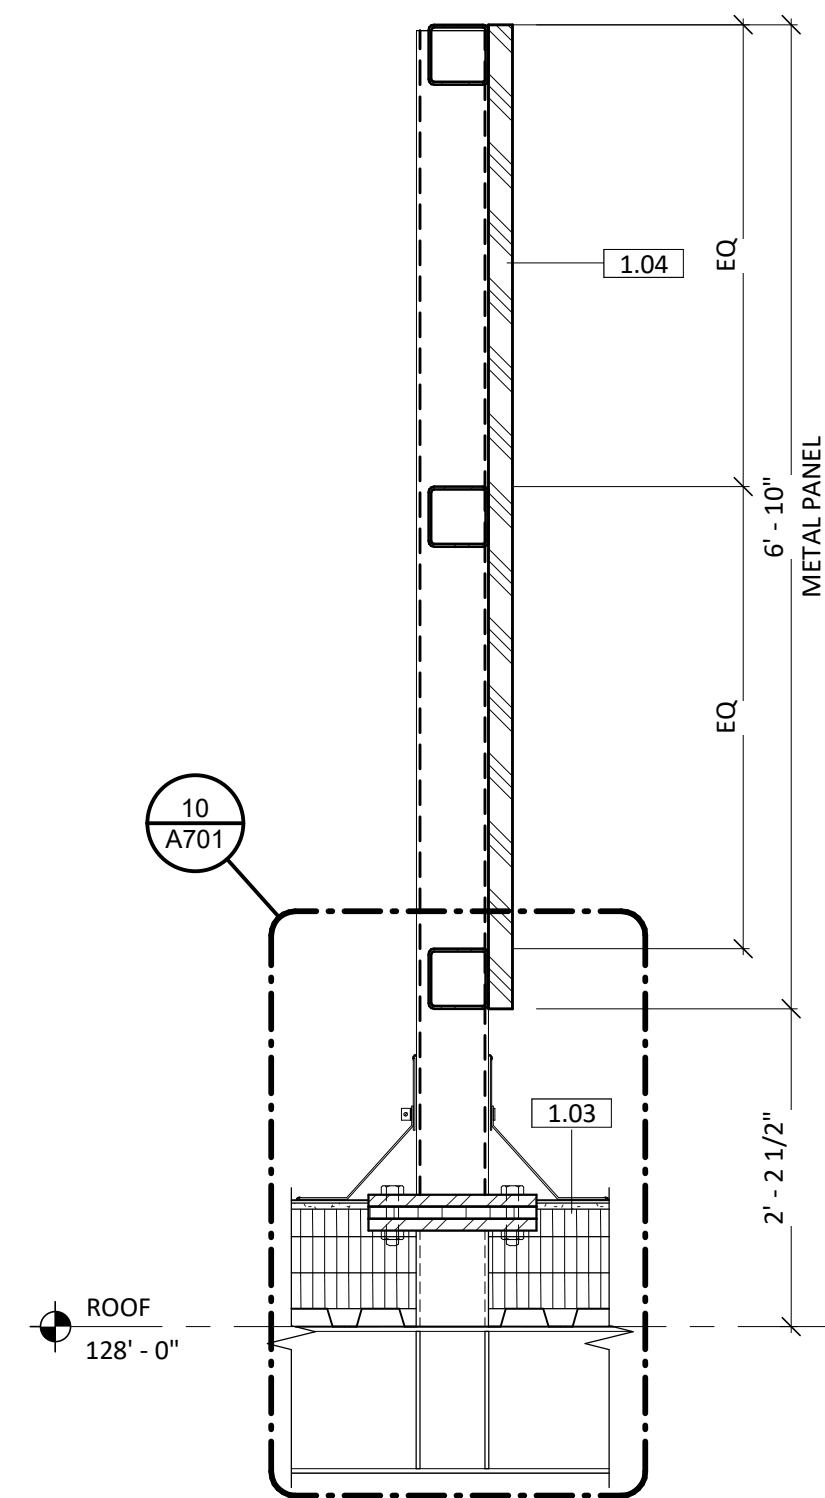


3 WALL SECTION AT RTU SCREEN
SCALE: 3/4" = 1'-0"

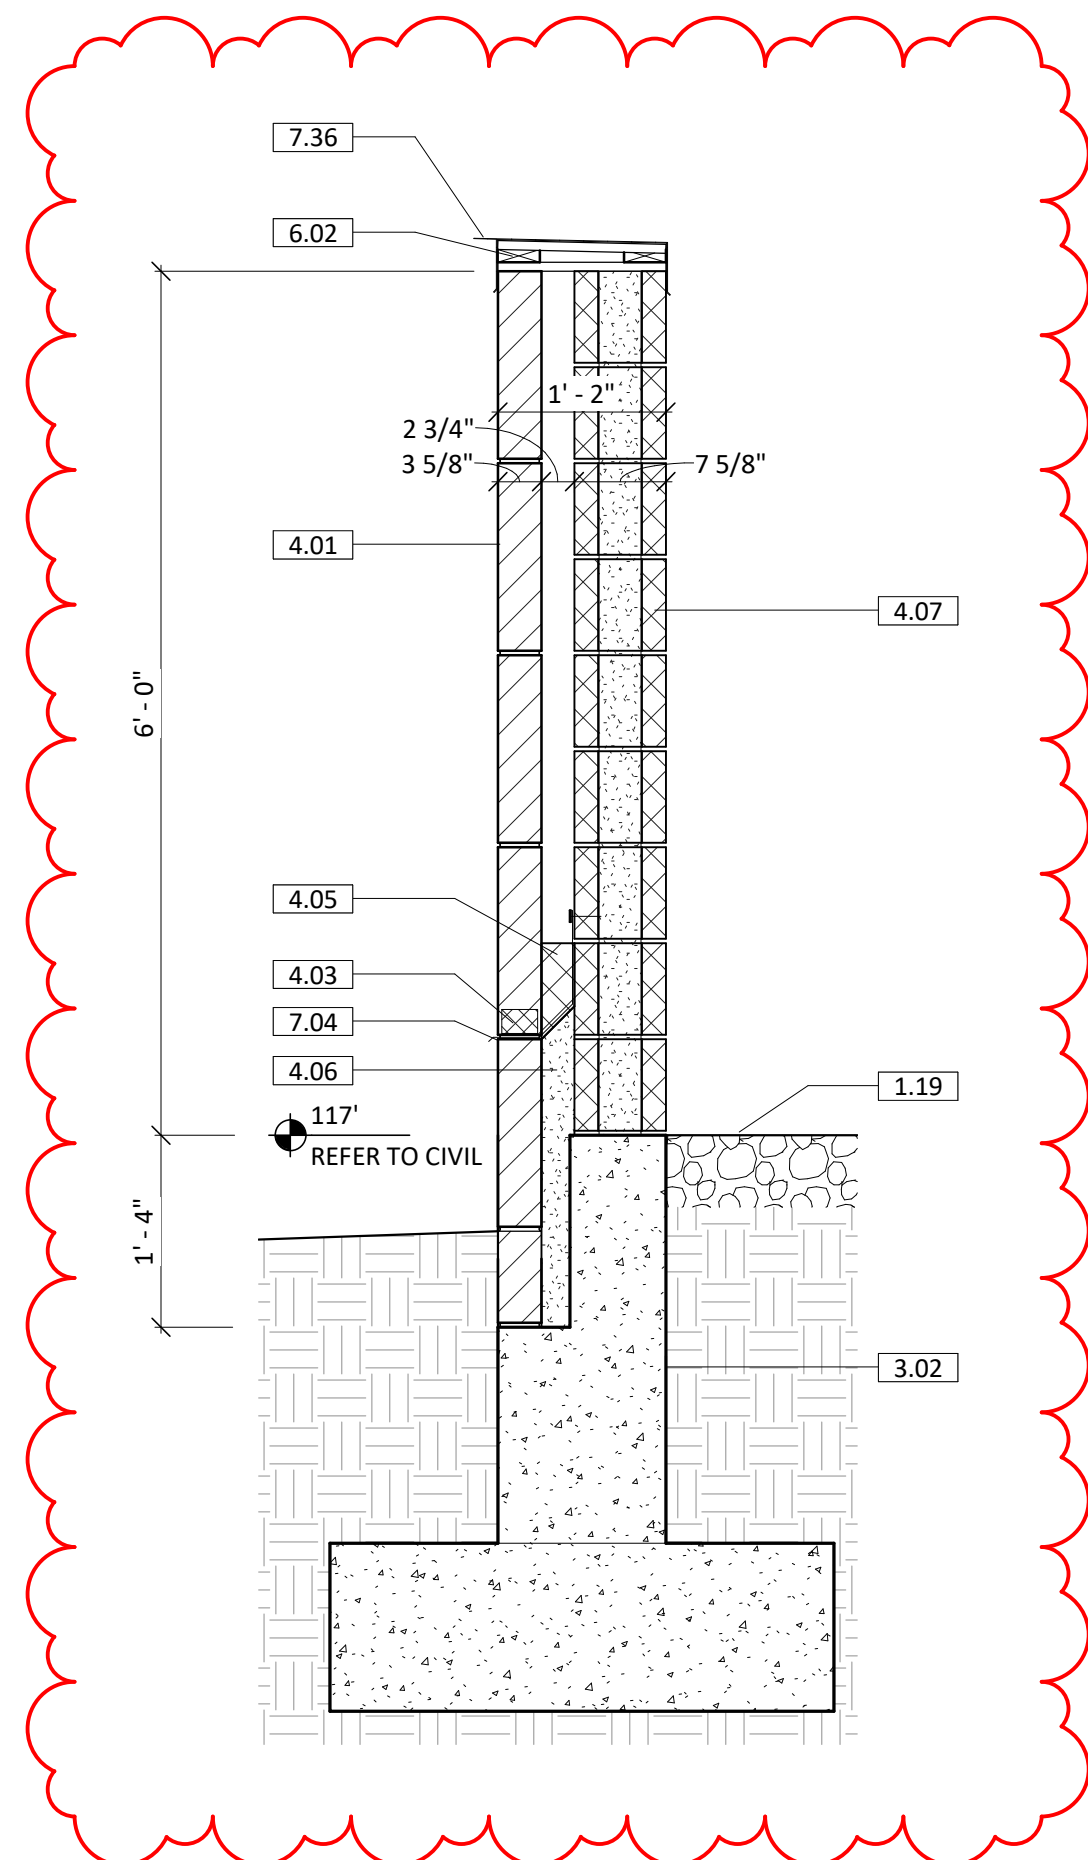

4 WALL SECTION AT MECH. SCREEN
SCALE: 3/4" = 1'-0"

KEY NOTE LEGEND	
KEY VALUE	KEYNOTE TEXT
1.01	3 5/8" MASONRY VENEER, 2" DUPONT THERMAX INSULATION (R-13 MIN.), ON 5/8" DENSELEMENT SHEATHING SYSTEM, 6" COLD-FORMED METAL FRAMING AT 16" O.C. - CAVITY FILLED WITH FIBERGLASS BATT INSULATION (R-20 MIN.), AND 5/8" TYPE-X INTERIOR GYP. BRD.
1.02	3/4" EXPOSED FASTENER METAL PANEL ON 2" FURRING, 2" DUPONT THERMAX INSULATION (R-13 MIN.) ON 5/8" DENSELEMENT SHEATHING SYSTEM, 6" COLD-FORMED METAL FRAMING AT 16" O.C. - CAVITY FILLED WITH FIBERGLASS BATT INSULATION (R-20 MIN.), AND 5/8" TYPE-X INTERIOR GYP. BRD.
1.03	FULLY ADHERED BLACK EPDM ROOFING MEMBRANE ON 1/2" COVER BOARD, TAPERED INSULATION, (2) LAYERS POLYISO INSULATION (R-30 MIN.), AND VAPOR BARRIER ON METAL ROOF DECK - REFER TO STRUCTURAL
1.04	METAL PANEL MOUNTED TO STRUCTURAL GIRTS - REFER TO STRUCTURAL
1.19	PROVIDE MIN. 6" GRAVEL AROUND PADS WITHIN SCREEN WALL. SLOPE GRADE MIN. 1% AWAY FROM ALL BUILDING EDGES.
3.02	FOUNDATION - REFER TO STRUCTURAL
4.01	3 5/8" MASONRY VENEER, SEE ELEVATIONS FOR ORIENTATION
4.03	MASONRY WEEP VENT
4.05	MORTAR NET
4.06	SOLID GROUT FILL
4.07	8" CMU GROUTED SOLID - REFER TO STRUCTURAL
6.02	WEATHER TREATED WOOD BLOCKING
7.04	THRU WALL FLASHING w/STAINLESS STEEL DRIP EDGE
7.36	METAL COPING PROFILE TO MATCH EXISTING MECHANICAL SCREEN PROFILE AND FINISH - V.I.F.

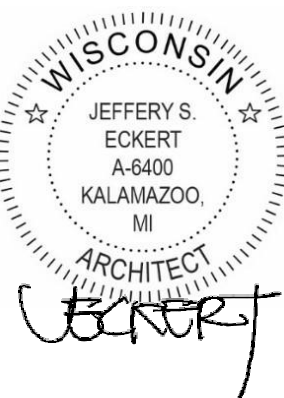

FROEDTERT SARGEANT HEALTH CENTER

840 N 87th St, Milwaukee, WI 53226

PROJ. NO. : 2023-11-037

Date	Issue Set
09-04-2024	ISSUED FOR BID AND PERMIT
01-23-2025	PROPOSAL REQUEST 5
03-07-2025	PROPOSAL REQUEST 7
05-02-2025	PROPOSAL REQUEST 9



161 E. Michigan Ave., Suite 200
Kalamazoo, Michigan 49007
P: 269-388-7313
F: 269-388-7330
www.eckert-wordell.com
© 2024 Eckert Wordell, LLC

EXT WALL SECTIONS

A600

