





1 SOUTH ELEVATION
SCALE: 1/4" = 1'-0"

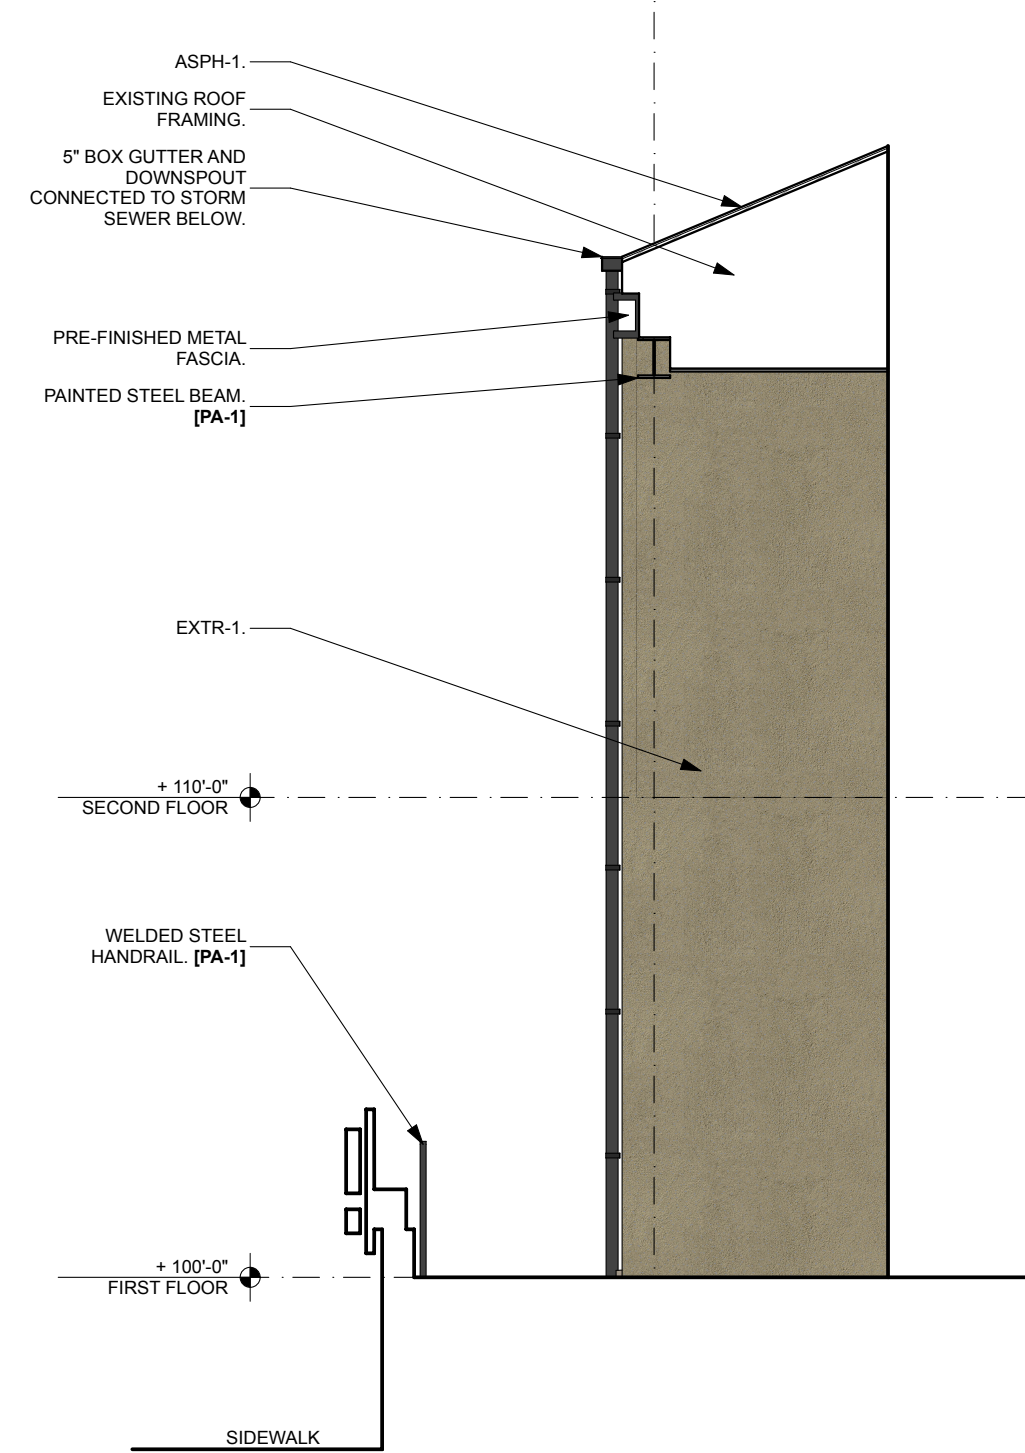

2 PARTIAL SOUTH ENTRANCE
SCALE: 1/4" = 1'-0"

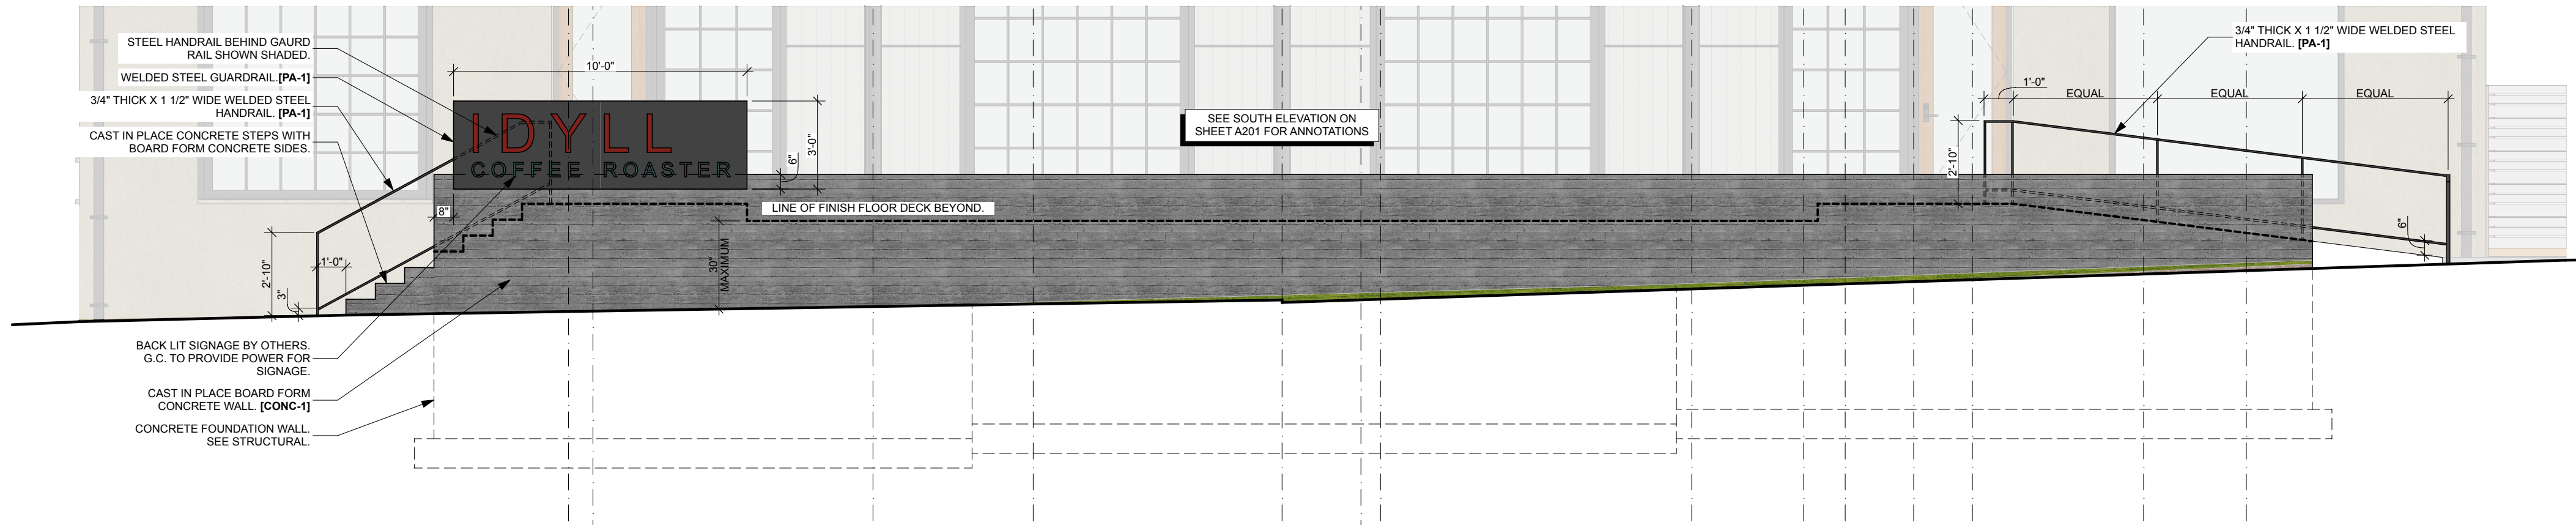

3 SOUTH CONCRETE WALL ELEVATION
SCALE: 1/4" = 1'-0"

EXTERIOR MATERIALS LEGEND

CODE	MATERIAL	MANUFACTURER	ITEM #	DESCRIPTION	COLOR	NOTES
ASPH-1	ROOFING SHINGLES	-	-	ASPHALT ROOFING SHINGLES	GRAY	OR APPROVED EQUAL.
CONC-1	CONCRETE	-	-	BOARD FORM CONCRETE WALL	STANDARD MIX	USE ROUGH SAWN BOARDS IN FORM LINERS. GAP BOARDS BY 3/16"
EXTR-1	STUCCO	SOURCING BY CONTRACTOR	-	TBD	TBD	-
EXTR-2	VERTICAL WOOD SIDING	SOURCING BY CONTRACTOR	-	1 x 6 VERTICAL CEDAR SIDING	UNFINISHED	ALLOW TO 'GRAY OUT'
MTL-1	-	-	-	PRE-FINISHED BREAK METAL	MATCH PA-1	PROVIDE SAMPLES FOR ARCHITECT'S APPROVAL.
MTL-2	PERFORATED METAL PANEL	MCNICHOLS	-	ROUND, GALVANIZED STEEL, 20 GAUGE, 1/8" ROUND ON 3/16" STAGGERED CENTERS, 40% OPEN AREA	PA-1	-
PA-1	PAINT	SHERWIN WILLIAMS	SATIN FINISH	OIL BASED EXTERIOR PAINT	MATCH WINDOW FRAME COLOR	-
STN-1	STAIN	-	-	-	-	COLOR TO MATCH EXISTING WOOD DOOR STAIN. PROVIDE SAMPLE FOR ARCHITECT'S APPROVAL.

IDYLL COFFEE

6330 W. NORTH AVENUE
WAUWATOSA, WI 53213
TAX KEY: 330-0771-000

IDYLL COFFEE

6330 W. NORTH AVENUE
WAUWATOSA, WI 53213
TAX KEY: 330-0771-000

DRAWING ISSUE DATE
EXISTING BASE PLANS 10.20.22
PRE-APPLICATION DRAWINGS 05.17.23
CONDITIONAL USE / SITE PLAN 06.06.23
APPLICATION


PROJECT # 22.38

ELEVATIONS

A201

NOT FOR CONSTRUCTION


© 2023 GALBRAITH CARNAHAN ARCHITECTS LLC

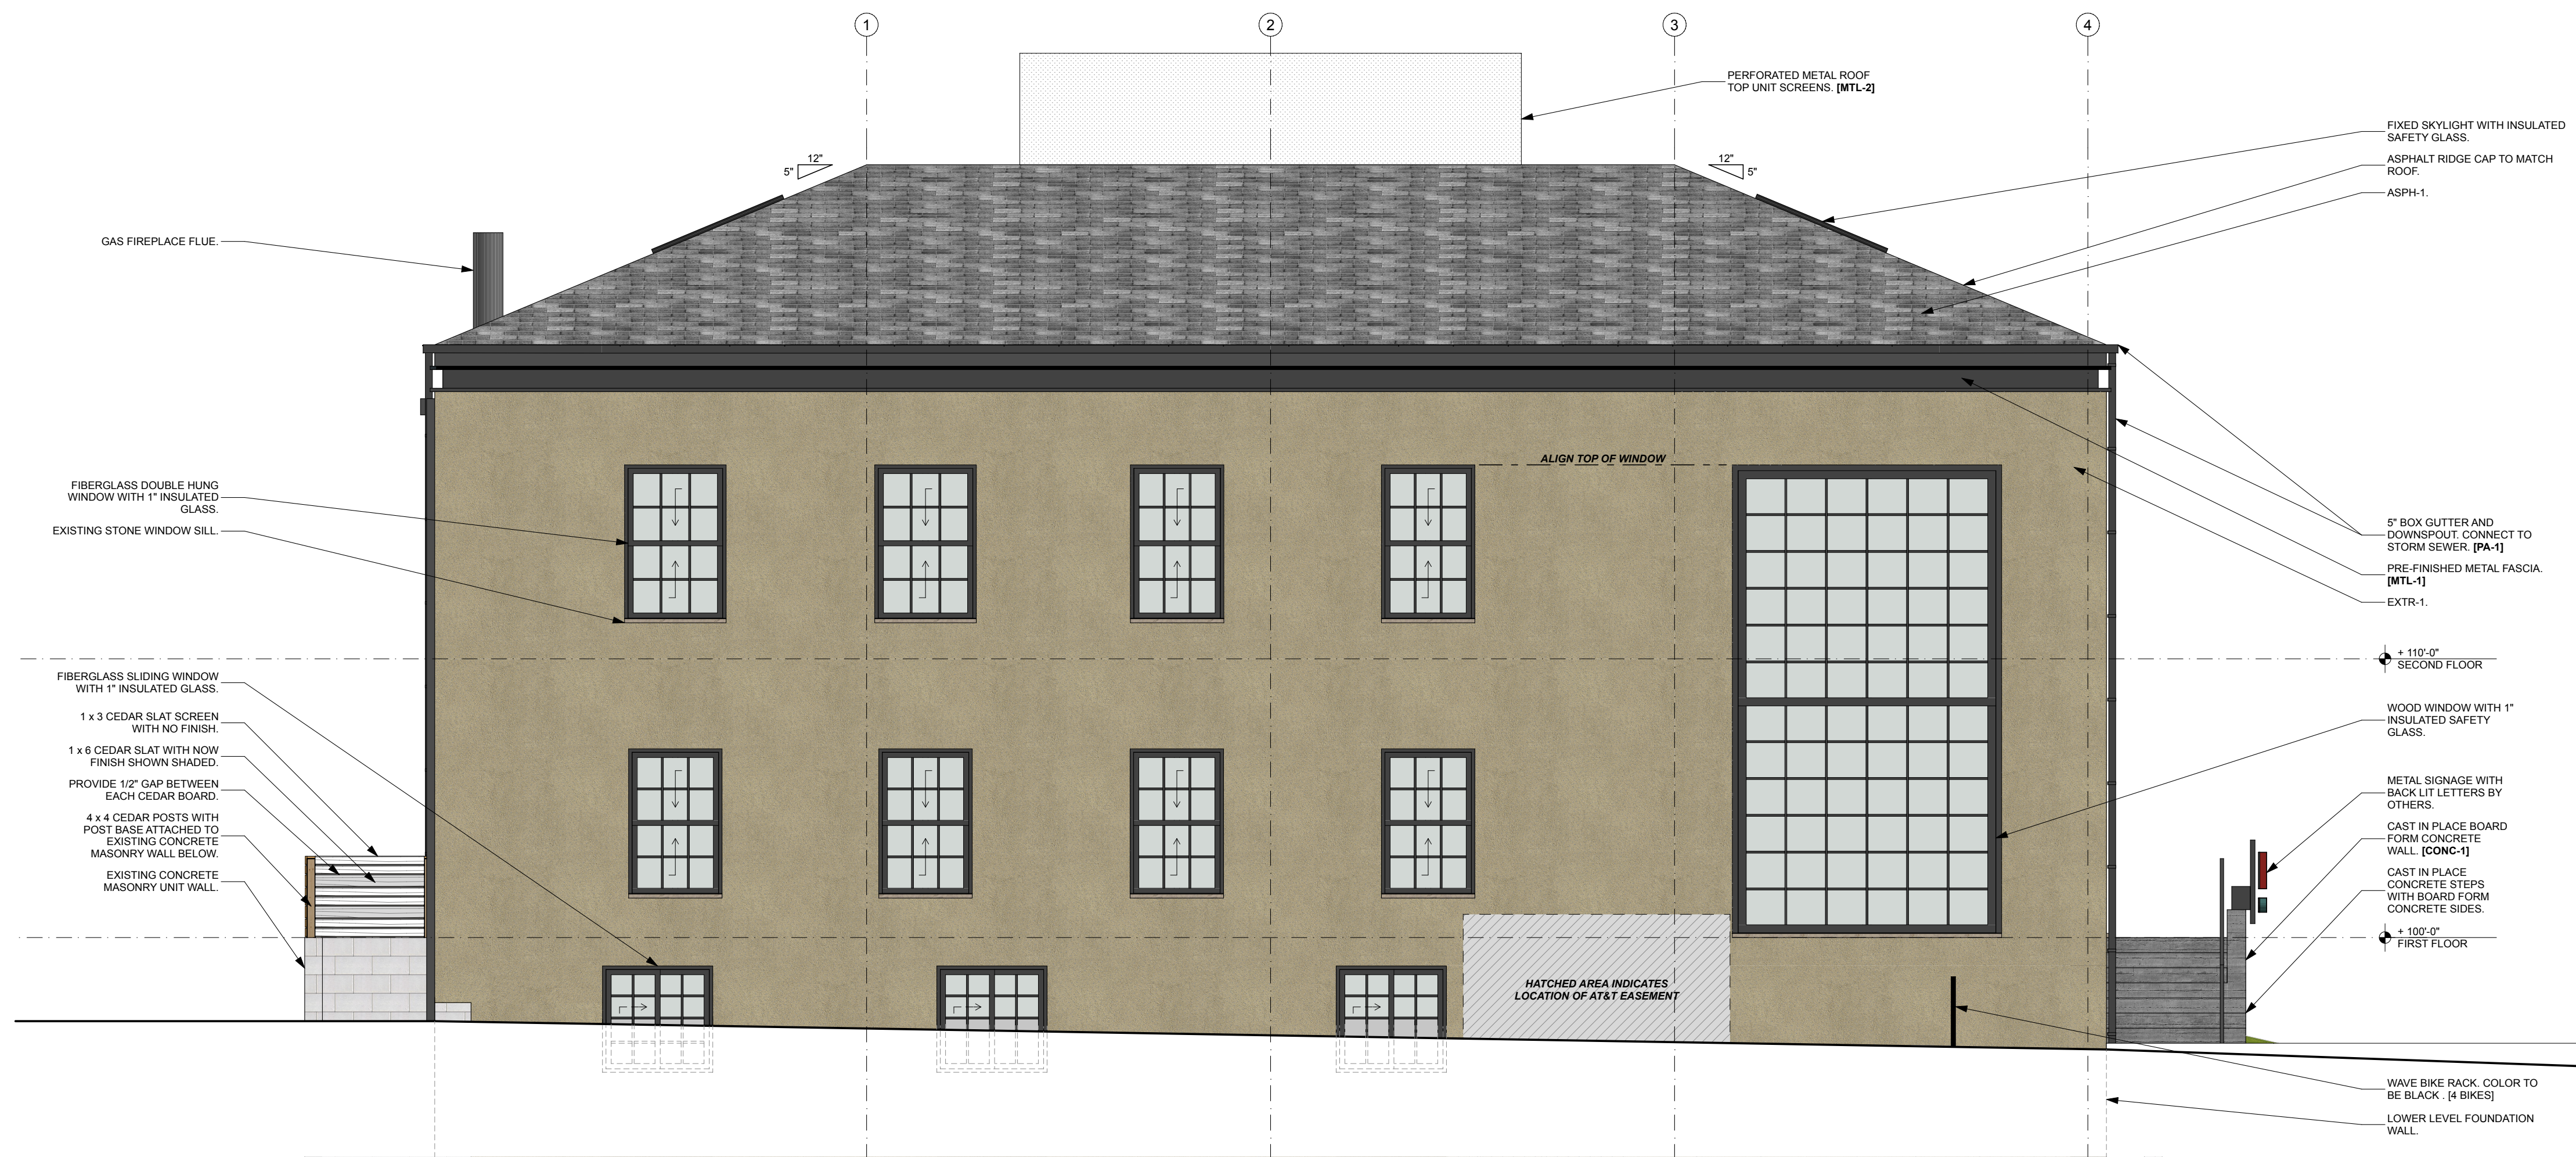

WEST ELEVATION
SCALE: 1/4" = 1'-0"



NORTH ELEVATION
SCALE: 1/4" = 1'-0"

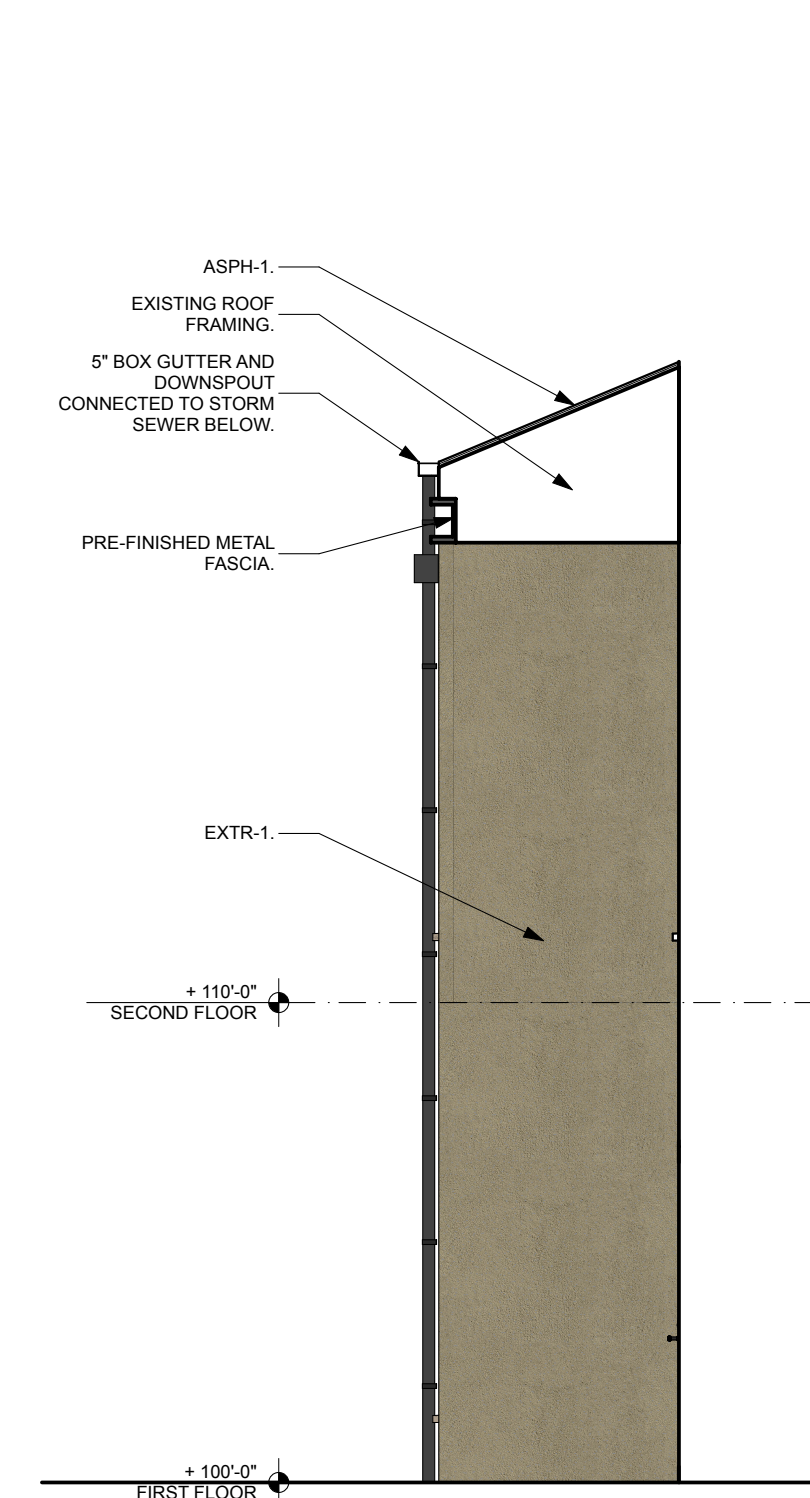

PARTIAL NORTH ENTRANCE
SCALE: 1/4" = 1'-0"

