




ENTRY DOORS-
COLOR: AMERICAN CHERRY
5527

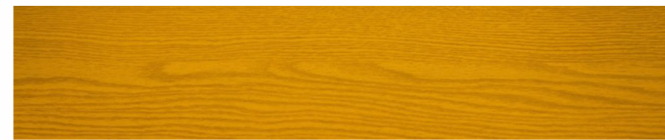

METAL PLANKS-
LONGBOARD- T&G- 6" SMOOTH PLANK
COLOR: LIGHT OAK



PAINT-
ALABASTER-
SHERWIN WILLIAMS:SW7008




AWNING-
BLACK FABRIC



WALL SCNCE-
KICHLER 12" CYLINDER OUTDOOR
WALL LIGHT- COLOR: BLACK



±16'-8" AFF.
T.O. DECK @
STOREFRONT

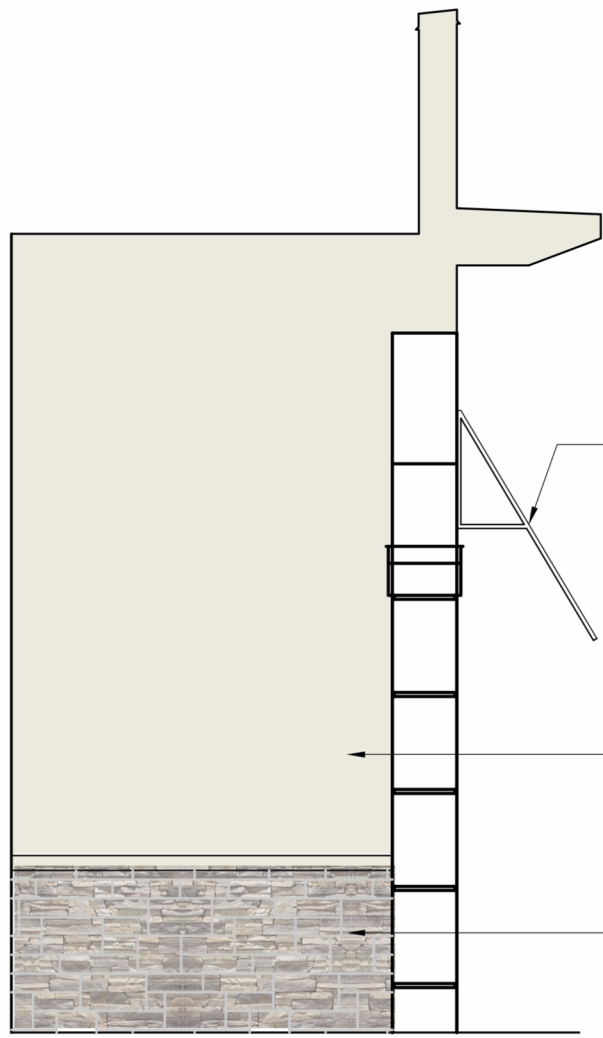

RESIGN EXISTING (5)
AWNINGS WITH BLACK
FABRIC. EXISTING
AWNING STRUCTURE
TO REMAIN

EXISTING BUILDING
FACADE TO BE PRIMED
AND PAINTED SKT008
'ALABASTER WHITE'

±0'-0" AFF.
FINISHED FLOOR



EXISTING STOREFRONT - IMAGE

1/4" = 1'-0"
A400

2

PROPOSED EXTERIOR ELEVATION


1/4" = 1'-0"
A400

3

STOREFRONT ENTRY- W/O AWNING

1/4" = 1'-0"
A400

4

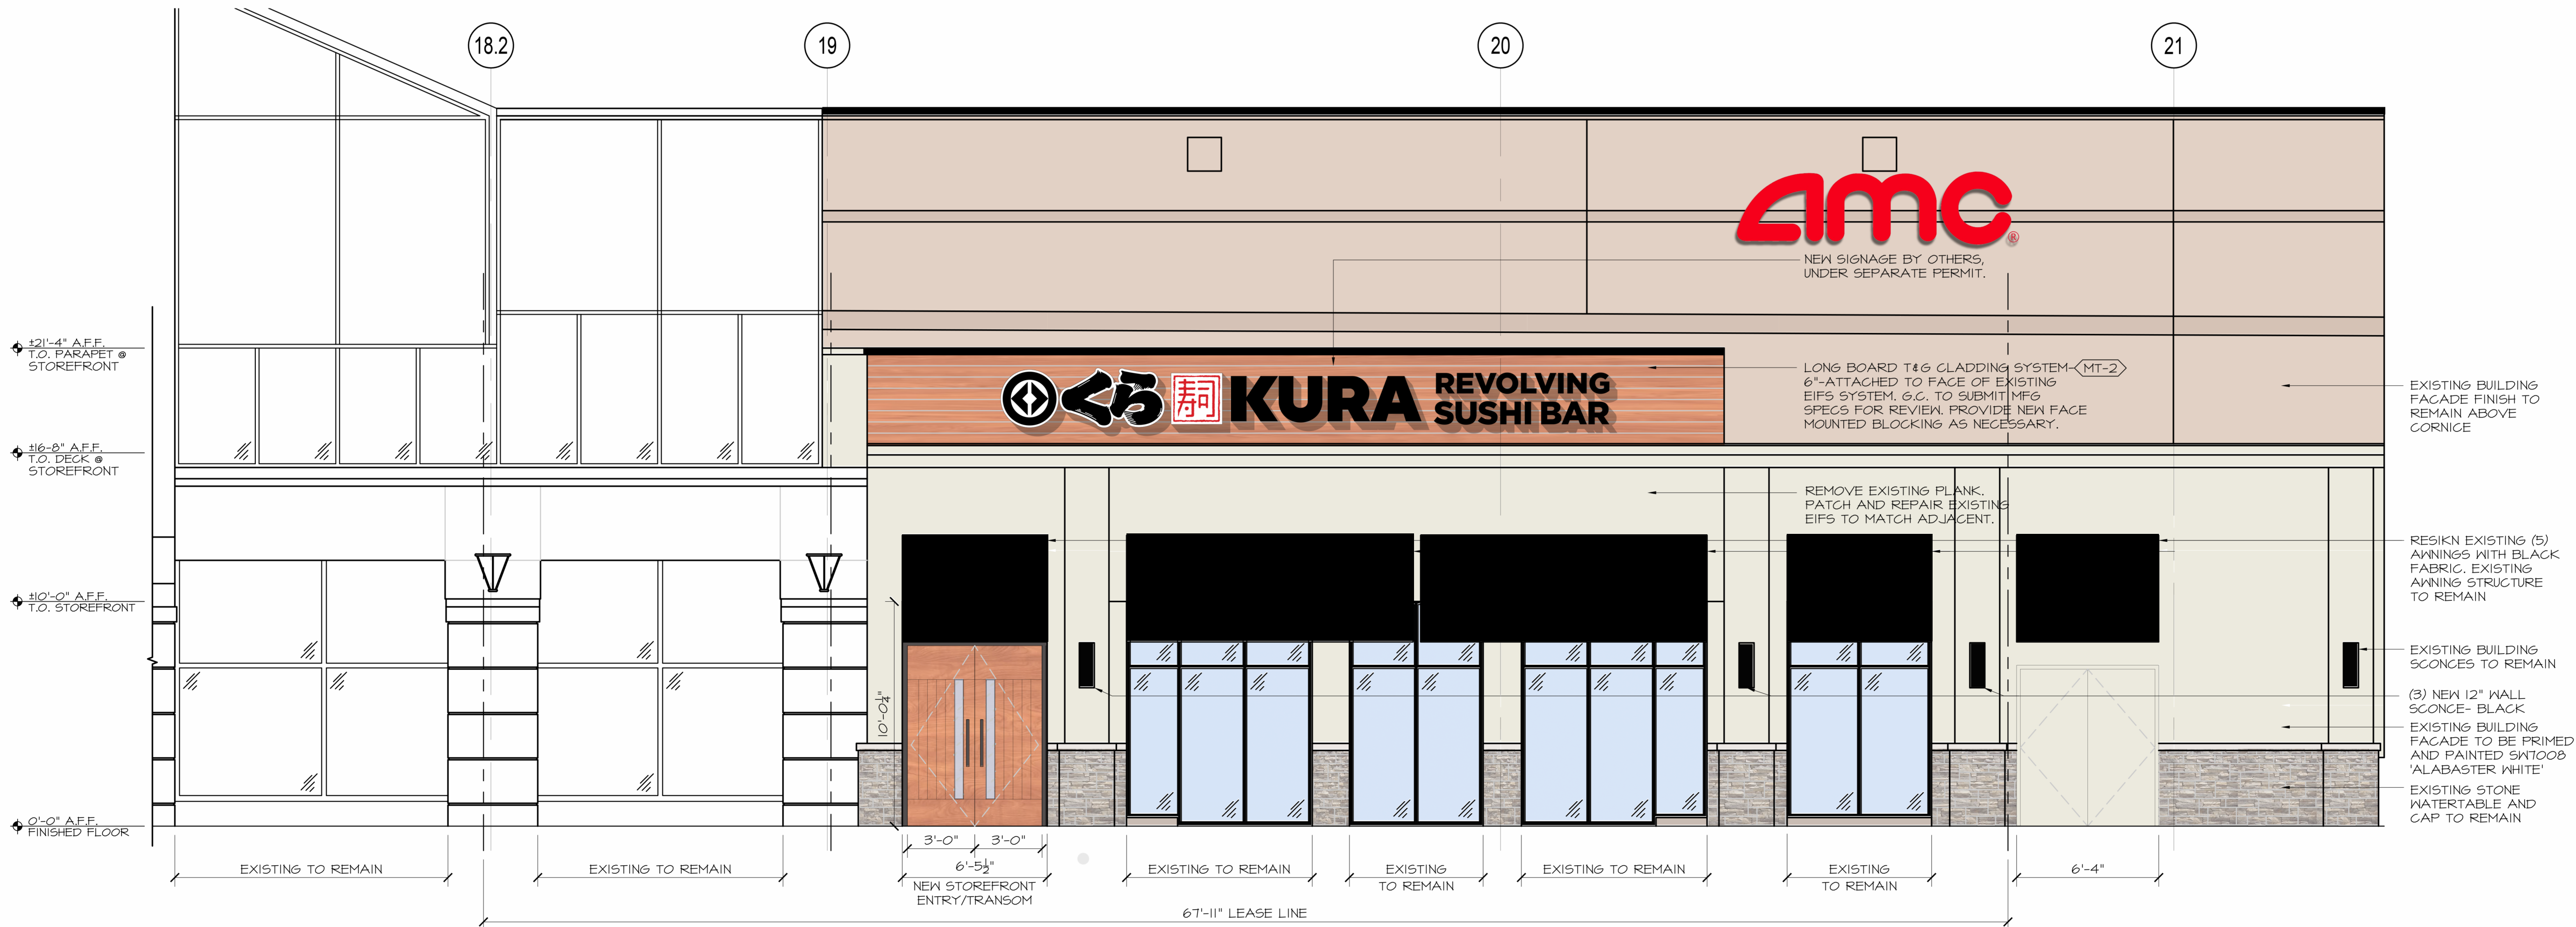

PROPOSED STOREFRONT ELEVATION

1/4" = 1'-0"
A400

1



TRICARICO ARCHITECTURE AND DESIGN PC
502 VALLEY ROAD, WAYNE, NJ 07470
T: 973-692-0222 F: 973-692-0223
TRICARICO.COM

© 2026 NICHOLAS J. TRICARICO

THE GENERAL CONTRACTOR AND/OR ALL SUB-CONTRACTORS
WORKING FROM THESE PLANS AND SPECIFICATIONS ARE NOT TO
SCALE SUCH INFORMATION BUT TO CONTACT THE ARCHITECT OR
HIS REPRESENTATIVE REGARDING MEASUREMENTS. IF SUCH
MEASUREMENTS DO NOT APPEAR CORRECT, ADD UP PROPERLY
OR SCALE CORRECTLY TO THE INDICATED SIZE.

DATE: ISSUE:

06/26/2026 DESIGN REVIEW BOARD

DATE: NO.: REVISIONS / BY:

PROJECT:



LOCATION:

MAYFAIR MALL
2500 N. MAYFAIR RD. #712
WAUWATOSA, WI 53226

PROJECT NO.:

260130

DRAWN BY:

WK

SCALE:

AS NOTED

CHECKED BY:

NC/RJT

DATE:

06/26/2026

THESE DRAWINGS WERE
COMPLETED UNDER THE
DIRECT SUPERVISION OF NJT

NICHOLAS J. TRICARICO
ARCHITECT

TRICARICO ARCHITECTURE
AND DESIGN PC

DRAWING NAME:

STOREFRONT ELEVATION
EXTERIOR

DRAWING NO.:

A400

SEAL

SEAL

NOTE: HARDCOPY SHEETS SMALLER THAN 24x36 ARE NOT TO SCALE.


DATE: 06/10/2026

PROJECT NO.: 260130

LOCATION: MAYFAIR MALL - 2500 N. MAYFAIR RD. #712 WAUWATOSA, WI 53226

PROJECT: KURA SUSHI

PLOT SCALE: 1"

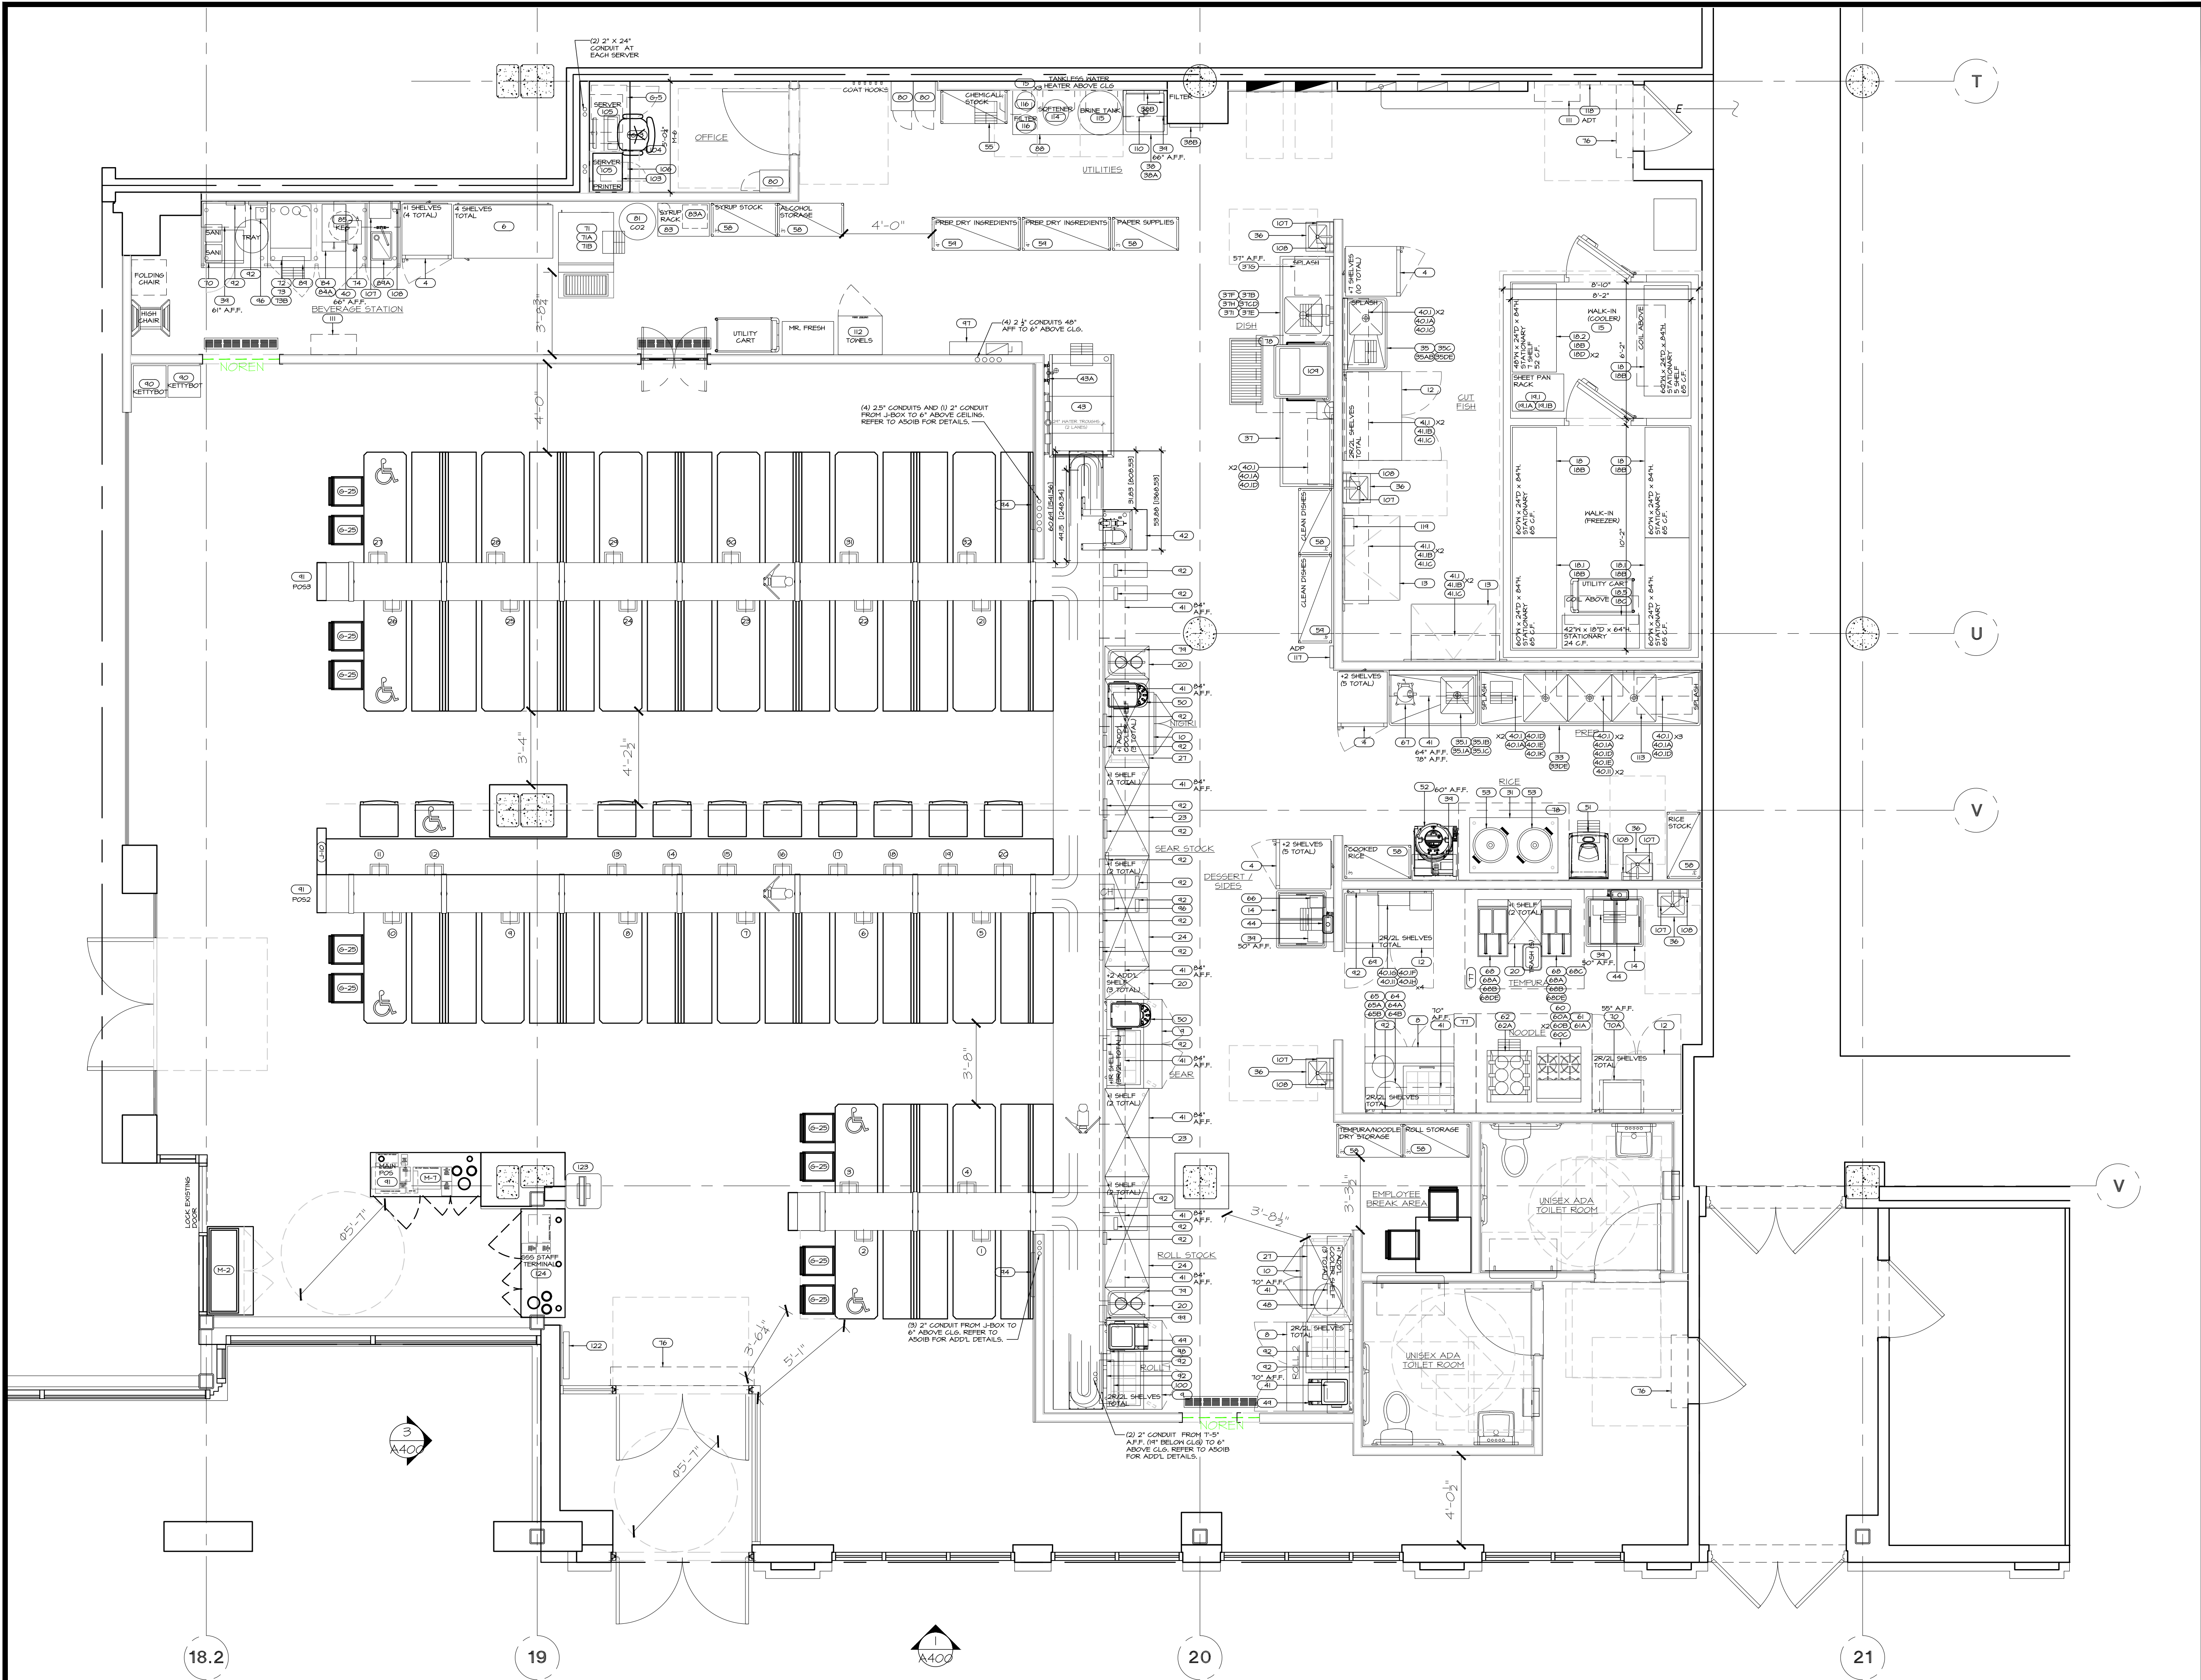

EQUIPMENT PLAN

N.T.S.
EQ100 1



TRICARICO ARCHITECTURE AND DESIGN PC
502 VALLEY ROAD, WAYNE, NJ 07470
T: 973-692-0222 F: 973-692-0223
TRICARICO.COM

© 2026 NICHOLAS J. TRICARICO

THE GENERAL CONTRACTOR AND/OR ALL SUB-CONTRACTORS WORKING FROM THESE PLANS AND SPECIFICATIONS ARE NOT TO SCALE SUCH INFORMATION BUT TO CONTACT THE ARCHITECT OR HIS REPRESENTATIVE REGARDING MEASUREMENTS, IF SUCH MEASUREMENTS DO NOT APPEAR CORRECT, ADD UP PROPERLY OR SCALE CORRECTLY TO THE INDICATED SIZE.

DATE: ISSUE:

06/26/2026 DESIGN REVIEW BOARD

DATE: NO.: REVISIONS / BY:

PROJECT:



LOCATION: MAYFAIR MALL
2500 N. MAYFAIR RD. #712
WAUNATOSA, WI 53226

PROJECT NO.:

260130

DRAWN BY:

RJT

SCALE:

N.T.S.

CHECKED BY:

RJT/NC

DATE:

06/26/2026

THESE DRAWINGS WERE COMPLETED UNDER THE DIRECT SUPERVISION OF:

NJ

NICHOLAS J. TRICARICO
ARCHITECT

TRICARICO ARCHITECTURE
AND DESIGN PC

DRAWING NAME:

EQUIPMENT
PLAN

DRAWING NO.:

EQ100

SEAL

SEAL

NOTE: HARDCOPY SHEETS SMALLER THAN 24x36 ARE NOT TO SCALE.

DATE: 06/10/2026

PROJECT NO.: 260130

LOCATION: MAYFAIR MALL - 2500 N. MAYFAIR RD. #712 WAUNATOSA, WI 53226

PROJECT: KURA SUSHI

PLOT SCALE: 1:1