


DD "WELCOME BACK" / "ENTER"
 DIRECTIONAL SIGN
 DRIVE THRU BRANDED
 GRAPHIC WITH ARROW
 WELCOME POINT BRANDED
 GATEWAY WITH HEIGHT
 LIMITATION BAR
 DT ENTRANCE GRAPHIC
 ORDER CANOPY WITH
 INTEGRATED SPEAKER
 DIGITAL MENU BOARD

DT PICKUP WINDOW
 DT WINDOW LOOP

N. MAYFAIR ROAD

1 SITE PLAN
 SCALE: 3/32"=1'-0"

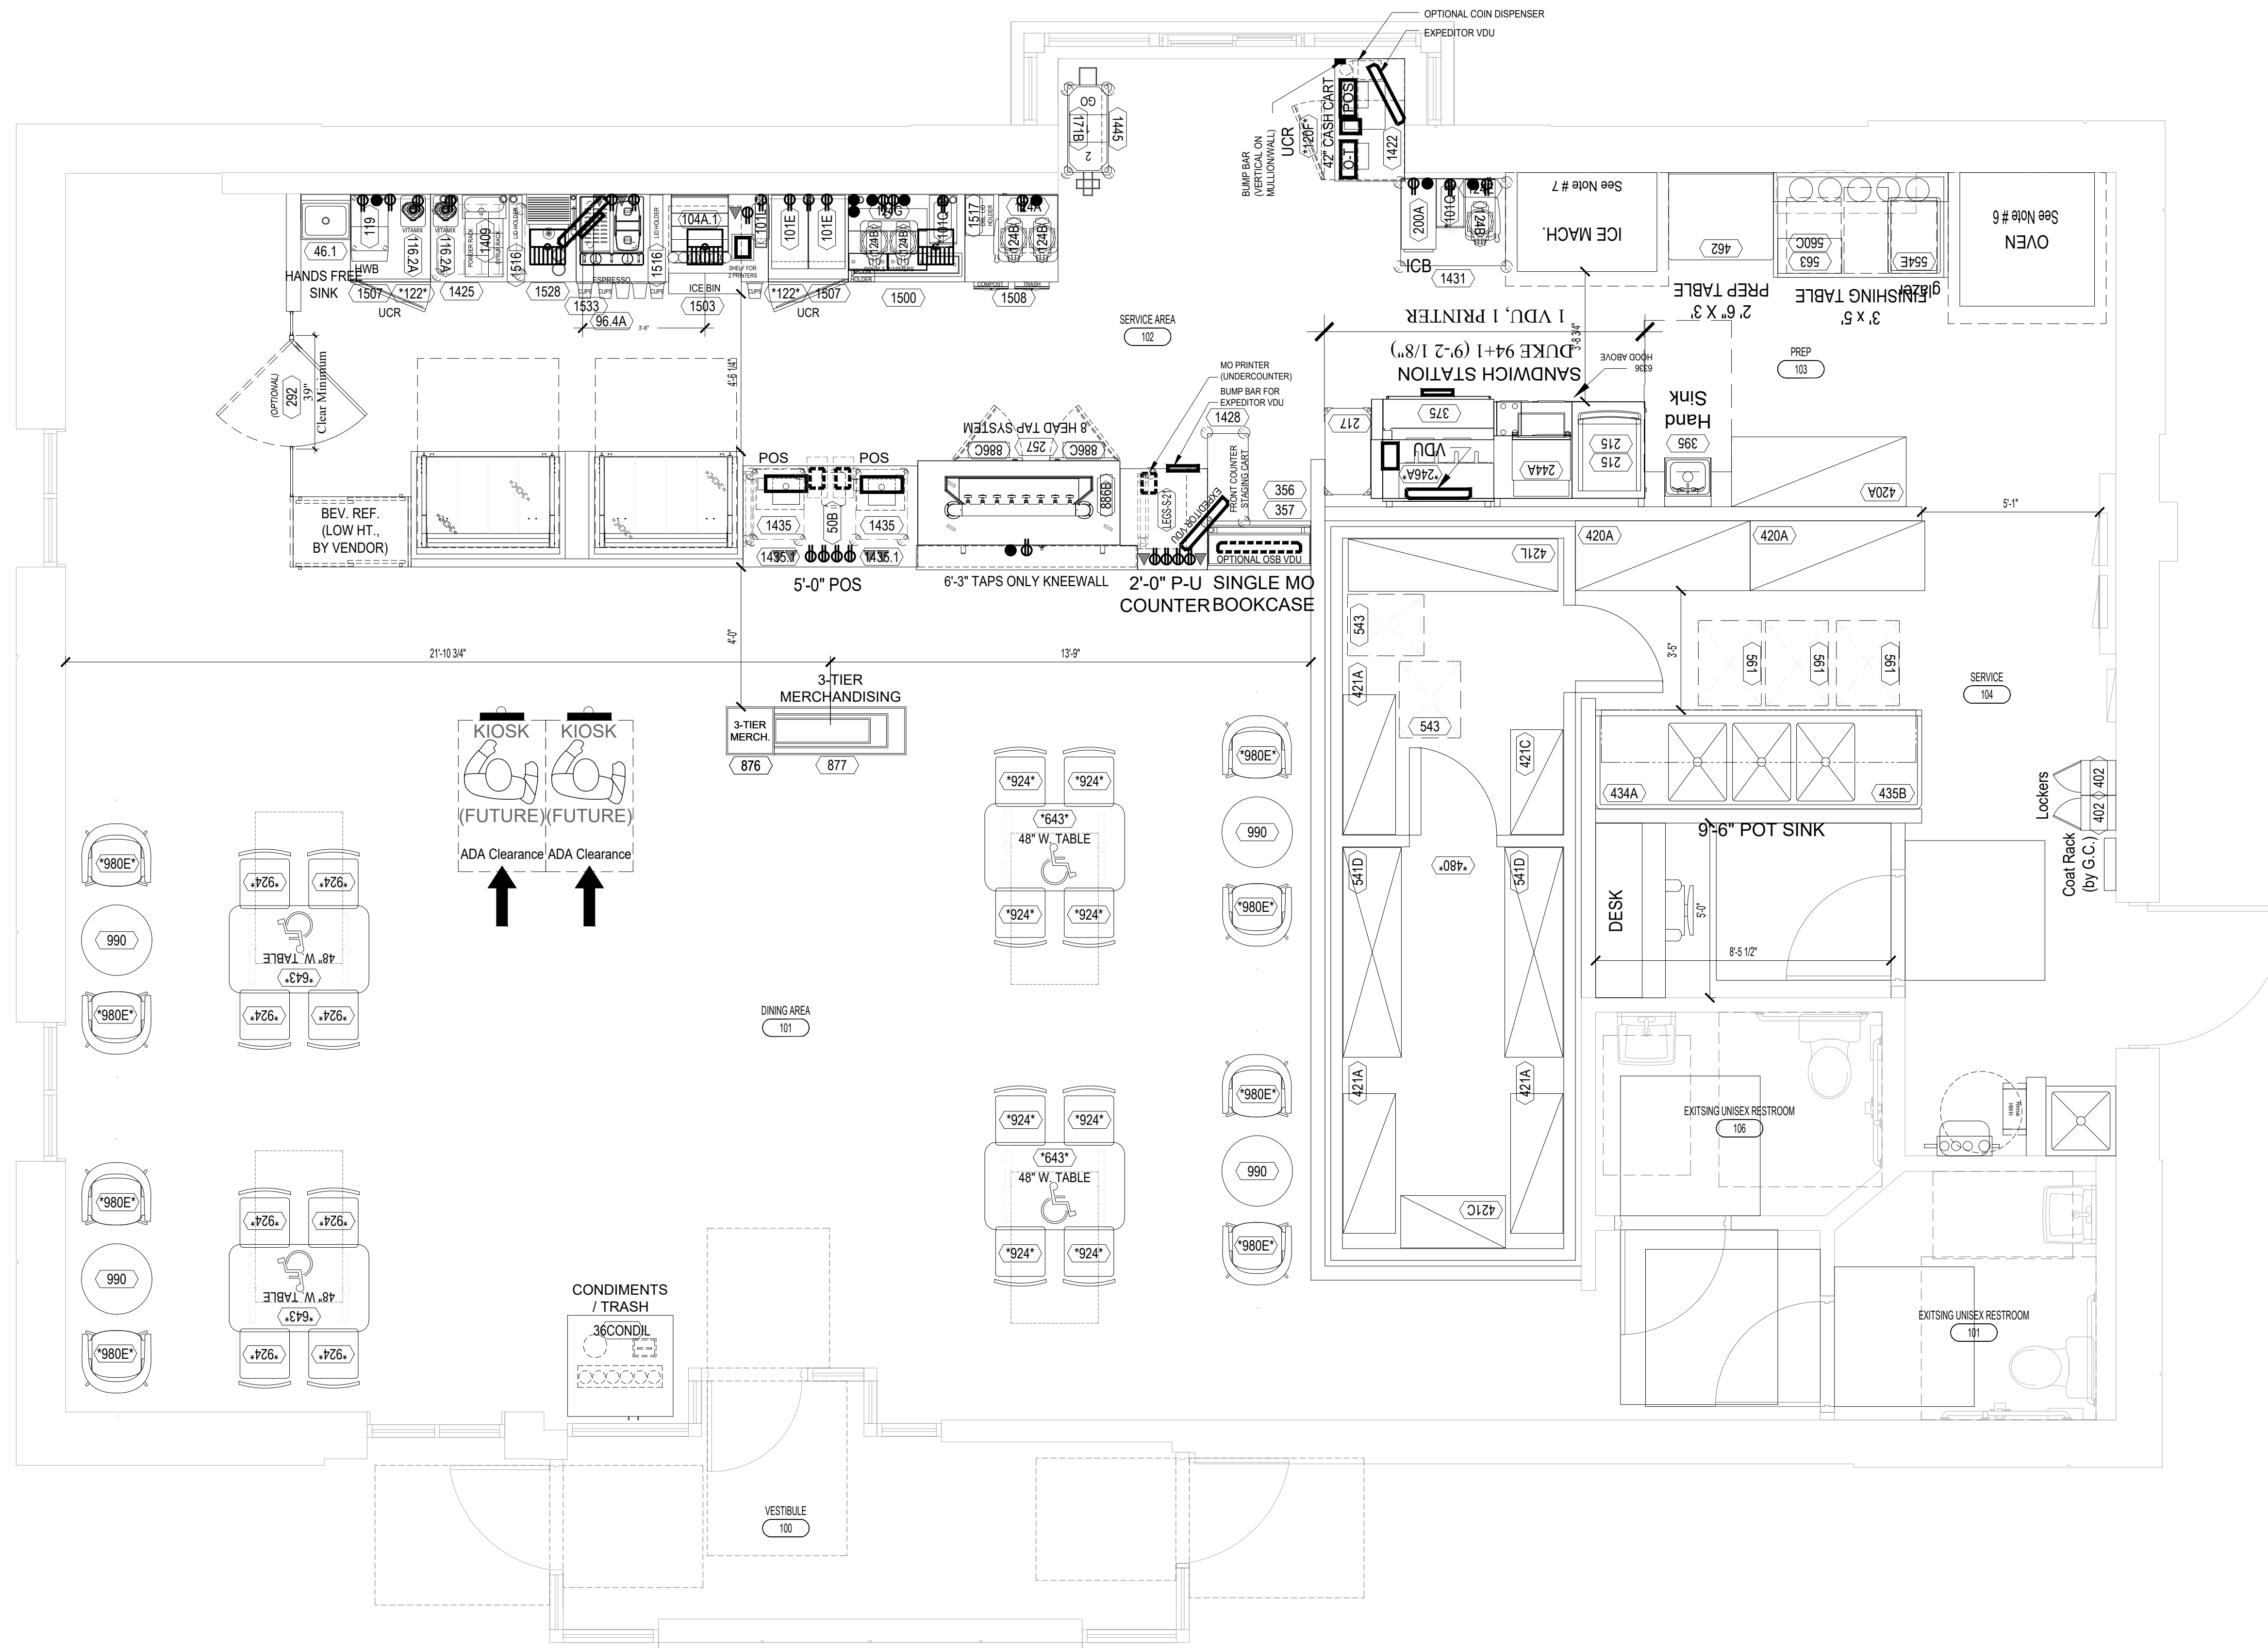

1 TEST FIT
SCALE: 3/8"=1'-0"

