

PARKING REQUIREMENTS		
PARKING SPACE	REQUIRED	PROVIDED
HANDICAP ACCESSIBLE (VAN ACCESSIBLE)	1 SPACE	1 SPACE
DESIGNATED CARRYOUT	N/A	2 SPACES
GENERAL PARKING SPACES	N/A	12 SPACES
<b>TOTAL</b>	<b>15 SPACES</b>	

# NORTH AVENUE




12" X 18" SIGNAGE  
MOUNTED AT 60" AFF TO  
BOTTOM OF SIGN

**2 VAN ACCESSIBLE SIGNAGE**  
SCALE: N/A



12" X 18" SIGNAGE  
MOUNTED AT 60" AFF TO  
BOTTOM OF SIGN

**3 CARRYOUT SIGNAGE**  
SCALE: N/A

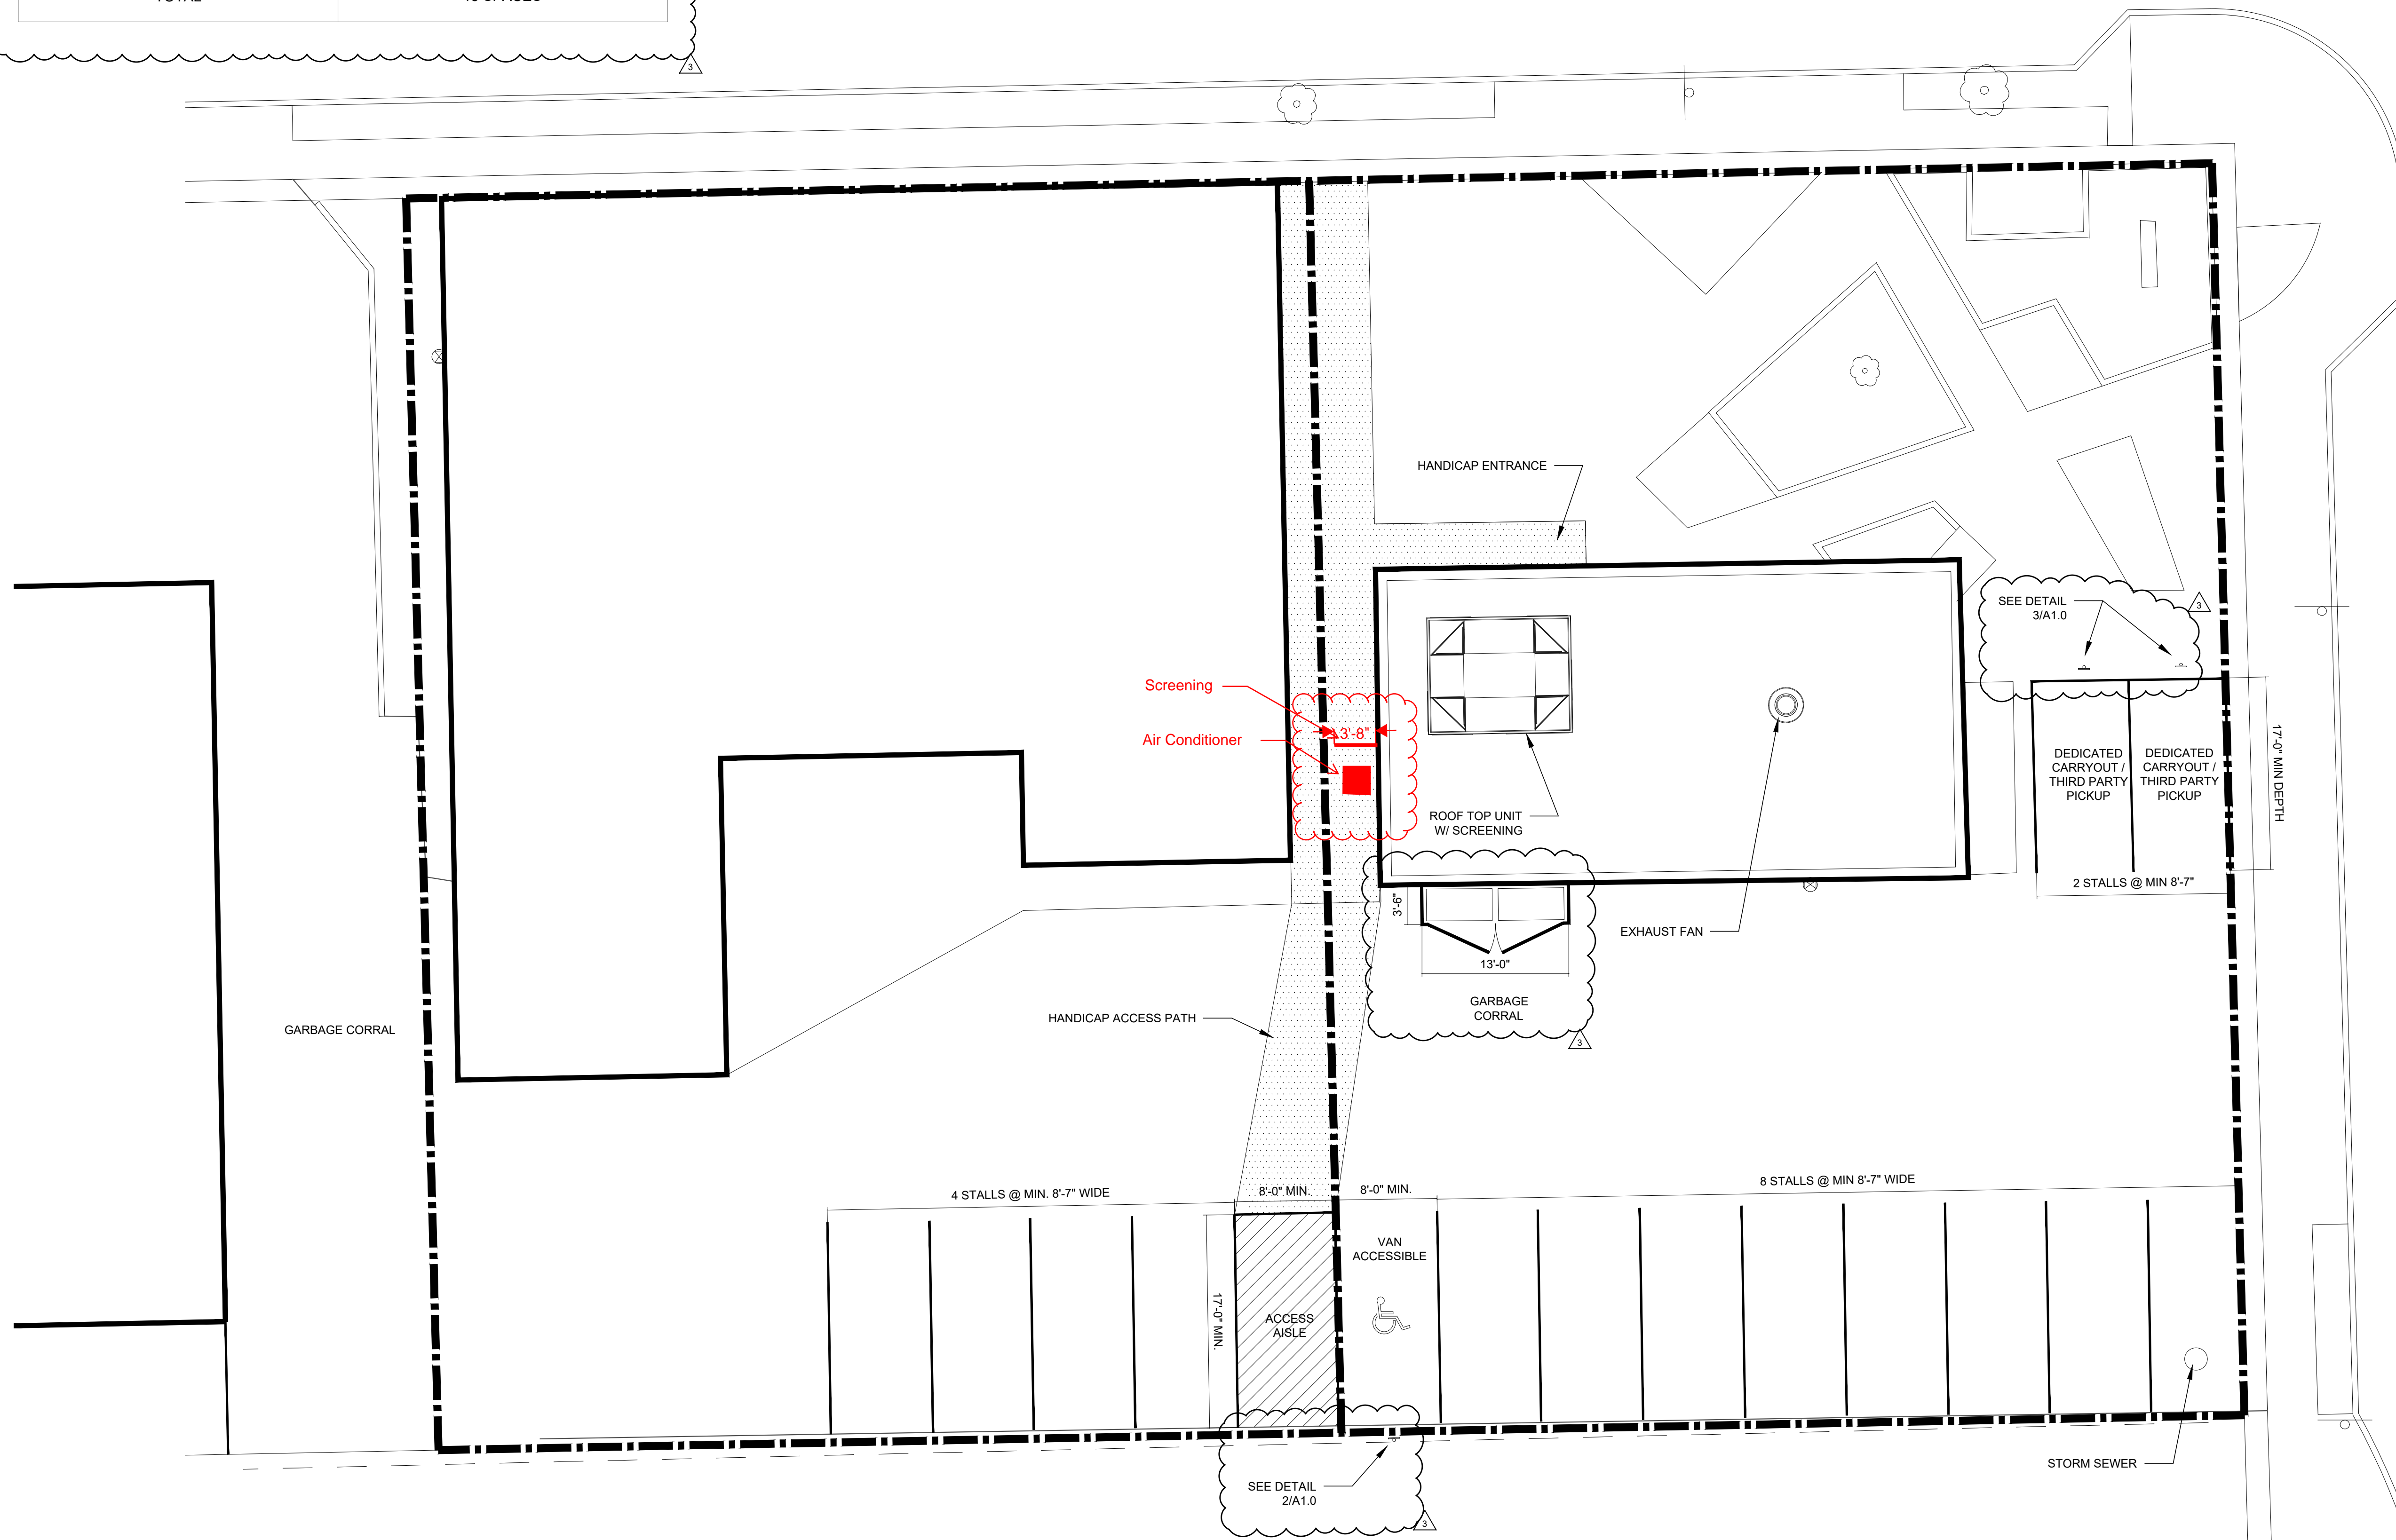

# 67TH STREET

WING ZONE  
6707 WEST NORTH AVENUE  
WAUWATOSA, WI 53213


REVISIONS

△ CITY COMMENTS	03.06.24
-----------------	----------


DRAWING TITLE  
SITE PLAN

DRAWING NUMBER  
**A1.0**


**1 SITE PLAN**  
SCALE: 1/8" = 1'-0"

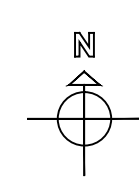

WING ZONE  
 6707 WEST NORTH AVENUE  
 WAUWATOSA, WI 53213

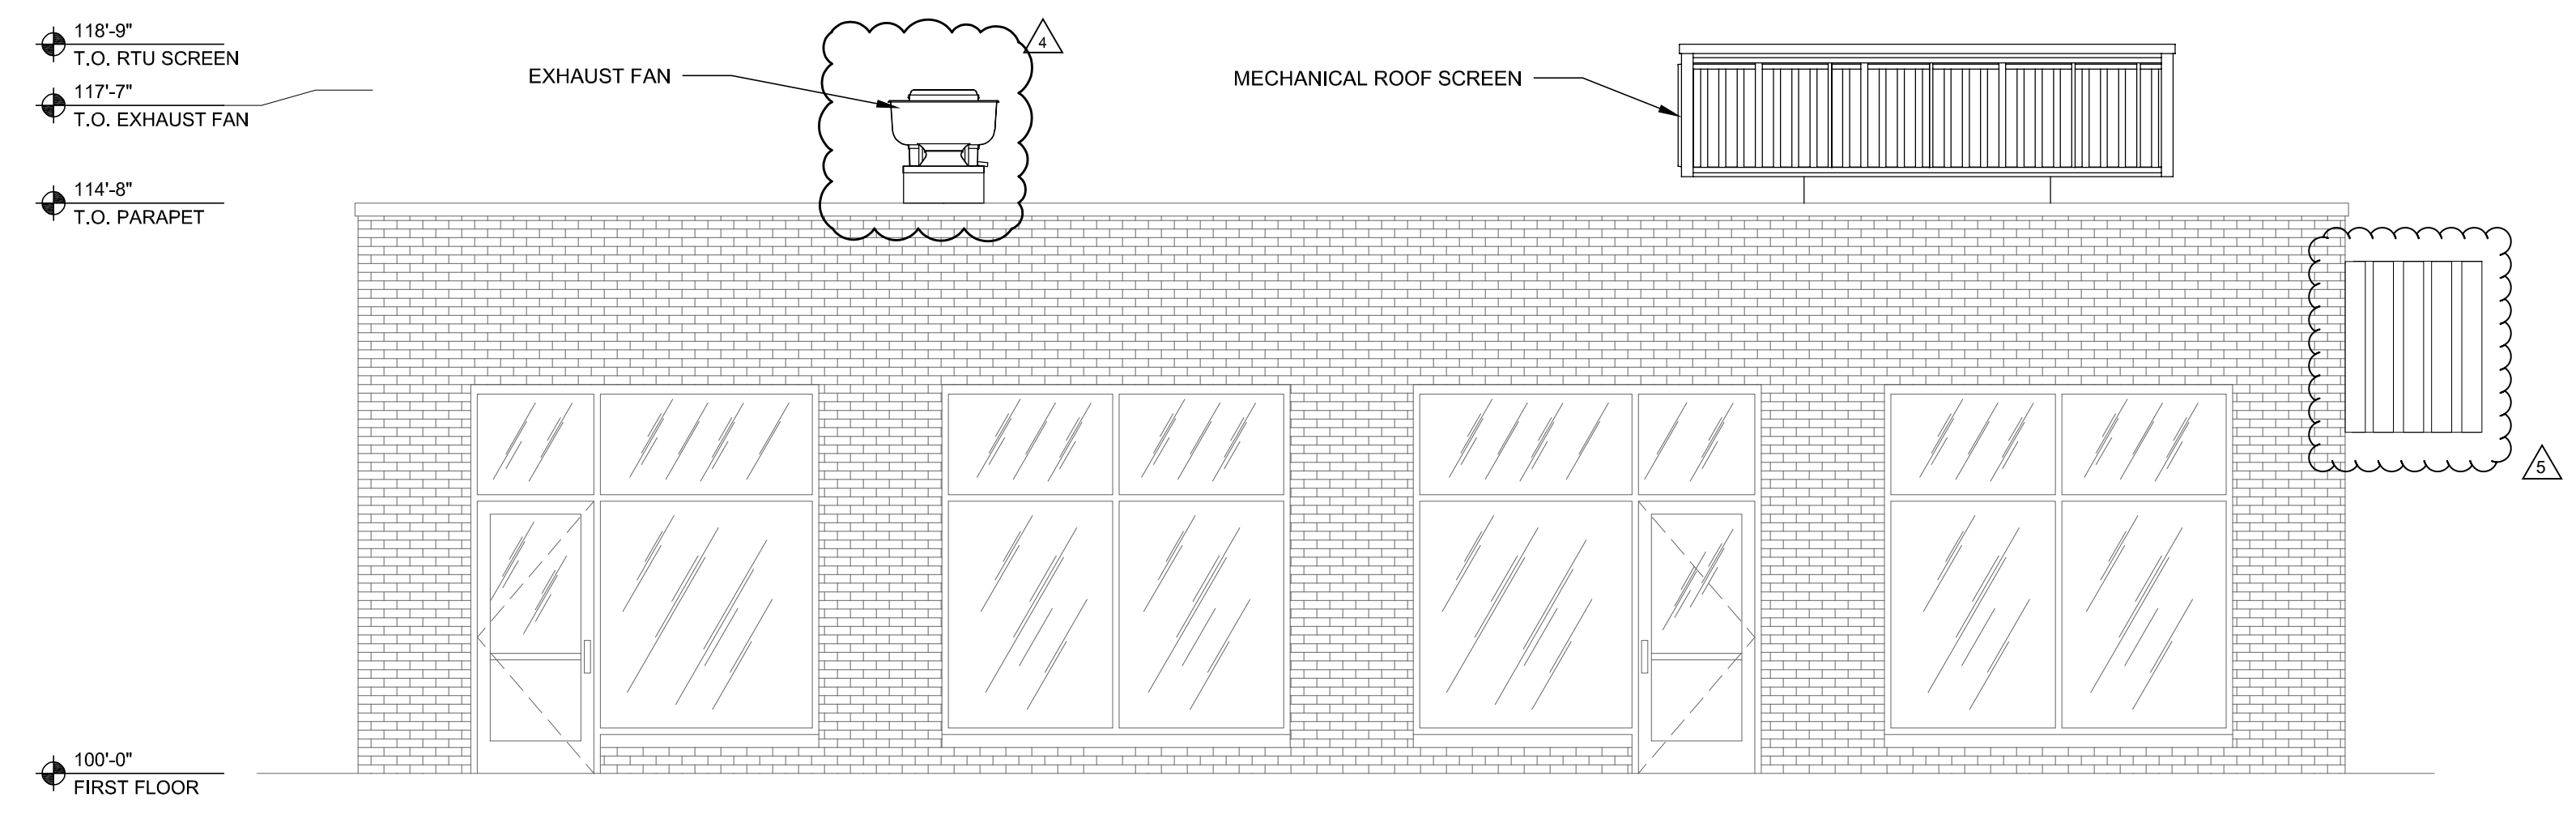

1 SOUTH ELEVATION  
 SCALE: 1/4" = 1'-0"

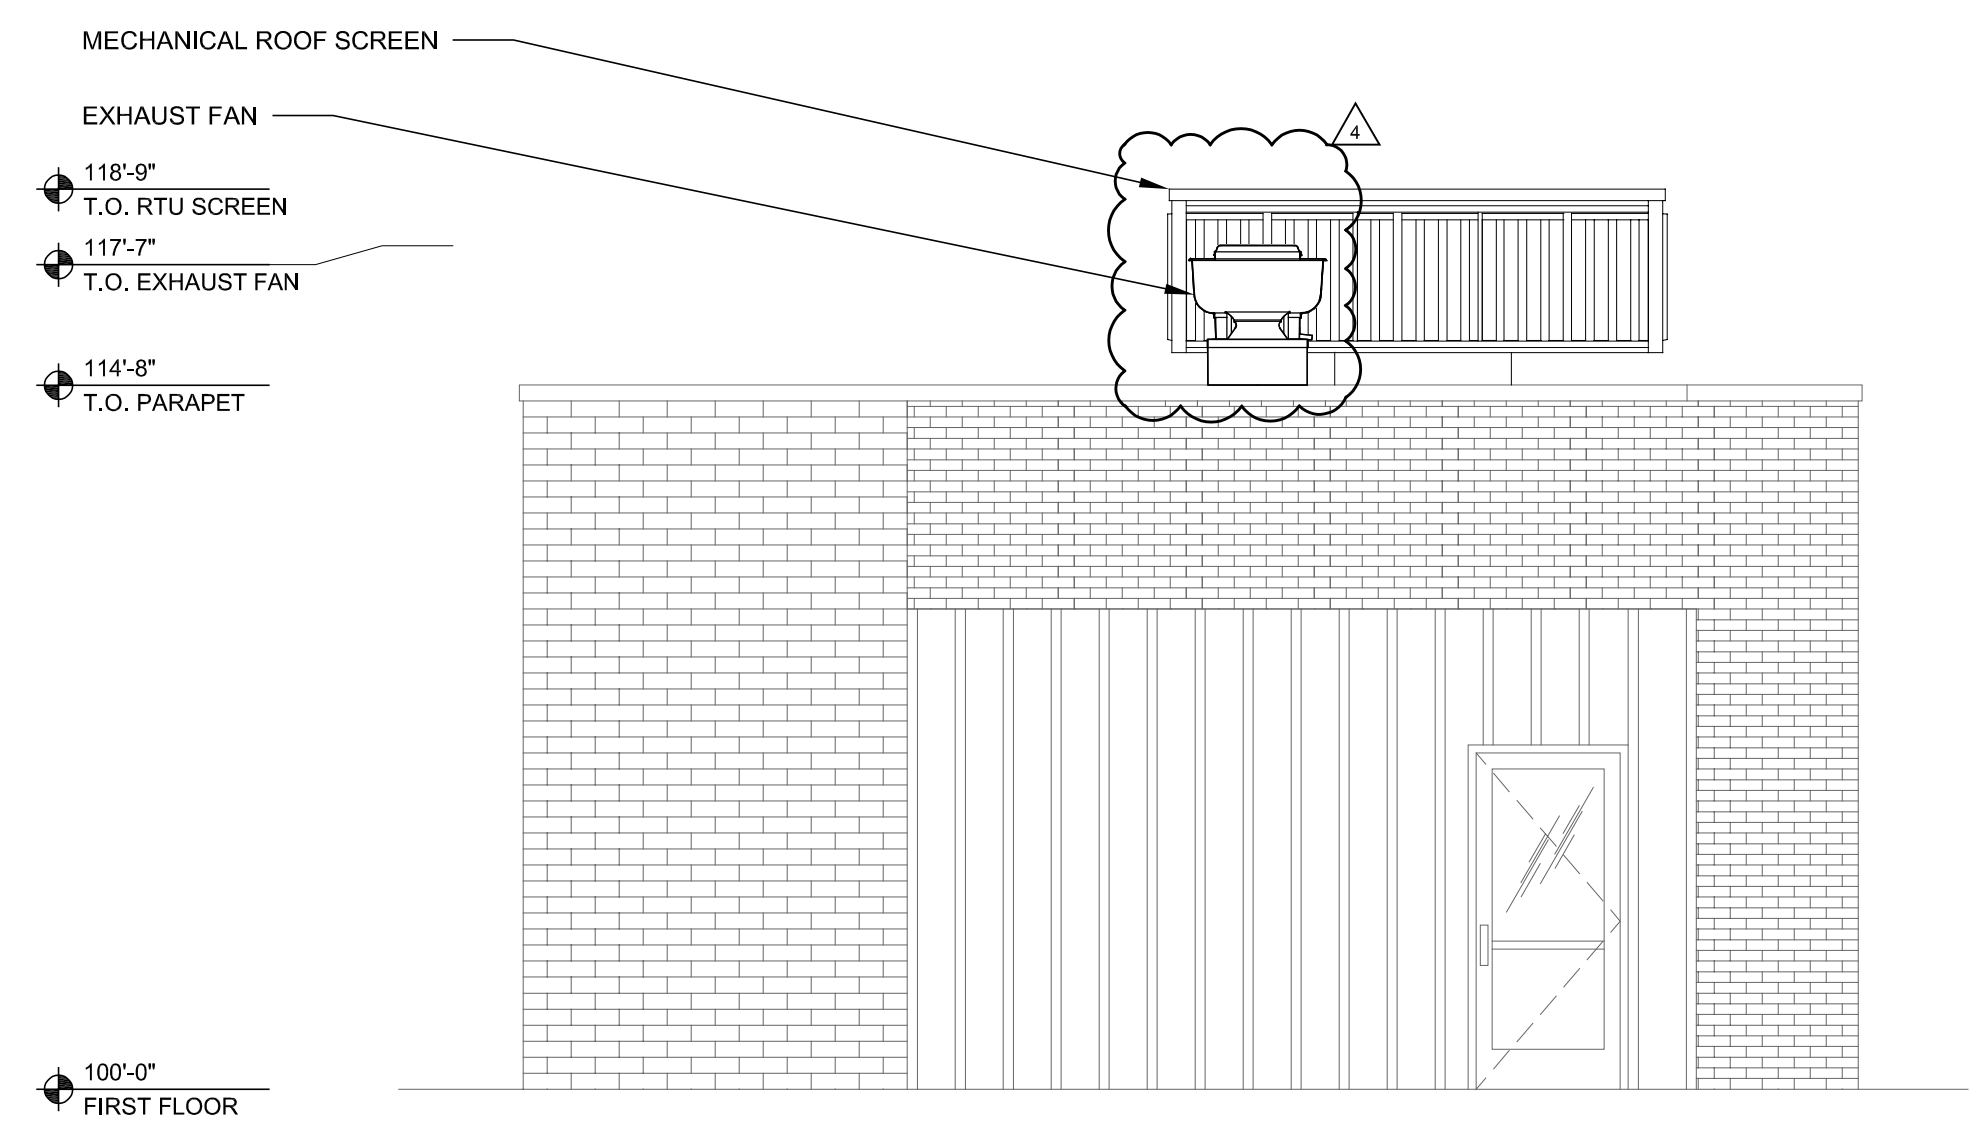

2 EAST ELEVATION  
 SCALE: 1/4" = 1'-0"


**REVISIONS**

△ CITY COMMENTS	03.11.24
△ OWNER REVISIONS	08.02.24


**DRAWING TITLE**  
 EXTERIOR  
 ELEVATIONS

**DRAWING NUMBER**  
**A4.0**  
 01/10/2024 NLB

WING ZONE  
 6707 WEST NORTH AVENUE  
 WAUWATOSA, WI 53213

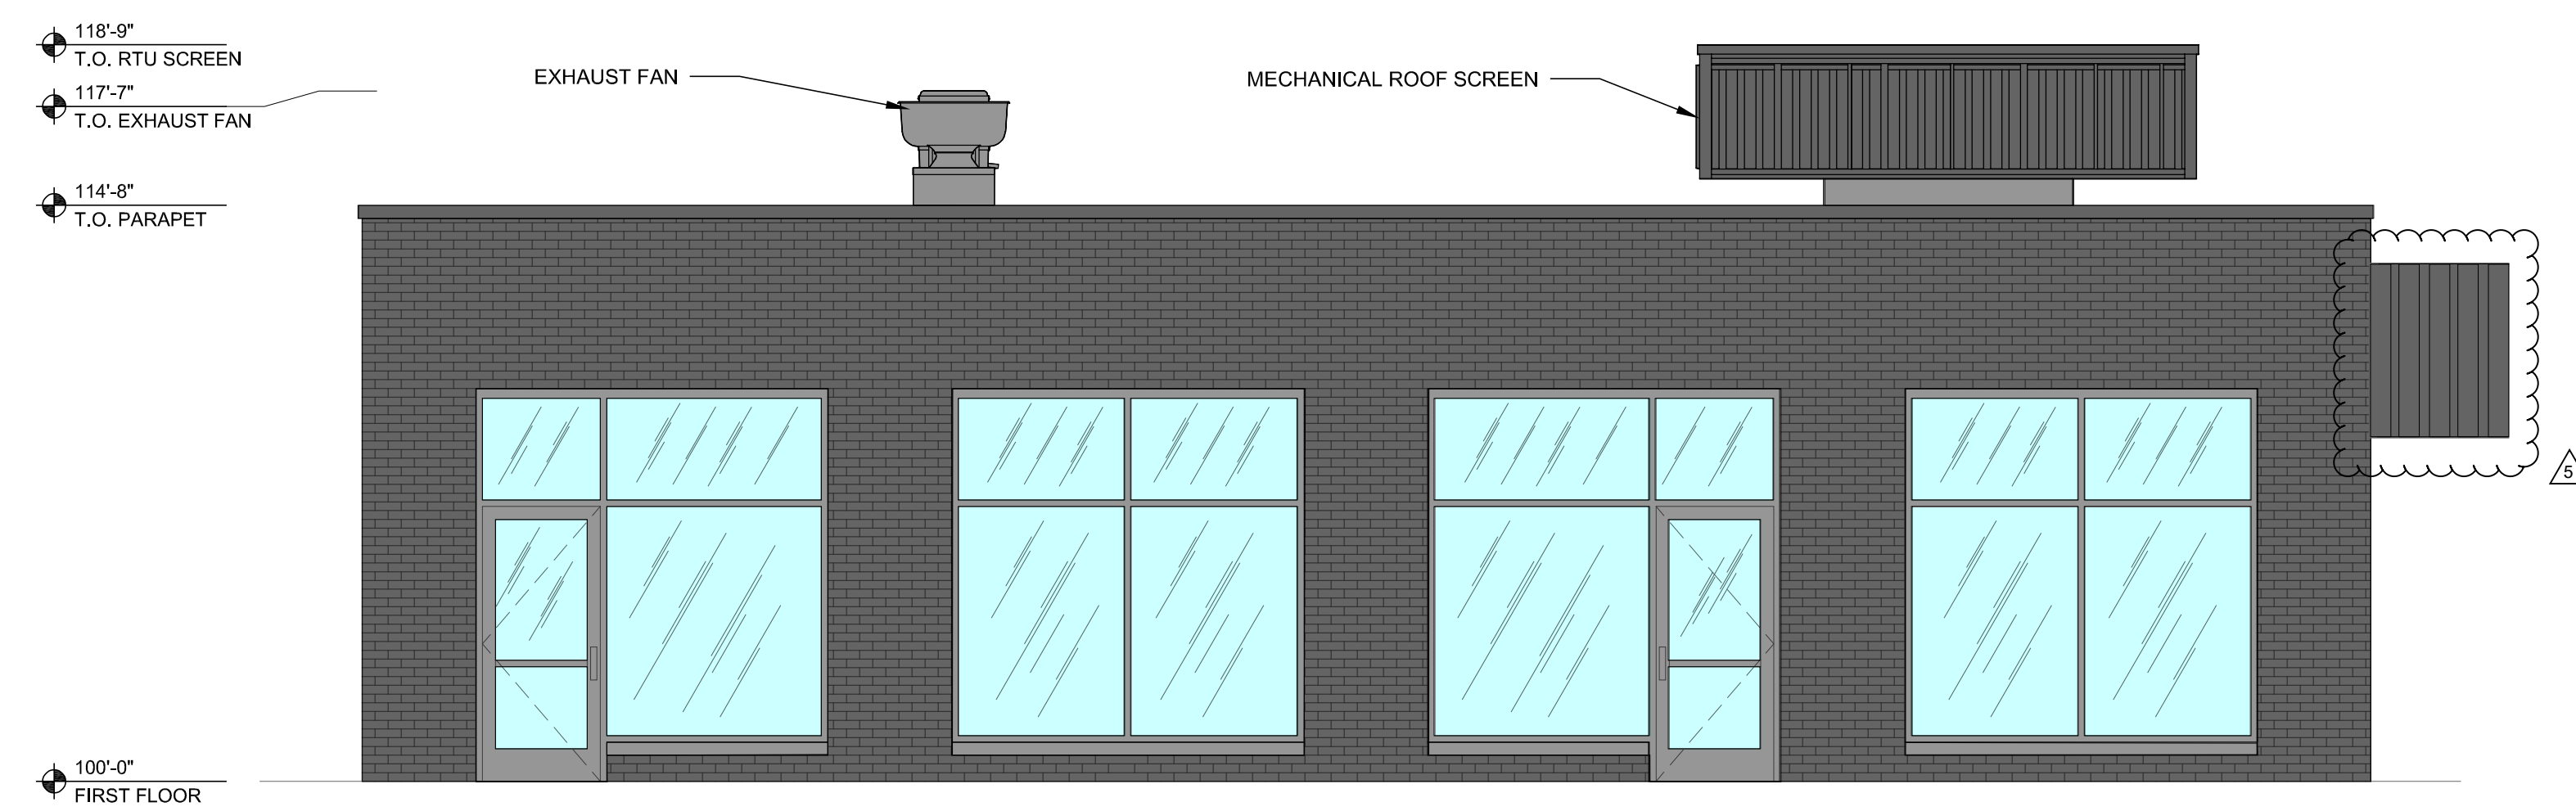

1 SOUTH ELEVATION  
 SCALE: 1/4" = 1'-0"

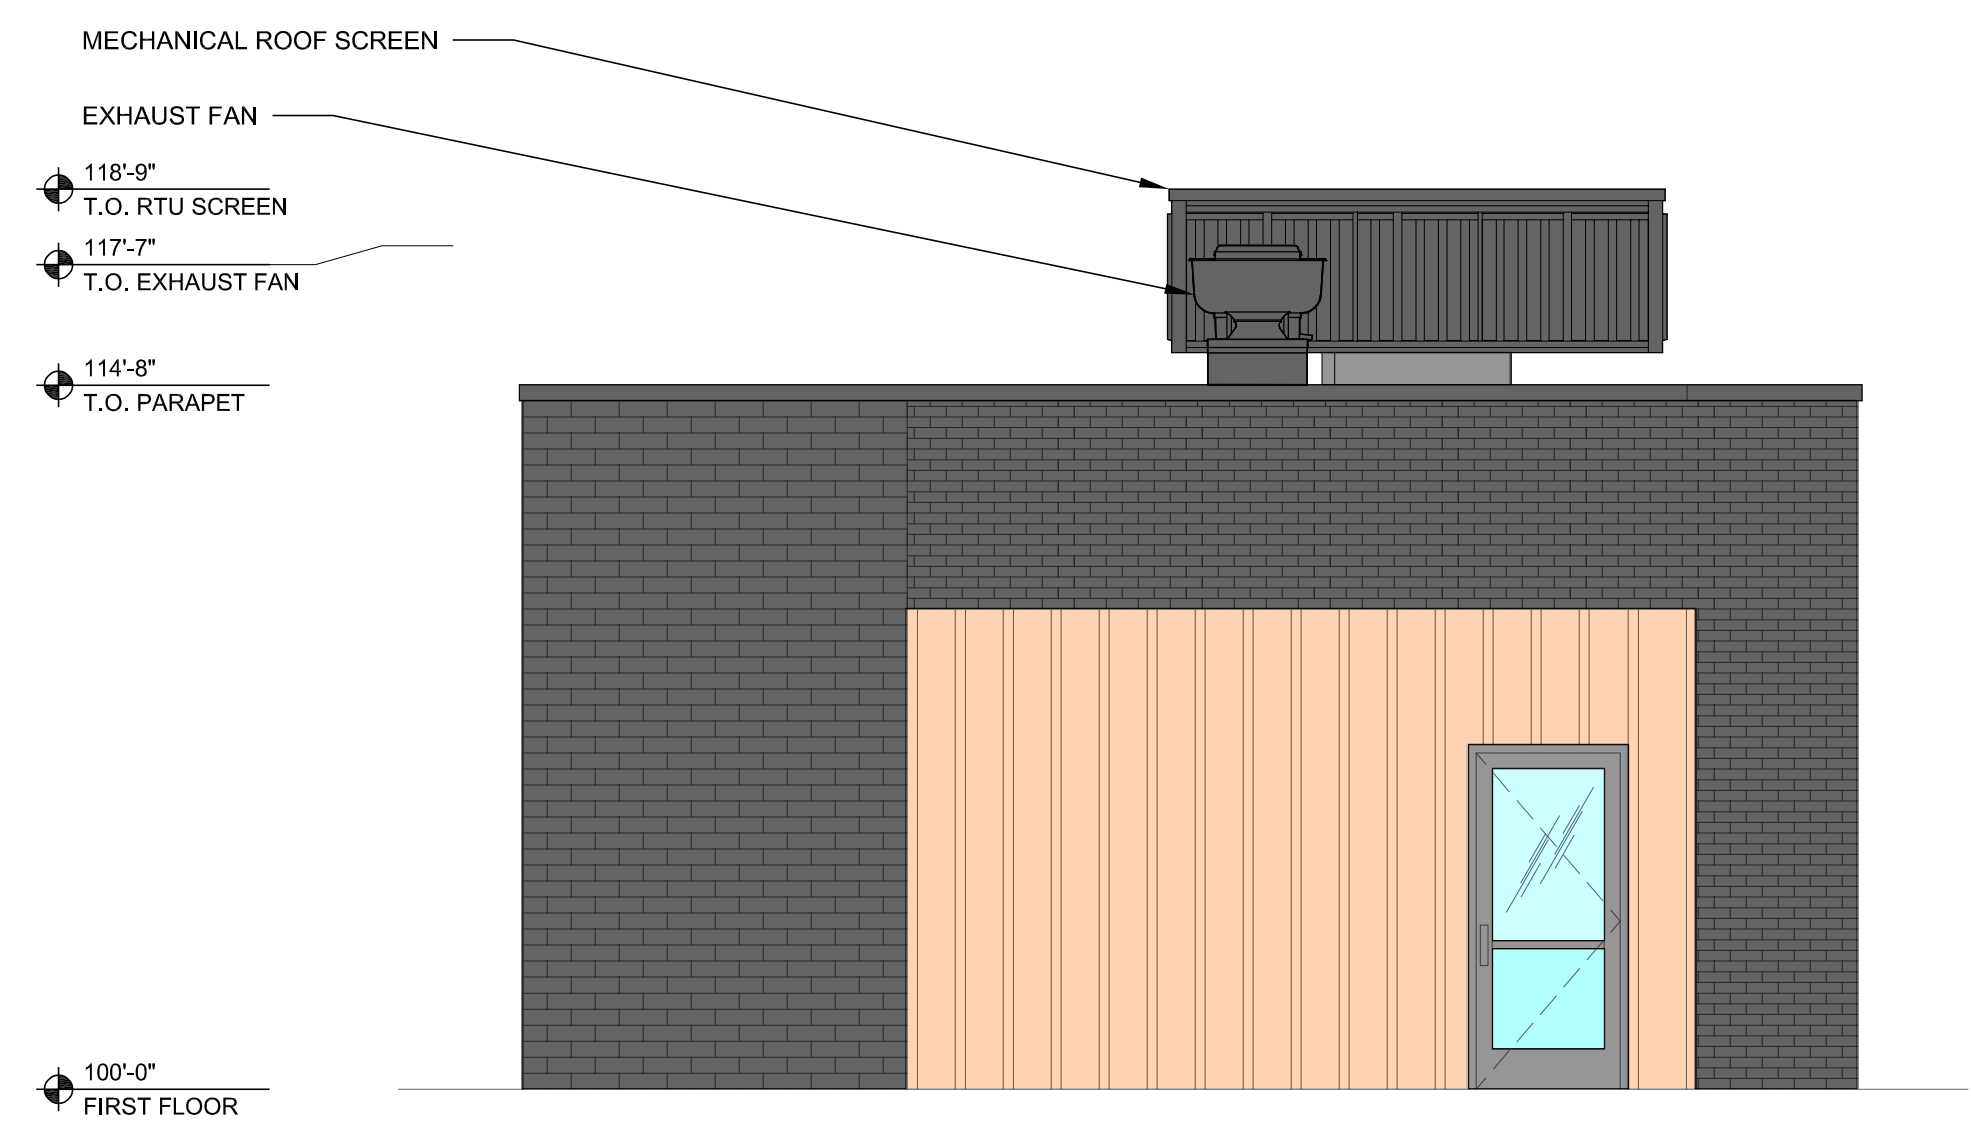

2 EAST ELEVATION  
 SCALE: 1/4" = 1'-0"

**REVISIONS**

△ CITY COMMENTS	03.11.24
△ OWNER REVISIONS	08.02.24

**DRAWING TITLE**  
 EXTERIOR  
 ELEVATIONS

**DRAWING NUMBER**  
**A4.0**  
 01/10/2024 NLB



