



GROTH
Design
Group

N58 W6181 COLUMBIA RD.
P.O. BOX 332
CEDARBURG, WISCONSIN 53012
PH. (262) 377-8001
FX. (262) 377-8003

PROJECT

CLIENT
PROJECT NAME

ADDRESS
CITY, STATE ZIP

ISSUE

NO. REV. DATE DESCRIPTION

PROGRESS
DOCUMENTS

These documents reflect progress and intent and may be subject to change, including additional detail. These are not final construction documents and should not be used for final bidding or construction-related purposes.

PROJECT INFO

Date
XXXX-XXXX-XXXX
Project No.
16.00X


SHEET TITLE

FLOOR PLAN - LEVEL 1 - BANK

A101.2

© Groth Design Group, Inc.

SCHEMATIC DESIGN SET

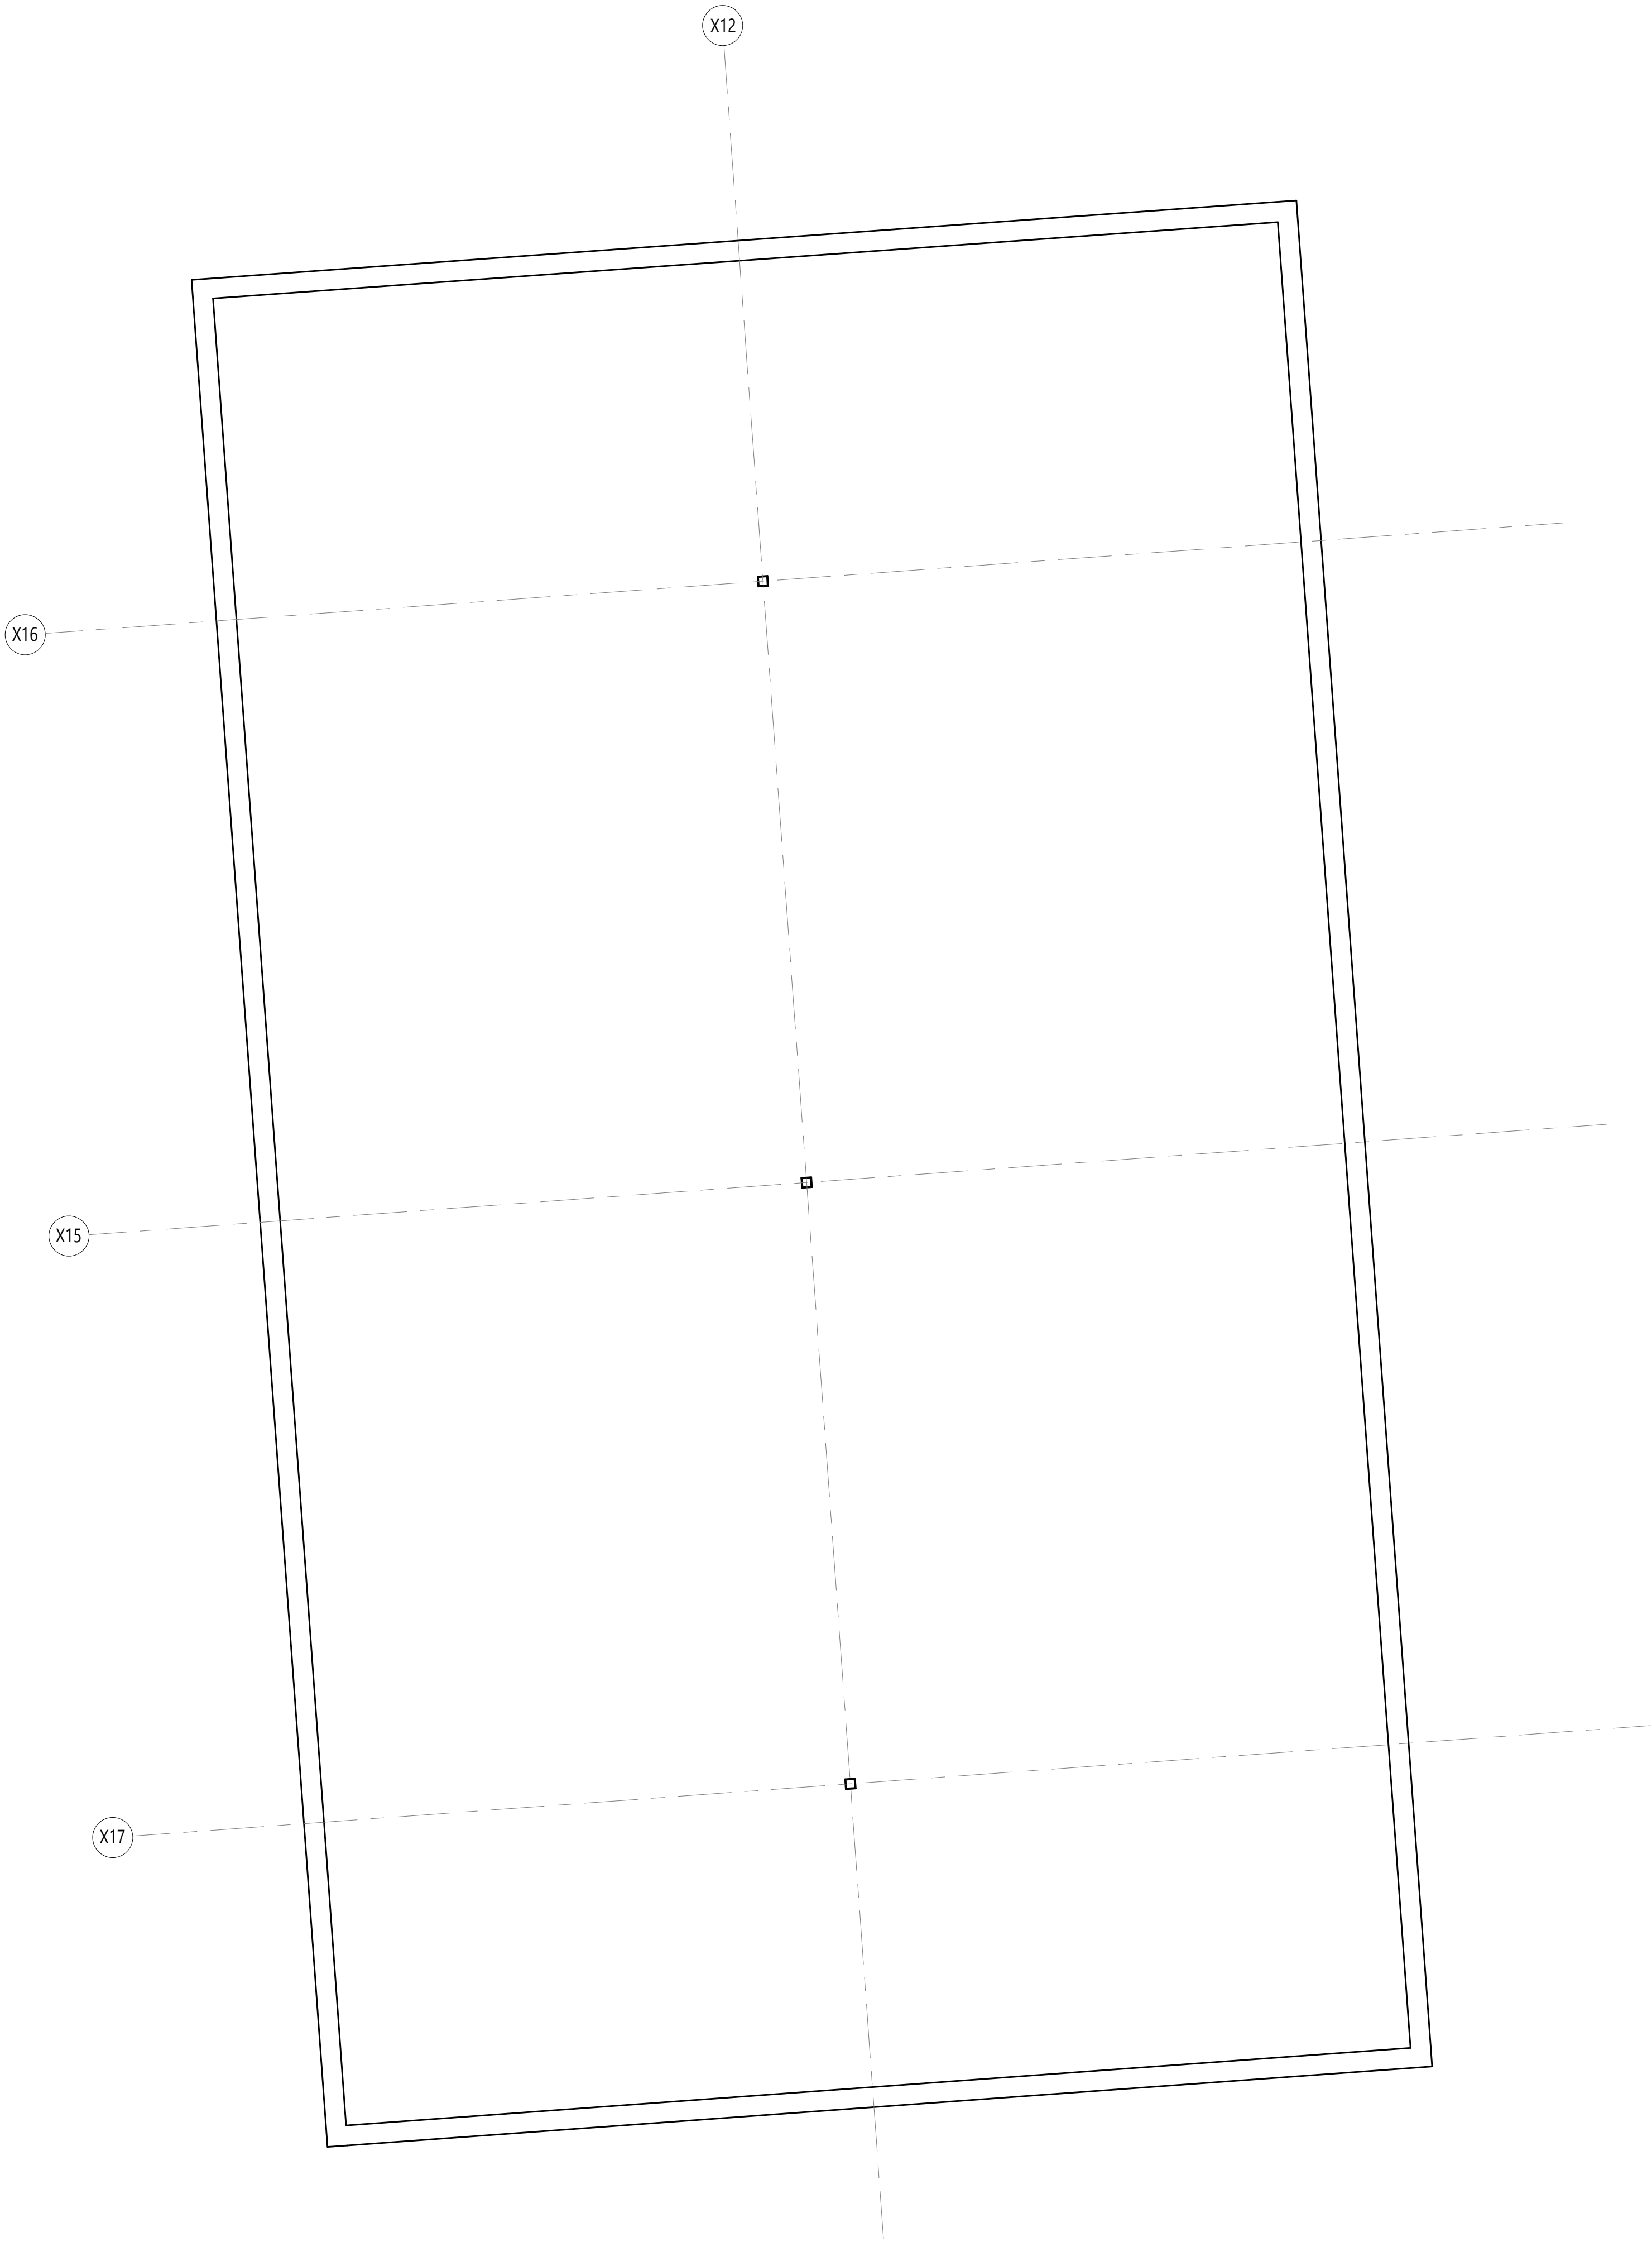

1
A101.2

LEVEL 1 - BANK FLOOR PLAN

3/16" = 1'-0"

