
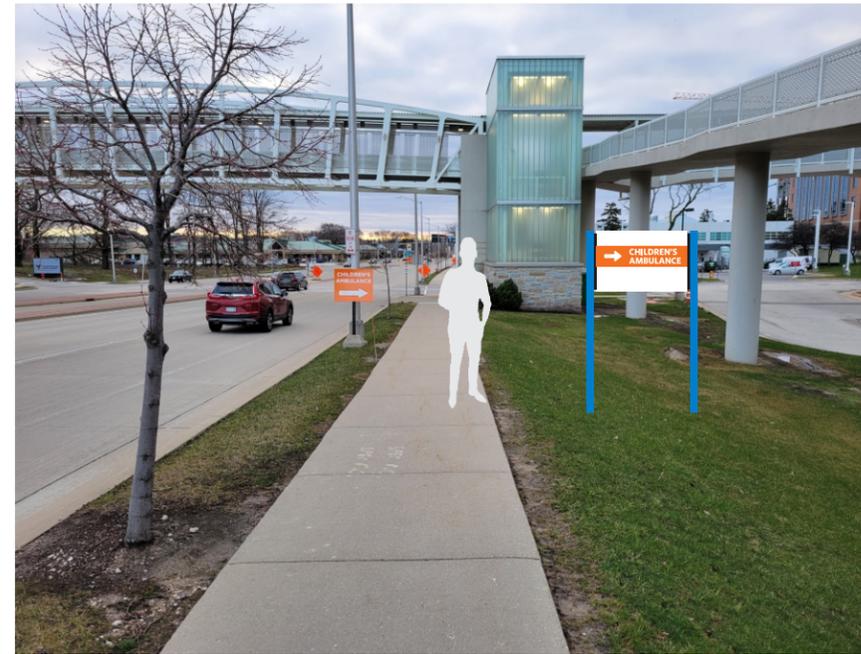


1 SIGN "C" FRONT ELEVATION
2 (1 REQ'D) 3/4" = 1' - 0" SCALE

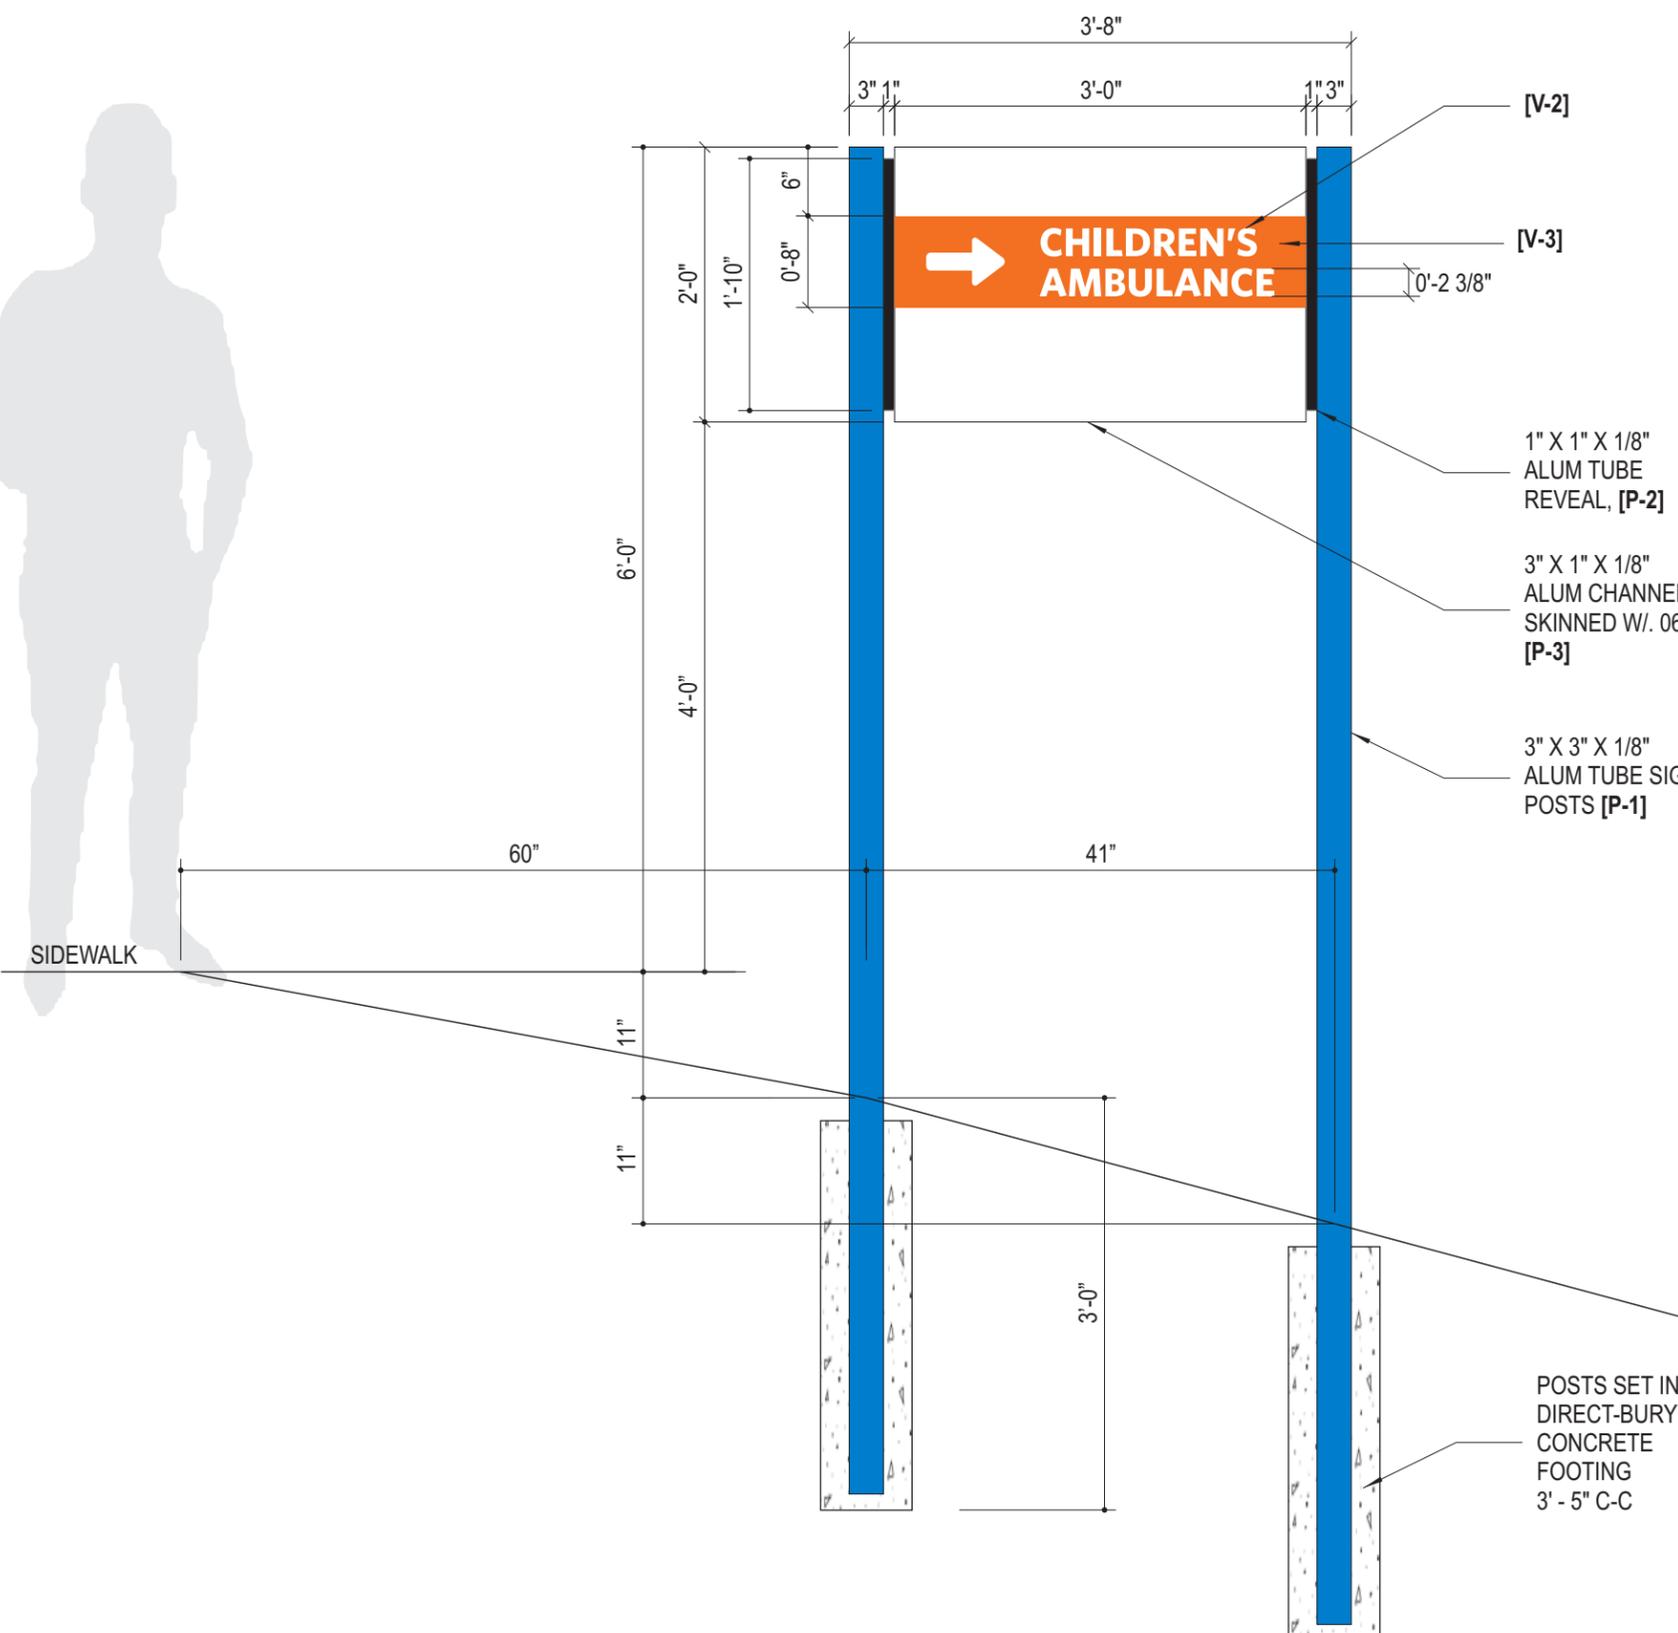

POST & PANEL

SignEffectz™

1827 W. Glendale Ave. Milwaukee, WI 53209
414.264.5504
414.262.5564
www.signeffectz.com

Disclaimer:

THIS IS AN ORIGINAL DESIGN CREATED BY SIGN EFFECTZ. THE SUBMITTED DESIGN IS PROTECTED UNDER COPYRIGHT LAWS OF THE UNITED STATES. YOU AGREE NOT TO COPY, PHOTOGRAPH, MODIFY OR SHARE DIRECTLY OR INDIRECTLY ANY OF THE FOREGOING HELD BY YOU WITH ANY OTHER PARTY, NOR WILL YOU PERMIT ANY THIRD PARTY TO DO ANY OF THE FOREGOING WITHOUT THE WRITTEN CONSENT OF SIGN EFFECTZ.

THIS SIGN IS INTENDED TO BE INSTALLED IN ACCORDANCE WITH THE REQUIREMENTS OF ARTICLE 600 OF THE NEC AND/OR OTHER APPLICABLE LOCAL CODES. THIS INCLUDES PROPER GROUNDING AND BONDING OF THE SIGN.

CUSTOMER:

Children's Wisconsin

PROJECT:

Ambulance Wayfinding

ITEMS ON SCOPE:

[16749-01] CHILDRENS WI-AMB WAY-A,C,D,H - Children's Wisconsin - Ambulance Wayfinding - 2024:

In Scope: Signs A, C, D, H

PROJECT ADDRESS:

Children's Hospital of Wisconsin
999 N 92nd St.
Wauwatosa, WI 53226

BILLING ADDRESS:

Children's Hospital of Wisconsin
PO Box 1997
Milwaukee, WI 53201

REV.	DESCRIPTION	DATE	INIT
01			
02			
03			
04			
05			
06			
07			
08			
09			
10			

PROJECT NOTES:

5FT MIN SETBACK
SIGN TO BE 6 SQ. FT. (LOGOS REMOVED)


Copyright © 2024 Sign Effectz Inc. All Rights Reserved

SHEET SIZE:	DEPT.	WORK ORDER NO.	JOB NO.
B	PRODUCTION	16749	01
AUTHOR:	PRODUCTION DRAWING NO:		
AAE	P 38832210_1.1		
ACCT. MGR.	SCALE:		
JCB	3/4" = 1' - 0"		
PROJ. MGR.	QUOTE:	CHG ORD. NO.:	
ML	16754		
REV	DATE OF ISSUE:	SHEET NO.:	
00	04/18/24	2	

[16749-04] CHILDRENS WI - AMB WAY - G - 2024

MATERIALS AND LABOR TO FABRICATE AND INSTALL (1) NON-LIT
 FLAT ALUMINUM PANEL W/ VINYL GRAPHICS
 STUD MOUNTED FLUSH TO EXISTING PRECAST CONCRETE PILLAR

1/8" THK ALUMINUM PANEL 16" X 72"

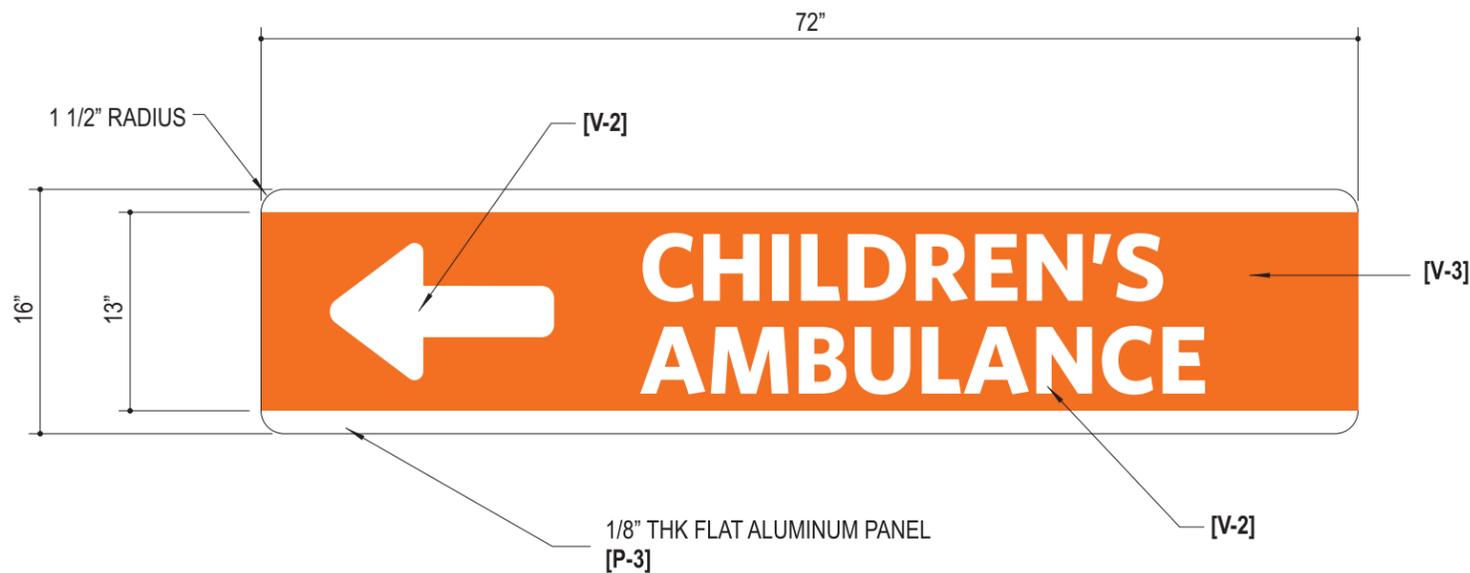

1 SIGN G
3 (1 REQ'D) 1" = 1' - 0" SCALE

COLOR SCHEDULE:

- [V-2] - 3M 5100R-10 WHITE REFLECTIVE VINYL 1ST SURFACE APP
- [V-3] - 3M 5100R-14, "ORANGE" REFLECT. VINYL, 1ST SURFACE APP
- [P-3] - MATTHEWS SATIN FINISH STANDARD "WHITE" PAINT

SignEffectz™

1827 W. Glendale Ave. Milwaukee, WI 53209
 414.264.5504
 414.262.5564
 www.signeffectz.com

Disclaimer:

THIS IS AN ORIGINAL DESIGN CREATED BY SIGN EFFECTZ. THE SUBMITTED DESIGN PROTECTED UNDER COPYRIGHT LAWS OF THE UNITED STATES CODE YOU AGREE NOT TO COPY PHOTOGRAPH MODIFY OR SHARE DIRECTLY OR INDIRECTLY ANY OF THE FOREGOING HELD BY YOU WITH ANY OTHER PARTY. NOR WILL YOU PERMIT ANY THIRD PARTY TO DO ANY OF THE FOREGOING WITHOUT THE WRITTEN CONSENT OF SIGN EFFECTZ.

THIS SIGN IS INTENDED TO BE INSTALLED IN ACCORDANCE WITH THE REQUIREMENTS OF ARTICLE 600 OF THE NEC AND/OR OTHER APPLICABLE LOCAL CODES. THIS INCLUDES PROPER GROUNDING AND BONDING OF THE SIGN

CUSTOMER:

Children's Wisconsin

PROJECT:

Ambulance Wayfinding

ITEMS ON SCOPE:

[16749-0] CHILDRENS WI-AMB WAY-G - 2024

In Scope: Signs G

PROJECT ADDRESS:

Children's Hospital of Wisconsin
 999 N 92nd St.
 Wauwatosa, WI 53226

BILLING ADDRESS:

Children's Hospital of Wisconsin
 PO Box 1997
 Milwaukee, WI 53201

REV.	DESCRIPTION	DATE	INIT
01	SIZE CHANGE 60" x 13" TO 72" x 16"	5.23.24	MGL
02			
03			
04			
05			
06			
07			
08			
09			
10			

PROJECT NOTES:

.

Copyright © 2024 Sign Effectz Inc. All Rights Reserved

SHEET SIZE:	DEPT.	WORK ORDER NO.	JOB NO.
B	PRODUCTION	16749	04
AUTHOR: AAE	PRODUCTION DRAWING NO: P 38832210_1.1		
ACCT. MGR. JCB	SCALE: 1" = 1' - 0"		
PROJ. MGR. ML	QUOTE: 16754	CHG ORD. NO.:	
REV 00	DATE OF ISSUE: 04/18/24	SHEET NO: 3	



Remove

5'-0"

C

SignEffectz™

1827 W. Glendale Ave. Milwaukee, WI 53209
 414.264.5504
 414.262.5564
 www.signeffectz.com

Disclaimer:
 THIS IS AN ORIGINAL DESIGN CREATED BY SIGN EFFECTZ. THE SUBMITTED DESIGN PROTECTED UNDER COPYRIGHT LAWS OF THE UNITED STATES CODE YOU AGREE NOT TO COPY PHOTOGRAPH MODIFY OR SHARE DIRECTLY OR INDIRECTLY ANY OF THE FOREGOING HELD BY YOU WITH ANY OTHER PARTY. NOR WILL YOU PERMIT ANY THIRD PARTY TO DO ANY OF THE FOREGOING WITHOUT THE WRITTEN CONSENT OF SIGN EFFECTZ.

THIS SIGN IS INTENDED TO BE INSTALLED IN ACCORDANCE WITH THE REQUIREMENTS OF ARTICLE 600 OF THE NEC AND/OR OTHER APPLICABLE LOCAL CODES. THIS INCLUDES PROPER GROUNDING AND BONDING OF THE SIGN

CUSTOMER:
 Children's Wisconsin

PROJECT:
 Ambulance Wayfinding

ITEMS ON SCOPE:
 [16749-01] CHILDRENS WI-AMB WAY-A,C,D,H - Children's Wisconsin - Ambulance Wayfinding - 2024:
 In Scope: Signs A, C, D
 TBD: H

PROJECT ADDRESS:
 Children's Hospital of Wisconsin
 999 N 92nd St.
 Wauwatosa, WI 53226


BILLING ADDRESS:
 Children's Hospital of Wisconsin
 PO Box 1997
 Milwaukee, WI 53201

REV.	DESCRIPTION	DATE	INIT
01			
02			
03			
04			
05			
06			
07			
08			
09			
10			

PROJECT NOTES:

Copyright © 2024 Sign Effectz Inc. All Rights Reserved

SHEET SIZE: B	DEPT. PRODUCTION	WORK ORDER NO. 16749
AUTHOR: AAE	PRODUCTION DRAWING NO: P 38832210_1.1	
ACCT. MGR. JCB	SCALE: 3" = 1' - 0"	
PROJ. MGR. ML	QUOTE: 16754	CHG ORD. NO.
REV 00	DATE OF ISSUE: 04/18/24	SHEET NO: 2

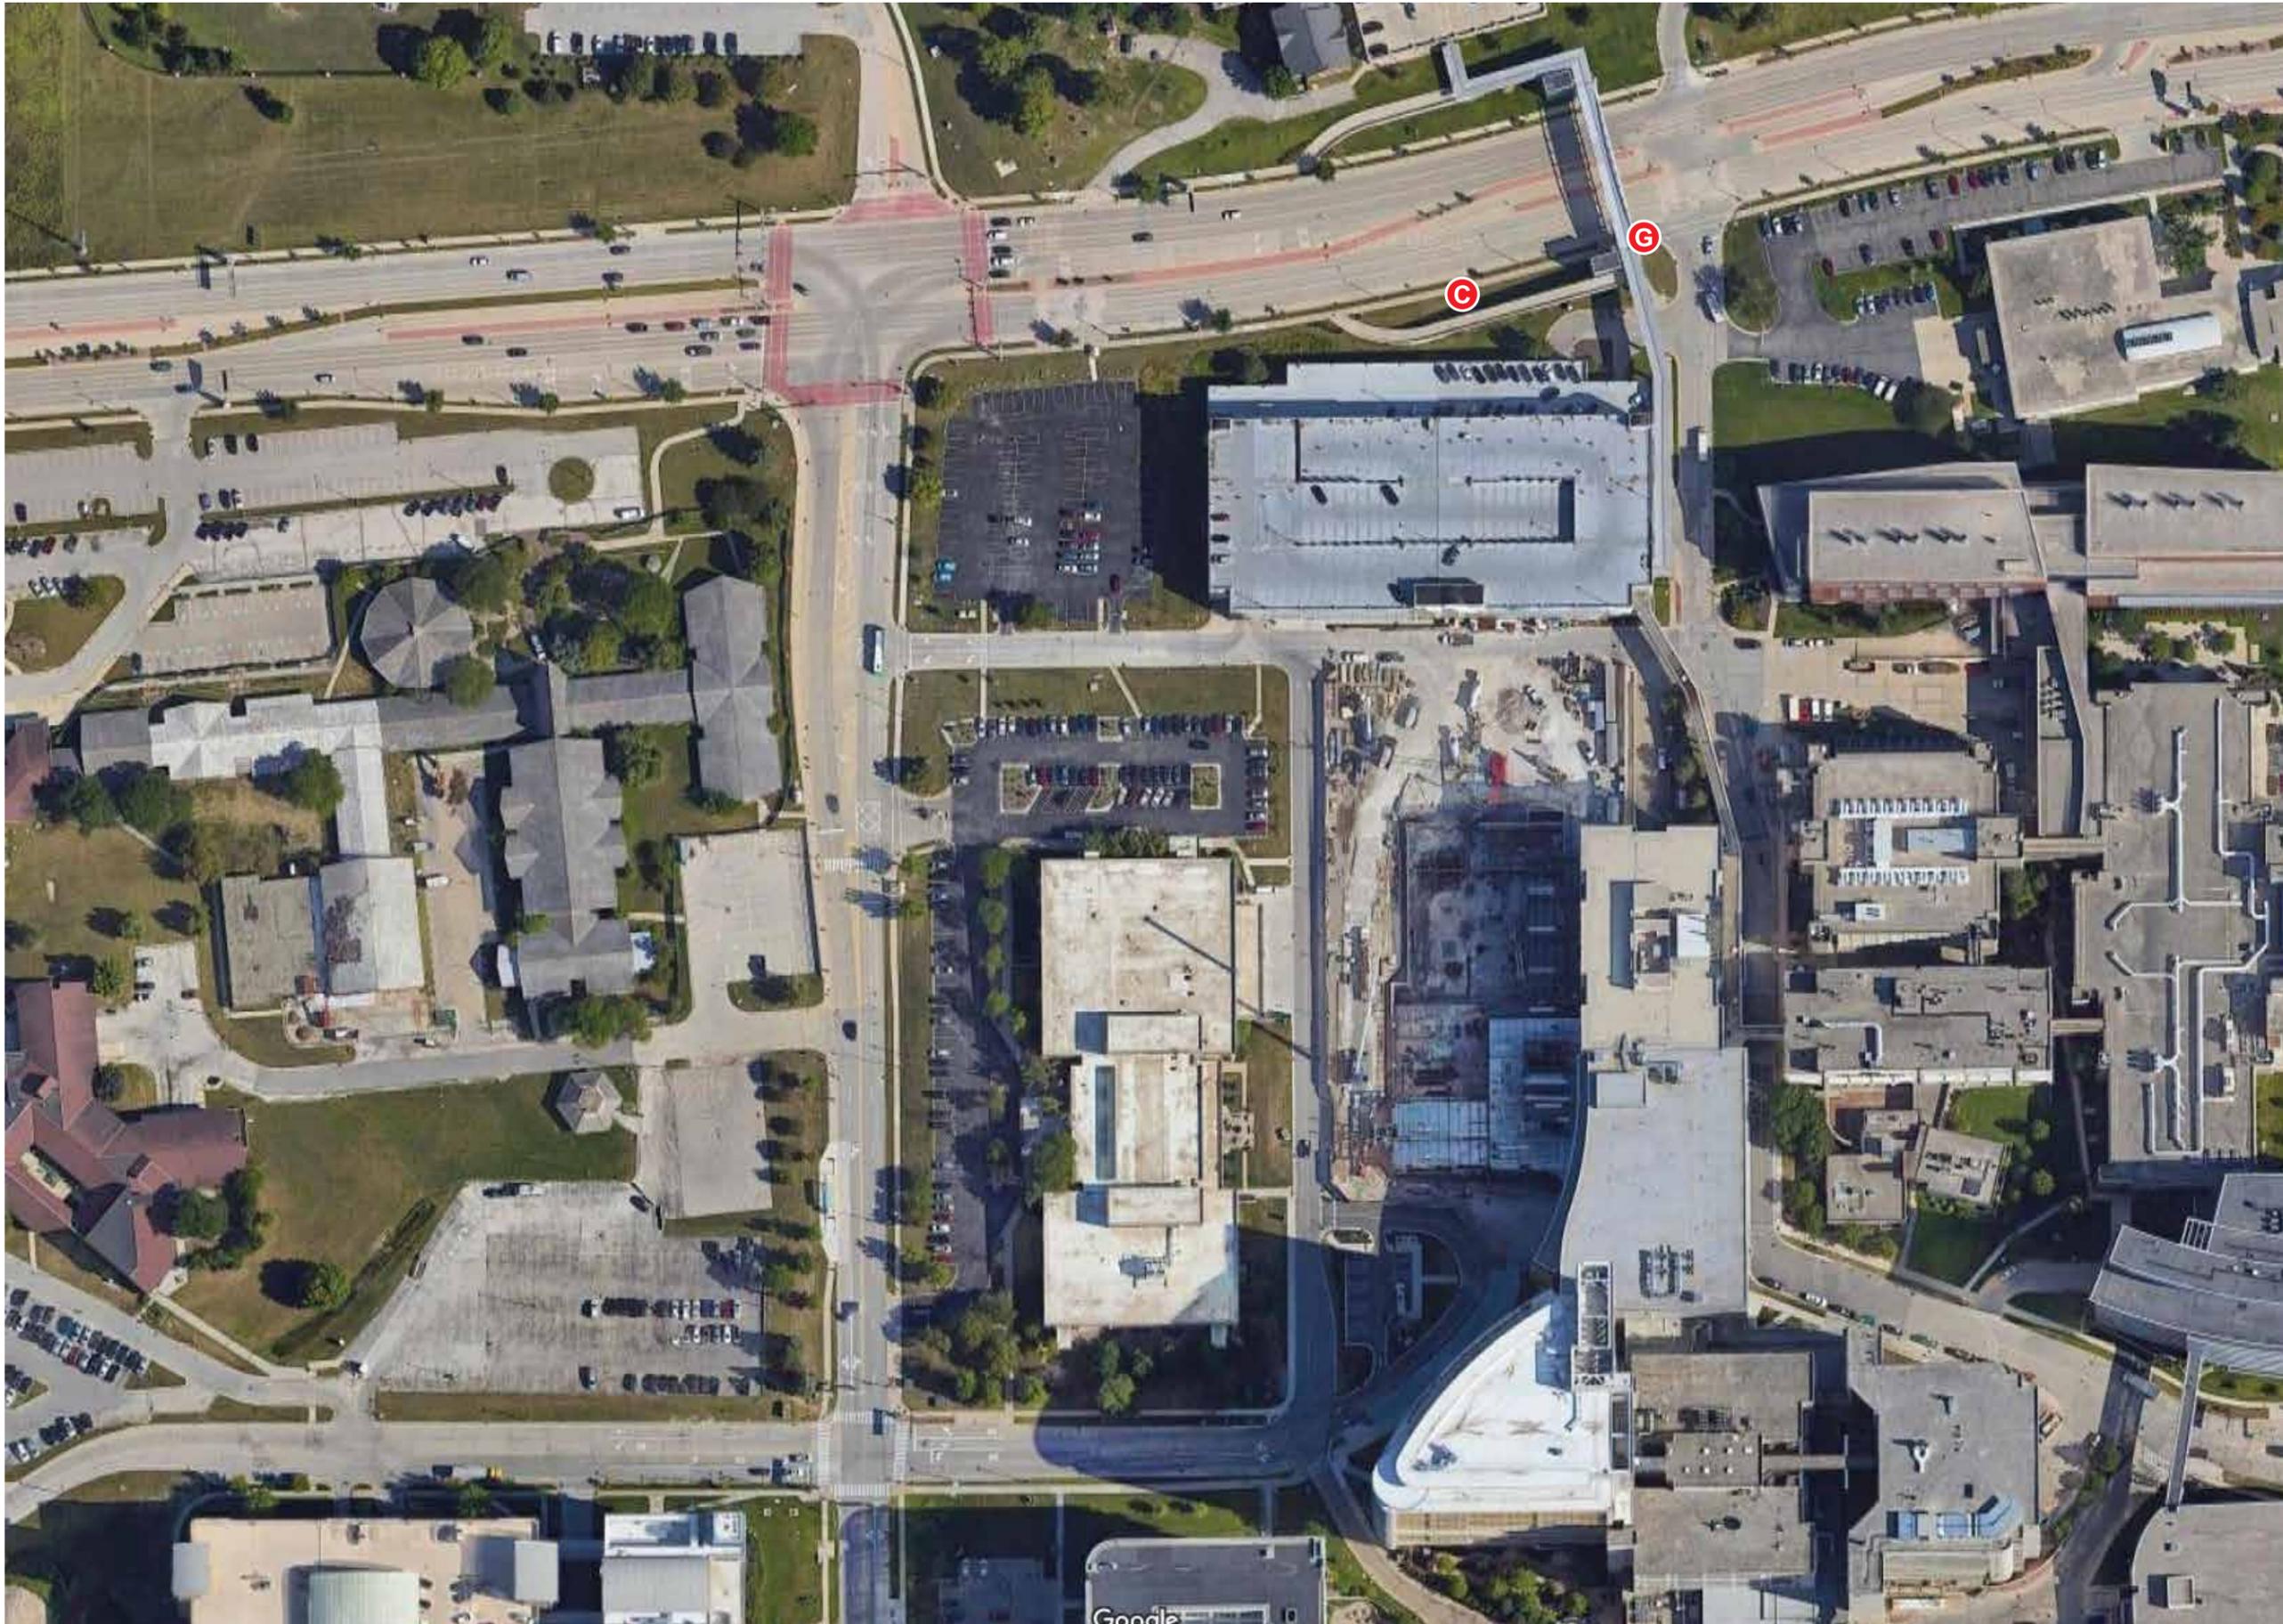

SignEffectz™

1827 W. Glendale Ave. Milwaukee, WI 53209
 414.264.5504
 414.262.5564
 www.signeffectz.com

Disclaimer:
 THIS IS AN ORIGINAL DESIGN CREATED BY SIGN EFFECTZ. THE SUBMITTED DESIGN PROTECTED UNDER COPYRIGHT LAWS OF THE UNITED STATES CODE YOU AGREE NOT TO COPY PHOTOGRAPH MODIFY OR SHARE DIRECTLY OR INDIRECTLY ANY OF THE FOREGOING HELD BY YOU WITH ANY OTHER PARTY. NOR WILL YOU PERMIT ANY THIRD PARTY TO DO ANY OF THE FOREGOING WITHOUT THE WRITTEN CONSENT OF SIGN EFFECTZ.

THIS SIGN IS INTENDED TO BE INSTALLED IN ACCORDANCE WITH THE REQUIREMENTS OF ARTICLE 600 OF THE NEC AND/OR OTHER APPLICABLE LOCAL CODES. THIS INCLUDES PROPER GROUNDING AND BONDING OF THE SIGN

CUSTOMER:
 Children's Wisconsin

PROJECT:
 Ambulance Wayfinding

ITEMS ON SCOPE:
 [16749-01] CHILDRENS WI-AMB WAY-A,C,D,H - Children's Wisconsin - Ambulance Wayfinding - 2024:
 In Scope: Signs A, C, D
 TBD: H

PROJECT ADDRESS:
 Children's Hospital of Wisconsin
 999 N 92nd St.
 Wauwatosa, WI 53226

BILLING ADDRESS:
 Children's Hospital of Wisconsin
 PO Box 1997
 Milwaukee, WI 53201

REV.	DESCRIPTION	DATE	INIT
01			
02			
03			
04			
05			
06			
07			
08			
09			
10			

PROJECT NOTES:

Copyright © 2024 Sign Effectz Inc. All Rights Reserved

SHEET SIZE:	DEPT.	WORK ORDER NO.
B	PRODUCTION	16749
AUTHOR: AAE	PRODUCTION DRAWING NO: P 38832210_1.1	
ACCT. MGR: JCB	SCALE: 3" = 1' - 0"	
PROJ. MGR: ML	QUOTE: 16754	CHG ORD. NO.:
REV 00	DATE OF ISSUE: 04/18/24	SHEET NO.: 4