


NORTH EXTERIOR ELEVATION

SCALE: 1/4" = 1'-0"

WEST EXTERIOR ELEVATION

SCALE: 1/4" = 1'-0"

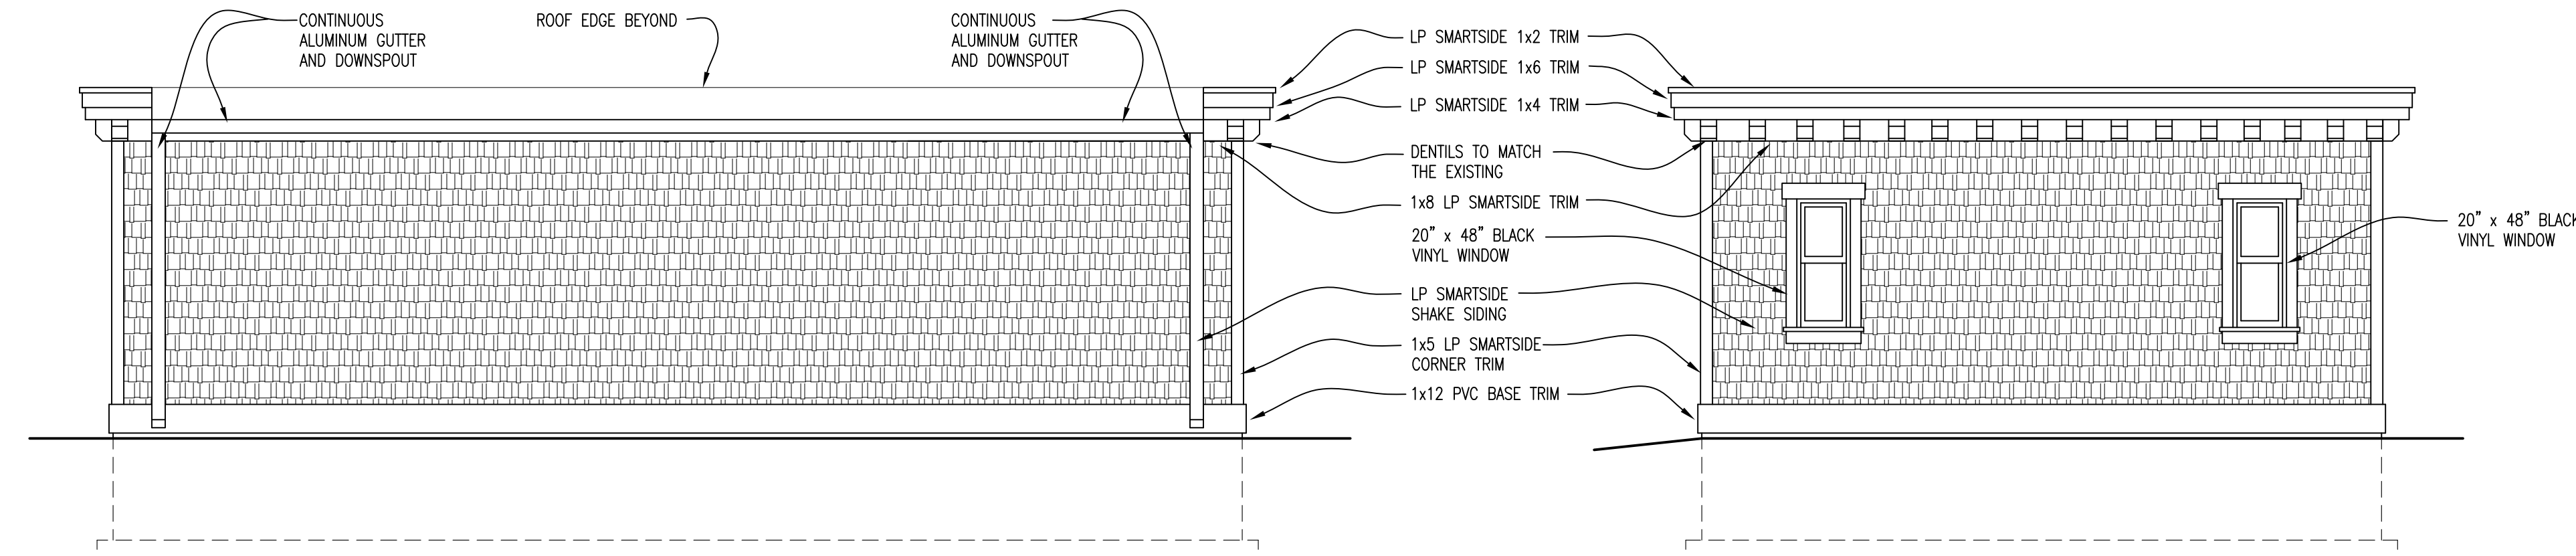


NORTH EXTERIOR ELEVATION

SCALE: 1/4" = 1'-0"

EAST EXTERIOR ELEVATION

SCALE: 1/4" = 1'-0"

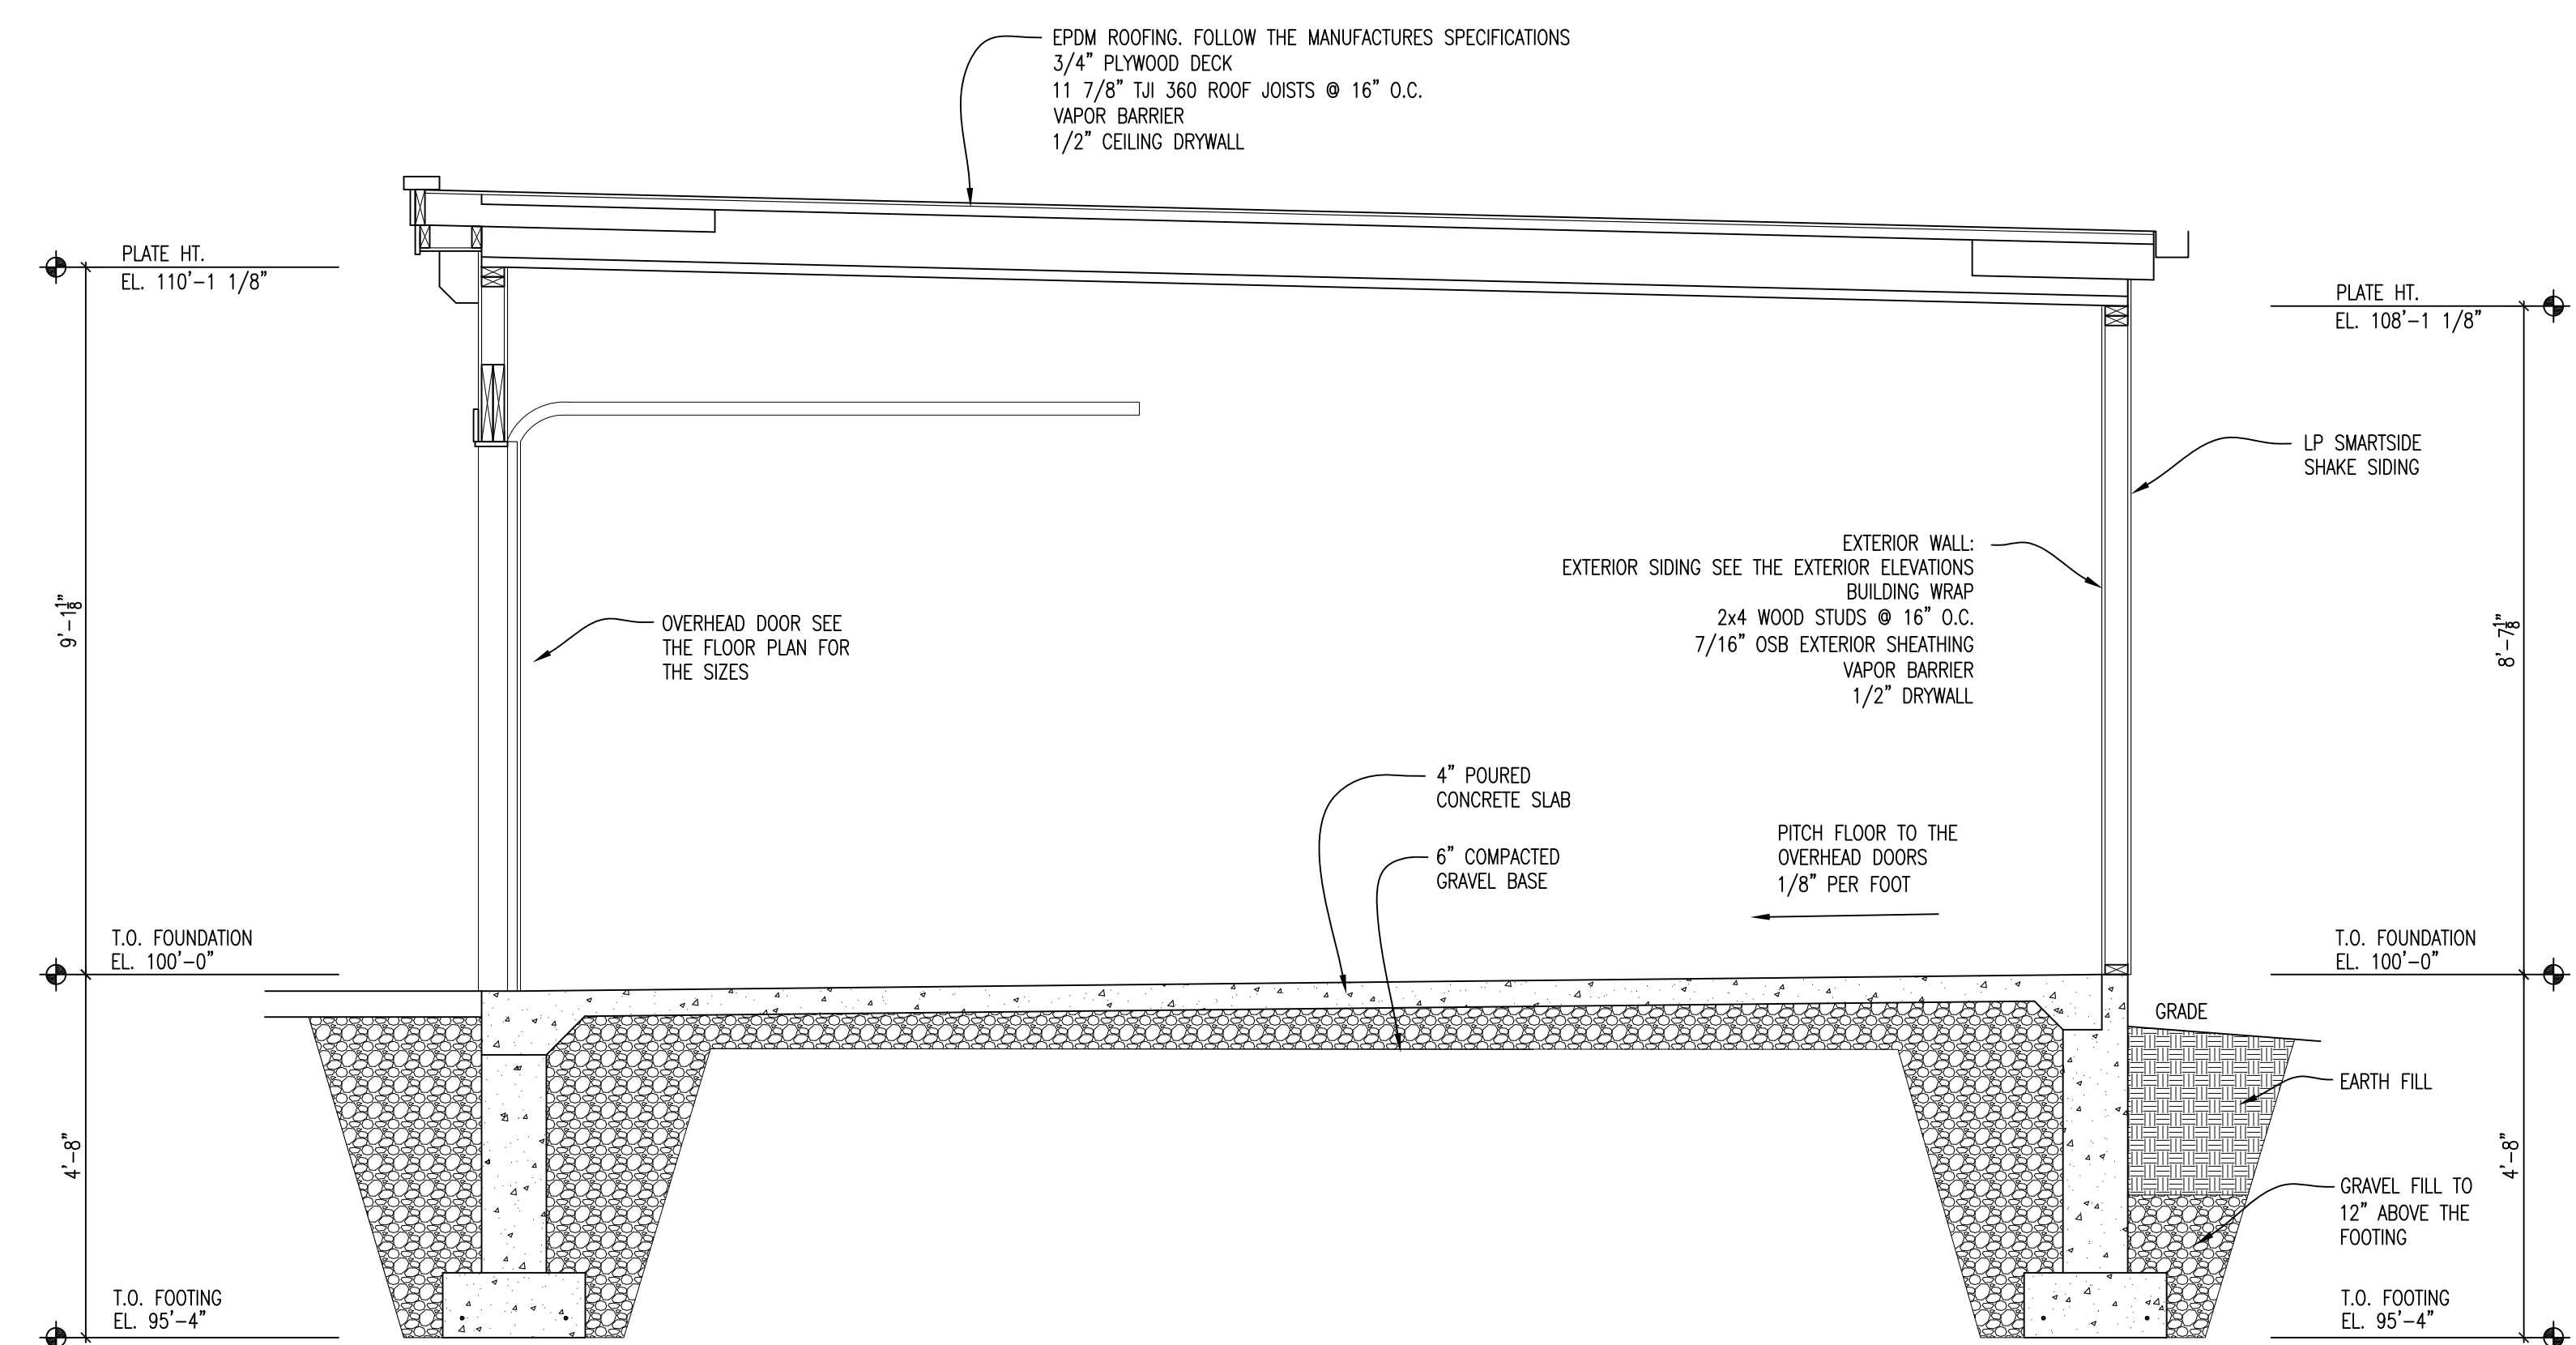

1 CROSS SECTION
A4-00 1/2" = 1'-0"

GARAGE ELEVATIONS
GARAGE SECTION

PROPOSED THREE CAR GARAGE
1851 CHURCH ST
WAUWATOSA, WISCONSIN

DATE:
3-30-2026
REVISION DATE:

JOB NO.:
2024064.00
DRAWN BY:
TEV IV

A2-00