



This drawing is not to be reproduced or changed without the written permission of Design 2 Construct.

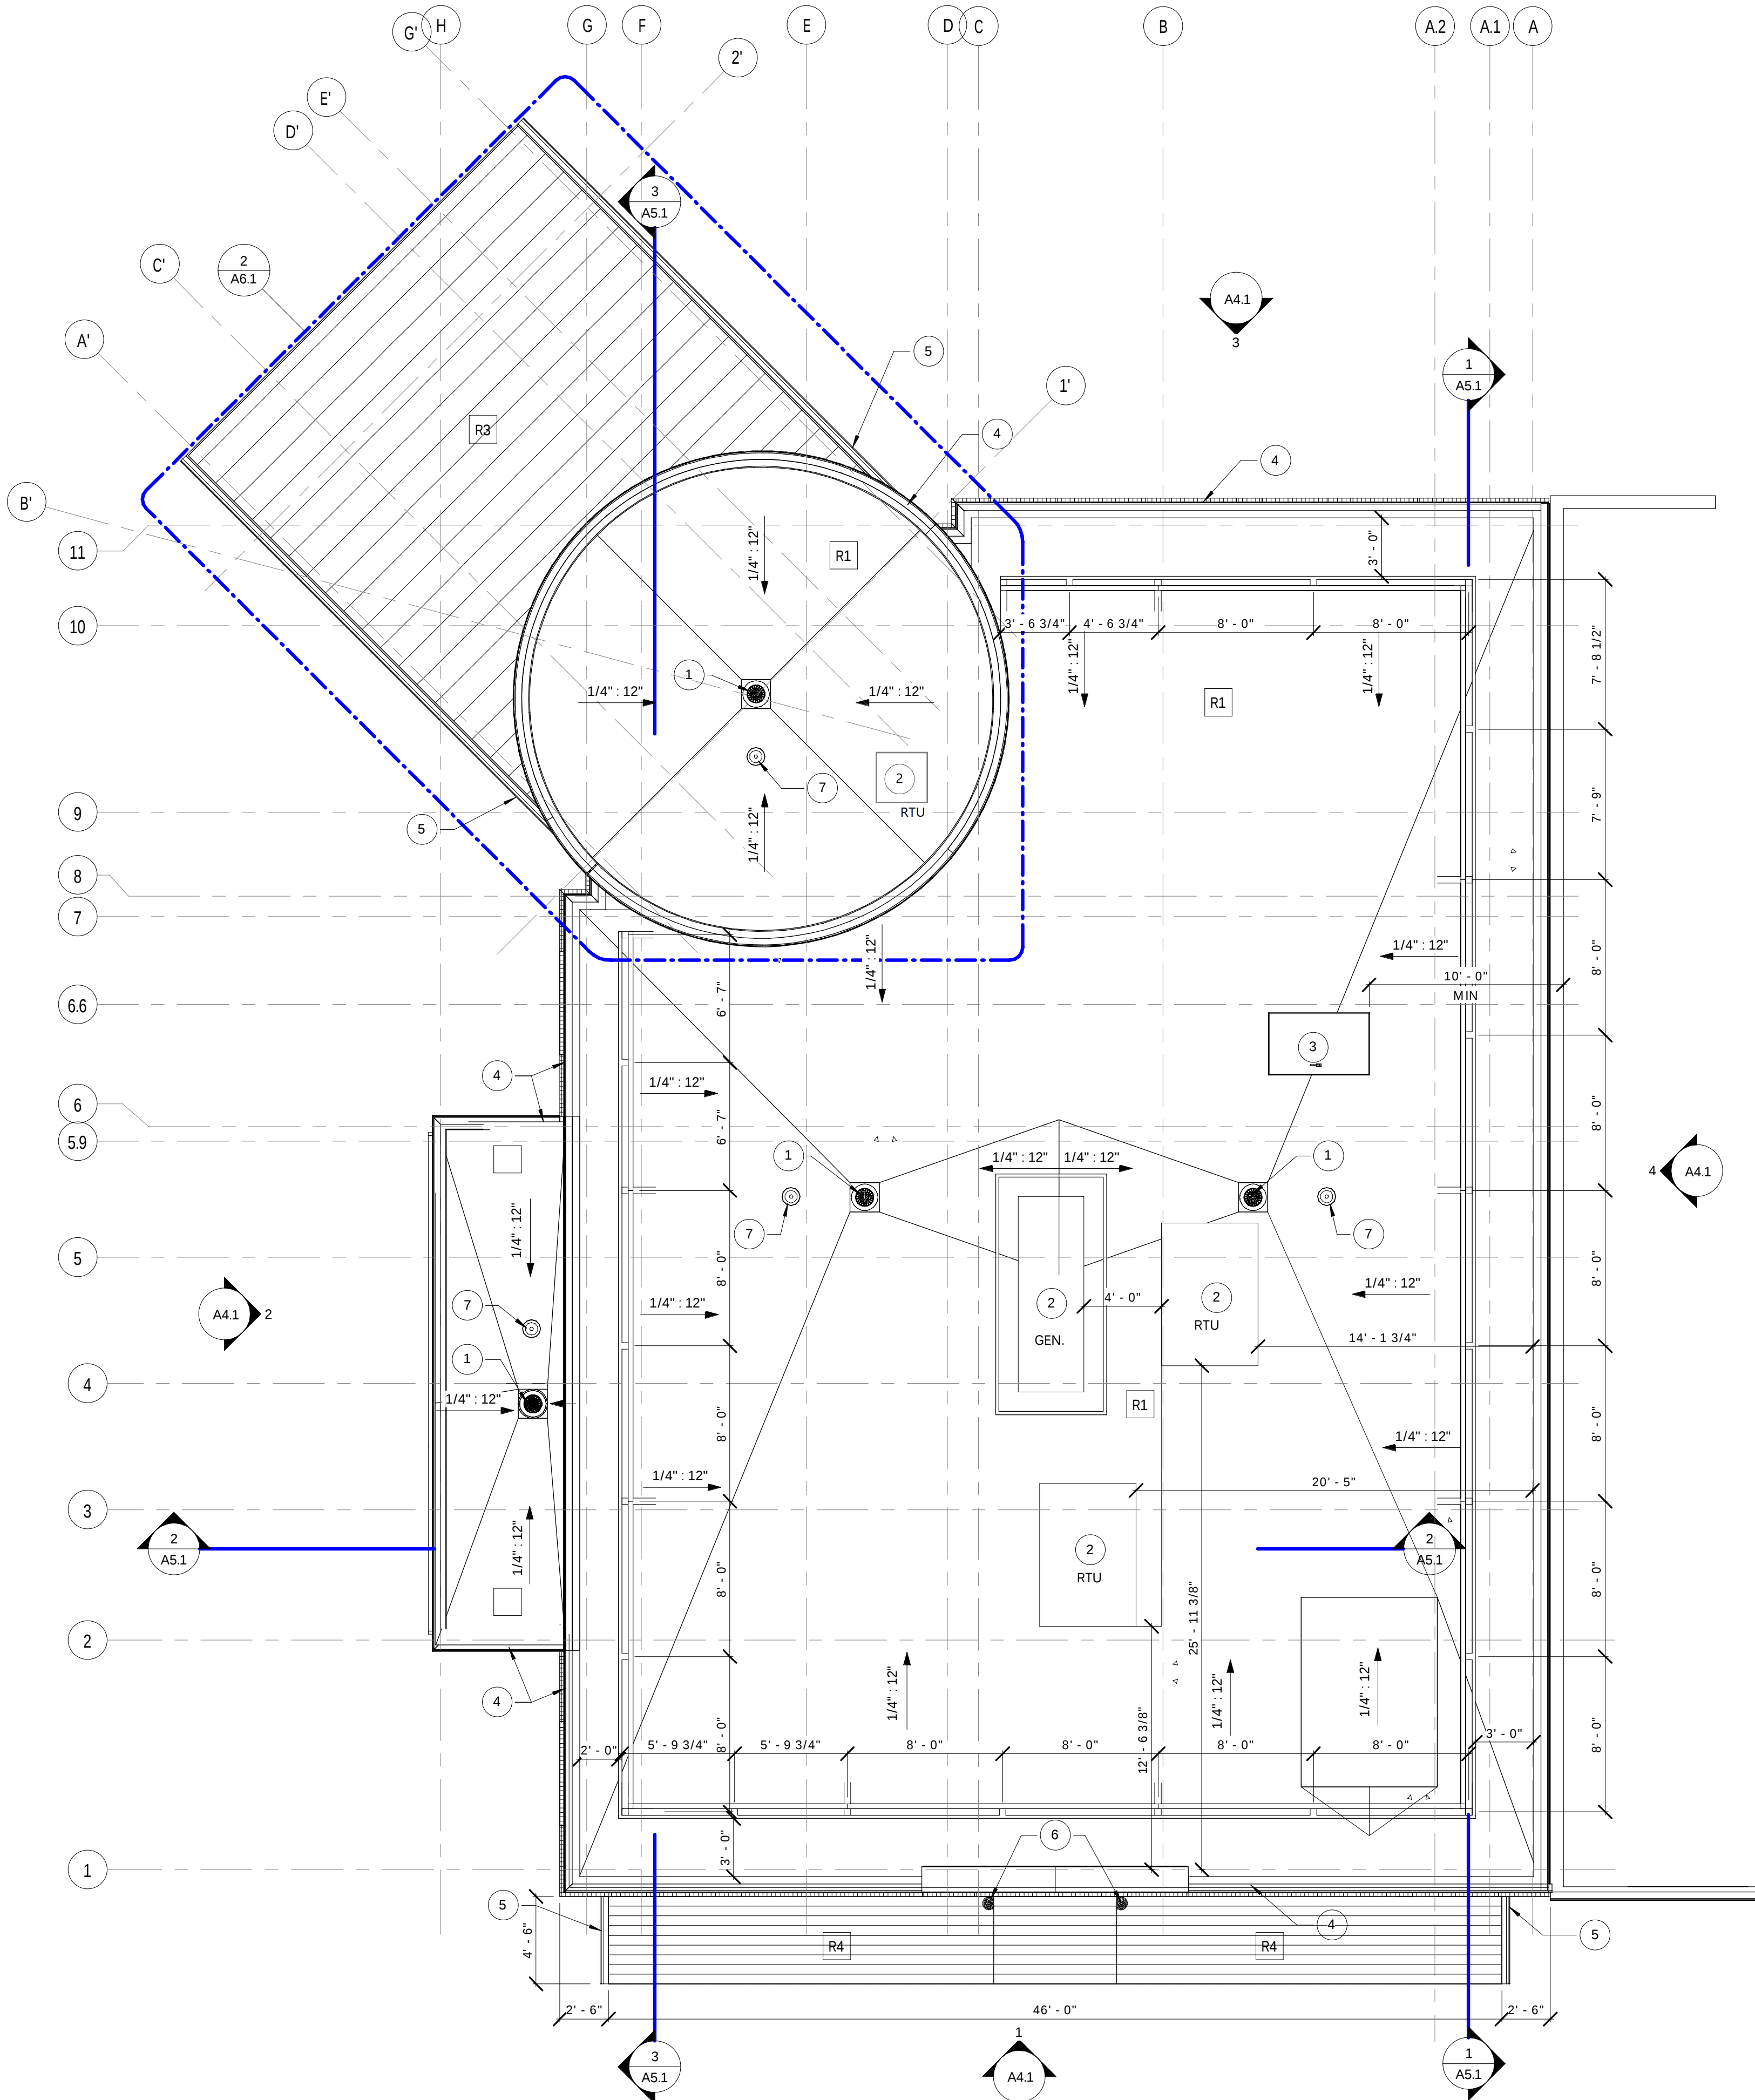

1 ROOF
A6.1 3/16" = 1'-0"

KEYED ROOF PLAN NOTES	
TAG #	DESCRIPTION
1	ROOF DRAIN
2	MECHANICAL EQUIPMENT. SEE MECHANICAL FOR ADDITIONAL INFORMATION
3	ROOF HATCH WITH FIXED WALL-MOUNTED ACCESS LADDER
4	PREFINISHED METAL COPING/GRAVEL STOP- PAC CLAD "DARK GRAY", TYPICAL FOR ALL COPINGS
5	PREFINISHED METAL FASCIA AND GUTTERS. GUTTERS TO RUN TO STORM
6	ROOF DRAIN- RUN TO INTERIOR OF BUILDING
7	ROOF DRAIN- RUN TO INTERIOR OF BUILDING
18	ROOF DRAIN- RUN TO INTERIOR OF BUILDING

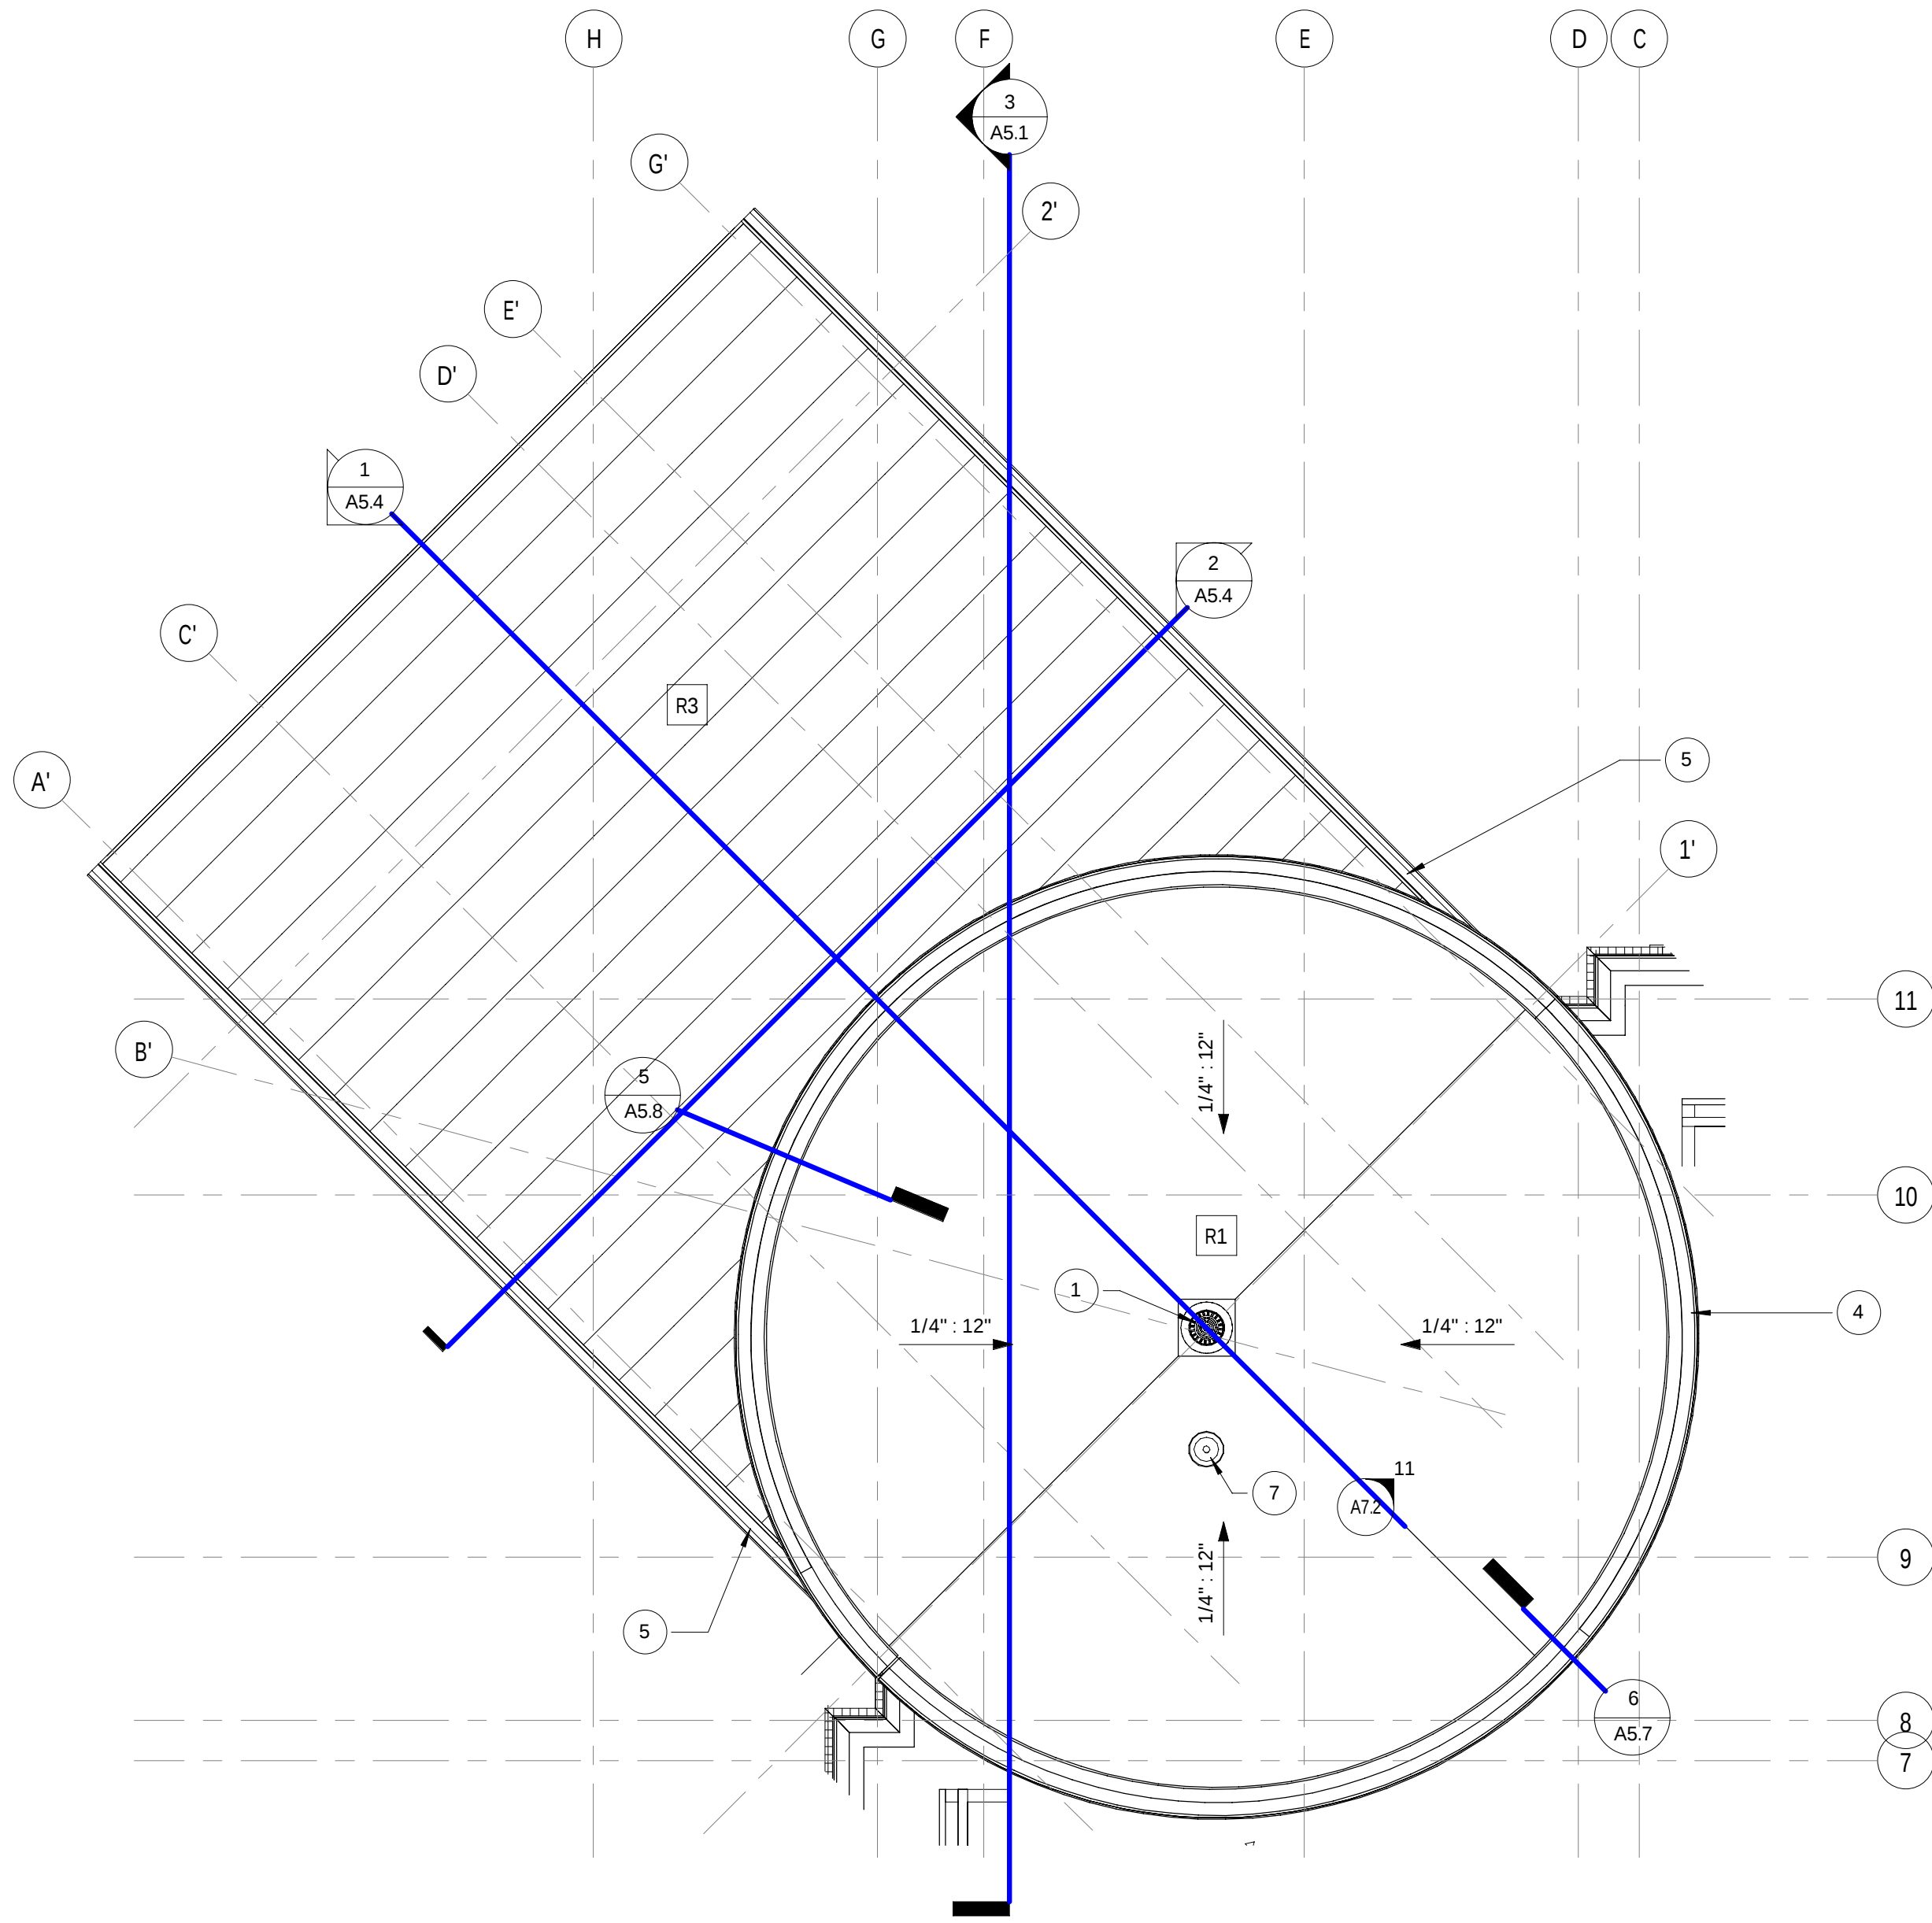

2 ENLARGED ROOF PLAN
A6.1 1/4" = 1'-0"

ROOF R1:

- 60MIL BLACK EPDM, BALLASTED
- TAPERED XPS INSULATION
- MINIMUM 6" (R24) XPS INSULATION (2 LAYERS) W/ STAGGERED JOINTS
- 30 MIL VAPOR BARRIER
- METAL DECK PER STRUCTURAL
- FRAMING PER STRUCTURAL

ROOF R2:

NOT USED

ROOF R3:

STANDING SEAM METAL ROOF ON 1 1/2" METAL DECK

ROOF R4:

STANDING SEAM METAL ROOF

ROOF TYPES
1" = 1'-0"

SHEET TITLE

BUILDING SECTIONS W/
ROOFTOP SCREEN

REVISIONS


PROJECT DATA

DATE
1/10/2024
JOB NO.
20-00219
SET USE
DRAWN BY
TJD
SHEET NO.


A5.0



1 SHORT SECTION
A5.0 1/4" = 1'-0"

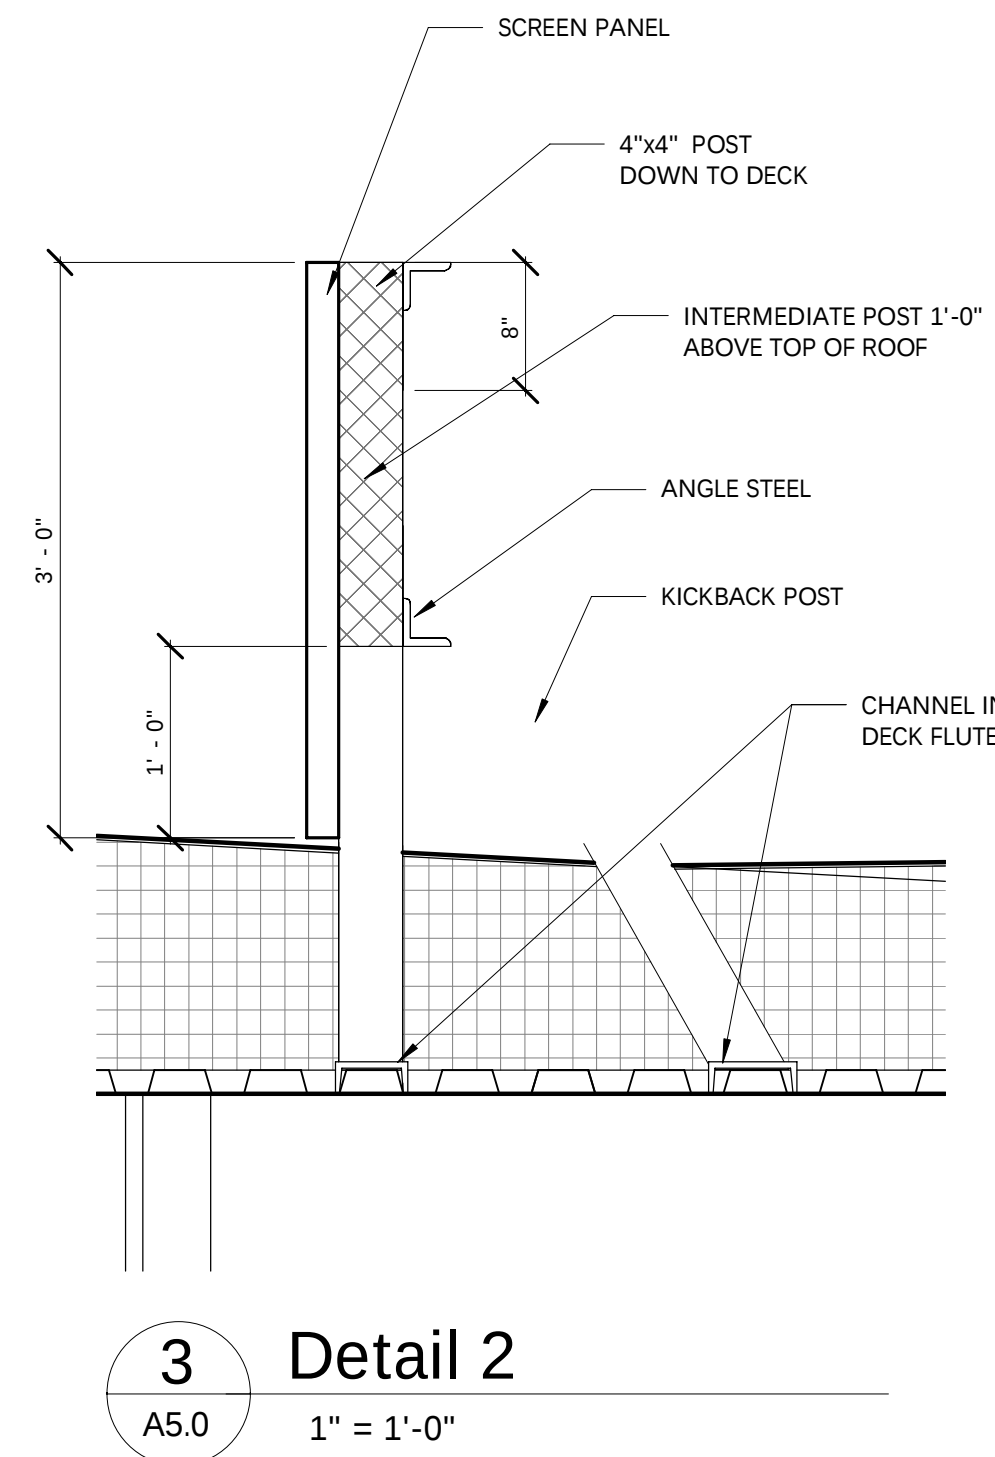

3 Detail 2
A5.0 1" = 1'-0"

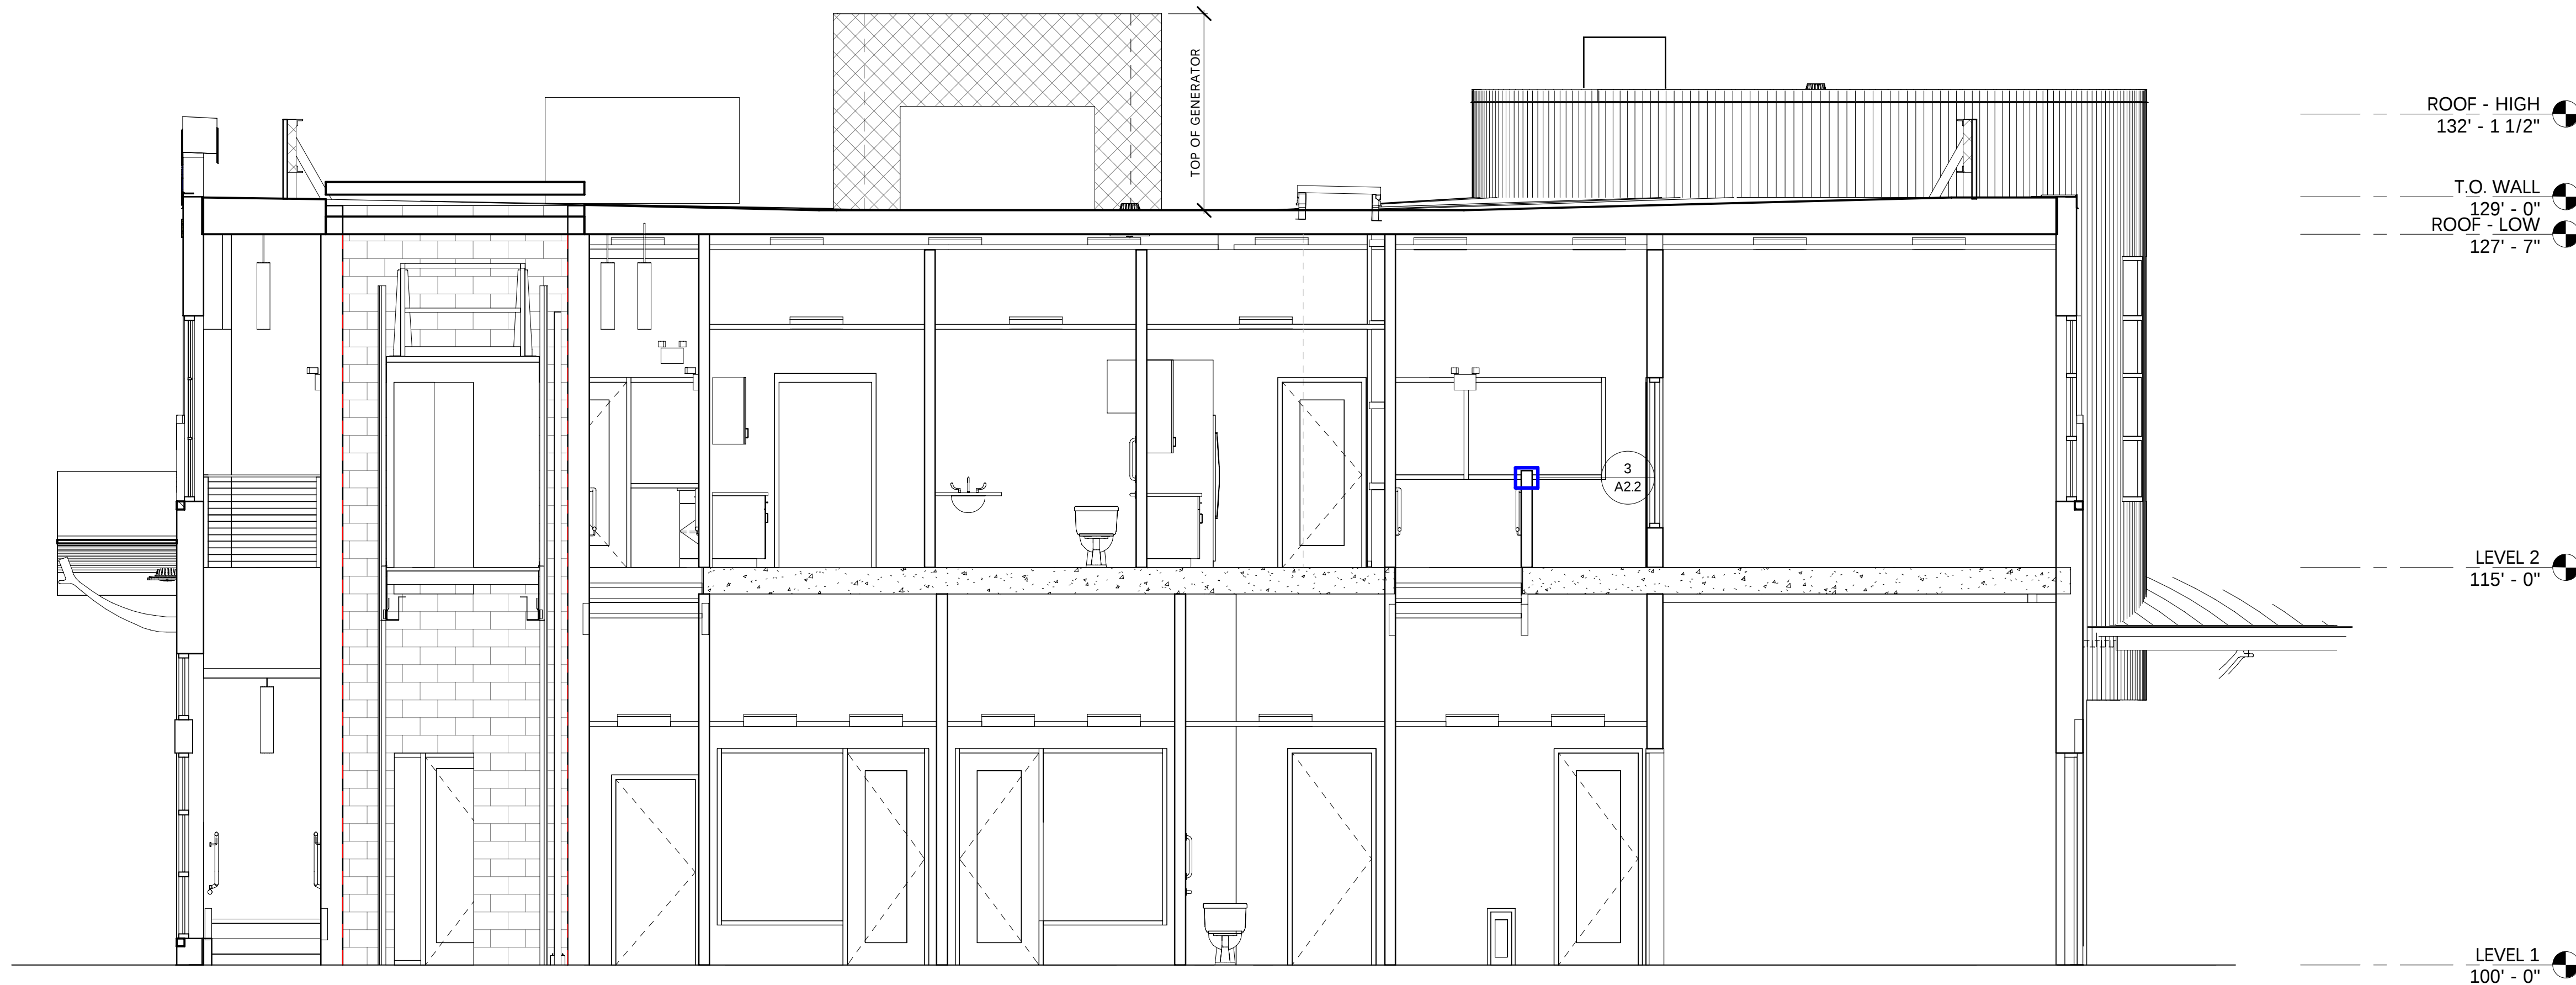

2 LONG SECTION
A5.0 1/4" = 1'-0"

This drawing is not to be reproduced or changed without the written permission of Design 2 Construct.



**DISTANCE AWAY FROM
BUILDING BEFORE YOU WILL
START TO SEE THE TOP OF
THE RTU.**
NORTH: 722'
EAST: 374'

EVERY LINE IS 50'

DESIGN

2

CONSTRUCT

DEVELOPMENT CORPORATION

N173 W21010
NORTHWEST PASSAGE WAY
JACKSON, WI 53037

•

PHONE 262.677.9933
FAX 262.677.9934

•

info@design2construct.com

BUILDING DESIGN FOR:
HORICON BANK

11530 W. BURLEIGH STREET
WAUWATOSA, WI 53213

SHEET TITLE

RTU SITE PLAN LAYOUT

REVISIONS

PROJECT DATA

DATE

1/10/2024

JOB NO.

20-00219

SET USE

DRAWN BY

TJD

SHEET NO.


A1.1

1

A1.1

SITE PLAN

1" = 100'-0"

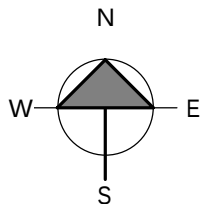

DESIGN
2
CONSTRUCT
DEVELOPMENT CORPORATION

N173 W21010
NORTHWEST PASSAGE WAY
JACKSON, WI 53037

PHONE 262.677.9933
FAX 262.677.9934


info@design2construct.com

BUILDING DESIGN FOR:
HORICON BANK
11530 W. BURLEIGH STREET
WAUWATOSA, WI 53213


SHEET TITLE
SCREENED RTU ELEVATION

REVISIONS

PROJECT DATA
DATE 1/10/2024
JOB NO. 20-00219
SET USE
DRAWN BY TJD
SHEET NO. A1.2

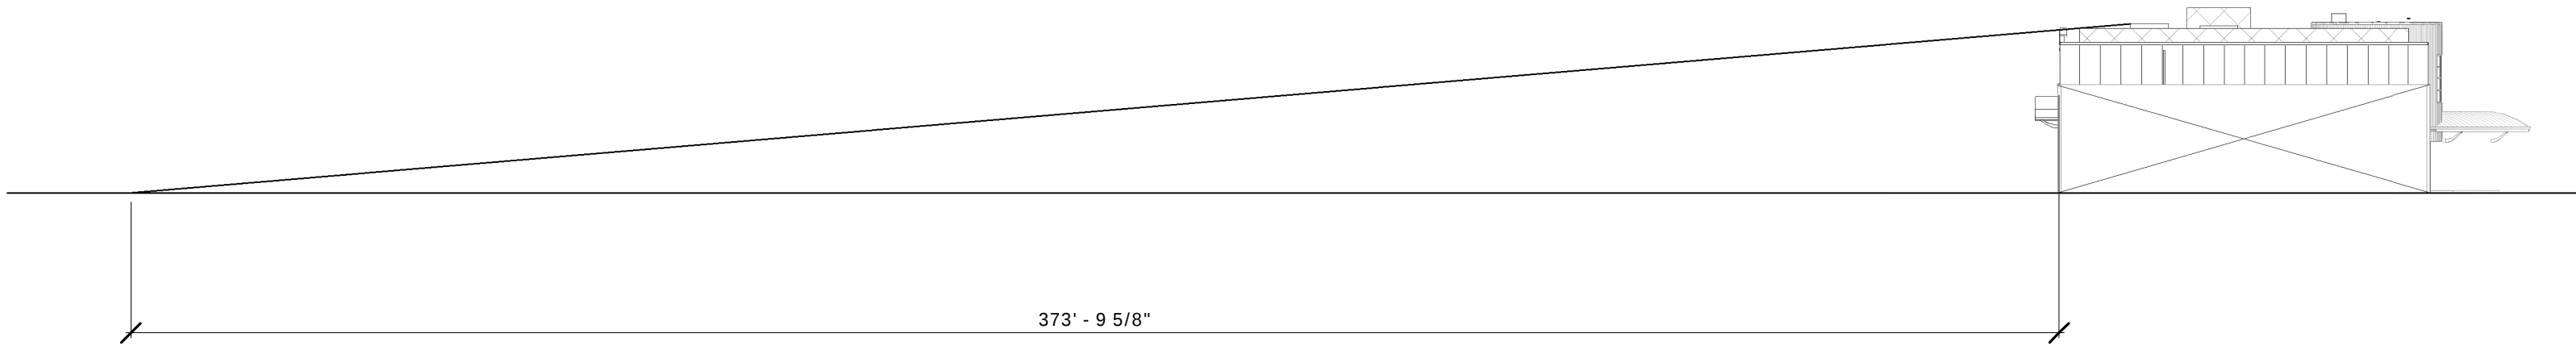

2 BUILDING ELEVATION - NORTH
A1.2 1" = 30'-0"

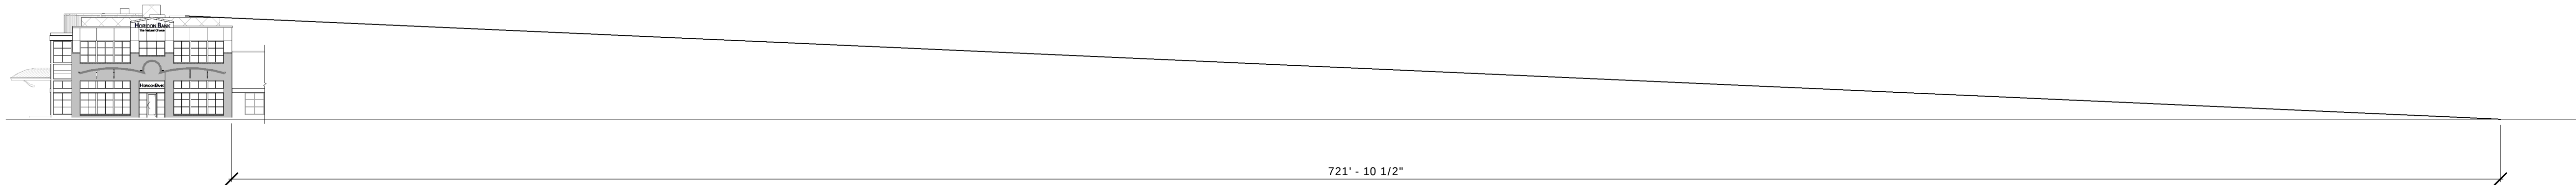

1 BUILDING ELEVATION - EAST
A1.2 1" = 30'-0"