


EXISTING FLOOR PLAN


Scale: 1/8"=1'-0"

 


BARRY C. YANG ARCHITECT
5559 North Shoreland Avenue
Milwaukee, WI 53217
Phone: 262-385-2680
Email: byang.architect@gmail.com

MOCHI RING
7488 WEST STATE STREET
WAUWATOSA, WI 53204

DATE	20230212	JOB NUMBER	22021
DRAWN BY	BCY	SHEET NUMBER	100

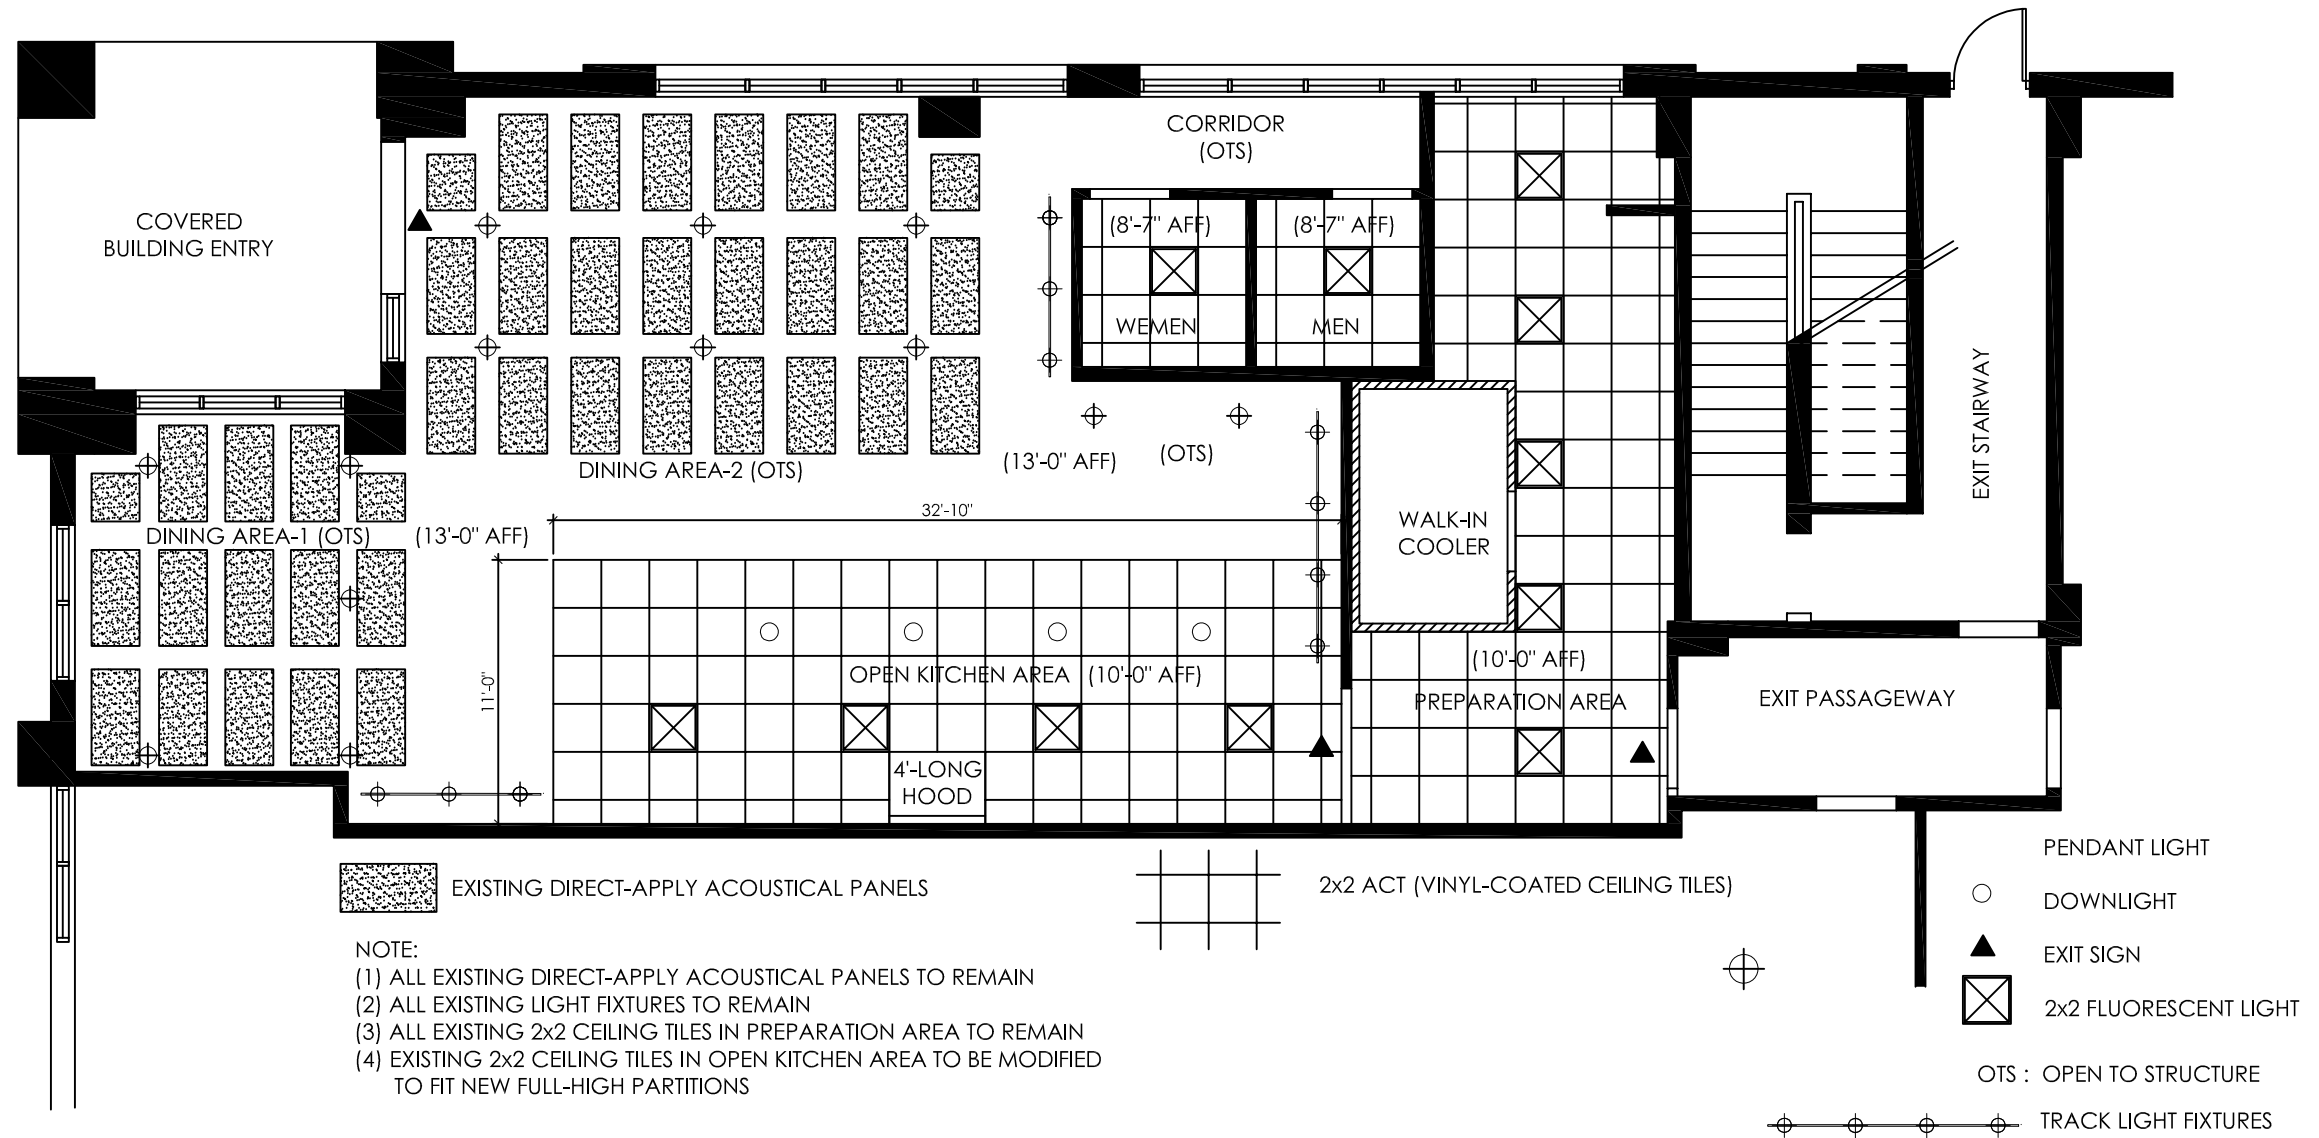

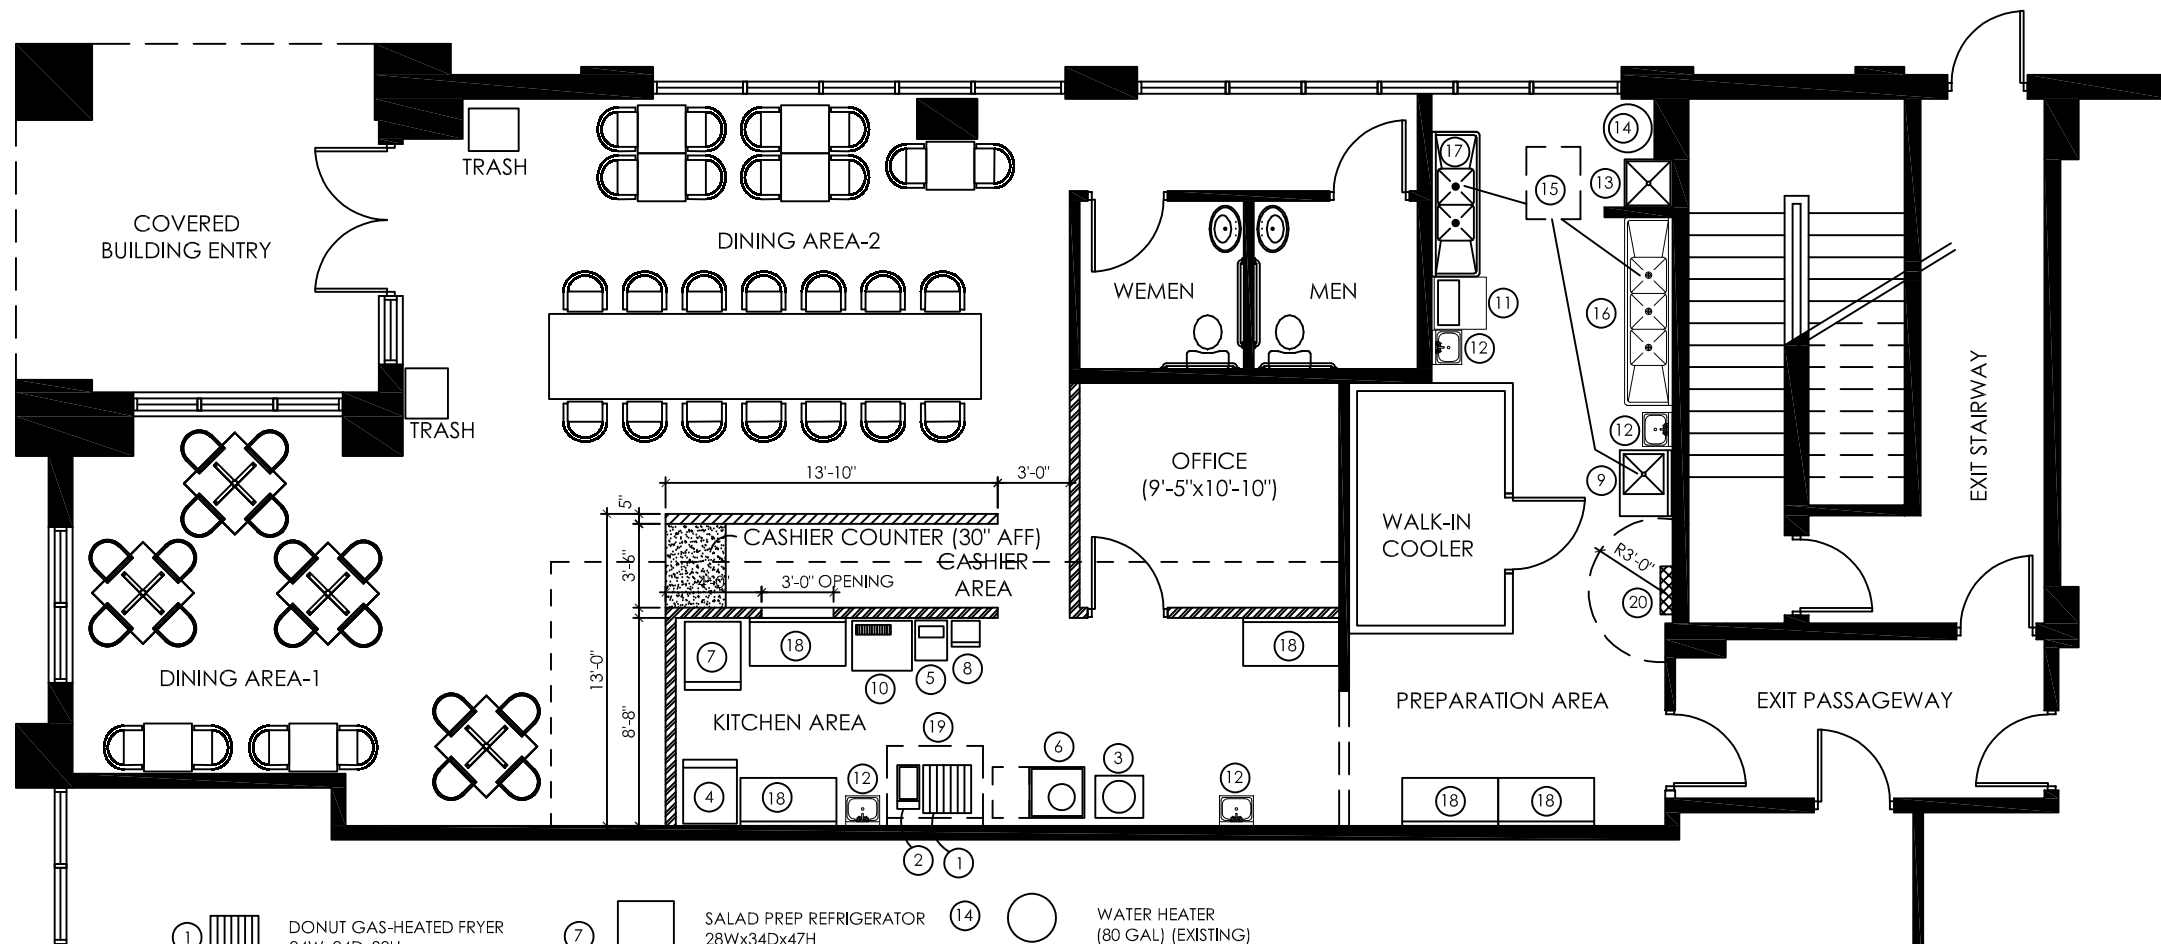

- ① DONUT GAS-HEATED FRYER
24Wx24Dx30H
- ② CORN DOG FRYER
11Wx22Dx40H (240V)
- ③ PLANETARY MIXER
24Wx21Dx40H
- ④ REACH-IN FREEZER
27Wx32Dx83H
- ⑤ ICE FLAKES MAKER
14Wx20Dx20H
(LOCATED ON TOP OF COUNTER)
(WATER LINE TO BE PROVIDED)
- ⑥ DONUT MAKER
27.5Wx25.5Dx42H


- ⑦ SALAD PREP REFRIGERATOR
28Wx34Dx47H
- ⑧ HOT WATER DISPENSER
14Wx13Dx28.5H
- ⑨ FOOD PREP SINK
33Wx24Dx45H
- ⑩ ICE MAKER (460LB CAPACITY)
30Wx25Dx22H
- ⑪ SINGLE RACK DISHWASHER
25"Lx25"Dx60H
- ⑫ S.S. HAND SINK (EXISTING)
18Wx14.5Dx11H
- ⑬ MOB SINK (EXISTING)
24Wx24Dx6H

- ⑭ WATER HEATER
(80 GAL) (EXISTING)
- ⑮ EXISTING GREASE TRAP
(SIZE TO BE DETERMINED)
- ⑯ THREE COMPARTMENT SINK
94Wx24Dx45H (EXISTING)
- ⑰ TWO COMPARTMENT SINK
72Wx24Dx45H (EXISTING)
- ⑱ S.S. WORK TABLE (48"Lx24"D)
- ⑲ KITCHEN HOOD
(48"Lx36"D) (EXISTING)
- ⑳ ELECTRICAL PANEL (EXISTING)

- EXISTING FULL-HIGH PARTITION
- NEW 3'-HIGH WALL
- NEW PARTITION (3 5/8" METAL STUD 24" O.C. WITH GYPSUM BOARDS ON BOTH SIDES) (TO BOTTOM OF PRECAST PANELS)

PROPOSED FLOOR PLAN

Scale: 1/8"=1'-0"

 

BARRY C. YANG ARCHITECT
5559 North Shoreland Avenue
Milwaukee, WI 53217
Phone: 262-385-2680
Email: byang.architect@gmail.com

MOCHI RING
1318 SOUTH 1ST STREET
MILWAUKEE, WI 53204

DATE 20230212	JOB NUMBER 22021
DRAWN BY BCY	SHEET NUMBER 200