




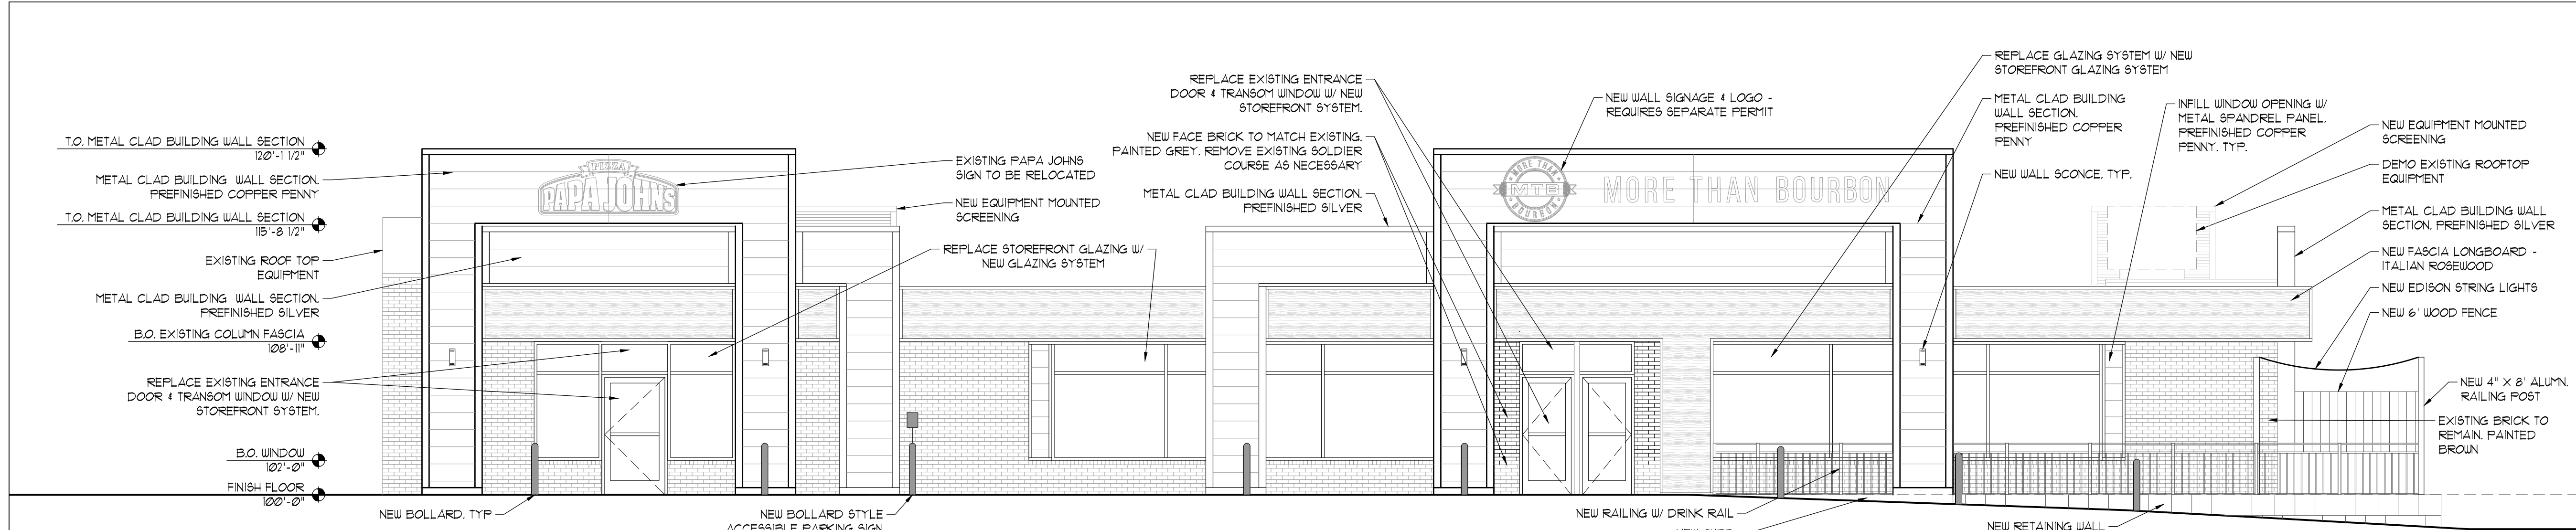


PROPOSED SOUTH ELEVATION
3/16" = 1' - 0" **3**

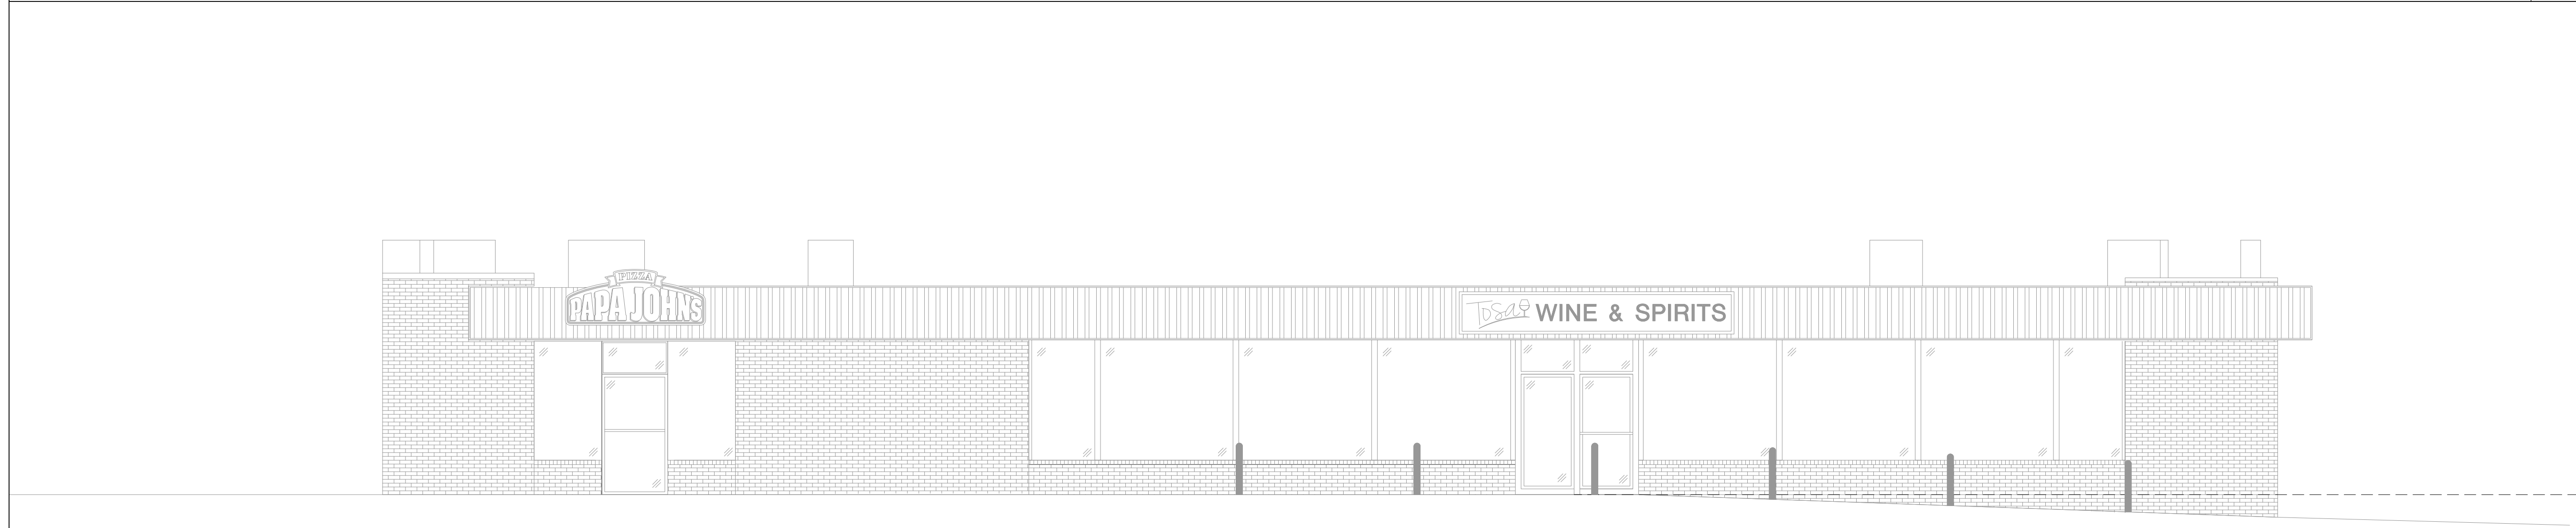

EXISTING SOUTH ELEVATION
3/16" = 1' - 0" **2**

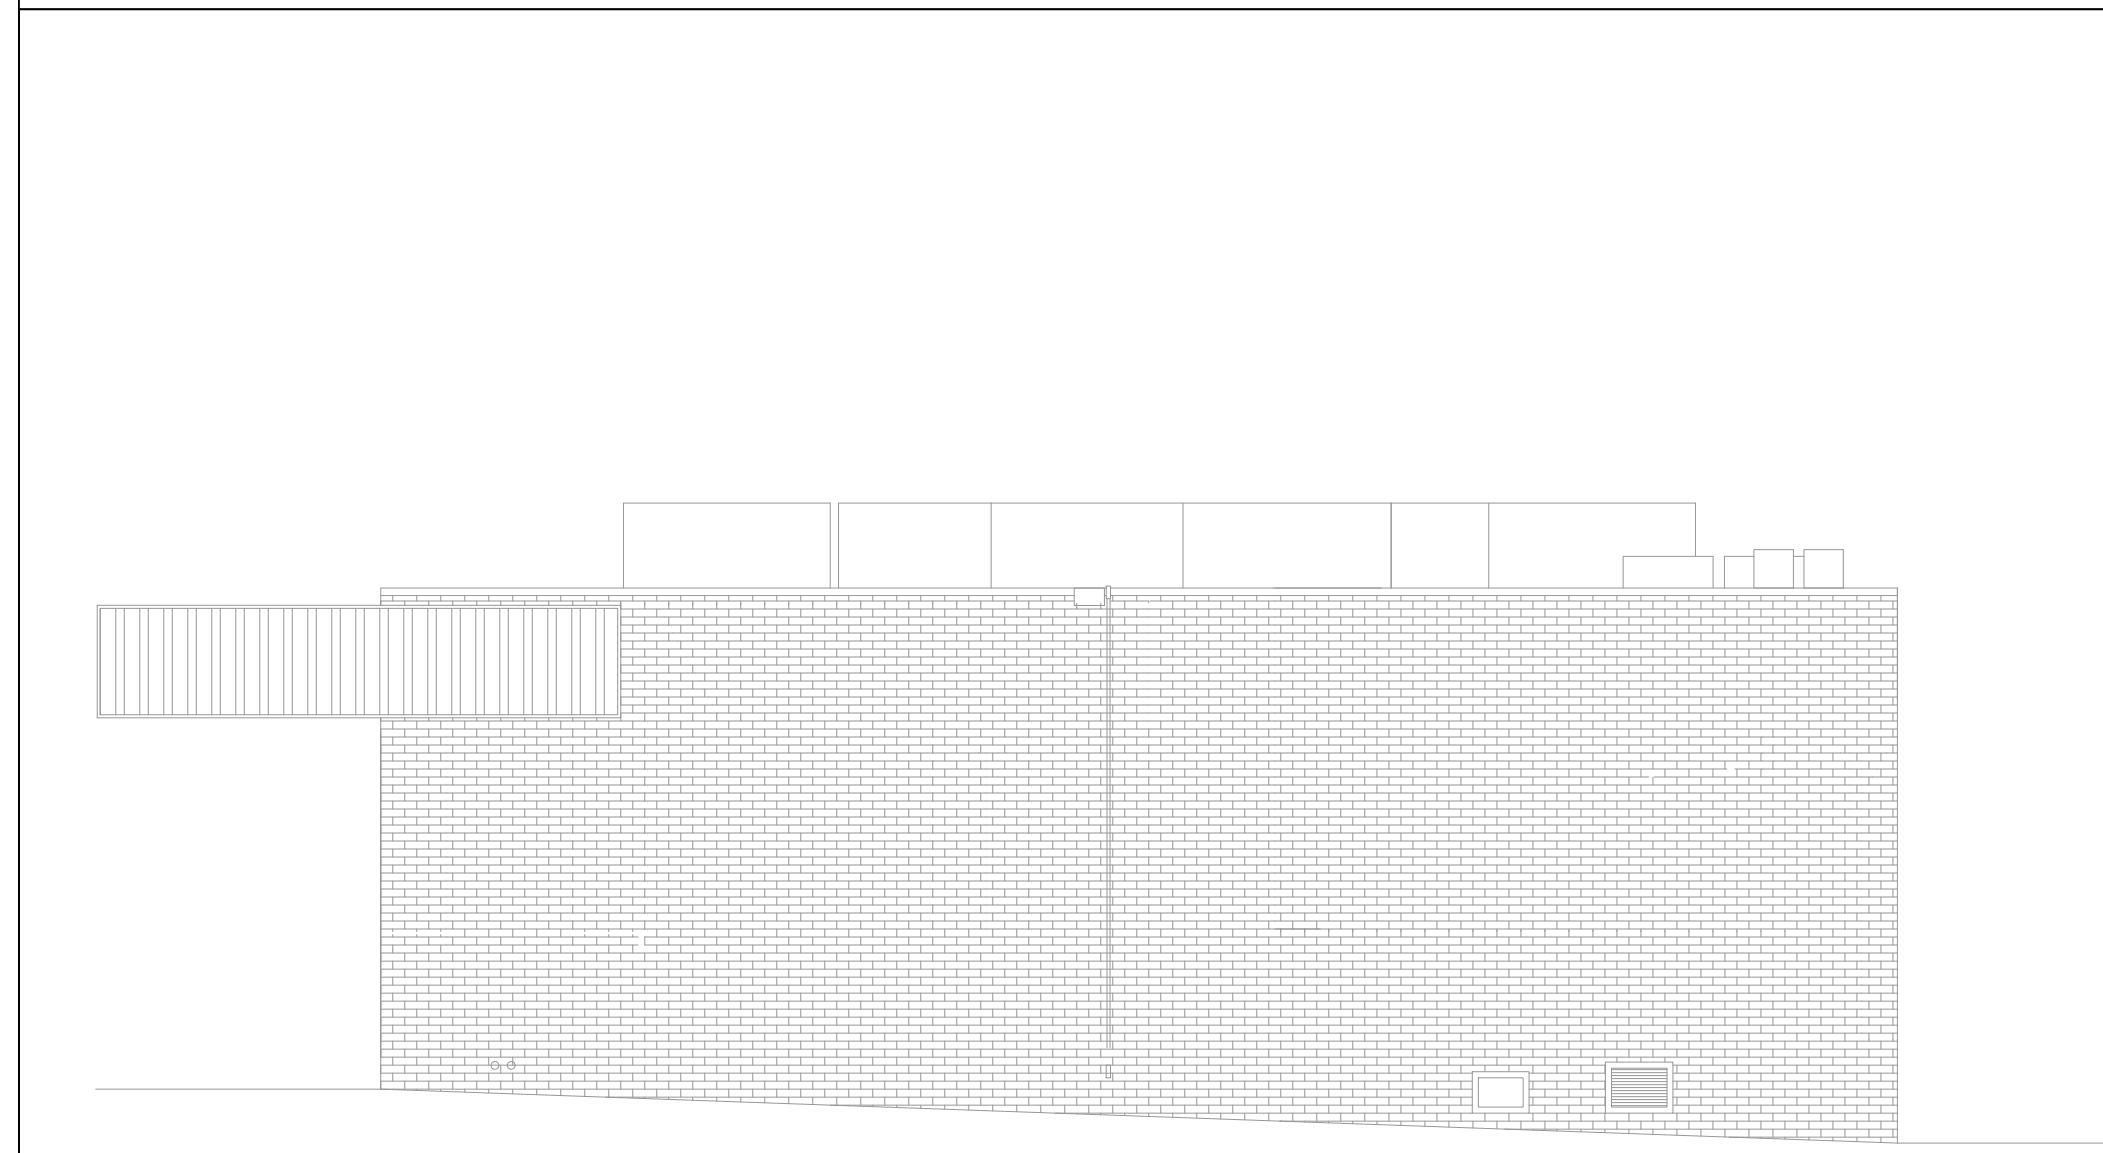

EXISTING EAST ELEVATION
3/16" = 1' - 0" **4**

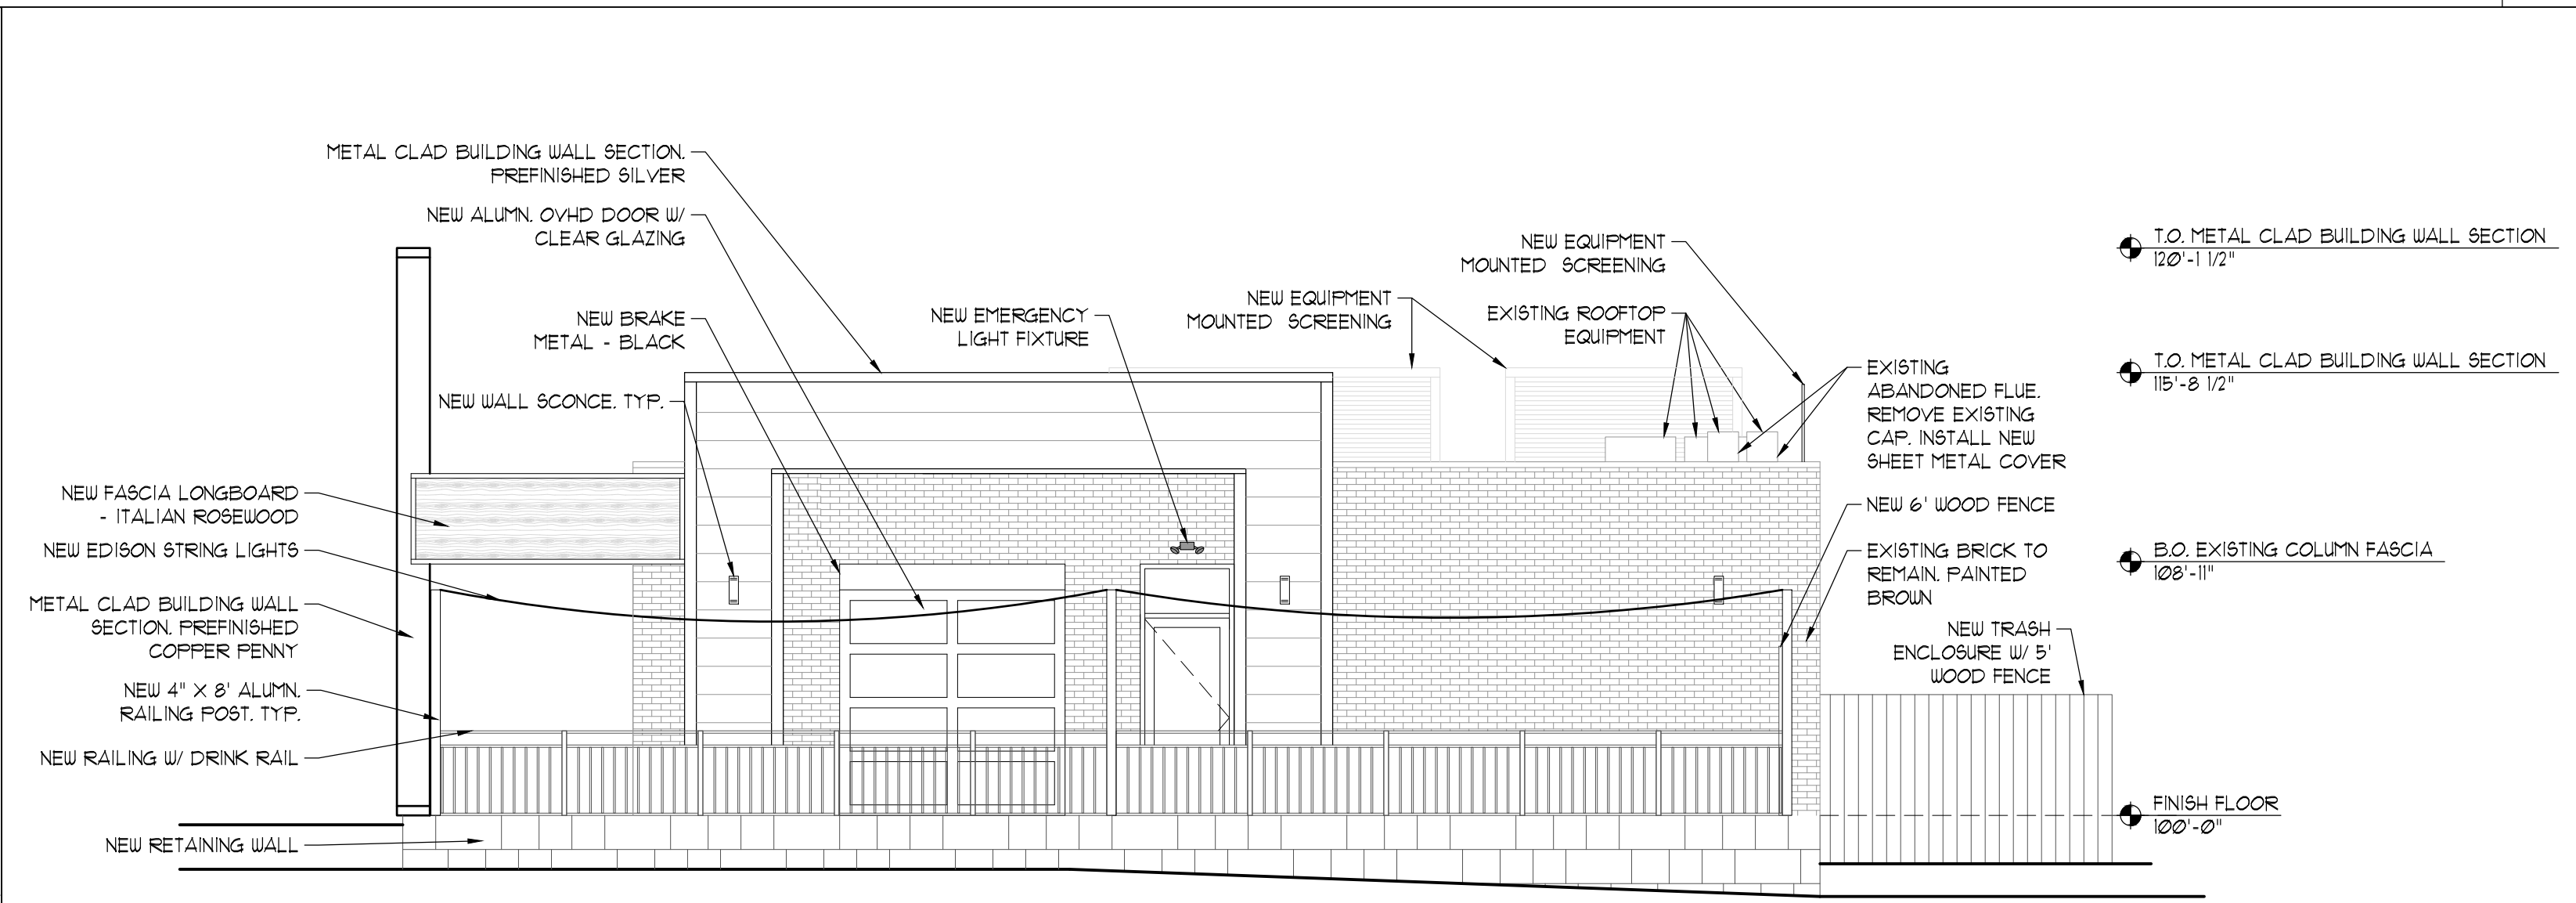

PROPOSED EAST ELEVATION
3/16" = 1' - 0" **1**


FULL SIZE PRINT = 24" x 36" SHEET

COPYRIGHT PERSPECTIVE DESIGN, INC. 2025. ALL RIGHTS RESERVED. THIS DRAWING IS NOT TO BE REPRODUCED, CHANGED, COPIED OR ASSIGNED TO ANY THIRD PARTY IN ANY FORM OR MANNER WITHOUT FIRST OBTAINING THE EXPRESSED WRITTEN PERMISSION OF PERSPECTIVE DESIGN, INC. THE CLIENT AGREES TO INDEMNIFY AND HOLD THE ARCHITECT HARMLESS FROM ANY DAMAGES, LIABILITY, OR COST, INCLUDING ATTORNEY'S FEES AND COSTS OF DEFENSE, ARISING FROM ANY CHANGES OR ALTERATIONS MADE BY ANYONE OTHER THAN THE ARCHITECT, OR FROM ANY REUSE OF THE DRAWINGS OR DATA WITHOUT THE PRIOR WRITTEN CONSENT OF THE ARCHITECT.

REV. #	REV. DATE	DESCRIPTION	REV. BY:
	03/11/25	DESIGN REVIEW BOARD SUBMITTAL	

Alteration For:
More Than Bourbon
11500 W. North Ave
Wauwatosa, WI 53226

PERSPECTIVE DESIGN, INC.
11525 W. North Avenue
Wauwatosa, WI 53226
Tel (414) 302-1780 Fax (414) 302-1781

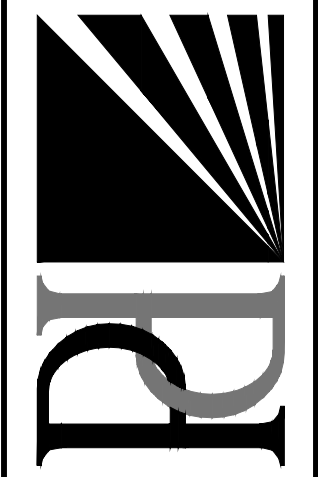

DRAWING TITLE: EXISTING, DEMO AND PROPOSED SOUTH AND EAST ELEVATIONS
THIS BOX IS 1/2" x 1/2"

Date: 03/04/25
Scale: NOTED
Drawn: AM
Job: 24-091
Sheet:

A2.1

NOT FOR CONSTRUCTION

- PRELIMINARY -
FOR ESTIMATING AND REVIEW ONLY



Building

Sidewalk

Patio

Parking Lot

2 - 'Hicks' Yew

11 - Russian Sage

9 - Chicago Apache Daylily

9 - Zagreb Coreopsis

17 - Tor Spirea

2

Sukhlal Gill
Scale: 1/8" = 1'-0"



W180 N6275 Marcy Road Menomonee Falls, WI 53051
262.252.4988 | jniplants.com

Sukhlal Gill

11500 W North Ave
Waukwatosa, WI 53226

Designer
David Schwarz

Date
3/6/2025

Scale 1/8" = 1'-0"



PERSPECTIVE DESIGN, INC.

11525 W. North Avenue
Wauwatosa, WI 53226
Tel (414) 302-1780 Fax (414) 302-1781

More Than Bourbon



11500 W North Ave
Wauwatosa, WI 53226

Building Alteration

March 11, 2025

Supporting Documents for Design Review Boards

C O M M E R C I A L A R C H I T E C T S

Proposed Screening



Proposed roof screening style



Color: Dark Bronze