


EXISTING FACADE




PROPOSED FACADE ENHANCEMENTS

 


[PA-4]
SHERWIN WILLIAMS
7069 - IRON ORE



[MTL-1]
ALPOLIC METAL PANELS
DCX METALLIC COPPER

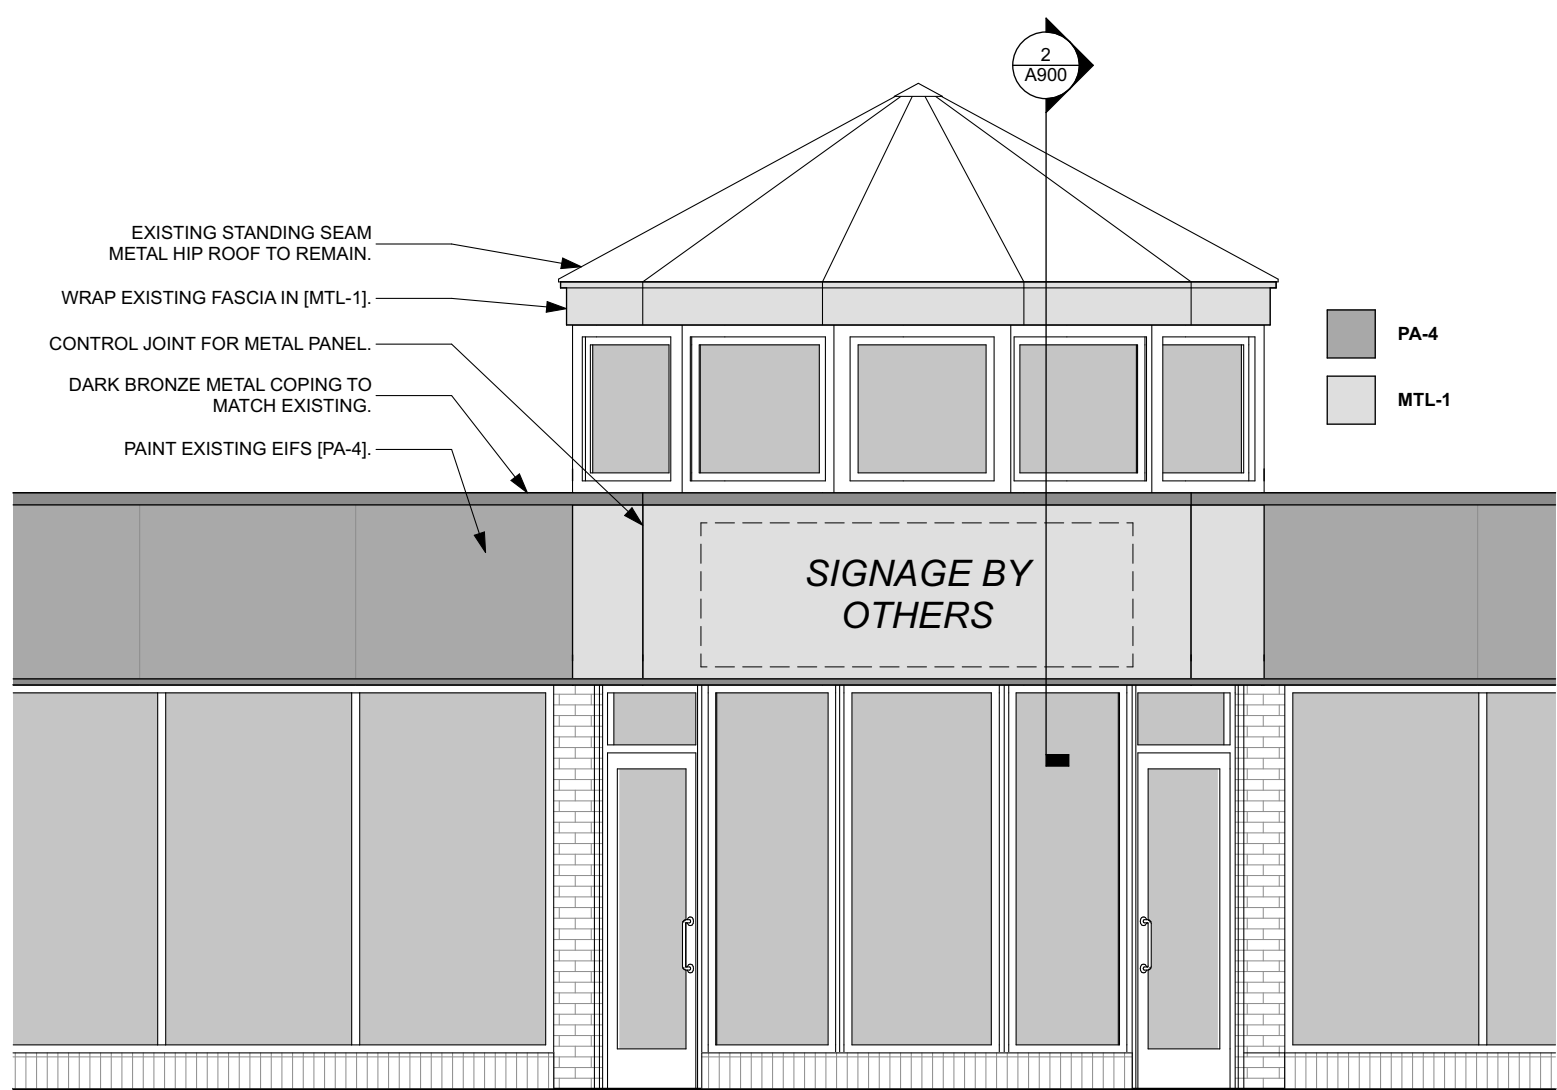

1
A900
SOUTH ELEVATION
SCALE: 1/4" = 1'-0"

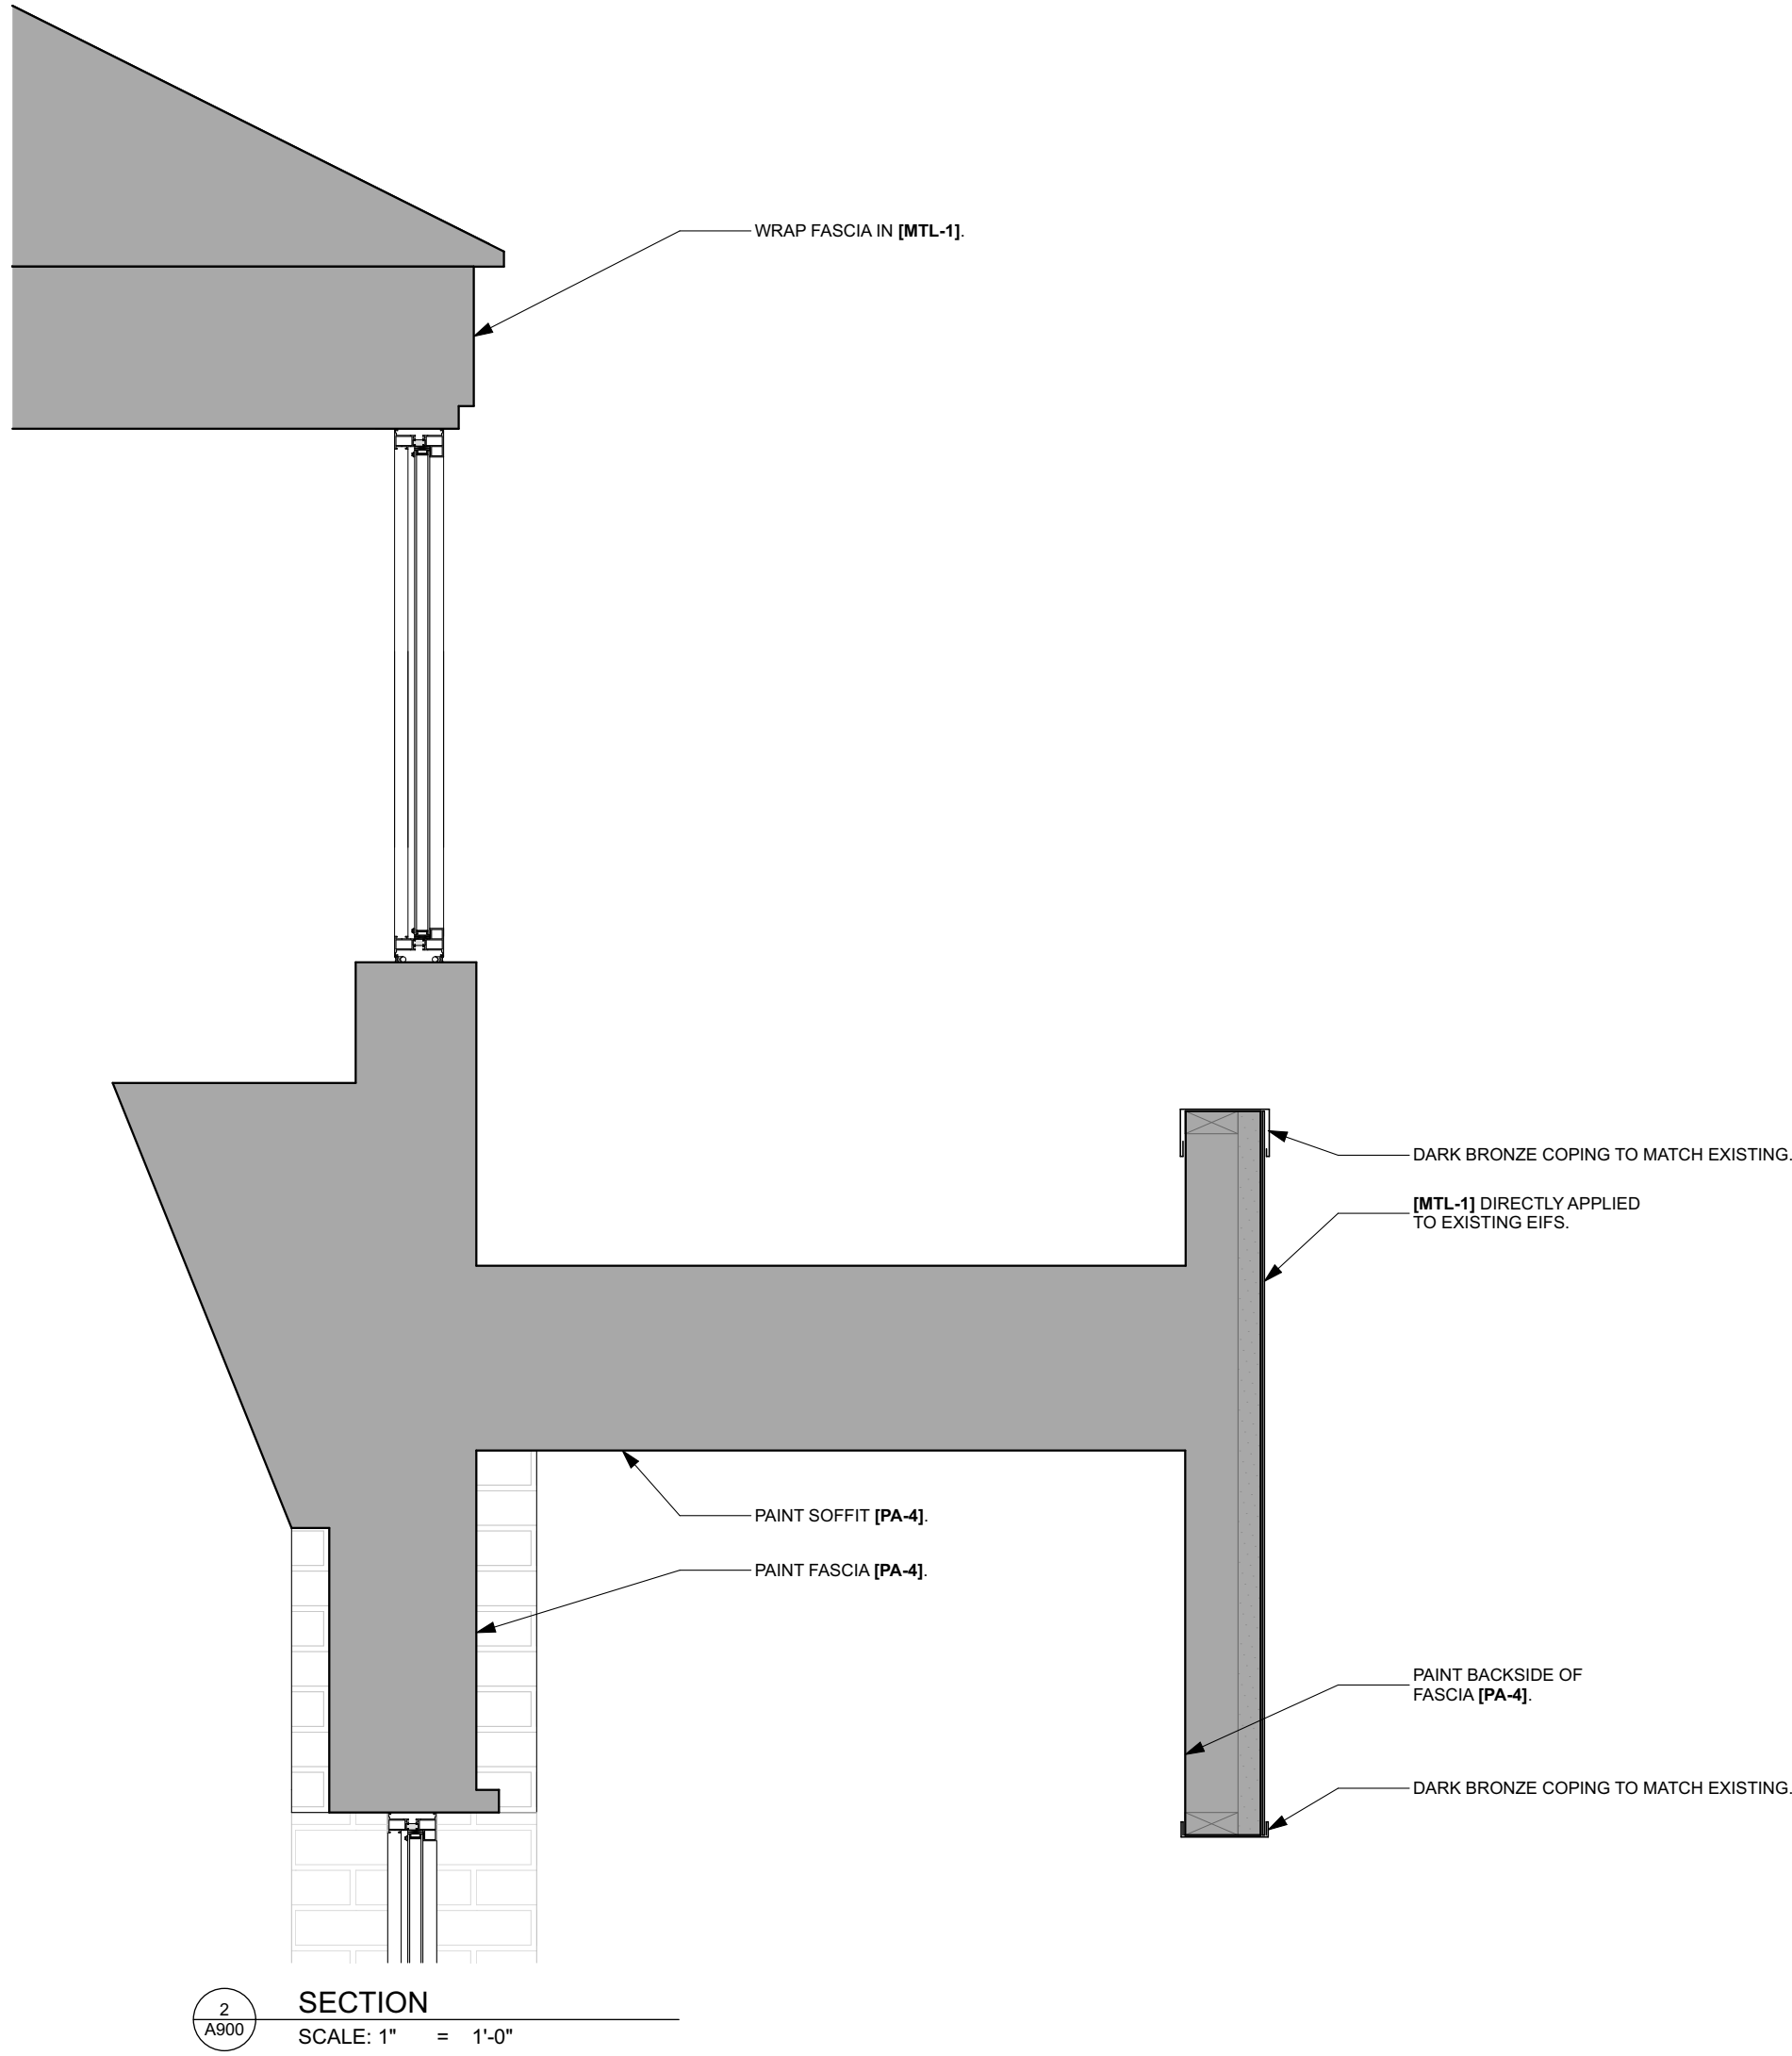

2
A900
SECTION
SCALE: 1" = 1'-0"