



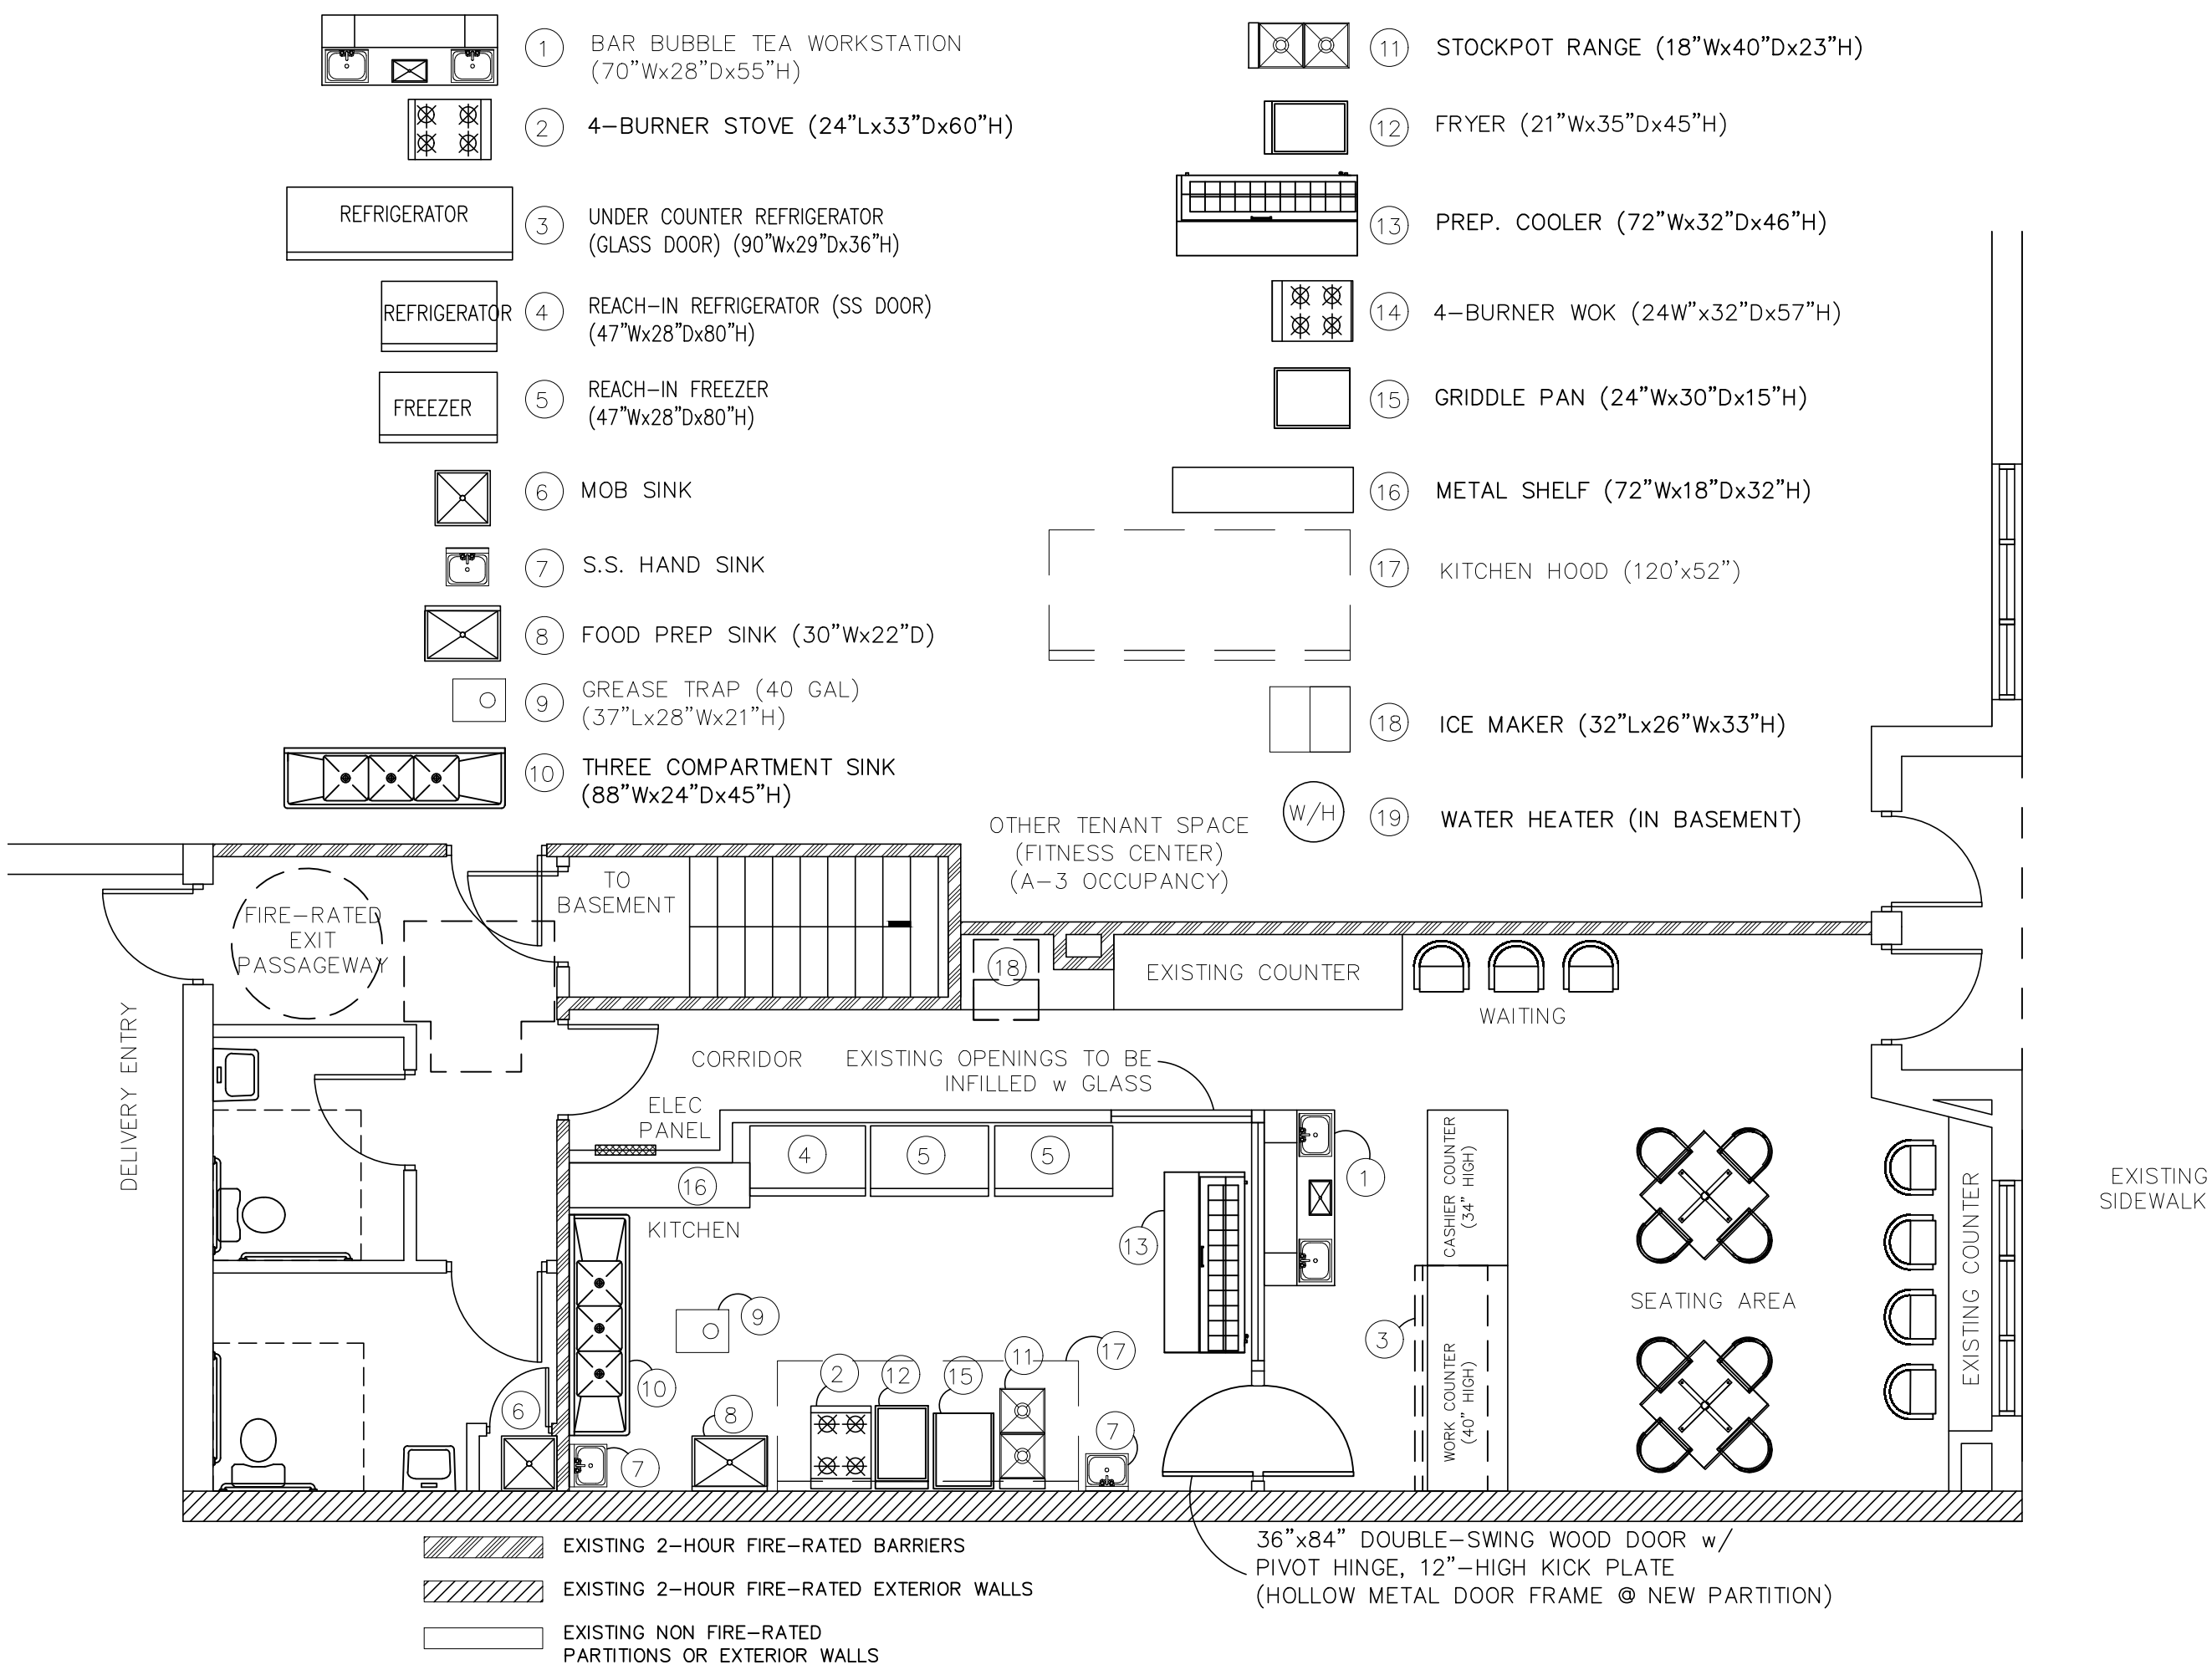

WEST NORTH AVENUE

PROPOSED FLOOR PLAN
3/16"=1'-0" • 11x17

 

BARRY C. YANG ARCHITECT
Milwaukee, WI 53217
Phone: 262-385-2680
Email: byang.architect@gmail.com

DE SOL COFFEE & TEA
6927 WEST NORTH AVENUE
WAUWATOSA, WI 53213

DATE
20251210

DRAWN BY
BCY

JOB NUMBER
20251128

SHEET NUMBER
200