




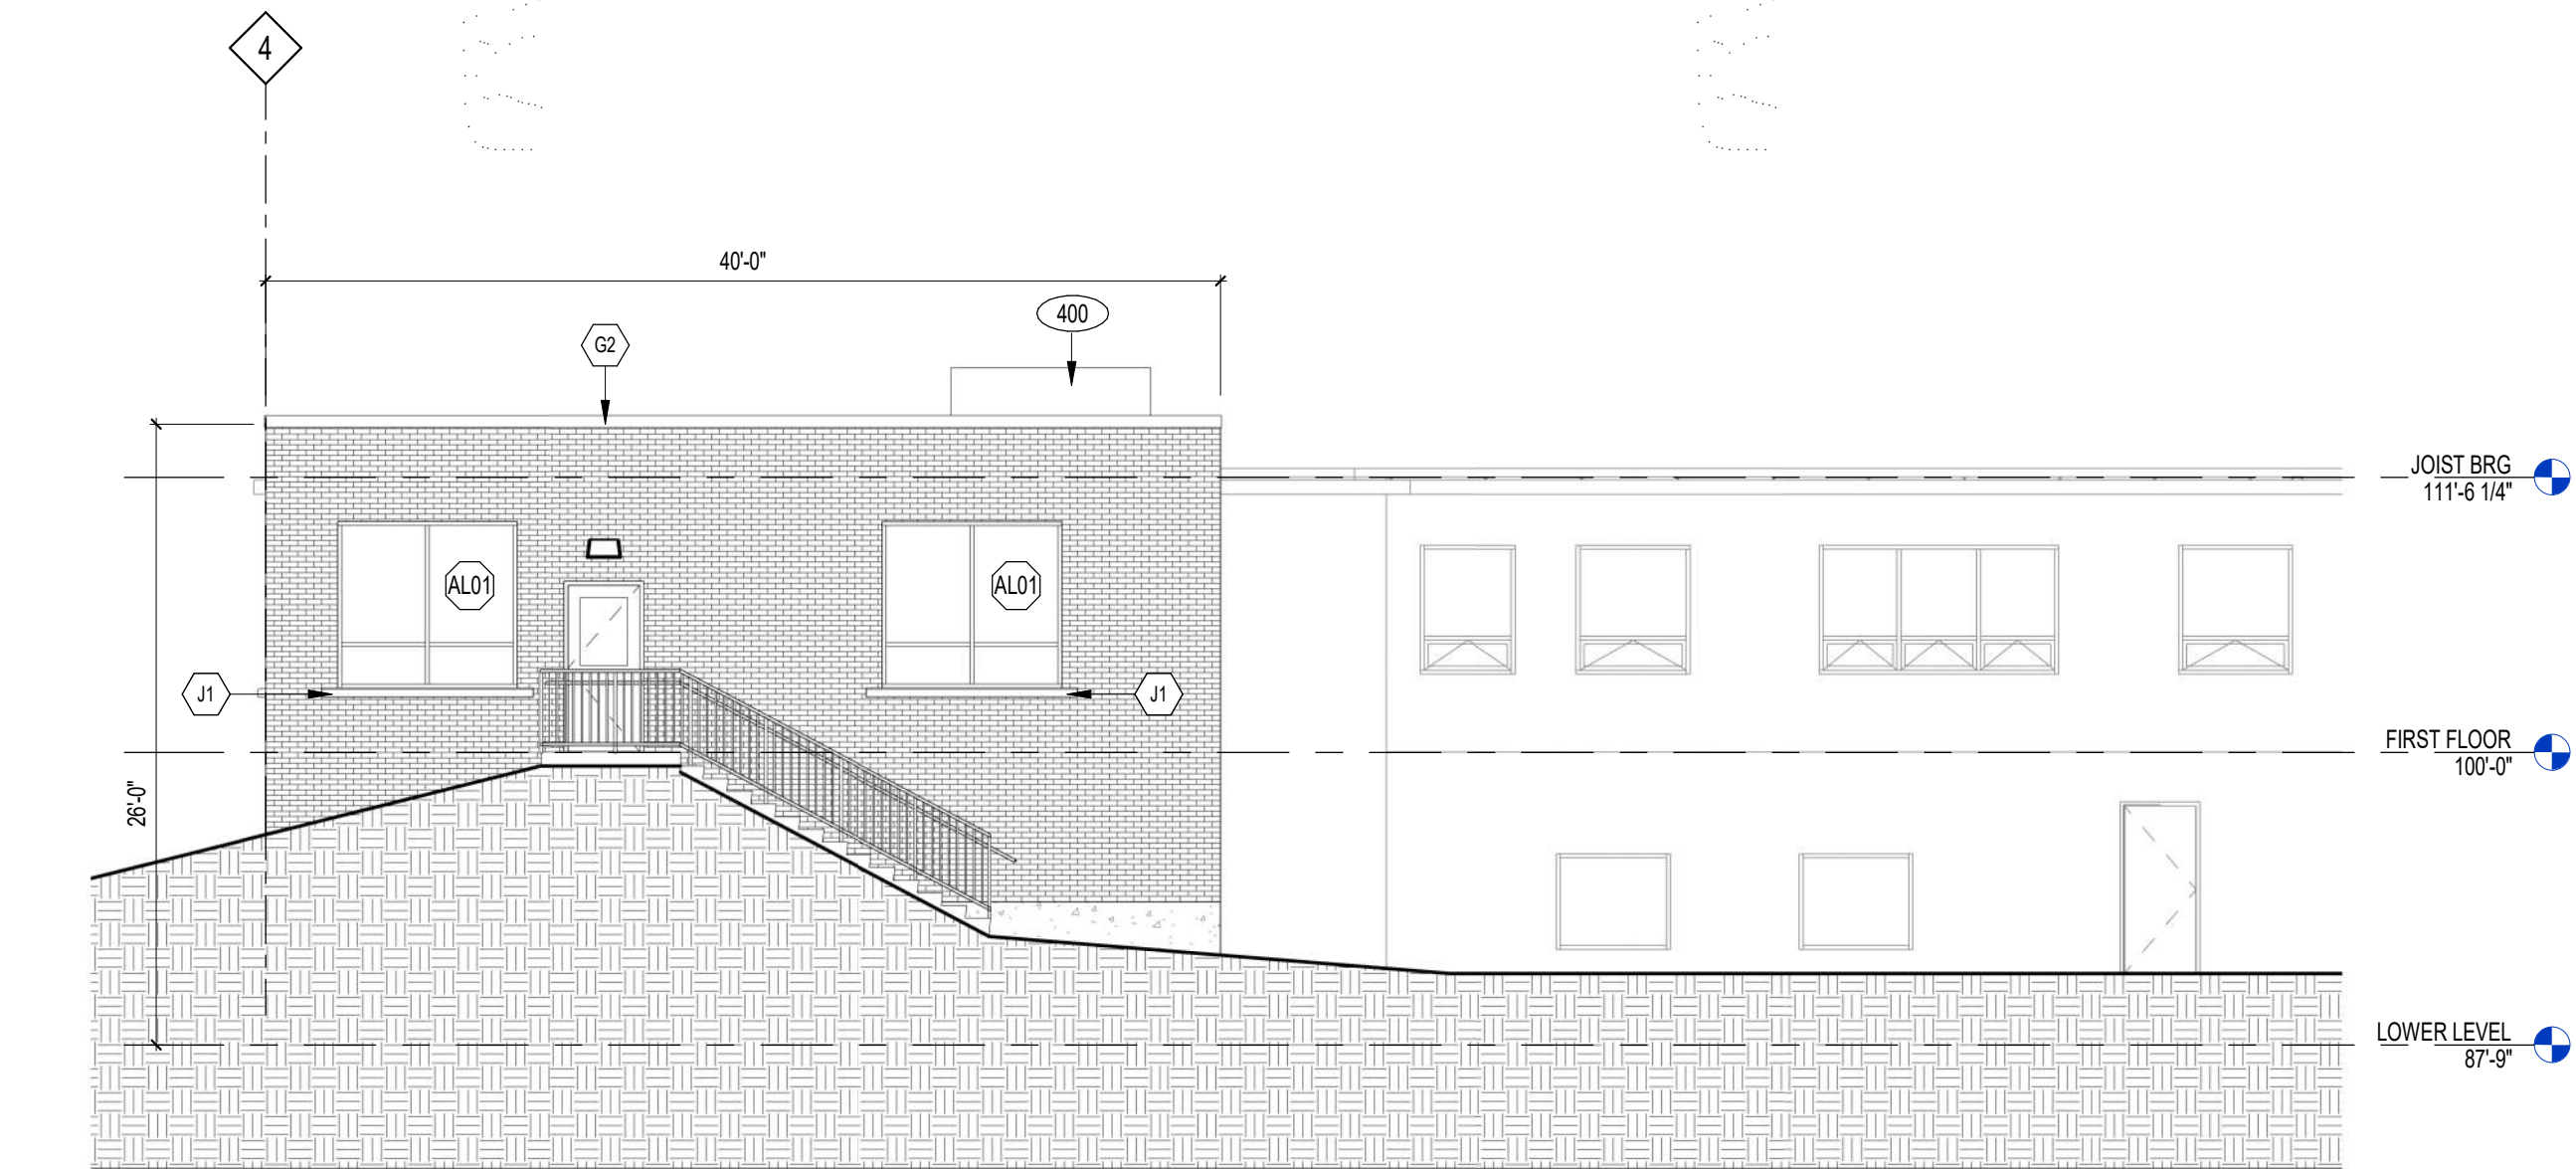

A1 NORTH ELEVATION
1/8" = 1'-0"

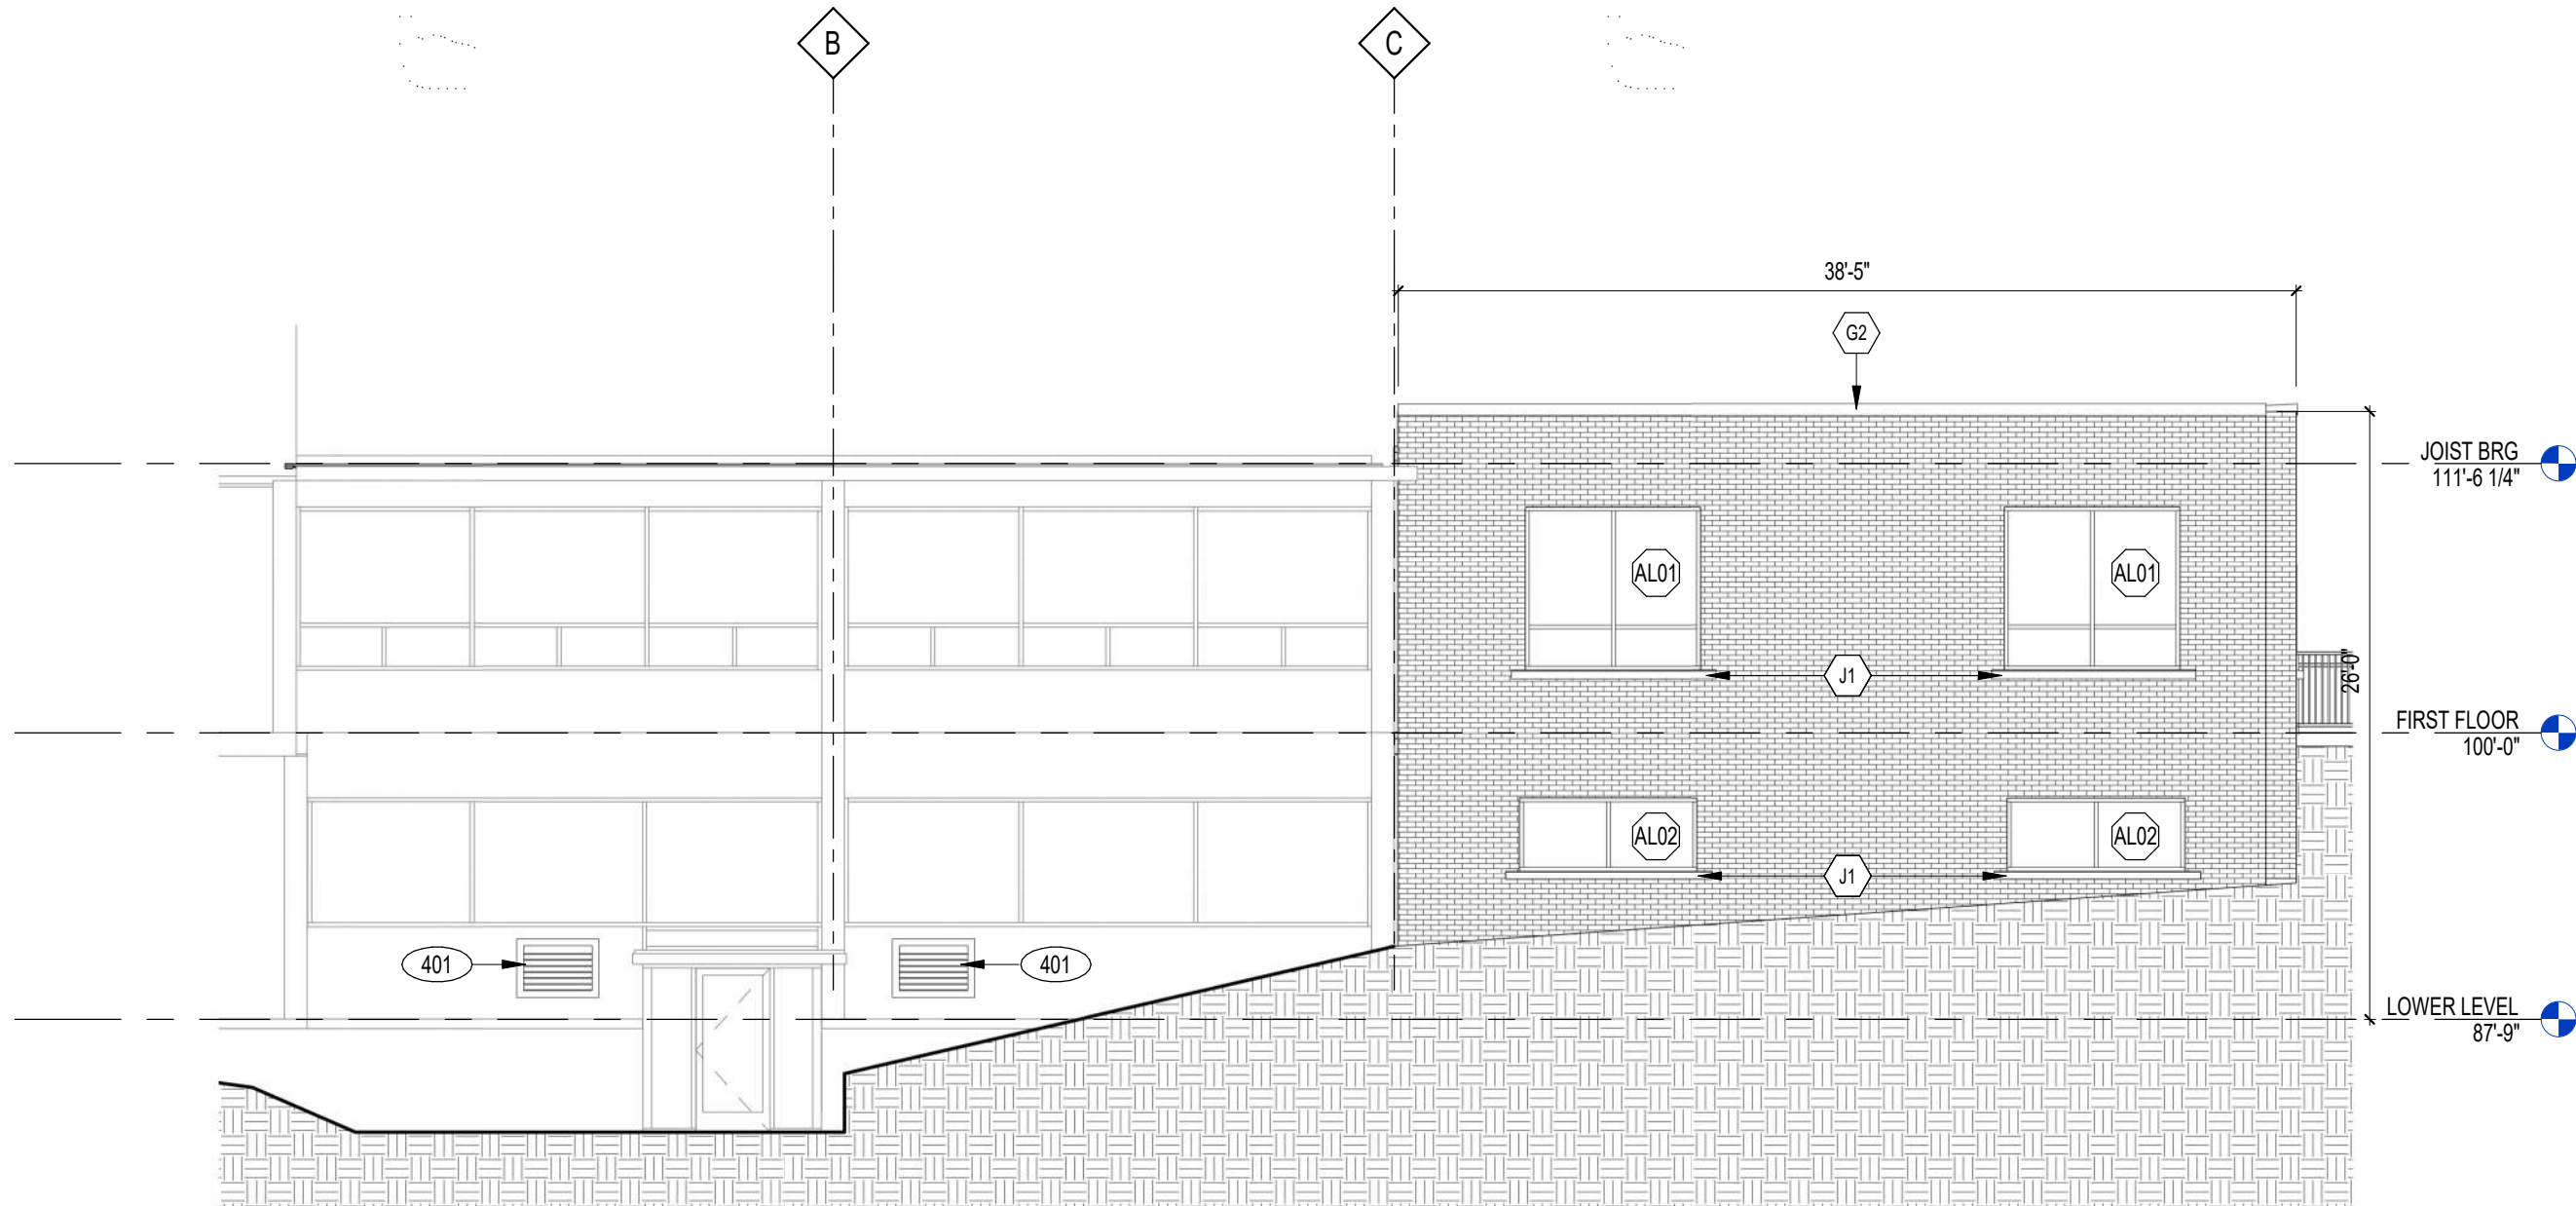


C1 EAST ELEVATION
1/8" = 1'-0"

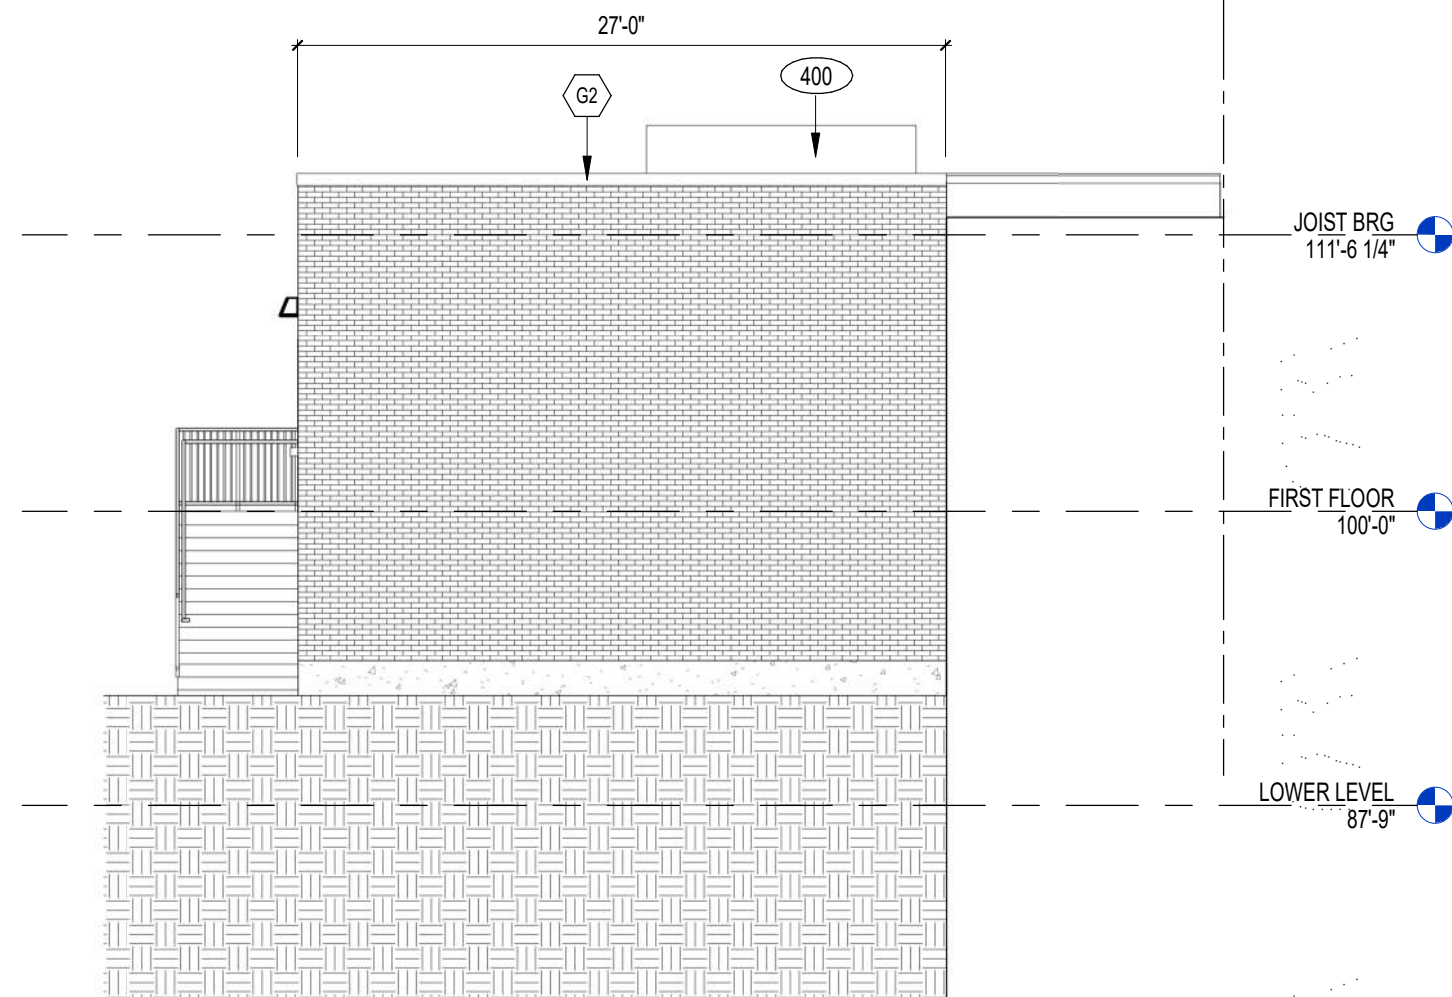

C3 WEST ELEVATION
1/8" = 1'-0"

EXTERIOR ELEVATIONS SYMBOLS LEGEND

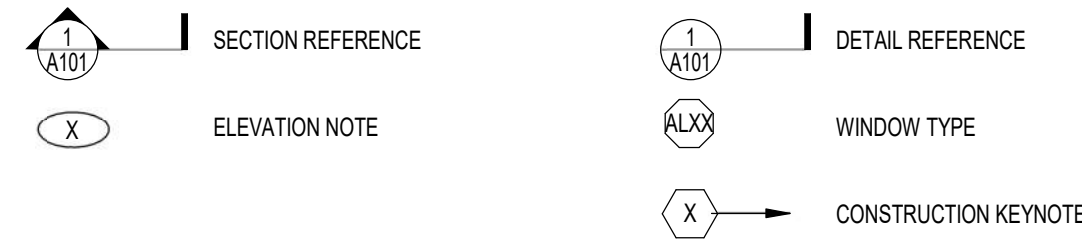

EXTERIOR FINISH PATTERNS




EXTERIOR ELEVATIONS GENERAL NOTES

- A. PAINT ALL EXPOSED STEEL LINTELS TO MATCH ADJACENT MASONRY COLOR.
- B. TRIM ALL EXTERIOR LIGHTING FIXTURES, OUTLETS, HOSE BIBBS AND ALL OTHER SIDING PENETRATIONS WITH 1X4 FIBER CEMENT TRIM (TYP.).
- C. REFER TO SHEET ABR1 FOR WINDOW FRAME ELEVATIONS.
- D. SEALANT COLORS TO MATCH ADJACENT FINISHED SURFACES.

EXTERIOR ELEVATION NOTES	
MARK	DESCRIPTION
400	MECHANICAL EQUIPMENT SCREEN, EXACT SIZE TBD.
401	WALL LOUVER FOR NEW MECHANICAL SYSTEM, EXACT SIZE TBD.

CONSTRUCTION TYPES	
MARK	DESCRIPTION
G2	METAL COPING SYSTEM, METAL COPING ON 2x WOOD BLOCKING
J1	PRECAST CONCRETE SILL, SEE DETAIL XXX FOR PROFILE.

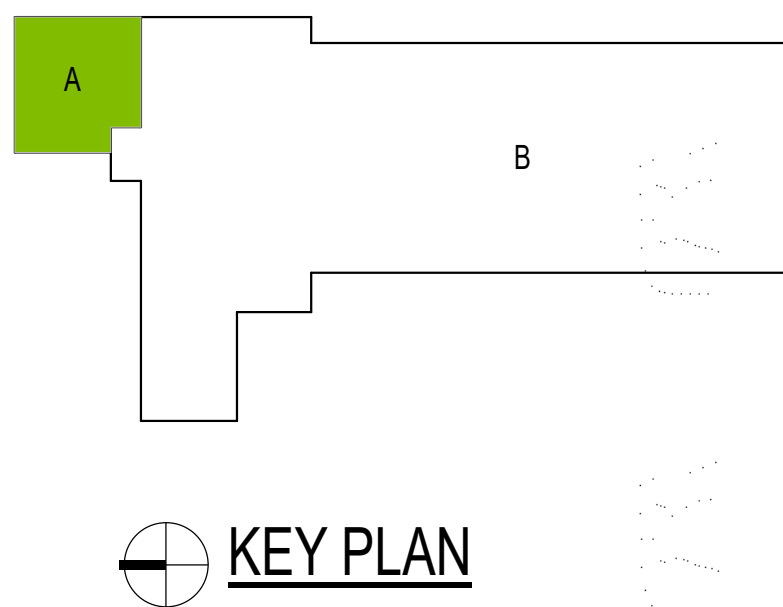

KEY PLAN

NOT FOR CONSTRUCTION
© 2023 PLUNKETT RAYSCH ARCHITECTS, LLP

CONDITIONAL USE REVIEW
TAX KEY: 3830243000
DATE: 06-07-2023
JOB NO: 200239-04
SHEET NO:

A400

MEADOWBROOK CHURCH
ADDITION & RENOVATION

1025 N. 70TH STREET, WAUWATOSA, WI 53213

REVISIONS:

EXTERIOR ELEVATIONS

1025 North 70th Street, Wauwatosa, Wisconsin 53213
2310 Crossroads Drive, Suite 200, Madison, Wisconsin 53718
1979 Main Street, Suite 201, Janesville, Florida 34736
311 Campbell Street, Suite 200, Miami, Florida 33134

prad
PLUNKETT RAYSCH
ARCHITECTS, LLP