

GENTLE CARE
LEARNING CENTER

7229 W Center
Wauwatosa, WI.
JUNE 29TH, 2024

Michael Peine
Architects
Commercial - Industrial
Design/Build Partnering
4517 N. Howard Ave.
Milwaukee, WI 53211
(414) 510-5551 / 170000
mpeine@acloud.com




- KEYED NOTES TO PLAN:**
1. REMOVE EXISTING PARTITION TO EXTENT SHOWN.
 2. REMOVE EXISTING DOOR AND FRAME
 3. CENTERLINE OF ROOF FRAMING SUPPORTS
 4. NEW DOOR FOR REQUIRED EXIT
 5. EXISTING EXIT TO EXTERIOR
 6. NEW LAVATORY
 7. NEW WATERCLOSET
 8. NEW 6FT WOOD OPAQUE FENCE
 9. NEW DUMPSTER ENCLOSURE W/ GATES

10. EXISTING TOILET MODIFIED FOR ADA W/ GRAB BARS, CLEARANCES AND 36" DOOR W/ LEVER HARDWARE
11. EXISTING MECH DUCT CHASE
12. NEW 24" HIGH COUNTER
13. NEW EXTERIOR EMERGENCY EGRESS LIGHT FIXTURE
14. NEW EXIT / INTERIOR EMERGENCY EGRESS LIGHT FIXTURE
15. NEW INTERIOR EMERGENCY EGRESS LIGHT FIXTURE
16. 36" HIGH DRYWALL HALF WALL DIVIDERS

GRAPHIC SCALE

PAGE 1 OF 2

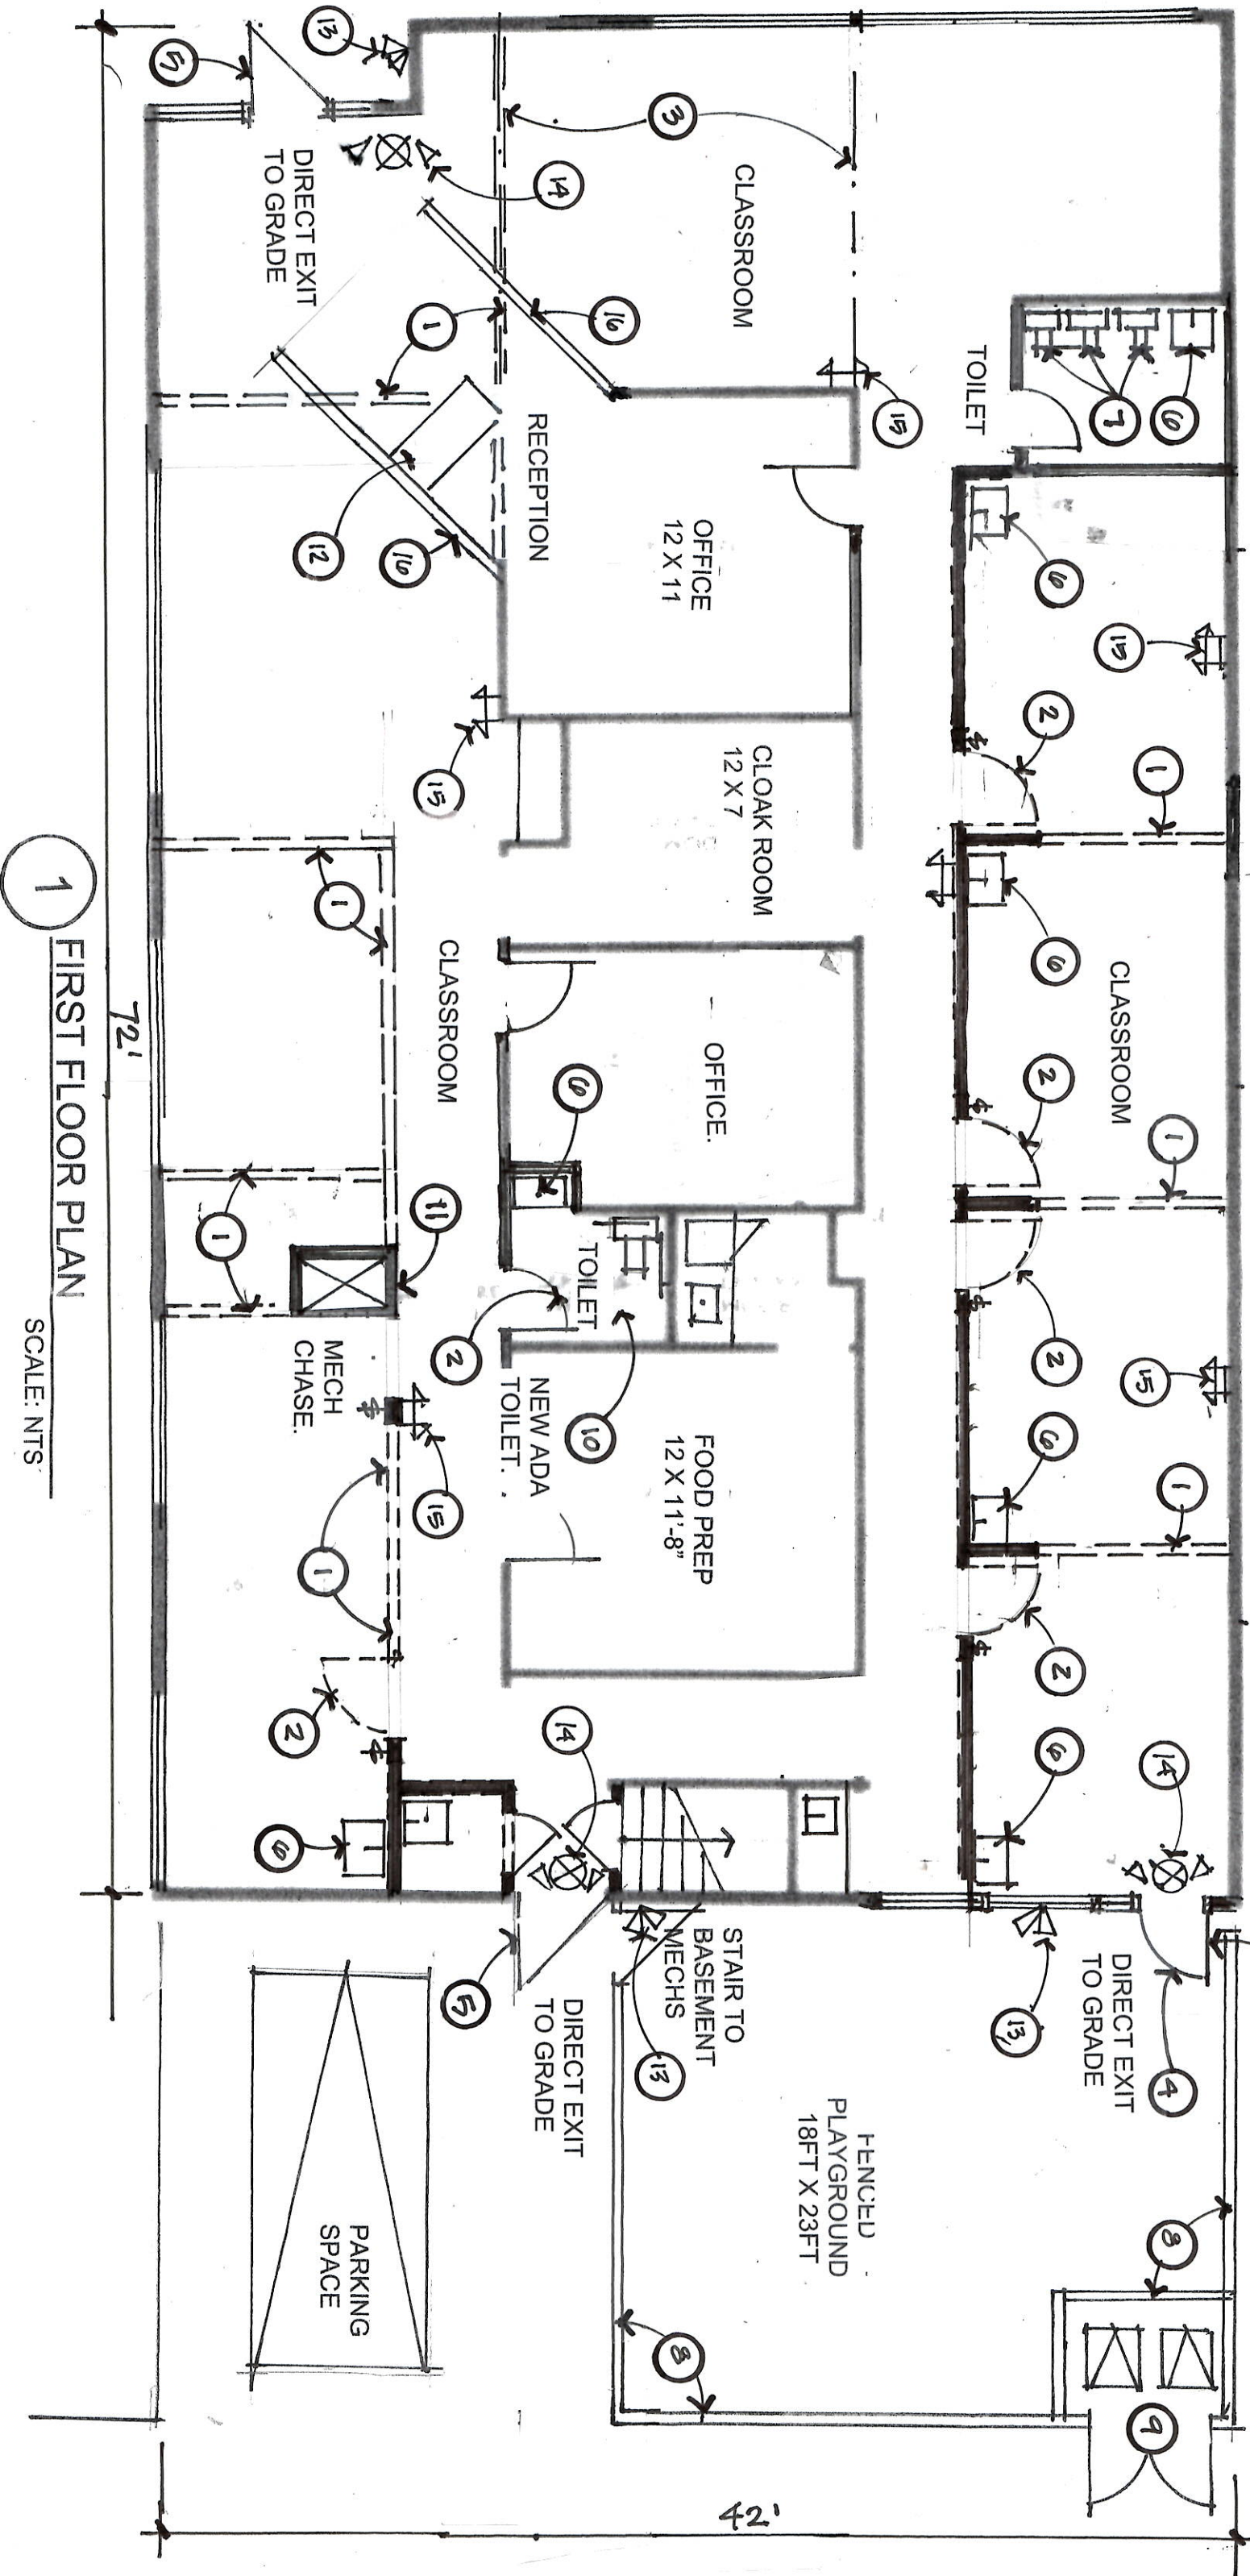

FIRST FLOOR PLAN

SCALE: NTS