



C1

Notice:
These drawings and design there in are the exclusive property of CNChambliss Architecture, Ilc
Project:
La Casa Daycare Wauwatosa, WI
Issue:
Design Review Set Sept 16, 2025
Not for Construction
Drawing Title:


Site Plan

Sheet:

Caution: Do not scale drawings.

These are the property of the designer and may only be used in conjunction with this proect.

© Copyright 2025 CNChambliss
Architecture Ilc. All rights reserved. This
document, ideas and design
incorporated herein are the property
of CNChambliss Architecture Ilc. and are
not to be used whole or in part
without the written consent of
CNChambliss Architecture Ilc.

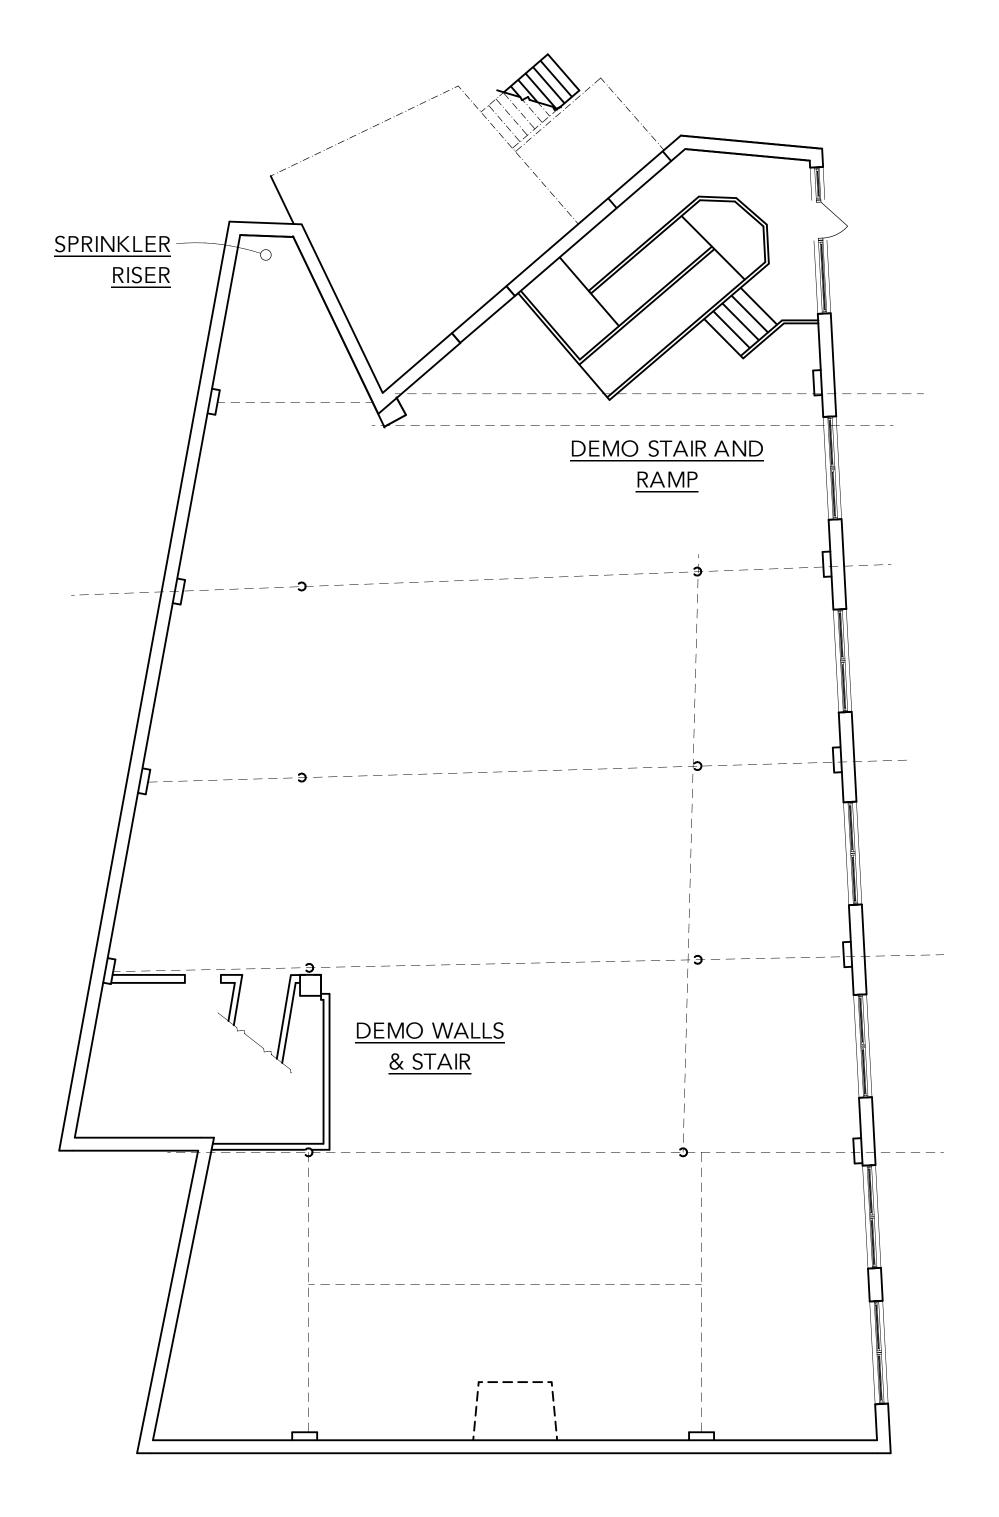





0C

Notice: These drawings and design there in are the exclusive property of CNChambliss Architecture, Ilc Project: La Casa Daycare Wauwatosa, WI Issue: Design Review Set Sept 16, 2025 Not for Construction Drawing Title:


Lower Level Demo Plan

Sheet:

Caution: Do not scale drawings.

These are the property of the designer and may only be used in conjunction with this proect.

© Copyright 2025 CNChambliss
Architecture Ilc. All rights reserved. This document, ideas and design incorporated herein are the property of CNChambliss Architecture Ilc. and are not to be used whole or in part without the written consent of CNChambliss Architecture Ilc.

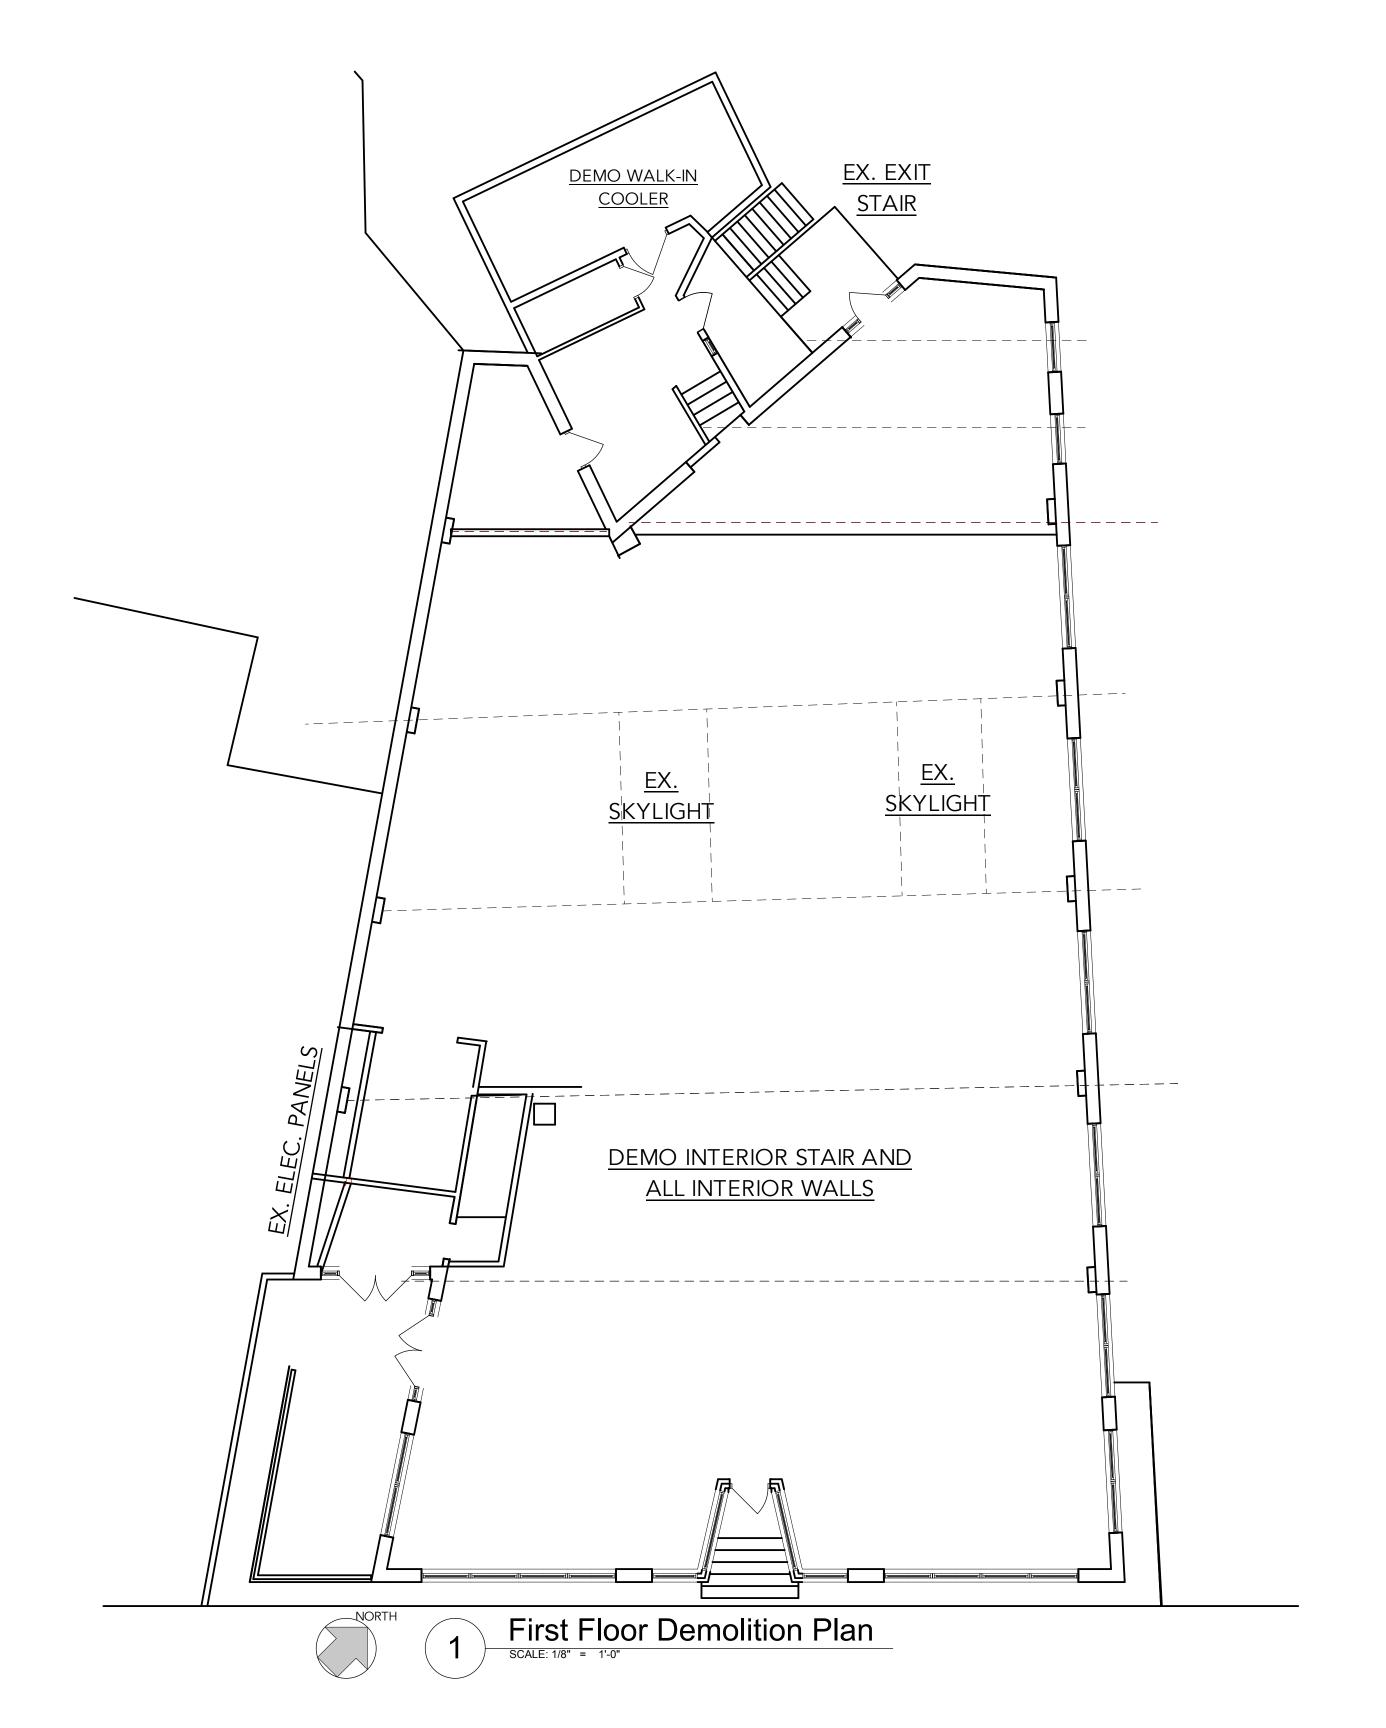



D1

Notice: These drawings and design there in are the exclusive property of CNChambliss Architecture, Ilc Project: La Casa Daycare Wauwatosa, WI Issue: Design Review Set Sept 16, 2025 Not for Construction Drawing Title:


First Floor Demo Plan


Sheet:

Caution: Do not scale drawings.

These are the property of the designer and may only be used in conjunction with this proect.

© Copyright 2025 CNChambliss
Architecture Ilc. All rights reserved. This document, ideas and design incorporated herein are the property of CNChambliss Architecture Ilc. and are not to be used whole or in part without the written consent of CNChambliss Architecture Ilc.

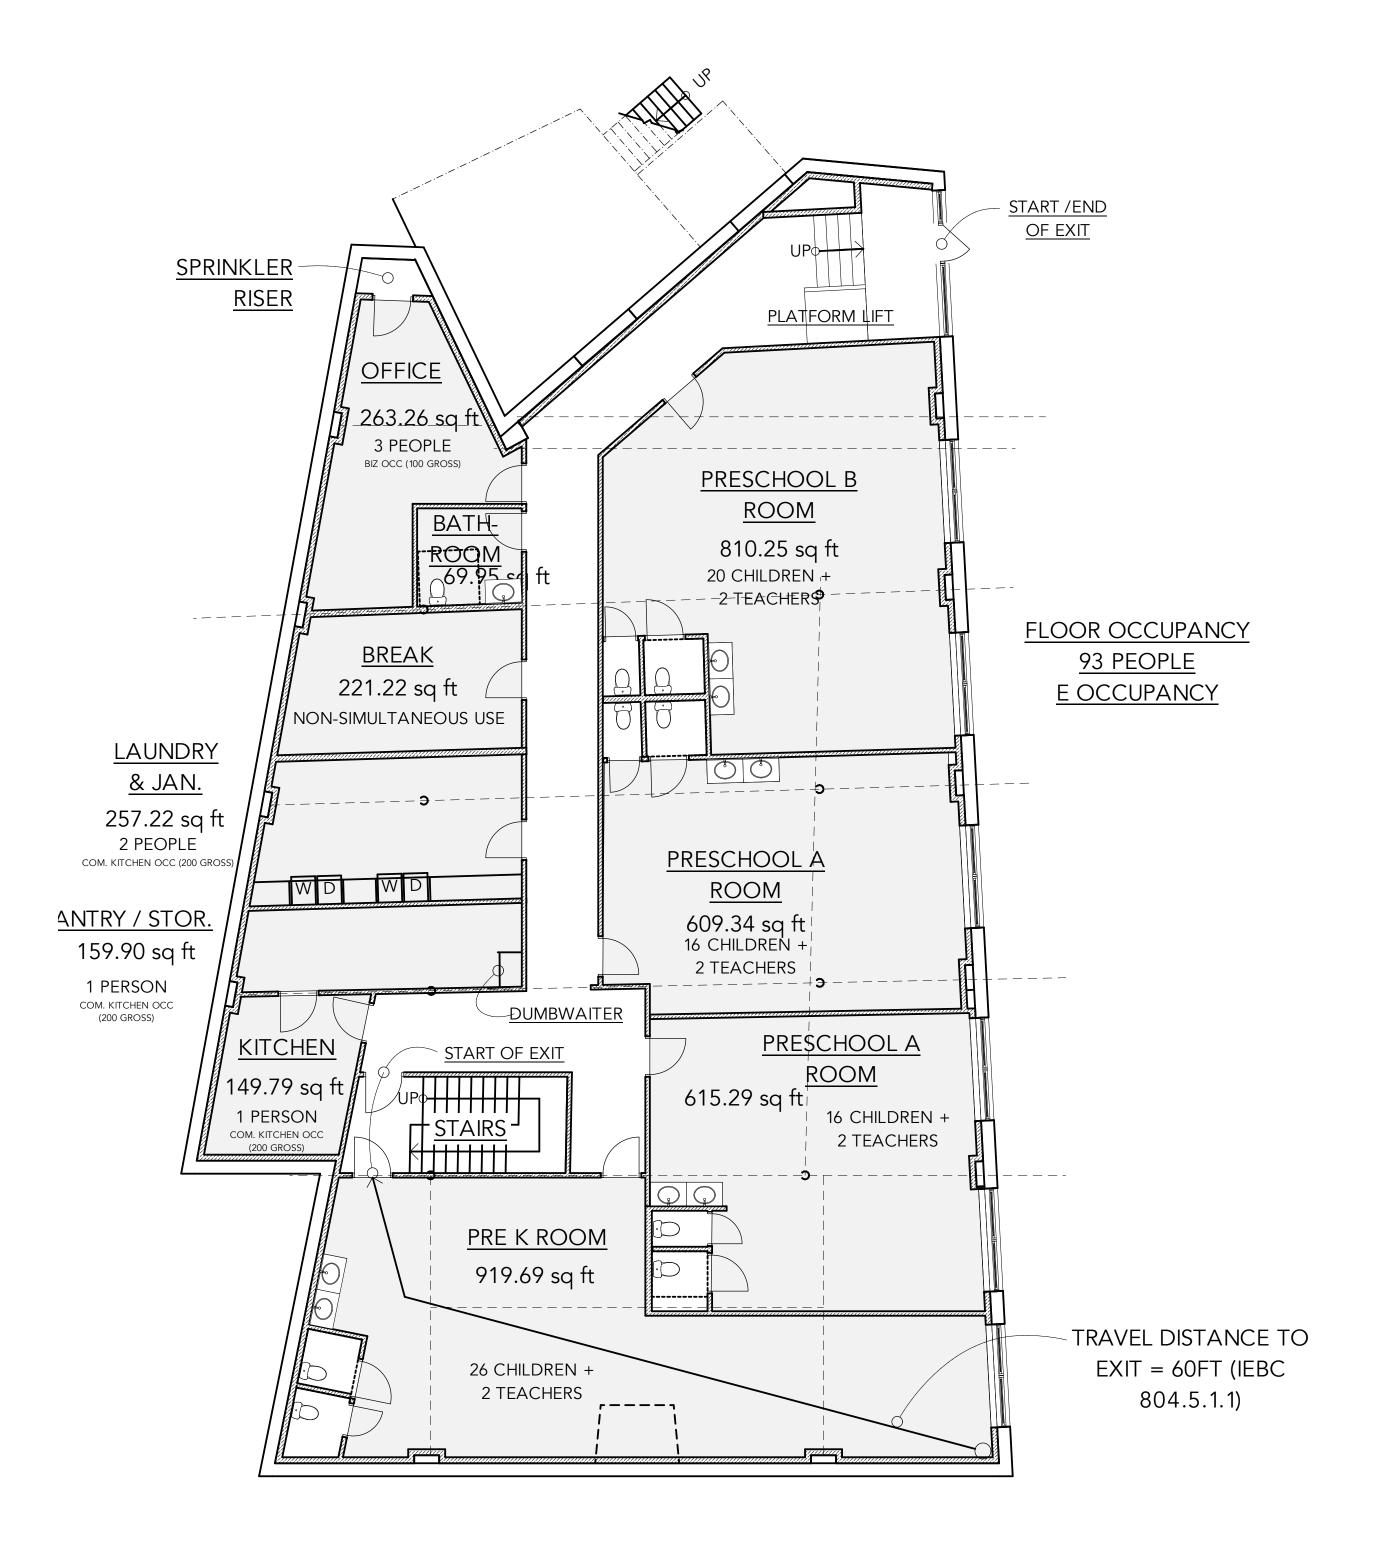

 




Notice: These drawings and design there in are the exclusive property of CNChambliss Architecture, Ilc Project: La Casa Daycare Wauwatosa, WI Issue: Design Review Set Sept 16, 2025 Not for Construction Drawing Title: Lower Level

Floor Plan

Sheet:

Caution: Do not scale drawings. These are the property of the designer and may only be used in conjunction with this proect.

© Copyright 2025 CNChambliss Architecture Ilc. All rights reserved. This document, ideas and design incorporated herein are the property of CNChambliss Architecture IIc. and are not to be used whole or in part without the written consent of CNChambliss Architecture IIc.

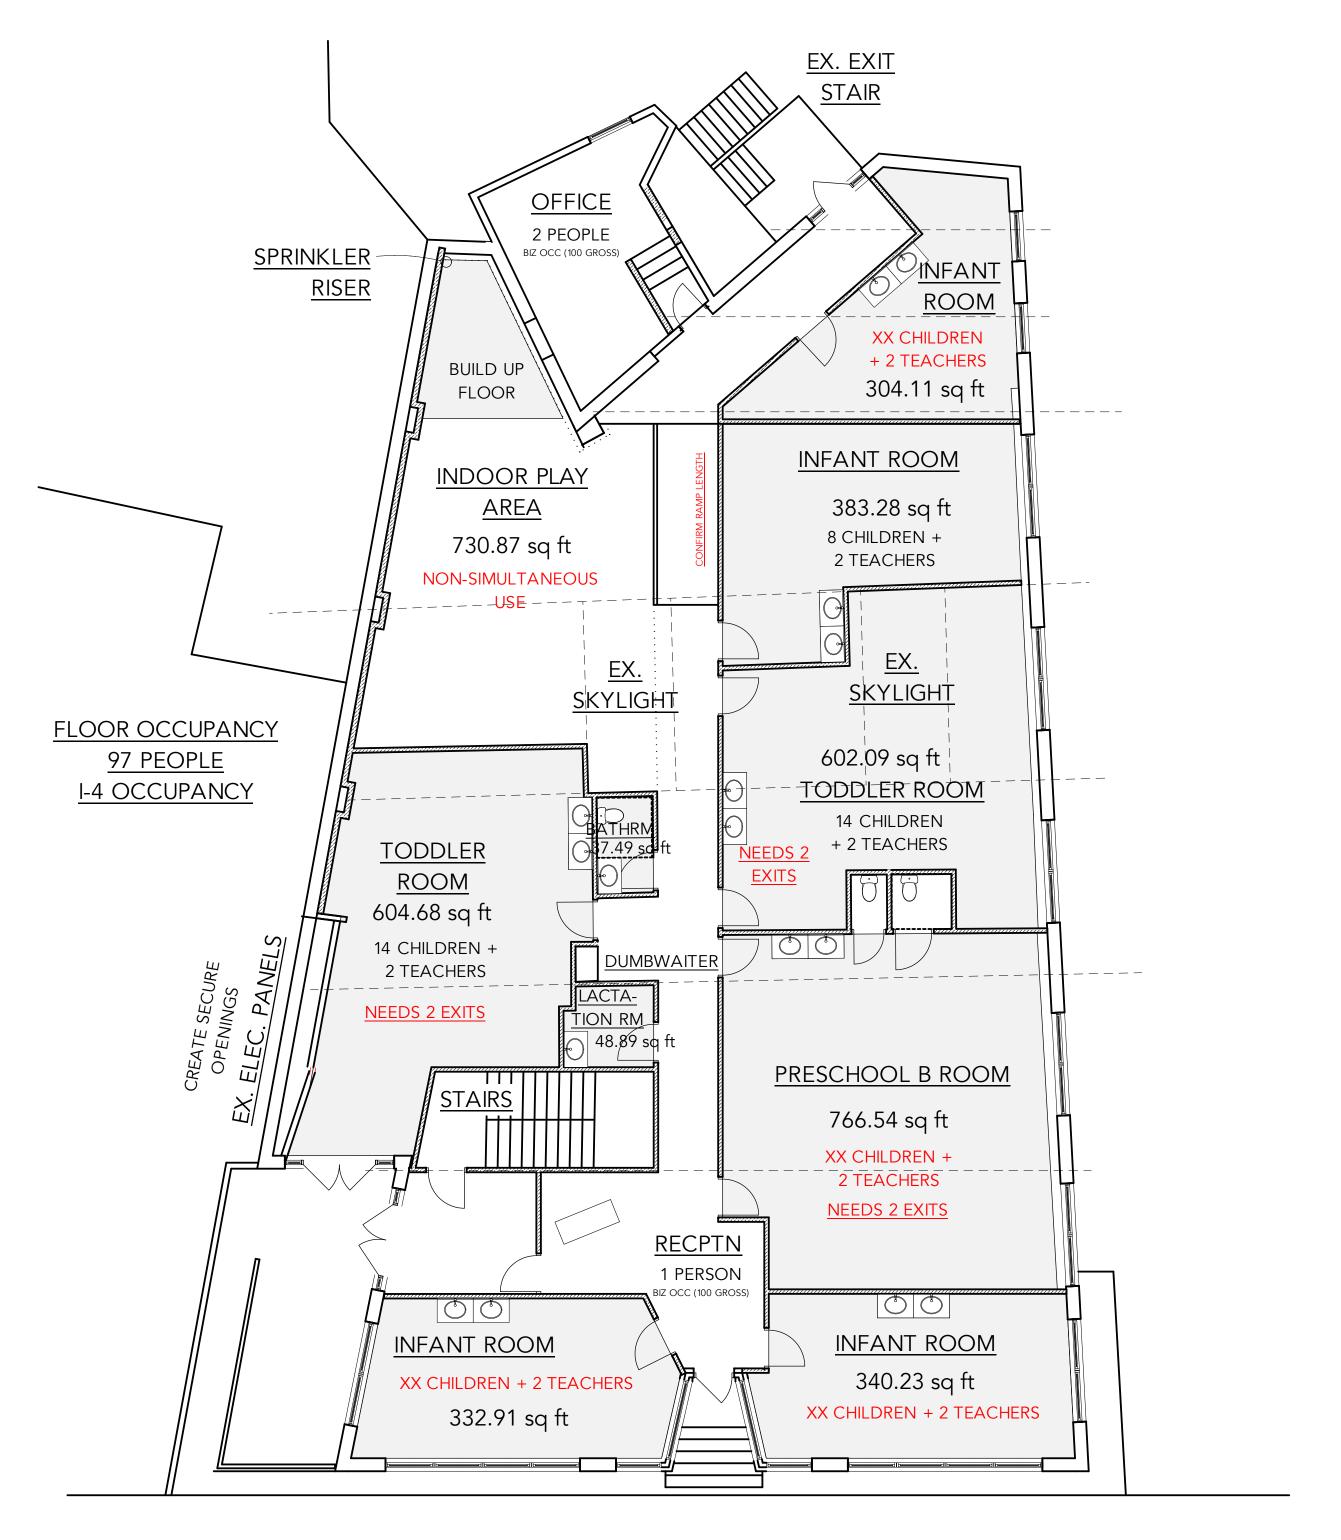





A1

Notice: These drawings and design there in are the exclusive property of CNChambliss Architecture, Ilc Project: La Casa Daycare Wauwatosa, WI Issue: Design Review Set Sept 16, 2025 Not for Construction Drawing Title:

First Floor Plan

Sheet:

Caution: Do not scale drawings.

These are the property of the designer and may only be used in conjunction with this proect.

© Copyright 2025 CNChambliss Architecture Ilc. All rights reserved. This document, ideas and design incorporated herein are the property of CNChambliss Architecture Ilc. and are not to be used whole or in part without the written consent of CNChambliss Architecture Ilc.