



PROPOSED SOUTH ELEVATION
3/16" = 1' - 0" **3**

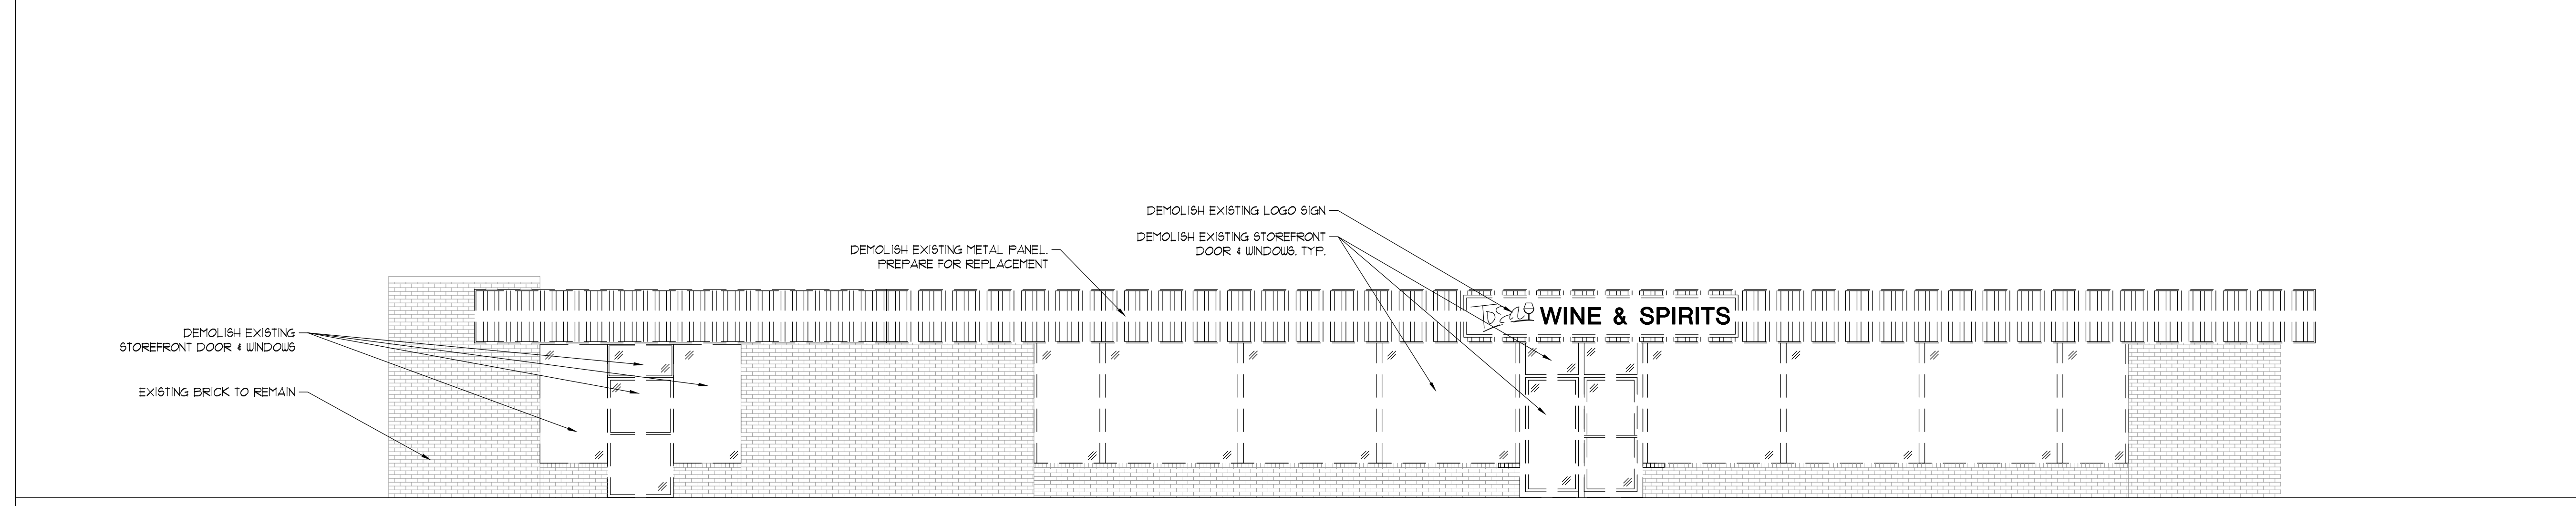

DEMO SOUTH ELEVATION
3/16" = 1' - 0" **2**

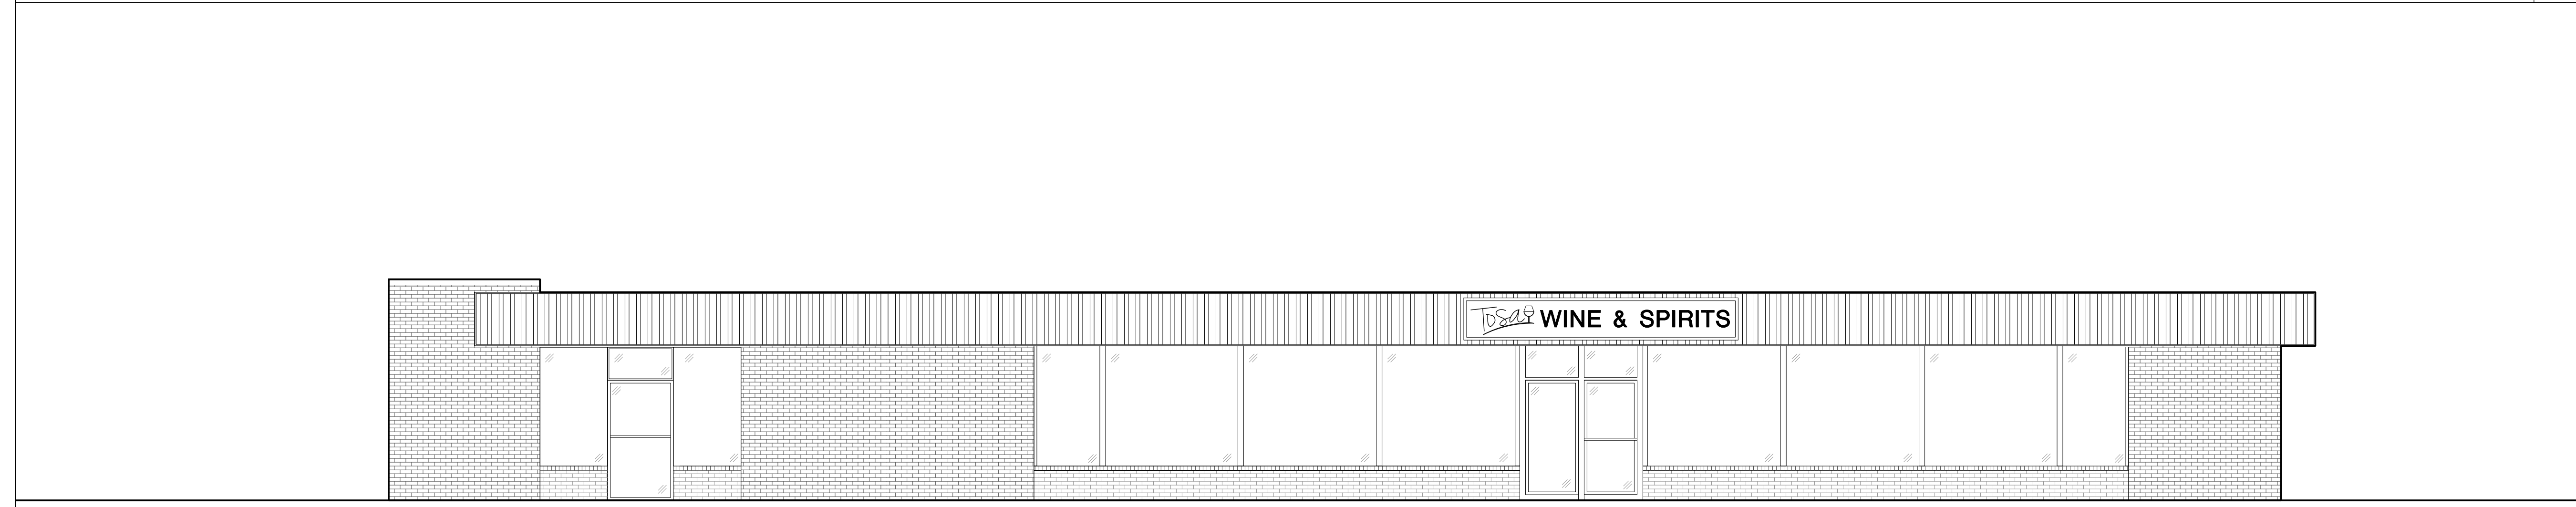

EXISTING SOUTH ELEVATION
3/16" = 1' - 0" **1**

FULL SIZE PRINT = 24" x 36" SHEET

COPYRIGHT PERSPECTIVE DESIGN, INC. 2024. ALL RIGHTS RESERVED. THIS DRAWING IS NOT TO BE REPRODUCED, CHANGED, COPIED OR ASSIGNED TO ANY THIRD PARTY IN ANY MANNER WITHOUT FIRST OBTAINING THE EXPRESSED WRITTEN PERMISSION OF PERSPECTIVE DESIGN, INC. THE CLIENT AGREES TO INDEMNIFY AND HOLD THE ARCHITECT HARMLESS FROM ANY DAMAGES, LIABILITY, OR COST, INCLUDING ATTORNEY'S FEES AND COSTS OF DEFENSE, ARISING FROM ANY CHANGES OR ALTERATIONS MADE BY ANYONE OTHER THAN THE ARCHITECT, OR FROM ANY REUSE OF THE DRAWINGS OR DATA WITHOUT THE PRIOR WRITTEN CONSENT OF THE ARCHITECT.

REV. #	REV. DATE	DESCRIPTION	REV. BY:
Project:			
Interior Alteration: Tosa Lounge 11500 W. North Ave Wauwatosa, WI 53226			
PERSPECTIVE DESIGN, INC. 11525 W. North Avenue Wauwatosa, WI 53226 Tel: (414) 302-1780 Fax: (414) 302-1781			
DRAWING TITLE:	THIS BOX IS 1/2" x 1/2"	EXISTING, DEMO AND PROPOSED SOUTH AND EAST ELEVATIONS	
Date: 09/26/24			
Scale: NOTED			
Drawn: AM			
Job: xx-xxx			
Sheet:			
A2.1A			

NOT FOR CONSTRUCTION

- PRELIMINARY -
FOR ESTIMATING AND REVIEW ONLY