



**FLOOR PLAN
PROPOSED ALTERATION SCOPE**


SCALE - 1/4" = 1'-0"

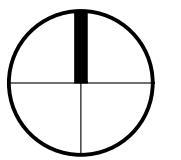

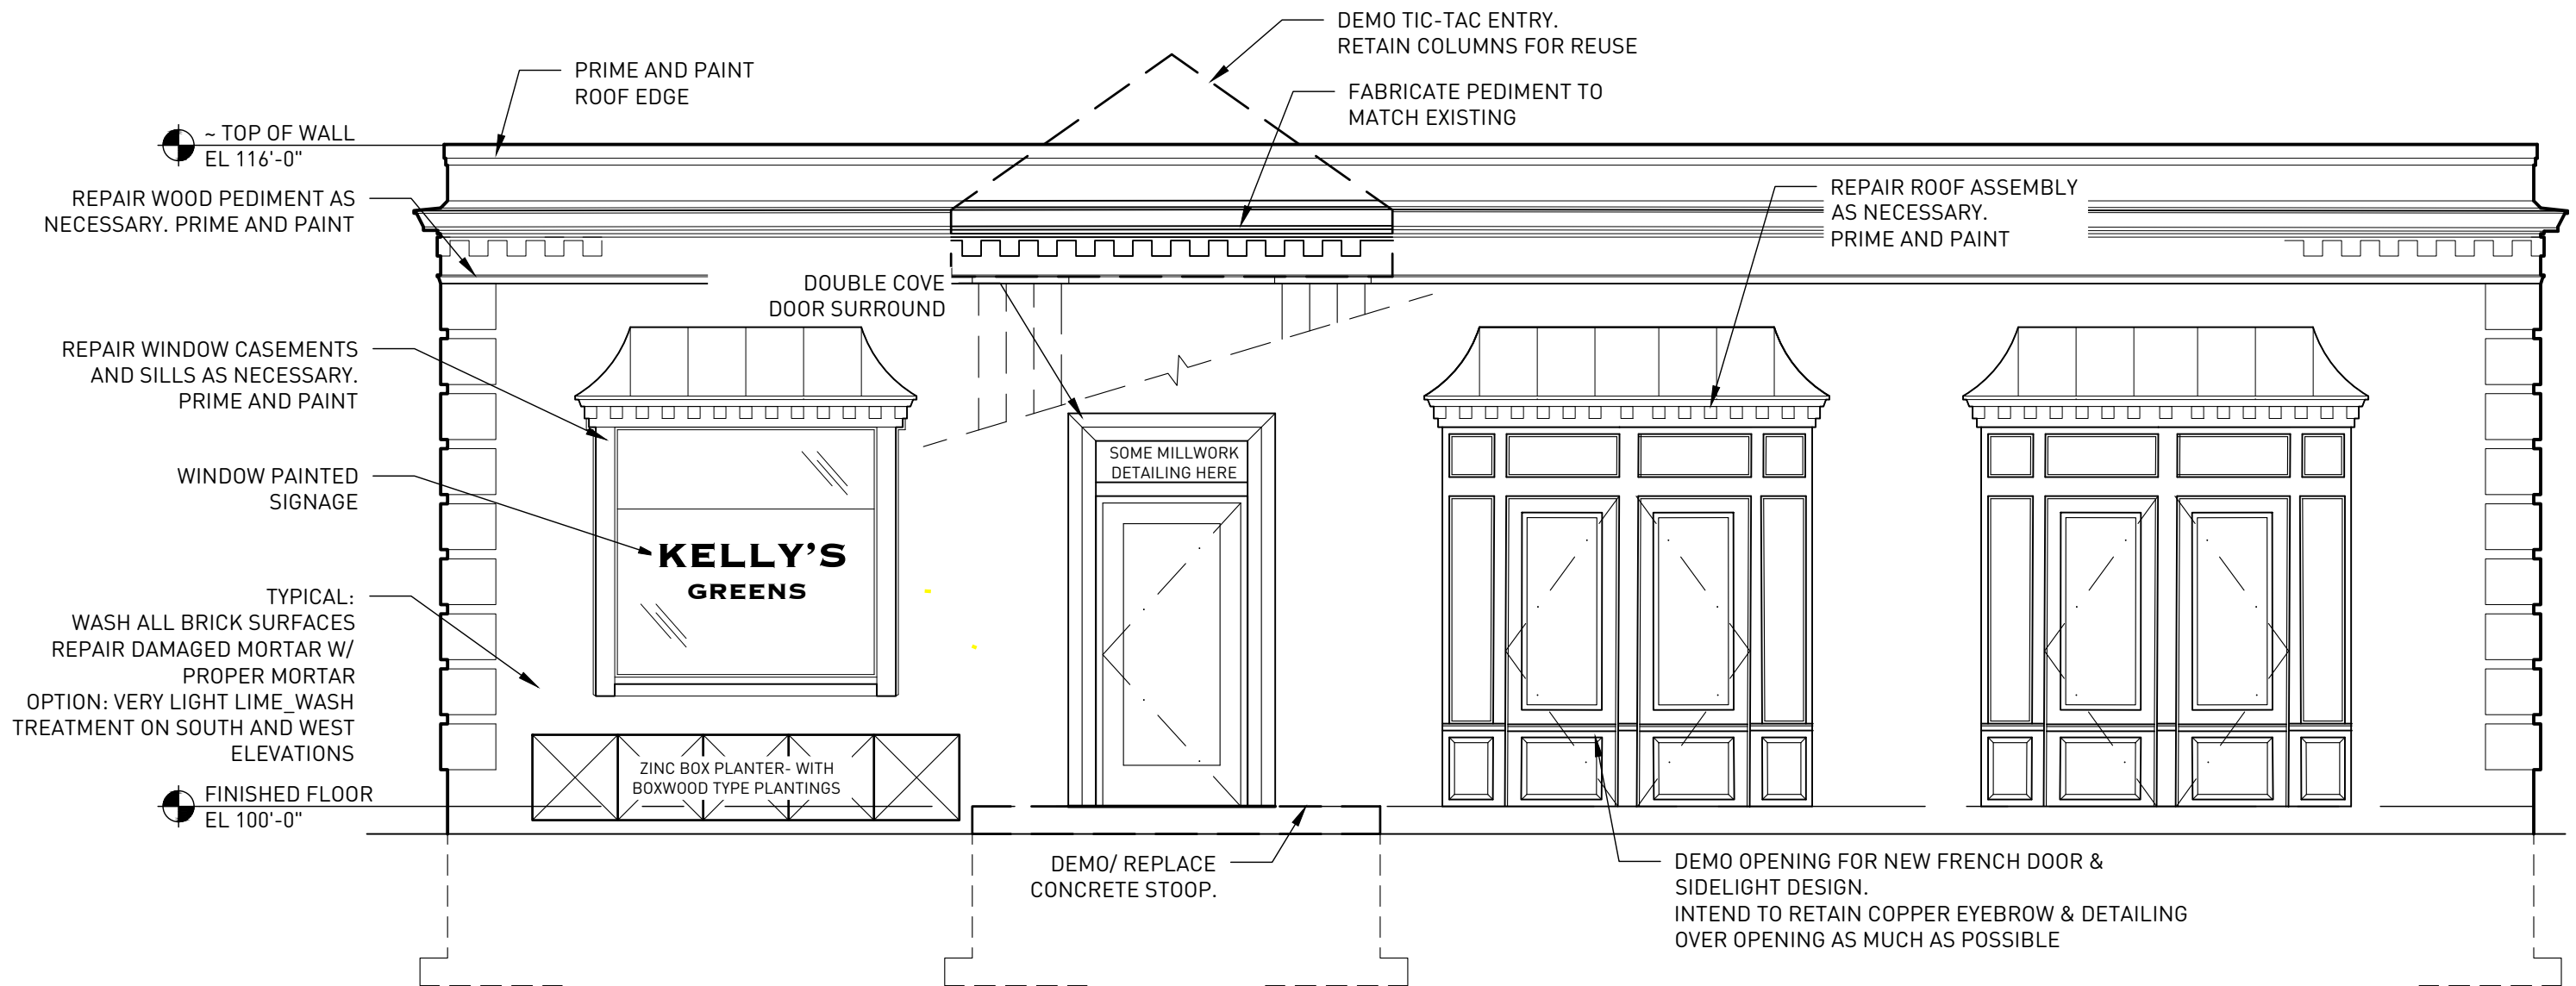

**SOUTH ELEVATION
PROPOSED ALTERATION SCOPE**

SCALE - 1/4" = 1'-0"

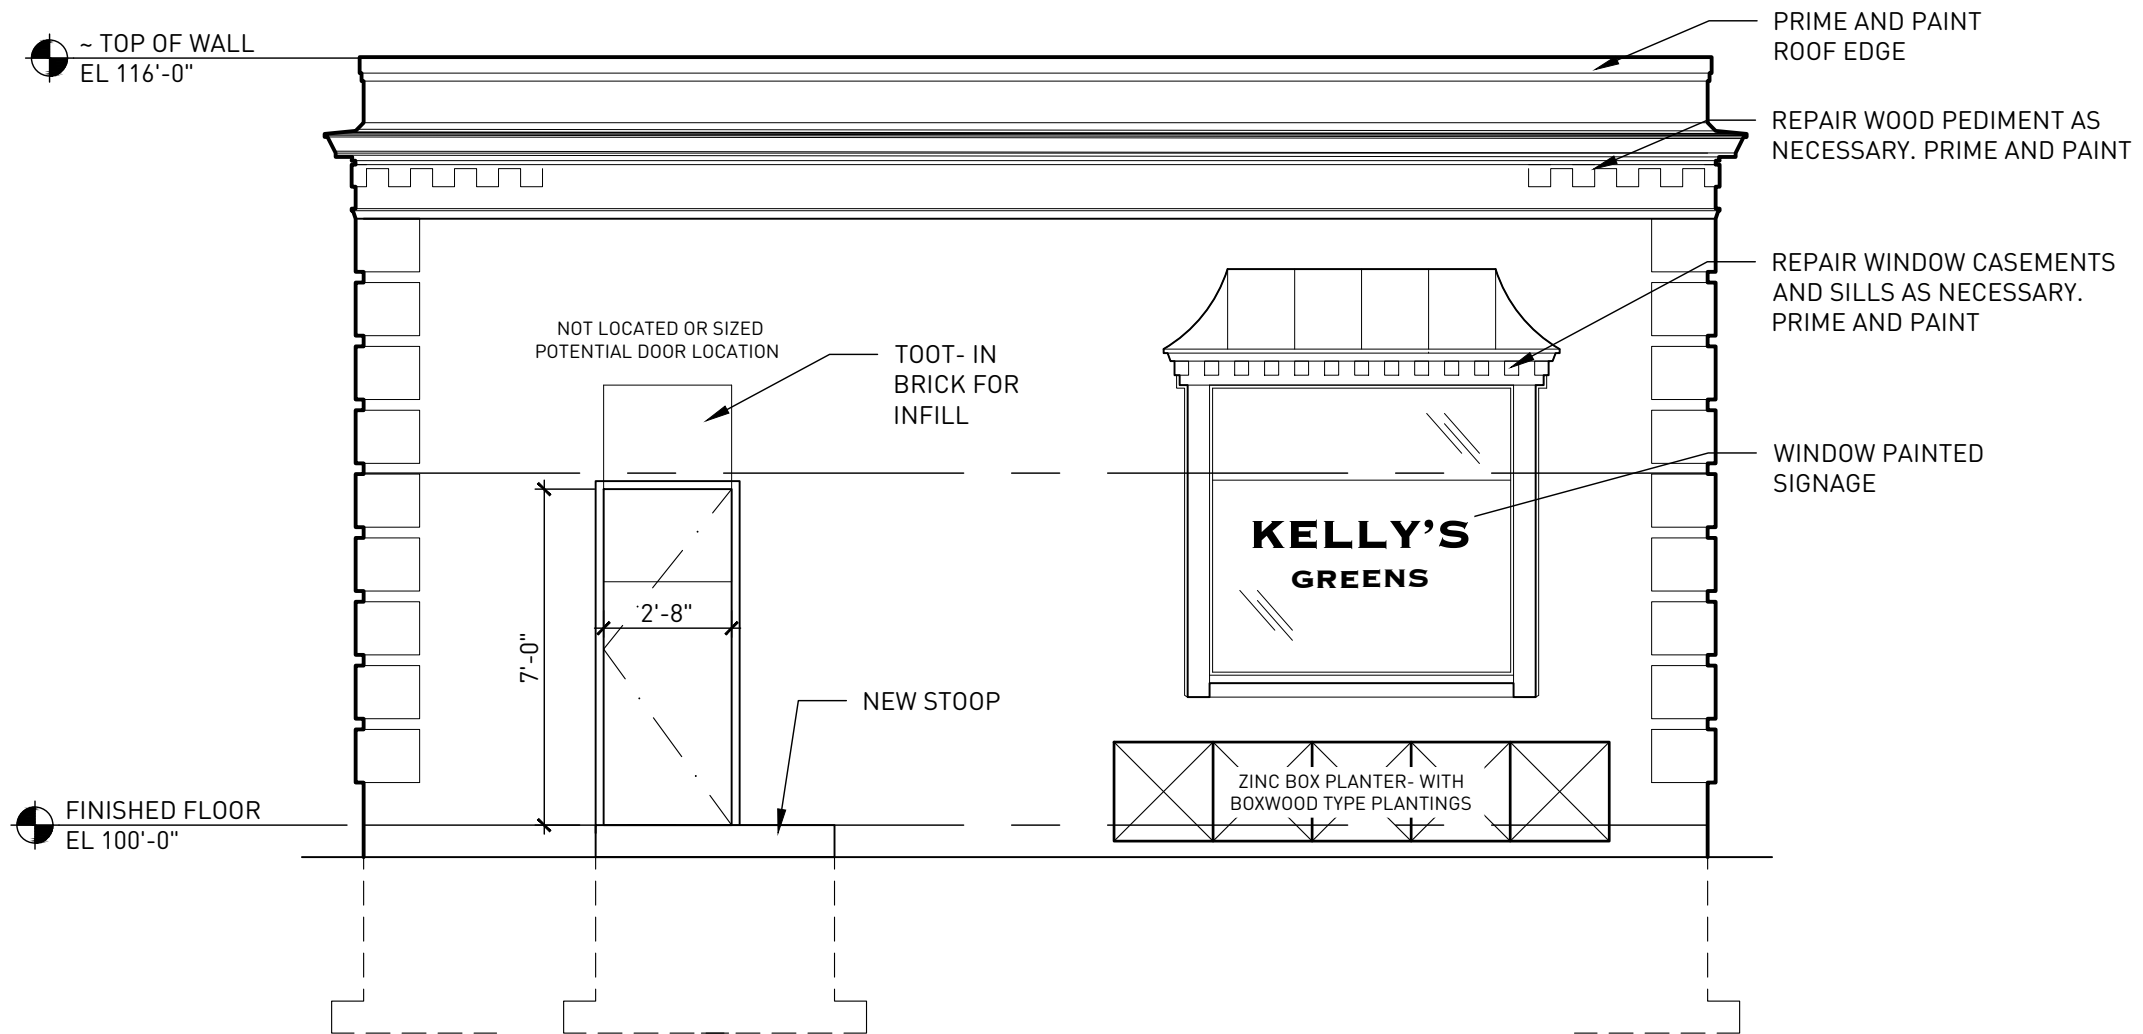

WEST ELEVATION
PROPOSED ALTERATION SCOPE

SCALE - 1/4" = 1'-0"