




VIEW OF NEW BUILDING FROM BLUE MOUND ROAD



VIEW OF NEW BUILDING FROM INTERSECTION OF 114TH AND BLUE MOUND ROAD



VIEW OF EXISTING BUILDING FROM INTERSECTION OF 114TH AND BLUE MOUND ROAD

 

Haydin
Thacker
Architecture

131 W SEEBOTH ST. SUITE 230
MILWAUKEE, WI 53204
1/414-526-7359
HAYDINTHACKER.COM



PROJECT NAME

BLUEMOUND ROAD
MULTI-FAMILY DEVELOPMENT

WAUWATOSA, WISCONSIN

DRAWING REVISION HISTORY

SHEET TITLE

CONCEPTUAL ARCHITECTURAL DRAWINGS

PROJECT NUMBER

22008

DRAWING DATE


02-01-2023

SET AND SUBMITTAL TYPE


WAUWATOSA PUD SUBMITTAL

SHEET NUMBER


A400

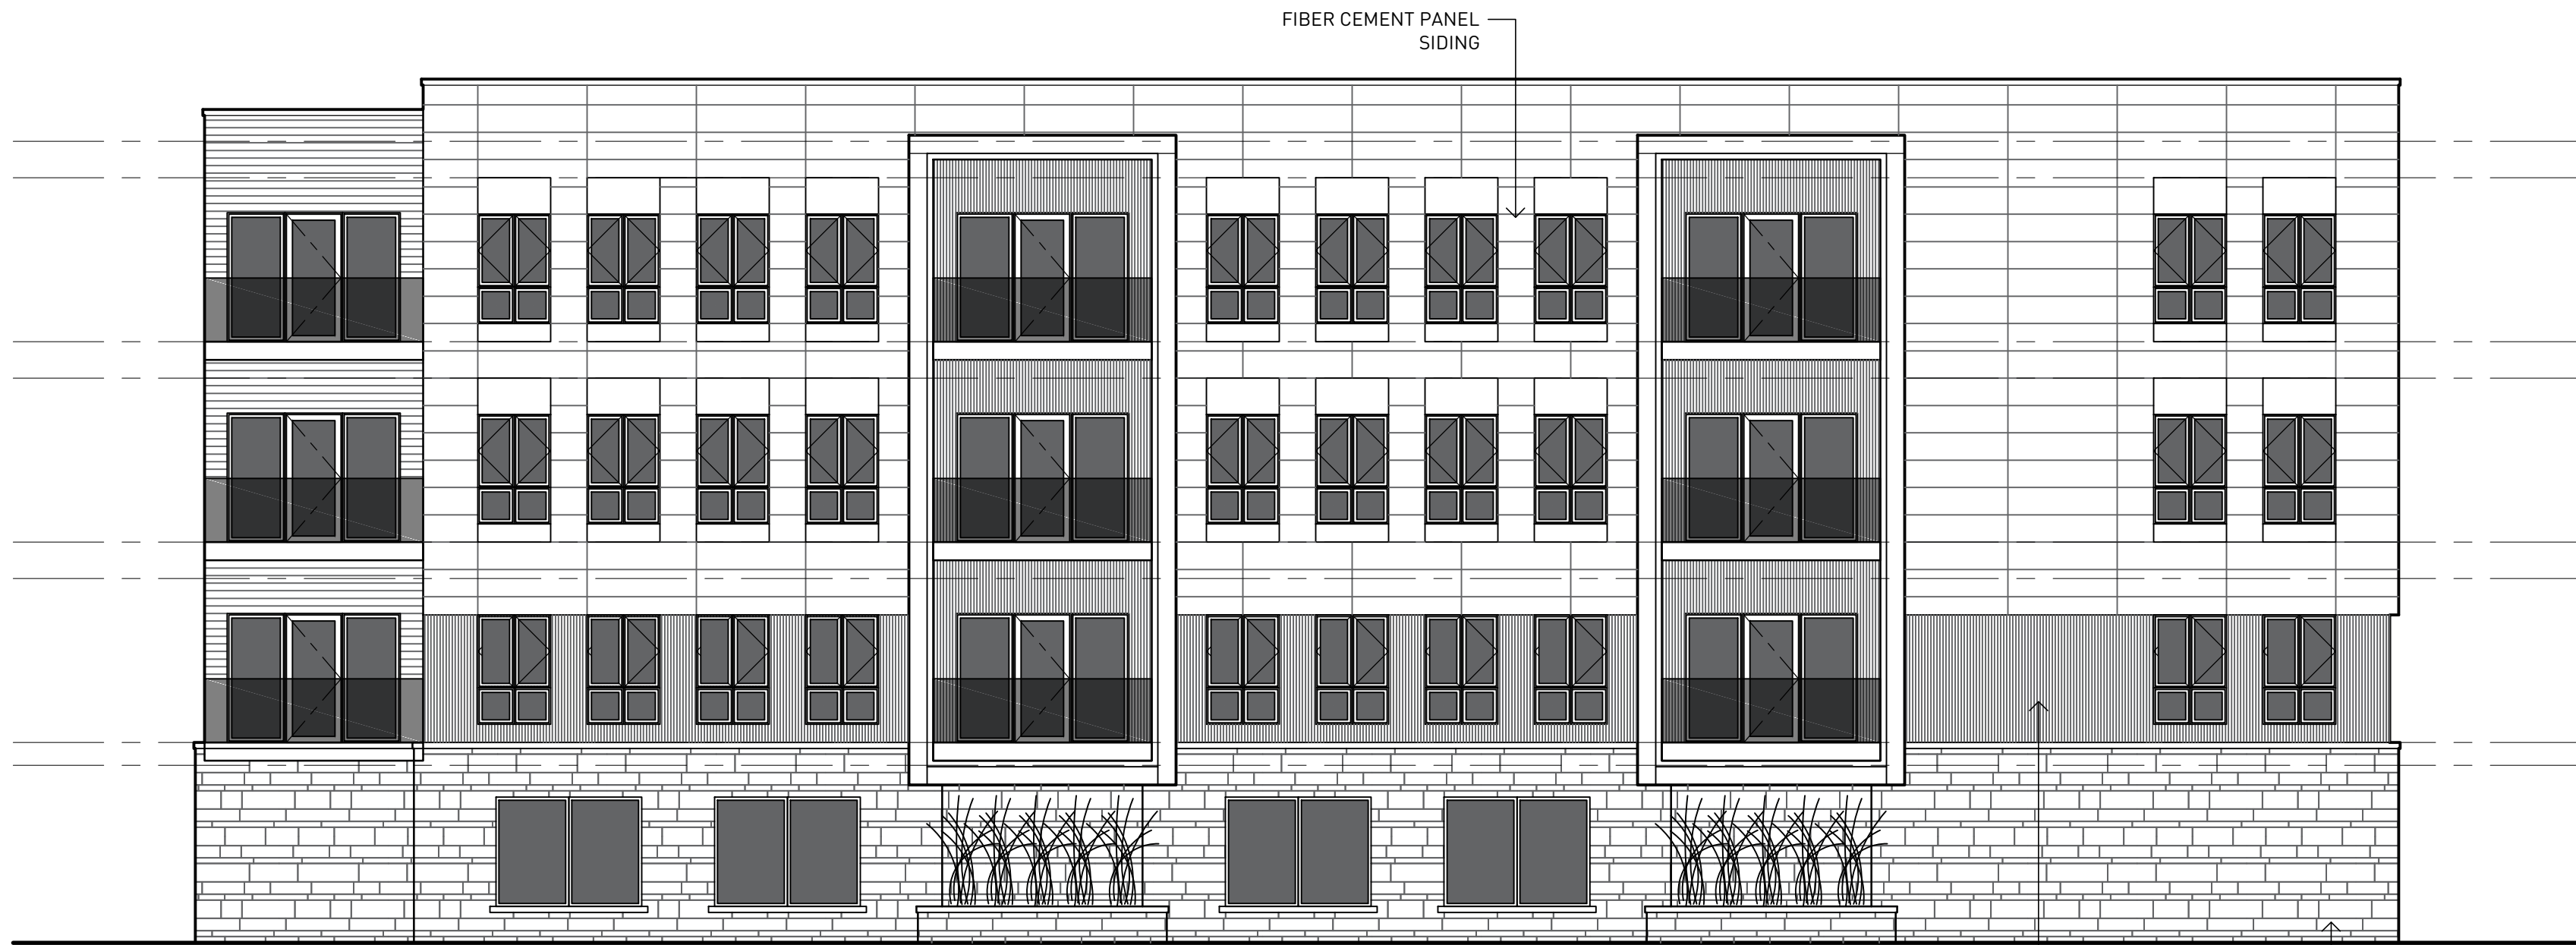


WEST ELEVATION
1/8" = 1'-0"

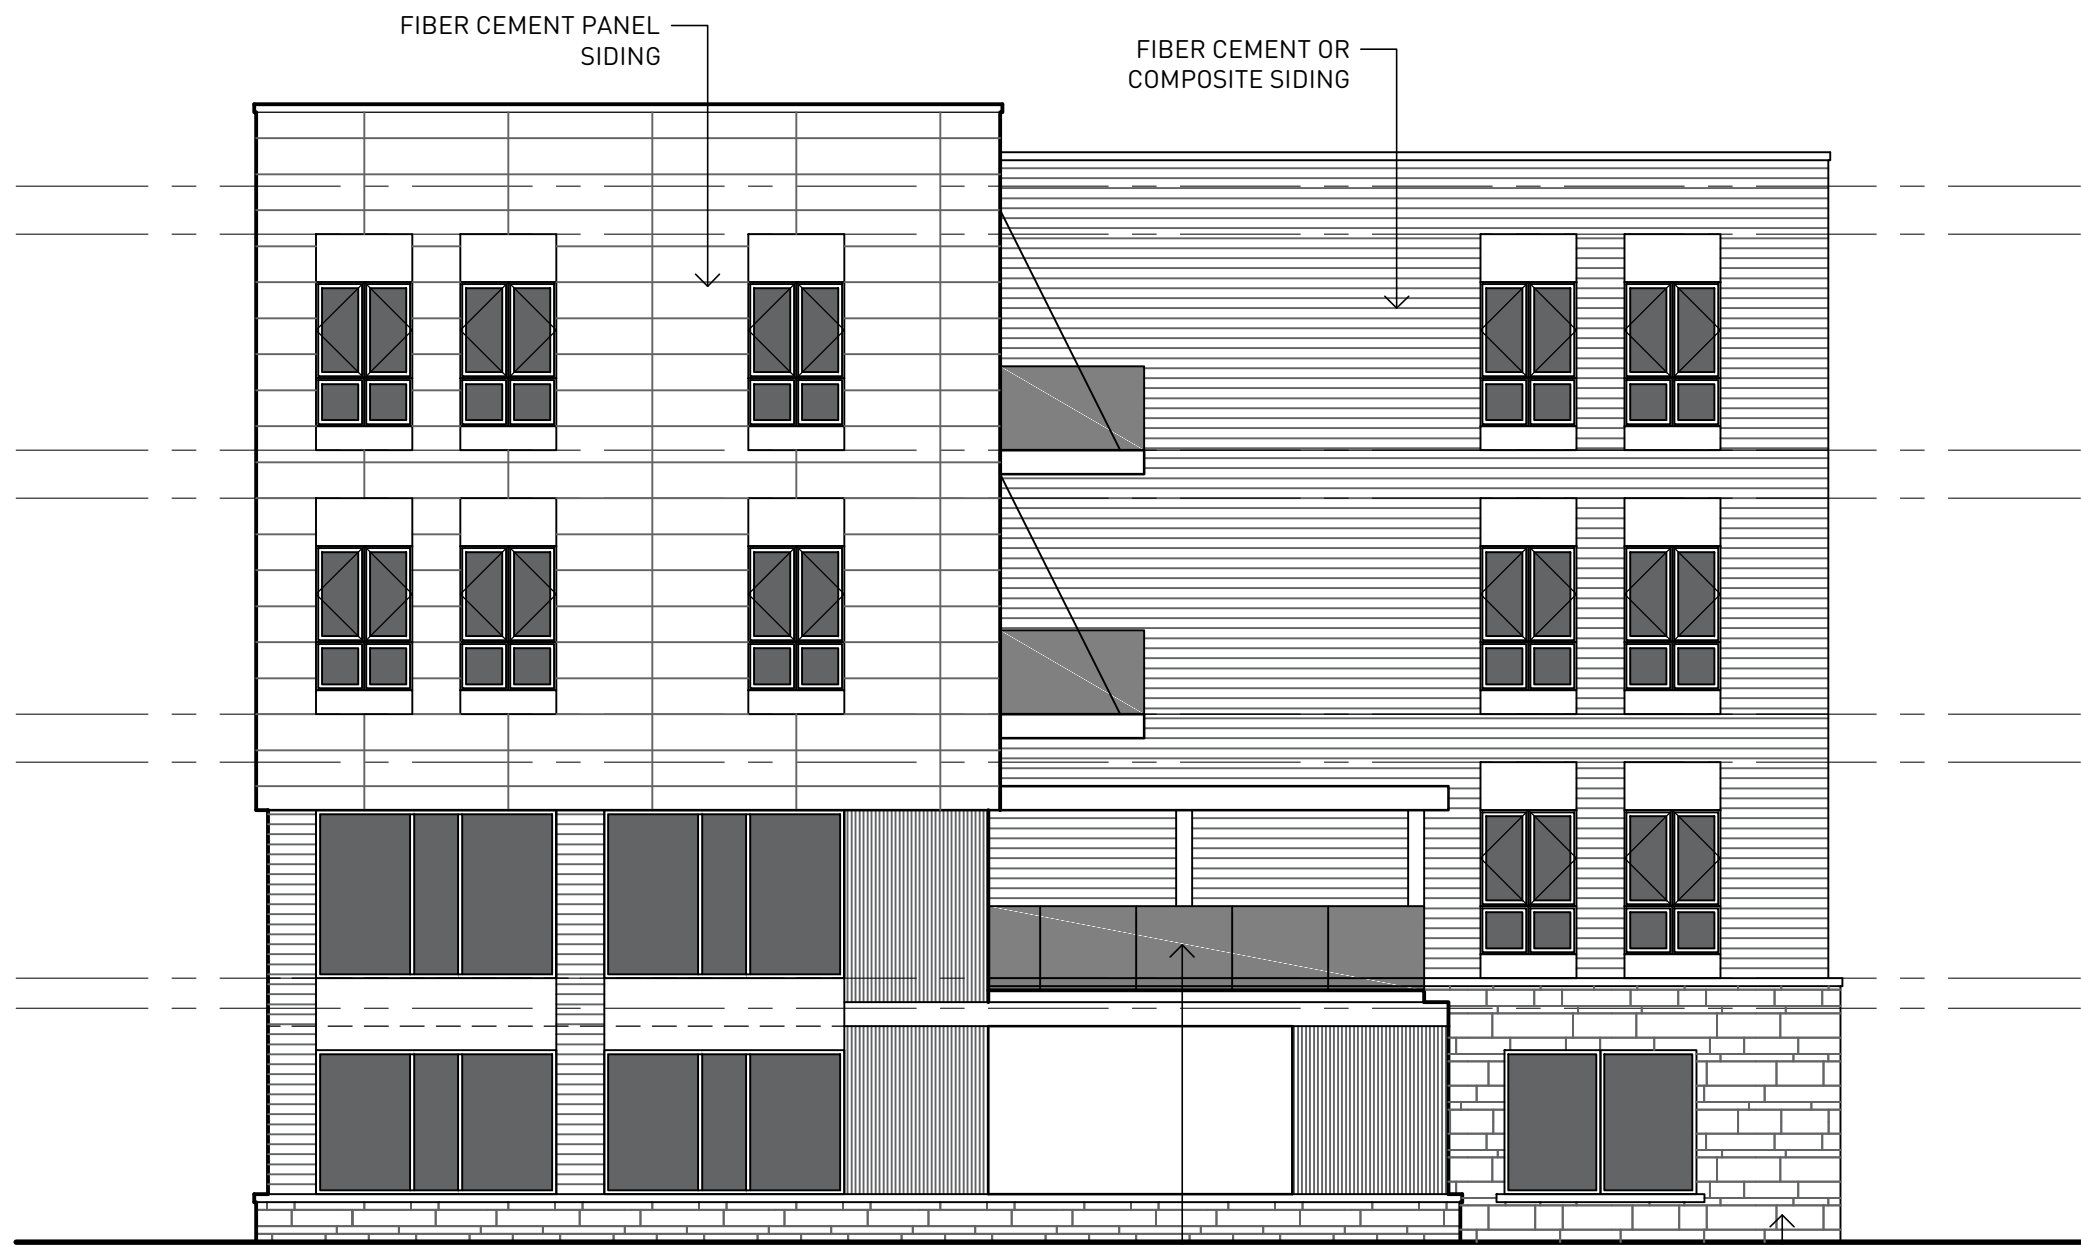

EAST ELEVATION
1/8" = 1'-0"

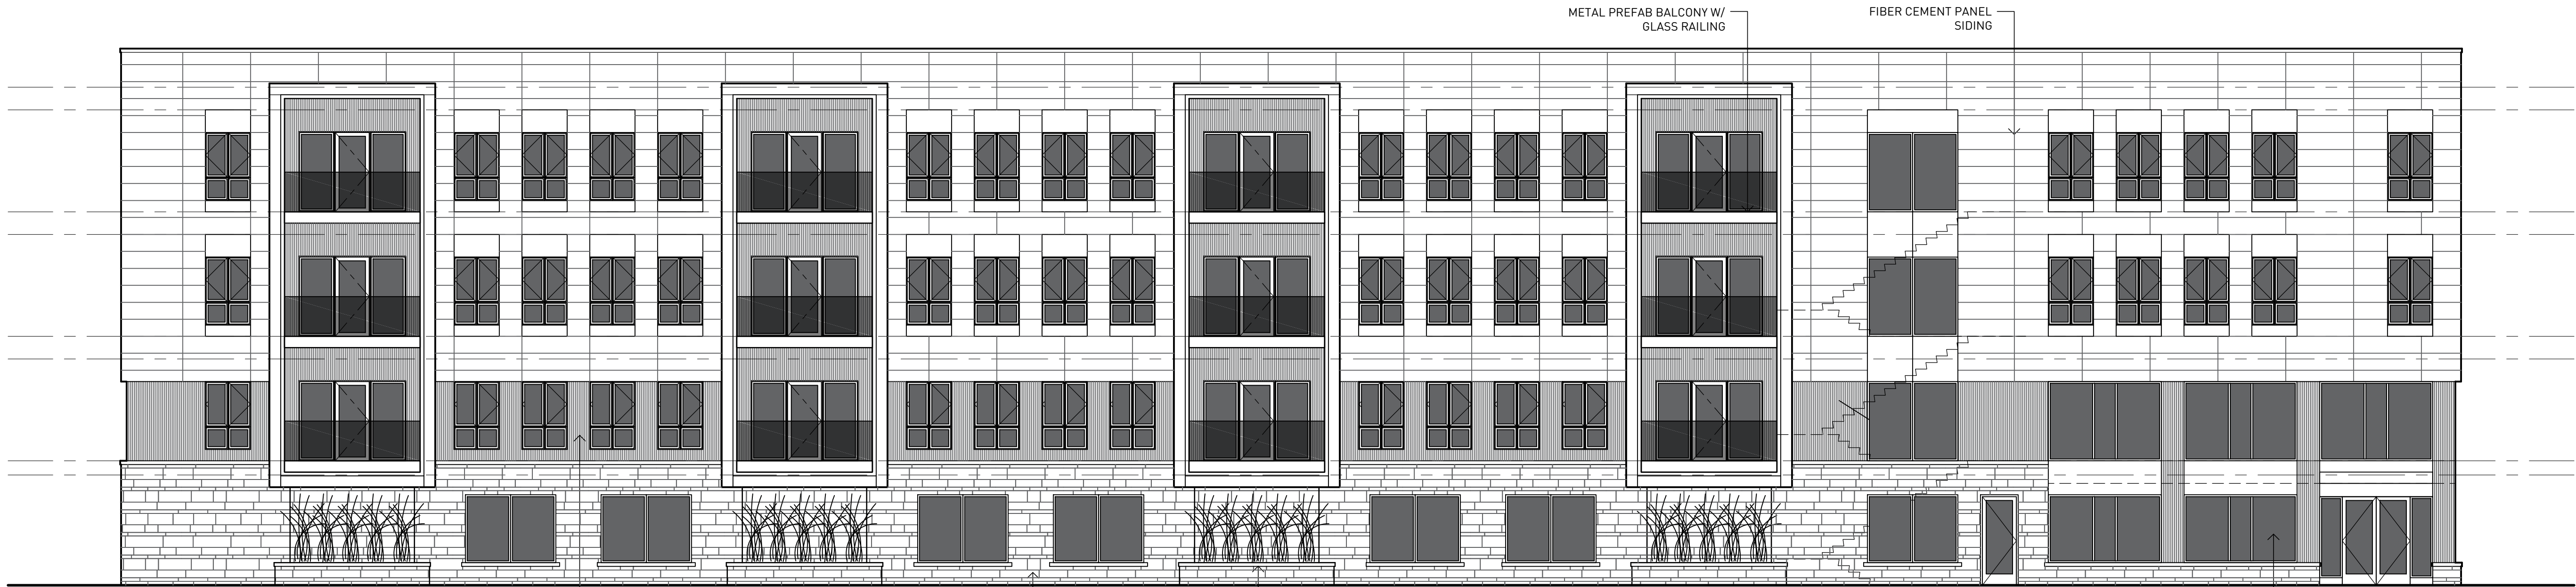

SOUTH ELEVATION (BLUEMOUND ROAD)
1/8" = 1'-0"

 

Haydin
Thacker
Architecture

131 W SEEBOTH ST. SUITE 230
MILWAUKEE, WI 53204
1/414-526-7359
HAYDINTHACKER.COM



PROJECT NAME

BLUEMOUND ROAD
MULTI-FAMILY DEVELOPMENT

WAUWATOSA, WISCONSIN

DRAWING REVISION HISTORY

SHEET TITLE
CONCEPTUAL ARCHITECTURAL DRAWINGS


PROJECT NUMBER
22008
DRAWING DATE
02-01-2023
SET AND SUBMITTAL TYPE
WAUWATOSA PUD SUBMITTAL

SHEET NUMBER

A402



NORTH ELEVATION
1/8" = 1'-0"

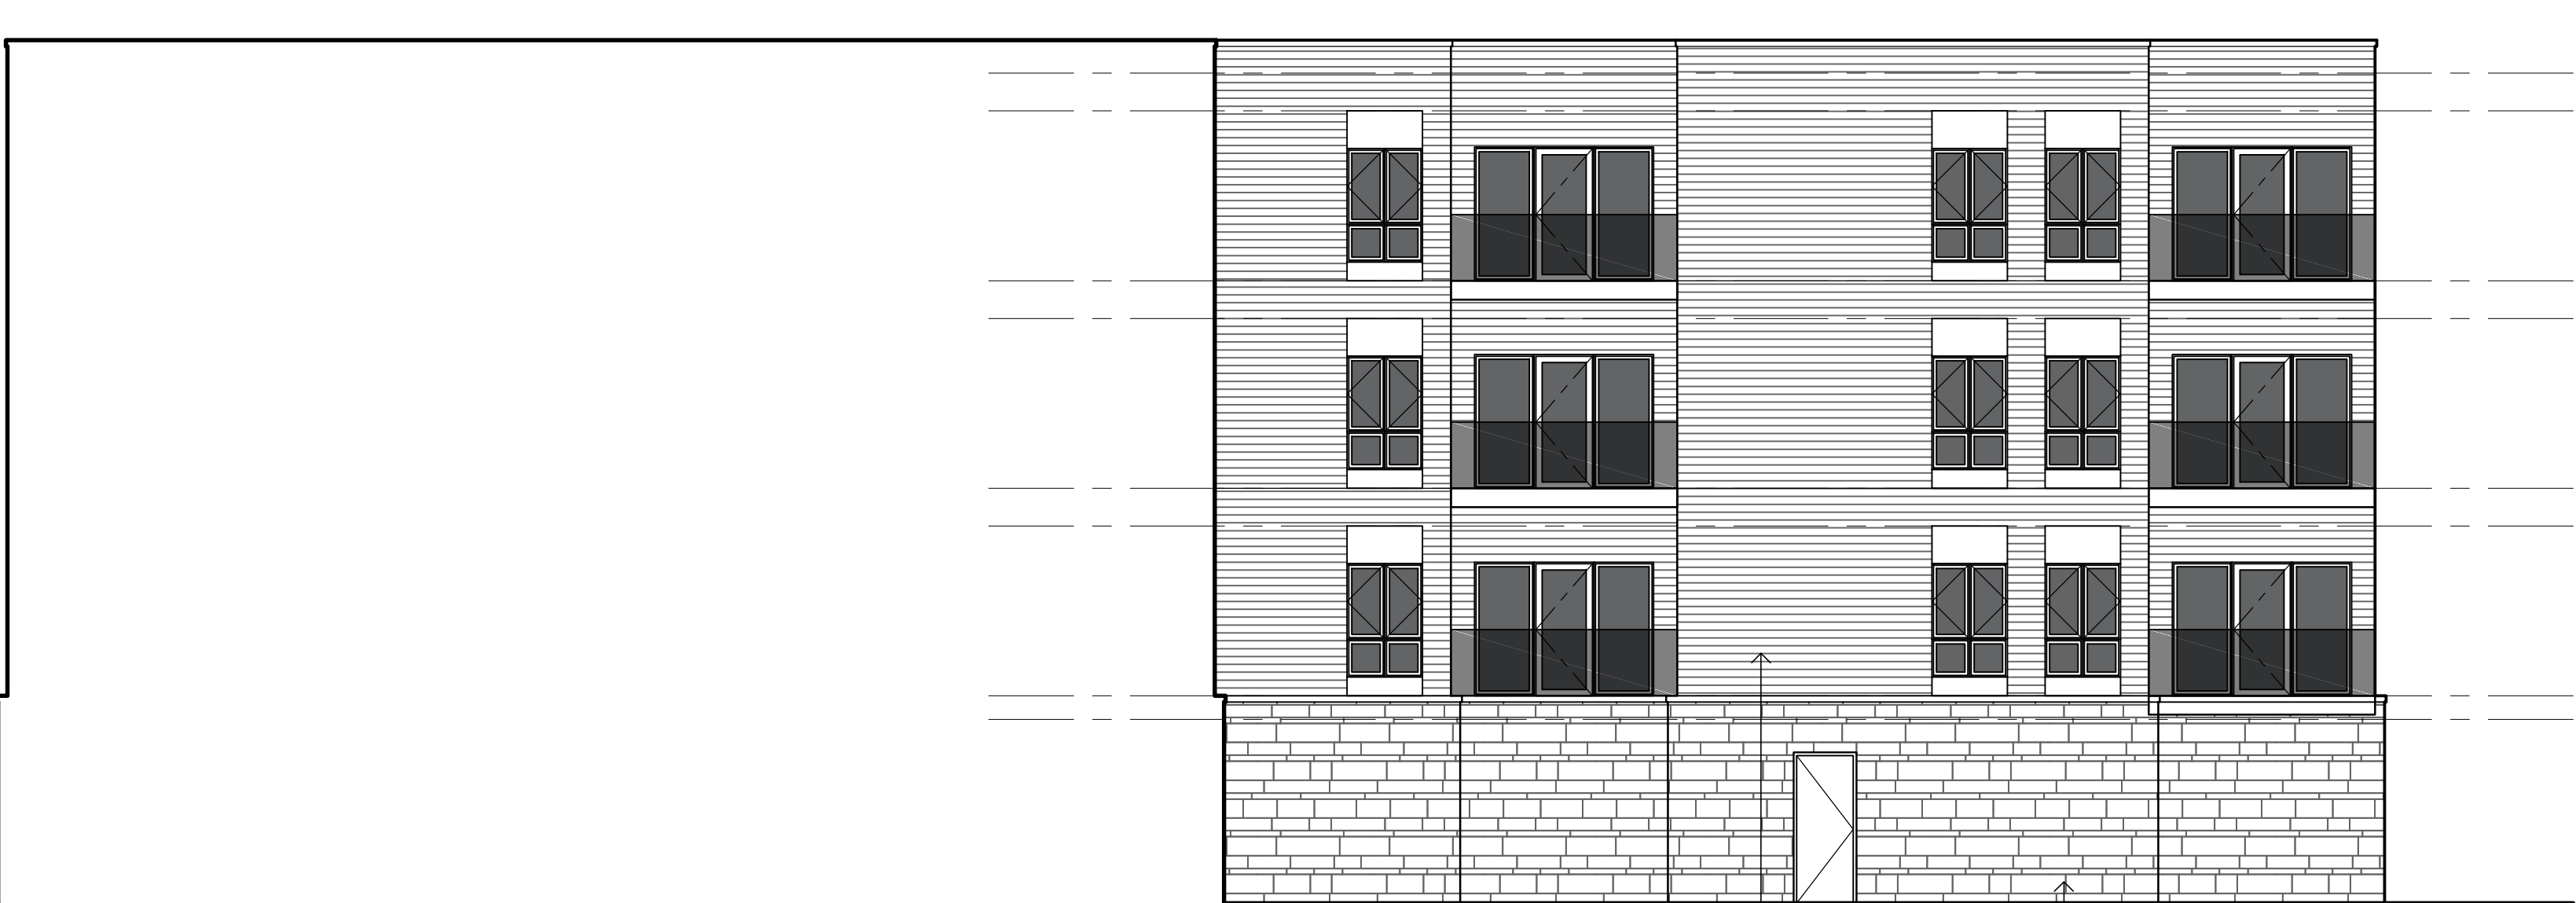

EAST ELEVATION
1/8" = 1'-0"



NORTH ELEVATION
1/8" = 1'-0"