

FLOOR PLAN

SCALE: NOT TO SCALE

COLOR SCHEME 'A'

116TH STREET




www.PublicRestroomCompany.com

2587 BUSINESS PARKWAY
MINDEN NEVADA 89423
P: 888-888-2060 F: 888-888-1448

WAUWATOSA,
WISCONSIN
RESTROOM BUILDING

ARTIST IMPRESSION: 3D
RENDERING ONLY FOR
REPRESENTATION.
COLORS AND MATERIALS
ARE SUBJECT TO CHANGE

COPYRIGHT 2024, PUBLIC
RESTROOM COMPANY
THIS MATERIAL IS THE
EXCLUSIVE PROPERTY OF
PUBLIC RESTROOM
COMPANY AND SHALL
NOT BE REPRODUCED,
USED OR DISCLOSED TO
OTHERS EXCEPT AS
AUTHORIZED BY THE
WRITTEN PERMISSION OF
PUBLIC RESTROOM
COMPANY.

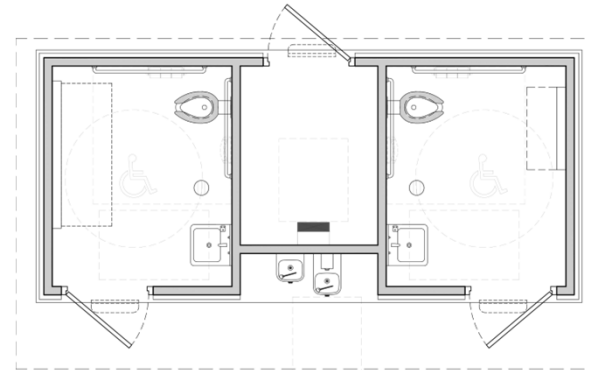

FLOOR PLAN

SCALE: NOT TO SCALE

COLOR SCHEME 'B'

116TH STREET





www.PublicRestroomCompany.com

2587 BUSINESS PARKWAY
MINDEN NEVADA 89423
P: 888-888-2060 F: 888-888-1448

WAUWATOSA,
WISCONSIN
RESTROOM BUILDING

ARTIST IMPRESSION: 3D
RENDERING ONLY FOR
REPRESENTATION.
COLORS AND MATERIALS
ARE SUBJECT TO CHANGE

COPYRIGHT 2024, PUBLIC
RESTROOM COMPANY
THIS MATERIAL IS THE
EXCLUSIVE PROPERTY OF
PUBLIC RESTROOM
COMPANY AND SHALL
NOT BE REPRODUCED,
USED OR DISCLOSED TO
OTHERS EXCEPT AS
AUTHORIZED BY THE
WRITTEN PERMISSION OF
PUBLIC RESTROOM
COMPANY.

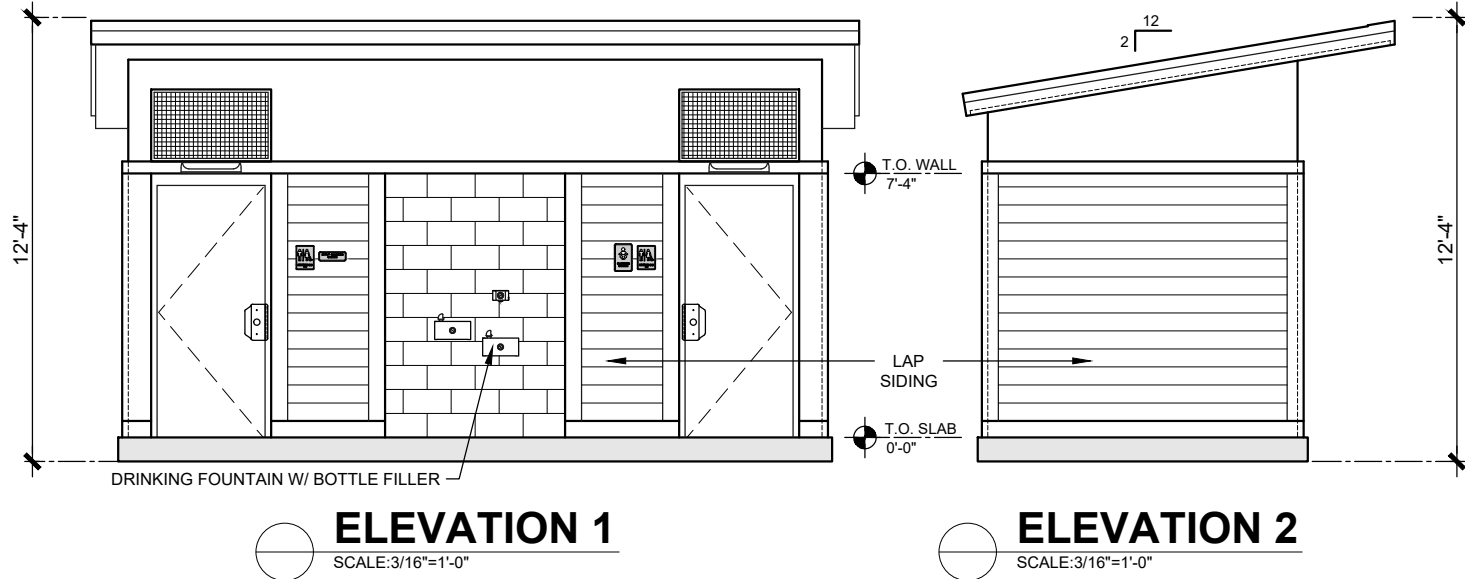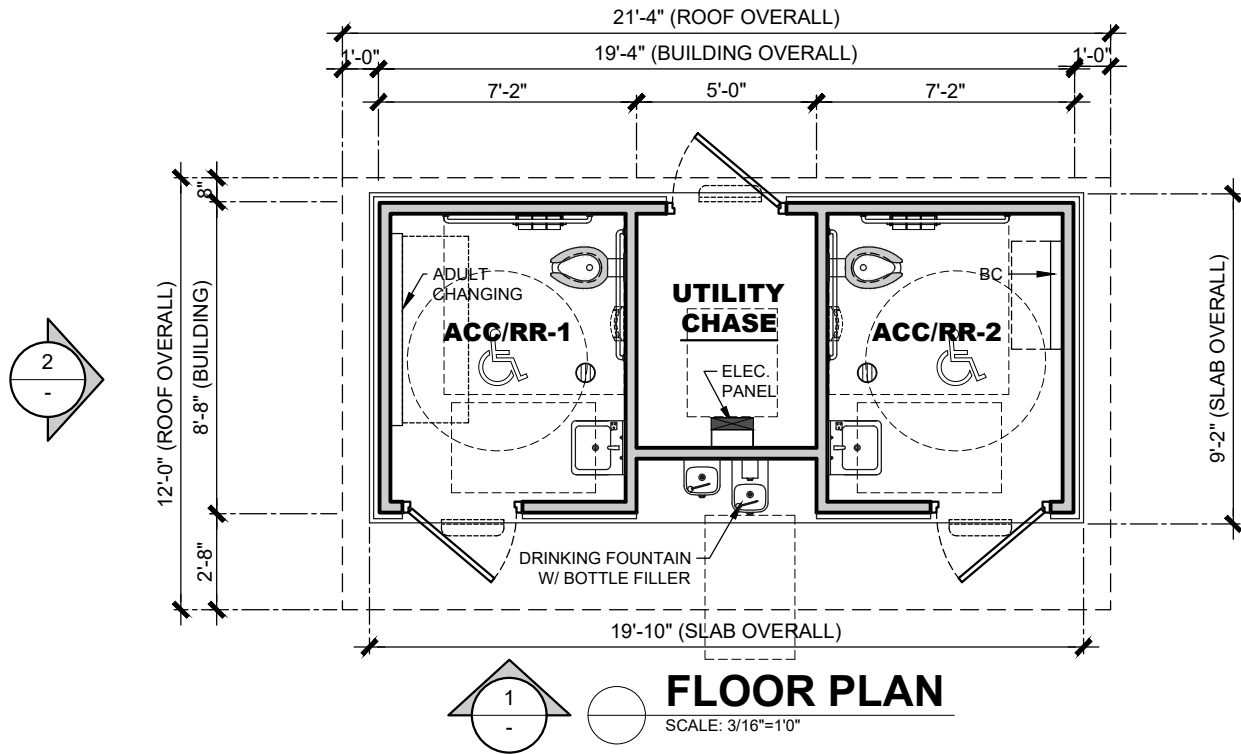

 PUBLIC RESTROOM COMPANY Building Better Places To Go.™	COPYRIGHT 2024 PUBLIC RESTROOM COMPANY THIS MATERIAL IS THE EXCLUSIVE PROPERTY OF PUBLIC RESTROOM COMPANY AND SHALL NOT BE REPRODUCED, USED, OR DISCLOSED TO OTHERS EXCEPT AS AUTHORIZED BY THE WRITTEN PERMISSION OF PUBLIC RESTROOM COMPANY.	BUILDING TYPE: RESTROOM BUILDING PROJECT: 116TH STREET PARK WAUWATOSA, WI	REVISION # 1	REVISION DATE: 1/5/2024	SHEET# A-1 MAX. PERSON / HOUR: 45 S
			PROJECT #: 11551	DRAWN BY: EOR	
				START DATE: 10/24/2023 DRAWN BY: EOR	