



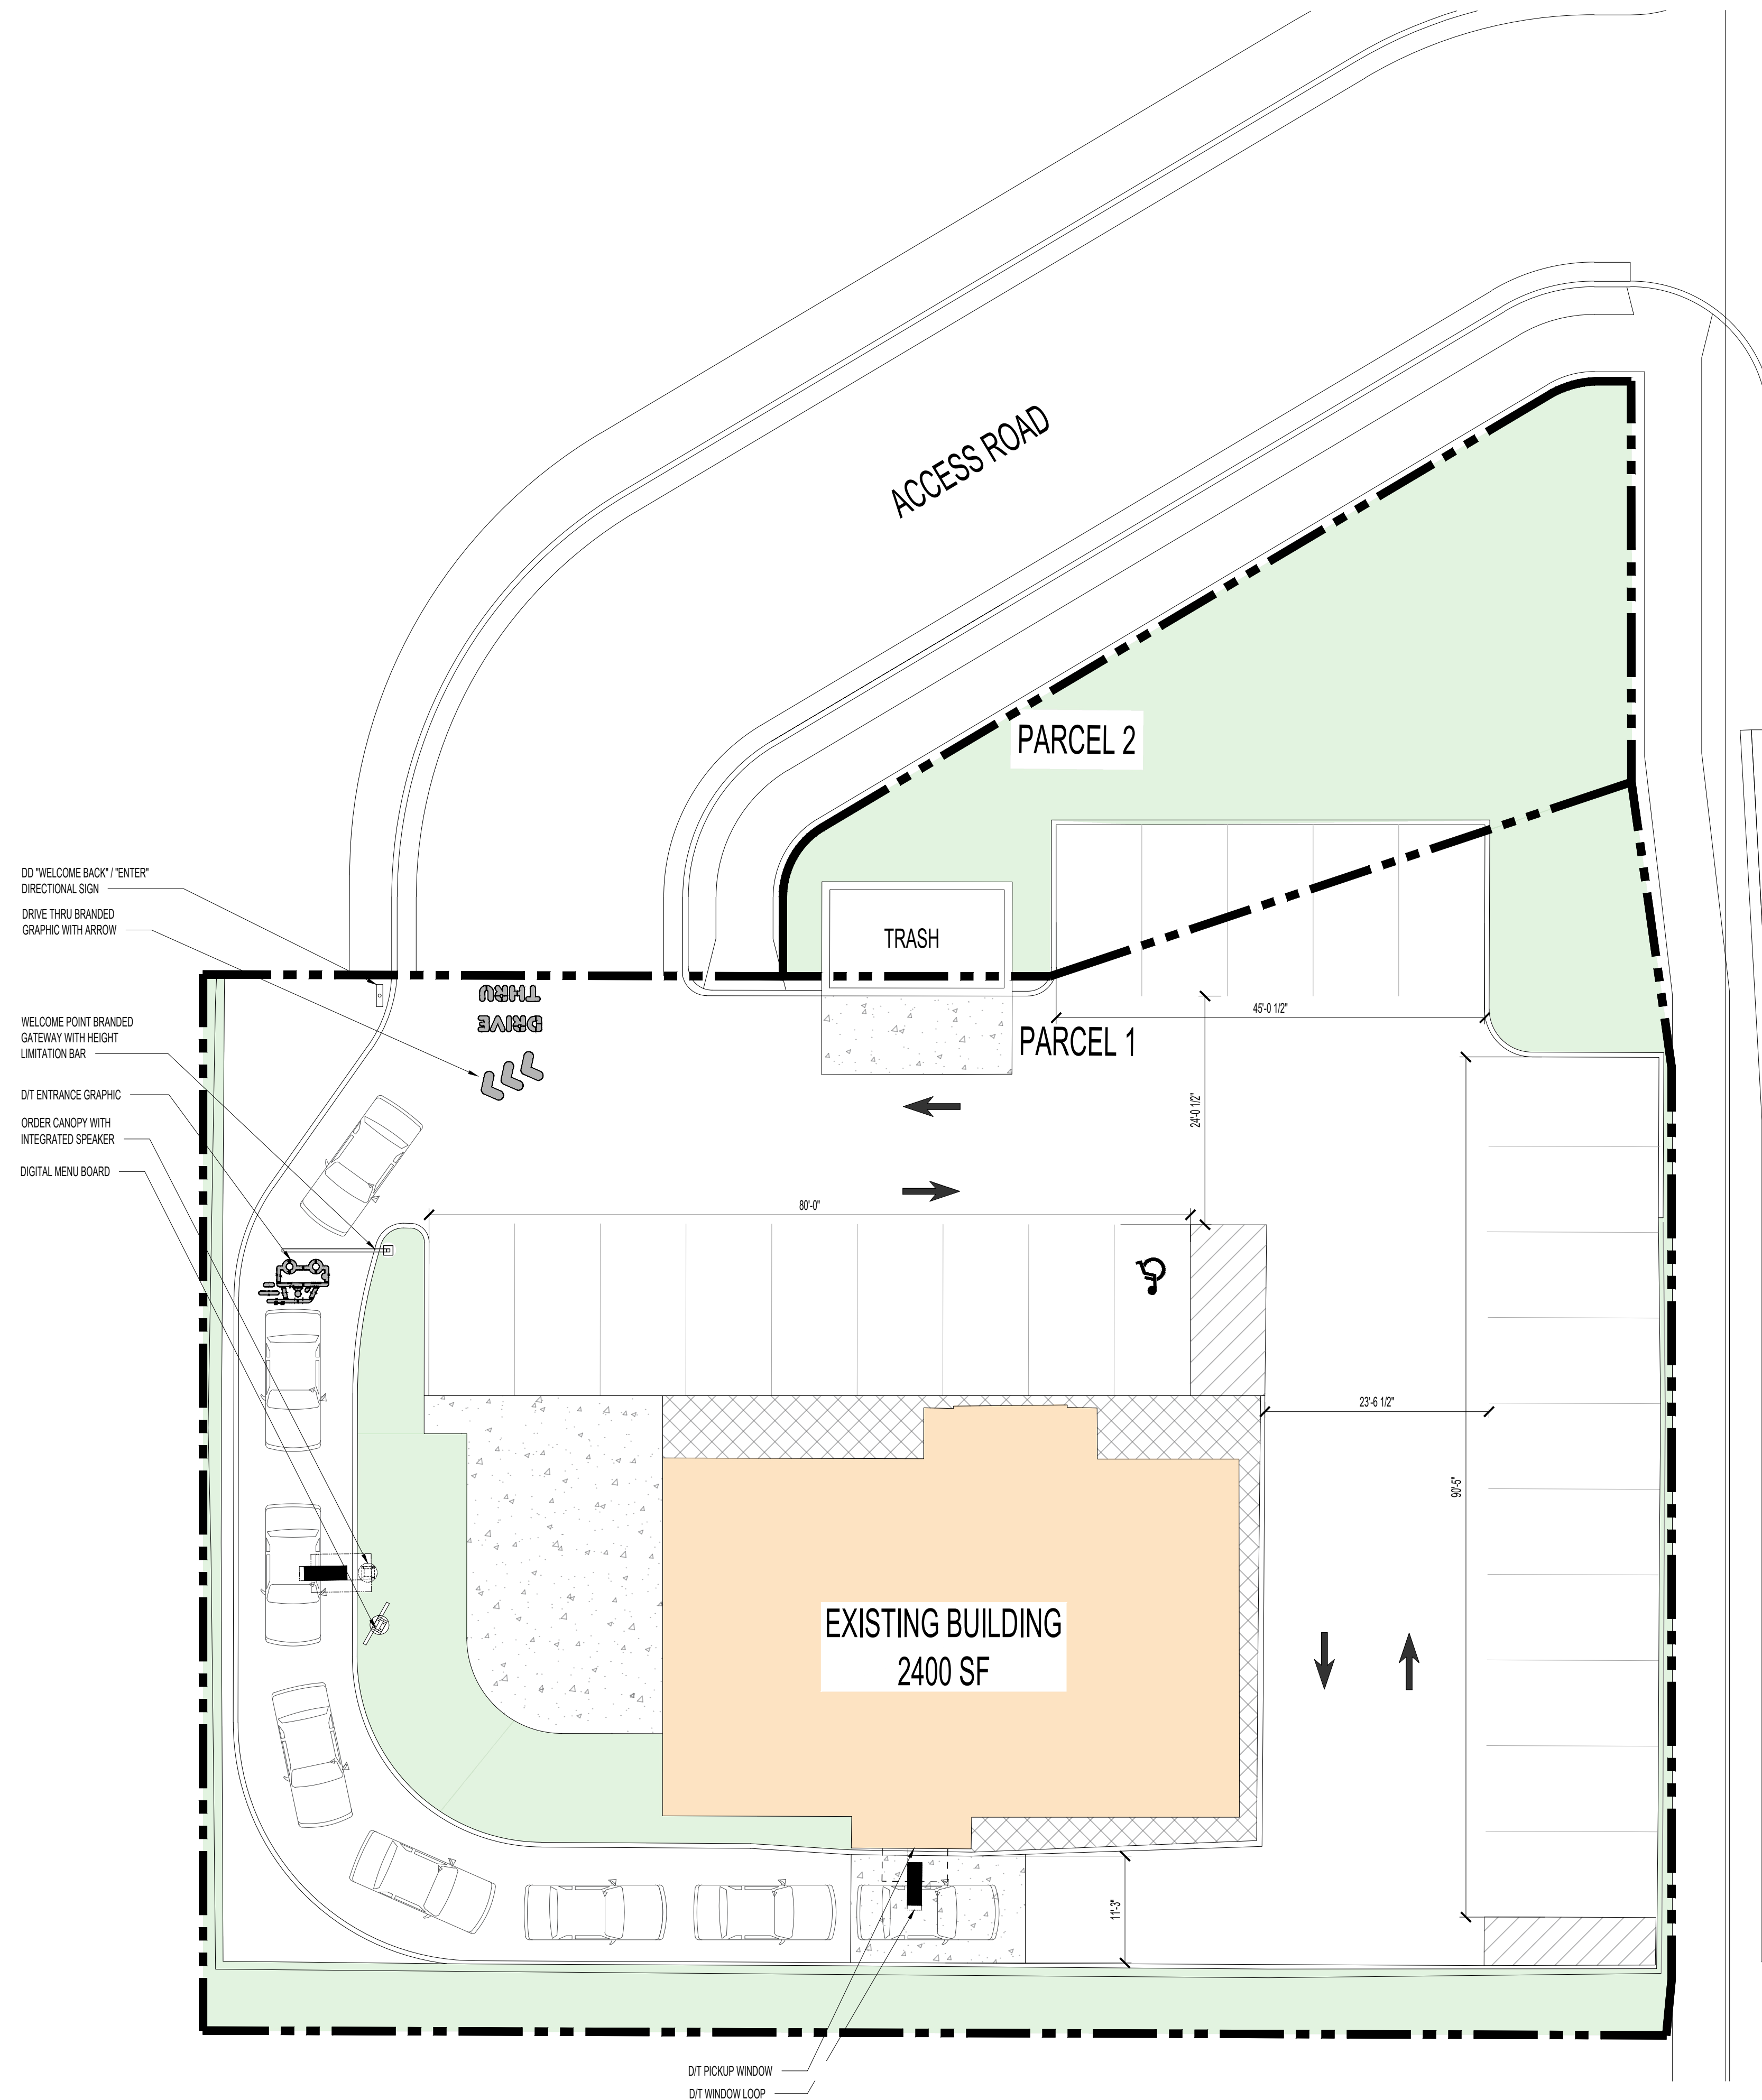

1 SITE PLAN  
SCALE: 3/32"=1'-0"

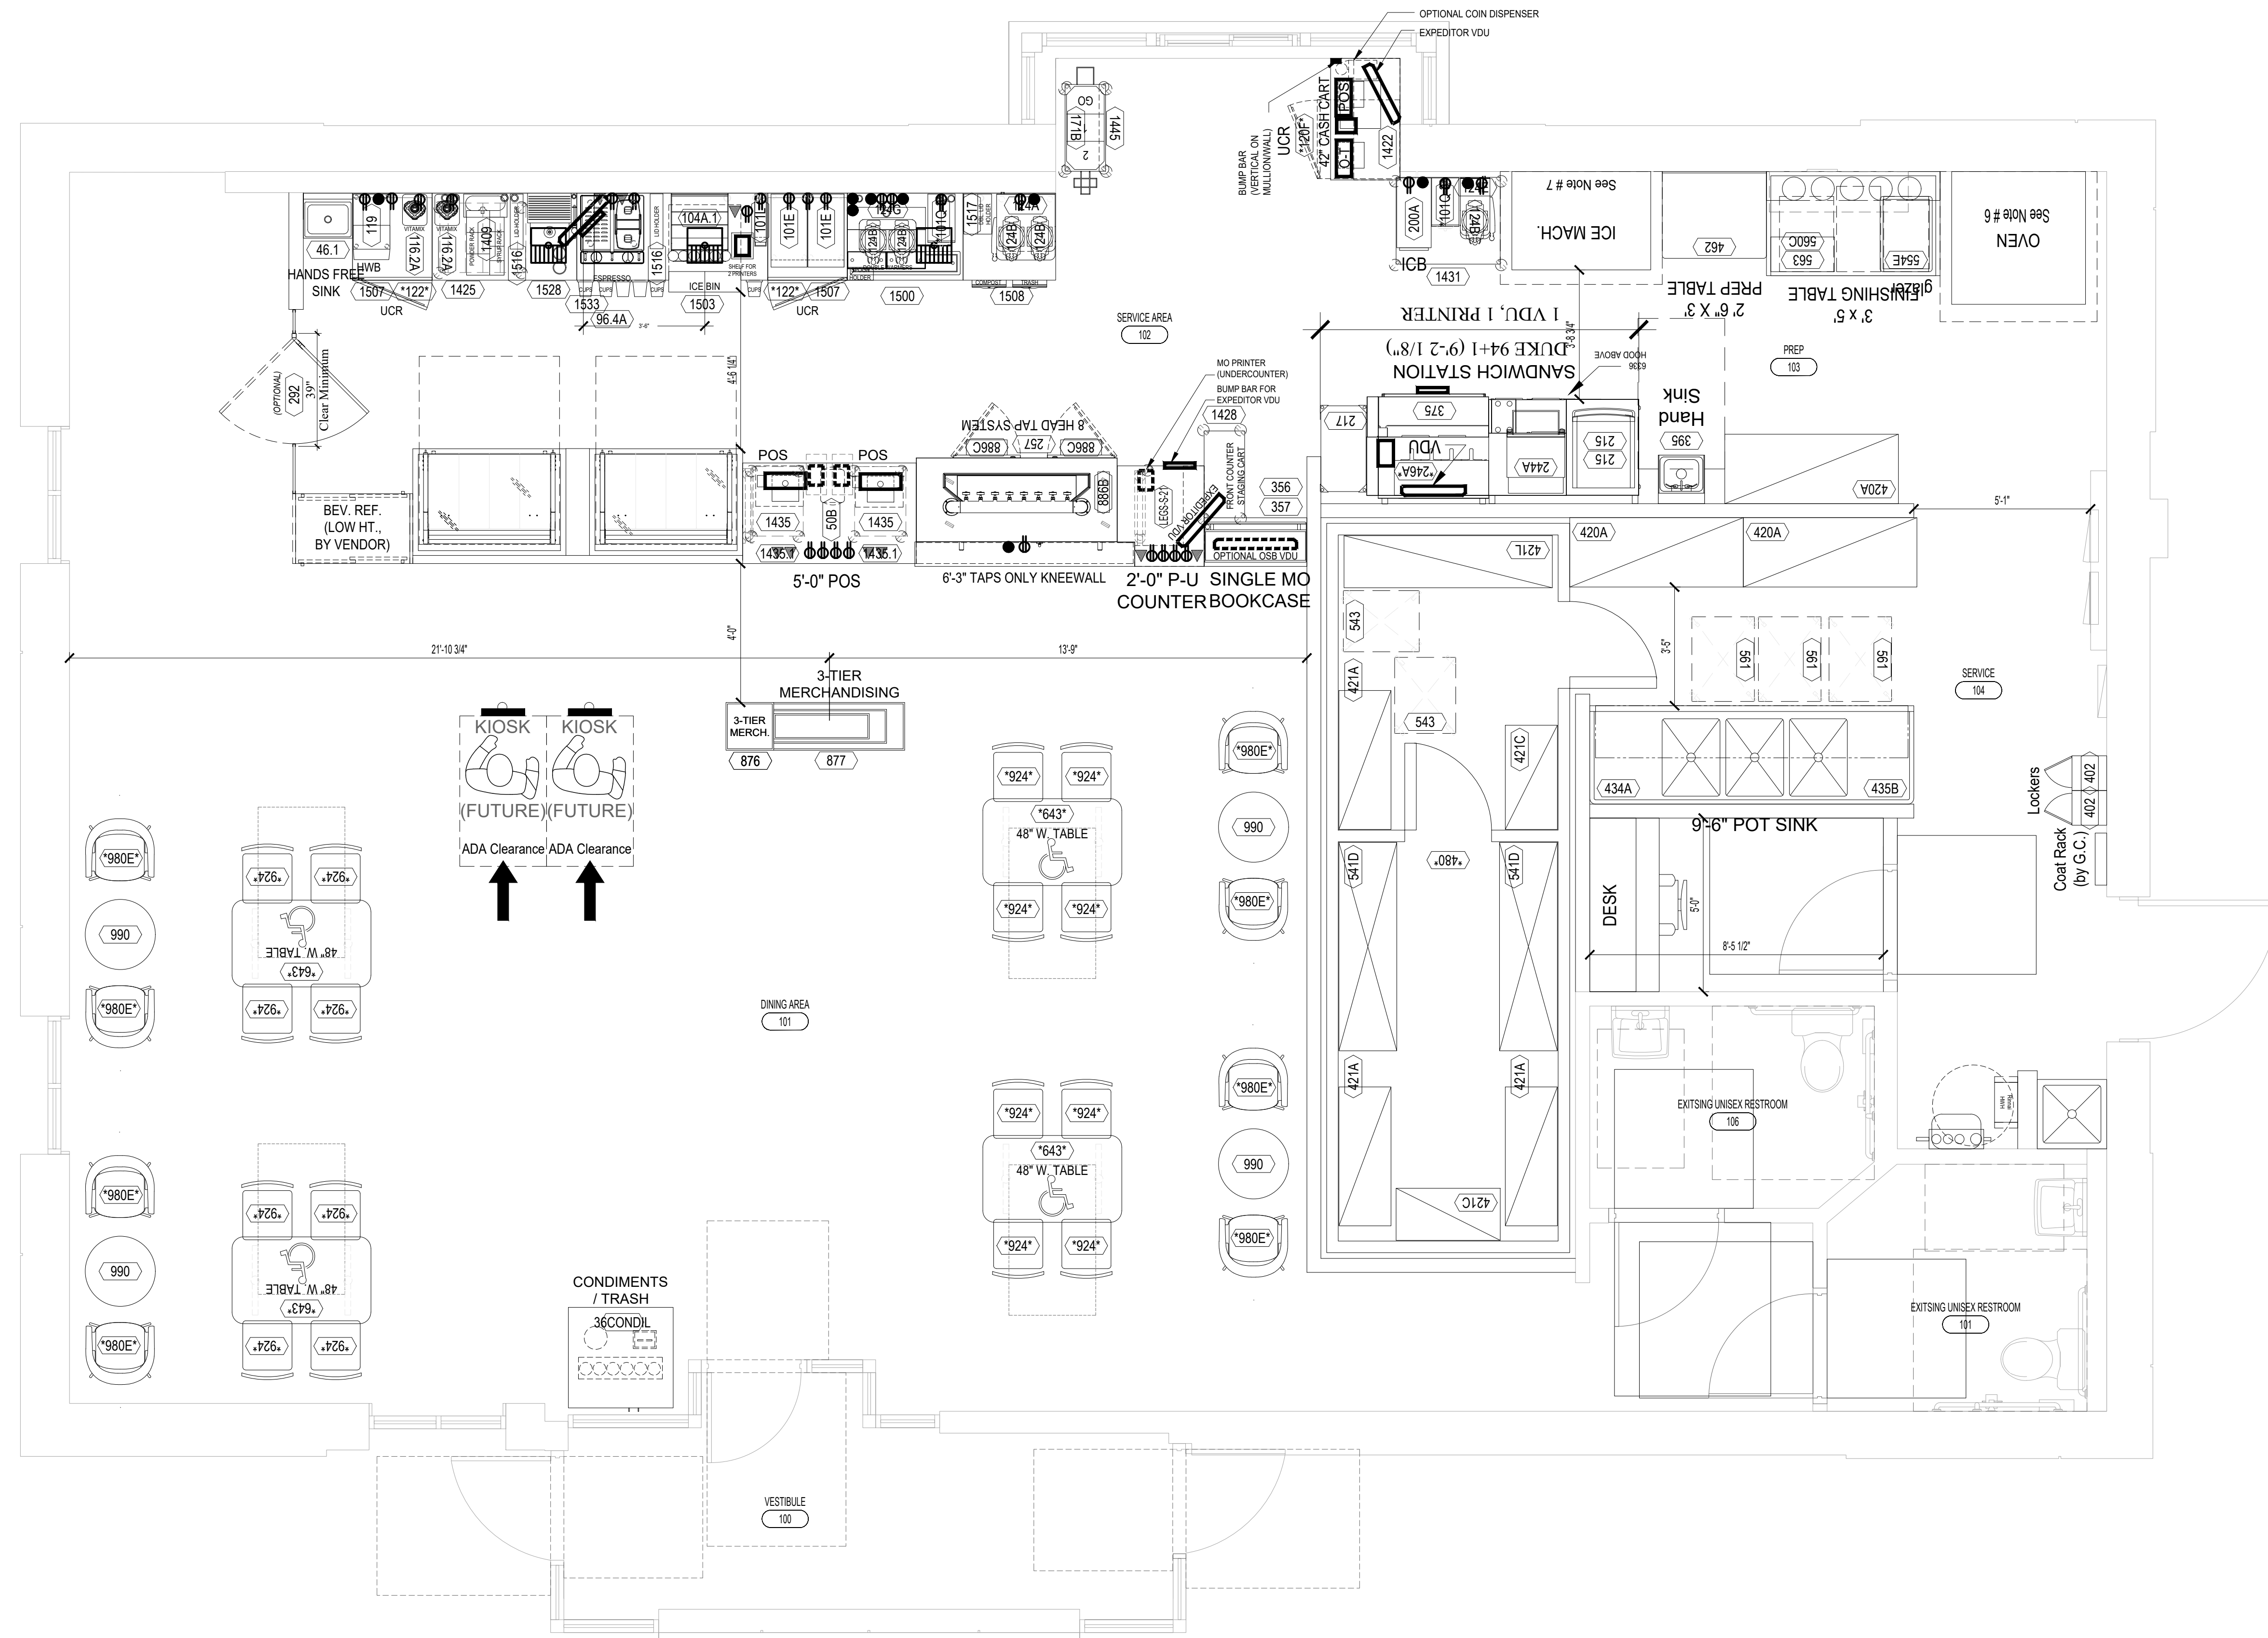

1 TEST FIT  
SCALE: 3/8"=1'-0"

