

**FOUNDRY AT MAYFAIR
COLLECTION - STAGE II**

11220 BURLLEIGH ST
WAUWATOSA, WI 53222
WINGSPAN DEVELOPMENT GROUP
1001 Feehanville Drive - Mount Prospect, IL 60056
CITADEL PROPERTY ADVISORS
100 South Wacker Drive, Suite 950 - Chicago, Illinois 60606

PROJECT NUMBER 223467.00

ISSUED FOR:
Minor PUD Amendment 10/09/2024

REVISION FOR:
NO. DESCRIPTION DATE

NOT FOR CONSTRUCTION

DRAWN BY Author
CHECKED BY Checker

W2 BUILDING ELEVATIONS

**STAGE II
A401**



1 W2-South Elevation -West
SCALE: 1/8" = 1'-0"



2 W2-South Elevation -East
SCALE: 1/8" = 1'-0"

**FOUNDRY AT MAYFAIR
COLLECTION - STAGE II**

11220 BURLINGHAM ST
WAUWATOSA, WI 53222
WINGSPAN DEVELOPMENT GROUP
1001 Feehanville Drive - Mount Prospect, IL 60056
CITADEL PROPERTY ADVISORS
100 South Wacker Drive, Suite 950 - Chicago, Illinois 60606

PROJECT NUMBER 223467.00

ISSUED FOR:

Minor PUD Amendment 10/09/2024

REVISION FOR:

NO.	DESCRIPTION	DATE



2 W2-East Elevation - Endcap North
SCALE: 1/8" = 1'-0"



1 W2-East Elevation - Endcap South
SCALE: 1/8" = 1'-0"



3 W2-CY South Elevation
SCALE: 1/8" = 1'-0"

NOT FOR CONSTRUCTION

DRAWN BY Author

CHECKED BY Checker

W2 BUILDING ELEVATIONS

**STAGE II
A402**

**FOUNDRY AT MAYFAIR
COLLECTION - STAGE II**

11220 BURLLEIGH ST
WAUWATOSA, WI 53222
WINGSPAN DEVELOPMENT GROUP
1001 Feehanville Drive - Mount Prospect, IL 60056
CITADEL PROPERTY ADVISORS
100 South Wacker Drive, Suite 950 - Chicago, Illinois 60606


PROJECT NUMBER 223467.00

ISSUED FOR:
Minor PUD Amendment 10/09/2024


REVISION FOR:
NO. DESCRIPTION DATE




1 W2-CY East Elevation
SCALE: 1/8" = 1'-0"

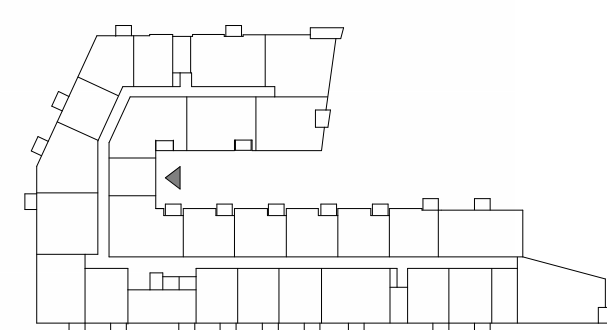

2 W2-CY North Elevation
SCALE: 1/8" = 1'-0"

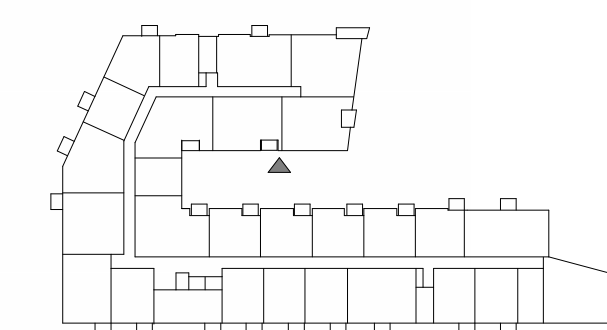

3 W2-North Elevation
SCALE: 1/8" = 1'-0"

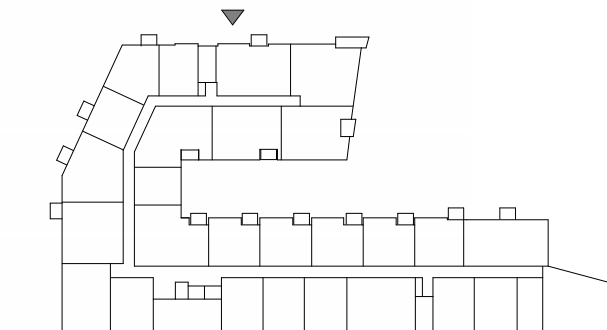

NOT FOR CONSTRUCTION

DRAWN BY _____ Author
CHECKED BY _____ Checker

W2 BUILDING ELEVATIONS

STAGE II
A403

**FOUNDRY AT MAYFAIR
COLLECTION - STAGE II**

11220 BURLLEIGH ST
WAUWATOSA, WI 53222

WINGSPAN DEVELOPMENT GROUP
1001 Feehanville Drive - Mount Prospect, IL 60056
CITADEL PROPERTY ADVISORS
100 South Wacker Drive, Suite 950 - Chicago, Illinois 60606

PROJECT NUMBER 223467.00

ISSUED FOR:

Minor PUD Amendment 10/09/2024

REVISION FOR:

NO.	DESCRIPTION	DATE

NOT FOR CONSTRUCTION


DRAWN BY Author

CHECKED BY Checker

W2 BUILDING ELEVATIONS



2 W2-West Elevation
SCALE: 1/8" = 1'-0"

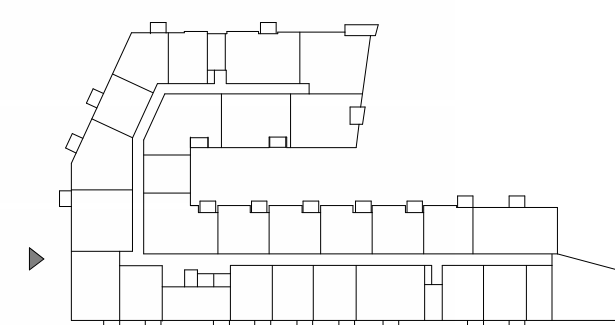

**STAGE II
A404**



1 E2-East Elevation
SCALE: 1/8" = 1'-0"

**FOUNDRY AT MAYFAIR
COLLECTION - STAGE II**

11220 BURLLEIGH ST
WAUWATOSA, WI 53222
WINGSPAN DEVELOPMENT GROUP
1001 Feehanville Drive - Mount Prospect, IL 60056
CITADEL PROPERTY ADVISORS
100 South Wacker Drive, Suite 950 - Chicago, Illinois 60606

PROJECT NUMBER 223467.00

ISSUED FOR:
Minor PUD Amendment 10/09/2024

REVISION FOR:
NO. DESCRIPTION DATE

NOT FOR CONSTRUCTION



2 E2-North Elevation
SCALE: 1/8" = 1'-0"

DRAWN BY _____ Author
CHECKED BY _____ Checker

E2 BUILDING ELEVATIONS

**STAGE II
A405**

**FOUNDRY AT MAYFAIR
COLLECTION - STAGE II**

11220 BURLINGHAM ST
WAUWATOSA, WI 53222
WINGSPAN DEVELOPMENT GROUP
1001 Feehanville Drive - Mount Prospect, IL 60056
CITADEL PROPERTY ADVISORS
100 South Wacker Drive, Suite 950 - Chicago, Illinois 60606


PROJECT NUMBER 223467.00

ISSUED FOR:
Minor PUD Amendment 10/09/2024


REVISION FOR:
NO. DESCRIPTION DATE



1 E2-West Elevation - Endcap South
SCALE: 1/8" = 1'-0"

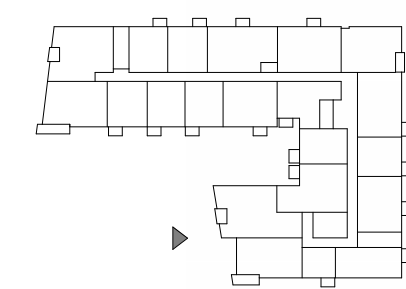

2 E2-South Elevation
SCALE: 1/8" = 1'-0"

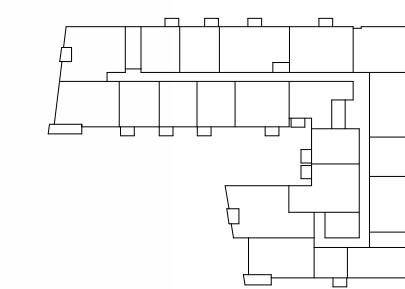


NOT FOR CONSTRUCTION


DRAWN BY Author
CHECKED BY Checker

E2 BUILDING ELEVATIONS


**STAGE II
A406**

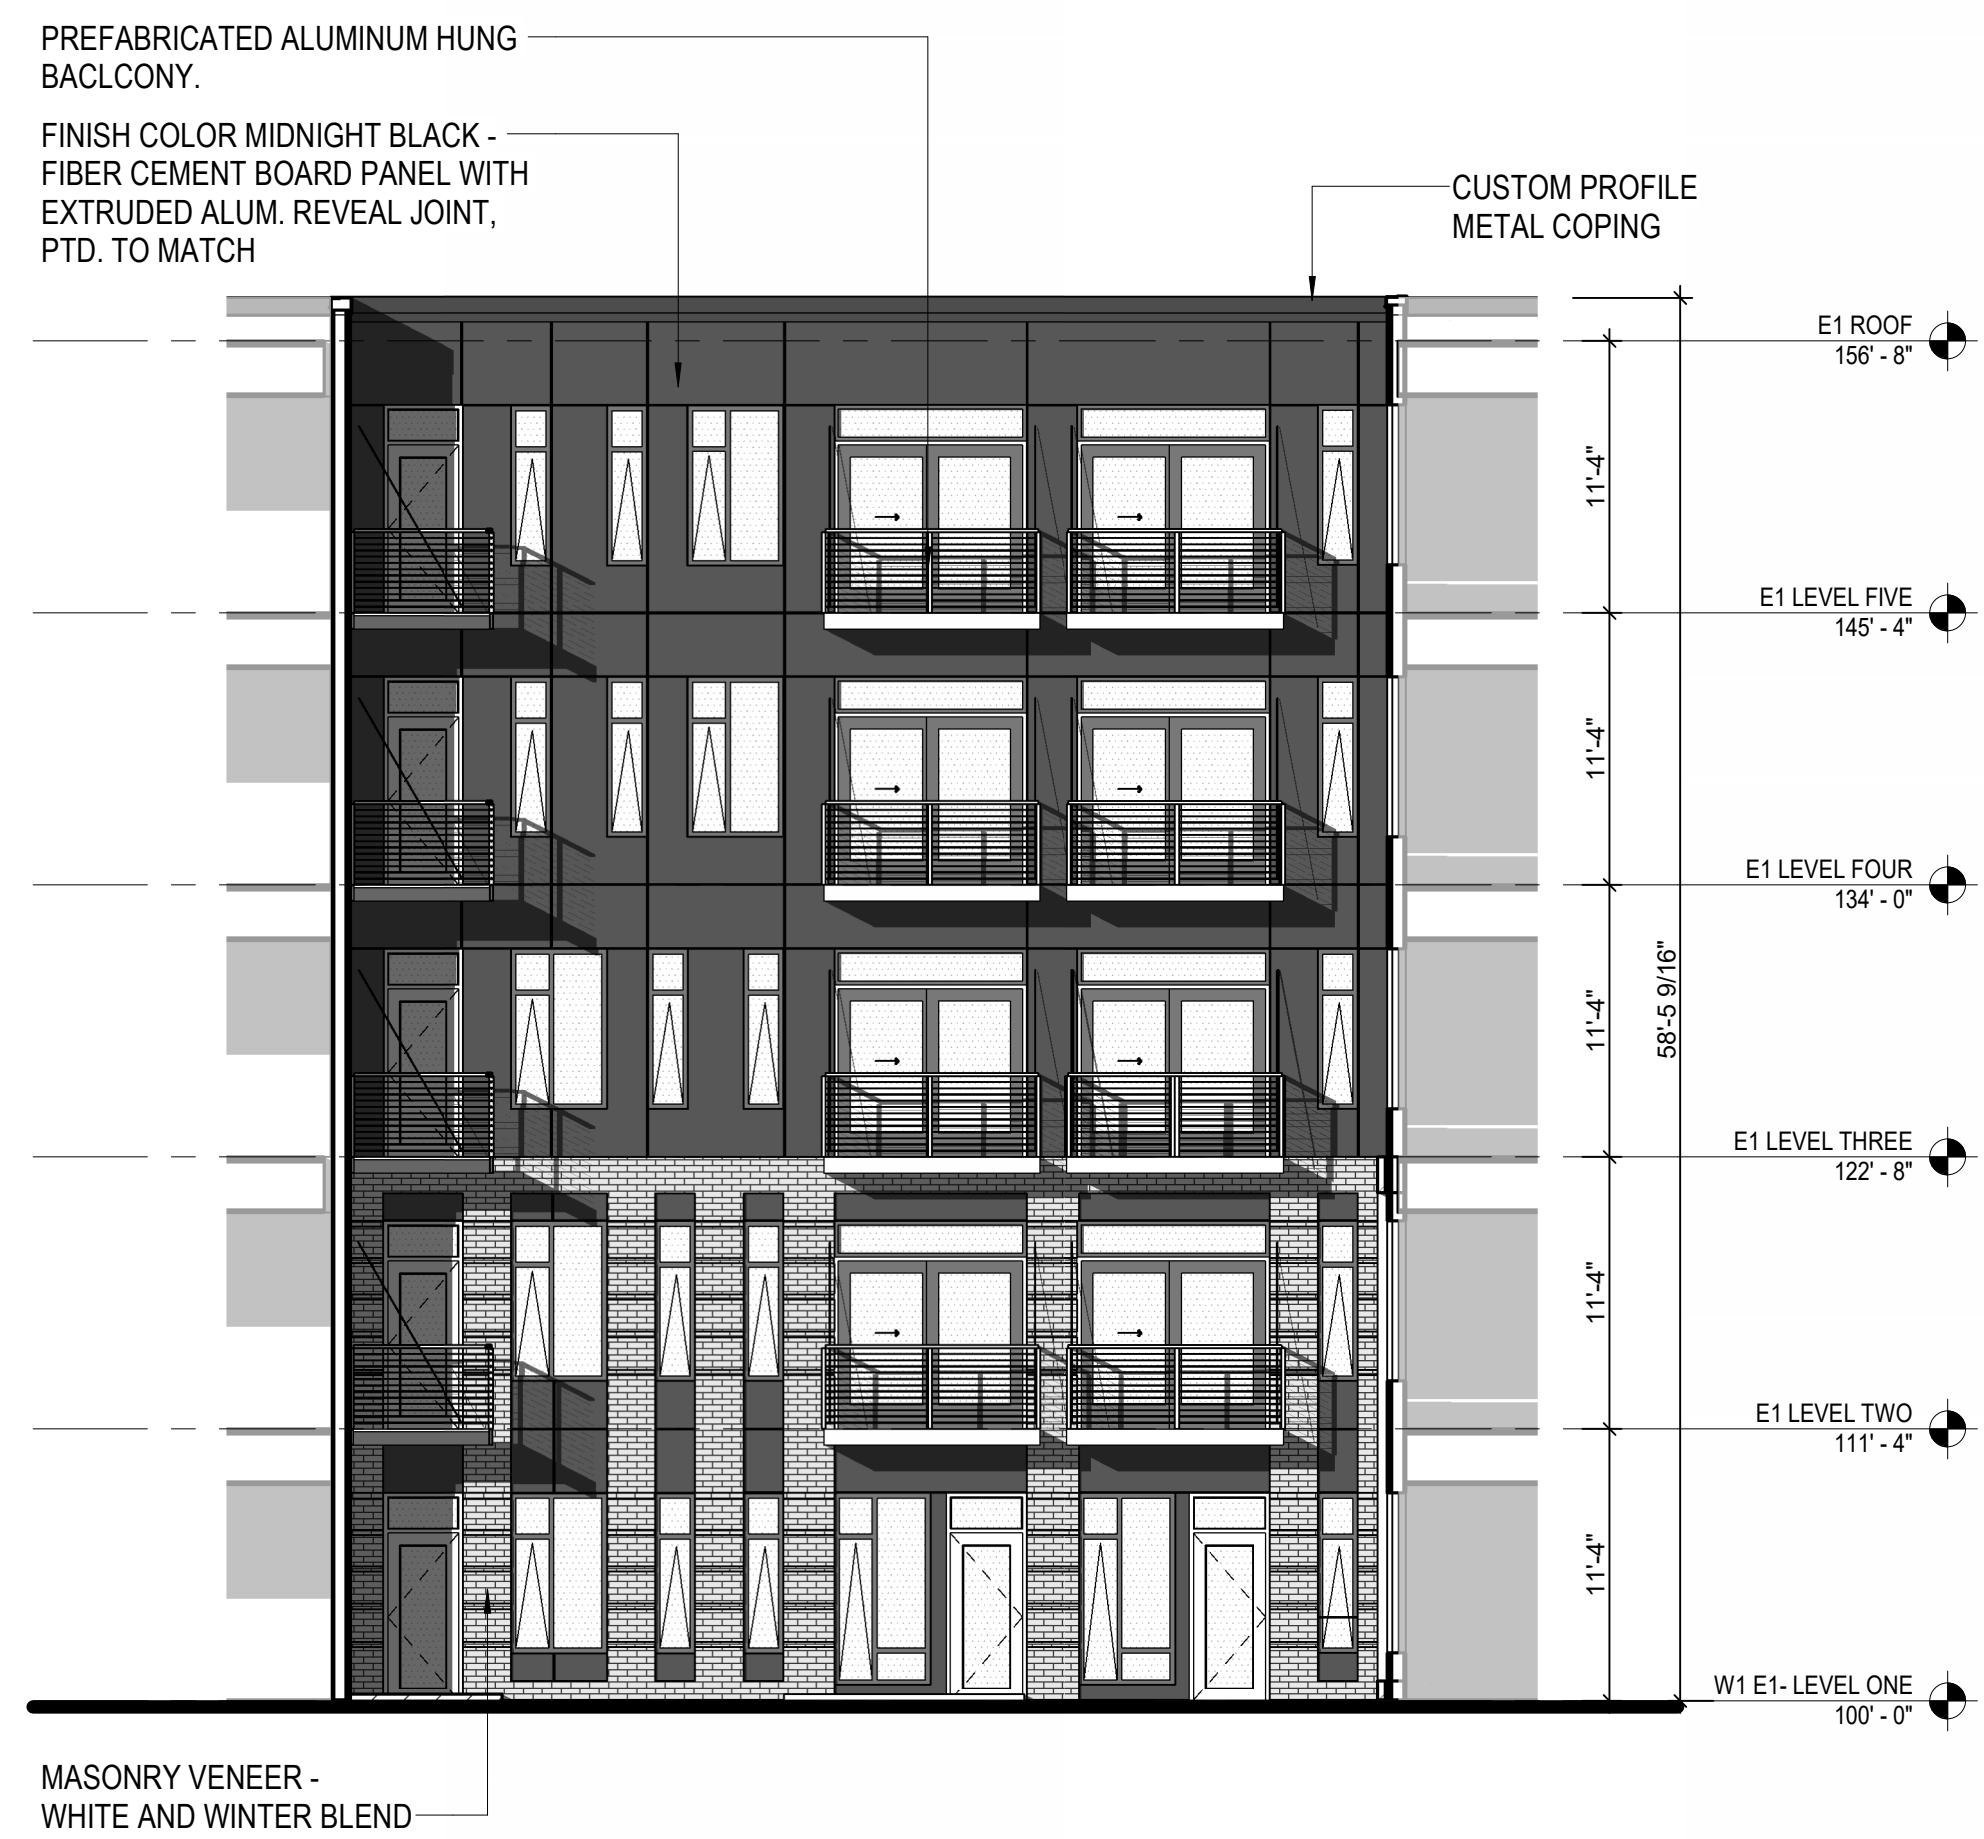

3 E2-CY-East Elevation
SCALE: 1/8" = 1'-0"

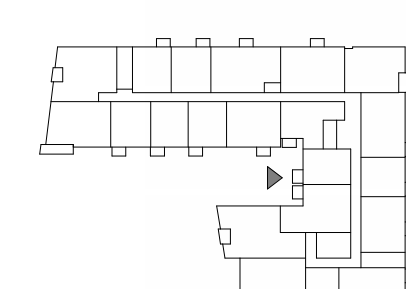

4 E2-CY-South Elevation
SCALE: 1/8" = 1'-0"

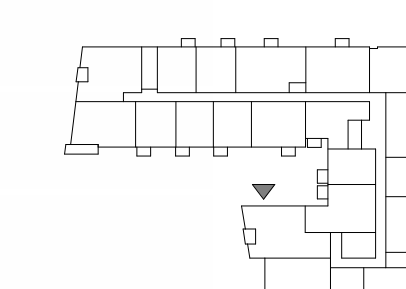

**FOUNDRY AT MAYFAIR
COLLECTION - STAGE II**

11220 BURLINGHAM ST
WAUWATOSA, WI 53222

WINGSPAN DEVELOPMENT GROUP
1001 Feehanville Drive - Mount Prospect, IL 60056
CITADEL PROPERTY ADVISORS
100 South Wacker Drive, Suite 950 - Chicago, Illinois 60606

PROJECT NUMBER 223467.00

ISSUED FOR:


Minor PUD Amendment 10/09/2024

REVISION FOR:


NO.	DESCRIPTION	DATE



1 E2-West Elevation - Endcap North
SCALE: 1/8" = 1'-0"

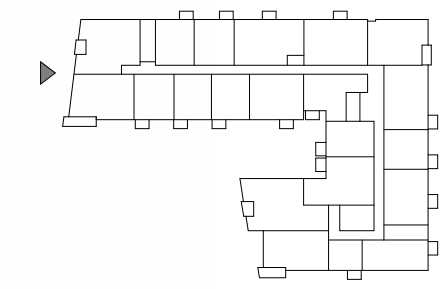

2 E2-CY North Elevation
SCALE: 1/8" = 1'-0"

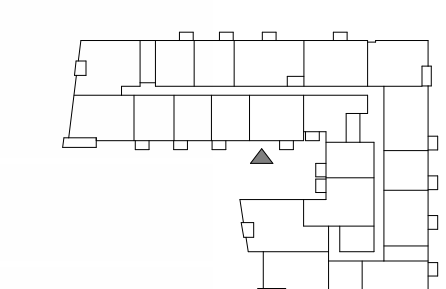

NOT FOR CONSTRUCTION

DRAWN BY Author

CHECKED BY Checker

E2 BUILDING ELEVATIONS

**STAGE II
A407**