



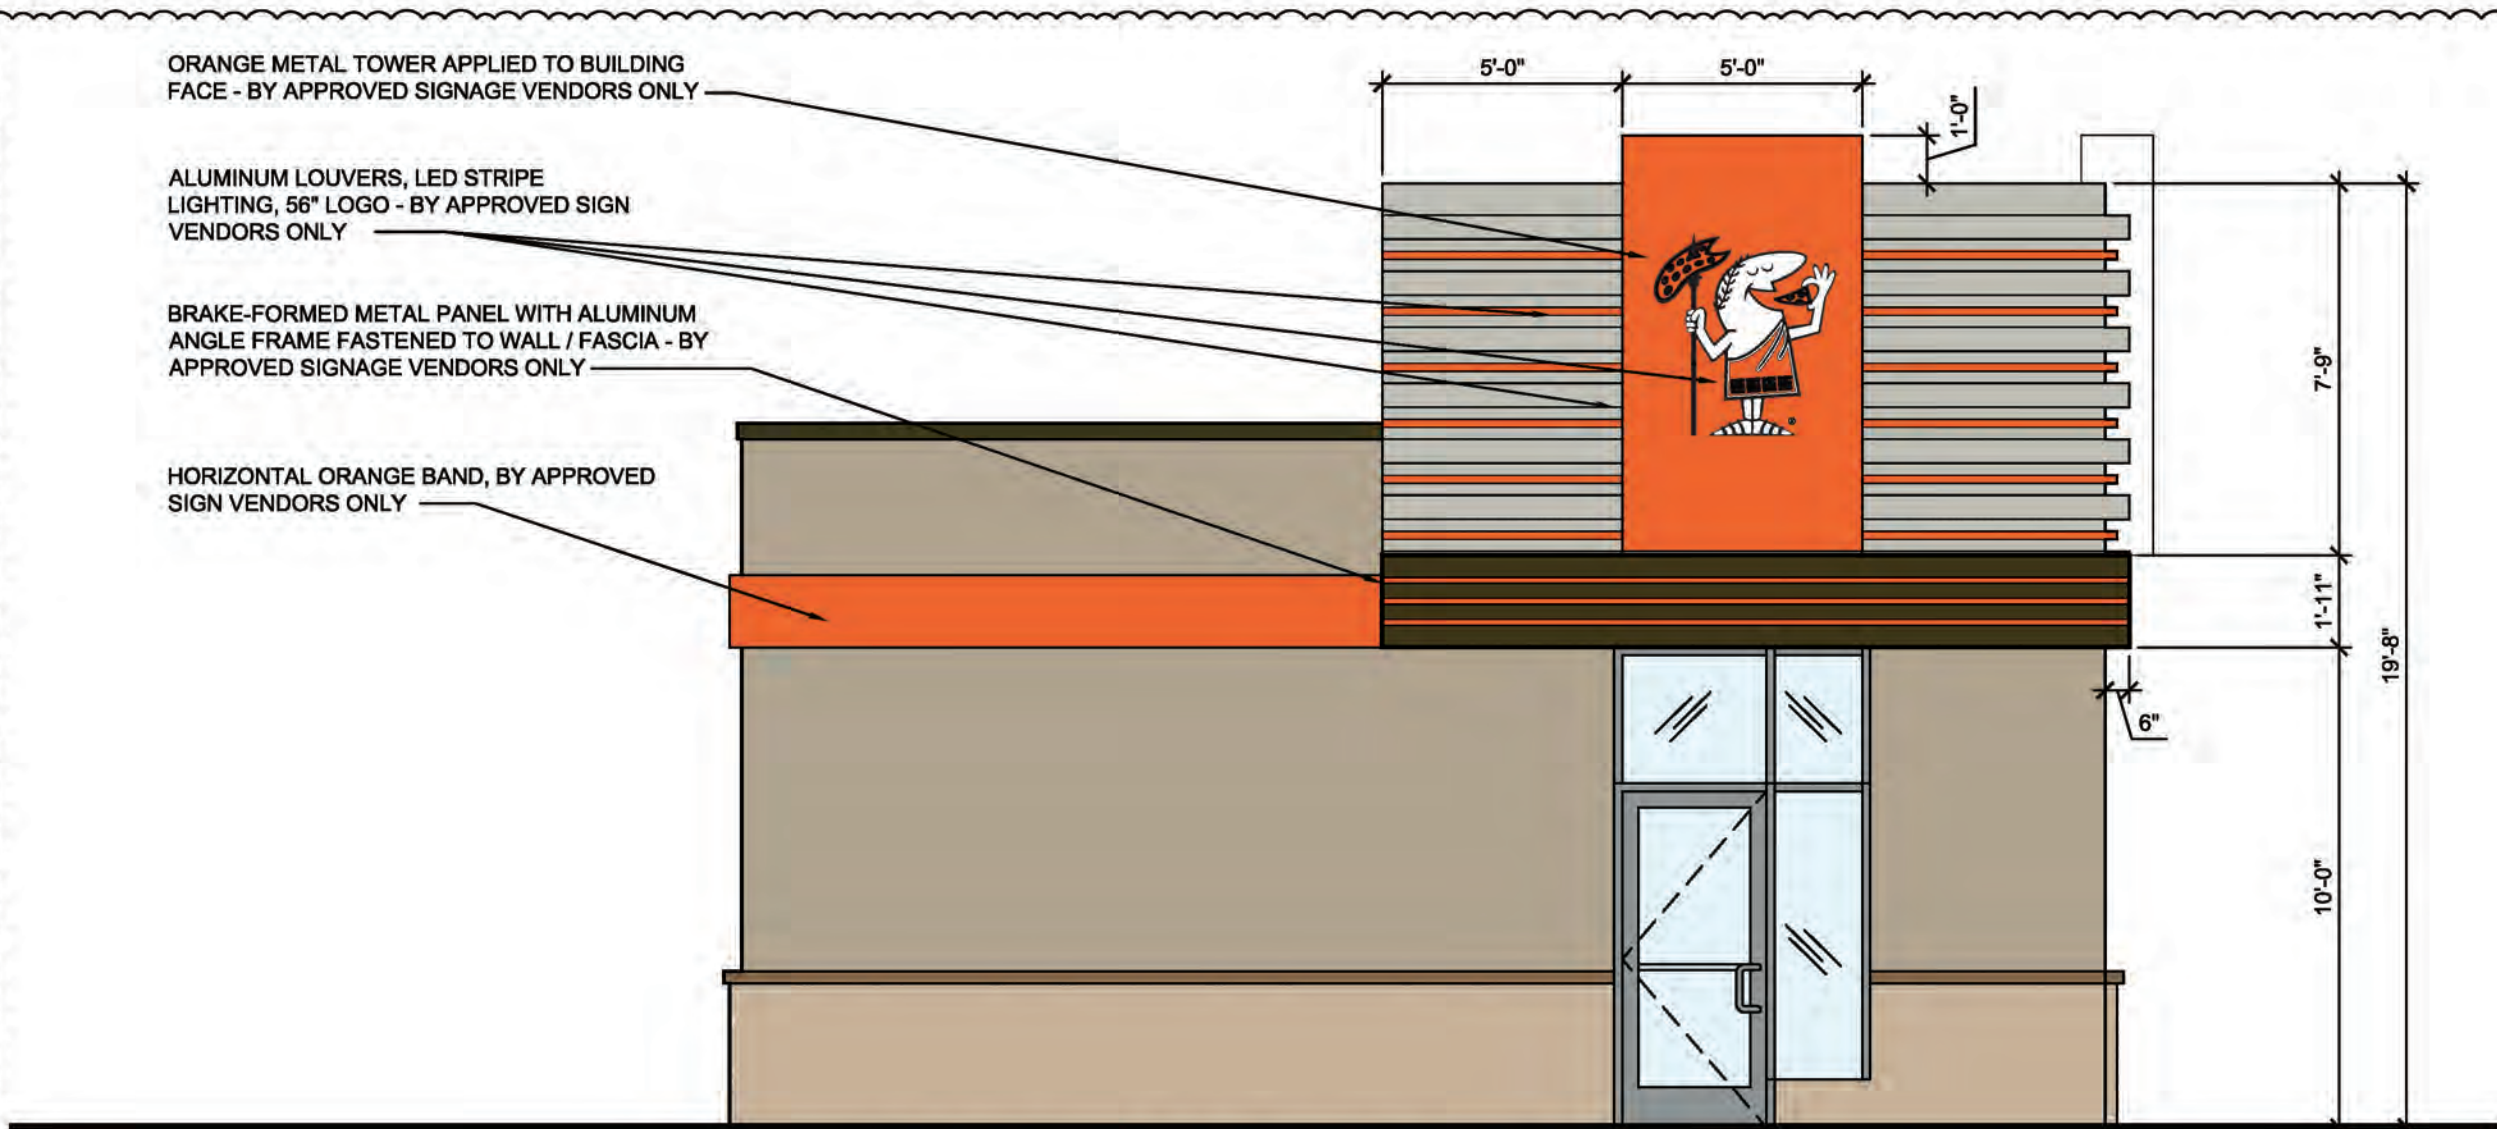


A East Elevation
SCALE: 1/4"=1'-0"

East Elevation

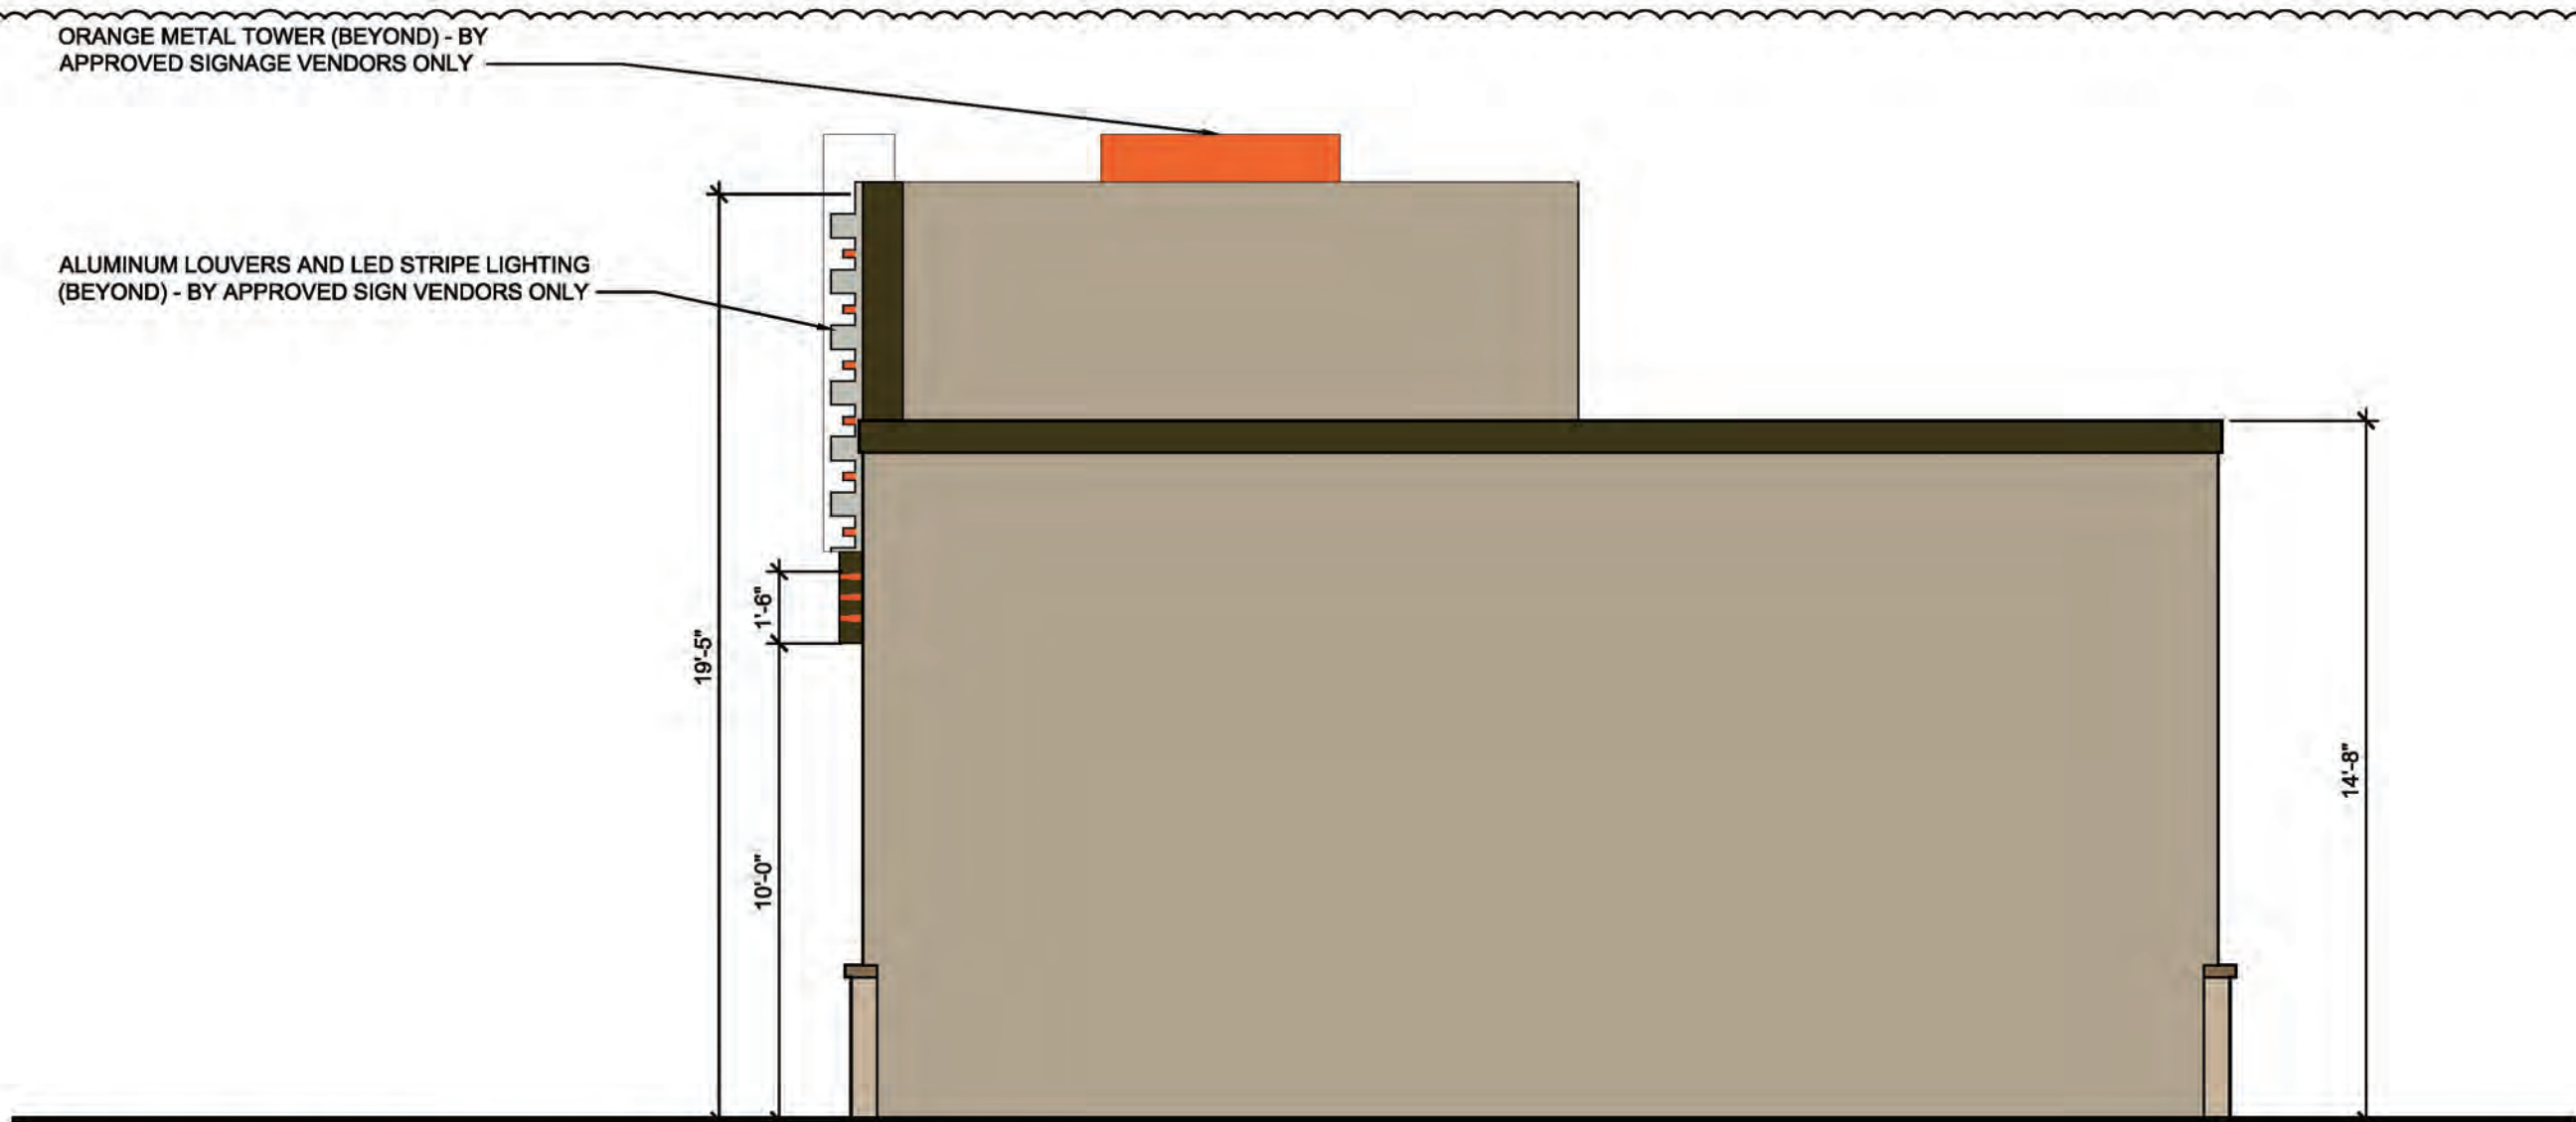


D West Elevation
SCALE: 1/4"=1'-0"

South Elevation

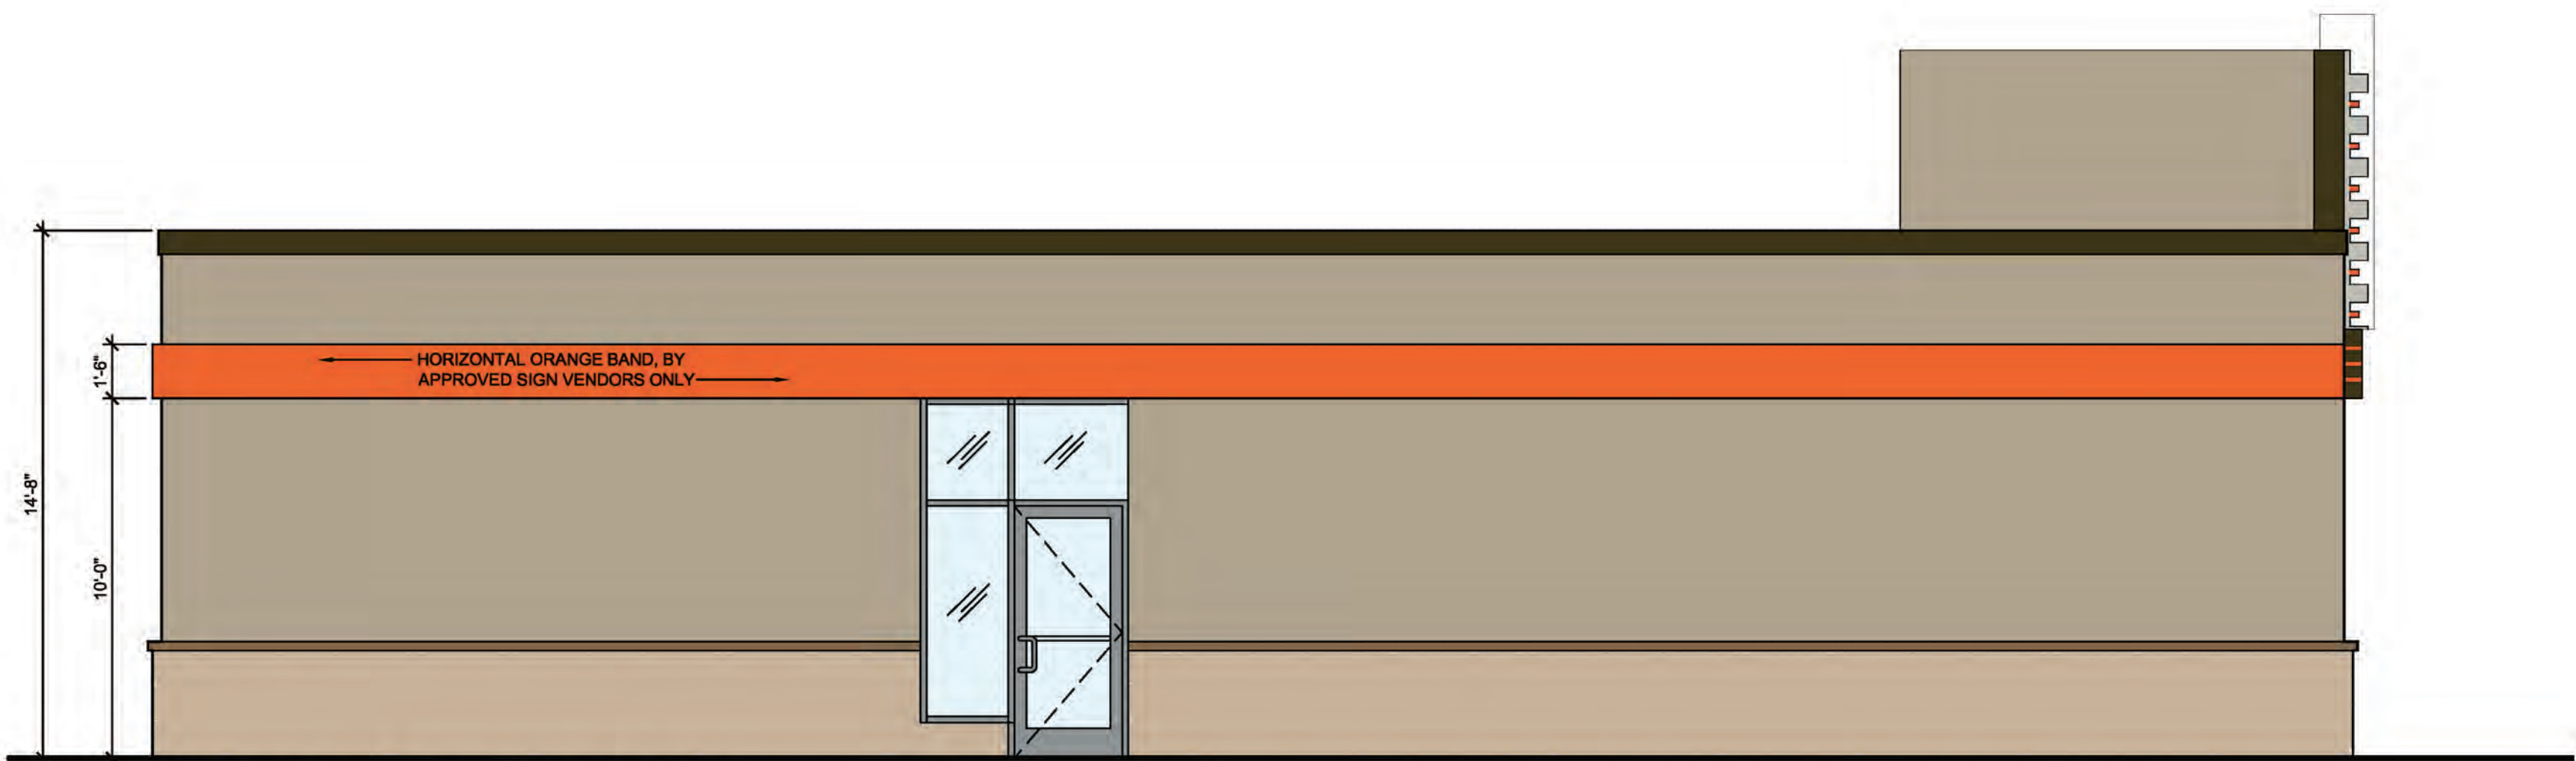

B South Elevation
SCALE: 1/4"=1'-0"

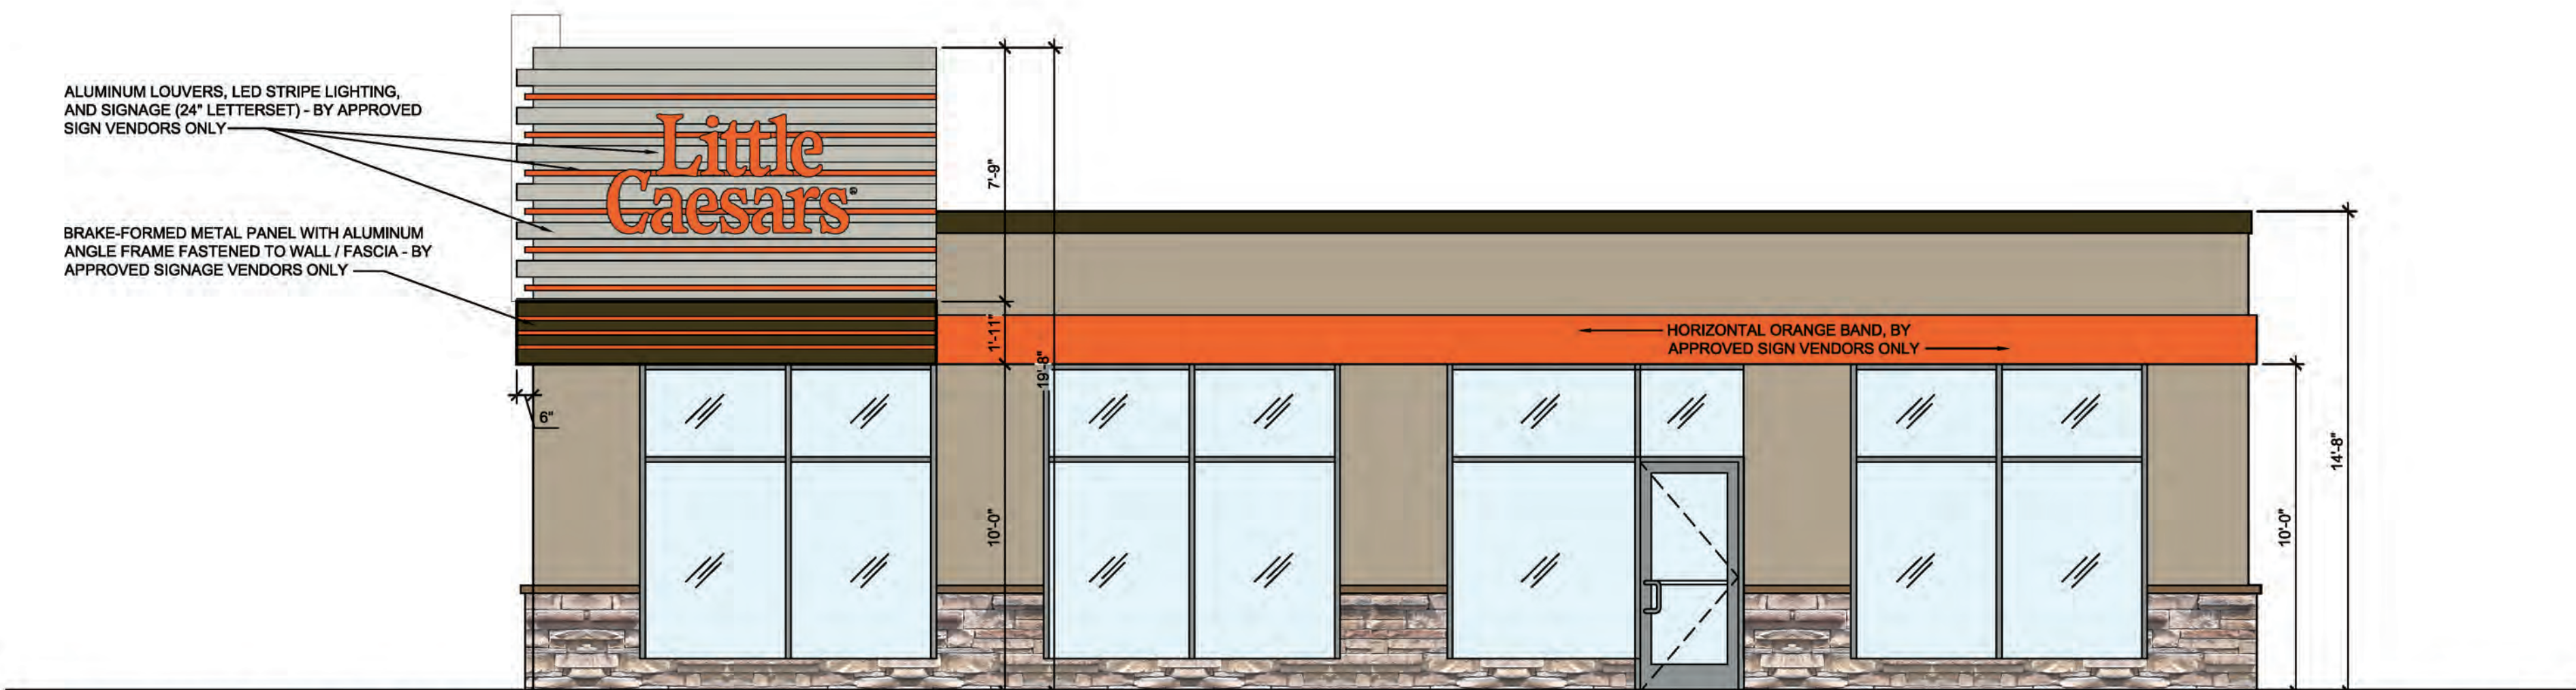

C North Elevation
SCALE: 1/4"=1'-0"

Drawings provided by Little Caesars Enterprises, Inc. (LCE) are provided to franchisee solely to ensure franchisee's compliance with the Little Caesars® System (as defined in the applicable franchise agreement (the "Agreement")), including without limitation, trade dress and equipment layout. Further, drawings provided by LCE are deemed LCE Confidential Information and are subject to the confidentiality provisions in the Agreement. For avoidance of doubt, drawings are not to be used for permitting or construction. In addition to any requirements in the Agreement, franchisee is solely responsible for verification of any and all local building codes and regulations with the local authority. All codes and building regulations are the responsibility of the architect or engineer producing the construction documents.

REV-1

LITTLE CAESARS STANDARD SIGN SPECIFICATION

LITTLE CAESARS SIGNS ARE TO BE MANUFACTURED BY APPROVED LITTLE CAESARS SIGN MANUFACTURERS ONLY. CONTACT BLUELINE 1-800-447-1933 OR VISIT L.C.E. GATEWAY FOR APPROVED VENDORS

Little Caesars®

SIGN SQUARE FOOTAGE:	
SIGN OUTLINE	SIGN SQUARED OFF
	

SIGN HGT.	LENGTH	OUTLINE S.F.	SQUARED OFF S.F.	AMPS
20"	15'-3"	13 S.F.	33 S.F.	4
24"	18'-1"	19 S.F.	46 S.F.	4
28"	20'-11"	25 S.F.	62 S.F.	6
32"	24'-2"	33 S.F.	82 S.F.	7
36"	26'-11"	41 S.F.	102 S.F.	7

- 040 ALUMINUM RETURN
- MATTE BLACK EXTERIOR COLOR
- 1" JEWELITE TRIM CAP BLACK
- ACCESS PANEL
- U.L. LISTED TRANSFORMER BOX (RACEWAY) & PAINTED TO MATCH FASCIA
- L.E.D. POWER SUPPLY
- 3/16" PLEXIGLAS ACRYLIC FACES
- TRANSLUCENT GRAPHIC
- FILM BORDER BLACK
- L.E.D. ILLUMINATION
- 040 ALUMINUM BACKS
- WHITE INTERIOR COLOR
- EXISTING WALL SECTION

RACEWAY MOUNTED SIGN SECTION

NOTES:

1. SIGN TO BE U.L. APPROVED & LABELED.
2. POWER REQUIREMENTS 4 - 7 AMPS.
3. RACEWAY TO BE PAINTED TO MATCH FASCIA.



Ⓐ East Elevation



Ⓑ South Elevation



Ⓒ North Elevation