





# REV-1

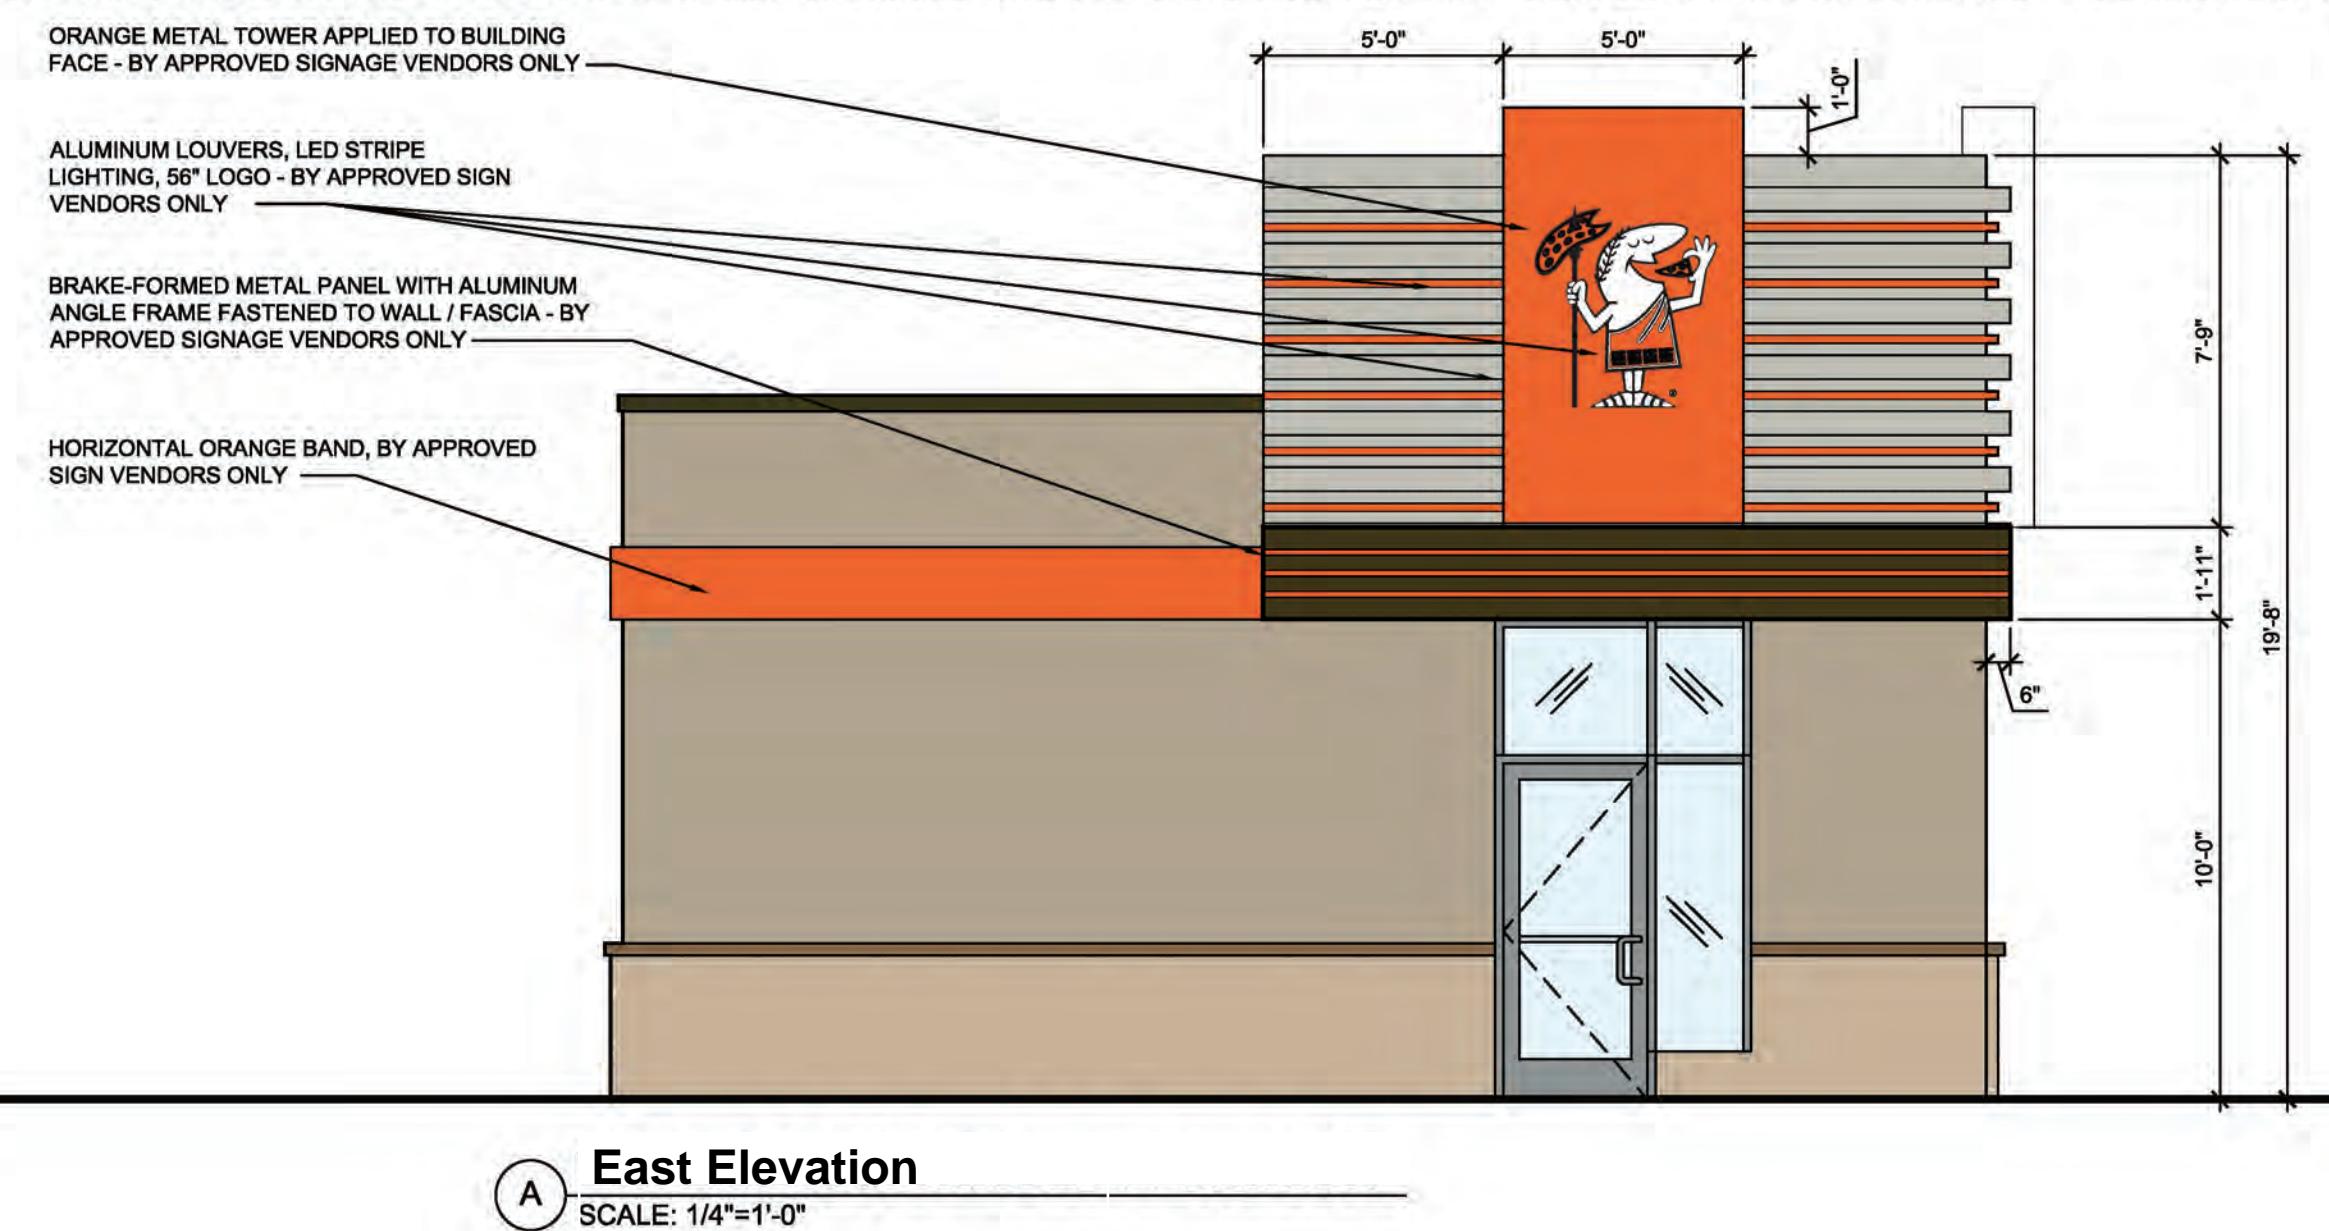

East Elevation

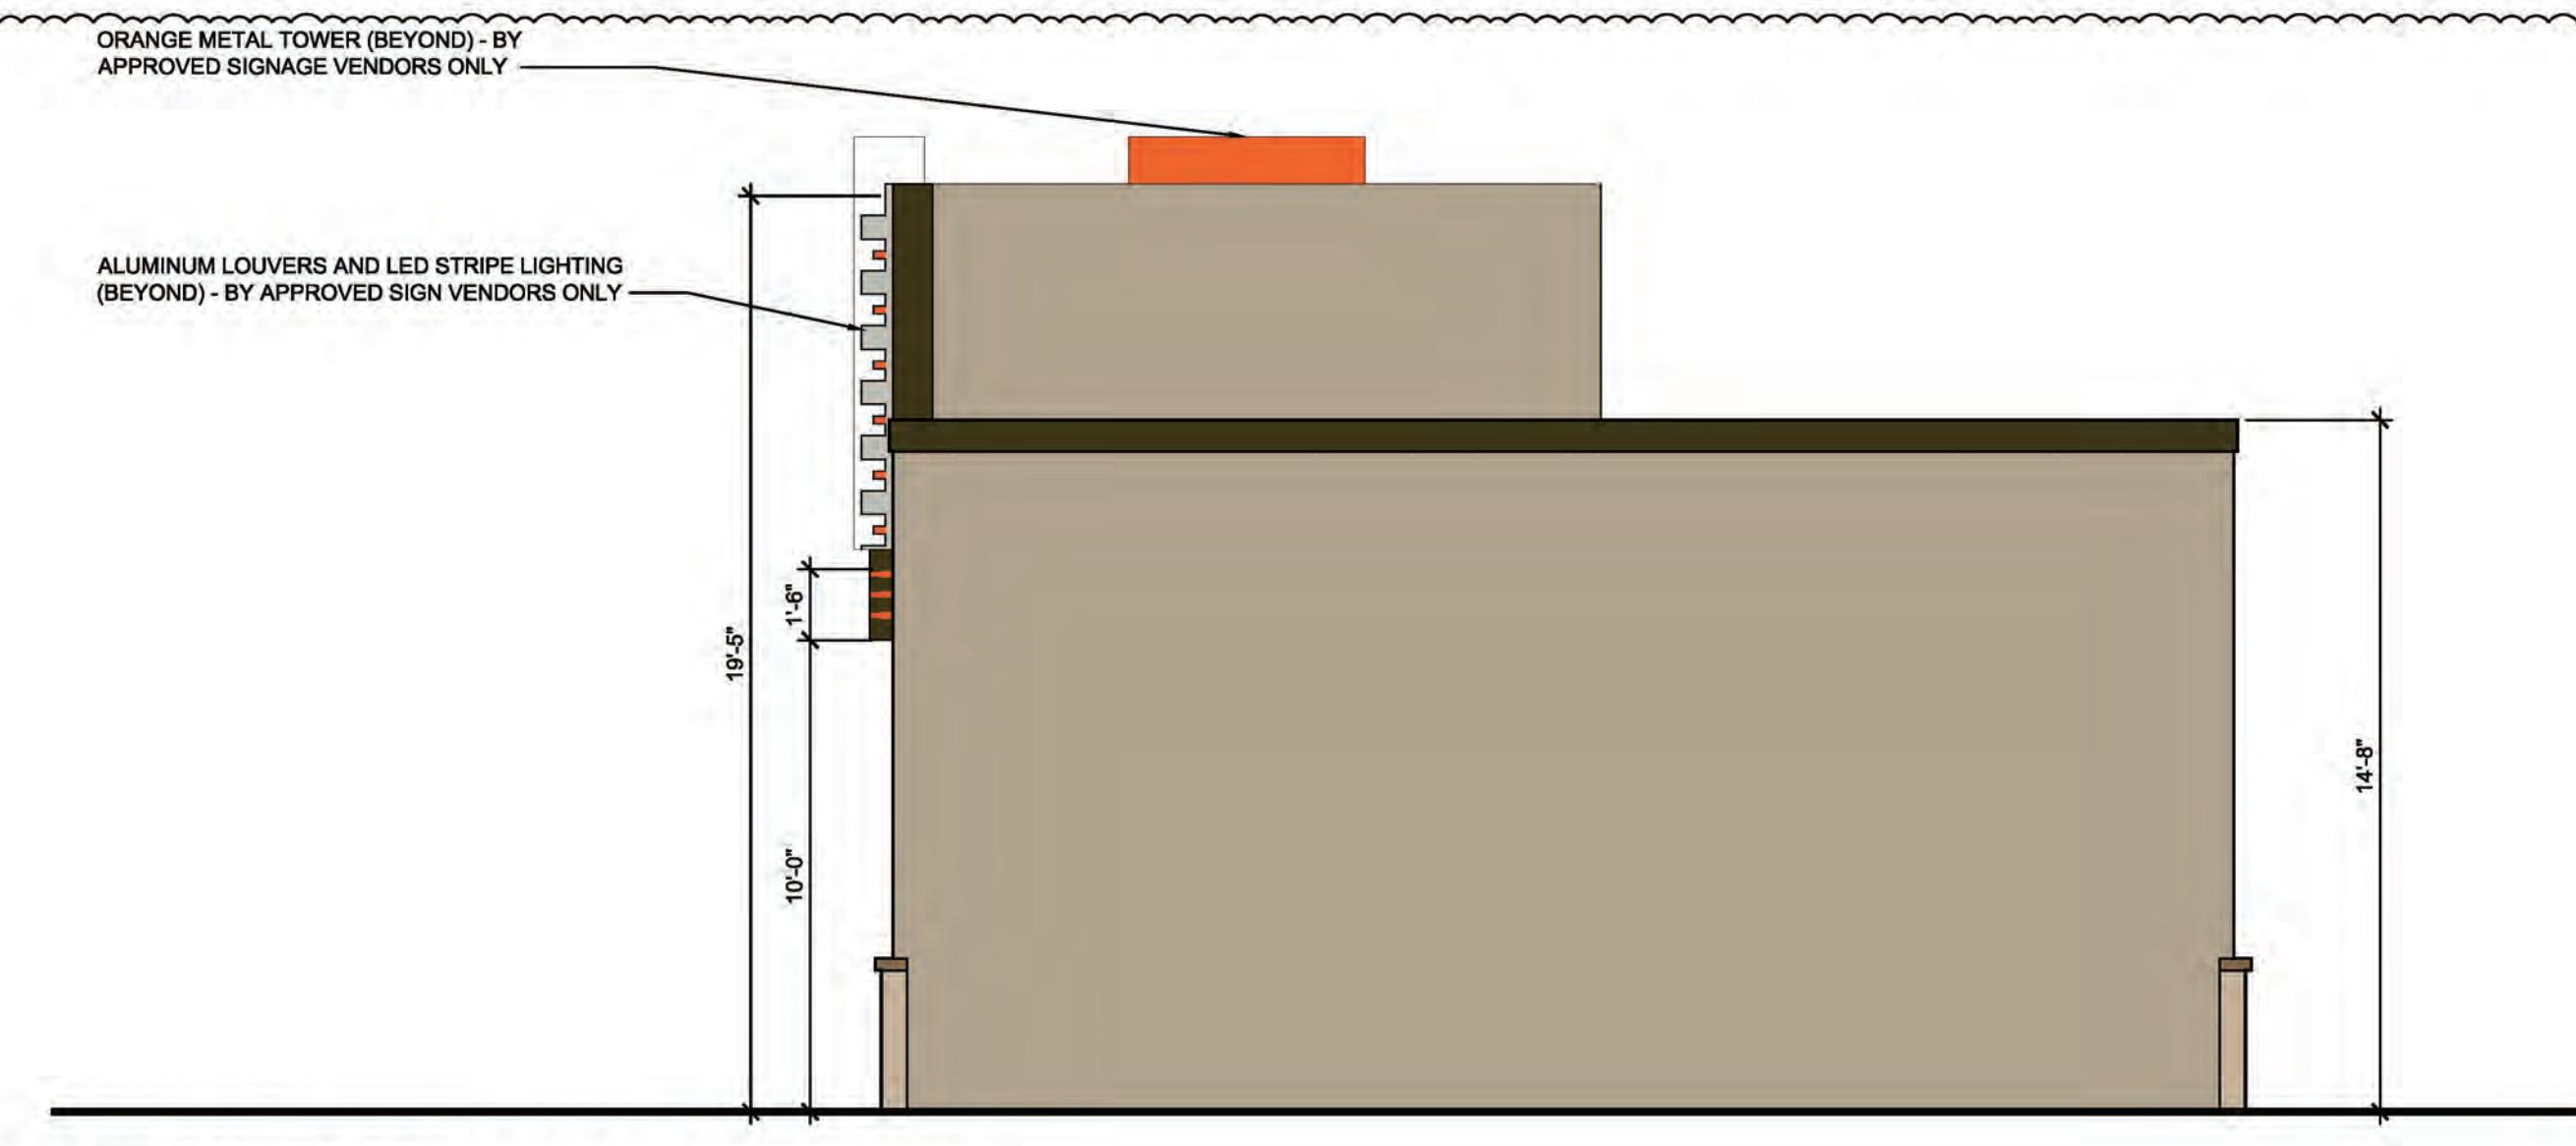

South Elevation

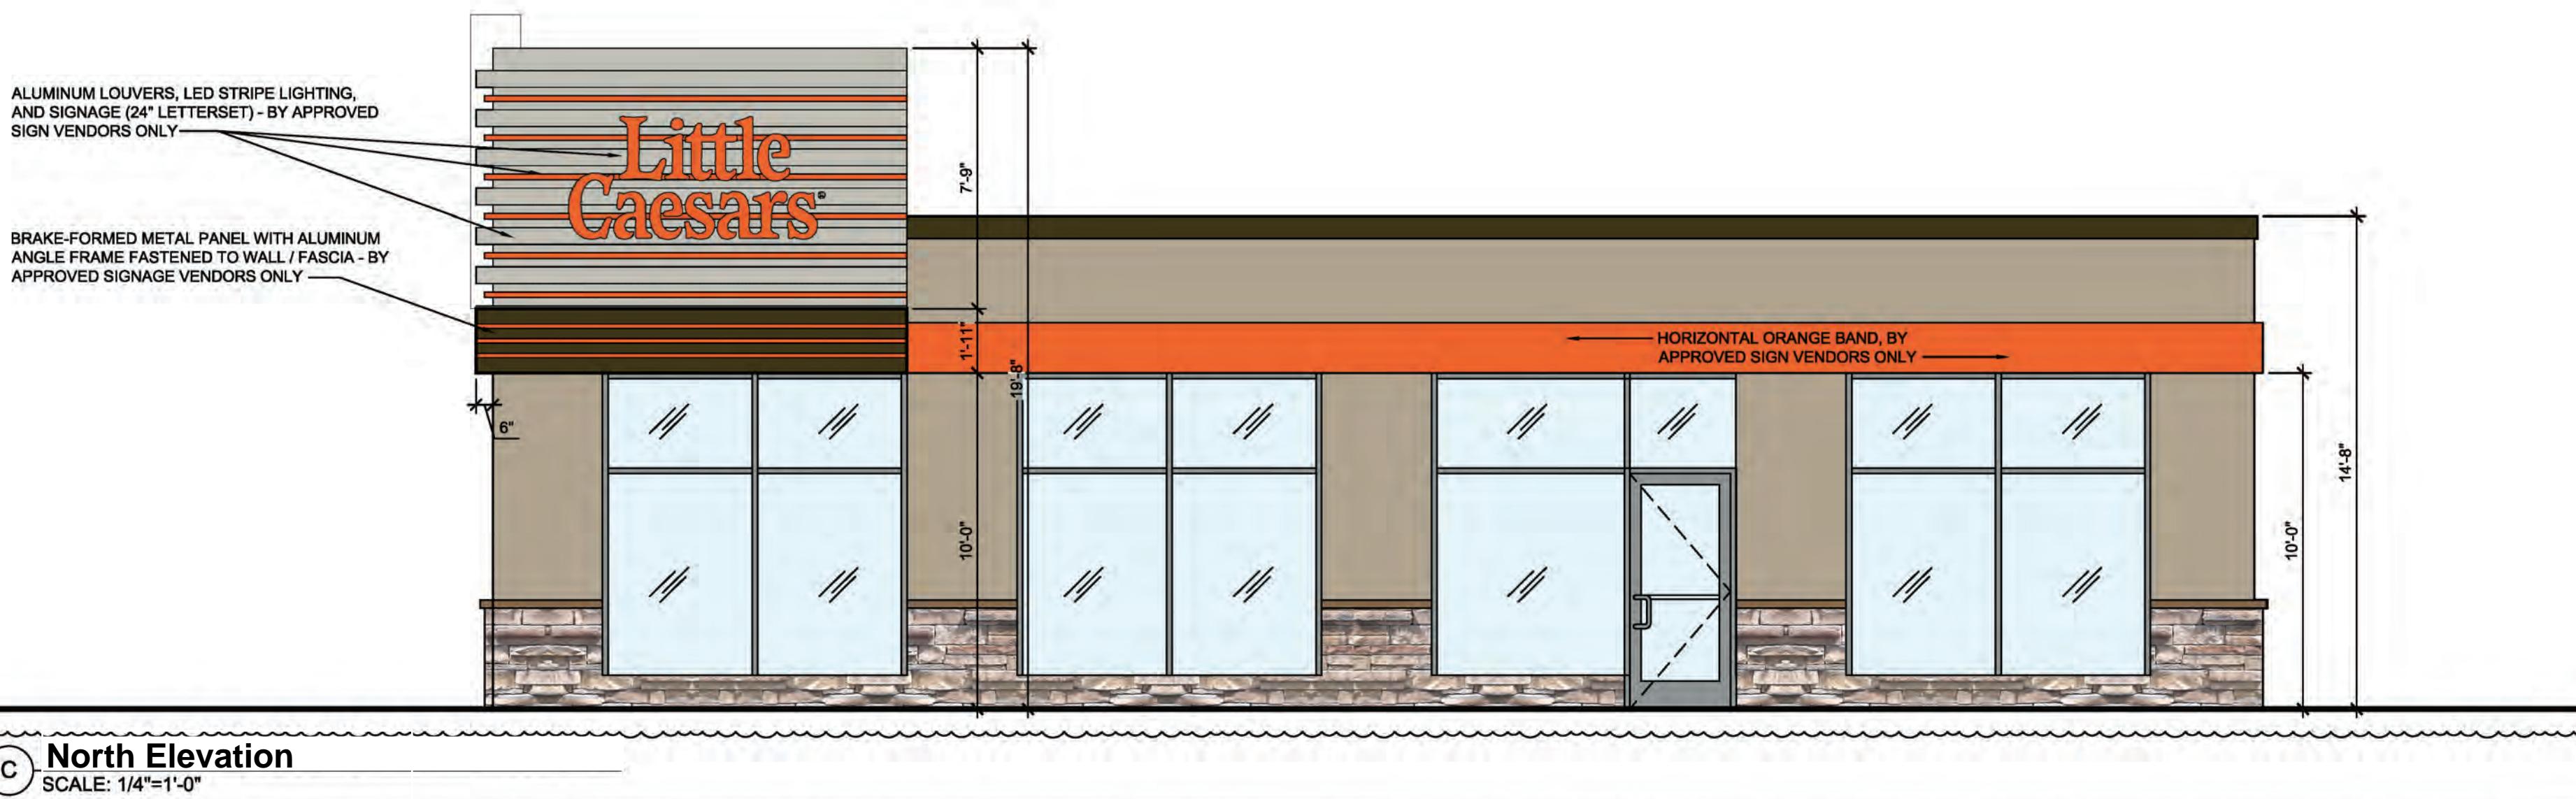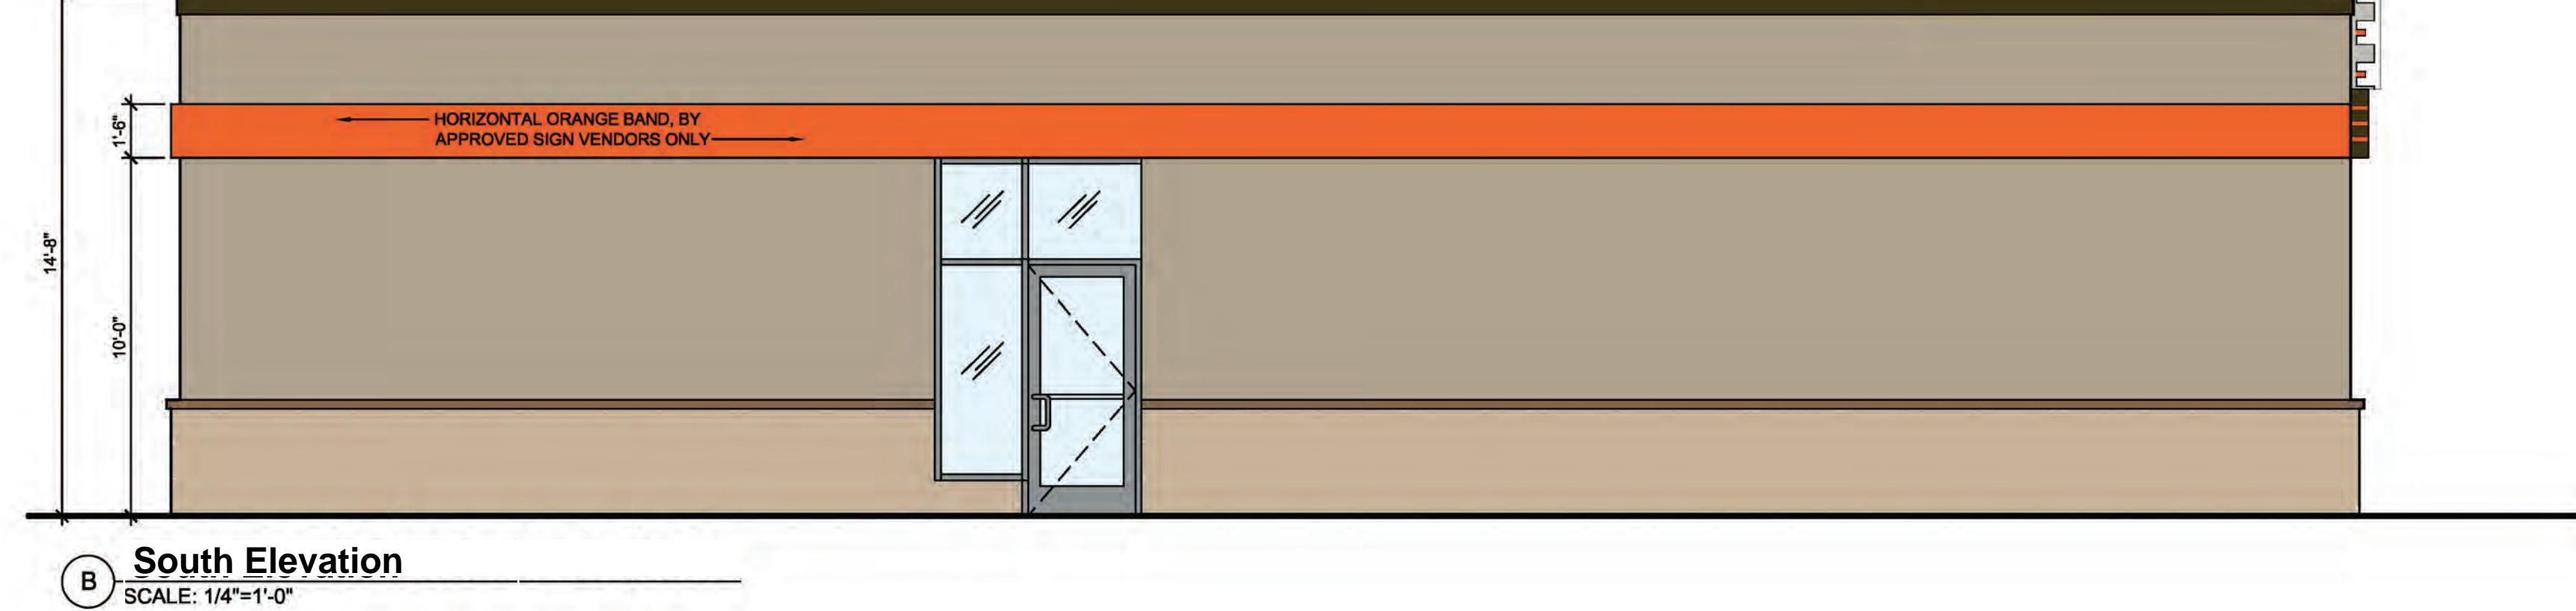

Drawings provided by Little Caesars Enterprises, Inc. (LCE) are provided to franchisee solely to ensure franchisee's compliance with the Little Caesars® System (as defined in the applicable franchise agreement (the "Agreement")), including without limitation, trade dress and equipment layout. Further, drawings provided by LCE are deemed LCE Confidential Information and are subject to the confidentiality provisions in the Agreement. For avoidance of doubt, drawings are not to be used for permitting or construction. In addition to any requirements in the Agreement, franchisee is solely responsible for verification of any and all local building codes and regulations with the local authority. All codes and building regulations are the responsibility of the architect or engineer producing the construction documents.

LITTLE CAESARS STANDARD SIGN SPECIFICATION				
LITTLE CAESARS SIGNS ARE TO BE MANUFACTURED BY APPROVED LITTLE CAESARS SIGN MANUFACTURERS ONLY. CONTACT BLUELINE 1-800-447-1933 OR VISIT L.C.E. GATEWAY FOR APPROVED VENDORS				
	<b>Little Caesars</b>	SIGN SQUARE FOOTAGE:	SIGN OUTLINE	SIGN SQUARED OFF
				
SIGN HGT.	LENGTH	OUTLINE S.F.	SQUARED OFF S.F.	AMPS
20"	15'-3"	13 S.F.	33 S.F.	4
24"	18'-1"	19 S.F.	46 S.F.	4
28"	20'-11"	25 S.F.	62 S.F.	6
32"	24'-2"	33 S.F.	82 S.F.	7
36"	26'-11"	41 S.F.	102 S.F.	7
<b>.040 ALUMINUM RETURN</b> MATTE BLACK EXTERIOR COLOR 1" JEWELITE TRIM CAP BLACK ACCESS PANEL U.L. LISTED TRANSFORMER BOX (RACEWAY) & PAINTED TO MATCH FASCIA L.E.D. POWER SUPPLY 3/16" PLEXIGLAS ACRYLIC FACES TRANSLUCENT GRAPHIC FILM BORDER BLACK L.E.D. ILLUMINATION .040 ALUMINUM BACKS WHITE INTERIOR COLOR EXISTING WALL SECTION				
<b>RACEWAY MOUNTED SIGN SECTION</b>				
NOTES: 1. SIGN TO BE U.L. APPROVED & LABELED. 2. POWER REQUIREMENTS 4 - 7 AMPS. 3. RACEWAY TO BE PAINTED TO MATCH FASCIA.				

**Owner Review:**  
08-18-25  
**Date Issued:**  
08-26-25  
**Revisions:**  
08-28-2025  
00-00-00  
**Drawn By:**  
O.C.  
  
NOTICE TO ALL PERSONS RECEIVING THIS DRAWING(S)  
This drawing is conditionally issued and reproduction is forbidden without written permission from Little Caesars Enterprises, Inc. Copying, distribution, or possession thereof confers no rights. It is the property of Little Caesars Enterprises, Inc. and is to be returned to the corporation or to use any design or technical information contained herein requires written agreement or with written permission from the corporation.

**Job:**  
Little Caesars  
**No:**  
3221-0006  
  
**Address:**  
Matt Schroeder  
6707 W North Ave  
Wauwatosa, WI 53213  
  
  
**5**  
**5 of 5**



A East Elevation



C North Elevation



B South Elevation