


HARLOW AND HEM CONSTRUCTION STAGING PLAN

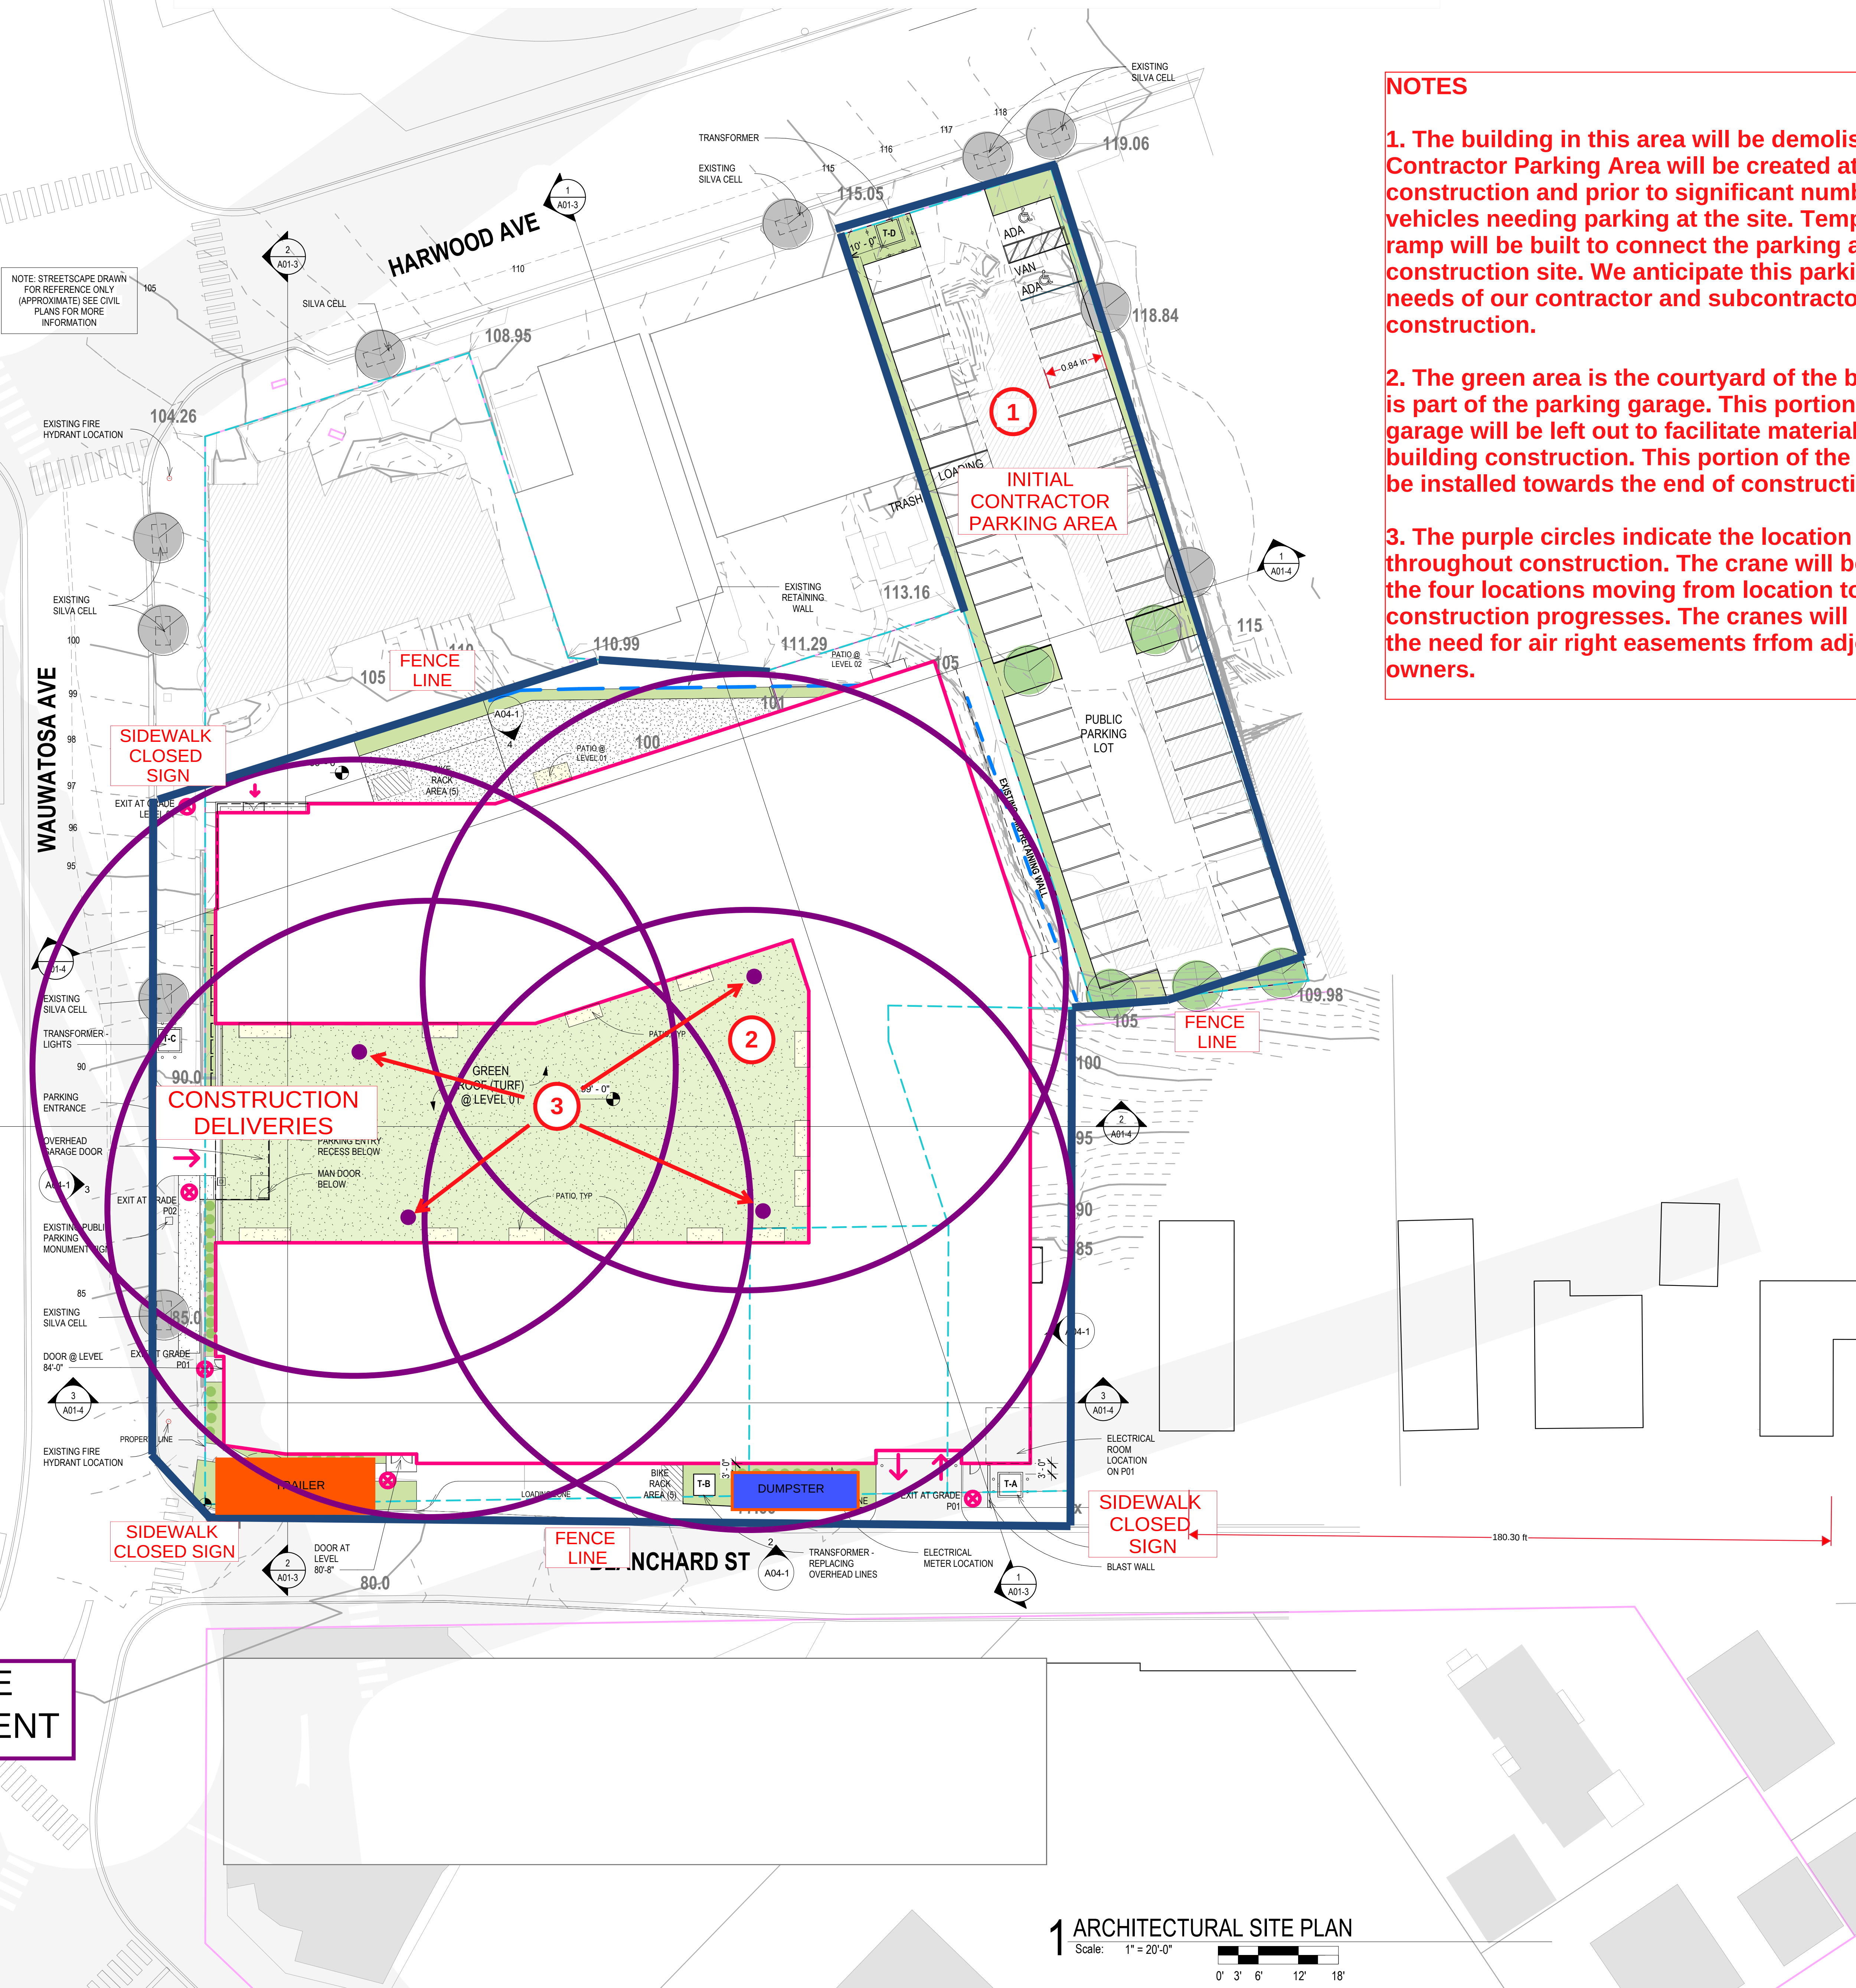

- NOTES**
1. The building in this area will be demolished and the Initial Contractor Parking Area will be created at the outset of construction and prior to significant numbers of contractor vehicles needing parking at the site. Temporary stairs or a ramp will be built to connect the parking area to the main construction site. We anticipate this parking area to fulfill the needs of our contractor and subcontractors throughout construction.
 2. The green area is the courtyard of the building below which is part of the parking garage. This portion of the parking garage will be left out to facilitate material deliveries and building construction. This portion of the parking garage will be installed towards the end of construction.
 3. The purple circles indicate the location of a crane throughout construction. The crane will be located in each of the four locations moving from location to location as construction progresses. The cranes will be located to avoid the need for air right easements from adjoining property owners.



T 414.220.9640

751 N Jefferson St.
Suite 200
Milwaukee, WI 53202

CONSULTANTS:

NOT FOR CONSTRUCTION

THESE DRAWINGS ARE RELEASED FOR DESIGN DEVELOPMENT PURPOSES ONLY. THEY ARE NOT TO BE USED FOR REGULATORY APPROVAL, PERMIT, OR CONSTRUCTION PURPOSES.

HARLOW AND HEM

7460 BLANCHARD ST. WAUWATOSA, WI 53213; Tax Key ID 370-0324-001
7463 HARWOOD AVE. WAUWATOSA, WI 53213; Tax Key ID 370-0359-000
BLANCHARD ST PUBLIC PARKING LOTS, WAUWATOSA, WI
Tax Key IDs: 3700362000, 3700323000, 3700337001

SHEET TITLE:
ARCHITECTURAL SITE PLAN

REVISIONS:

SCALE VARIES

PROJECT NUMBER 230702

SET TYPE CHECK SET

DATE ISSUED 03/25/2024

SHEET NUMBER A01-2



KEY PLAN

NO SCALE

1 ARCHITECTURAL SITE PLAN

Scale: 1" = 20'-0"

