


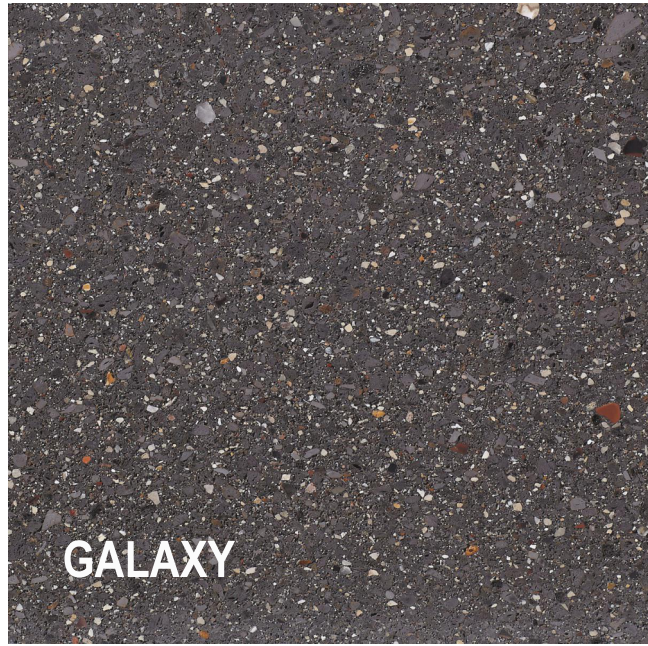


GALAXY

BURNISHED BLOCK




SLATE GRAY

ROOF, FASCIA, SOFFIT & METAL PANEL COLOR

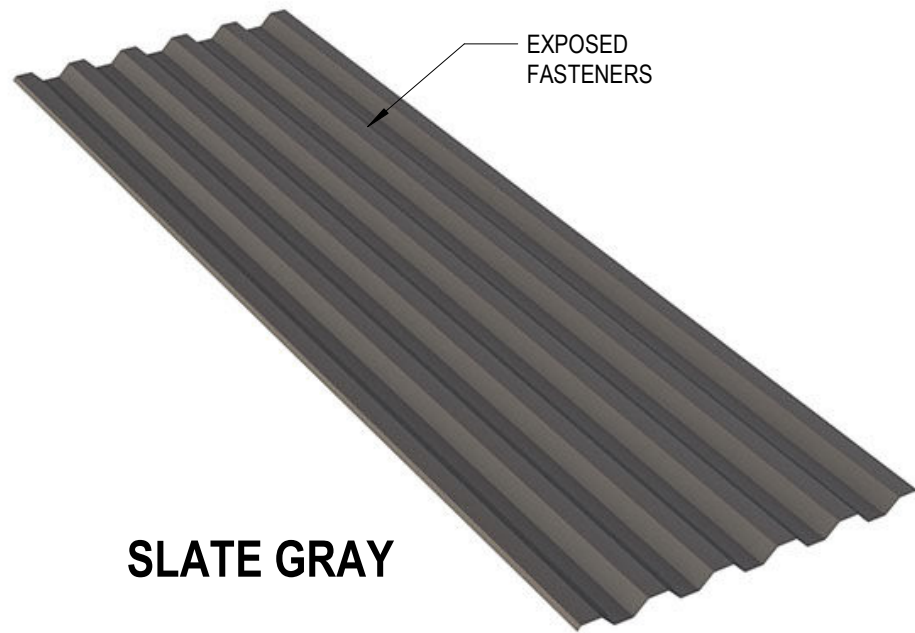


SLATE GRAY

HORIZONTAL METAL SIDING

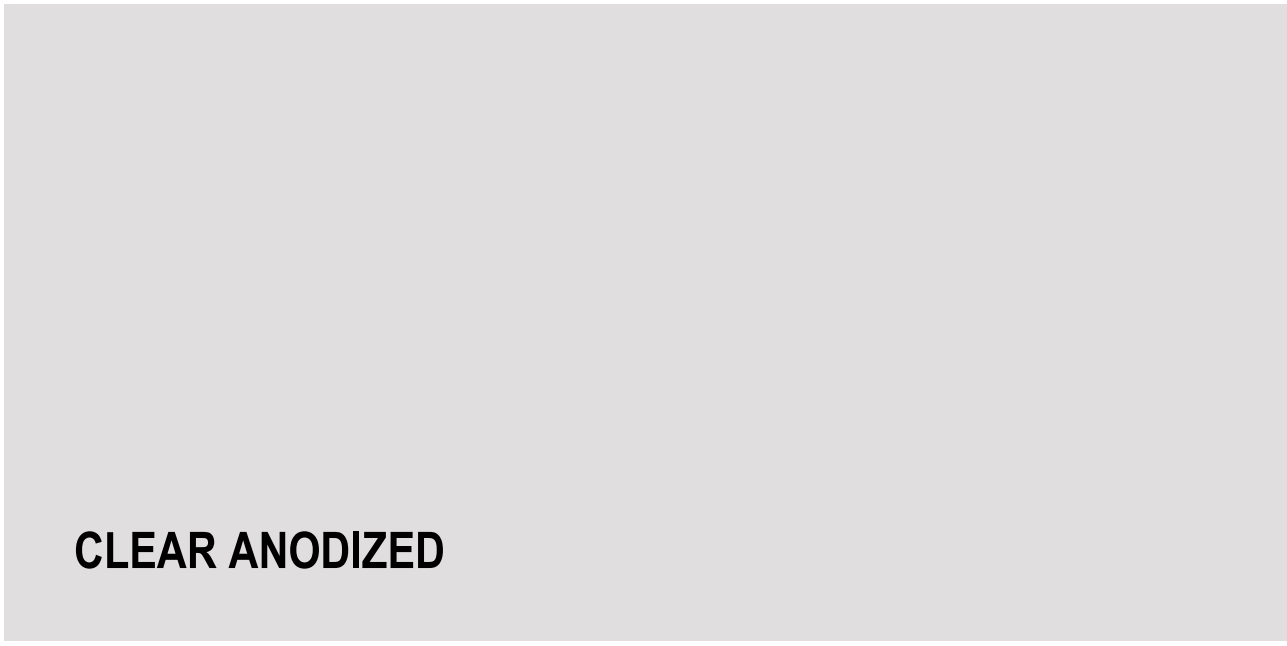


CLEAR ANODIZED


DOOR/WINDOW FRAME COLOR

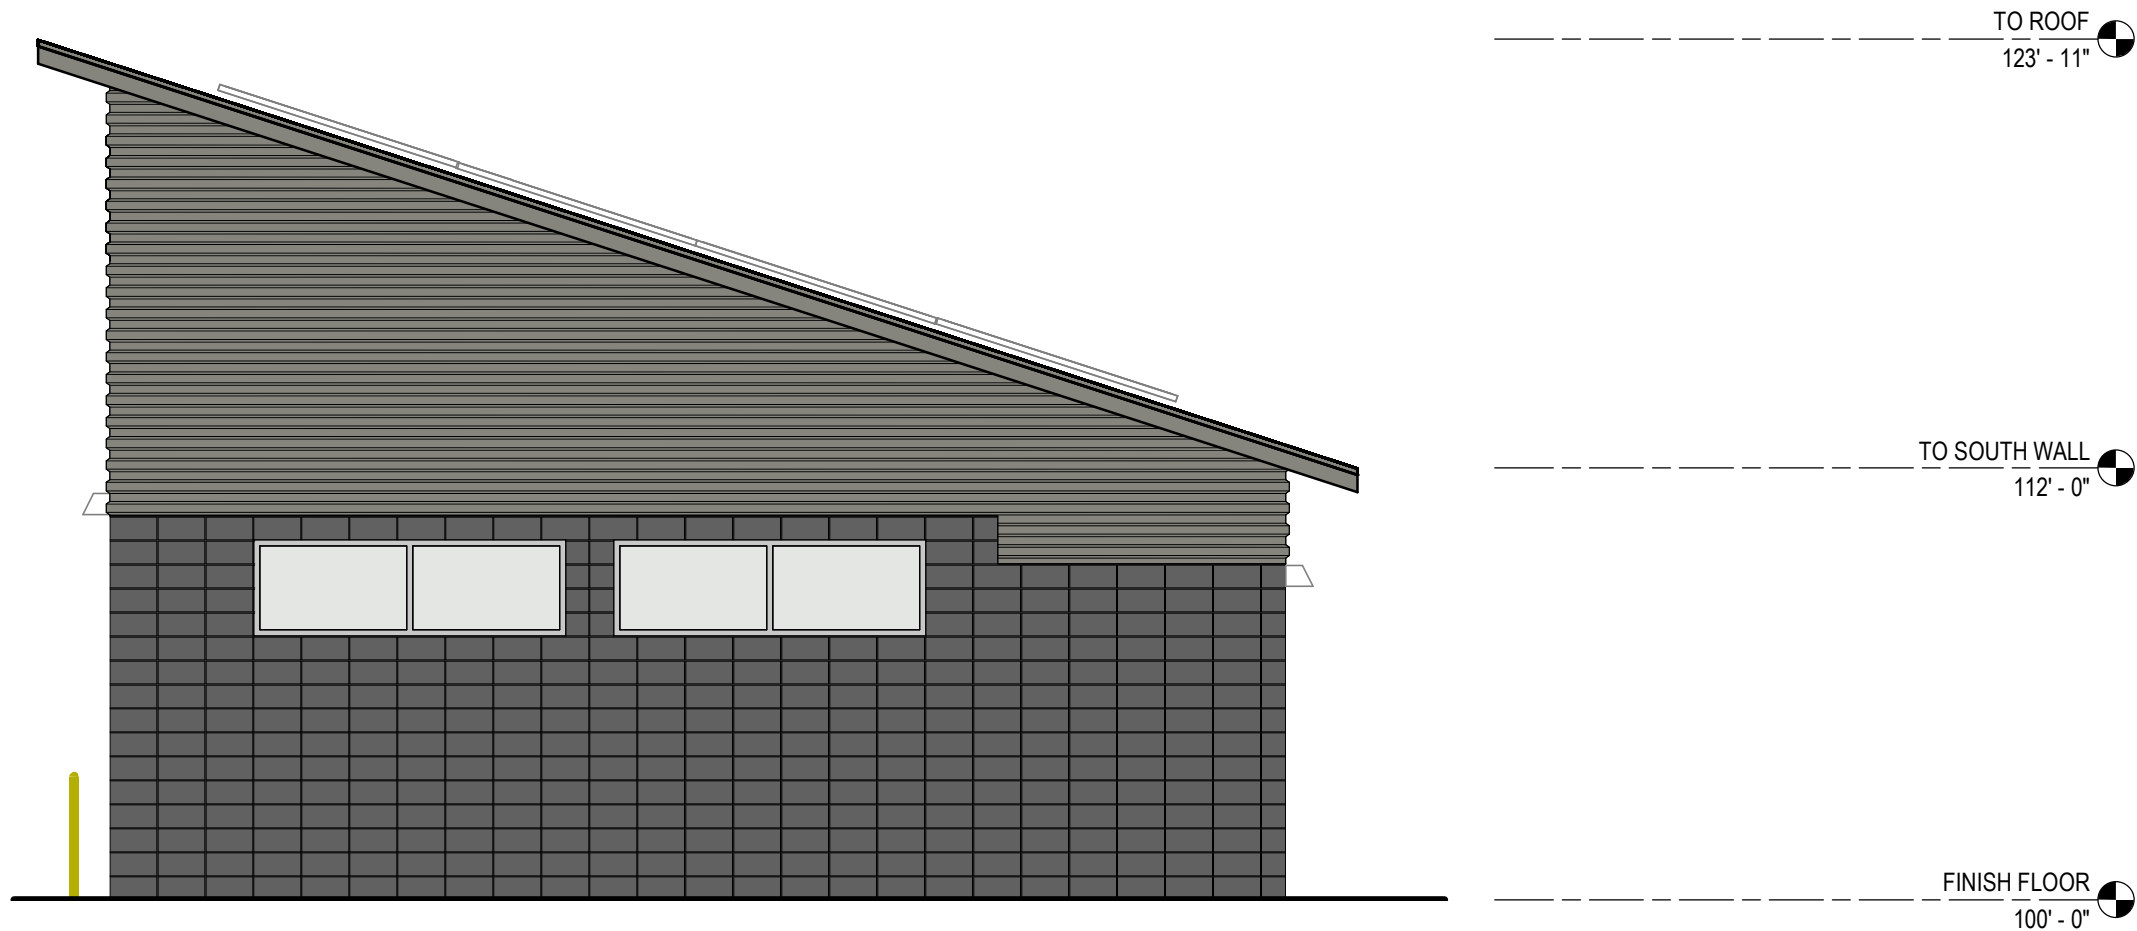


1 WEST ELEVATION
3/16" = 1'-0"

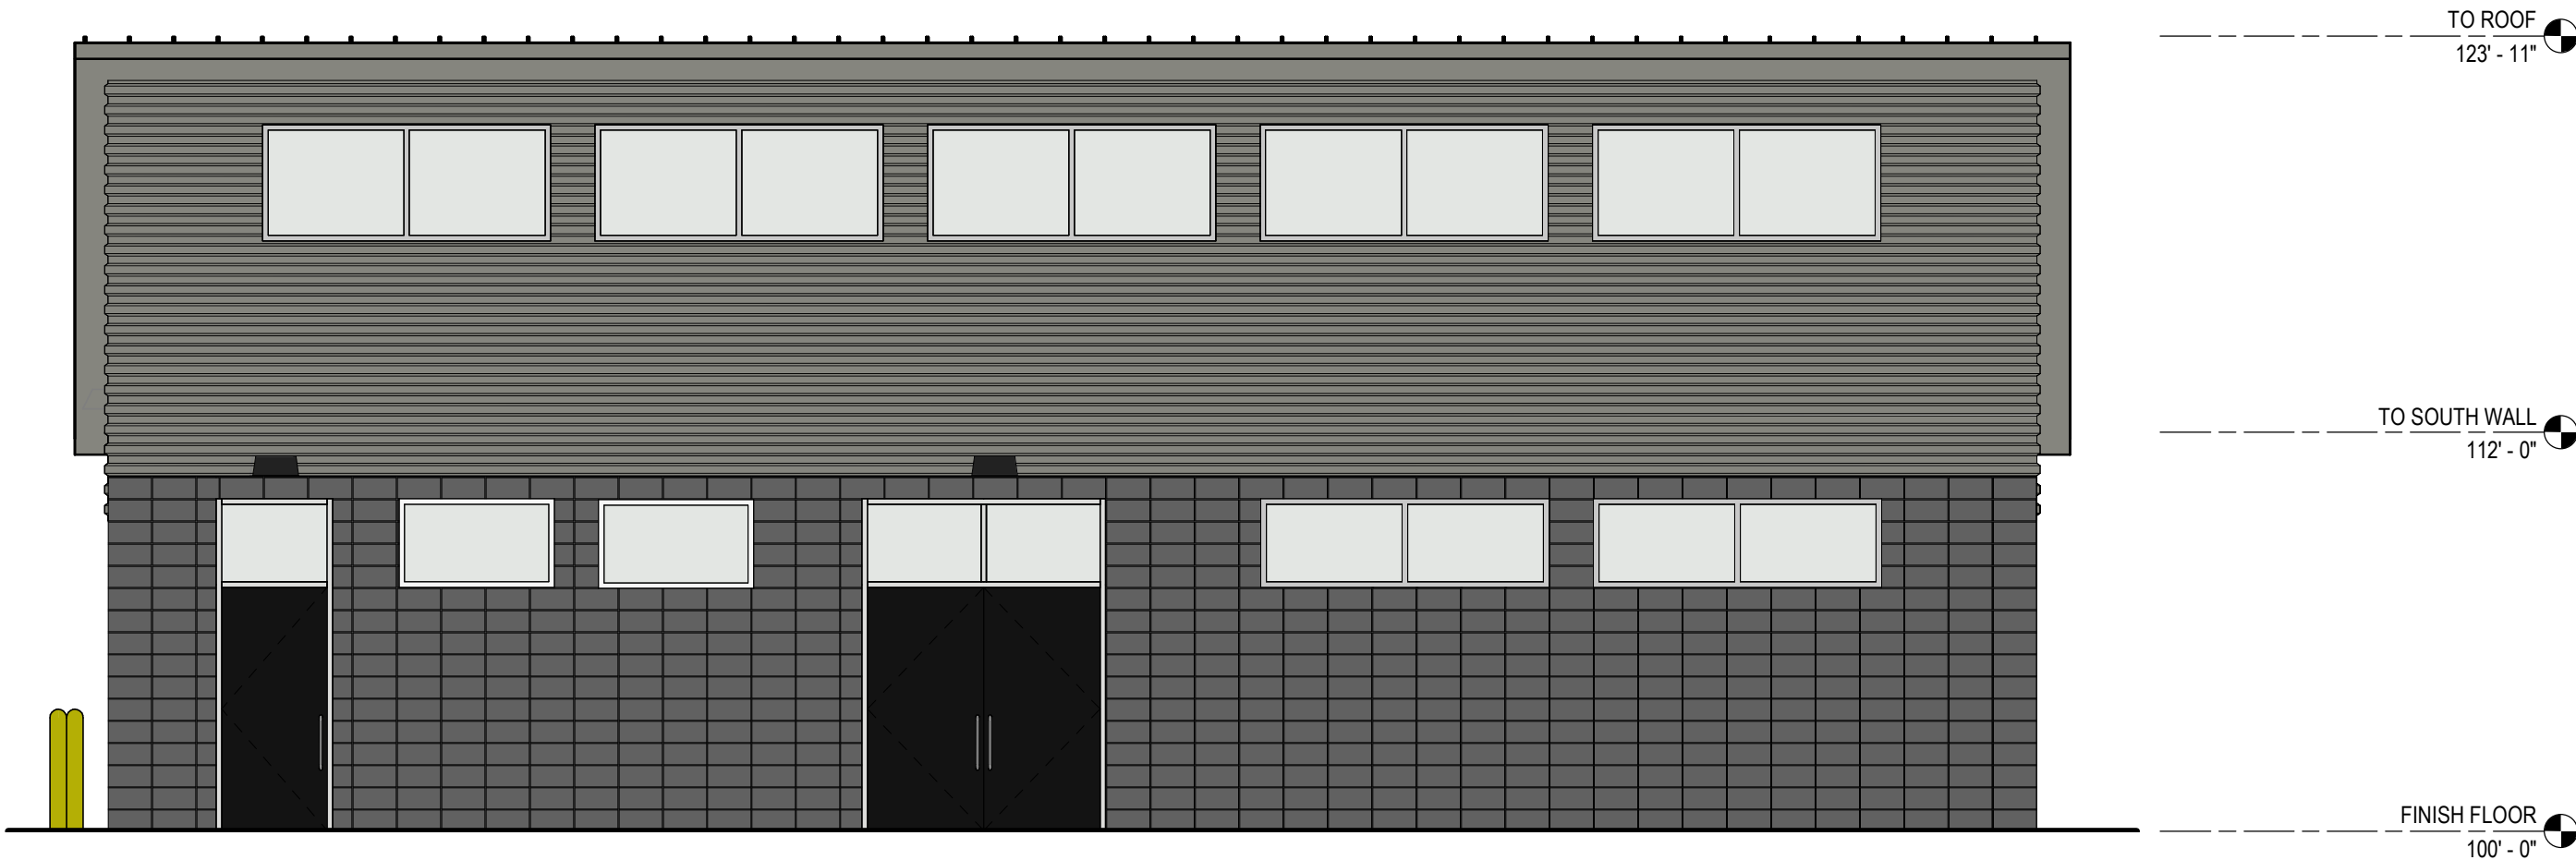

2 NORTH ELEVATION
3/16" = 1'-0"

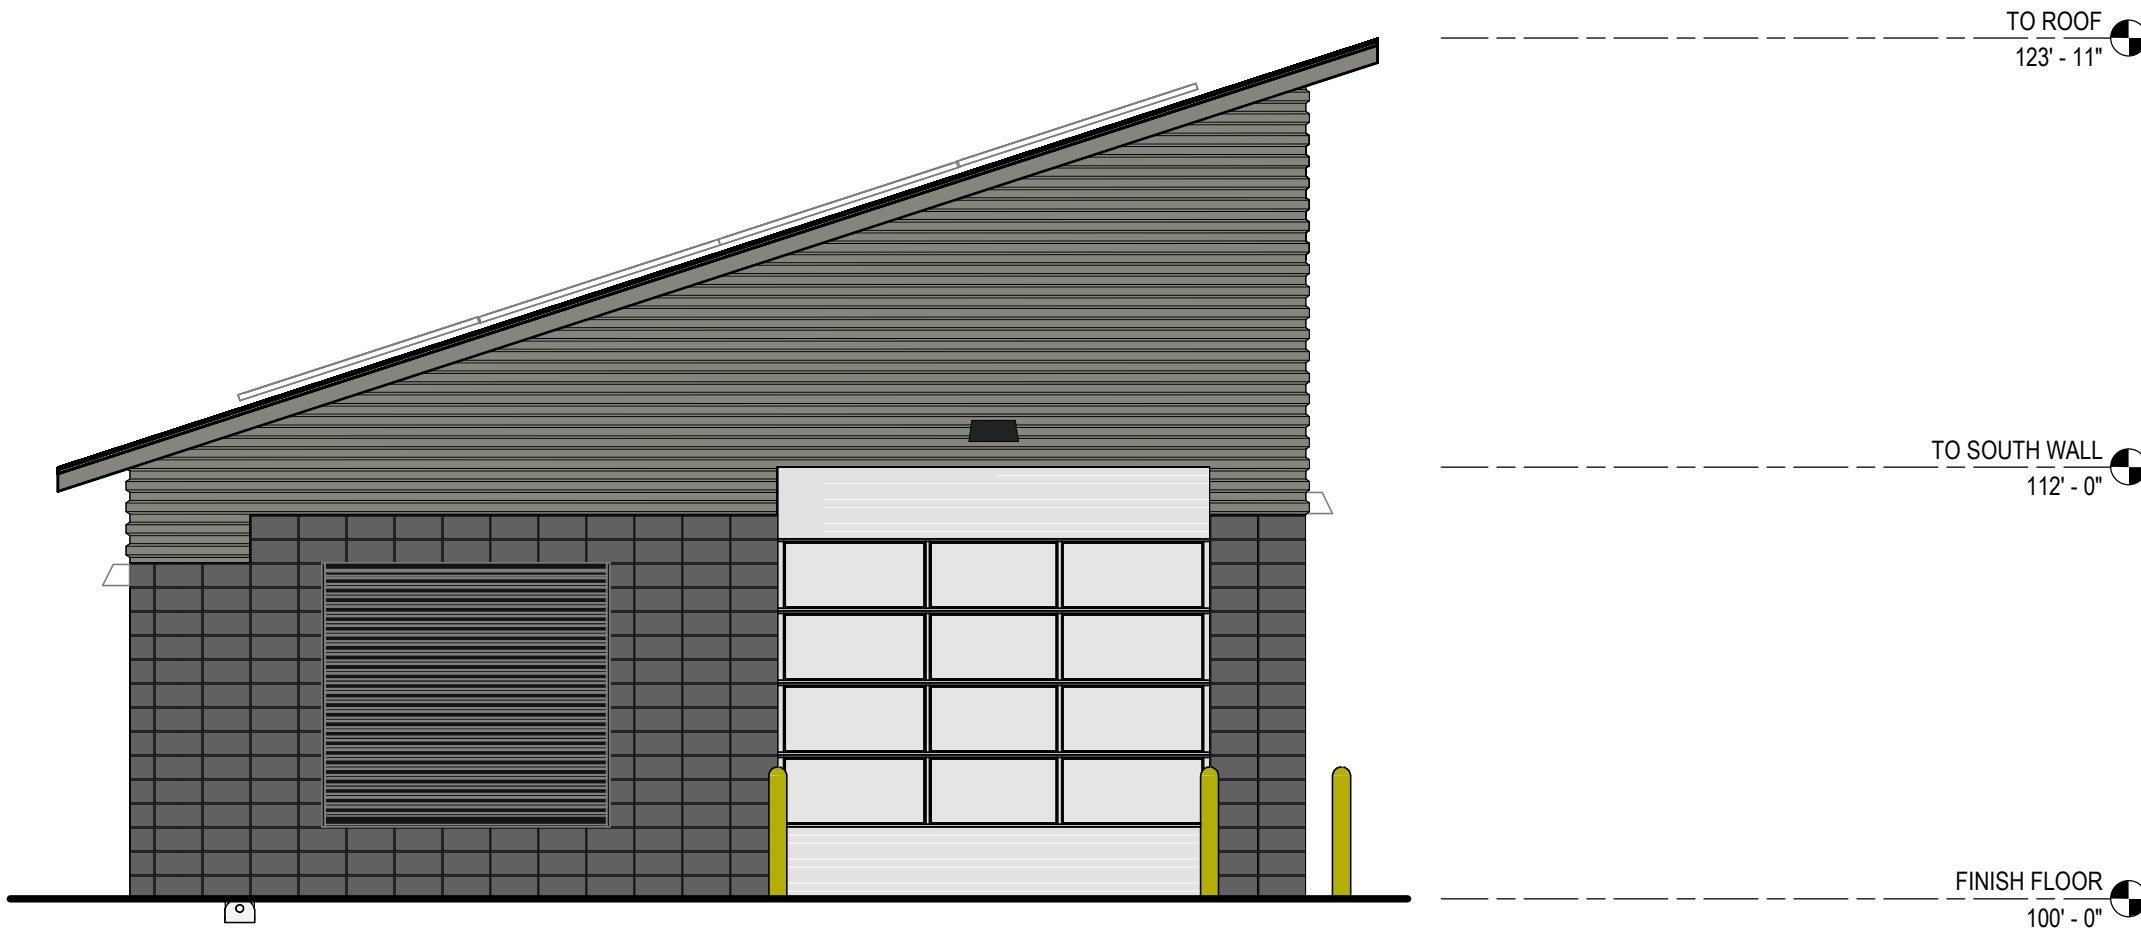

3 EAST ELEVATION
3/16" = 1'-0"

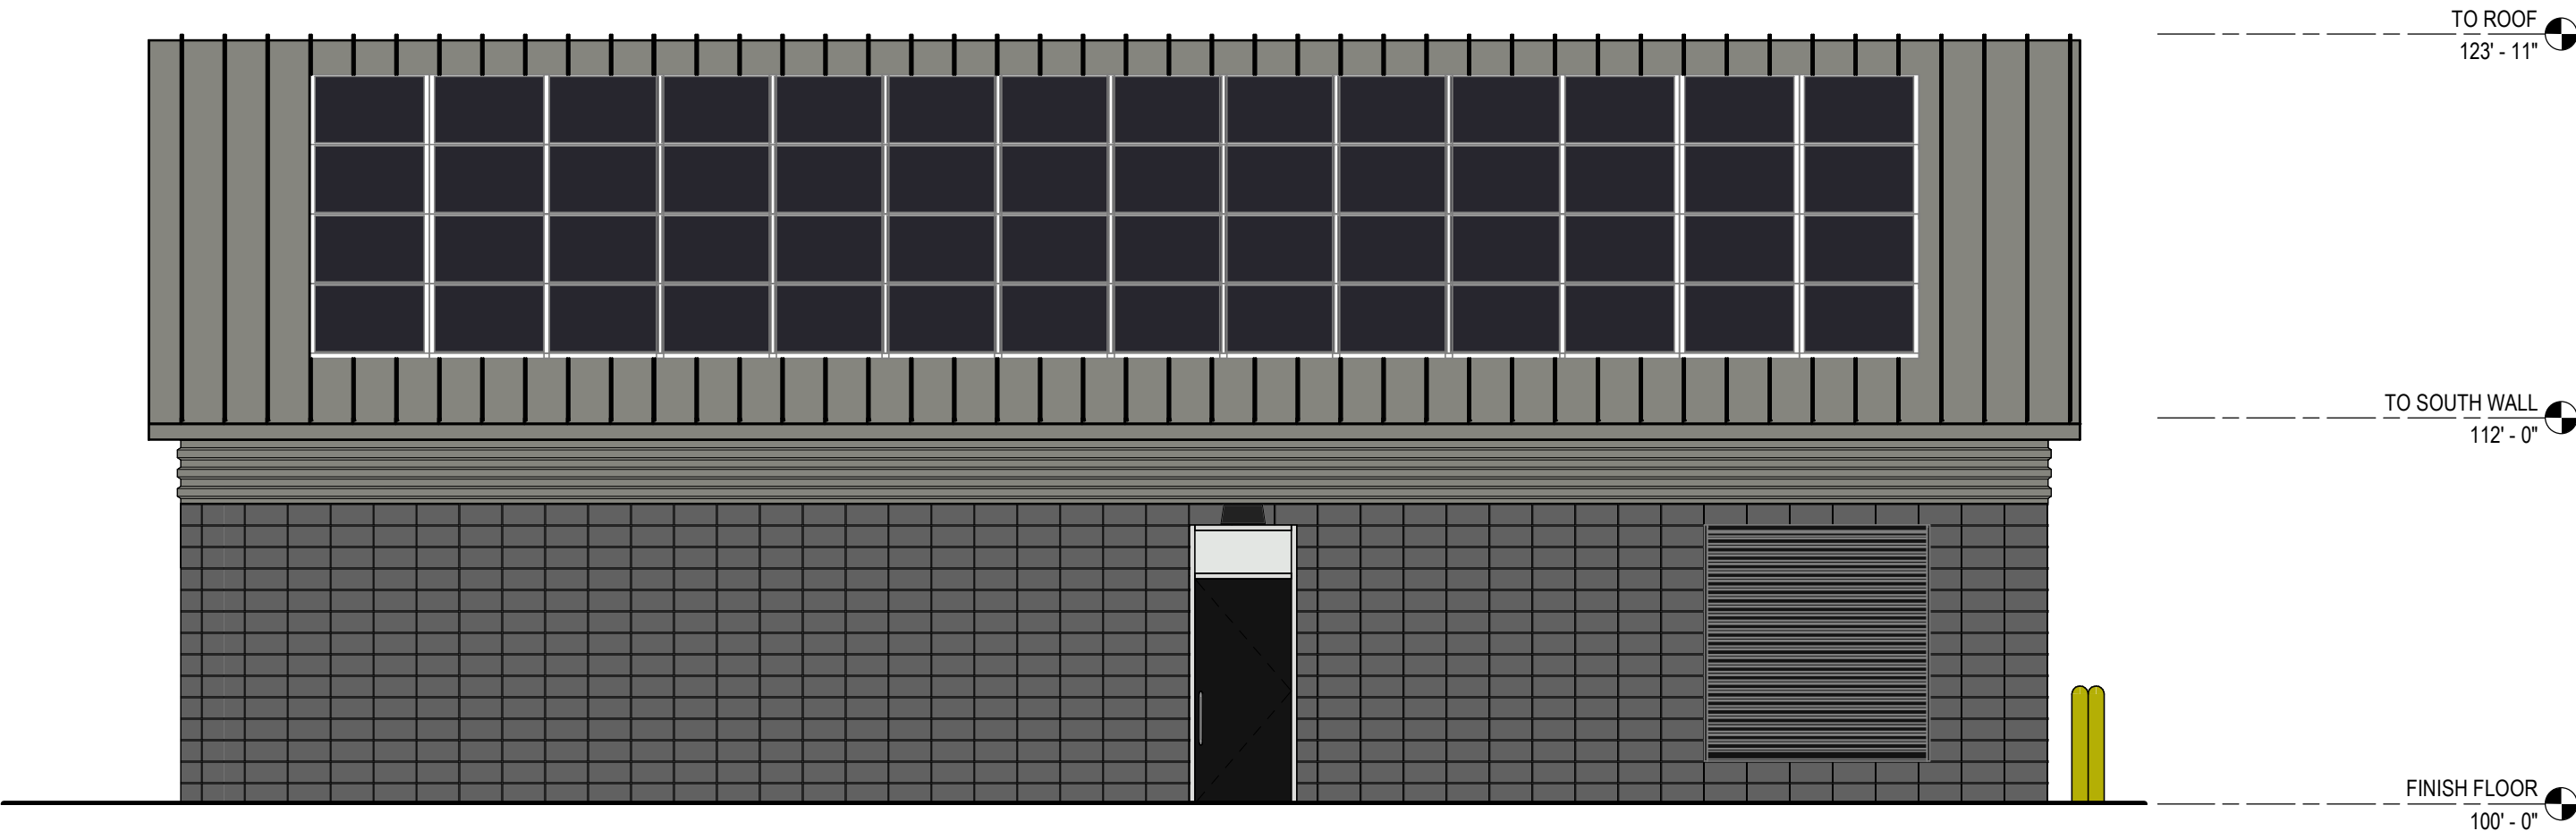


4 SOUTH ELEVATION
3/16" = 1'-0"

PLOT DATE:

PLOT BY:

CONTRACT:		DESCRIPTION:	
FILE NO:			
DRAWN BY:			
CHECKED BY:			
SCALE:			
A-200		DATE:	
EXTERIOR ELEVATIONS - COLOR			
AS SHOWN			
WPT			
M/JL			
STREET NAME		gräef 275 W. Wisconsin Avenue, Suite 300 Menasha, WI 53233 414.259.0337 fax www.graef-usa.com	
FROM: STREET NAME			STREET NAME
TO:			
STREET NAME			STREET NAME
STREET NAME			

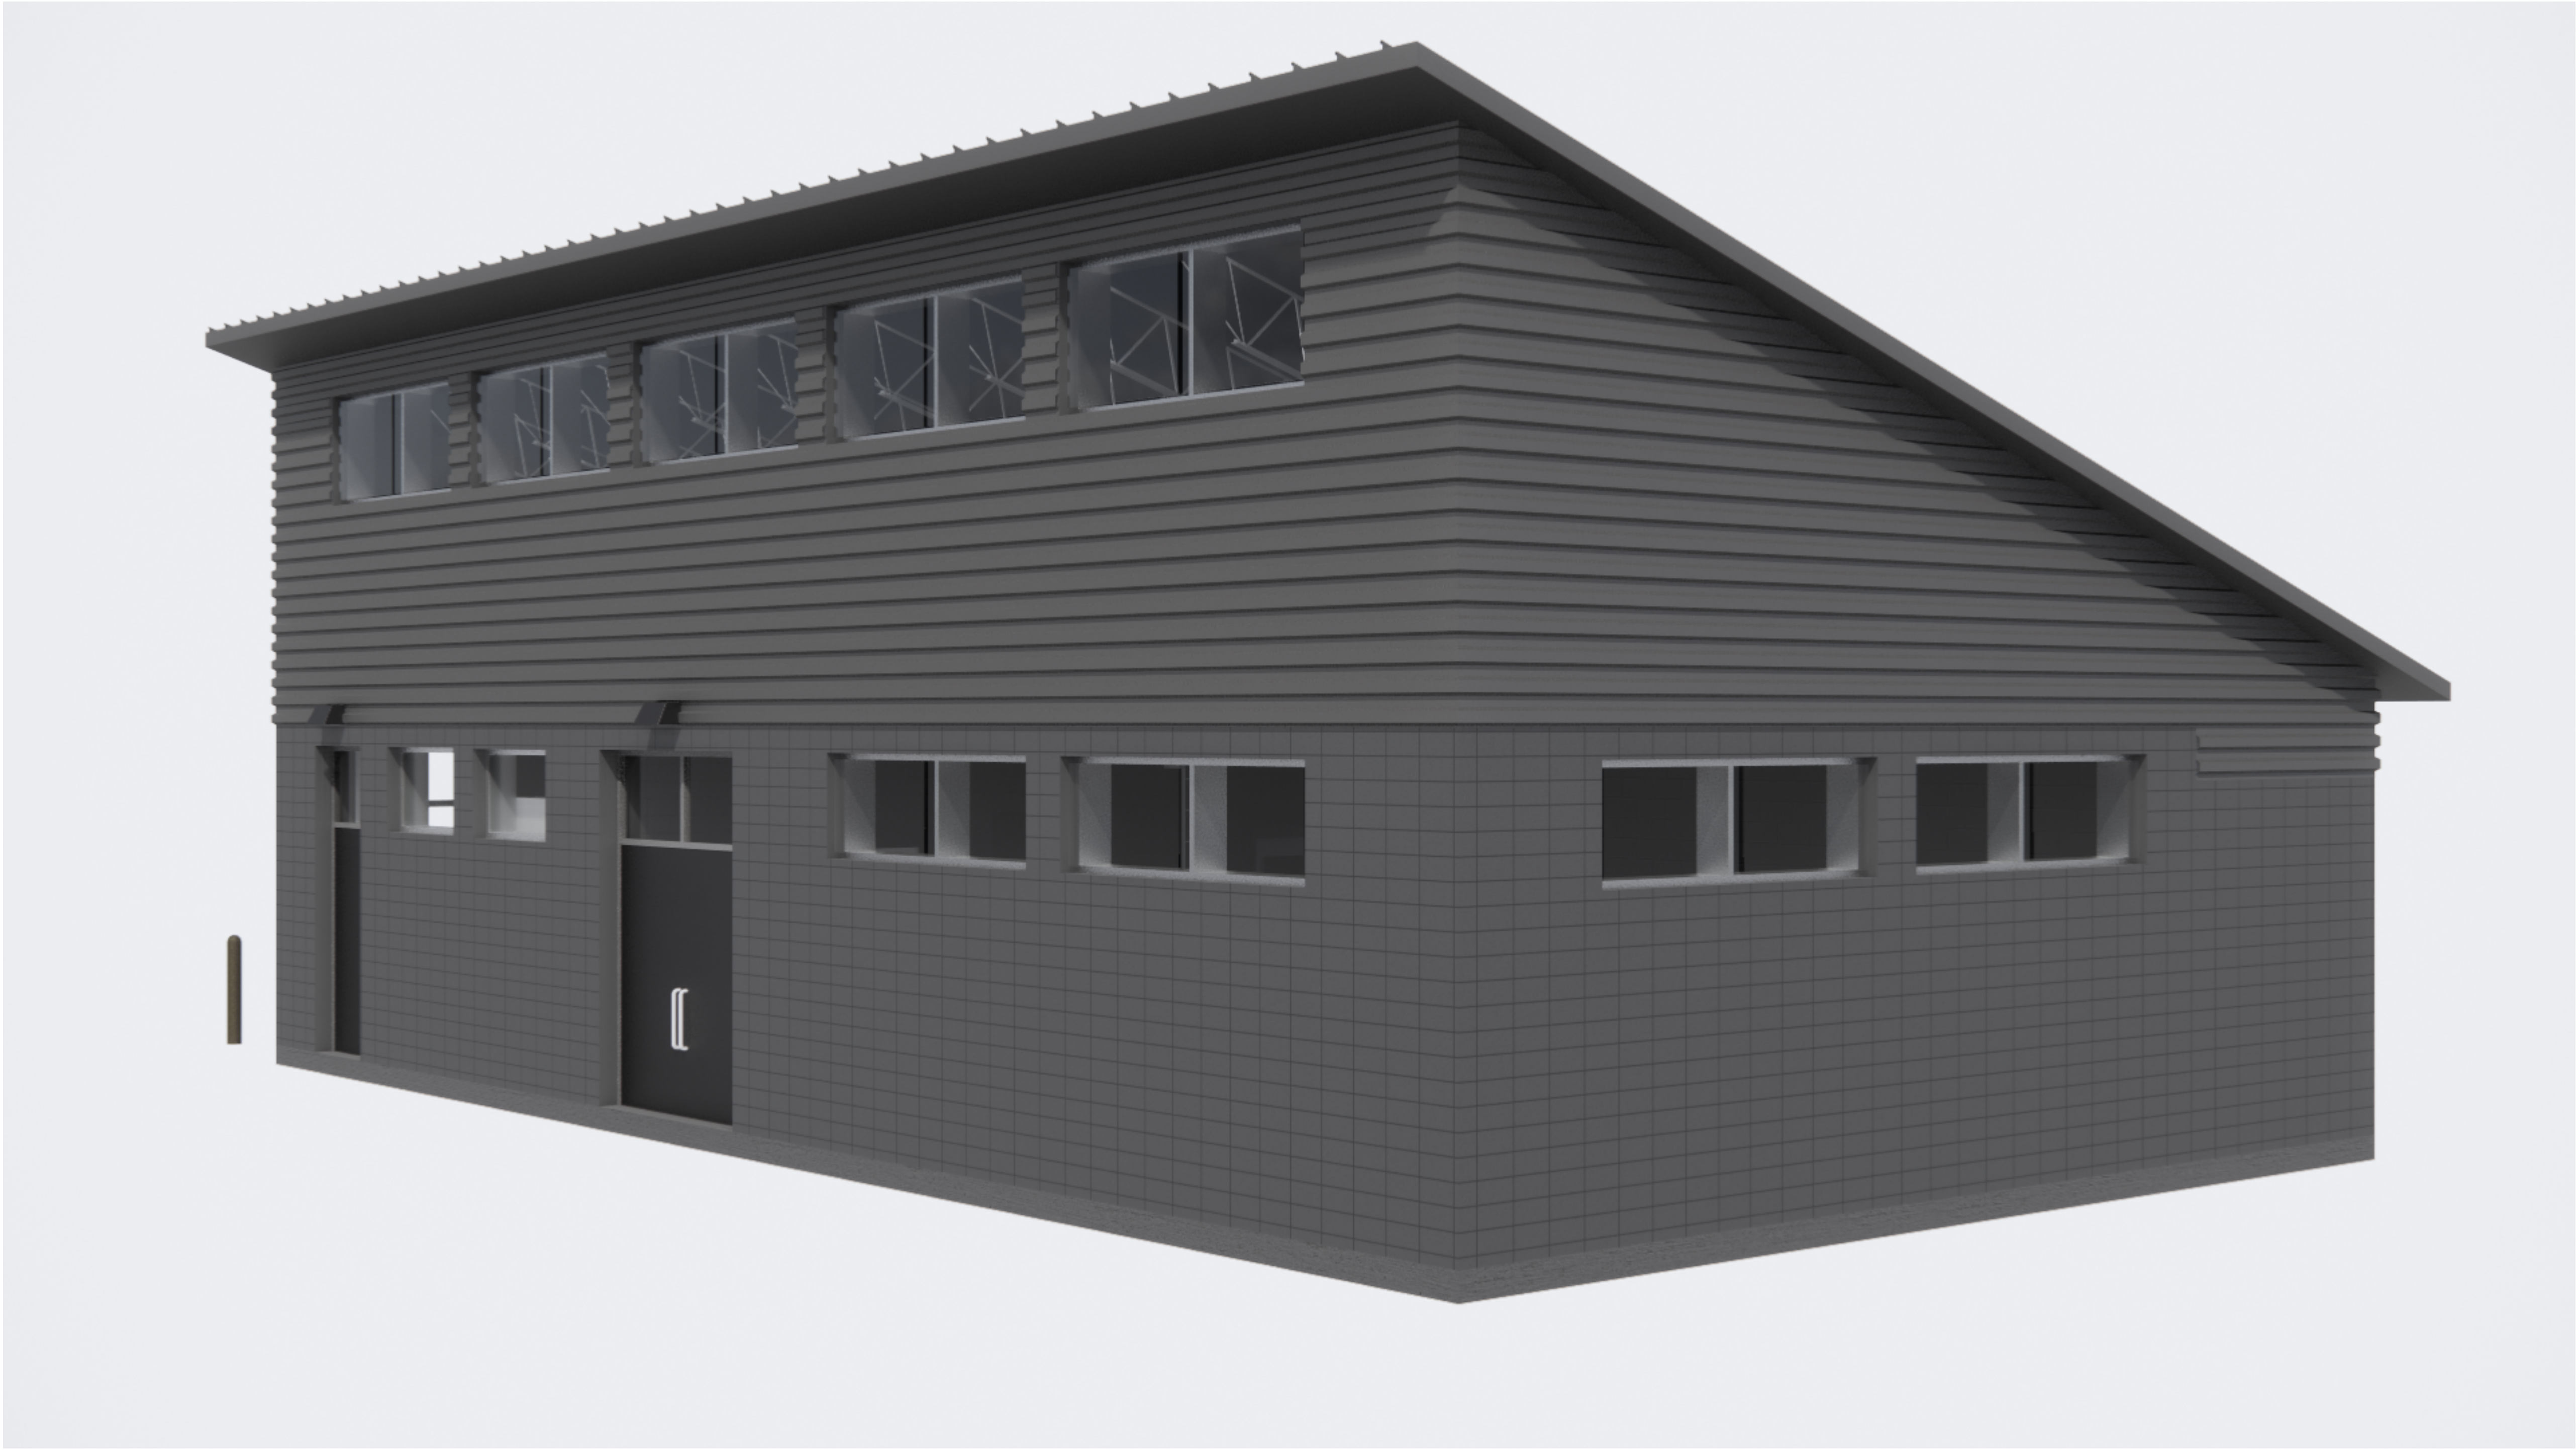

1

RENDERED PERSPECTIVE - FROM NORTHWEST

1/2" = 1'-0"

PLOT DATE:

PLOT BY:

CONTRACT:		WAUWATOSA WEST ZONE PUMP STATION		DATE:		DESCRIPTION:
FILE NO:		STREET NAME				
DRAWN BY:						
CHECKED BY:						
SCALE:	AS SHOWN					
A-201 EXTERIOR RENDERED PERSPECTIVE		FROM:	TO:			
		STREET NAME	STREET NAME			