



Wauwatosa, WI

Design Review Board

Meeting Agenda - Final

7725 W. North Avenue
Wauwatosa, WI 53213

Thursday, August 1, 2024

7:00 PM

Committee Room 1

Regular Meeting

CALL TO ORDER

ROLL CALL

NEW BUSINESS

1. 2201 Mayfair Road - Dave & Busters - Exterior Modifications-Return to board [24-0851](#)
2. 7000 North Avenue - Kuchler & Cotton - Exterior Alterations [24-1147](#)

ADJOURNMENT


NOTICE TO PERSONS WITH A DISABILITY

Persons with a disability who need assistance to participate in this meeting should call the City Clerk's office at (414) 479-8917 or send an email to tclerk@wauwatosa.net, with as much advance notice as possible.

DAVE & BUSTER'S


07 18 2024

DAVE & BUSTER'S WAUWATOSA, WI | EXTERIOR DESIGN FOR REVIEW BOARD

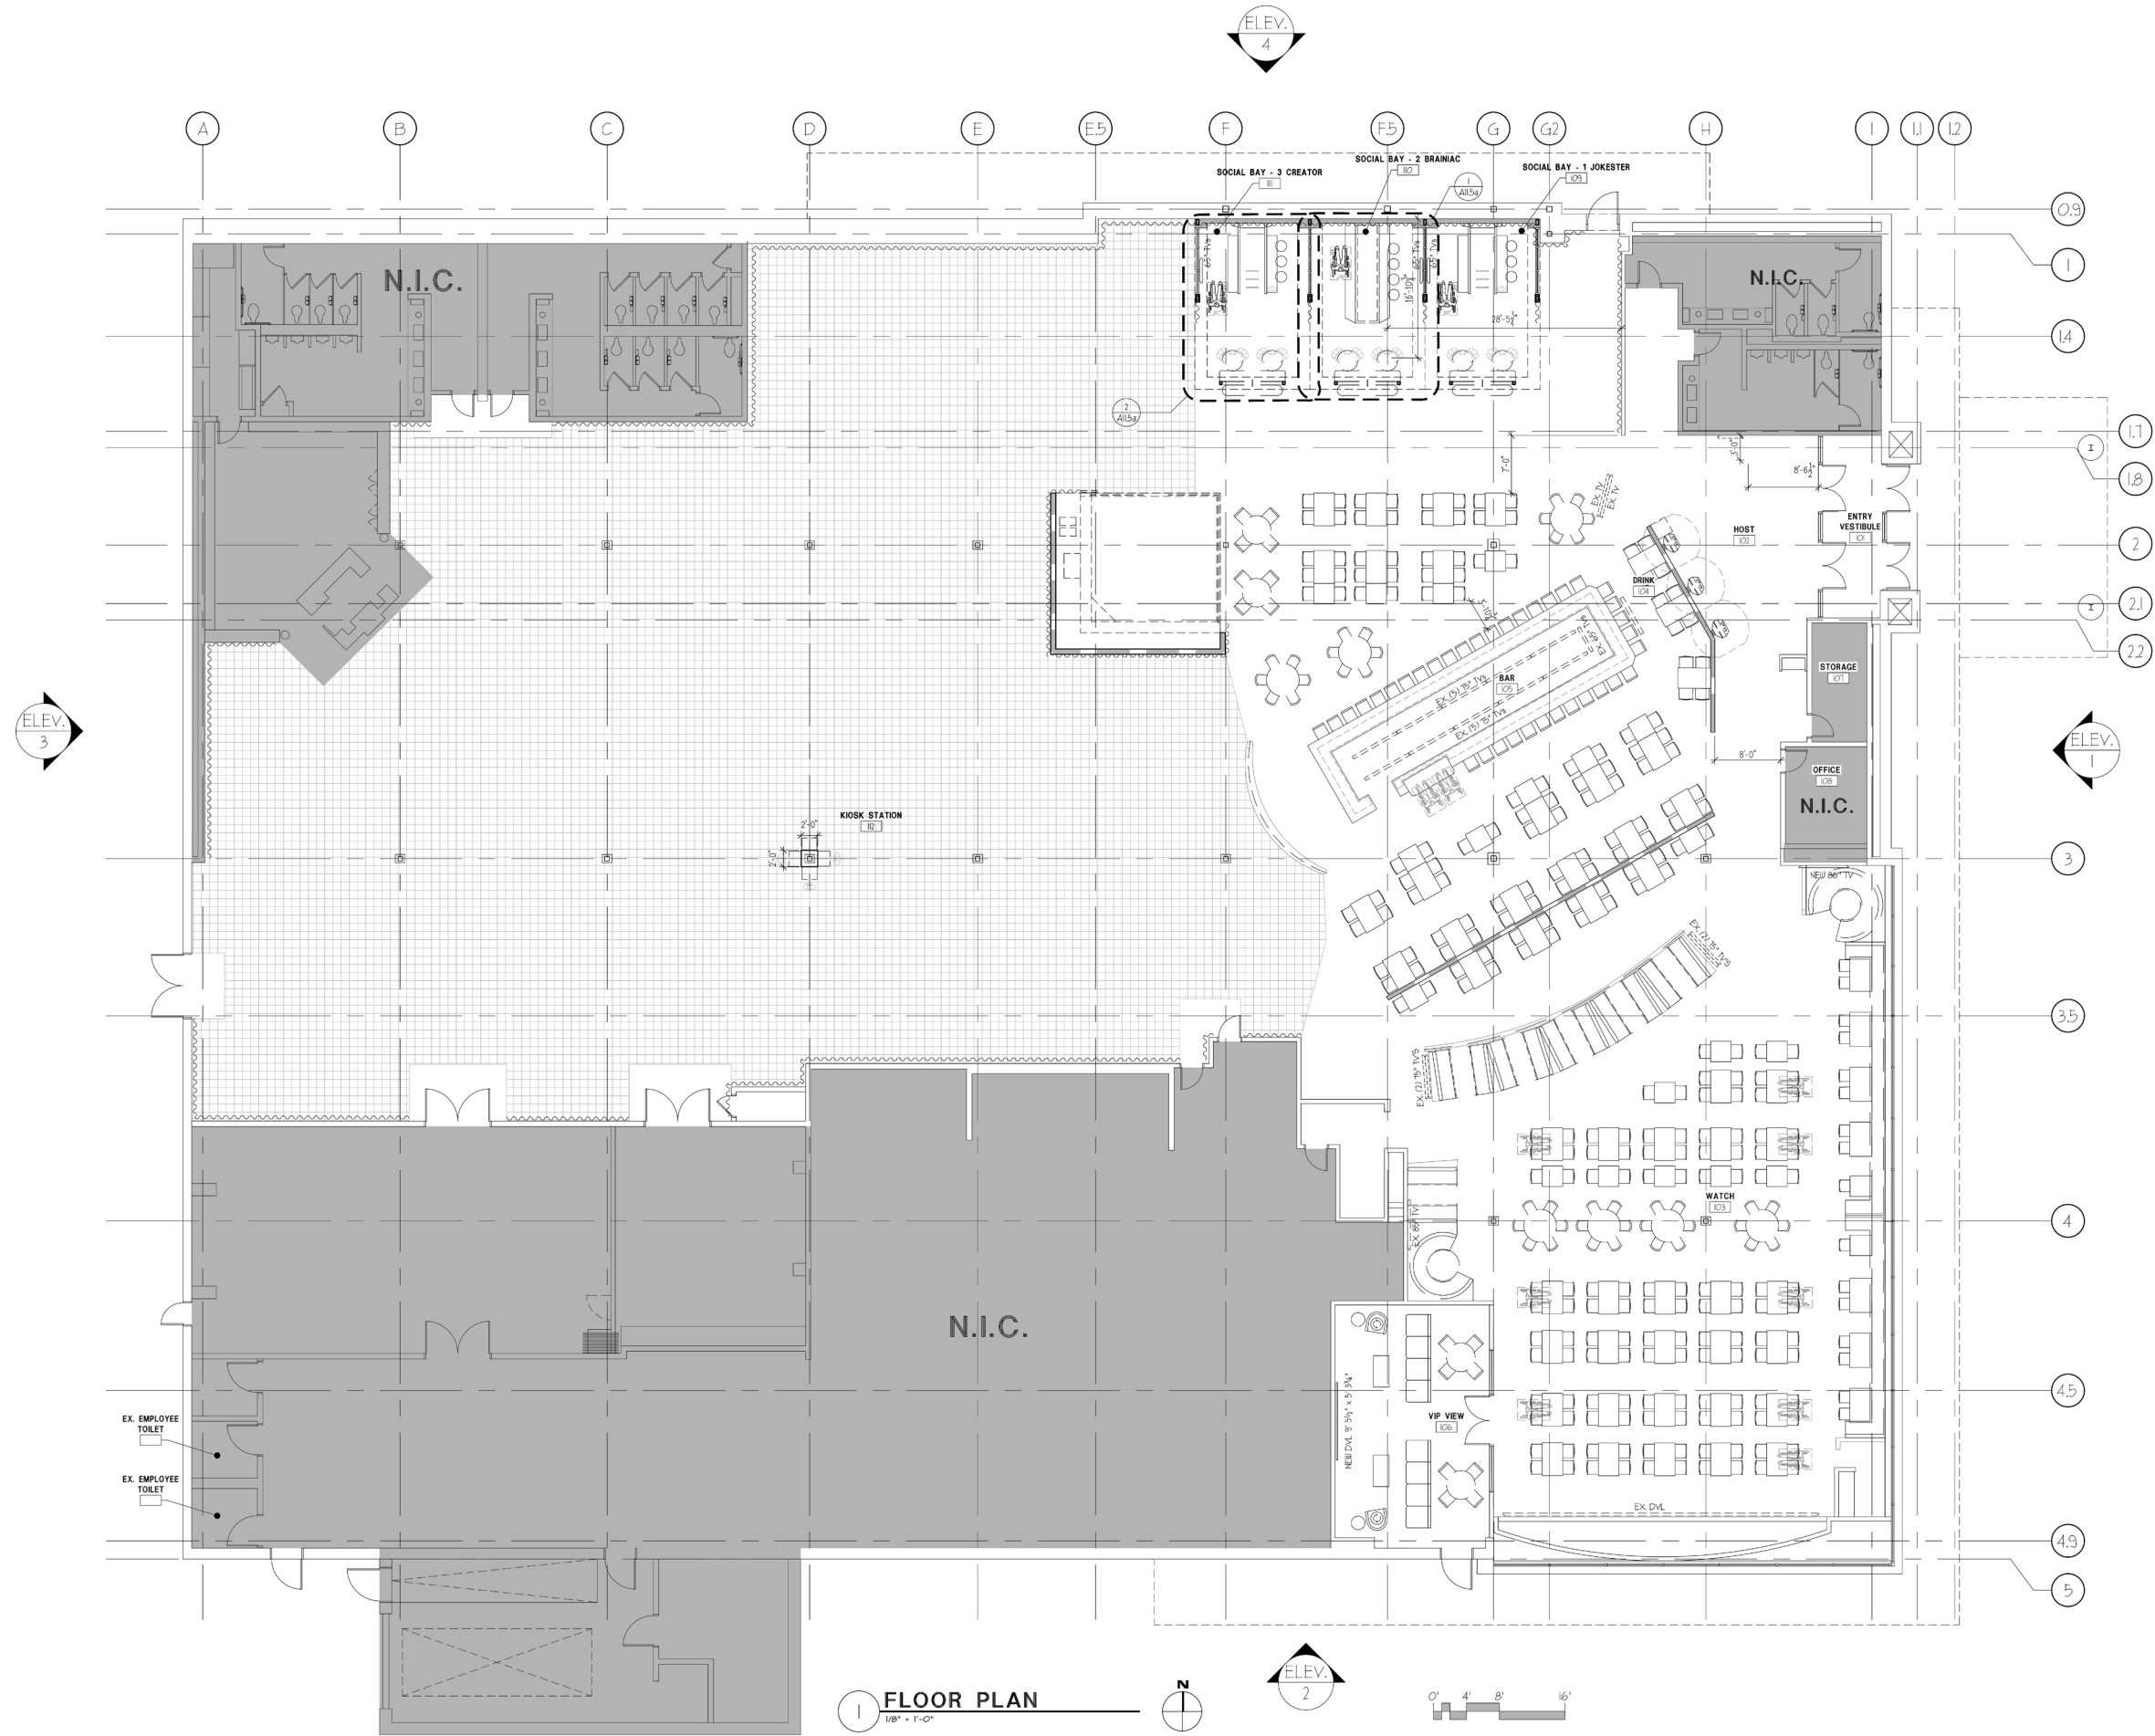

EXISTING & PROPOSED DESIGN

Wauwatosa, WI

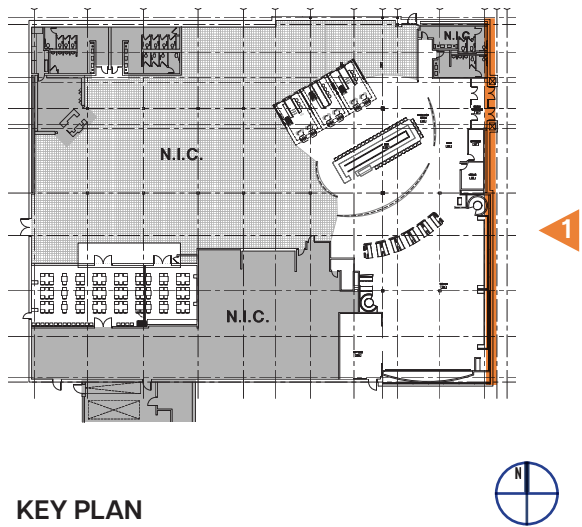


KEY PLAN




1 EXISTING EXTERIOR - EAST

PAINT RING
HONORABLE
BLUE

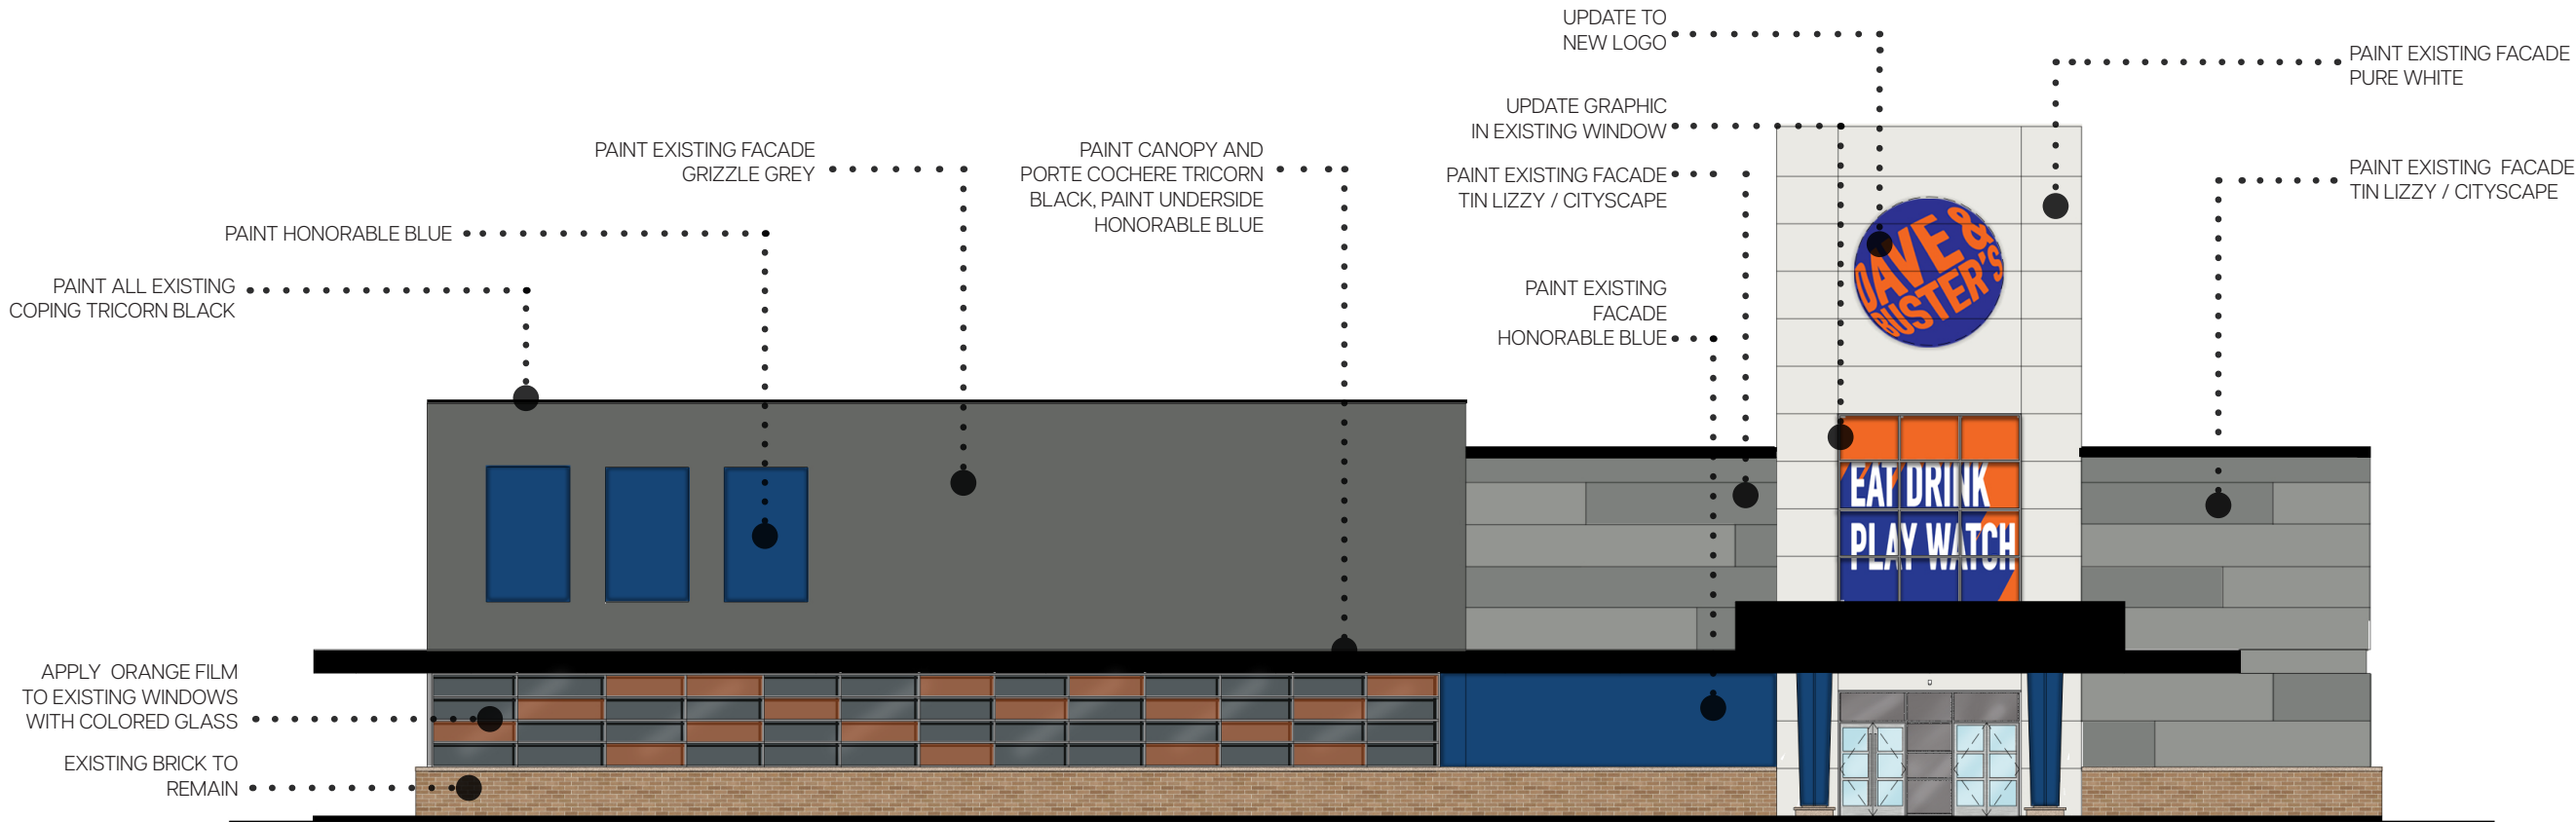


1 PROPOSED EXTERIOR- EAST

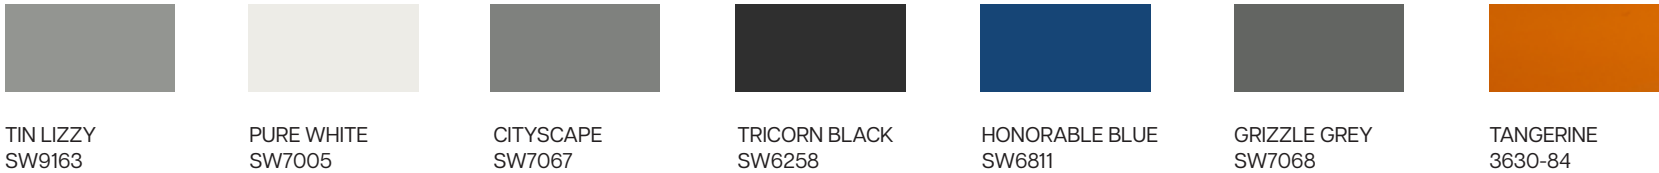


EXISTING & PROPOSED DESIGN


Wauwatosa, WI

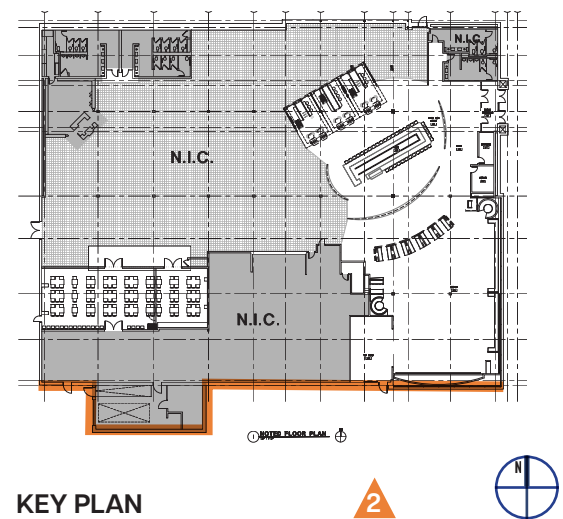

2 EXISTING EXTERIOR - SOUTH

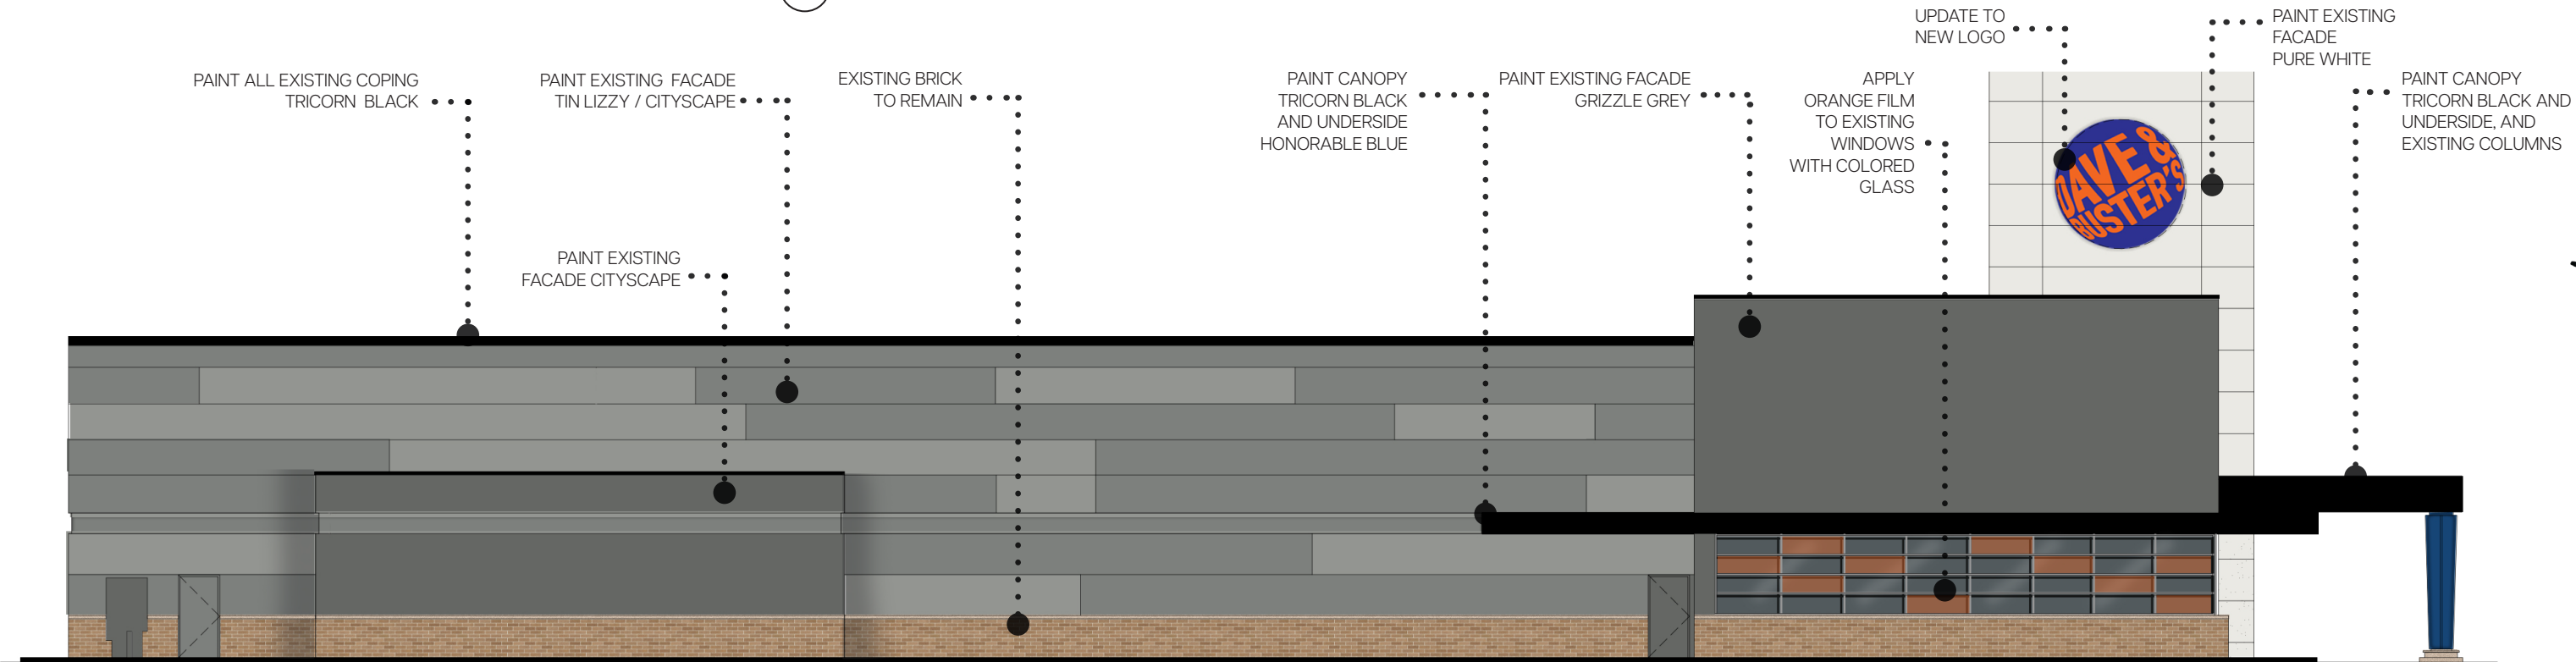


2 PROPOSED EXTERIOR - SOUTH

 
						
TIN LIZZY SW9163	PURE WHITE SW7005	CITYSCAPE SW7067	TRICORN BLACK SW6258	HONORABLE BLUE SW6811	GRIZZLE GREY SW7068	TANGERINE 3630-84

EXISTING & PROPOSED DESIGN

Wauwatosa, WI

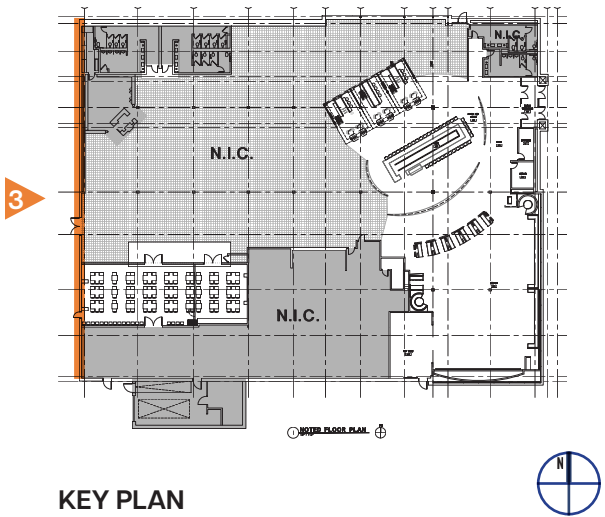

3 EXISTING EXTERIOR - WEST

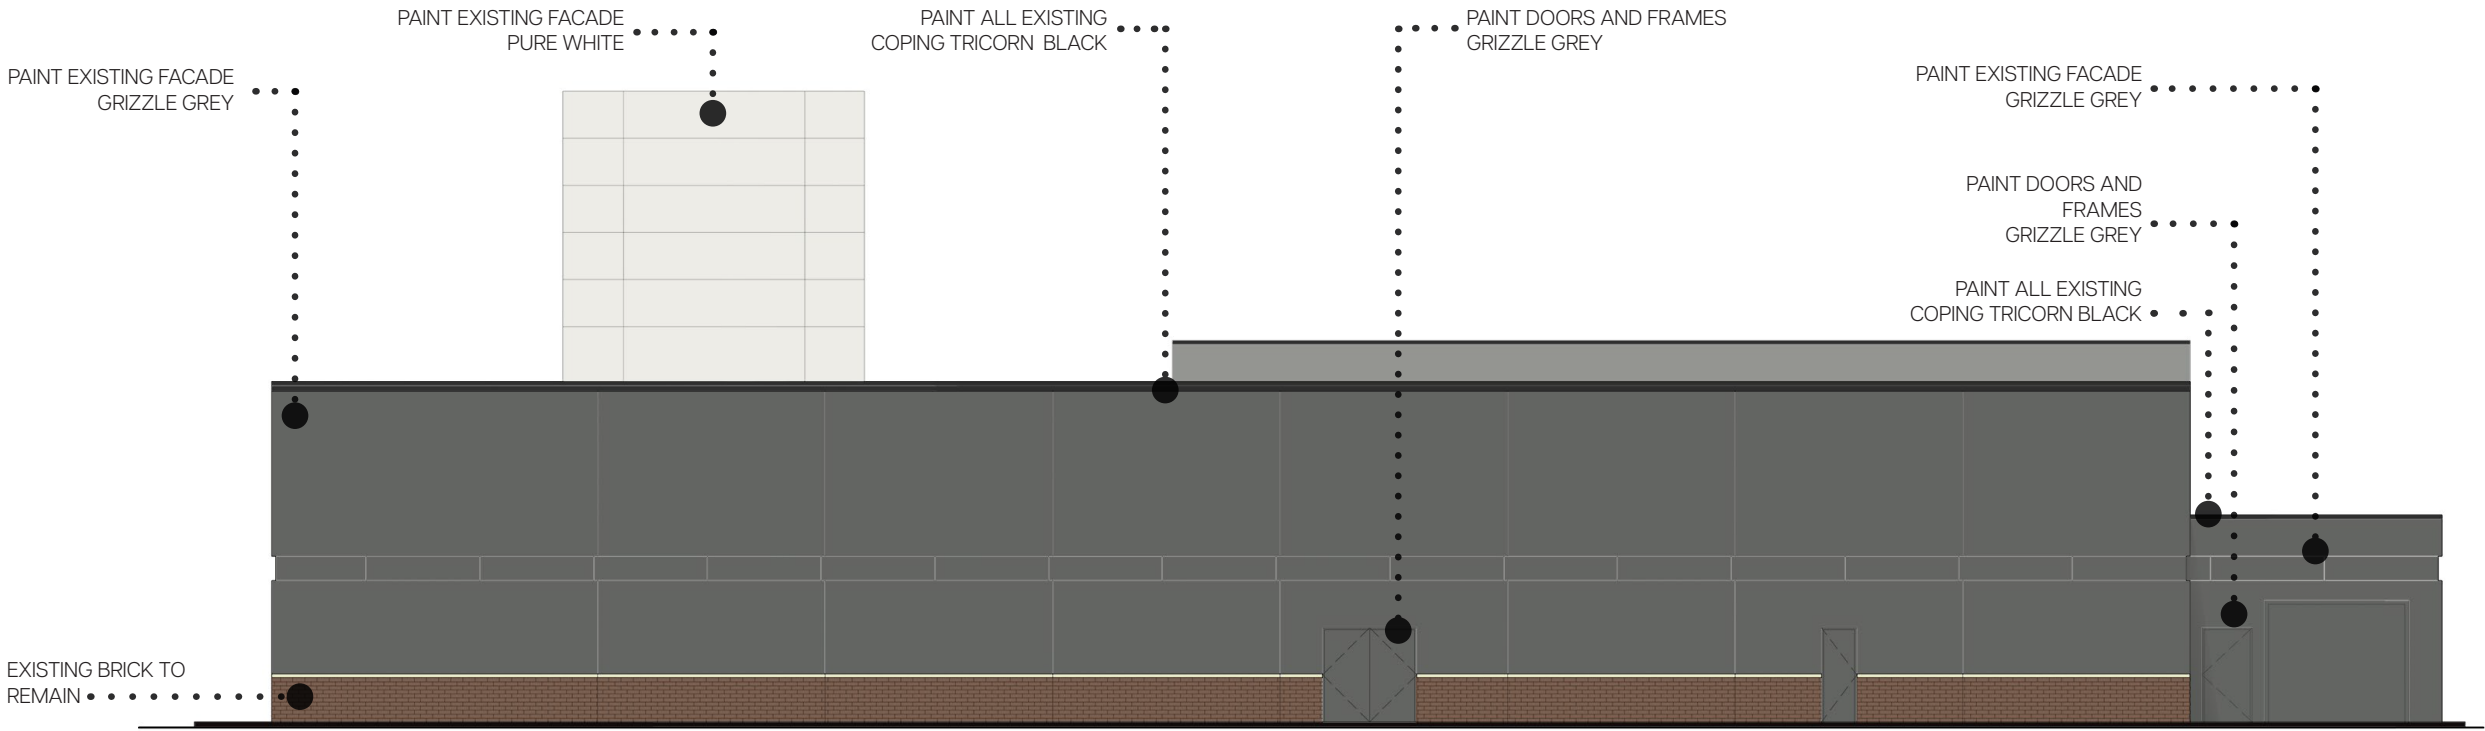

3 PROPOSED EXTERIOR- WEST


PURE WHITE
SW7005

GRIZZLE GREY
SW7068

TRICORN BLACK
SW6258

EXISTING & PROPOSED DESIGN


Wauwatosa, WI

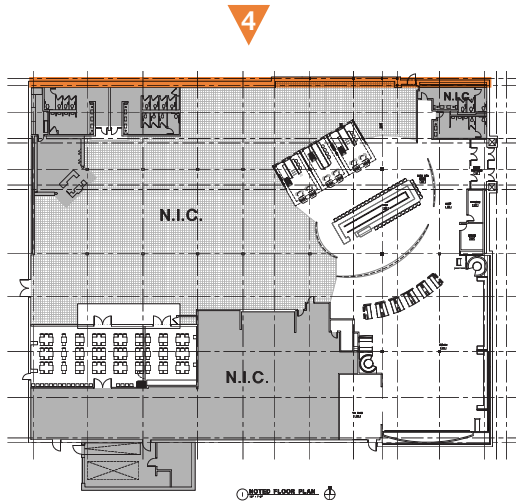

KEY PLAN



4 EXISTING EXTERIOR - NORTH

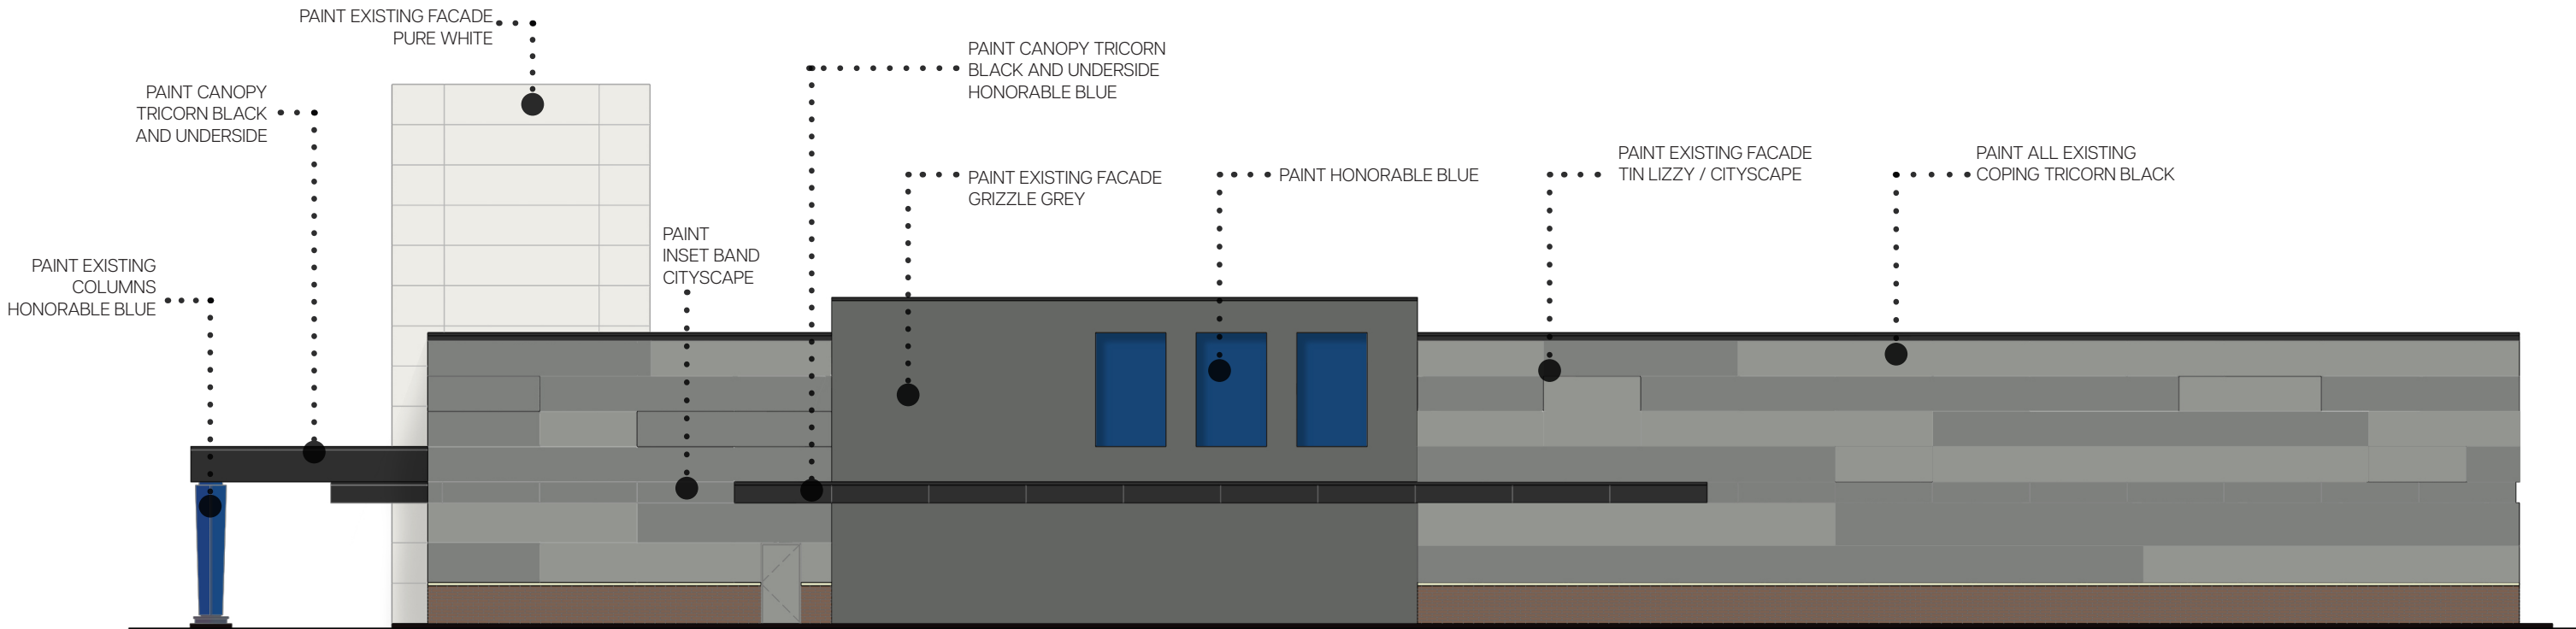

4 PROPOSED EXTERIOR- NORTH

TIN LIZZY SW9163	PURE WHITE SW7005	CITYSCAPE SW7067	TRICORN BLACK SW6258	HONORABLE BLUE SW6811	GRIZZLE GREY SW7068



Wauwatosa, WI

7725 W. North Avenue
Wauwatosa, WI 53213


Staff Report

File #: 24-1147



Agenda Date: 8/1/2024

Agenda #: 2.


7000 North Avenue - Kuchler & Cotton - Exterior Alterations

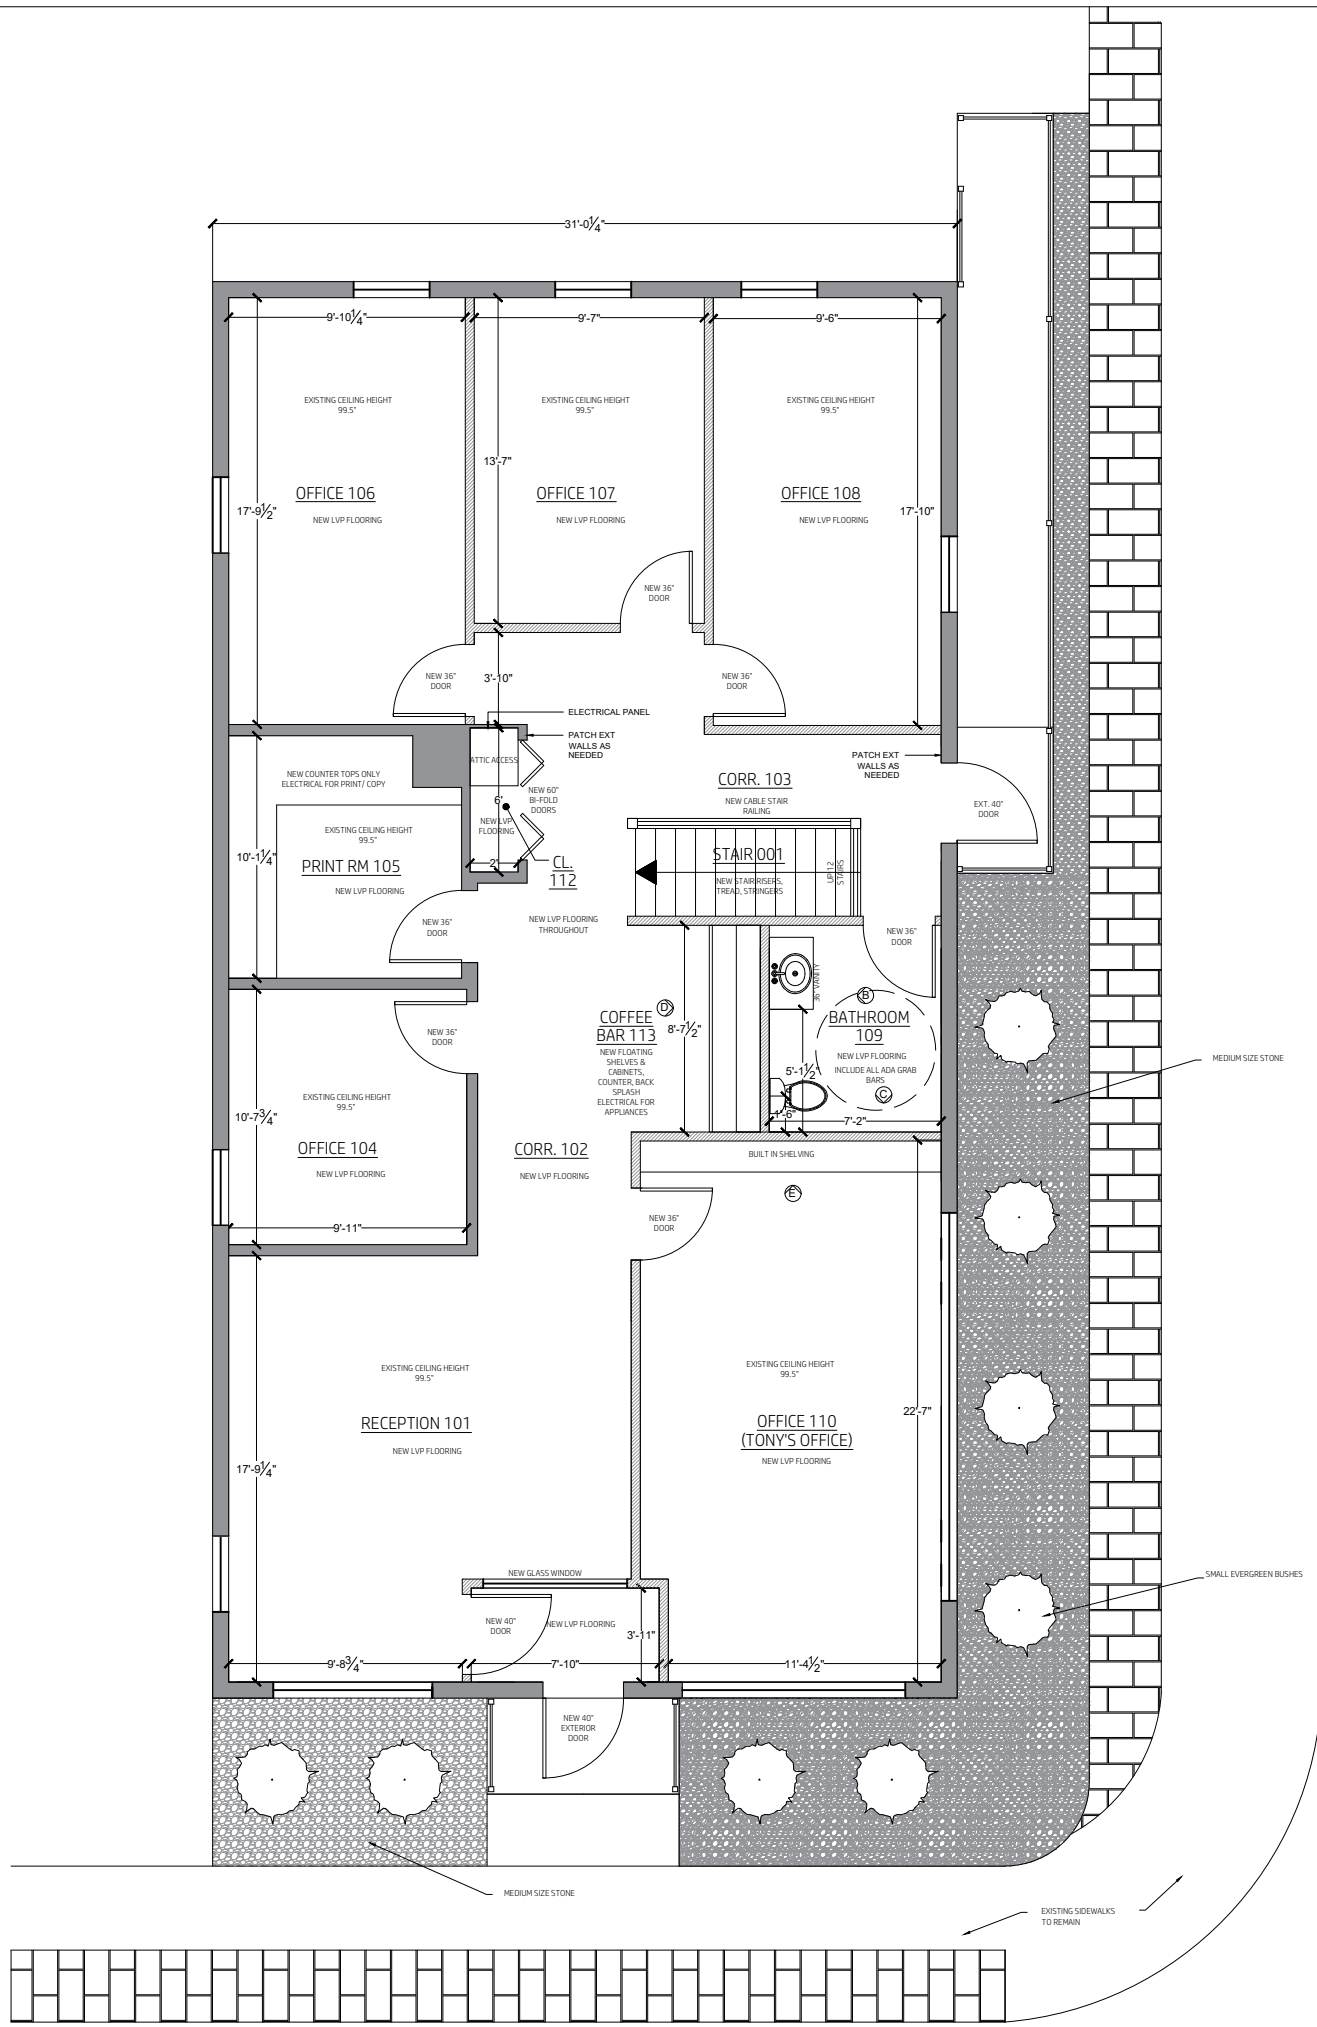


NEW EXTERIOR LIGHTING

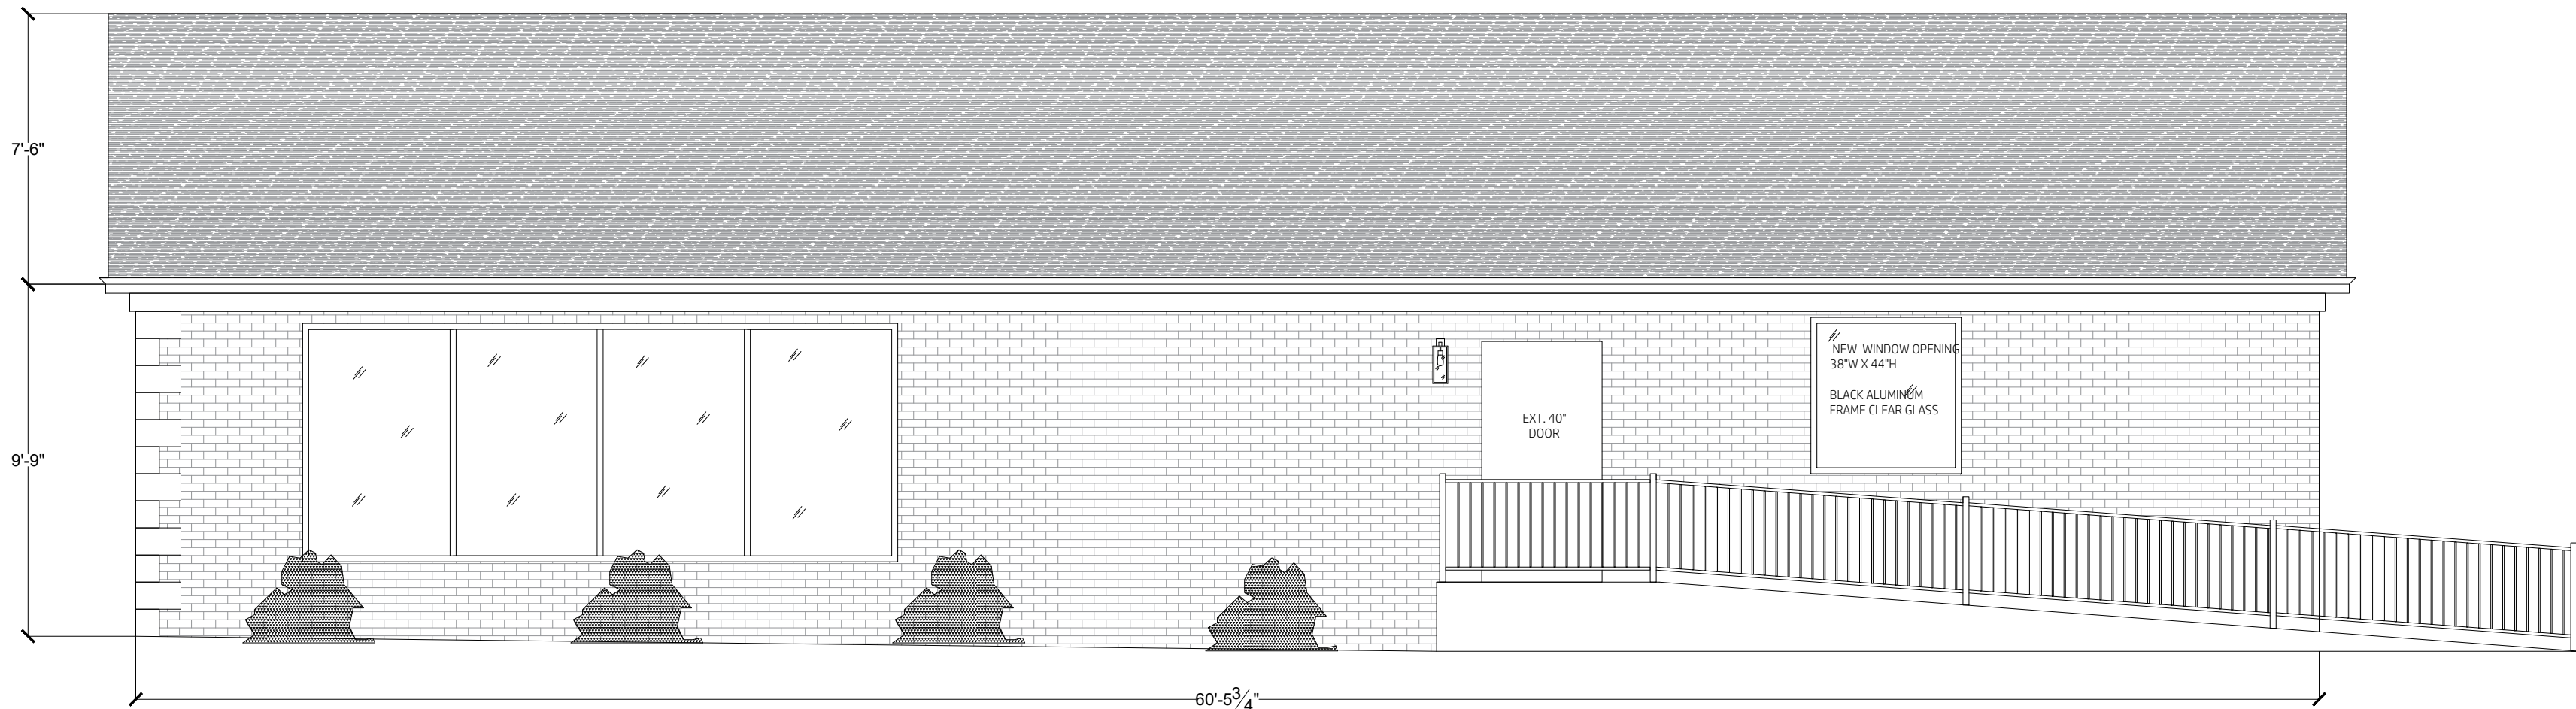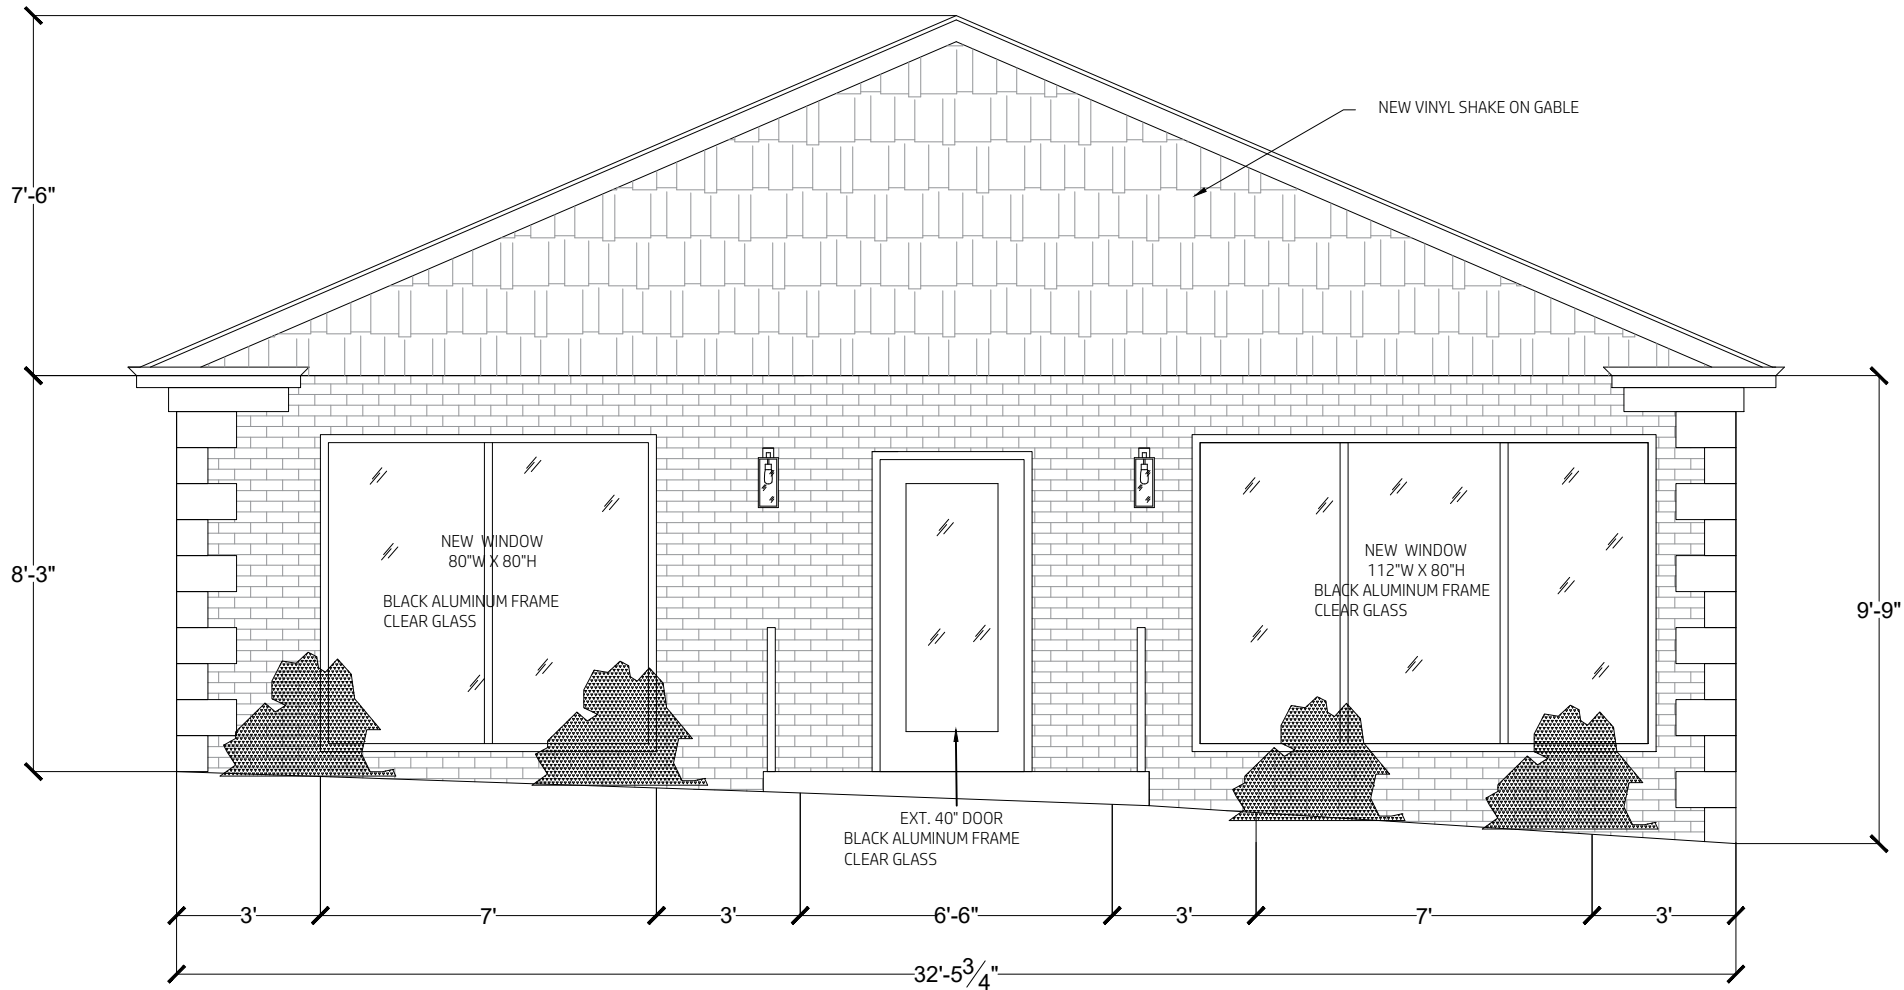

FUTURE EAST EXTERIOR WALL

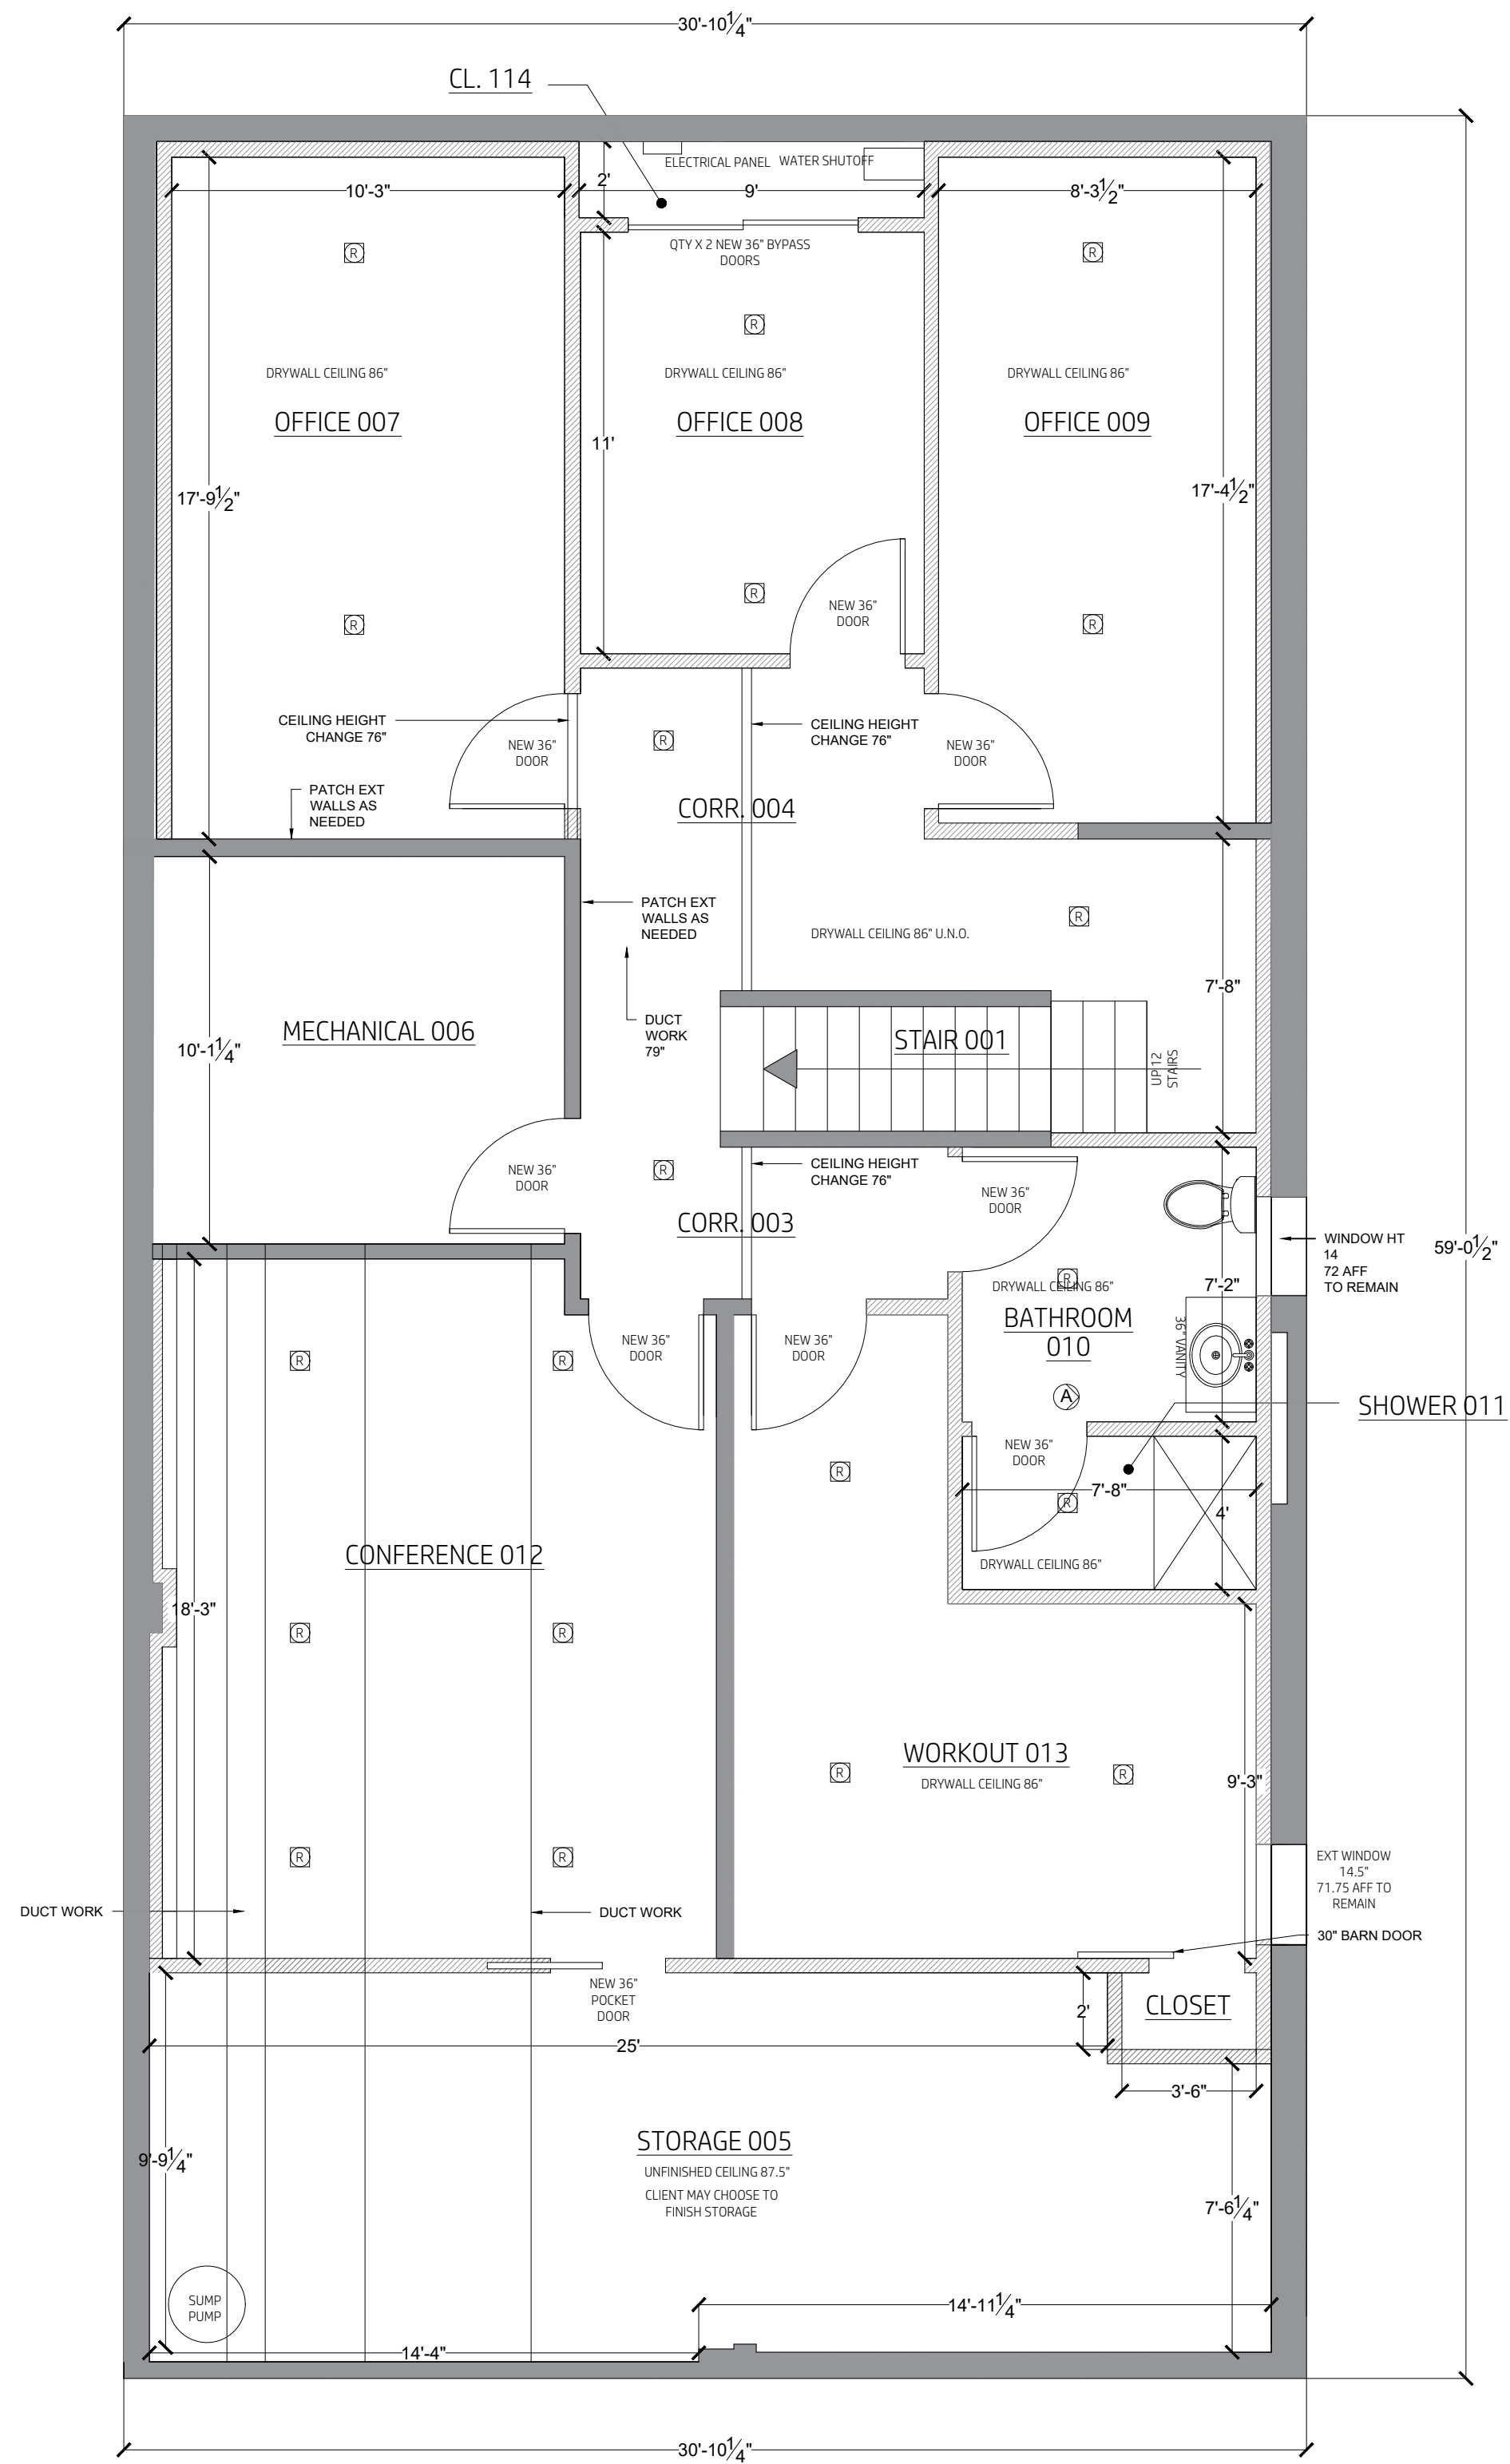

FUTURE LOWER LEVEL FLOOR PLAN

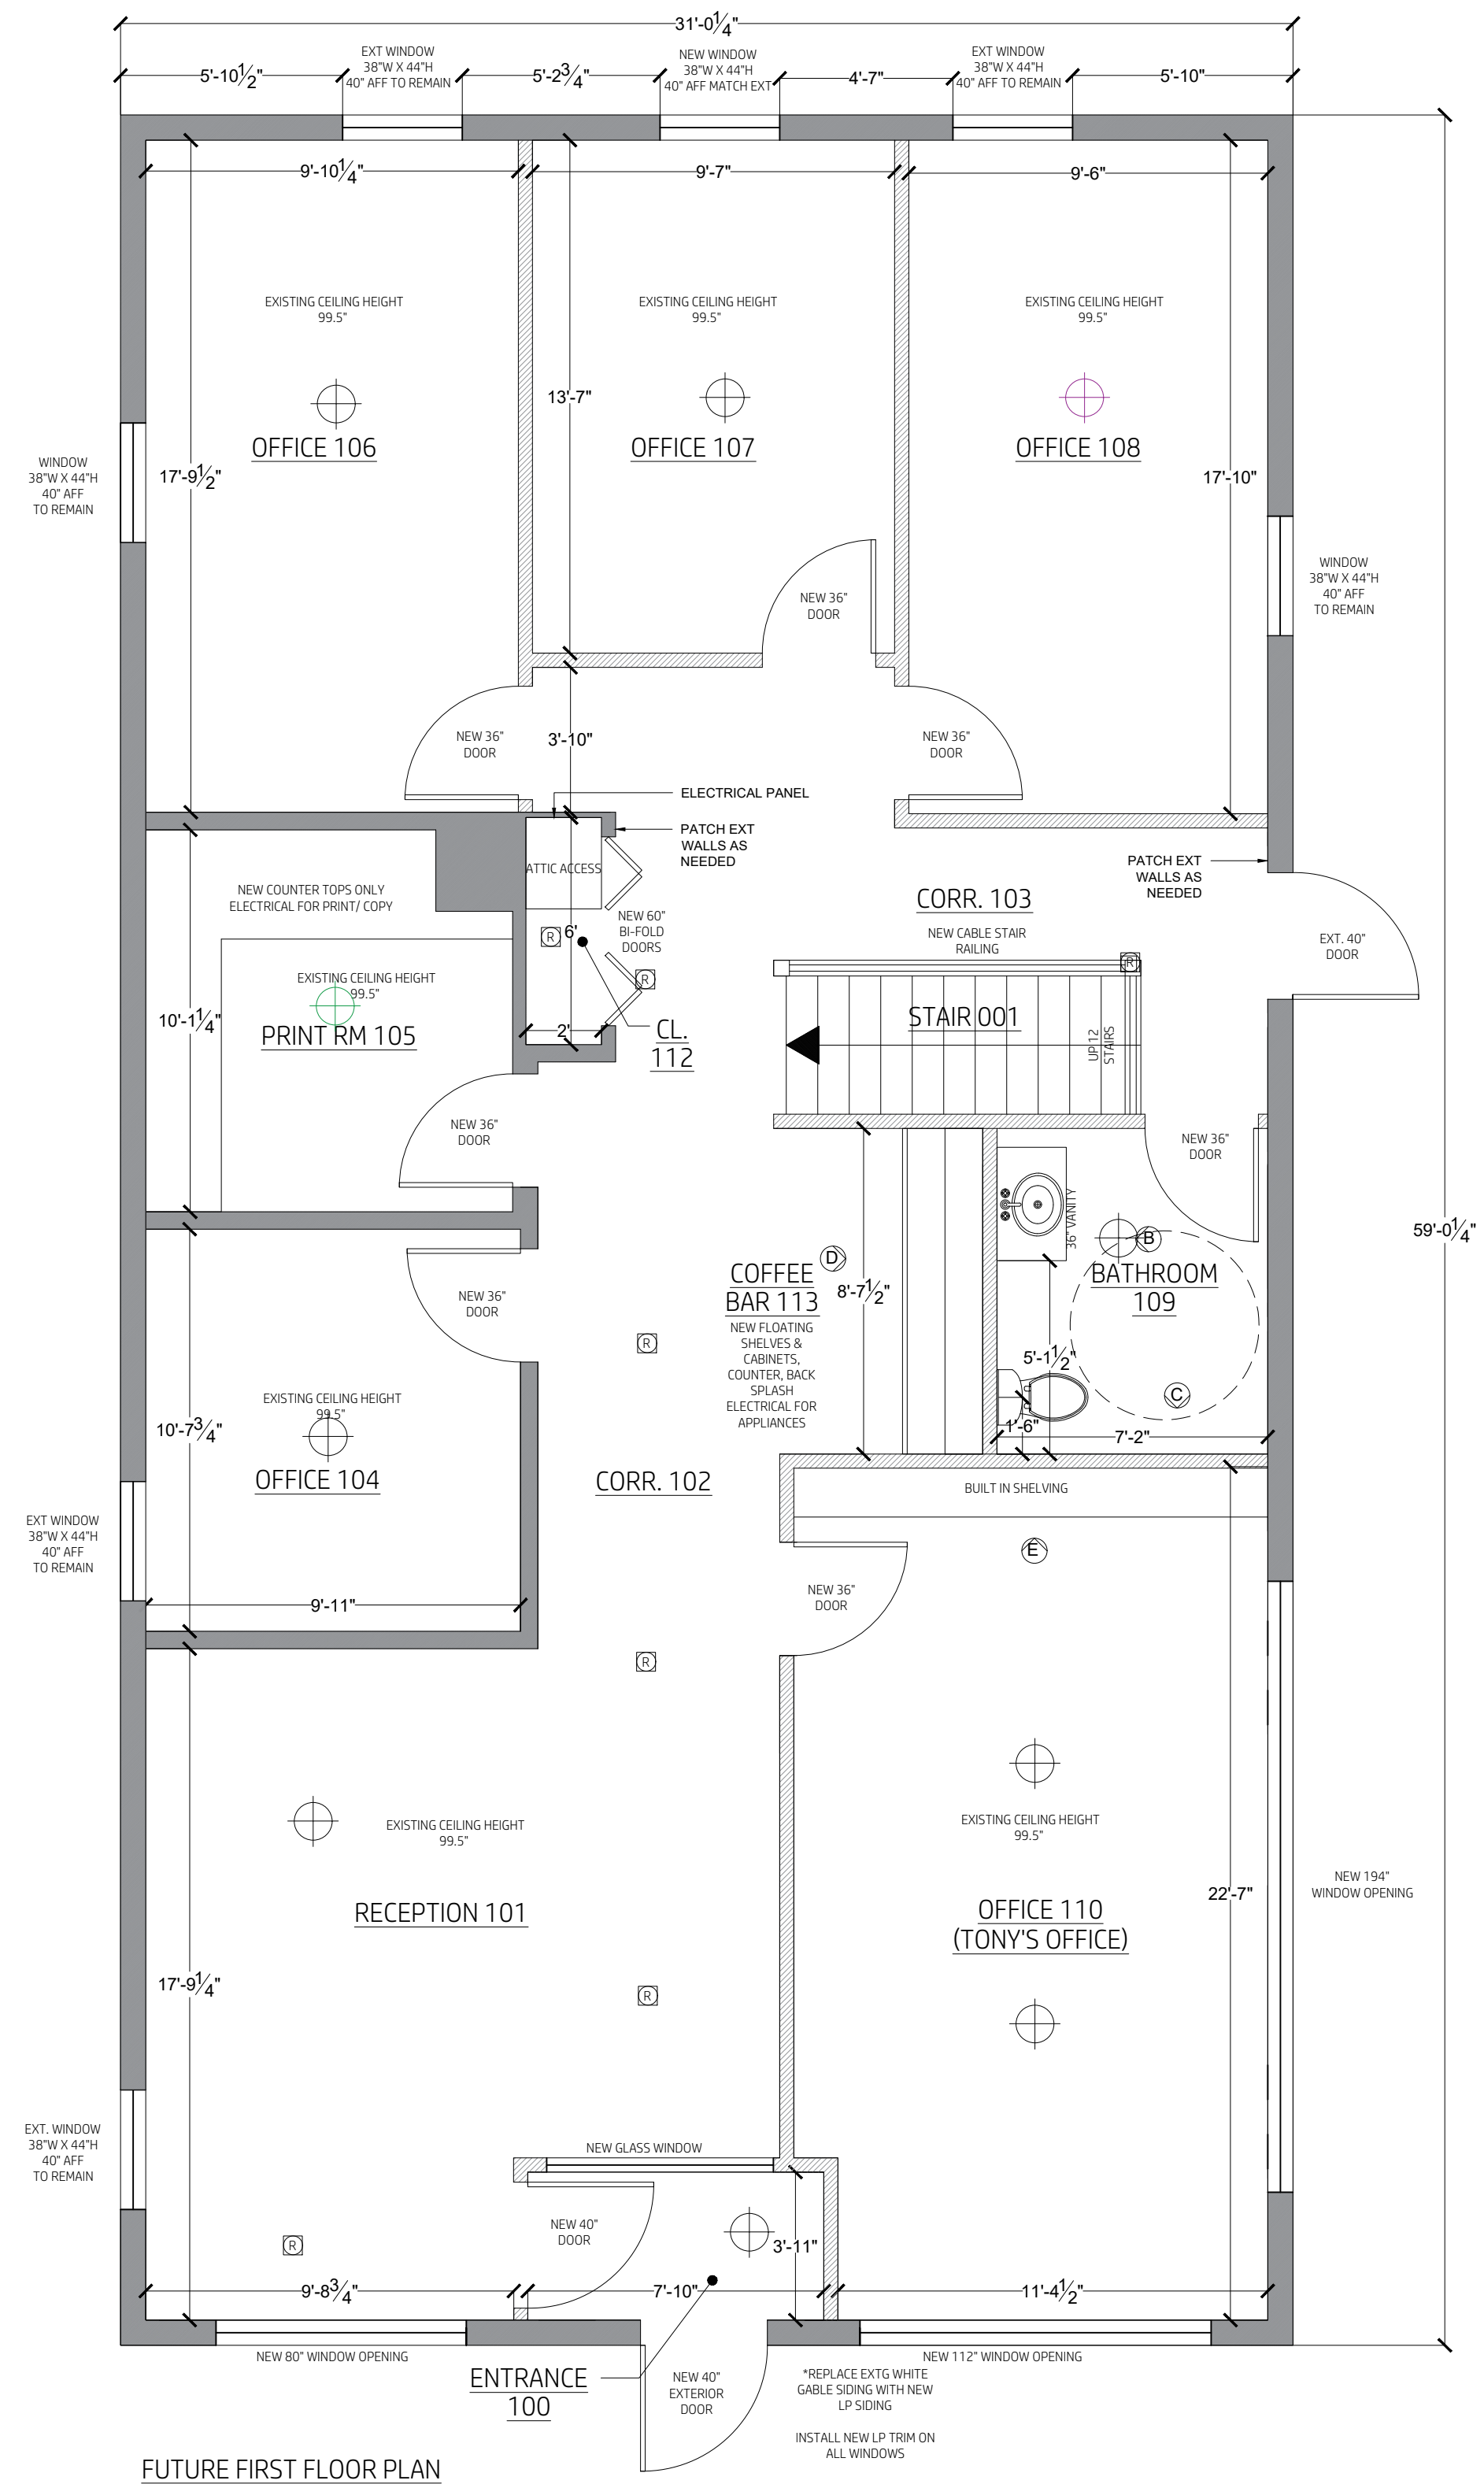

FUTURE FIRST FLOOR PLAN

PROJECT NAME:

KUCHLER & COTTON

PROJECT LOCATION:



7200 NORTH AVE
WAUWATOSA, WI
53213

SHEET TITLE:

FLOOR PLANS

SCALE: 1/8" = 1'	DATE: 07.10.2024
DRAWN BY: BSHAN, ABUER, CJACOB, SLIPS	
REVISION DATE: 07.29.2024	07.24.2024
00.00.0000	00.00.0000
00.00.0000	00.00.0000

COPYRIGHT: PROPERTY REVISION, LLC. IT IS UNLAWFUL FOR ANYONE TO USE OR REPRODUCE BY ANY MEANS ALL OR ANY PORTION OF THESE CONSTRUCTION DOCUMENTS WITHOUT THE EXPRESSED WRITTEN PERMISSION OF PROPERTY REVISION, LLC.

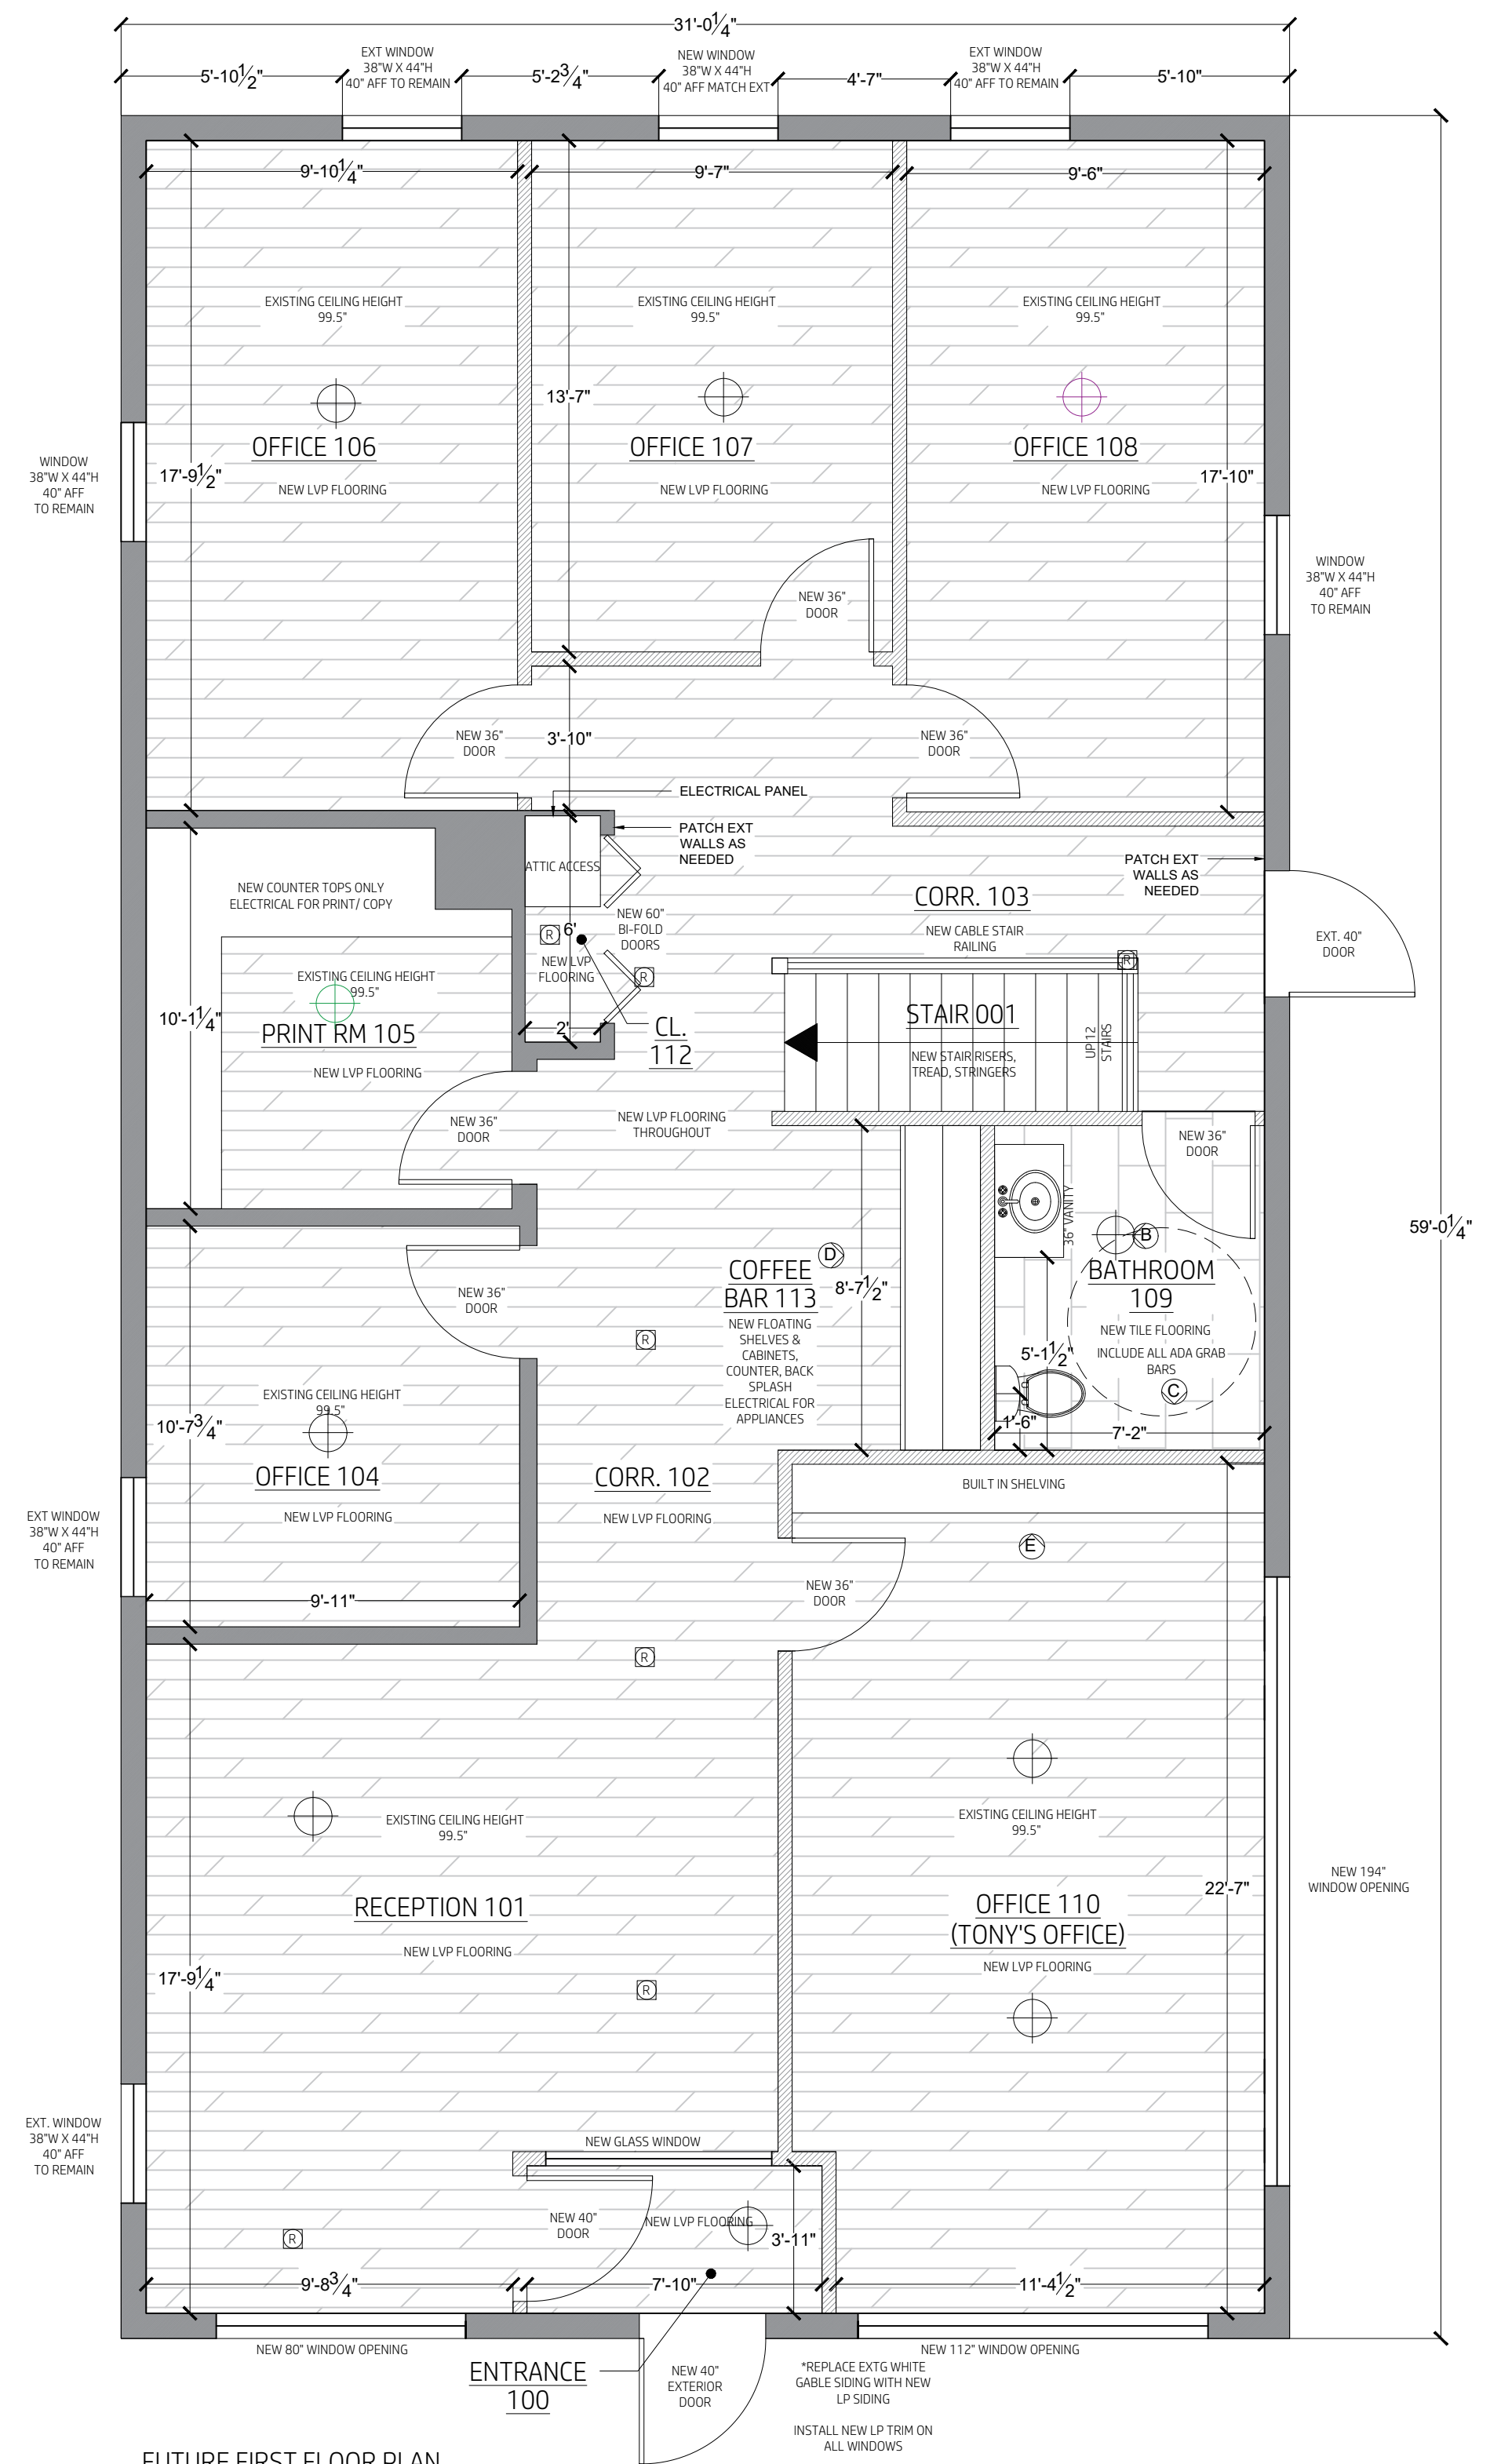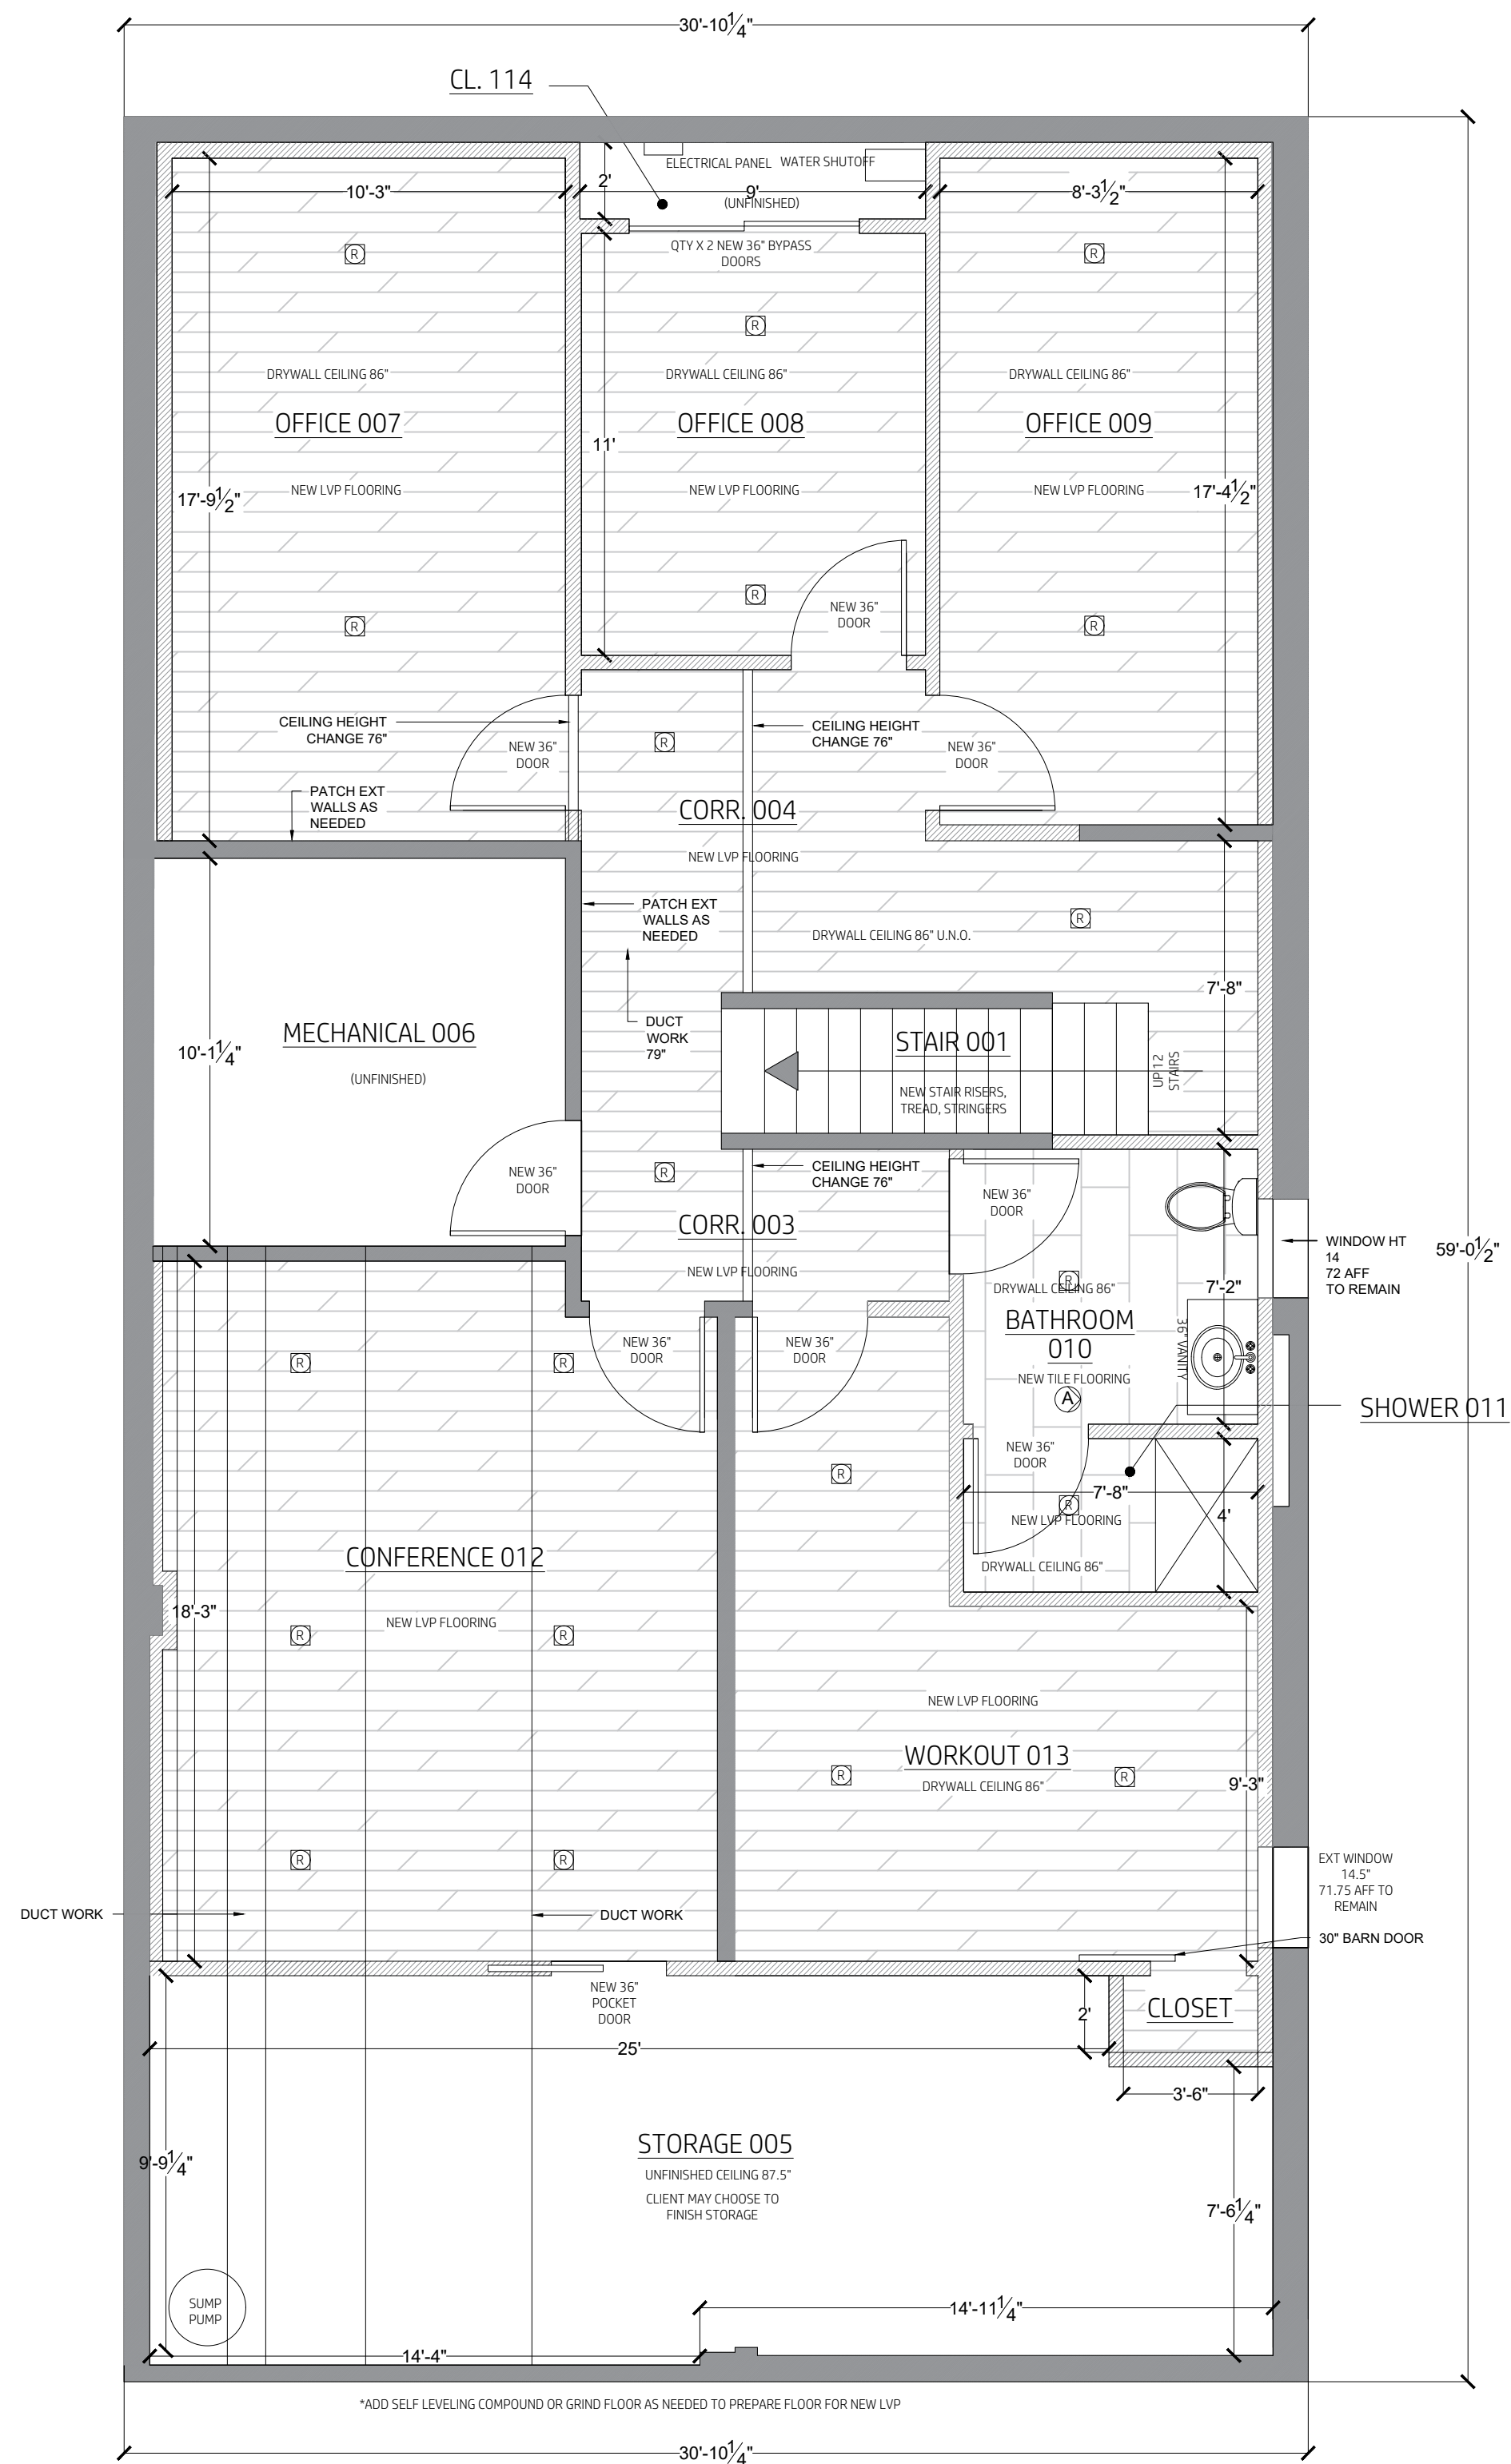

PROJECT NAME:

KUCHLER &
COTTON

PROJECT LOCATION:

200 NORTH AVE
WAUWATOSA, WI
53213

SHEET TITLE:

LOOKING

SCALE: $\frac{3}{4}" = 1'$	DATE: 07.24.2024
----------------------------	------------------

E: 07.24.2024

RAWN BY: BSHAN, ABUER, CJACOB, SLIPS

REVISION DATE:	07.24.2024
----------------	------------


7.29.2024	00.00.0000
-----------	------------

0.00.0000	00.00.0000
-----------	------------


0.00.0000	00.00.0000
-----------	------------

PROPERTY REVISION, LLC


ELEVATIONS

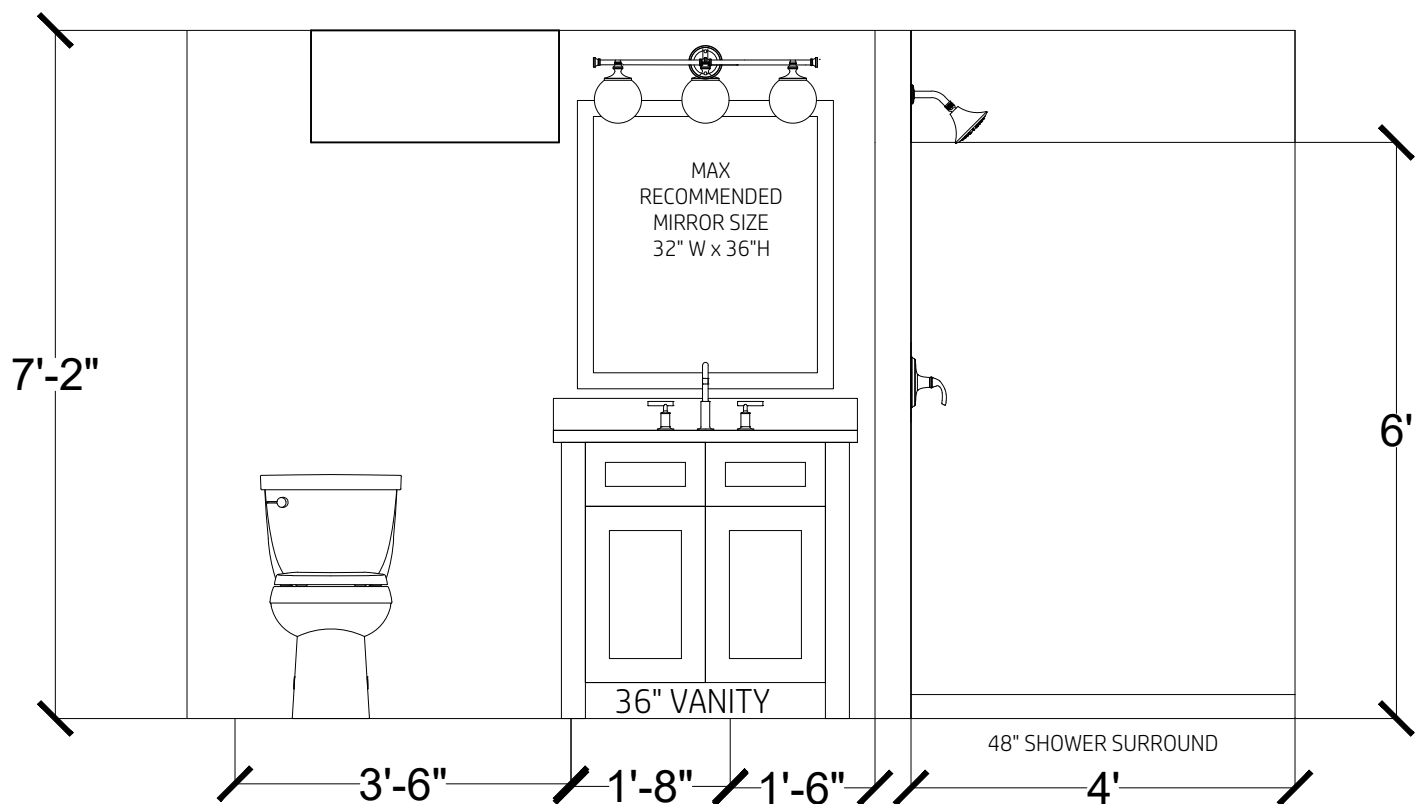

A BASEMENT VANITY WALL
E1

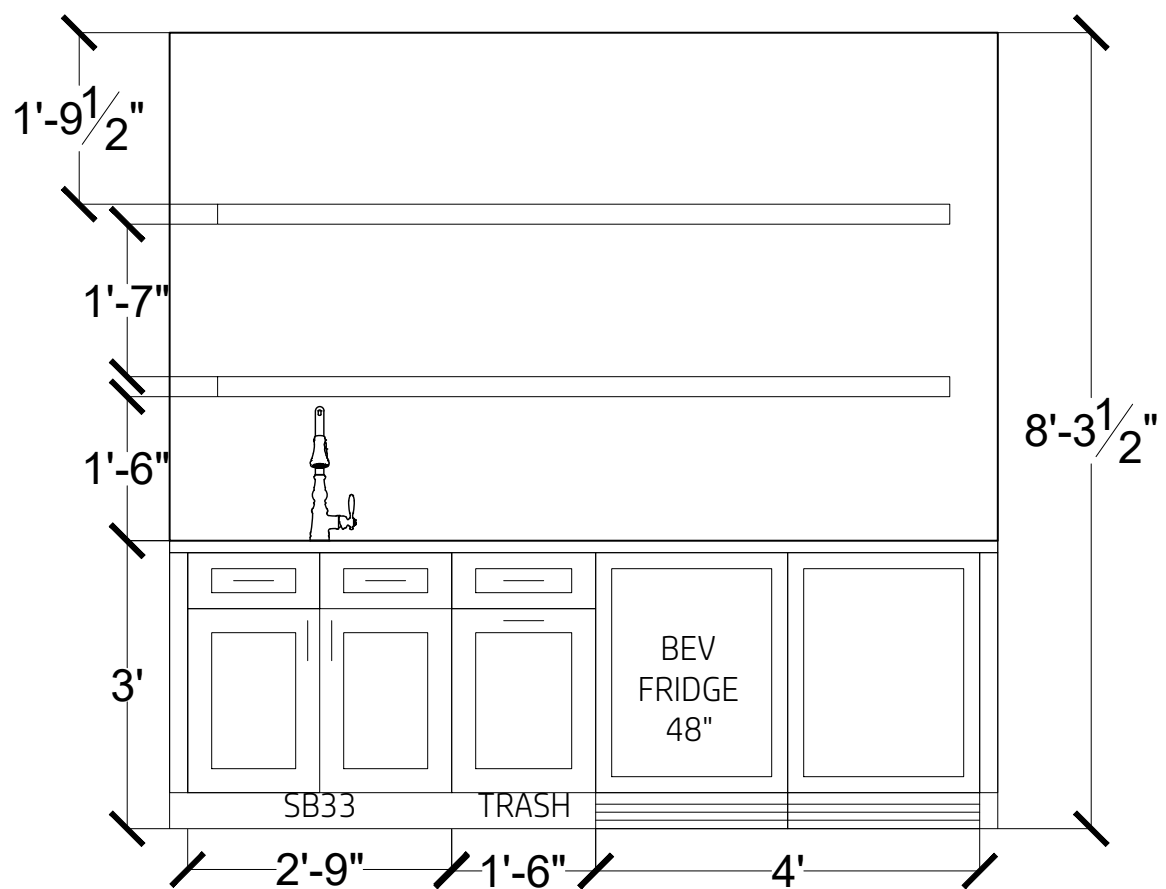


D COFFEE BAR
E4

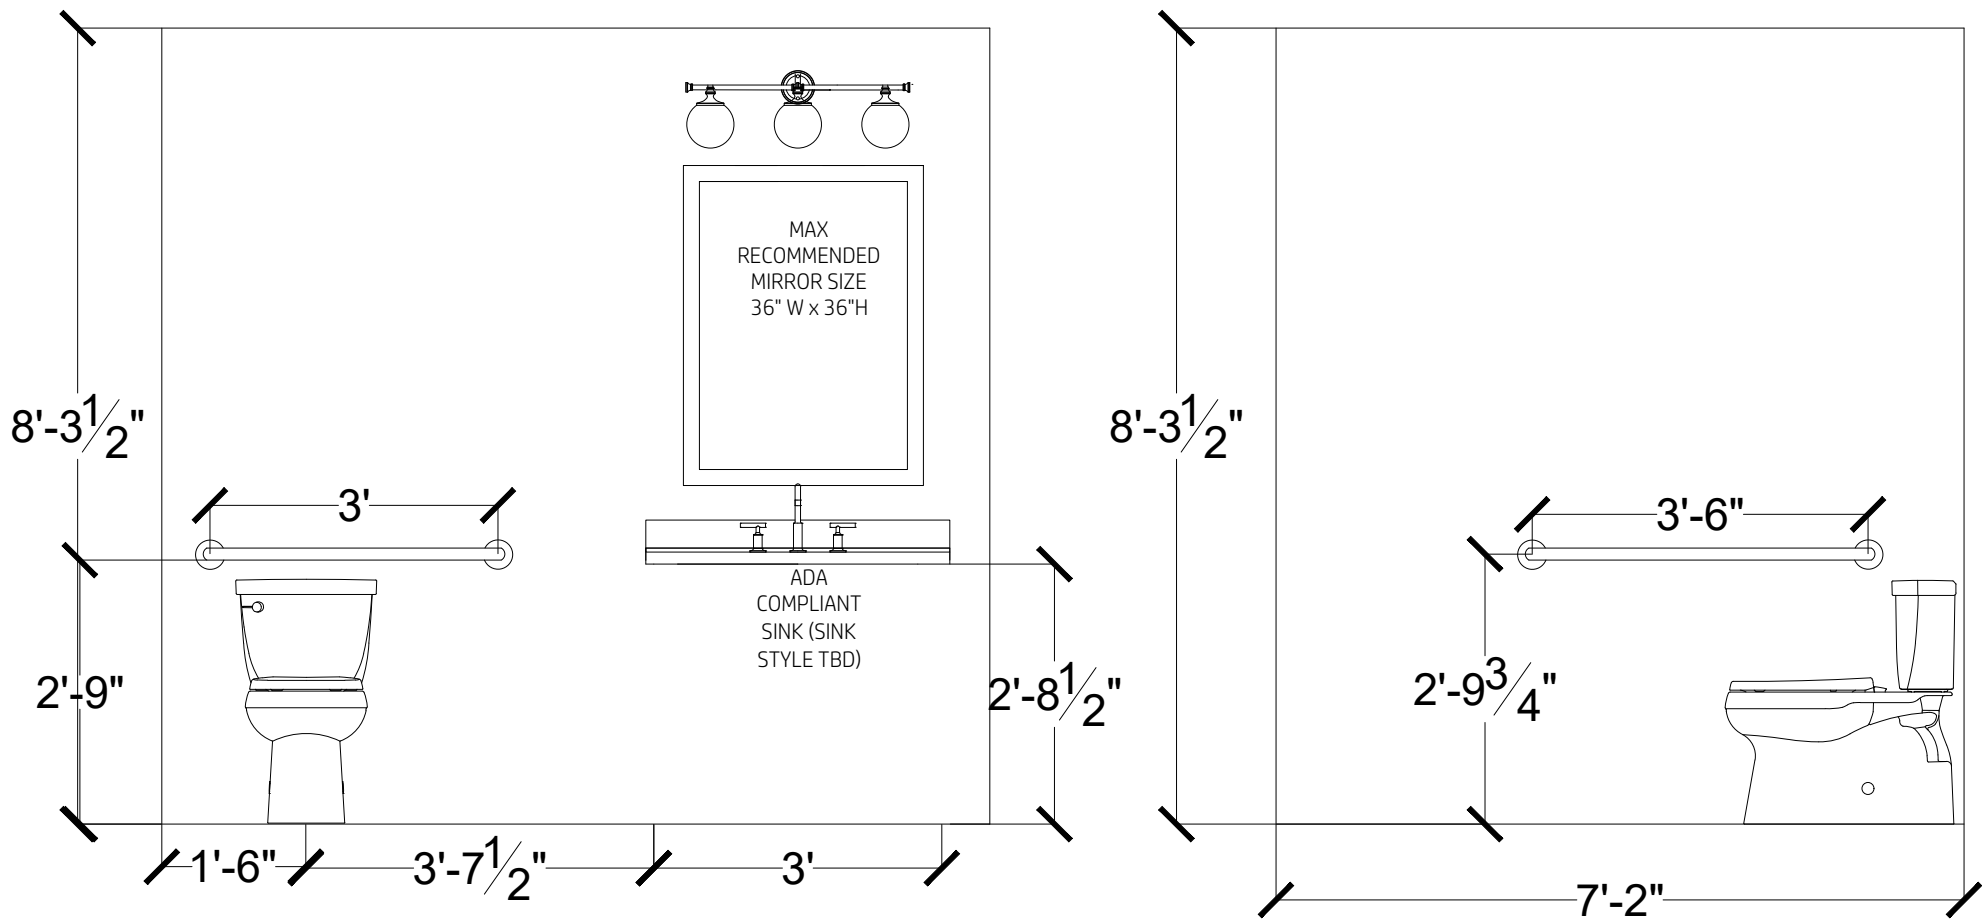

B FIRST FLOOR VANITY WALL
E2

C FIRST FLOOR TOILET SIDE VIEW
E3

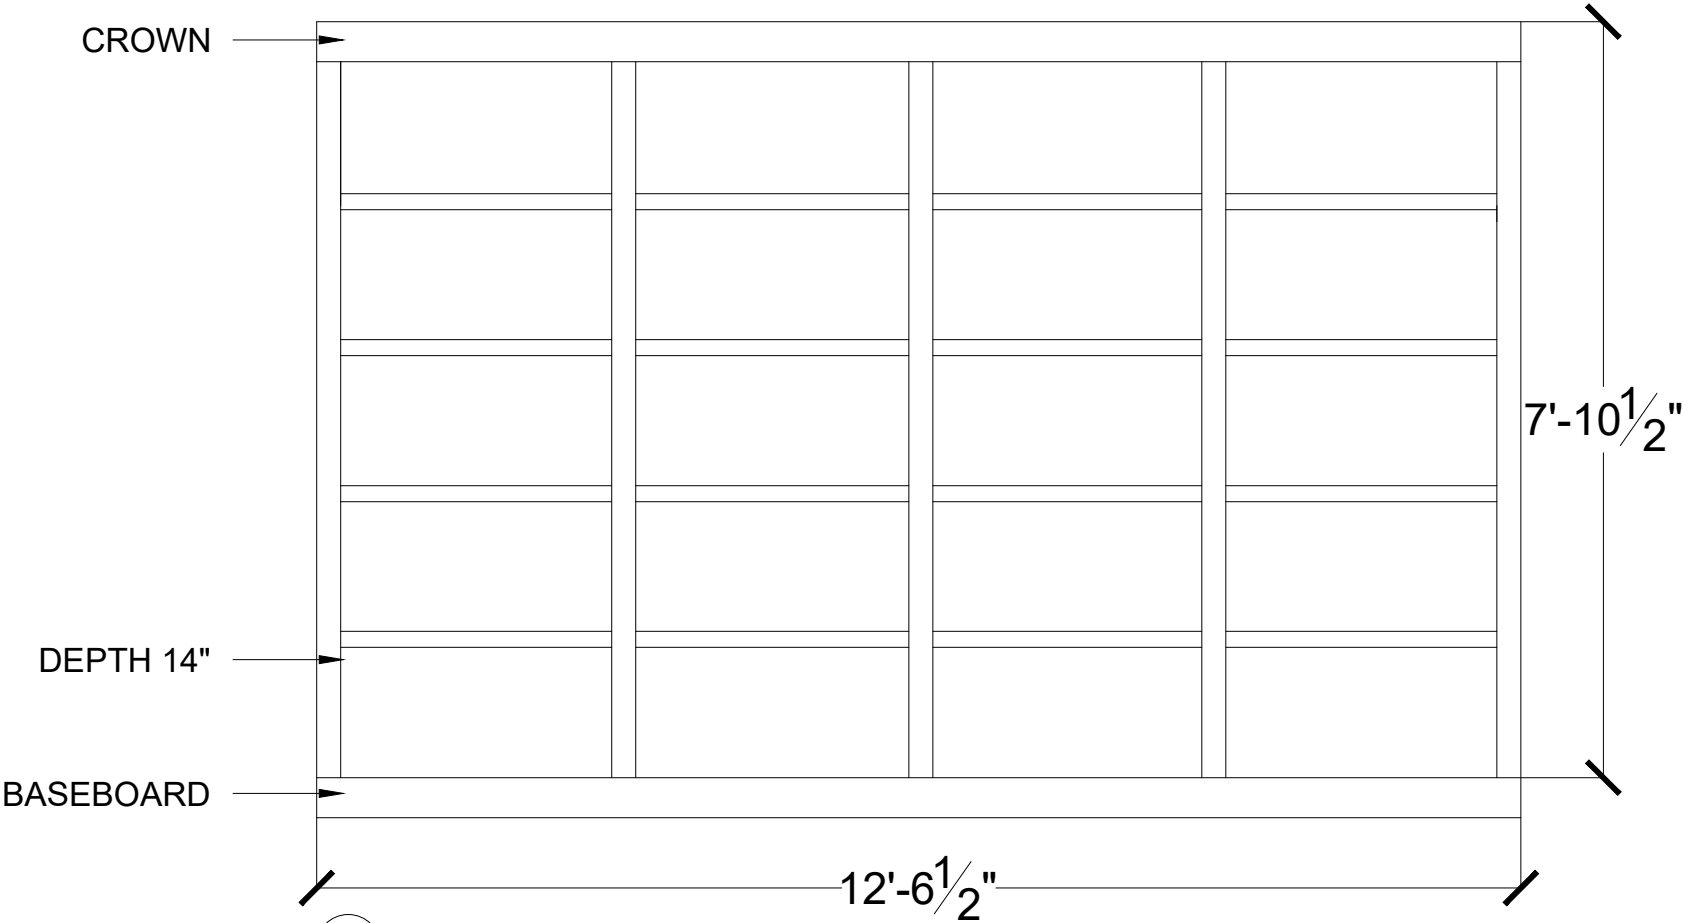

E OFFICE BUILT IN SHELVING
E5

..APR.DWG-LOGO.png

PROJECT NAME:
KUCHLER & COTTON

PROJECT LOCATION:
7200 NORTH AVE
WAUWATOSA, WI
53213

SHEET TITLE:
ELEVATIONS

SCALE: 3/8" = 1'	DATE: 07.24.2024
DRAWN BY: BsShandley	
REVISION DATE:	07.24.2024
07.29.2024	00.00.0000
00.00.0000	00.00.0000
00.00.0000	00.00.0000

COPYRIGHT: PROPERTY REVISION, LLC. IT IS UNLAWFUL FOR ANYONE TO USE OR REPRODUCE BY ANY MEANS ALL OR ANY PORTION OF THESE CONSTRUCTION DOCUMENTS WITHOUT THE EXPRESSED WRITTEN PERMISSION OF PROPERTY REVISION, LLC.