


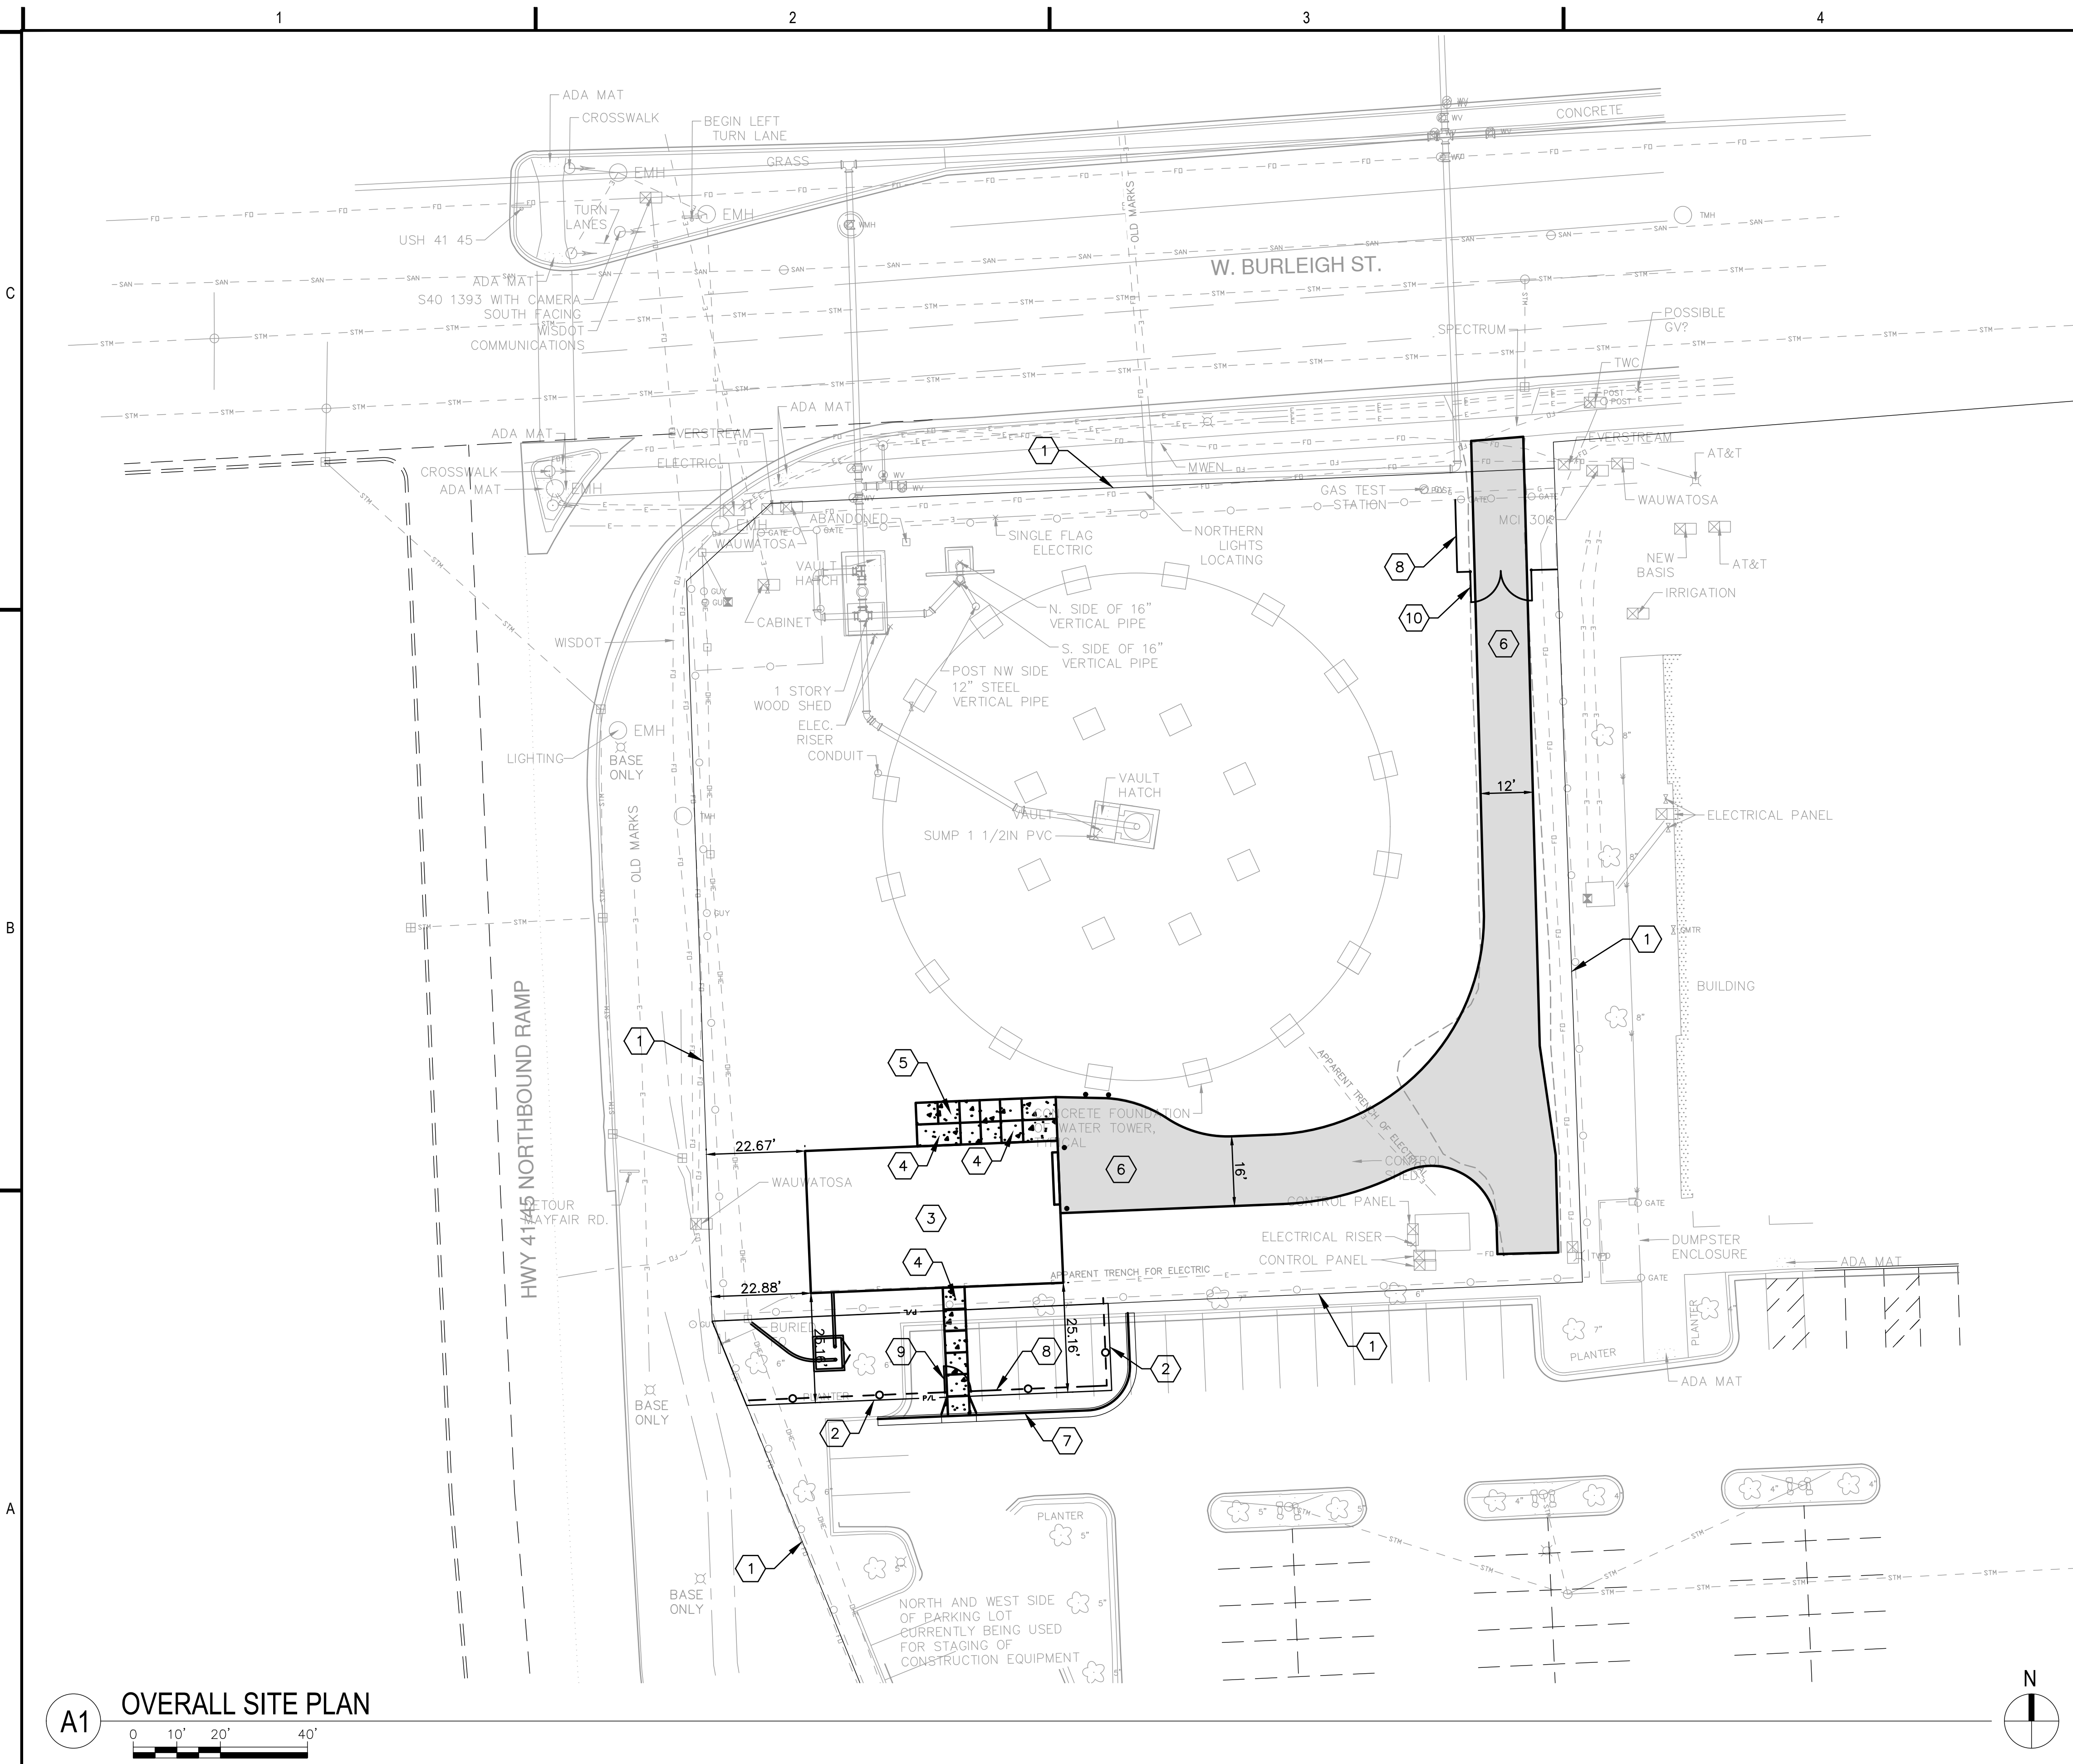

GENERAL NOTES

- A. SEE SHEET C001 FOR GENERAL NOTES.
- B. SEE SHEET C001 FOR LAYOUT NOTES.
- C. SEE SHEET C002 FOR CONSTRUCTION DETAILS.
- D. SEE SHEET C001 FOR CONTROL POINTS DATA.

SHEET KEYNOTES

- 1 EXISTING PROPERTY LINE
- 2 PROPOSED PROPERTY LINE
- 3 PUMP BUILDING
- 4 CONCRETE STOOP
- 5 CONCRETE SIDEWALK
- 6 HEAVY DUTY ASPHALT PAVEMENT
- 7 24-INCH STANDARD CONCRETE CURB AND GUTTER
- 8 CHAIN-LINK FENCE
- 9 CHAIN-LINK PEDESTRIAN GATE
- 10 CHAIN-LINK VEHICULAR GATE
- 11 PAVEMENT STRIPING

DRAFT

A1 OVERALL SITE PLAN

WAUWATOSA WEST ZONE PUMP STATION

OVERALL SITE PLAN

CONTRACT:	XX-XX
FILE NO:	XX-XXX
DRAWN BY:	XXX
CHECKED BY:	XXX
SCALE:	AS SHOWN

C-200

DESCRIPTION	
DATE	

GRäEF
275 West Wisconsin Avenue
Suite 300
Milwaukee, WI 53203-3318
414 / 259 1500