

amazon




PROPOSED EXTERIOR SIGNAGE

Wauwatosa, WI

Project # 5287 rev.05

Created 10.29.24

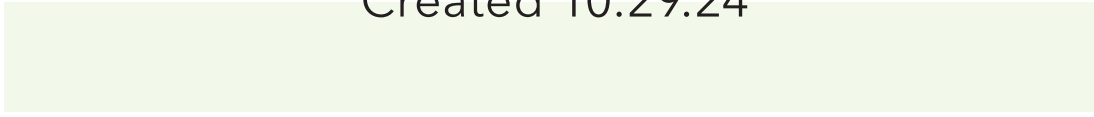

FACE-LIT LETTERS

1 - FACE-LIT LETTERS

Illumination: Internal White LEDs
Faces: 3/16" 2406 Acrylic w/ 3M 3635-222 Black Dual-Color Film – ■
Returns: 5" Deep .040 Standard Black Coil – ■
Trimcap: 1" Black Jewelite – ■
Installation: Stud Mount Flush to Wall

2 - FACE-LIT SMILE


Illumination: Internal White LEDs
Faces: 3/16" 2406 Acrylic w/ 3M 3630-147 Light European Blue Vinyl – ■
Returns: 5" Deep .040 Standard Black Coil – ■
Trimcap: 1" Black Jewelite – ■
Installation: Stud Mount Flush to Wall



1 Proposed South Elevation - DAY VIEW
 SCALE: 1"=50'



2 Proposed South Elevation - NIGHT VIEW
 SCALE: 1"=50'

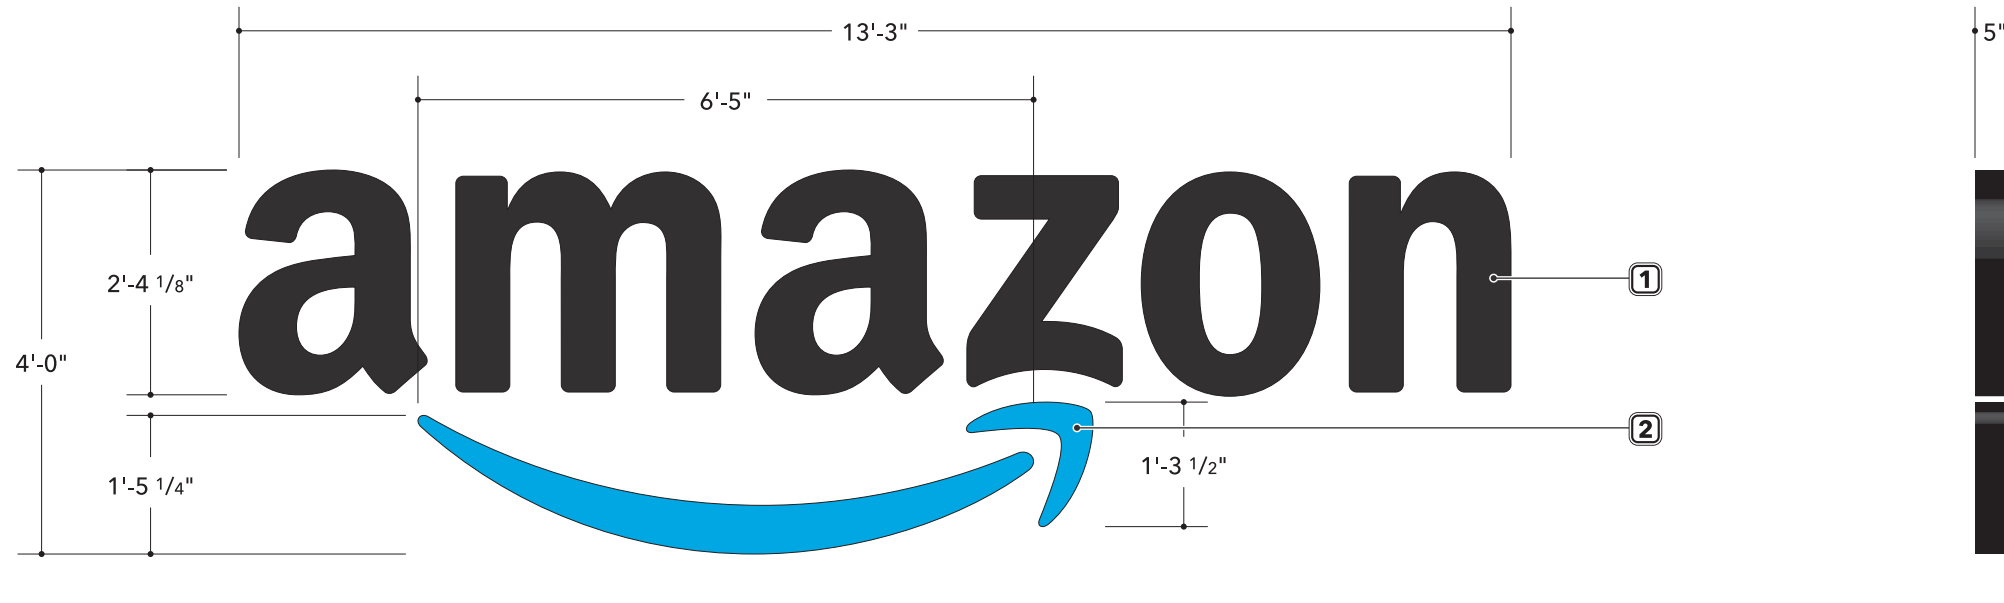

3 Sign Detail
 SCALE: 1/2"=1'

FACE-LIT LETTERS

1 - FACE-LIT LETTERS


Illumination: Internal White LEDs
Faces: 3/16" 2406 Acrylic w/ 3M 3635-222 Black Dual-Color Film
Returns: 5" Deep .040 Standard Black Coil
Trimcap: 1" Black Jewelite
Installation: Stud Mount Flush to Wall

2 - FACE-LIT SMILE


Illumination: Internal White LEDs
Faces: 3/16" 2406 Acrylic w/ 3M 3630-147 Light European Blue Vinyl
Returns: 5" Deep .040 Standard Black Coil
Trimcap: 1" Black Jewelite
Installation: Stud Mount Flush to Wall



1 Proposed East Elevation - DAY VIEW
 SCALE: 1"=50'

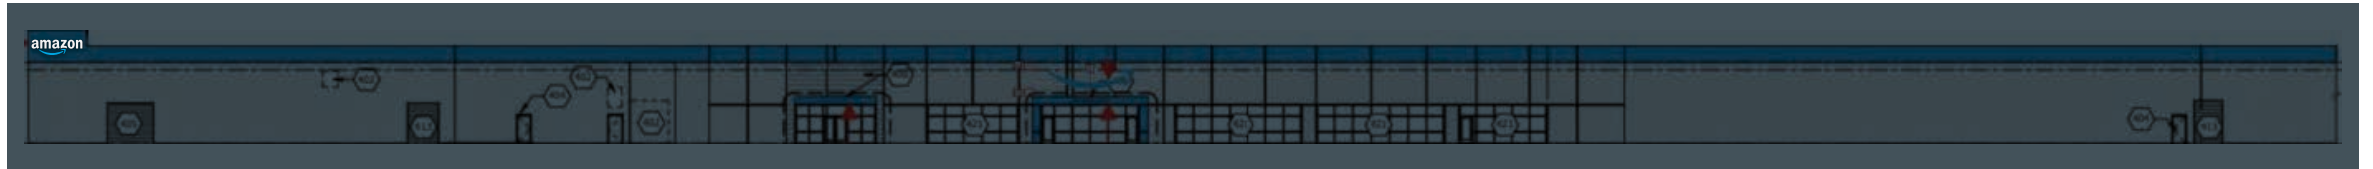

2 Proposed East Elevation - NIGHT VIEW
 SCALE: 1"=50'

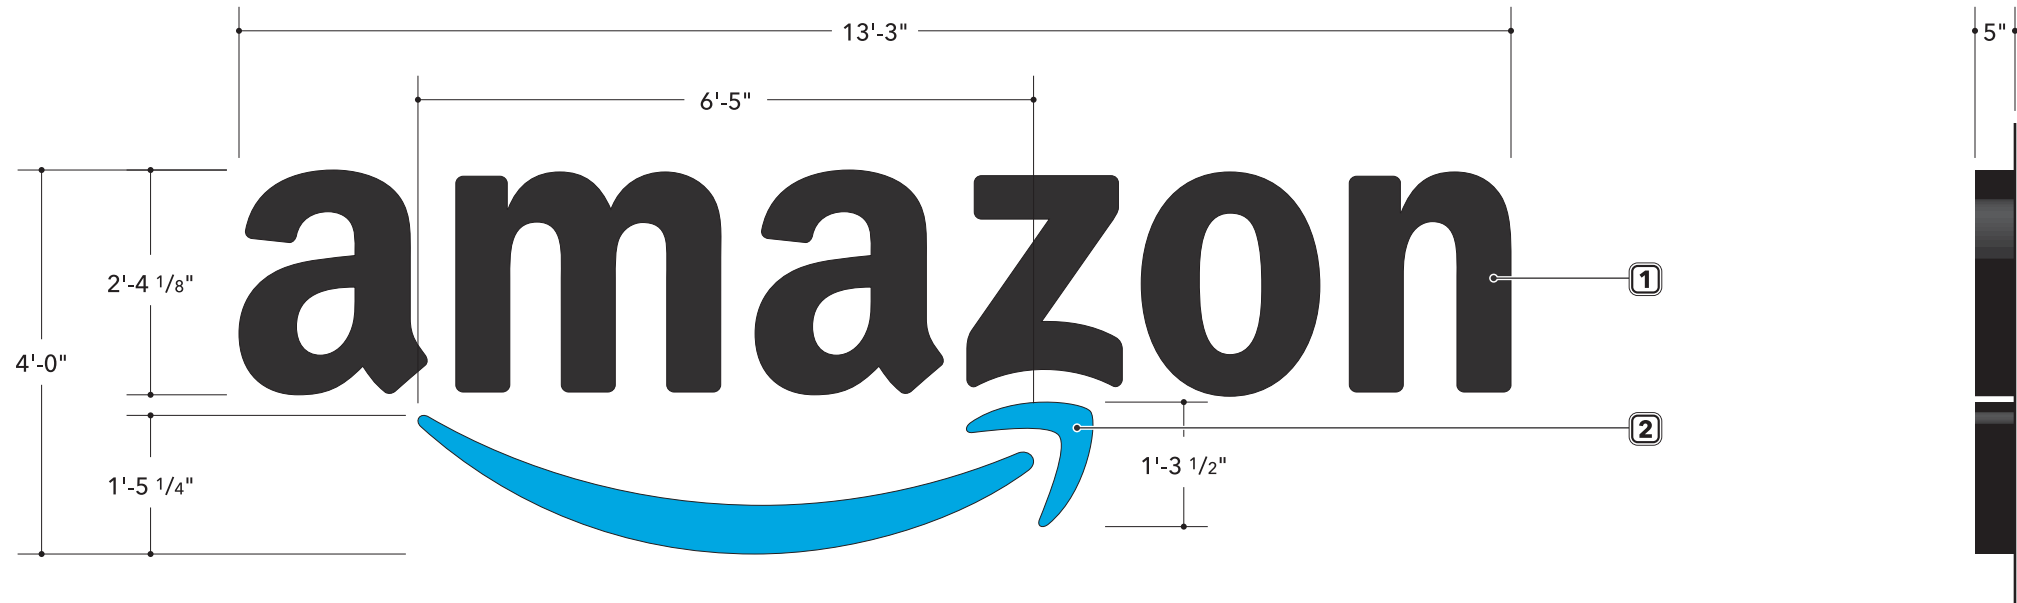

3 Sign Detail
 SCALE: 1/2"=1'

FACE-LIT LETTERS

1 - FACE-LIT LETTERS


Illumination: Internal White LEDs
Faces: 3/16" 2406 Acrylic w/ 3M 3635-222 Black Dual-Color Film - ■
Returns: 5" Deep .063" Coil Painted Black, Satin Finish - ■
Retainer: 1" Formed Aluminum Painted to Match Faces, Satin Finish - ■
Installation: Stud Mount Flush to Wall

2 - FACE-LIT SMILE

Illumination: Internal White LEDs
Faces: 3/16" 2406 Acrylic w/ 3M 3630-147 Light European Blue Vinyl - ■
Returns: 5" Deep .063" Coil Painted Black, Satin Finish - ■
Retainer: 1" Formed Aluminum Painted to Match Faces, Satin Finish - ■
Installation: Stud Mount Flush to Wall



1 Proposed East Elevation - DAY VIEW
 SCALE: 1"=50'

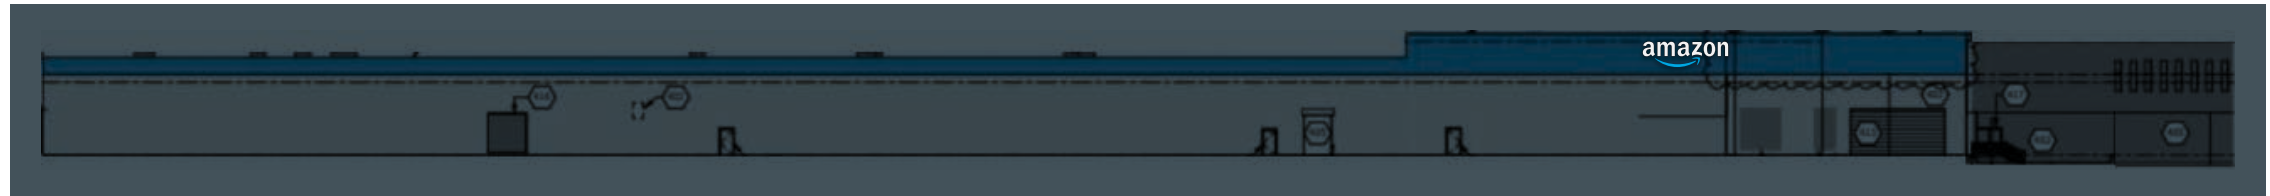

2 Proposed East Elevation - NIGHT VIEW
 SCALE: 1"=50'



3 Sign Detail
 SQUARE FOOTAGE: 81" x 268.3" = 151 SF

D/F LIT MONUMENT

1 - CABINET

Material: Fabricated Aluminum
Color: Paint to Match PMS 2995c Blue, Satin Finish – ■

2 - LIT CABINET

Illumination: Internal White LEDs, Recessed White LED Border Tubing Around Perimeter of Cabinet
Material: Fabricated Aluminum
Color: Paint White, Satin Finish – □ |

3 - GRAPHICS

Material: Push-Thru Acrylic, 1/4" Proud
Color: Clear, 2nd Surface Diffuser, 1st Surface 3M 3630-22 Black Vinyl – ■

4 - GRAPHICS

Material: Push-Thru Acrylic, 1/4" Proud
Color: Clear, 2nd Surface Diffuser, 1st Surface 3M 3630-147 Light European Blue Vinyl – ■

5 - DIVIDERS


Material: 1/4" Aluminum Bar Stock
Color: Paint Brushed Aluminum, Satin Finish – ■

6 - COLUMNS

Material: Fabricated Aluminum
Color: Paint to Match PMS 421c Gray, Satin Finish – ■

7 - BASE

Material: Cast In Place Concrete

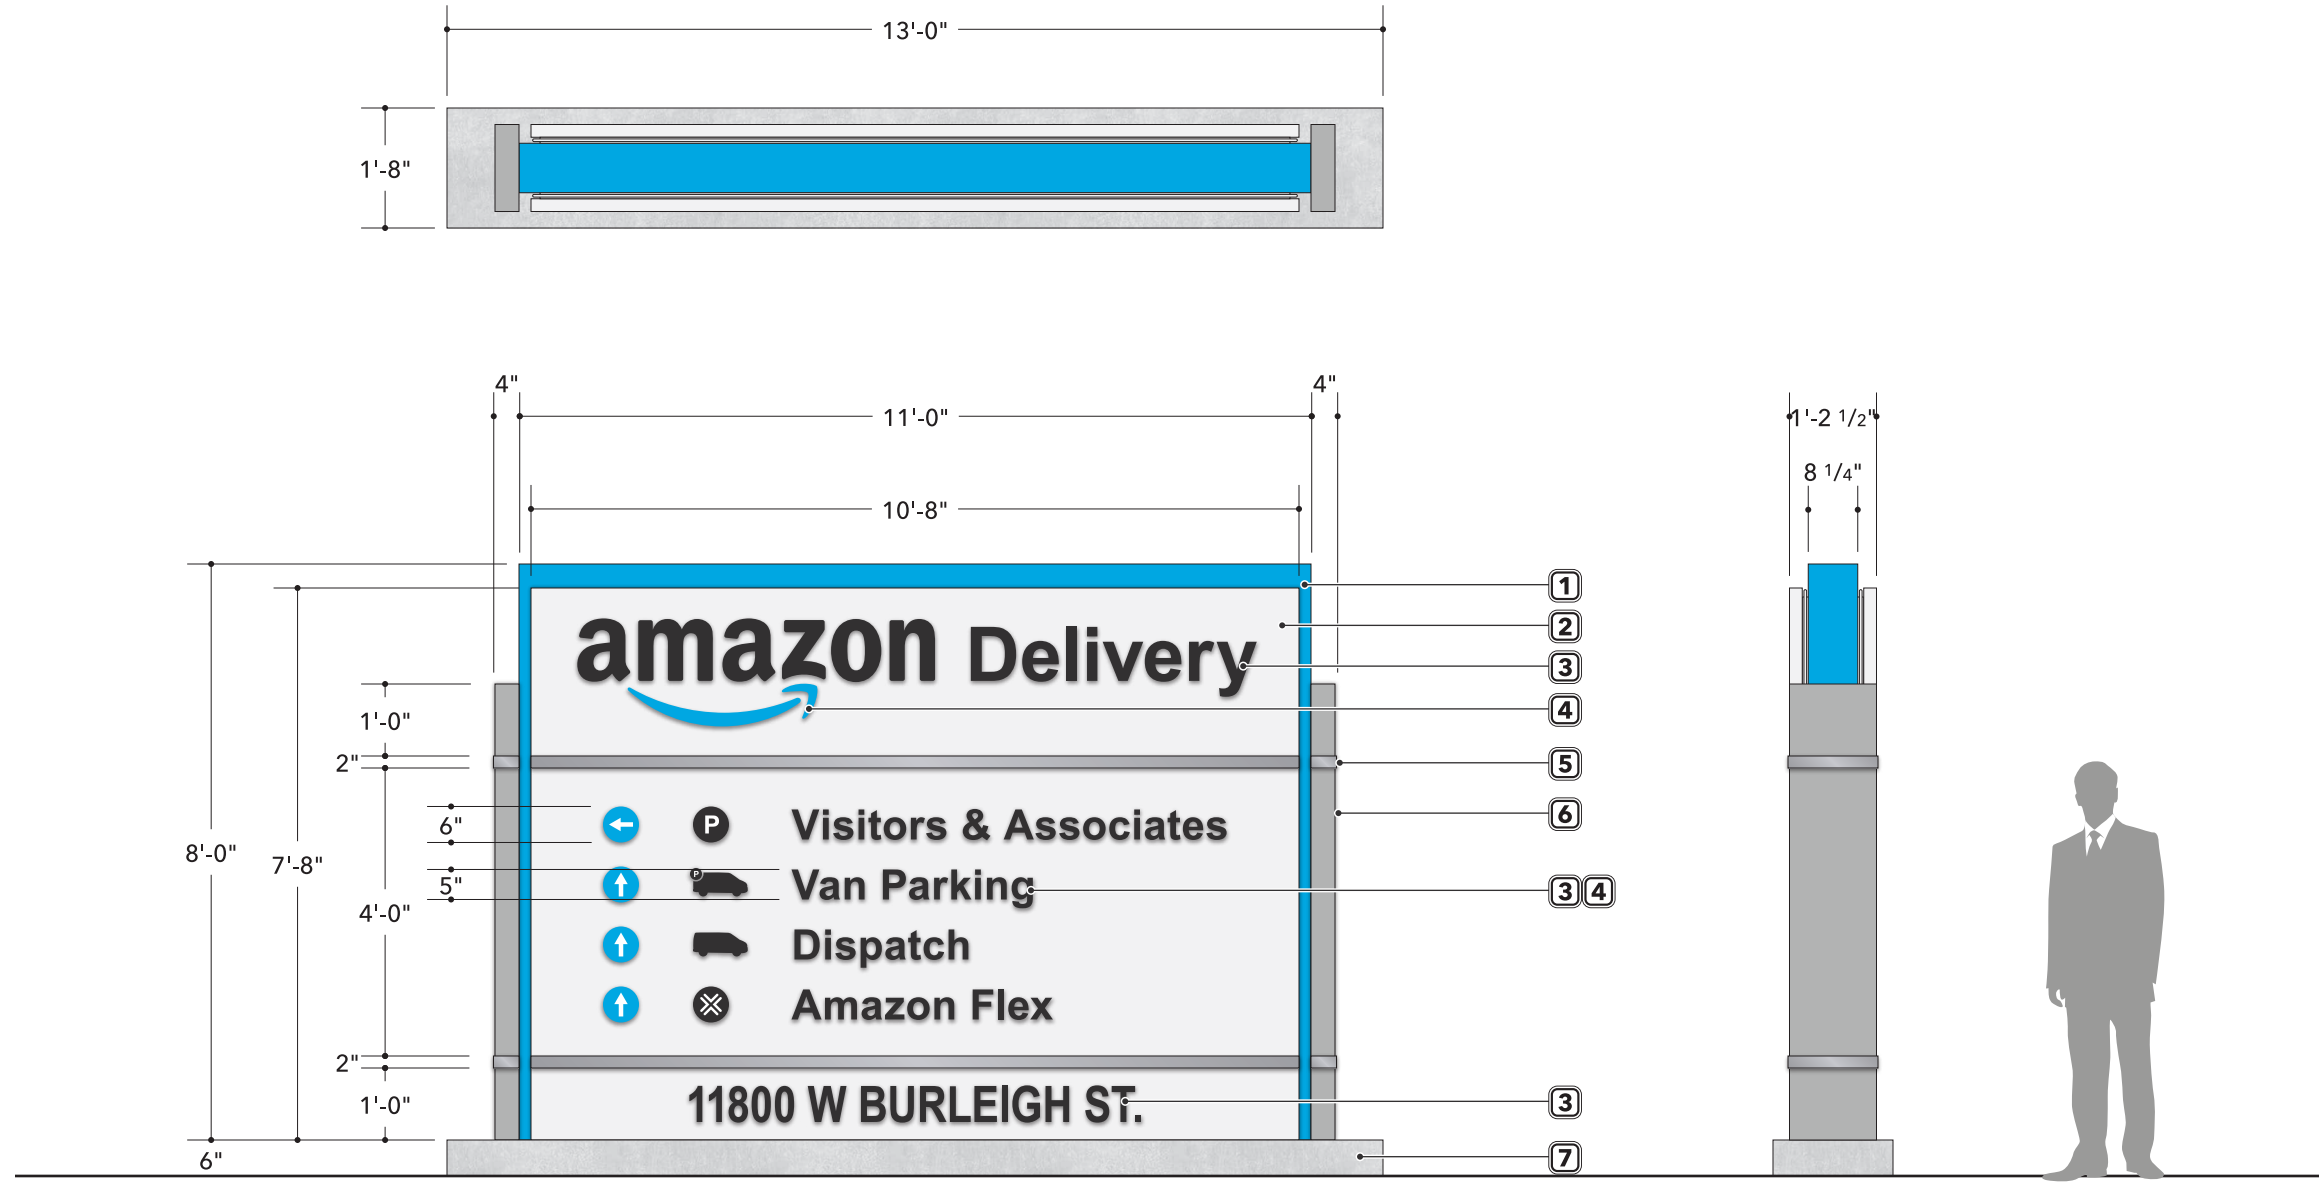

1 Sign Detail

D/F LIT MONUMENT

1 - CABINET

Material: Fabricated Aluminum
Color: Paint to Match PMS 2995c Blue, Satin Finish – ■

2 - LIT CABINET

Illumination: Internal White LEDs, Recessed White LED Border Tubing Around Perimeter of Cabinet
Material: Fabricated Aluminum
Color: Paint White, Satin Finish – □ |

3 - GRAPHICS

Material: Push-Thru Acrylic, 1/4" Proud
Color: Clear, 2nd Surface Diffuser, 1st Surface 3M 3630-22 Black Vinyl – ■

4 - GRAPHICS

Material: Push-Thru Acrylic, 1/4" Proud
Color: Clear, 2nd Surface Diffuser, 1st Surface 3M 3630-147 Light European Blue Vinyl – ■

5 - DIVIDERS

Material: 1/4" Aluminum Bar Stock
Color: Paint Brushed Aluminum, Satin Finish – ■

6 - COLUMNS

Material: Fabricated Aluminum
Color: Paint to Match PMS 421c Gray, Satin Finish – ■

7 - BASE

Material: Cast In Place Concrete



2 Opposite Face
NIGHT VIEW

D/F LIT MONUMENT

1 - CABINET

Material: Fabricated Aluminum
Color: Paint to Match PMS 2995c Blue, Satin Finish – ■

2 - LIT CABINET

Illumination: Internal White LEDs, Recessed White LED Border Tubing Around Perimeter of Cabinet
Material: Fabricated Aluminum
Color: Paint White, Satin Finish – □ |

3 - GRAPHICS

Material: Push-Thru Acrylic, 1/4" Proud
Color: Clear, 2nd Surface Diffuser, 1st Surface 3M 3630-22 Black Vinyl – ■

4 - GRAPHICS

Material: Push-Thru Acrylic, 1/4" Proud
Color: Clear, 2nd Surface Diffuser, 1st Surface 3M 3630-147 Light European Blue Vinyl – ■

5 - DIVIDERS


Material: 1/4" Aluminum Bar Stock
Color: Paint Brushed Aluminum, Satin Finish – ■

6 - COLUMNS

Material: Fabricated Aluminum
Color: Paint to Match PMS 421c Gray, Satin Finish – ■

7 - BASE

Material: Cast In Place Concrete

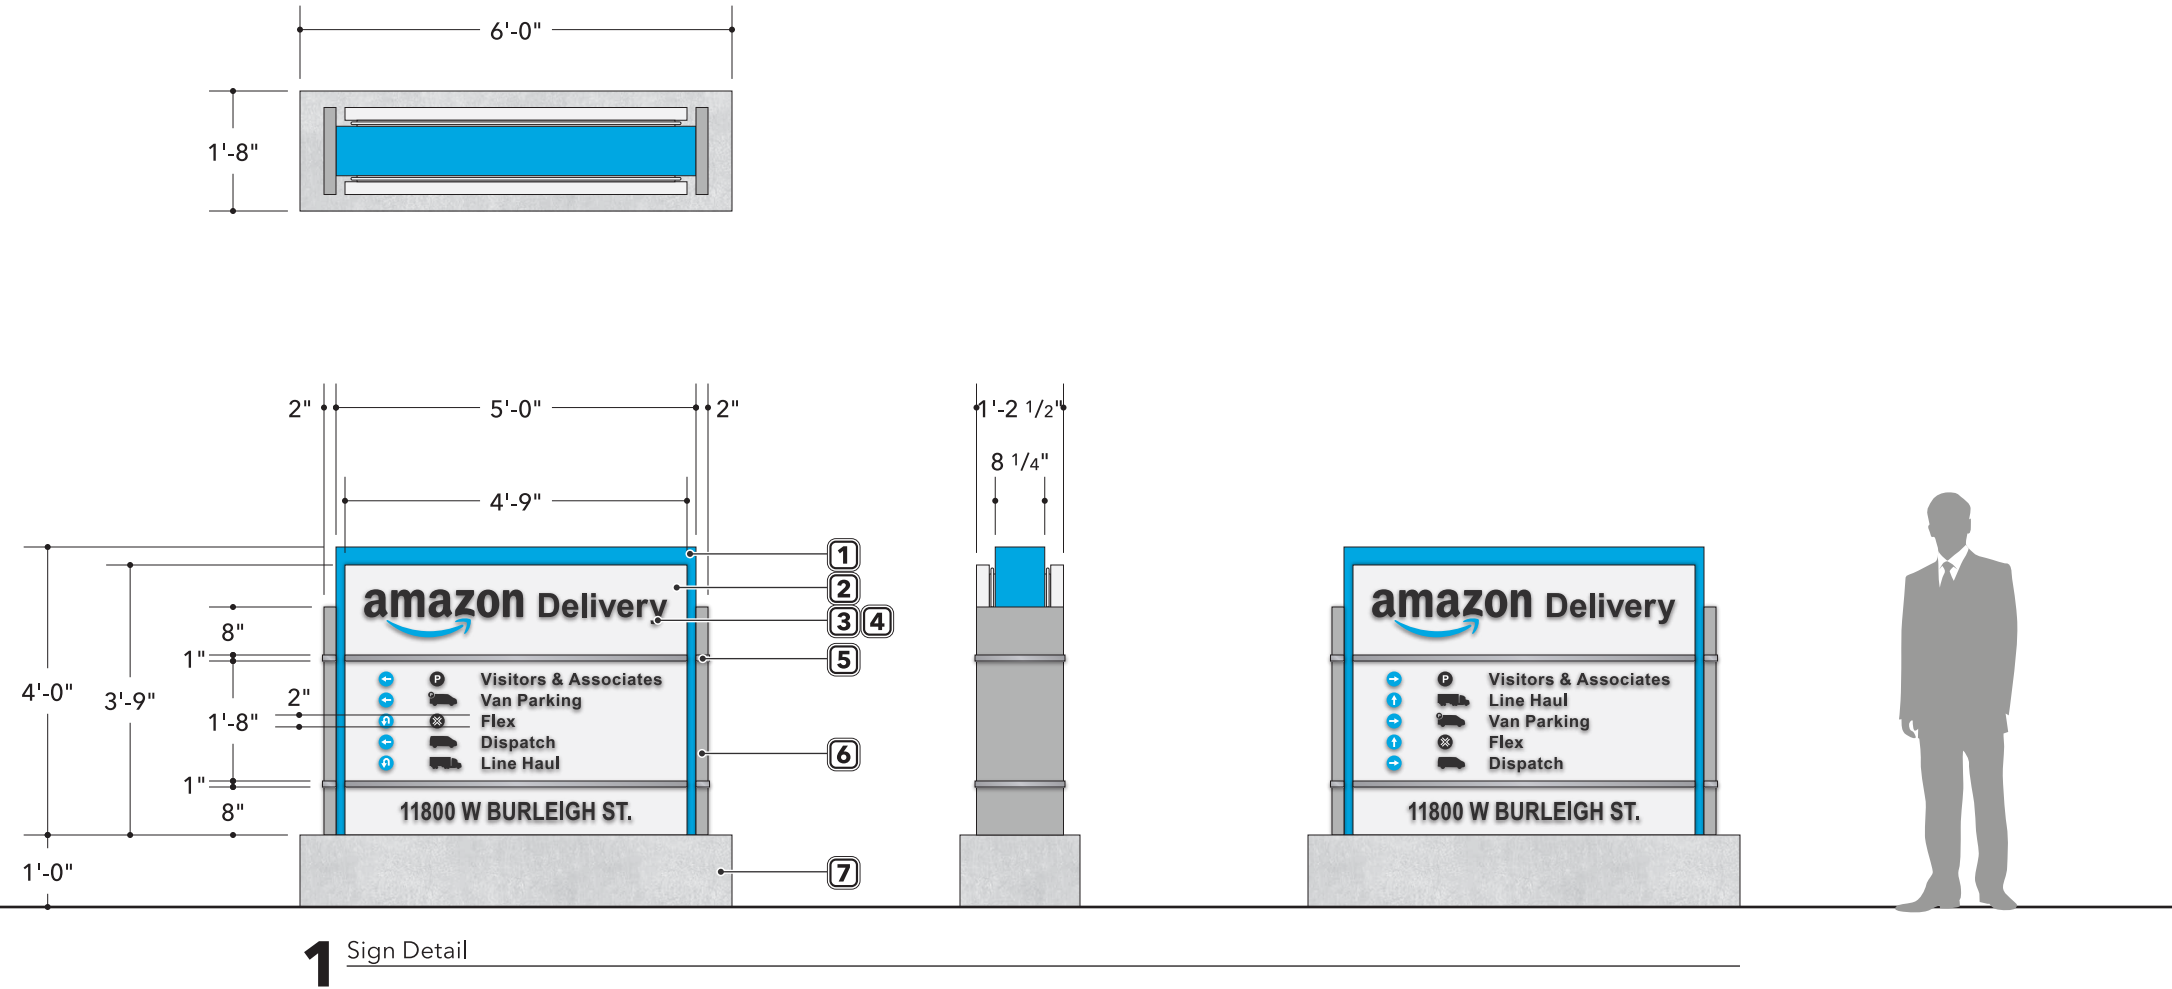

1 Sign Detail

D/F LIT MONUMENT

1 - CABINET

Material: Fabricated Aluminum
Color: Paint to Match PMS 2995c Blue, Satin Finish – ■

2 - LIT CABINET

Illumination: Internal White LEDs, Recessed White LED Border Tubing Around Perimeter of Cabinet
Material: Fabricated Aluminum
Color: Paint White, Satin Finish – □ |

3 - GRAPHICS

Material: Push-Thru Acrylic, 1/4" Proud
Color: Clear, 2nd Surface Diffuser, 1st Surface 3M 3630-22 Black Vinyl – ■

4 - GRAPHICS

Material: Push-Thru Acrylic, 1/4" Proud
Color: Clear, 2nd Surface Diffuser, 1st Surface 3M 3630-147 Light European Blue Vinyl – ■

5 - DIVIDERS


Material: 1/4" Aluminum Bar Stock
Color: Paint Brushed Aluminum, Satin Finish – ■

6 - COLUMNS

Material: Fabricated Aluminum
Color: Paint to Match PMS 421c Gray, Satin Finish – ■

7 - BASE

Material: Cast In Place Concrete

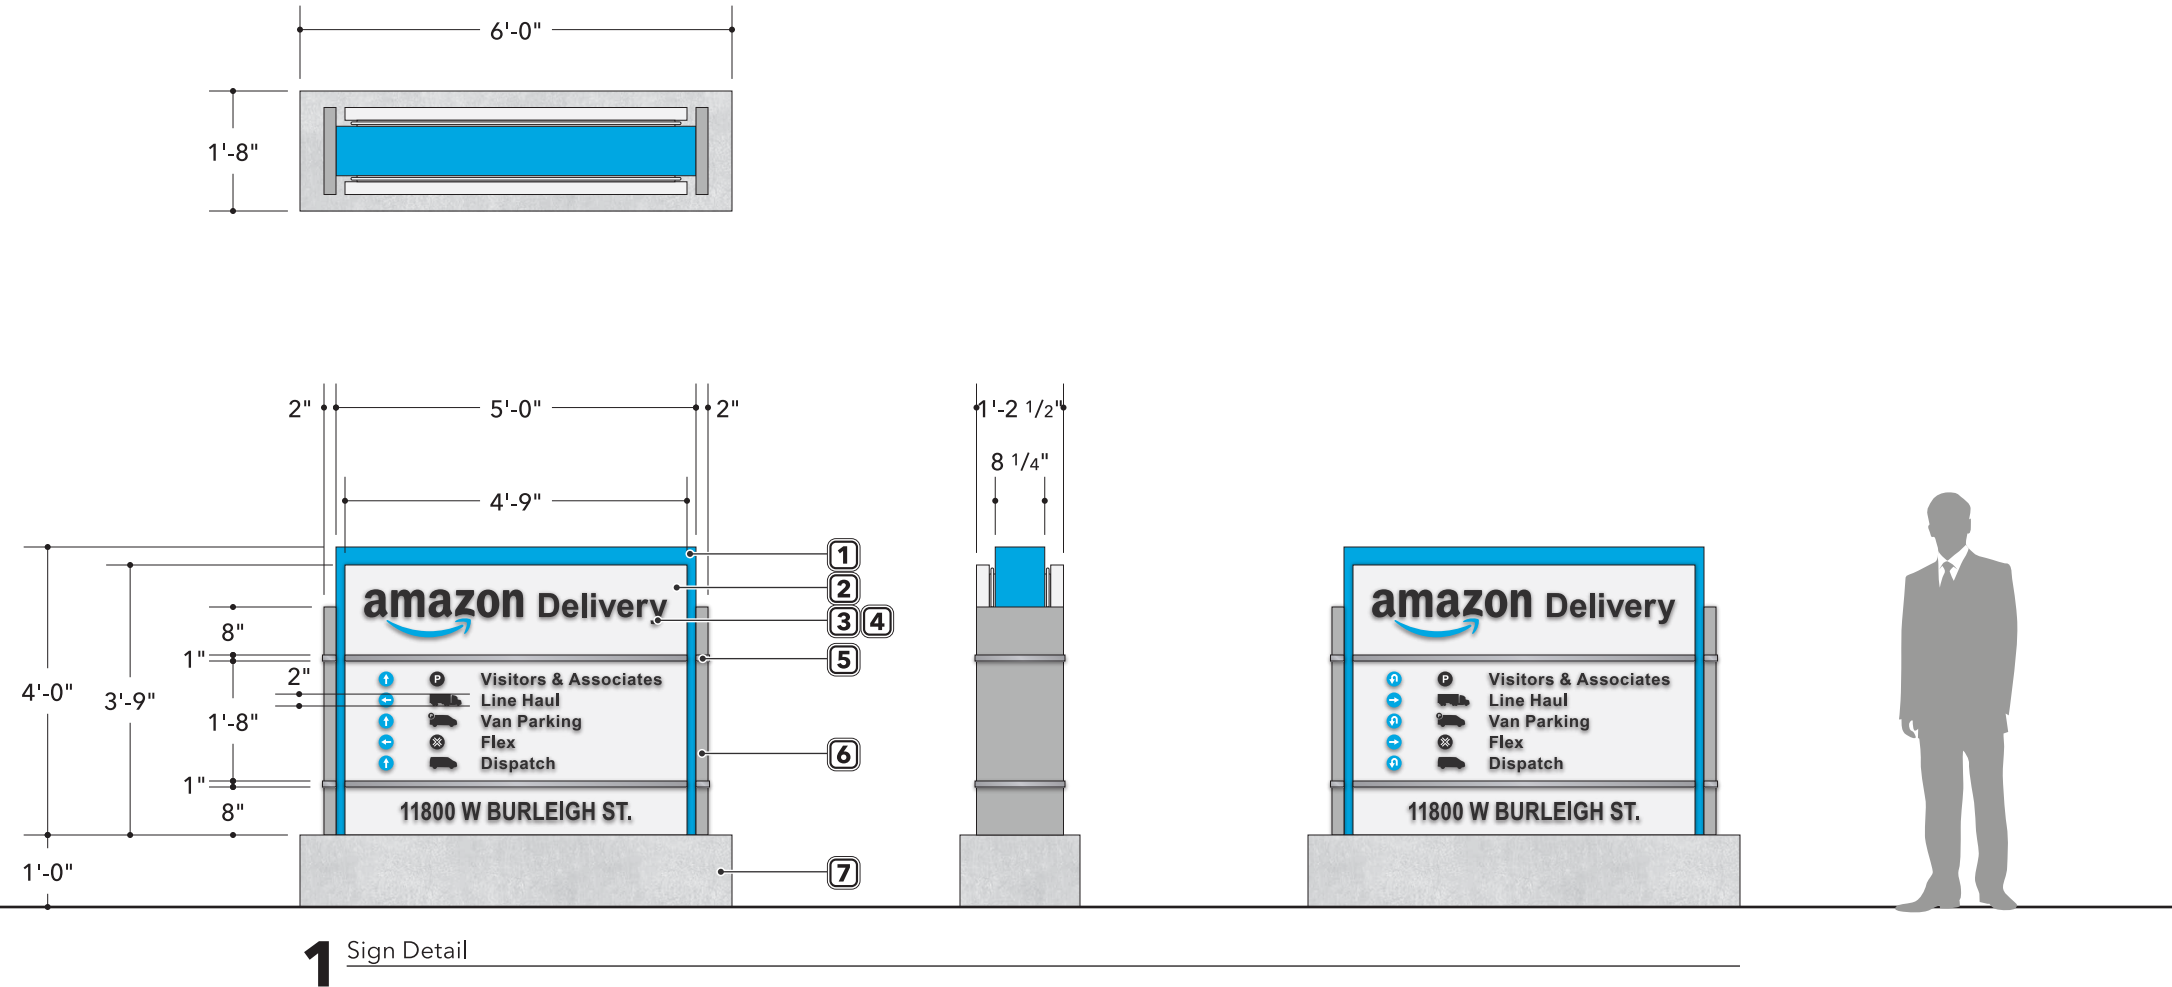

D/F POST & PANEL

1 - PANEL

Material: 2" Deep Fabricated Aluminum

Color: Paint White, Satin Finish – □

2 - GRAPHICS

Material: Vinyl

Color: 3M 3630-22 Black – ■

3 - GRAPHICS

Material: Vinyl

Color: 3M 3630-147 Light European Blue – ■

4 - POST


Material: Aluminum

Shape: Square

Size: 4" x 4"

Color: Paint White, Satin Finish – □

Installation: Direct Bury

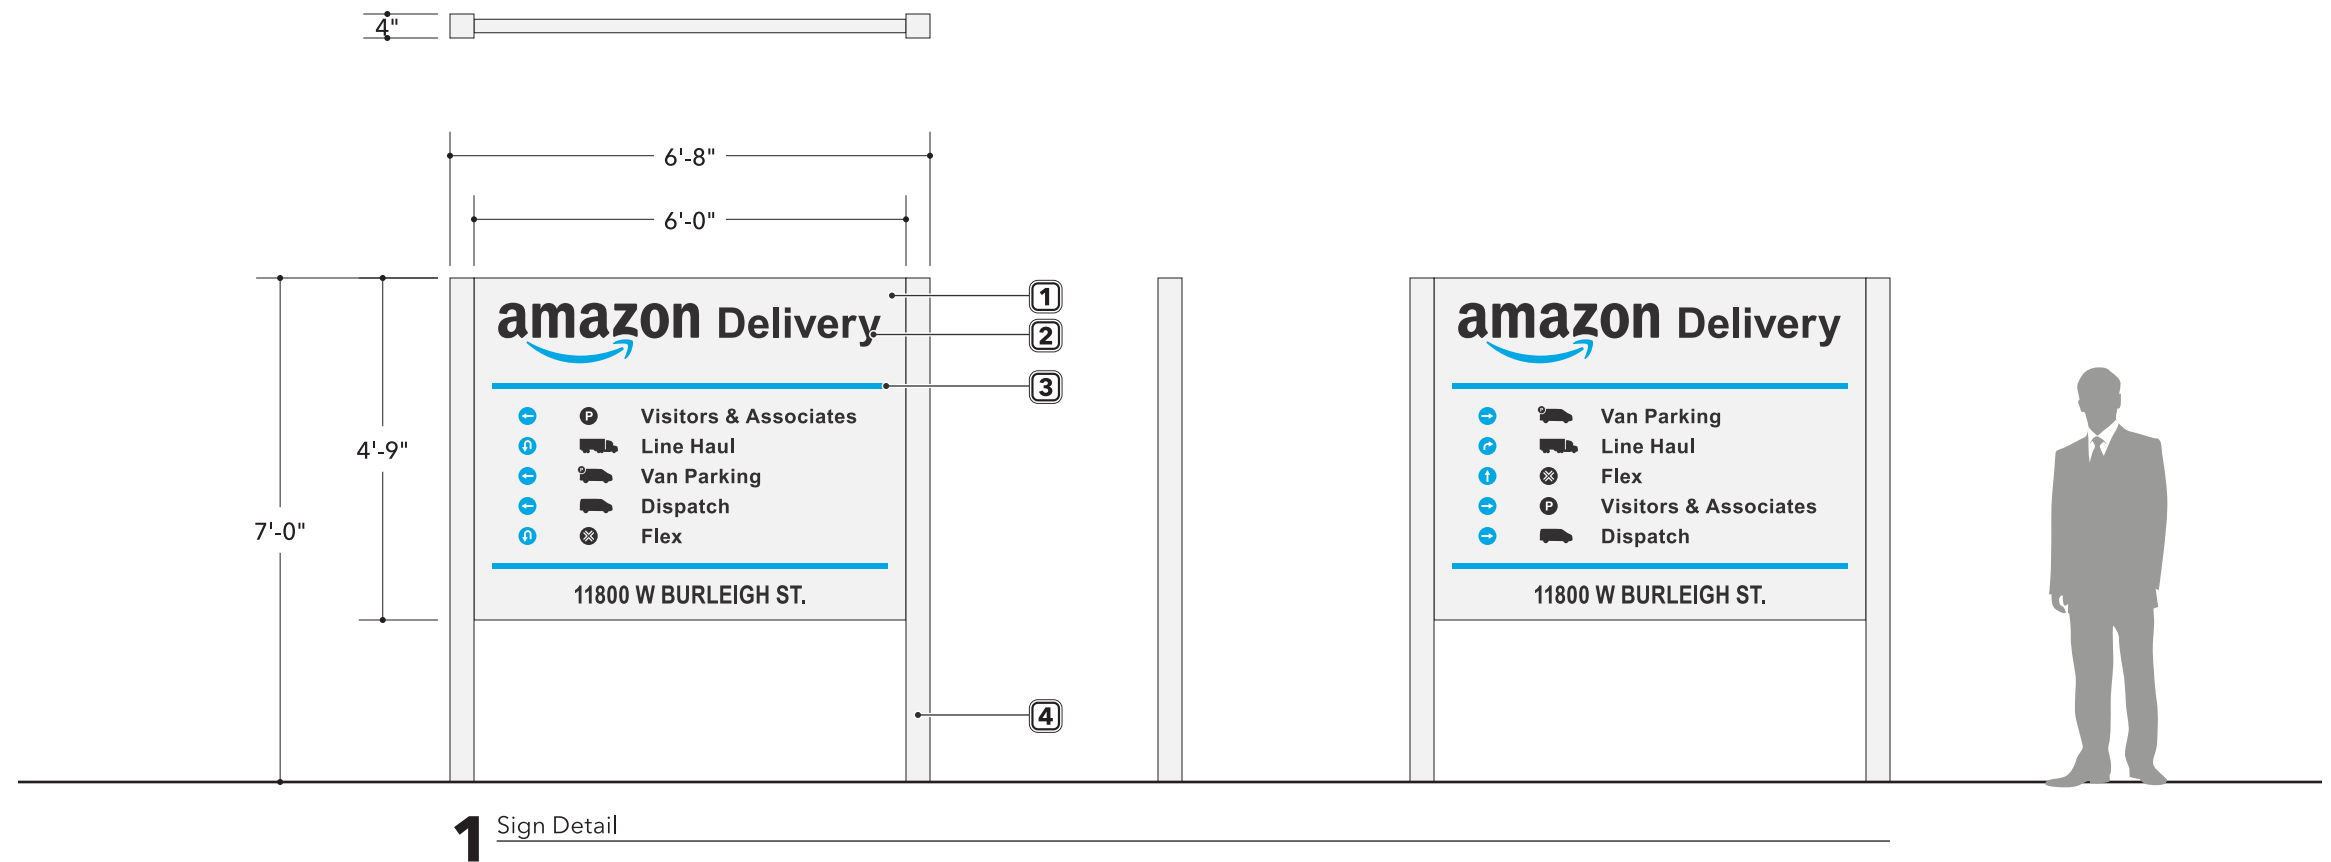


FACE-LIT LOGO

1 - FACE-LIT SMILE


Illumination: Internal White LEDs
Faces: 3/16" White Lexan w/ 3M 3630-147 Light European Blue Vinyl
Returns: 5" Deep .063" Coil Painted Black, Satin Finish
Retainer: 1" Formed Aluminum Painted to Match Faces, Satin Finish
Installation: Stud Mount Flush to Wall




1 Proposed East Elevation - DAY VIEW
 SCALE: 1"=50'

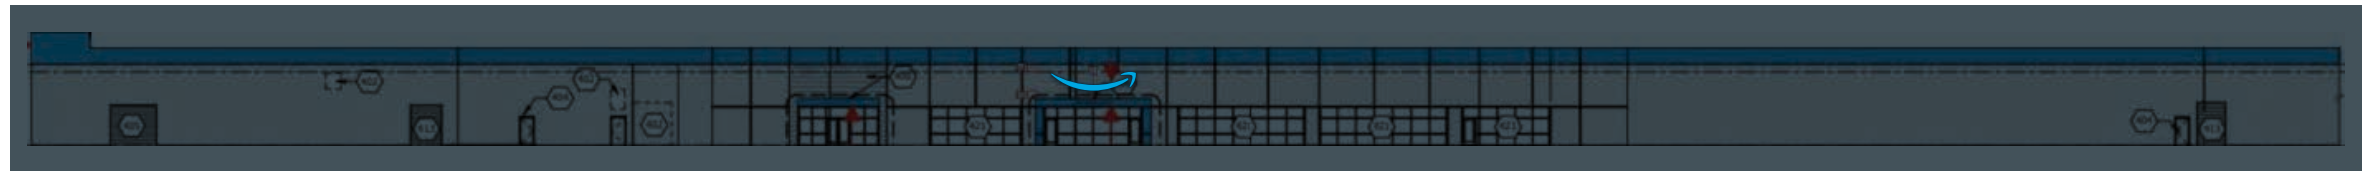


2 Proposed East Elevation - NIGHT VIEW
 SCALE: 1"=50'

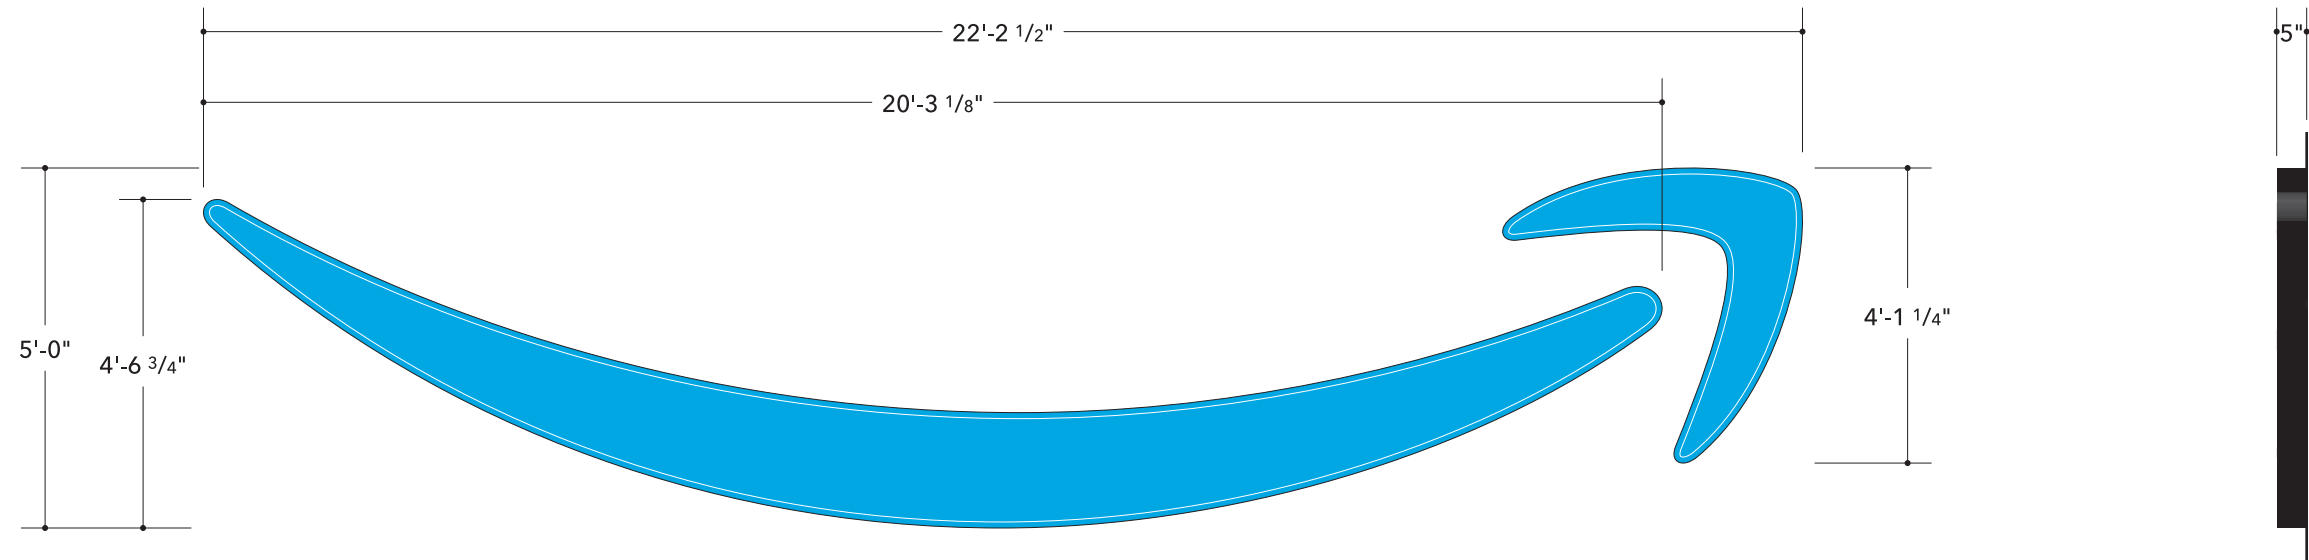

3 Sign Detail
 SCALE: 3/8"=1'

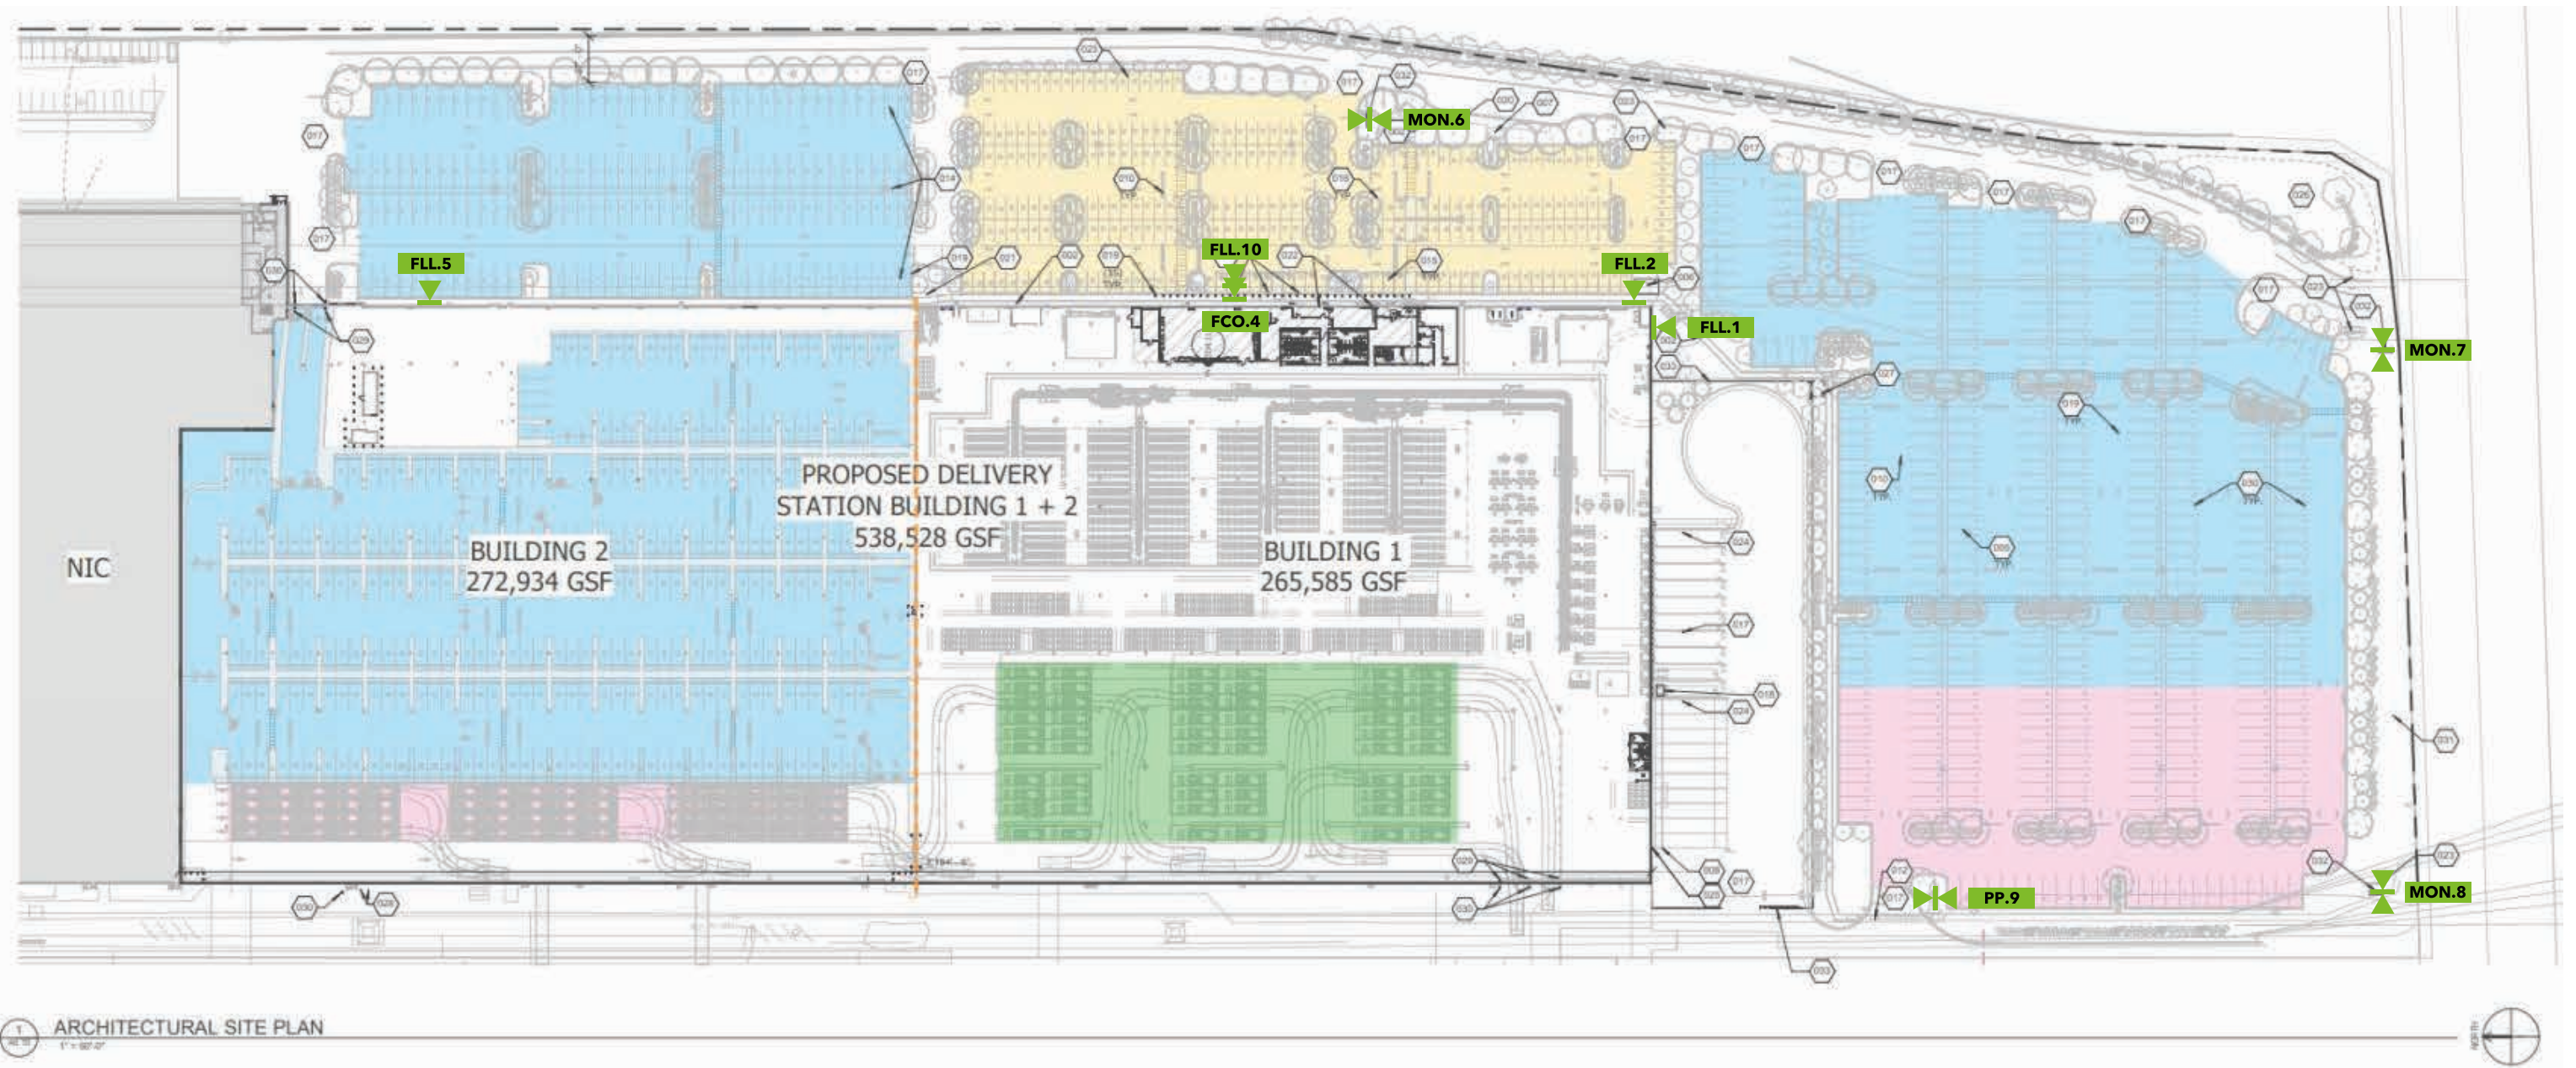

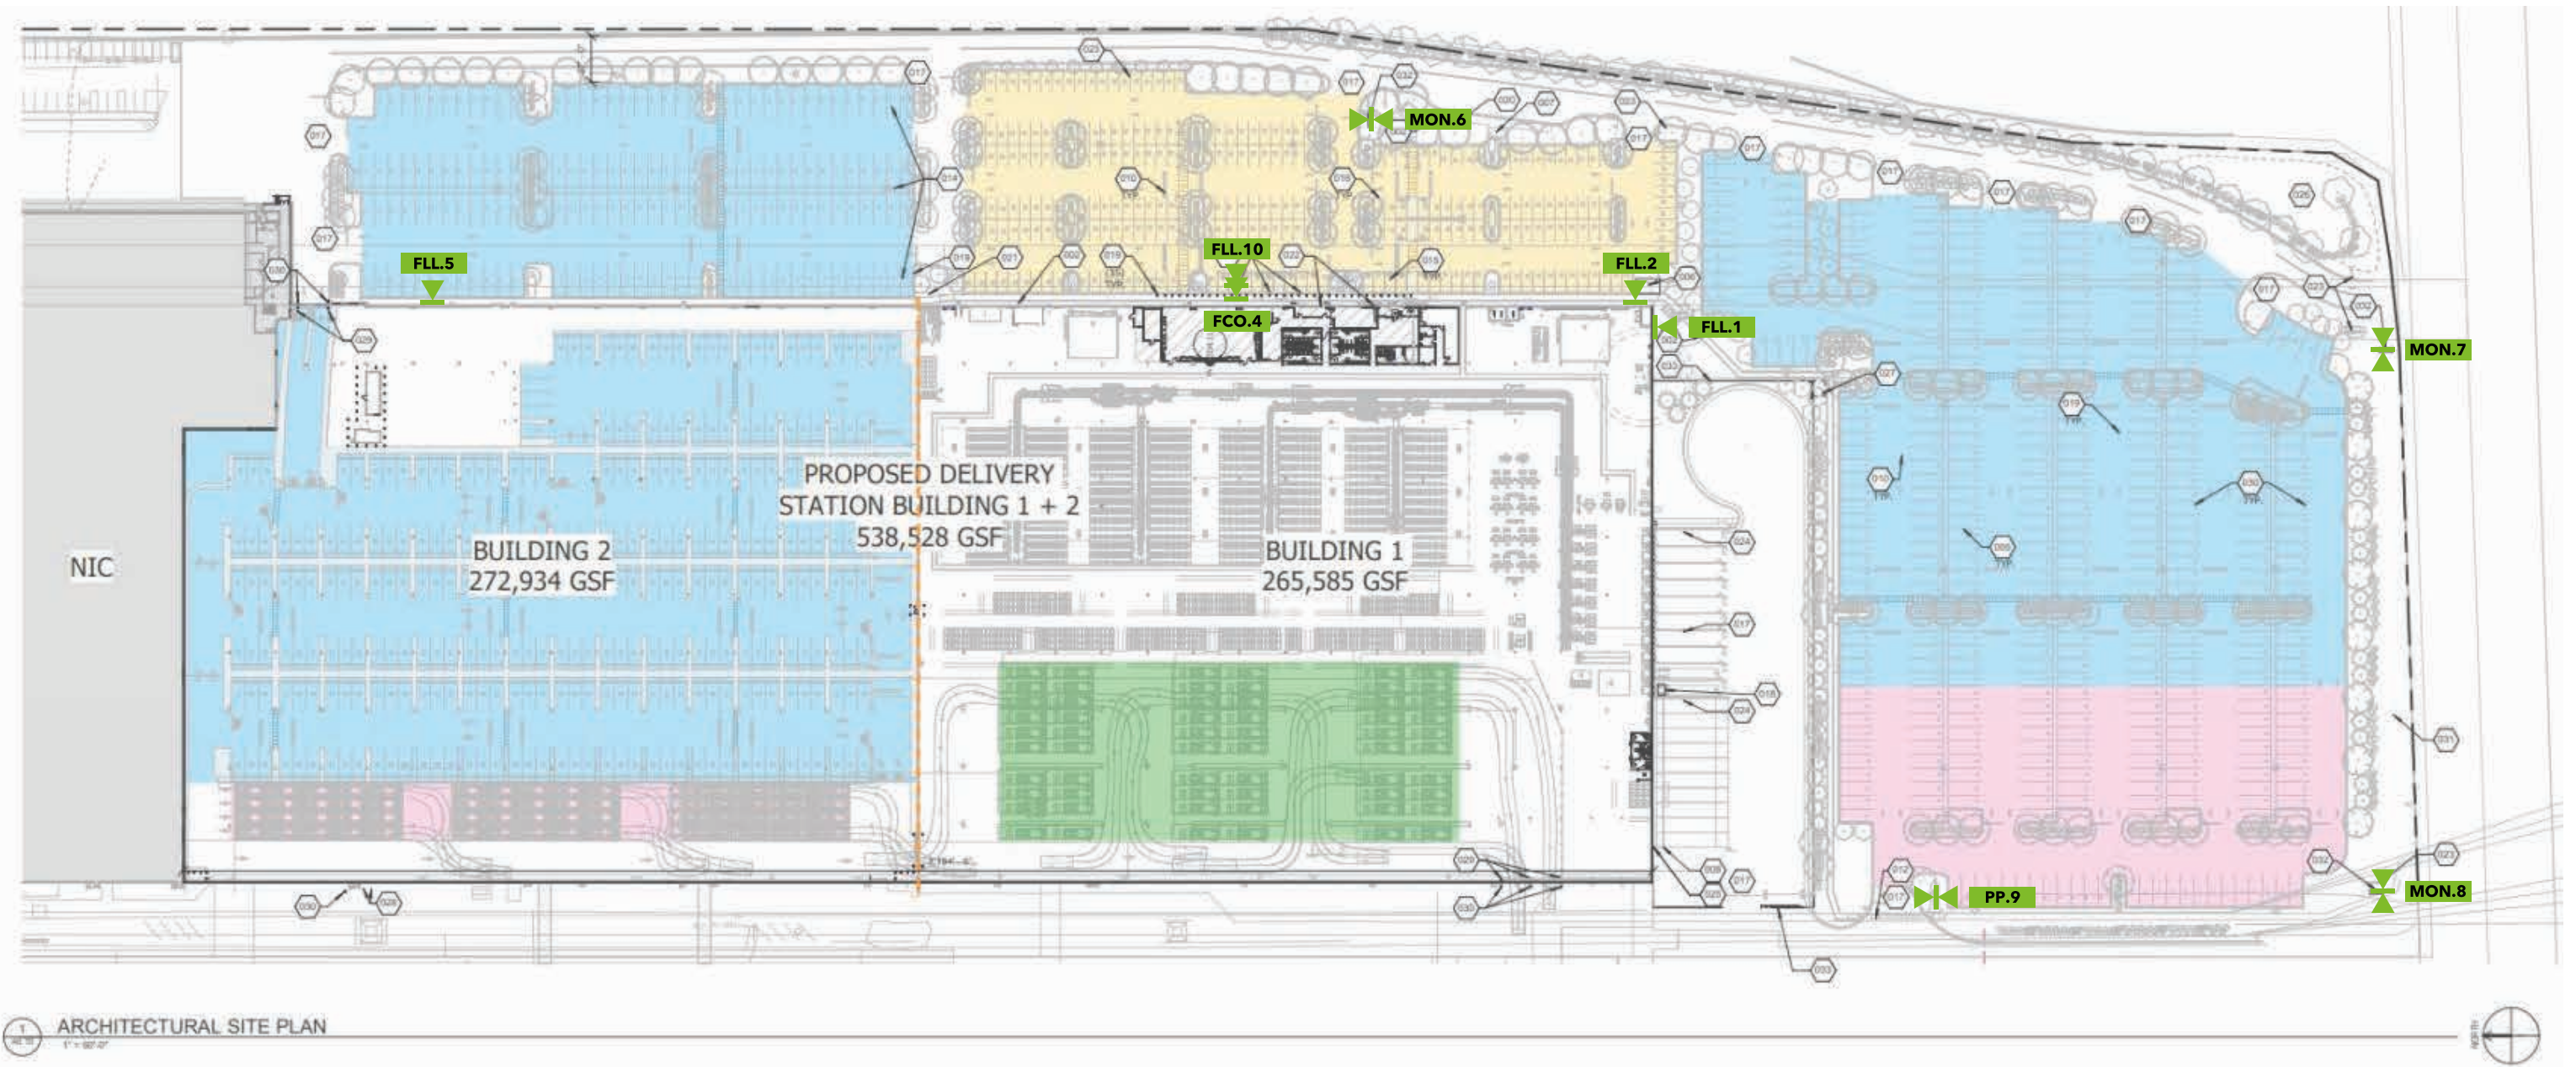



Phoenix
logistics

Two men and
truck

Briggs and
Statton

Amazon

Lowes