


CITY OF WAUWATOSA FIRE STATIONS PAVEMENT REPLACEMENT CONTRACT 26-26

PROJECT #6626



CITY OF
WAUWATOSA

ENGINEERING
SERVICES
DIVISION

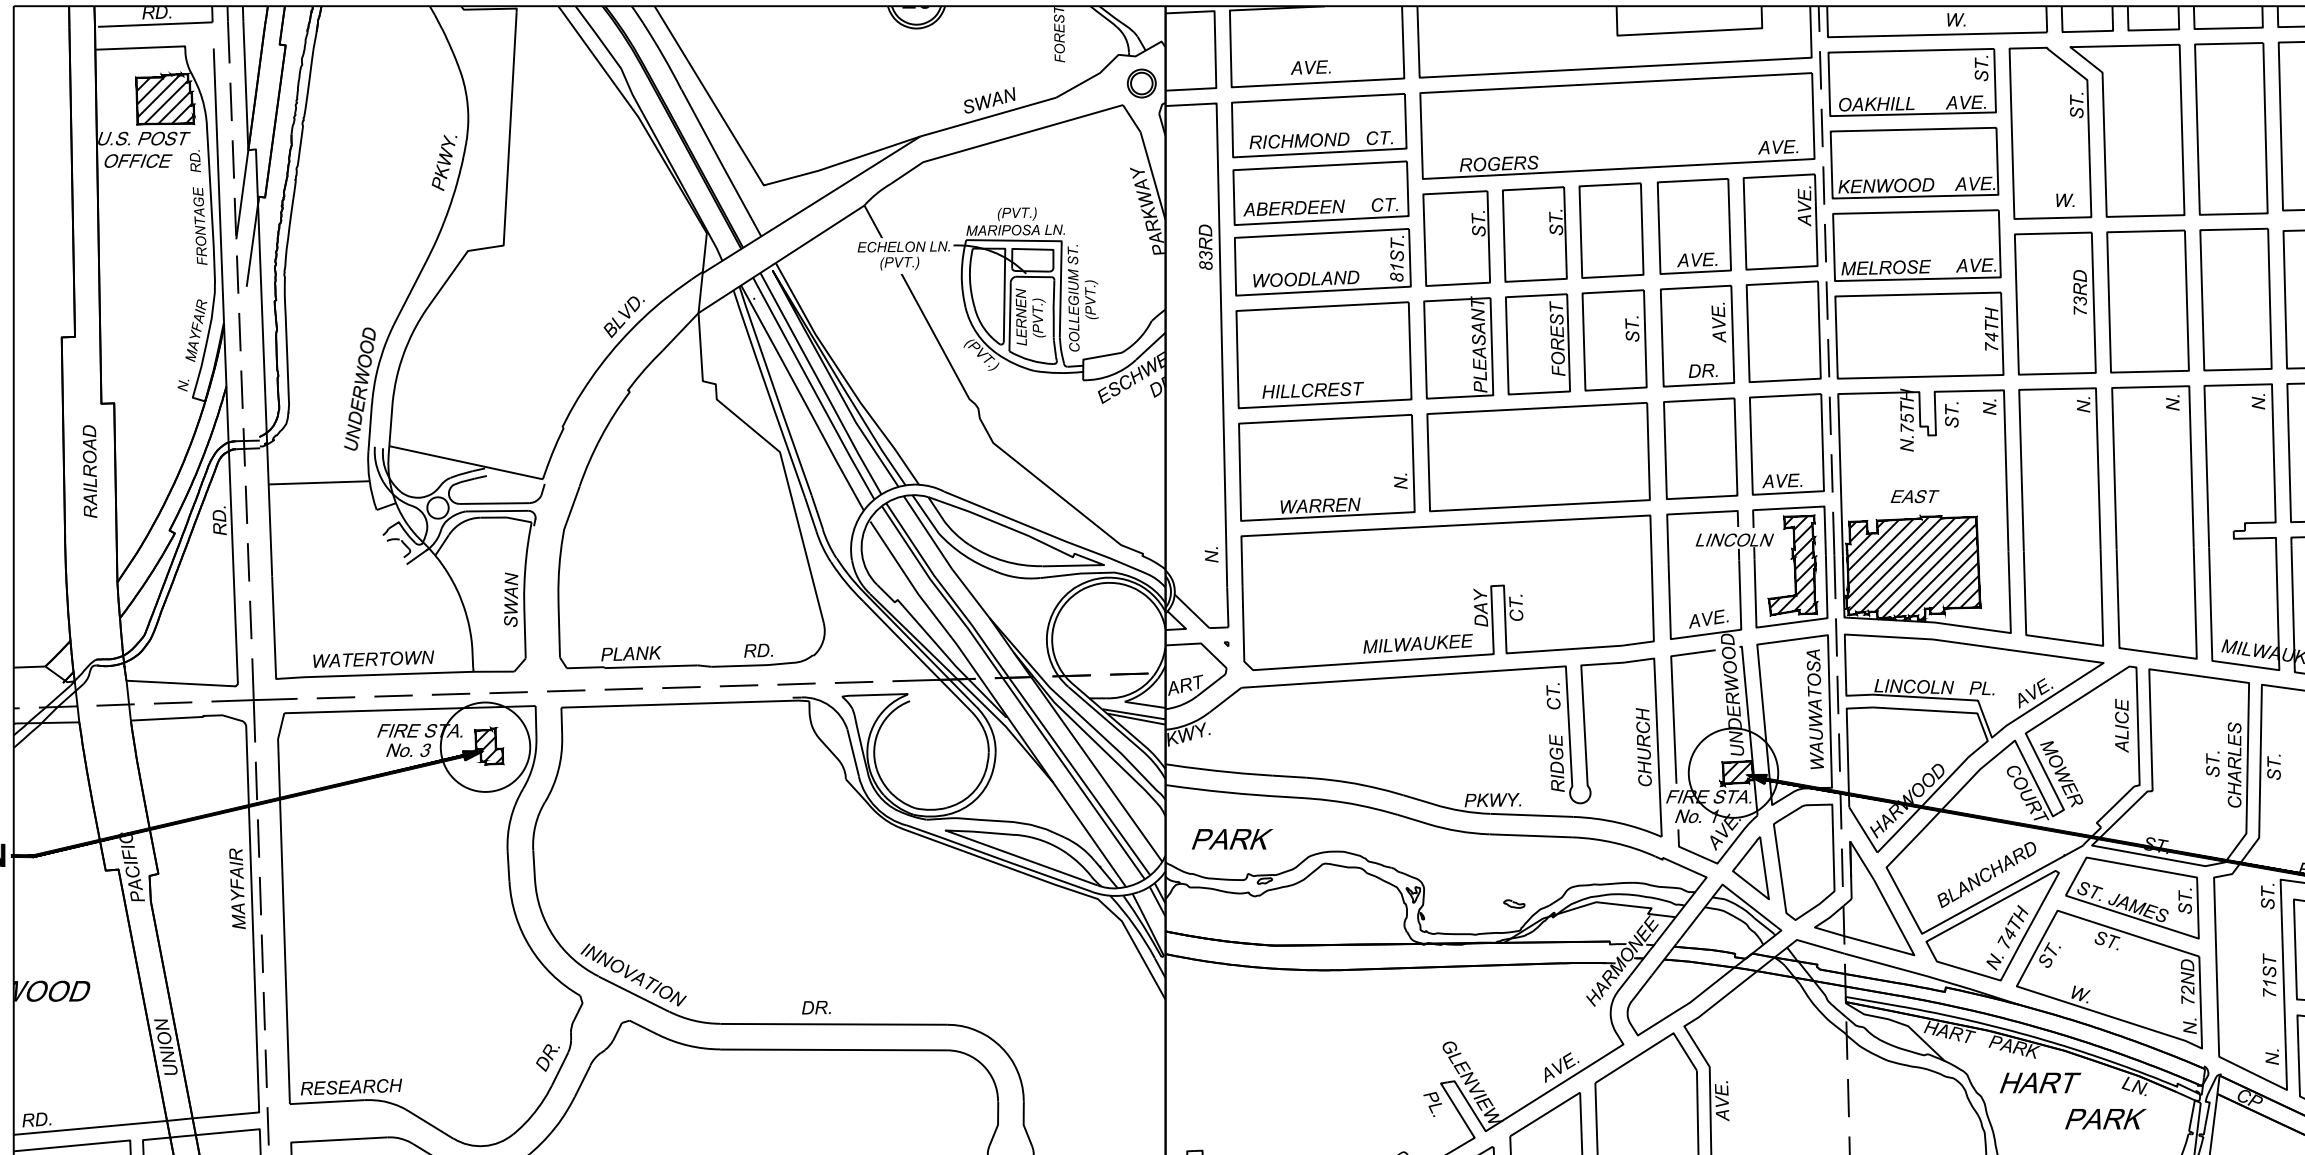

PROJECT LOCATION

PROJECT LOCATION

APPROVED BY THE BOARD OF PUBLIC WORKS OF THE CITY OF WAUWATOSA, WISCONSIN BY RESOLUTION
ADOPTED:

DATE

CITY CLERK

SUBMITTED FOR APPROVAL:

JUNE 17, 2026

DATE

CITY ENGINEER
REG. PROF. ENGR.


CITY OF WAUWATOSA
ENGINEERING SERVICES DIVISION

FIRE STATIONS PAVEMENT REPLACEMENT

SCALE: AS NOTED


SHEETS:

WATERTOWN PLANK RD.

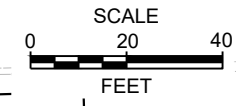

DATE

DESCRIPTION

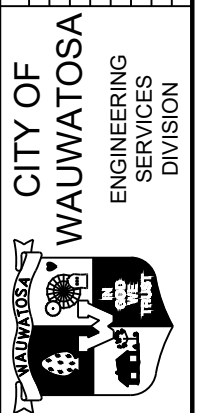

REMOVALS

FIRE STATION 53

CONTRACT: 26-26

FILE NO: 15-1096

DRAWN BY: RC

CHECKED BY: JH

SCALE: AS SHOWN

10525

W. INNOVATION DR.

LEGEND:



REMOVING CONCRETE PAVEMENT



REMOVING CURB AND GUTTER





REMOVING CONCRETE SIDEWALK
& DRIVE APPROACH



REMOVING ASPHALT PAVEMENT
(PAID UNDER EXCAVATION COMMON)

SAWCUT

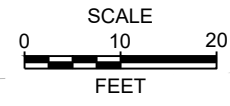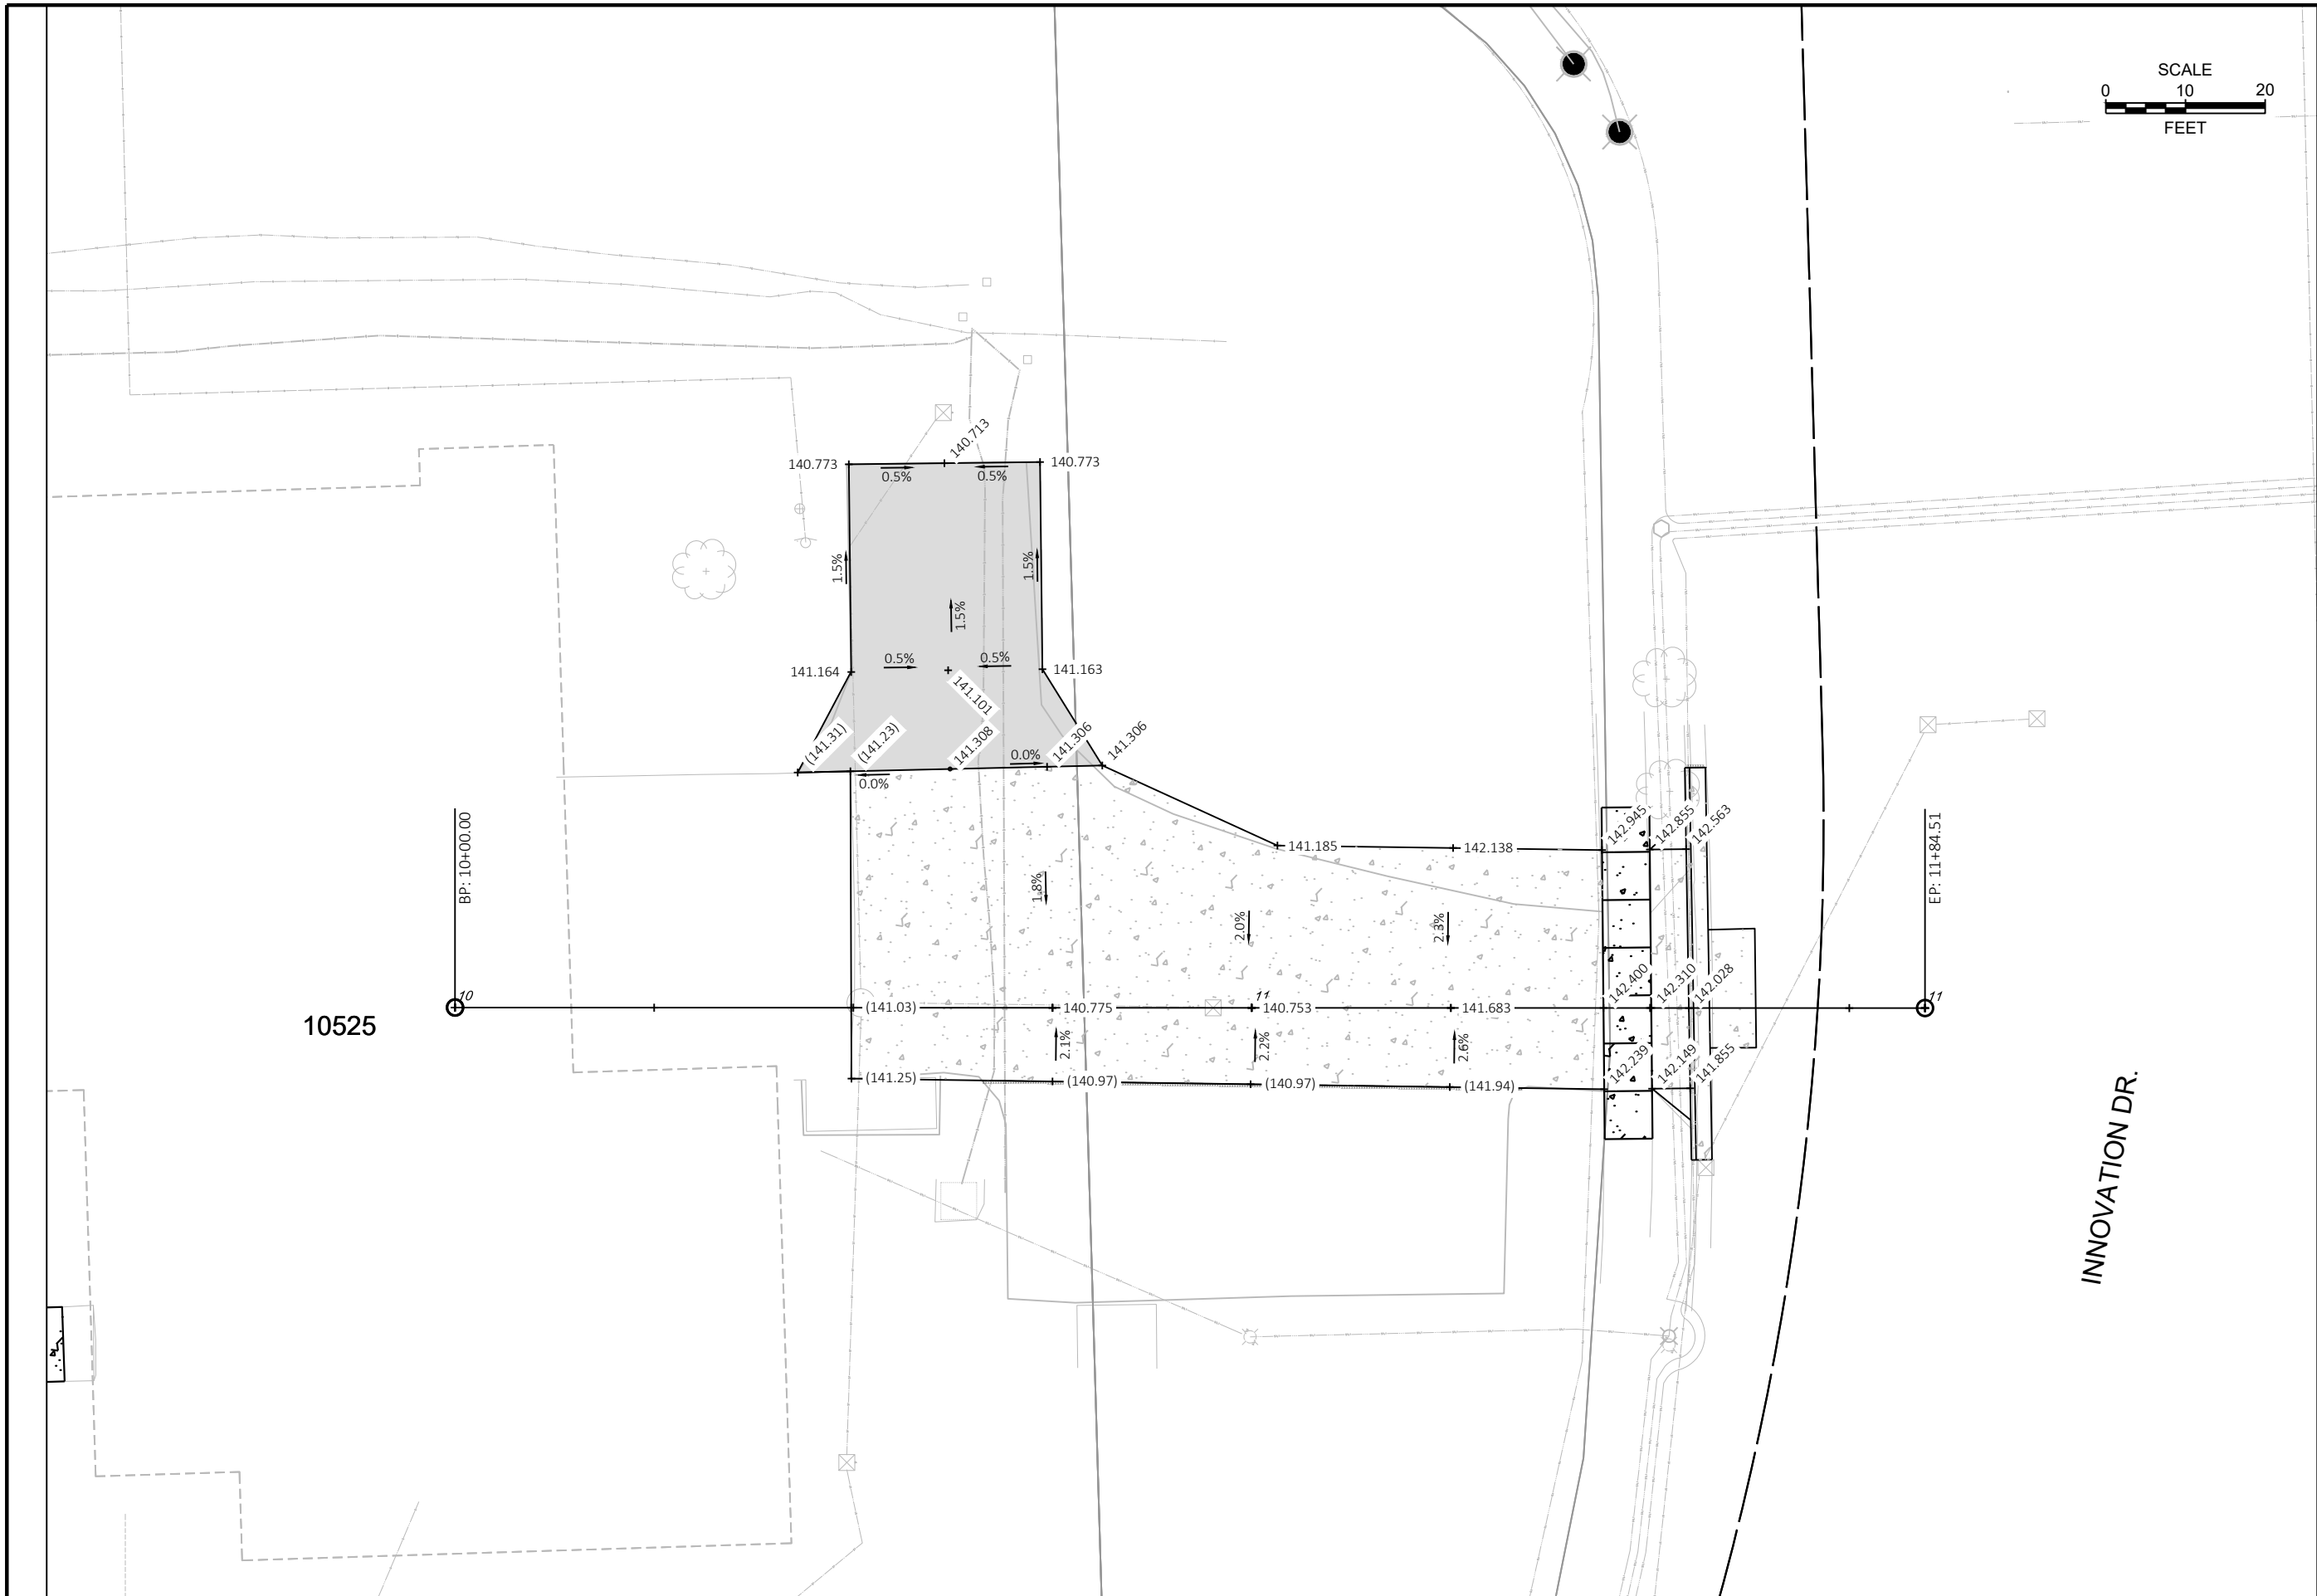

DATE

DESCRIPTION

CITY OF
WAUWATOSA
 ENGINEERING
 SERVICES
 DIVISION

PAVEMENT GRADES

FIRE STATION 53

EAST LOT

CONTRACT: 26-26

FILE NO: 15-1096

DRAWN BY: RC

CHECKED BY: JH

SCALE: AS SHOWN



CONTRACT:	DATE	DESCRIPTION
26-26		
FILE NO:		
15-1096		
DRAWN BY:		
RC		
CHECKED BY:		
JH		
SCALE:		
AS SHOWN		
CITY OF WAUWATOSA  ENGINEERING SERVICES DIVISION		
PAVEMENT GRADES FIRE STATION 53 EAST LOT		