

Revisions

[illegible]

Stamp




Title

TREE PRESERVATION PLAN

Sheet No.


L000

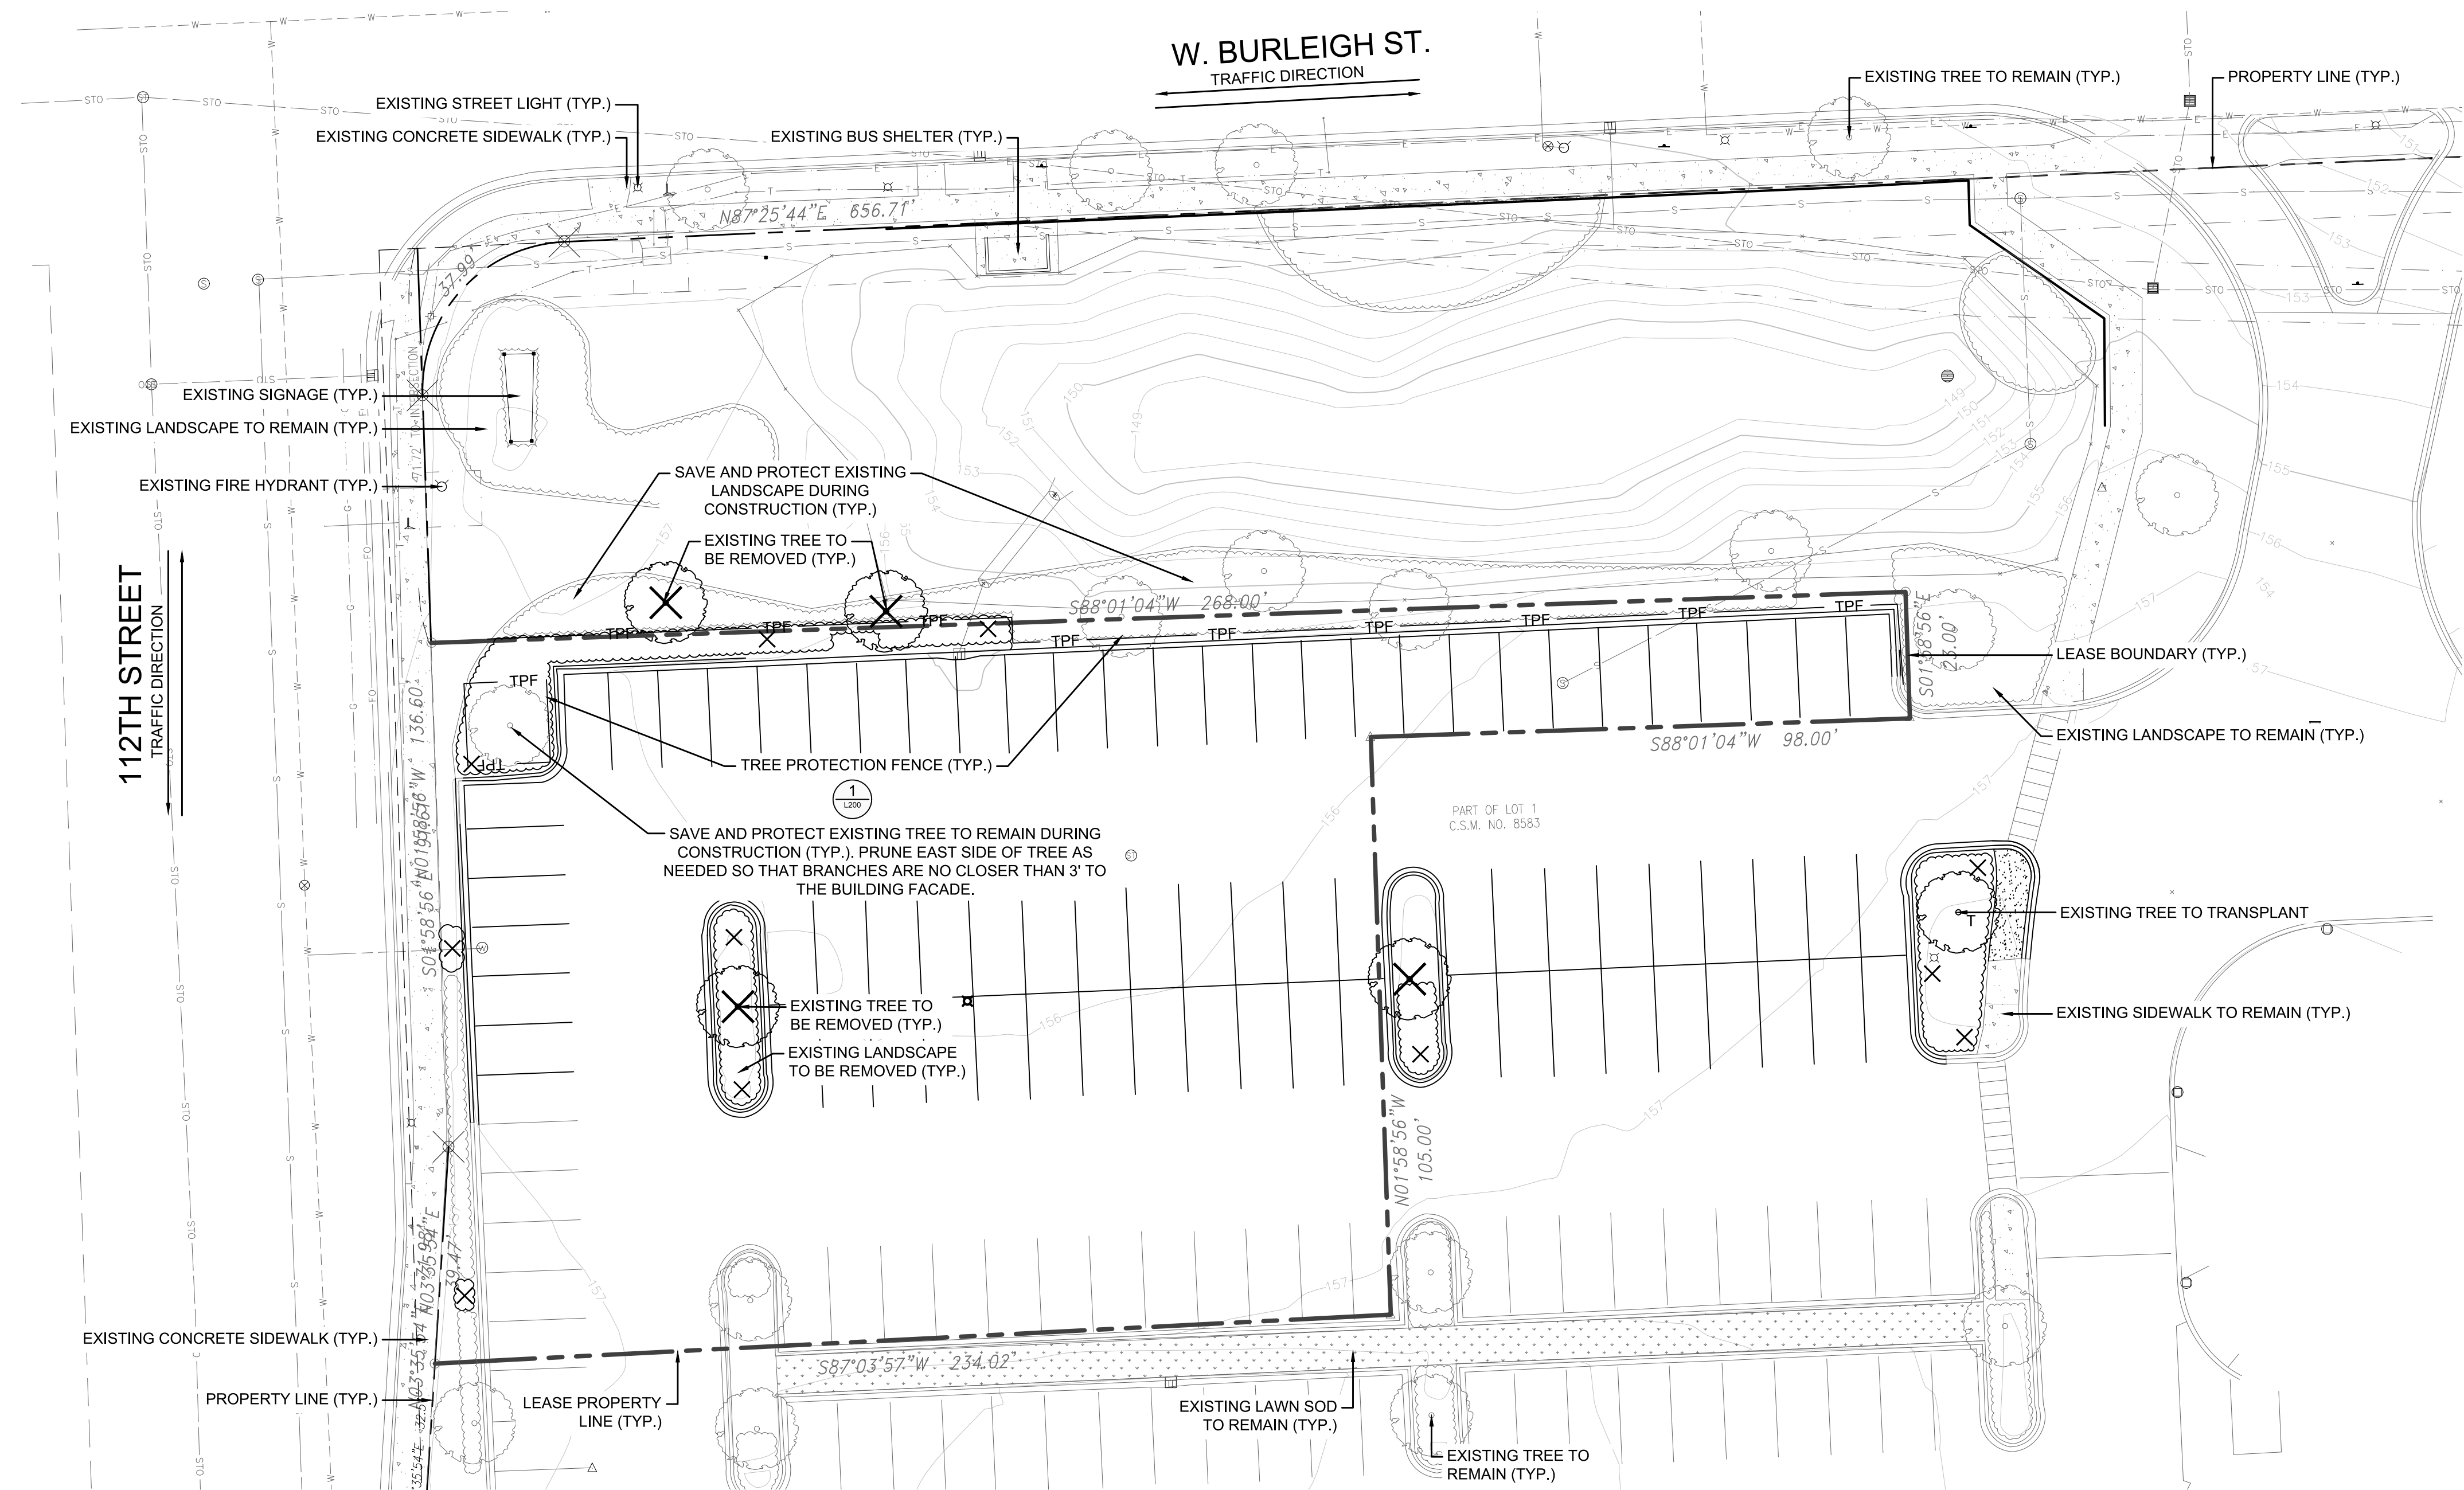

1 TREE PRESERVATION PLAN

SCALE: 1" = 20'-0"

Oct 10, 2023 - 4:17pm
 M:\2018\18-162 The Architects Partnership\18-162-040 - Wauwatosa\Design\Site\Drawings\1:100 Landscape Plan.dwg
 Craig

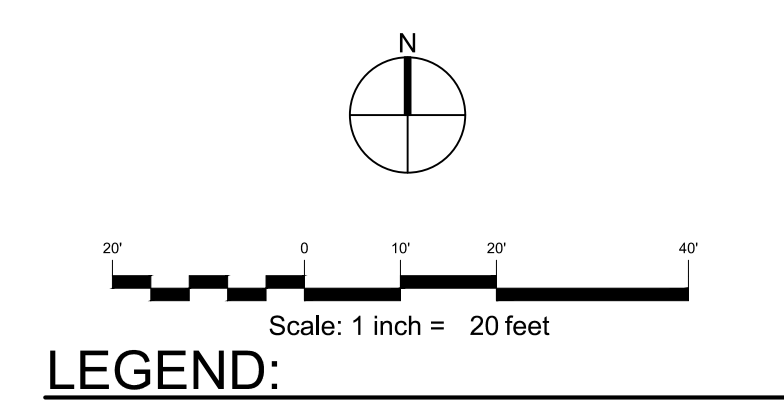

CHASE BANK
1199 W. Burleigh St.,
Wauwatosa, WI 53222

KIMLEY HORN
4201 Winfield Road
Suite 600
Warrenville, IL. 60555
630-487-5550

	Date	Issue
	9.5.2023	DRB Submittal
	10.4.2023	DRB Submittal
	10.11.2023	PUD Amendment

1. PRUNE THE DEADWOOD FROM ALL EXISTING TREES AND SHRUBS.
2. REMOVE ANY WEED GROWTH THROUGHOUT THE SITE.


2 VEHICULAR USE AREA

SCALE: NTS


LANDSCAPE PLAN

L100

TERRA Project No. 18-162-040

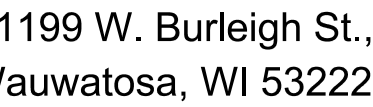

LANDSCAPE ARCHITECT

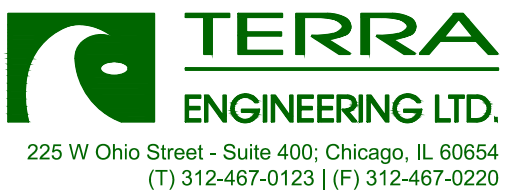

THE ARCHITECTS
PARTNERSHIP, LTD.
200 S. Michigan Ave.
Chicago, IL. 60604
312-583-9800

KIMLEY HORN
4201 Winfield Road
Suite 600
Warrenville, IL. 60555
630-487-5550


Date	Issue
9.5.2023	DRB Submittal
10.4.2023	DRB Submittal
10.11.2023	PUD Amendment

STATE OF WISCONSIN
★ KEVIN L. GRAHAM ★
LA-742-14
Wheaton, IL
LANDSCAPE ARCHITECT

LANDSCAPE DETAILS

L200

TERRA Project No. 18-162-040

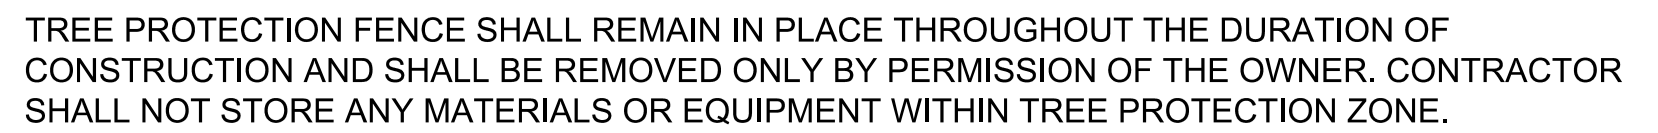

MULTIPLE TREES MAY BE ENCLOSED BY A SINGLE FENCE LINE PROVIDED FENCE INCLUDES LIMITS OF TREE CANOPY.

SCALE: 1/2" = 1'-0'

