





LEGEND



PROPOSED CONCRETE SIDEWALK

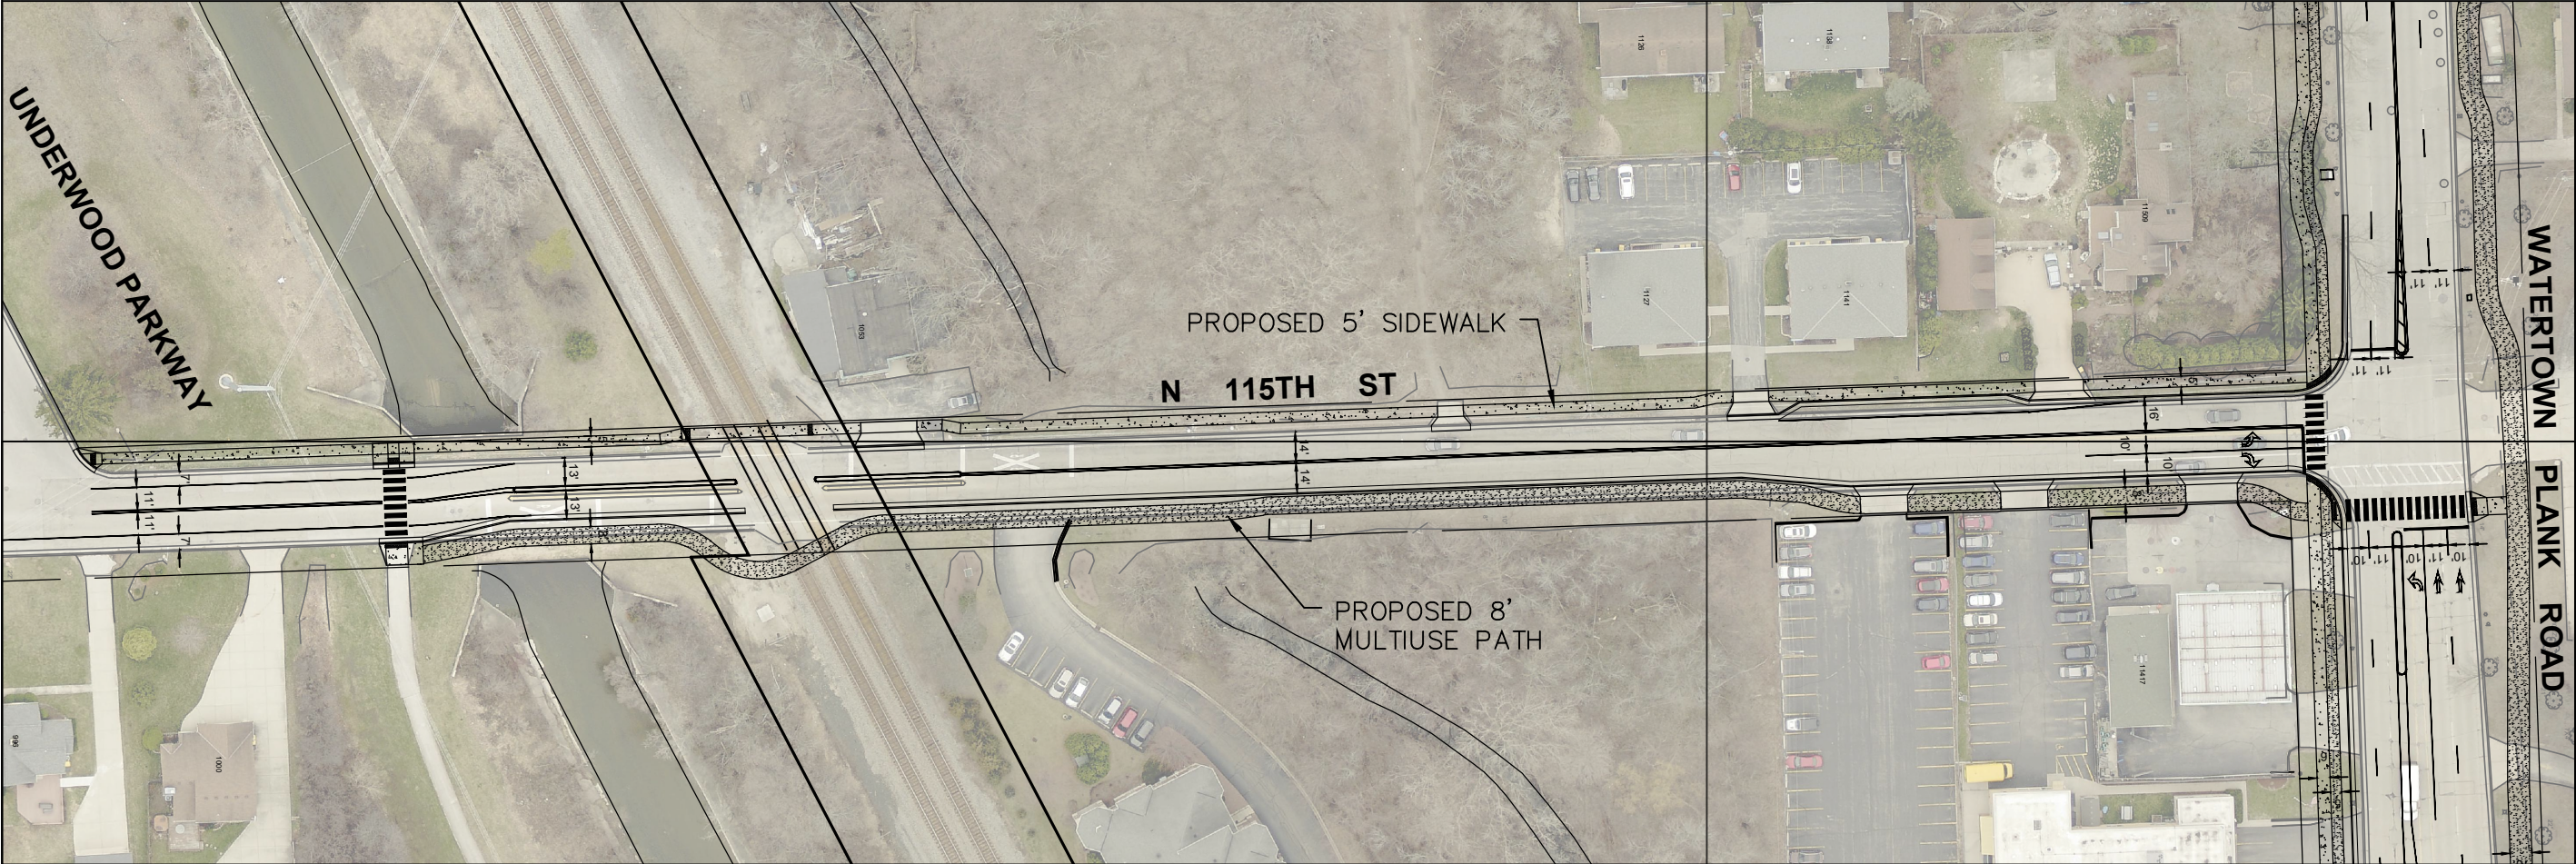

PROPOSED ASPHALT BIKE OR MULTIUSE PATH

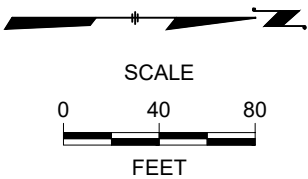

CONCEPTUAL

CONTRACT:		XX-XX	2025 PAVING PROGRAM			CITY OF WAUWATOSA	ENGINEERING SERVICES DIVISION	DATE	DESCRIPTION
FILE NO:		XX-XXXX							
DRAWN BY:		XXX							
CHECKED BY:		XXX							
SCALE:		AS SHOWN	FROM: N 115TH STREET		TO: STREET NAME				
X-XX									