




**1** EXISTING WEST ELEVATION  
1 1/2" = 1'-0"

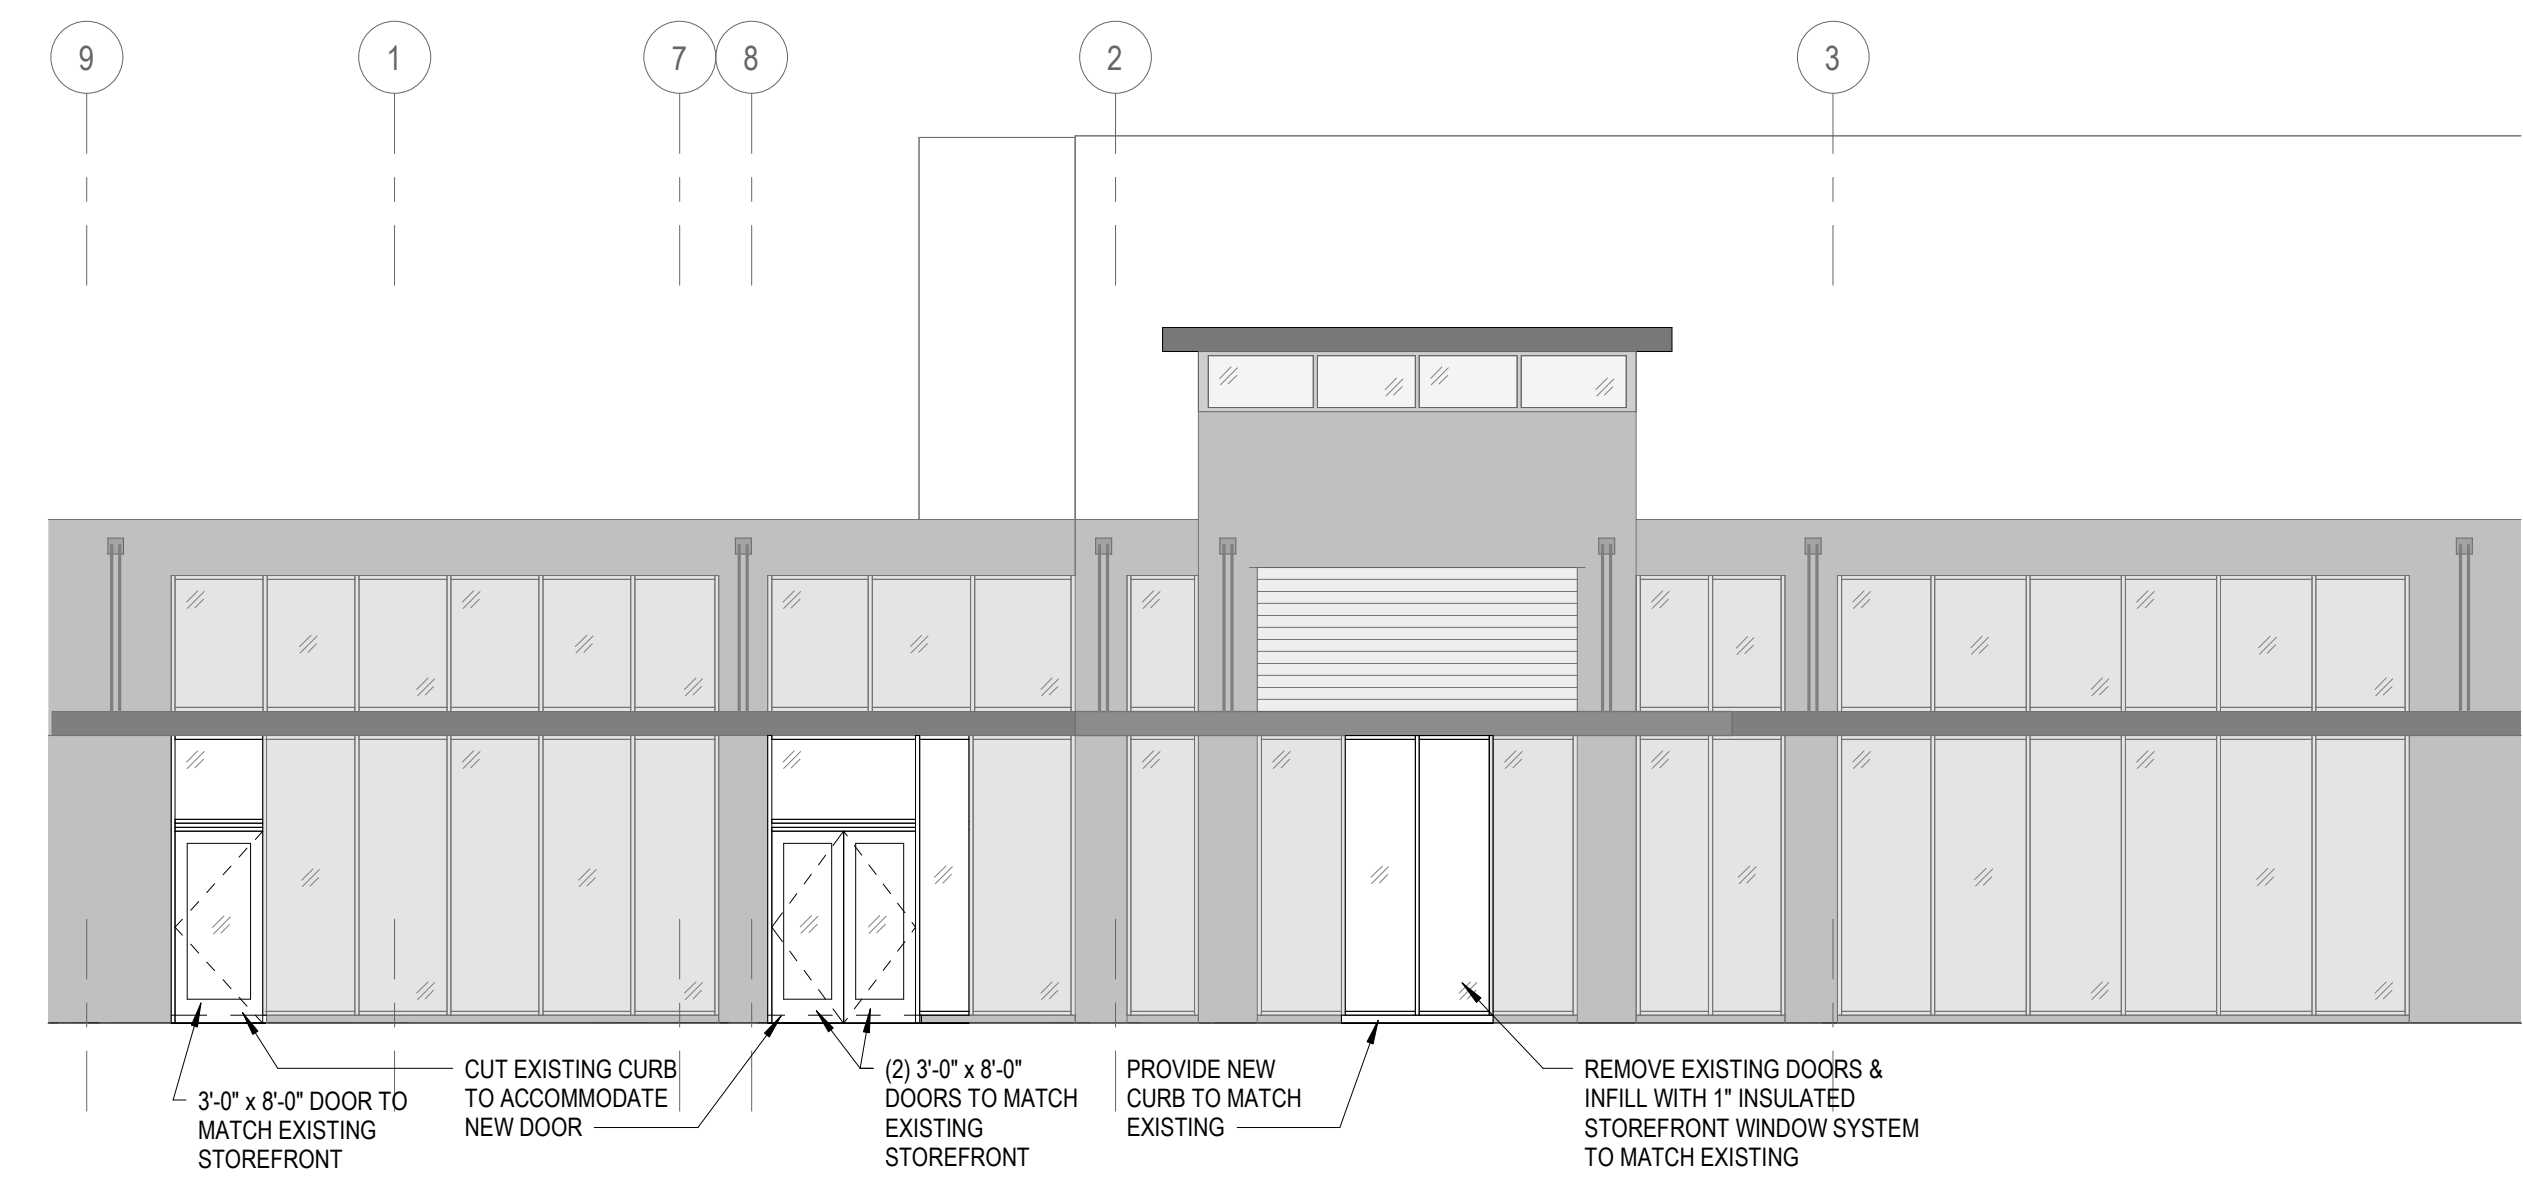

**2** PROPOSED WEST ELEVATION  
1/8" = 1'-0"



**3** PROPOSED WEST ELEVATION  
1 1/2" = 1'-0"