

| | |
|--|---|
| Date of Issuance: August 17, 2023 | Effective Date: August 17, 2023 |
| Contract: Blanchard Street Pumping Station Modifications | Owner: City of Wauwatosa |
| Contractor: Midwest General & Mechanical Contractors, Inc. | Owner's Contract No.: 21-55 |
| Address: 811 Barnard Street | Engineer: Ruekert & Mielke, Inc. |
| Highland, WI 53543 | Engineer's Project No.: 8082-10006 |
| | Effective Date of Contract: May 4, 2022 |

The Contract is modified as follows upon execution of this Change Order:

Description:

- Pumps four and five modifications.
- Pumps one and two modifications.
- Lower level process piping modifications.
- Change in Contract times.

Reason for Change Order:

- The new pumps provided for pump designations 4 and 5 are mounted on steel skids with a higher elevation than the existing pumps which didn't allow for the existing process pipe to align with the new pumps. This required cutting of the existing concrete pump bases and piping modifications to align the existing process piping to the new pumps. This change order covers the cost for the equipment, parts, and labor to perform the pump base and process pipe modifications.
- During installation of the process pipe in the lower level, it was determined that the process piping alignment would interfere with an existing steel support beam. Additional piping modifications will need to be made to realign the process piping around the beam. This change order covers the cost for additional pipe, fittings, and labor for the realignment of the process piping.
- Additional process piping modifications were required to allow for the installation and alignment for new pumps 1 and 2. This required additional pipe and uni-flanges to be provided. This change order covers the cost for the additional pipe, fittings, and labor for the piping modifications.

Attachments:


- Letter from Midwest General & Mechanical Contractor's, Inc. dated August 8, 2023.

| CHANGE IN CONTRACT PRICE | CHANGE IN CONTRACT TIMES |
|---|--|
| Original Contract Price \$ 1,215,655.00 | Original Contract Times: Substantial Completion: <u>October 31, 2022</u> Ready for Final Payment: <u>November 30, 2022</u> |
| Increase/Decrease from previously approved Change Orders: \$ 21,700.00 | Increase from previously approved Change Order No. 1: Substantial Completion: <u>107</u> Ready for Final Payment: <u>107</u> days |
| Contract Price prior to this Change Order: \$ 1,237,355.00 | Contract Times prior to this Change Order: Substantial Completion: <u>September 30, 2023</u> Ready for Final Payment: <u>October 31, 2023</u> days or dates |
| Increase of this Change Order: \$ 38,365.00 | Increase of this Change Order: Substantial Completion: <u>January 15, 2024</u> Ready for Final Payment: <u>February 15, 2024</u> |
| Contract Price incorporating this Change Order: \$ 1,275,720 | Contract Times with all approved Change Orders: Substantial Completion: <u>January 15, 2024</u> Ready for Final Payment: <u>February 15, 2024</u> days or dates |

RECOMMENDED:

ACCEPTED:

ACCEPTED:

Signature: 
Engineer (Authorized Signature)


Signature: 
Owner (Authorized Signature)

Signature: 
Contractor (Authorized Signature)

Date: August 17, 2023

Date: 8/23/2023

Date: 8/18/23

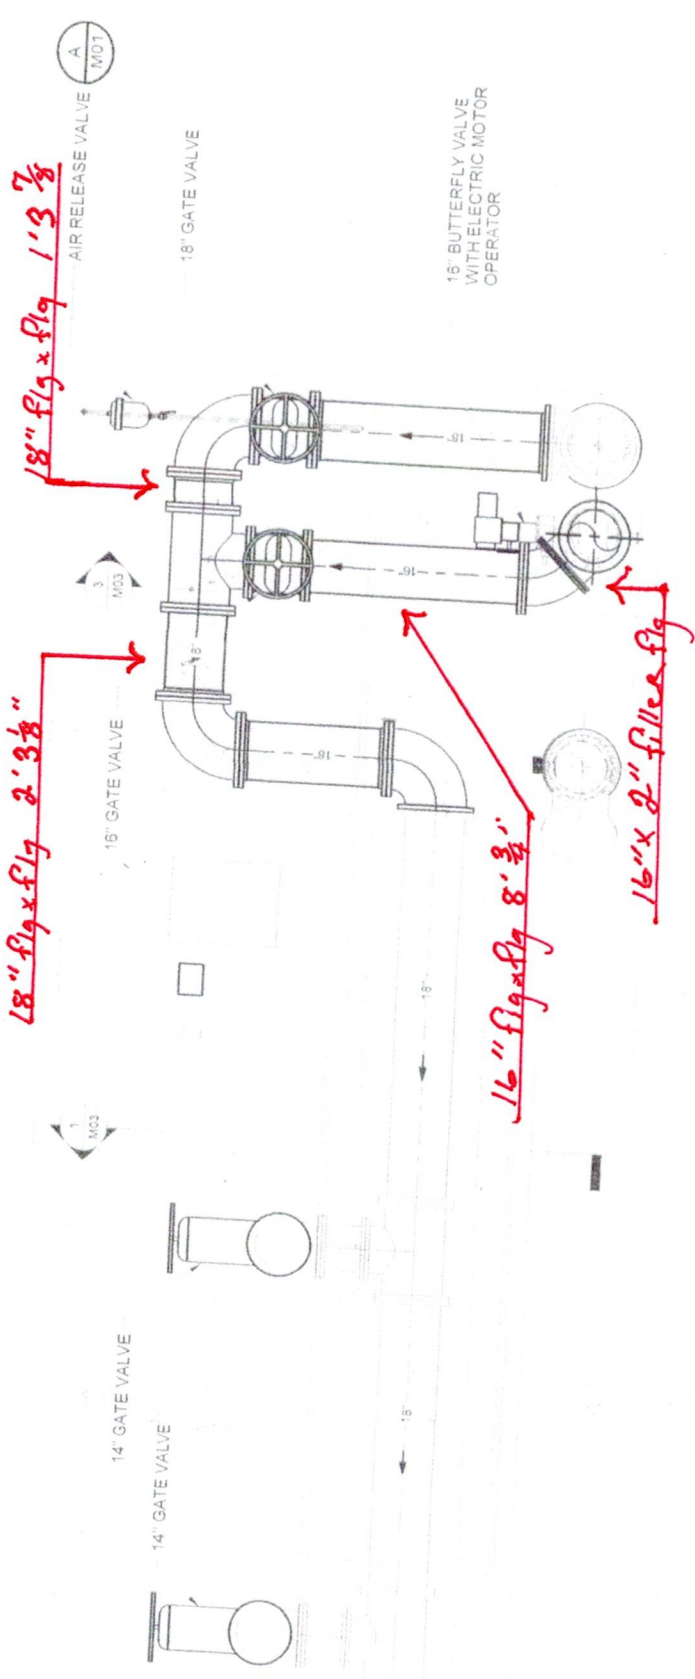

SECTION 4
SCALE 3/8" = 1'-0"

PRESSURE GAUGE

TEE WITH PLUG



" GATE VALVE

Change Order #2

From: *Midwest General & Mechanical Contractors, Inc.*
P.O. Box 305
Highland, WI 53543
Phone: 608-943-8541 *Fax: 608-943-8553*

To: *City of Wauwatosa* DATE: *8/08/23*
Attn: Cory Mason
Email: cmason@wauwatosa.net

Midwest General & Mechanical Contractors, Inc. proposes to supply and install the following:

Pumps Four & Five

| | | | |
|---------|--|-----------|-------------|
| | Hard Rock Sawing & Drilling | | \$ 2,300.00 |
| (2) | 12" Uni - flg | \$ 400.00 | \$ 800.00 |
| (32 mh) | Assist in concrete removal and reman spools and pipe as necessary | \$ 95.00 | \$ 3,040.00 |
| (4) | Hotel rooms | \$ 150.00 | |

Pumps one & two

| | | | |
|---------|--|-----------|--|
| (1) | 18" flg x flg DIP 1' 3 7/8" | | \$ 3,760.00 |
| (1) | 18" flg x flg DIP 2' 3 1/8" | | \$ 3,988.00 |
| (1) | 16" flg x flg DIP 8' 3/4" | | \$ 4,985.00 |
| (2) | 12" flg x PE DIP 1' 4" | | \$ 1,800.00 |
| 4 | (6) 12" Uni- flg | | \$ 2,400.00 ^{\$1,600} |
| (1) | 16" x 2" Filler flg | | \$ 795.00 |
| | Threaded rod & nut's | | \$ 720.00 |
| | Shipping | | \$ 2,500.00 |
| (64 mh) | Meet to discuss options / remove 45 bend / T and concrete necessary to rotate T to 90 | \$ 95.00 | \$ 6,080.00 |
| (8) | Hotel rooms | \$ 150.00 | \$ 1,200.00 |
| | | | \$ 34,968.00 |
| | Overhead & profit | 12% | \$ 4,197.00 |
| | TOTAL CHANGE ORDER: | | \$ 39,165.00 ^{\$ 38,365} |

We propose to furnish material and labor – complete in accordance with the above specifications for the sum of:

THIRTY-NINE THOUSAND ONE HUNDRED SIXTY FIVE AND 00/00 _____ **dollars**

Respectfully submitted: *Chuck Zwolanek*
President, Midwest General &
Mechanical Contractors, Inc.

Acceptance of Proposal

The above prices, specifications and conditions are satisfactory and are hereby accepted. You are authorized to do the work as specified. Payments will be made as outlined above.

DATE OF ACCEPTANCE:

SIGNATURE _____

SIGNATURE _____