

WISCONSIN STATE CRIME LAB
MILWAUKEE COUNTY MEDICAL EXAMINER OFFICE &
OFFICE OF EMERGENCY MANAGEMENT FACILITY

HGA

WAUWATOSA DRB RE-SUBMISSION

February 19, 2026


EXISTING CONDITION

South Elevation




SCREEN PRODUCT

Louvered Screen

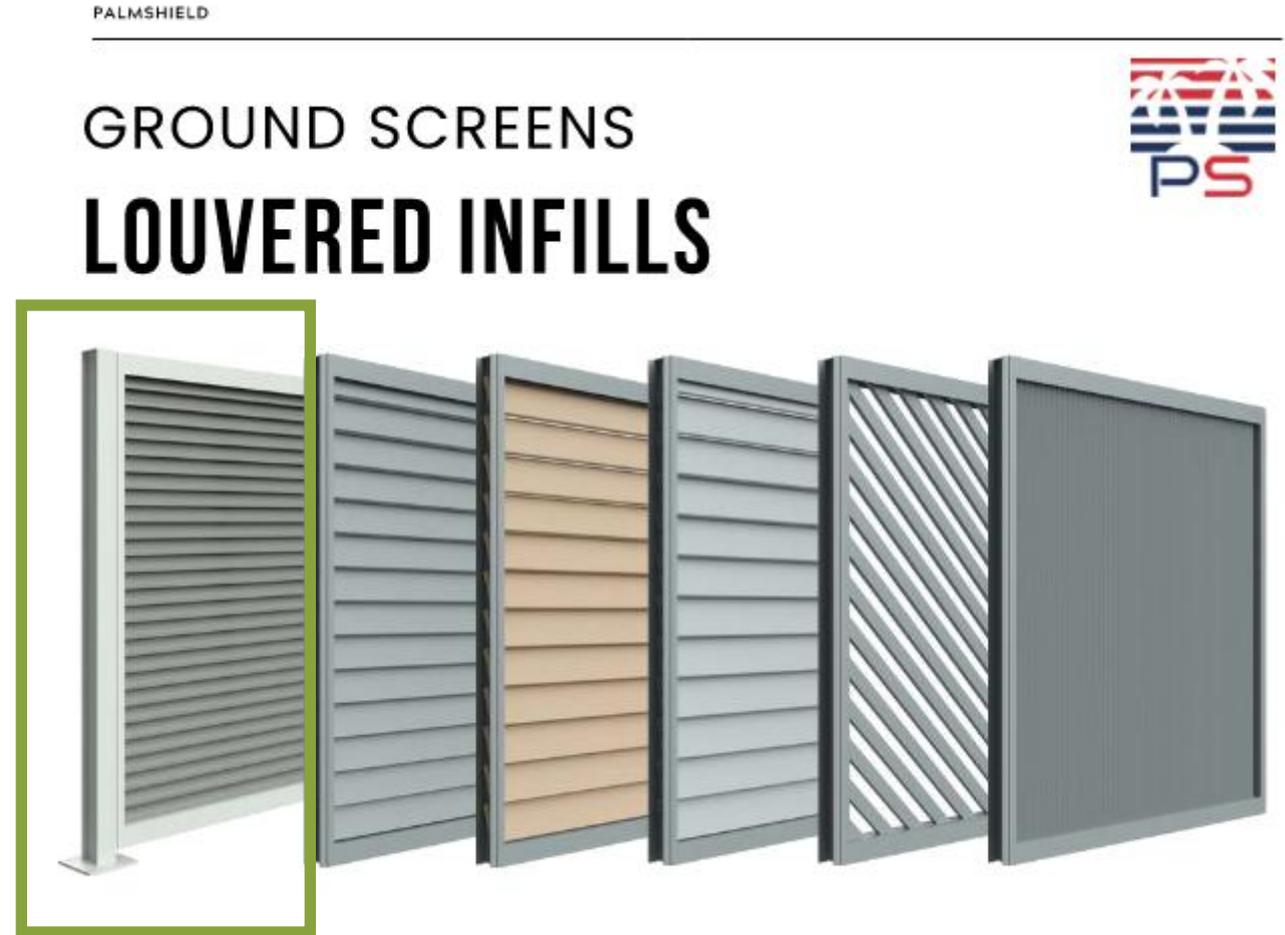

ROOF SCREEN SECTION


Height Applicable to All Options

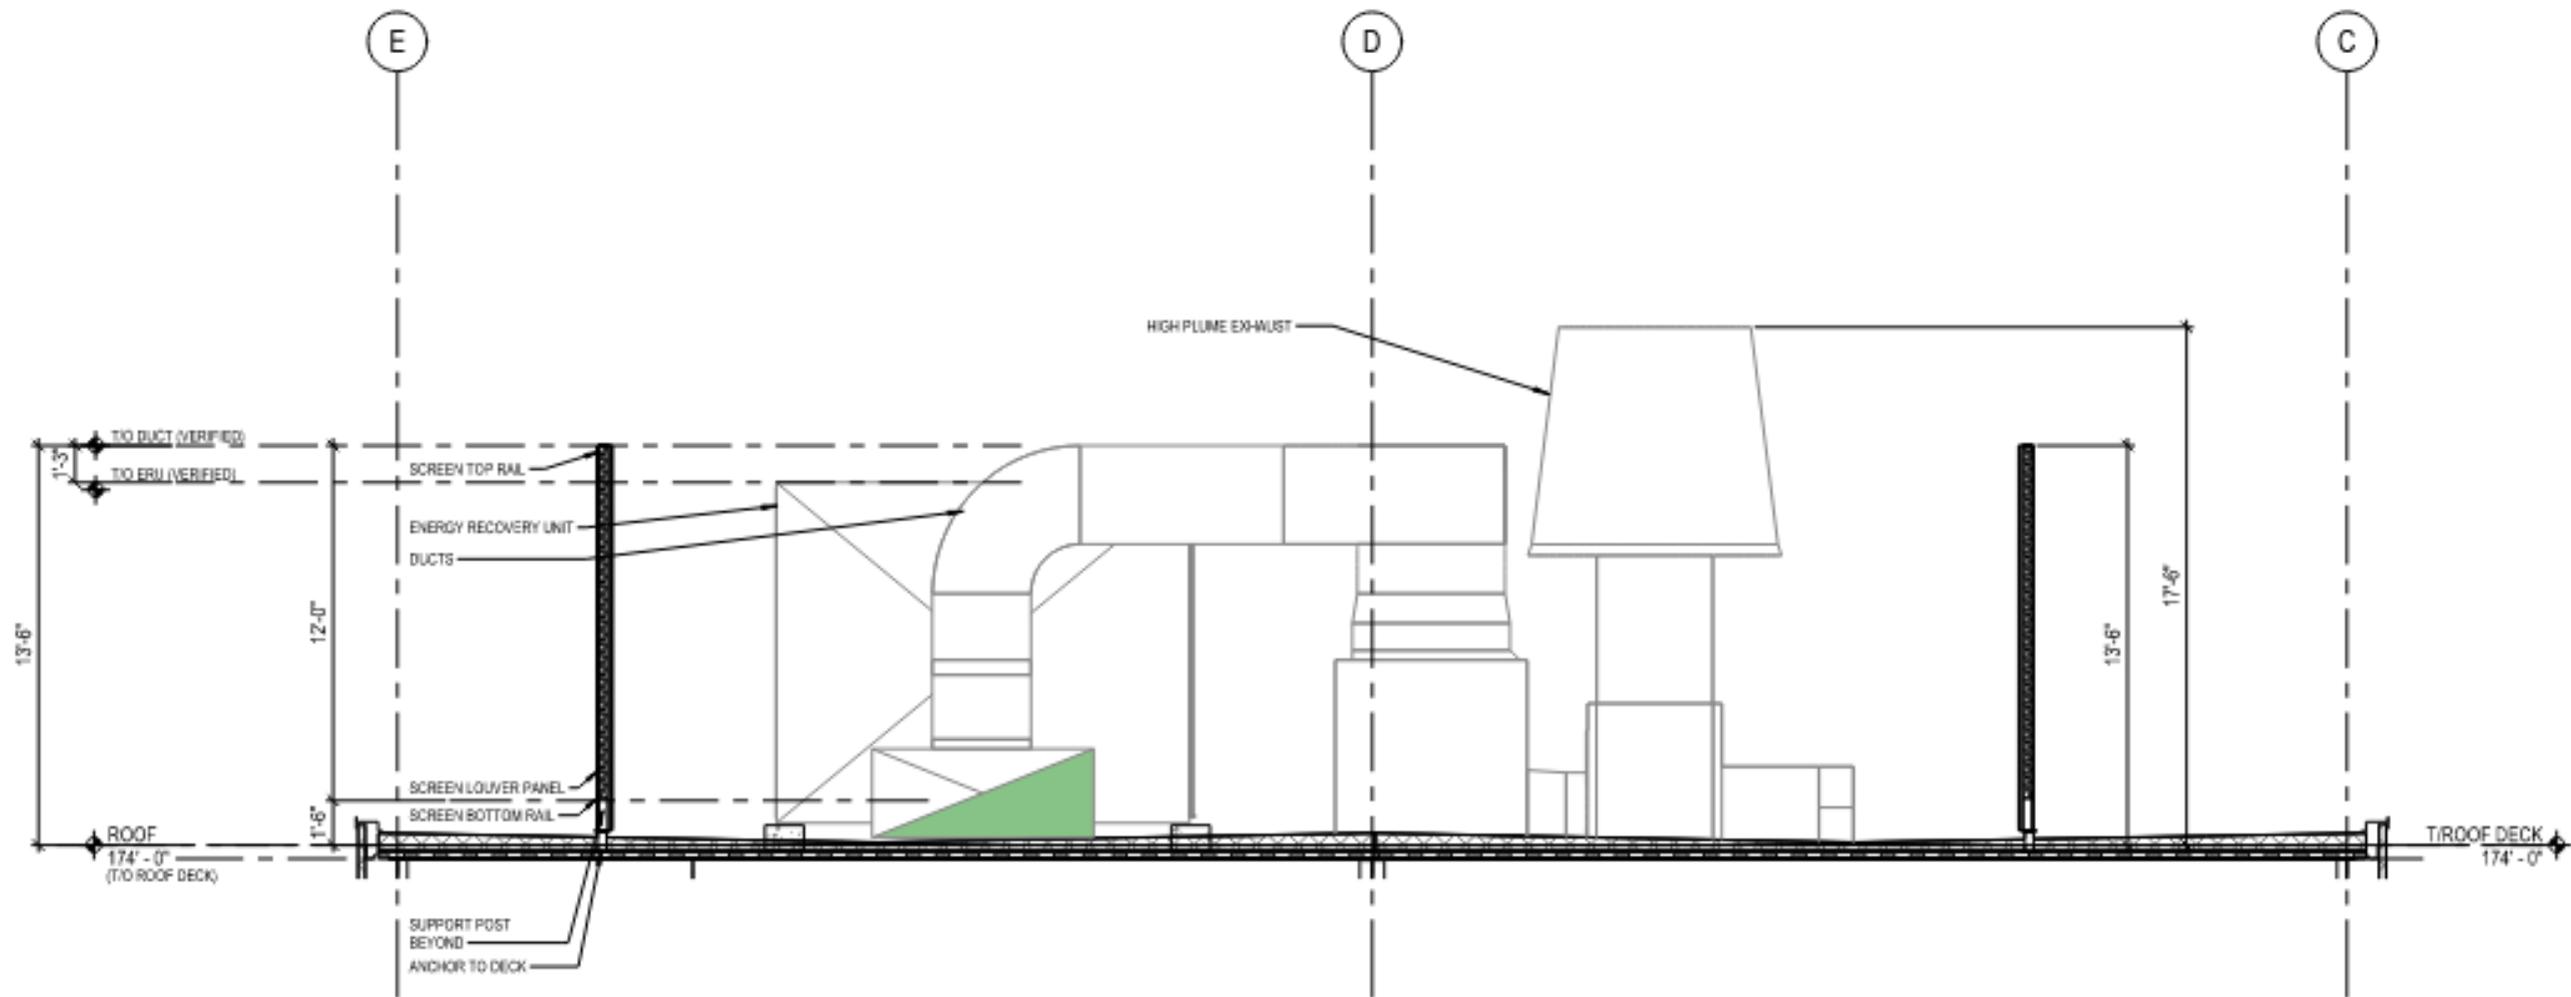

Looking East


ROOF PLAN

Option 1 – Partial South Screen

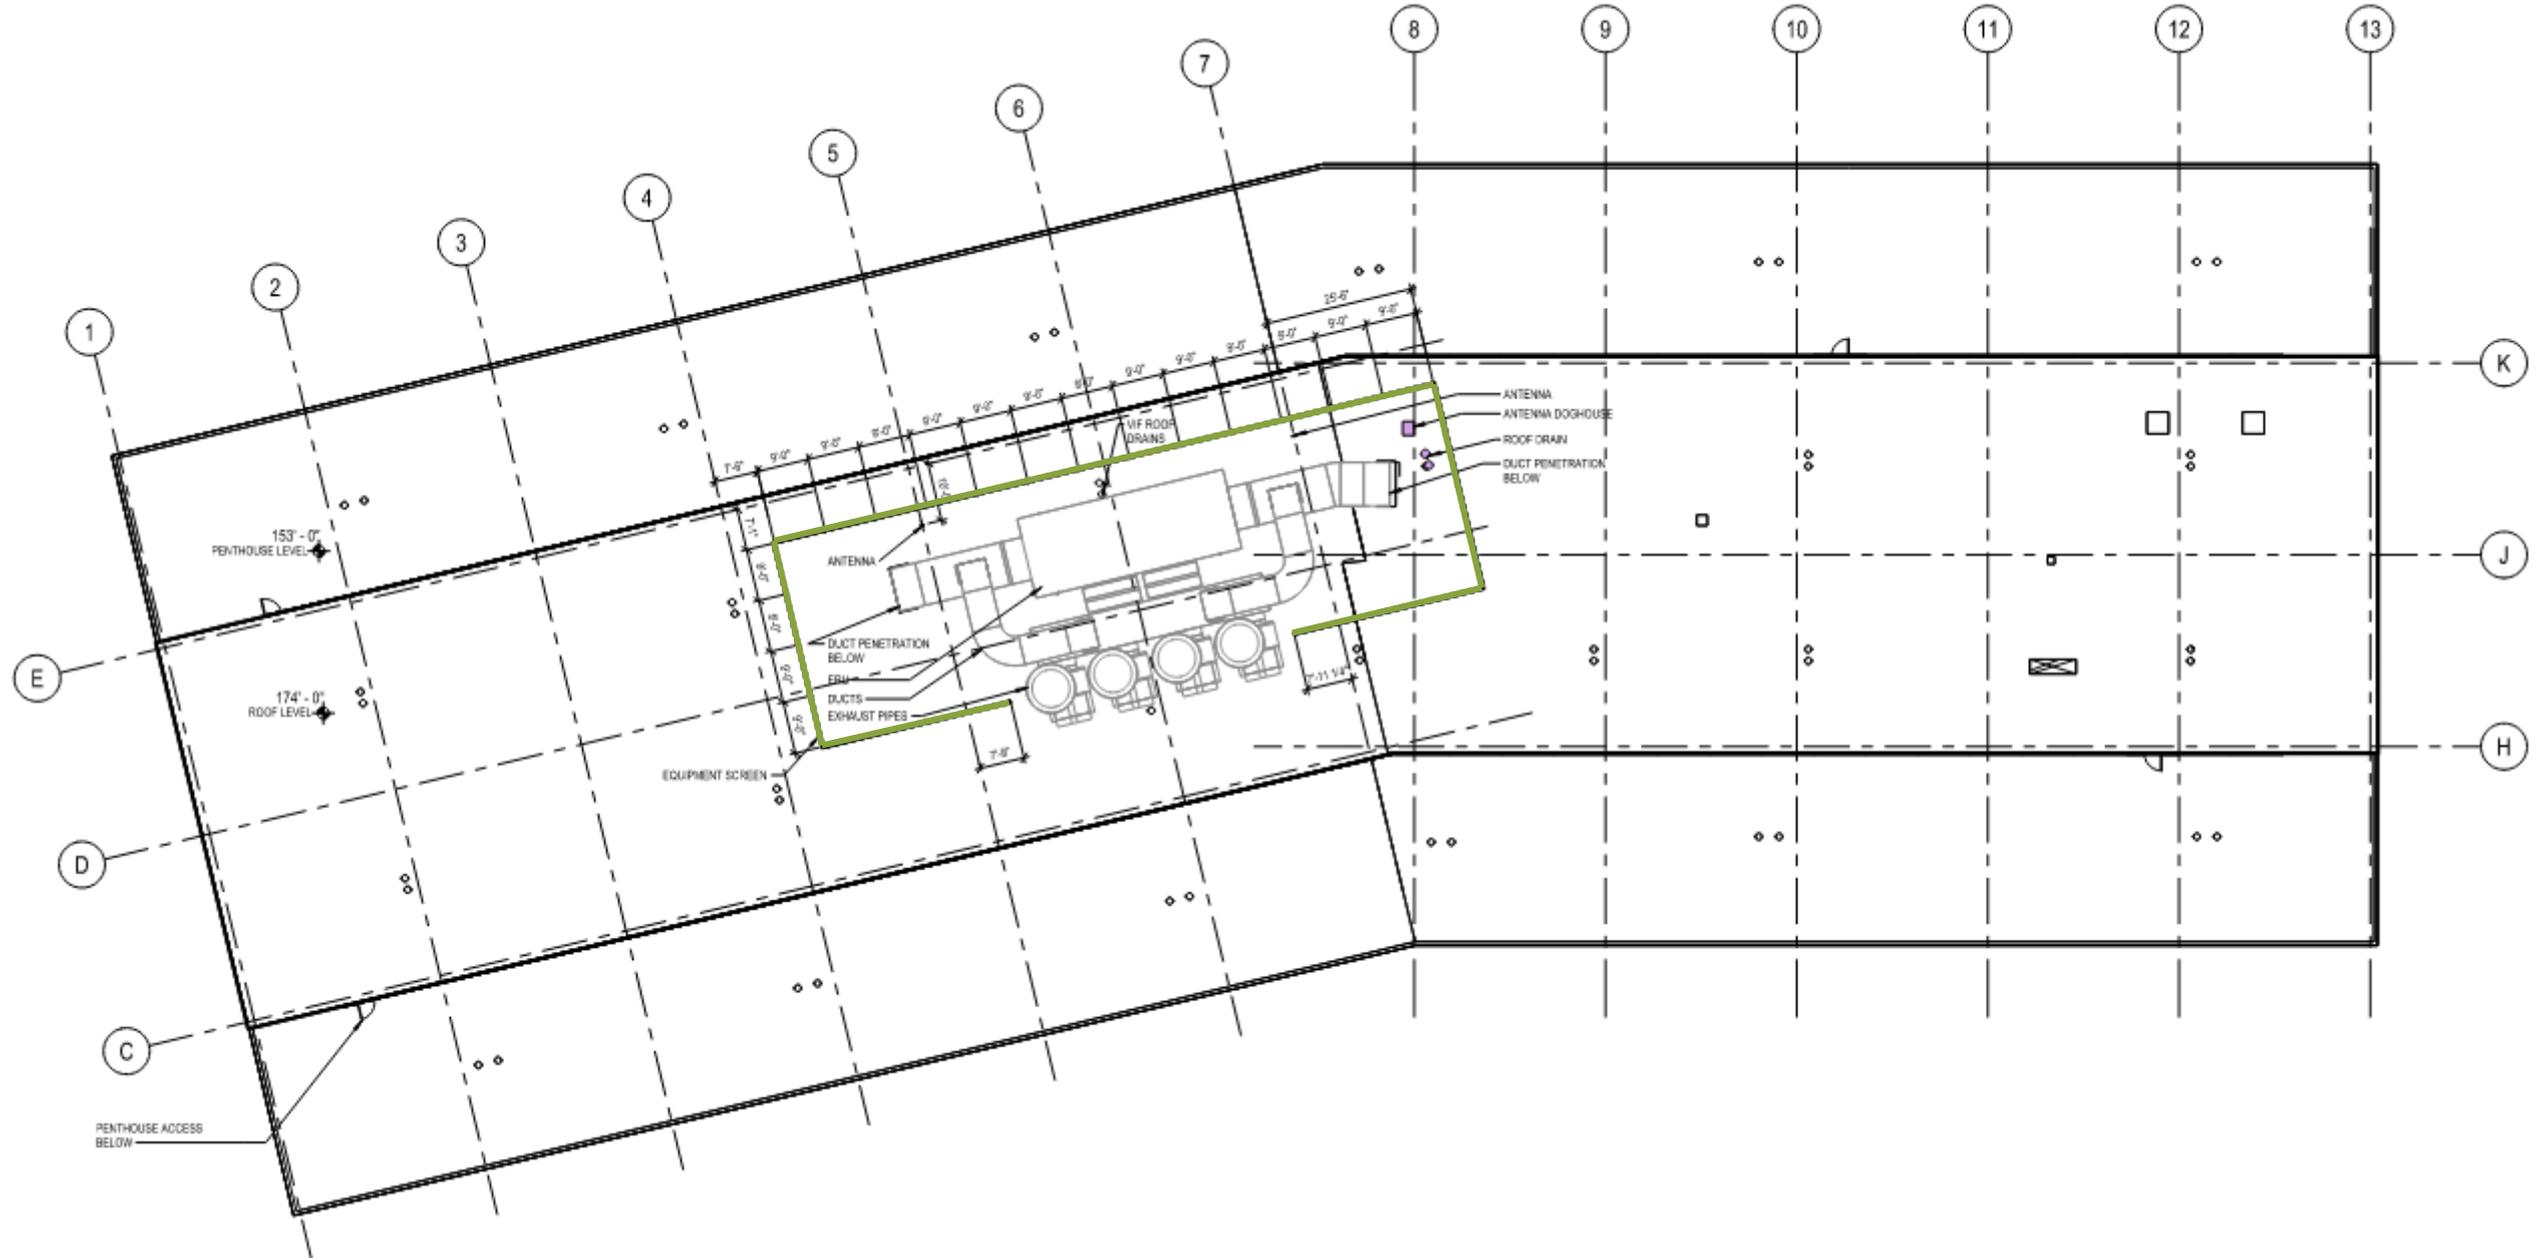

ROOF AXON

Option 1 – Partial South Screen

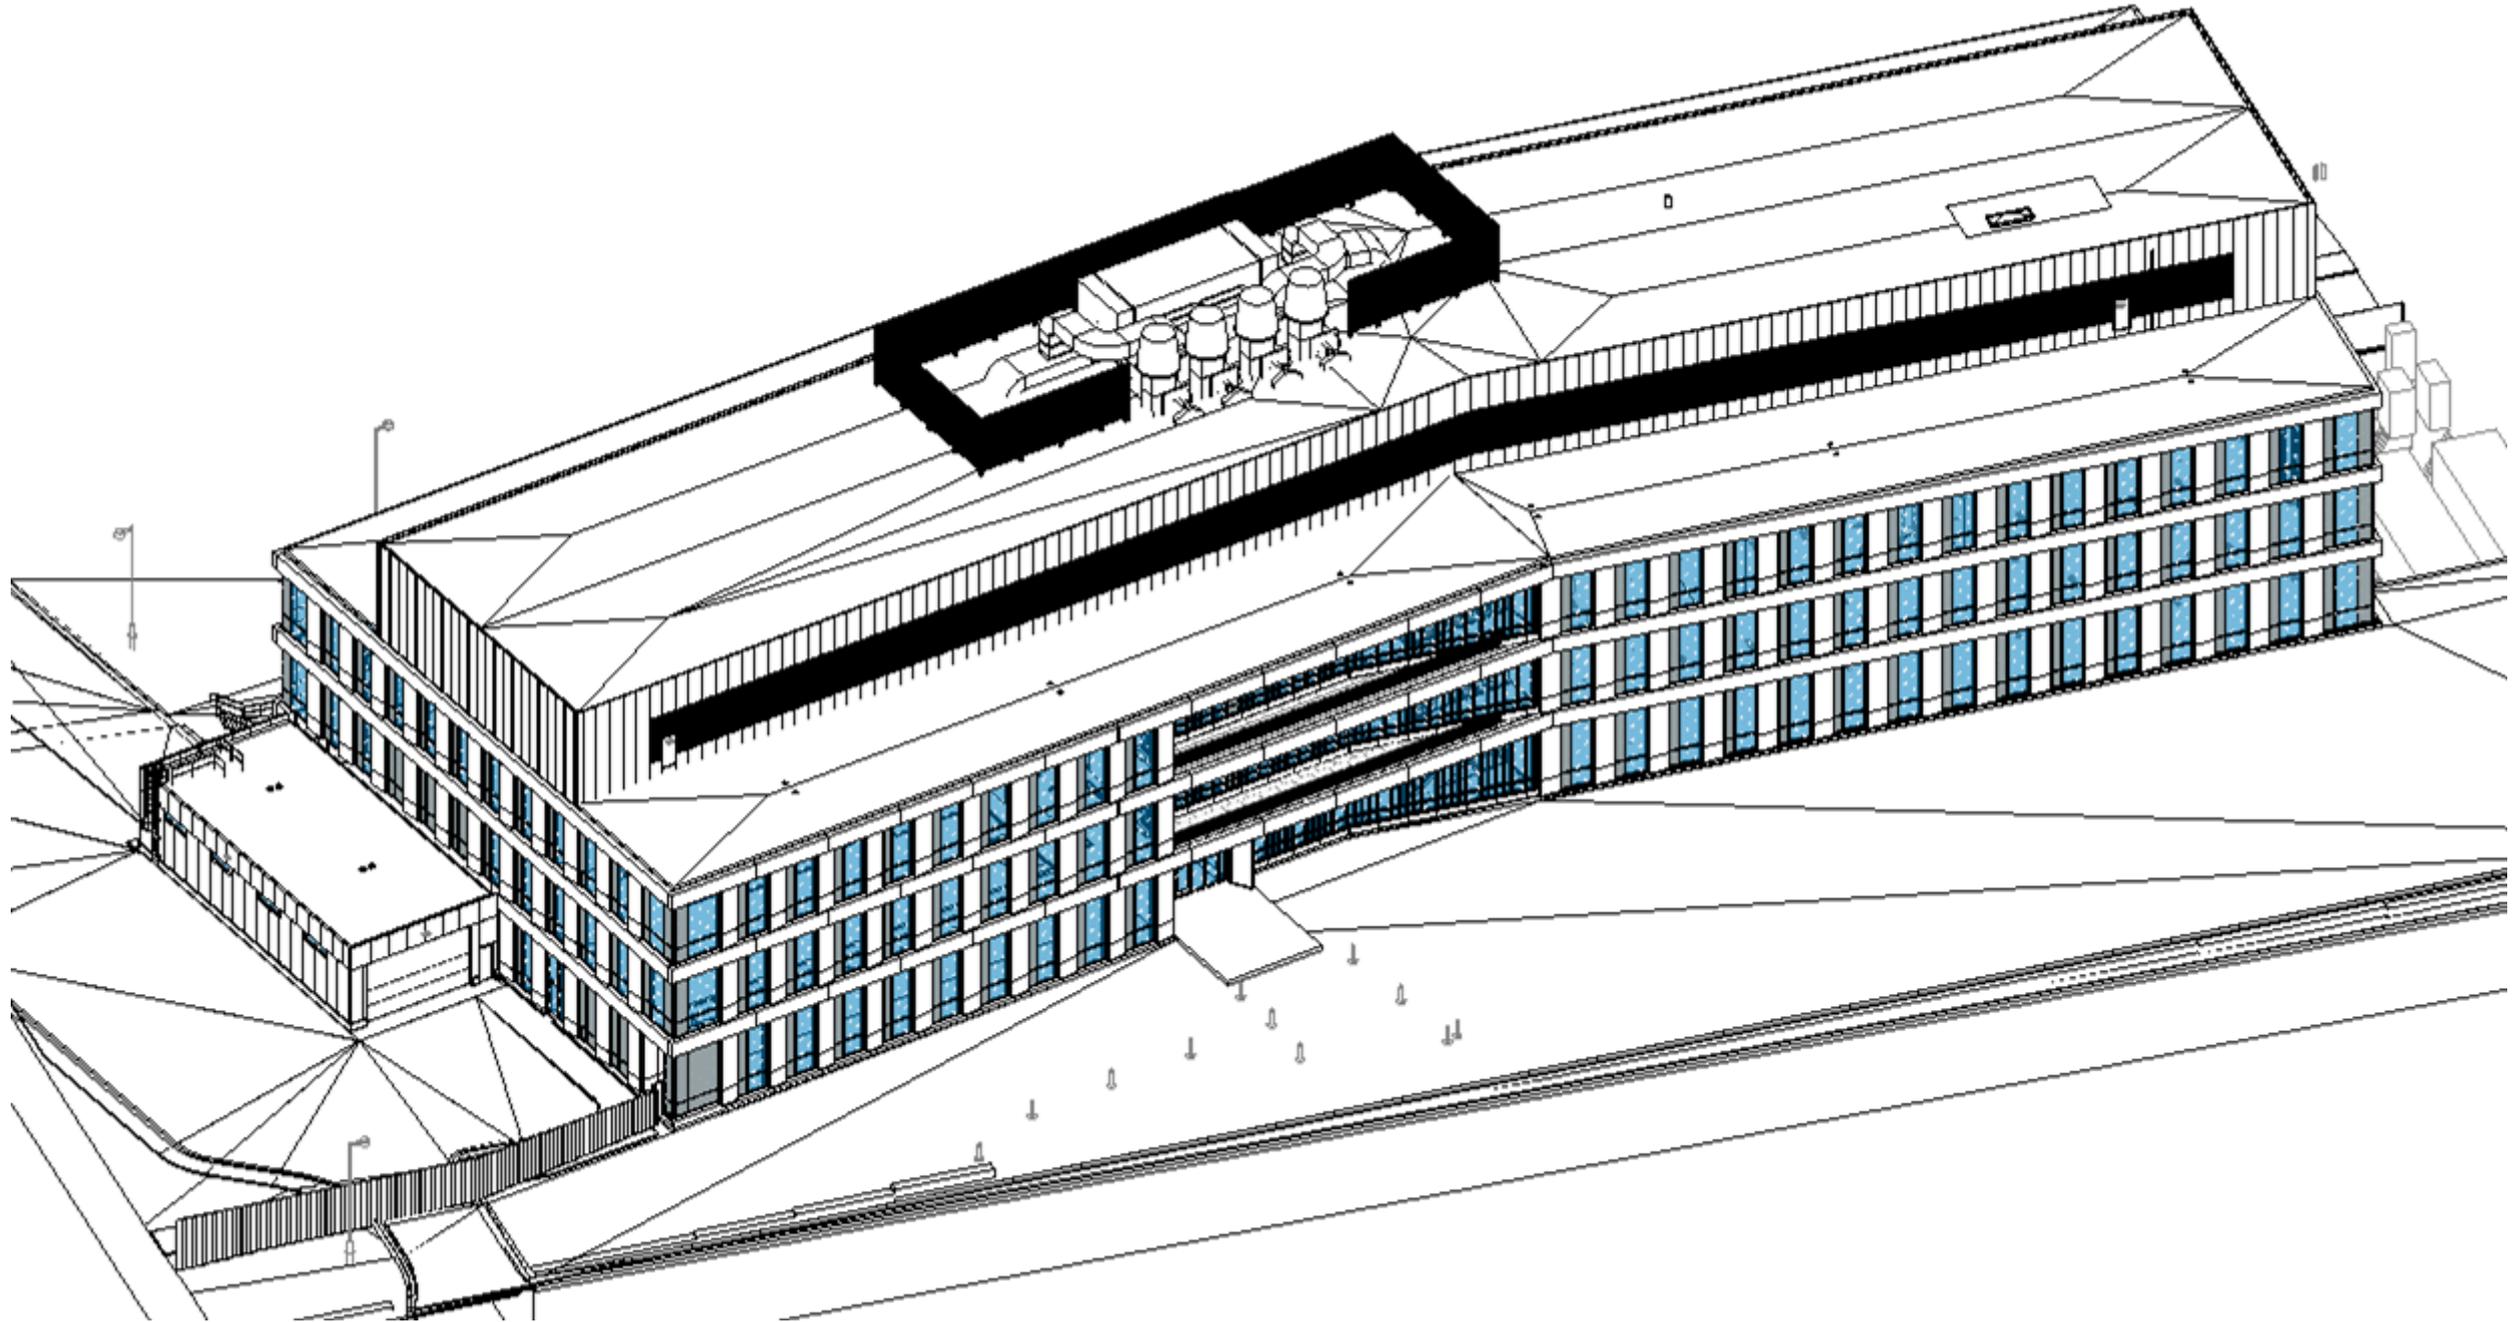

VIEWS


Option 1 – Partial South Screen



South View

VIEWS


Option 1 – Partial South Screen

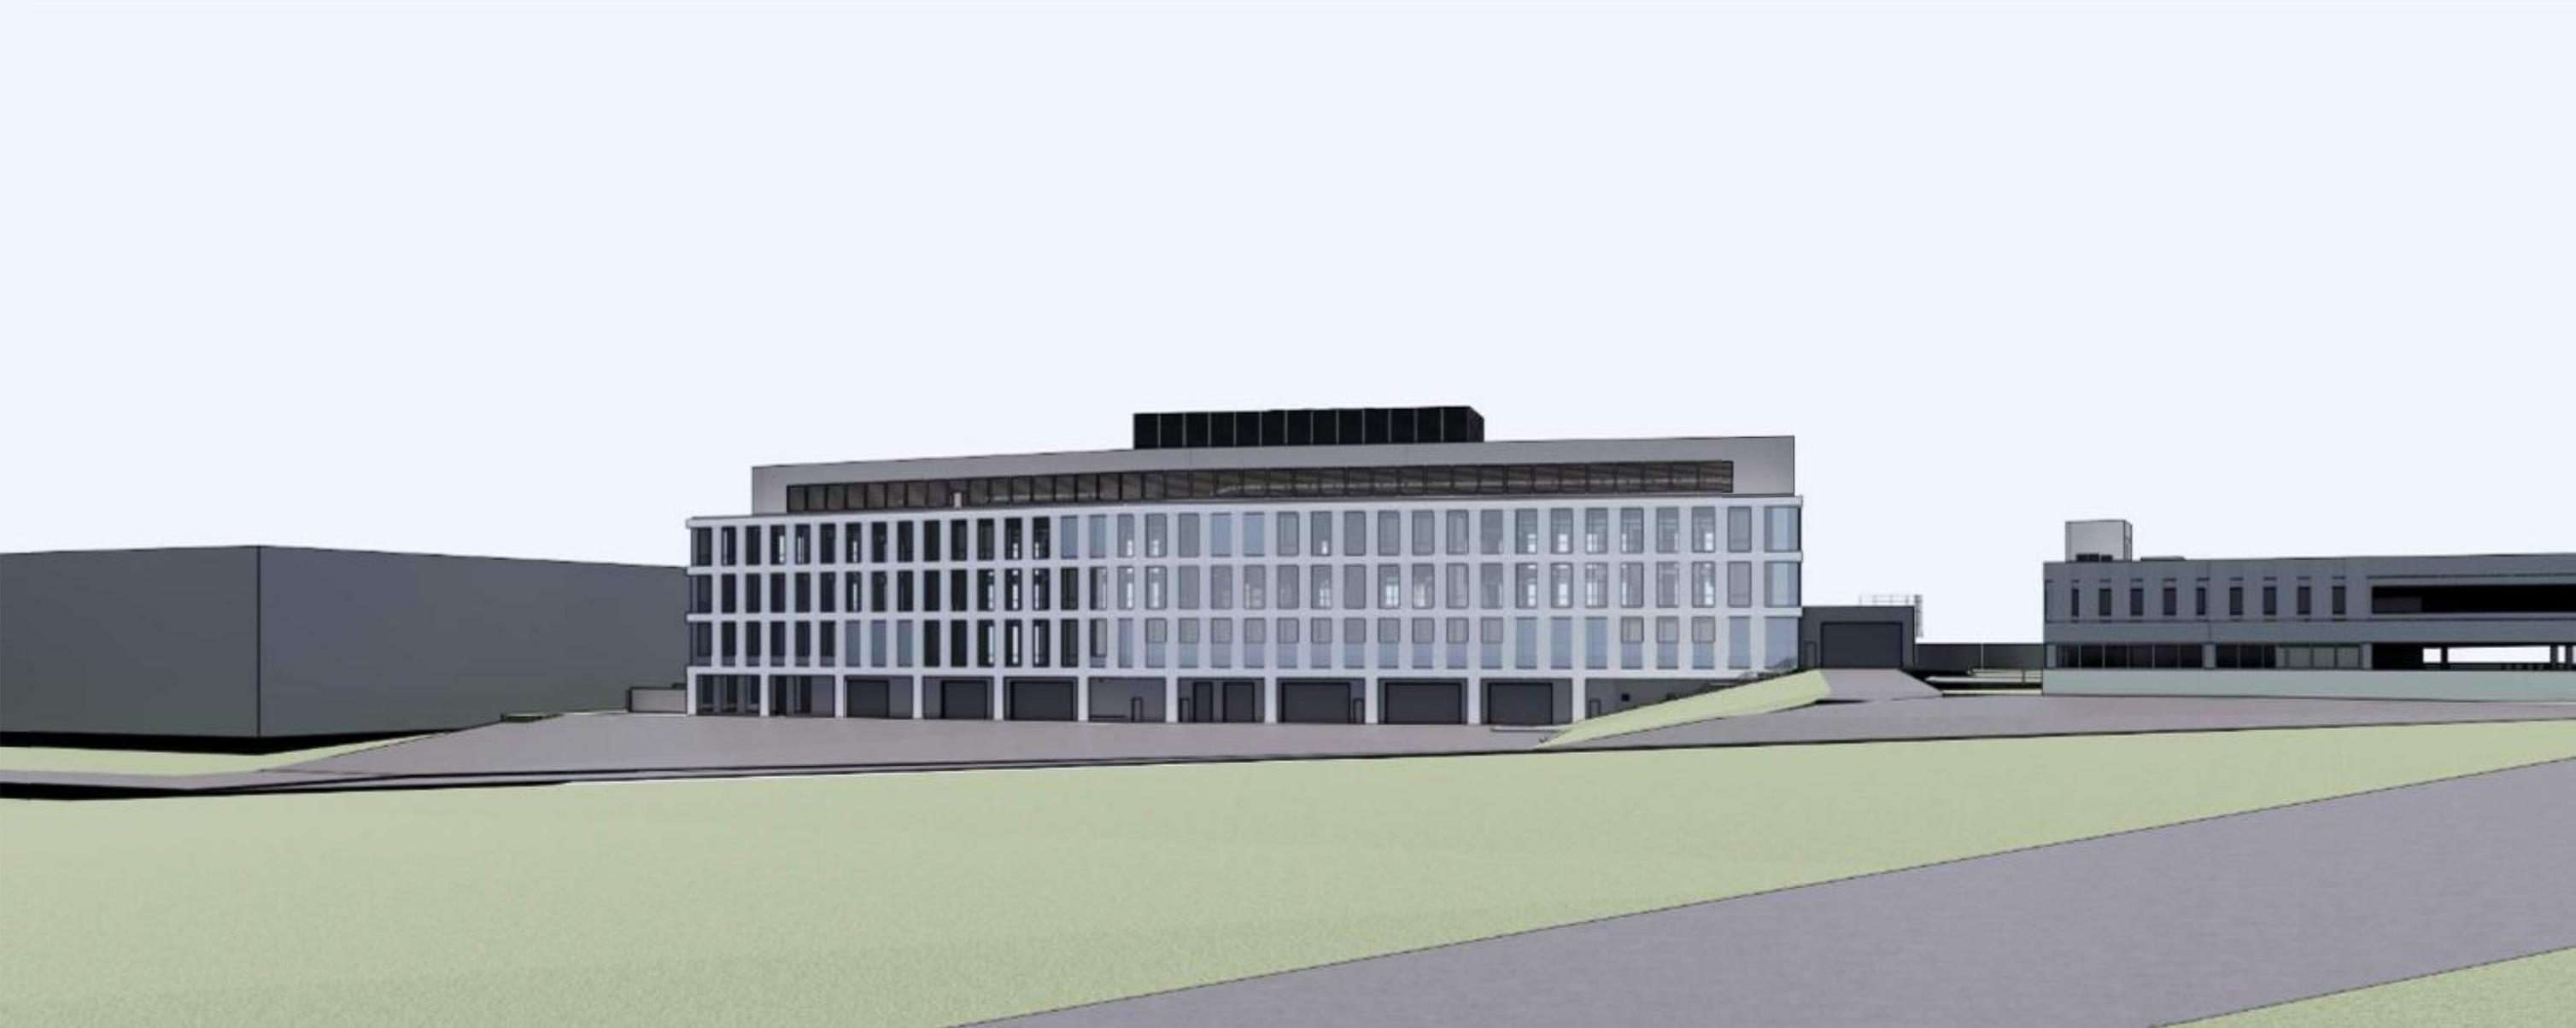

North View


ROOF AXON

Option 2 – Full Screen

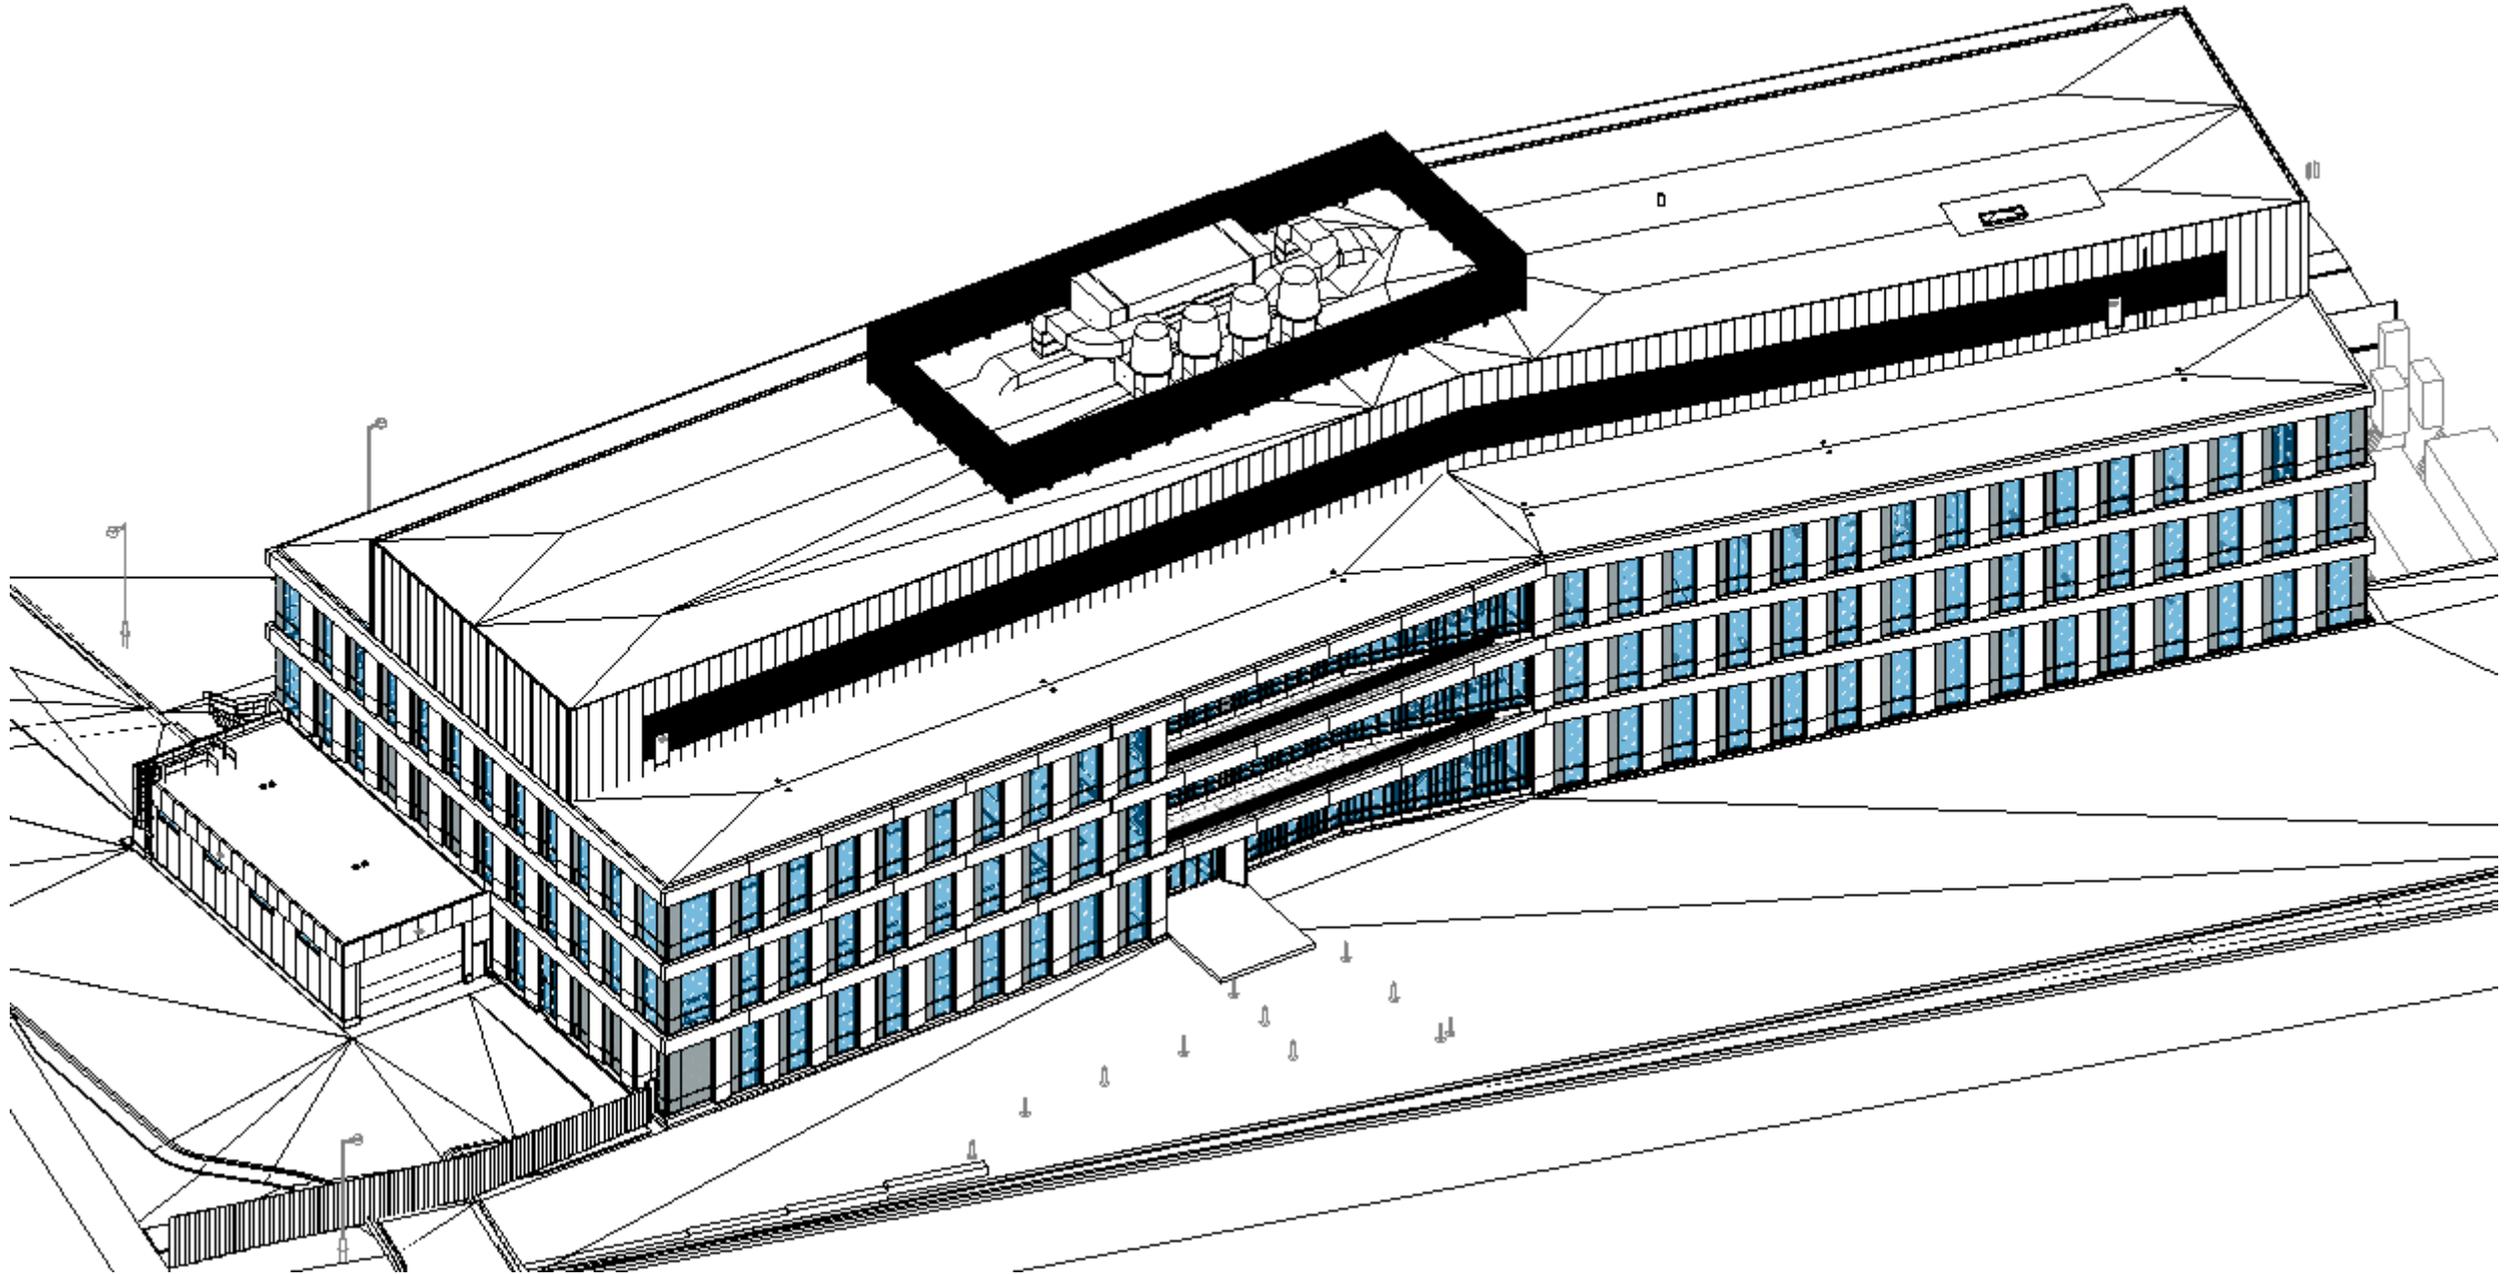

VIEWS


Option 2 – Full Screen

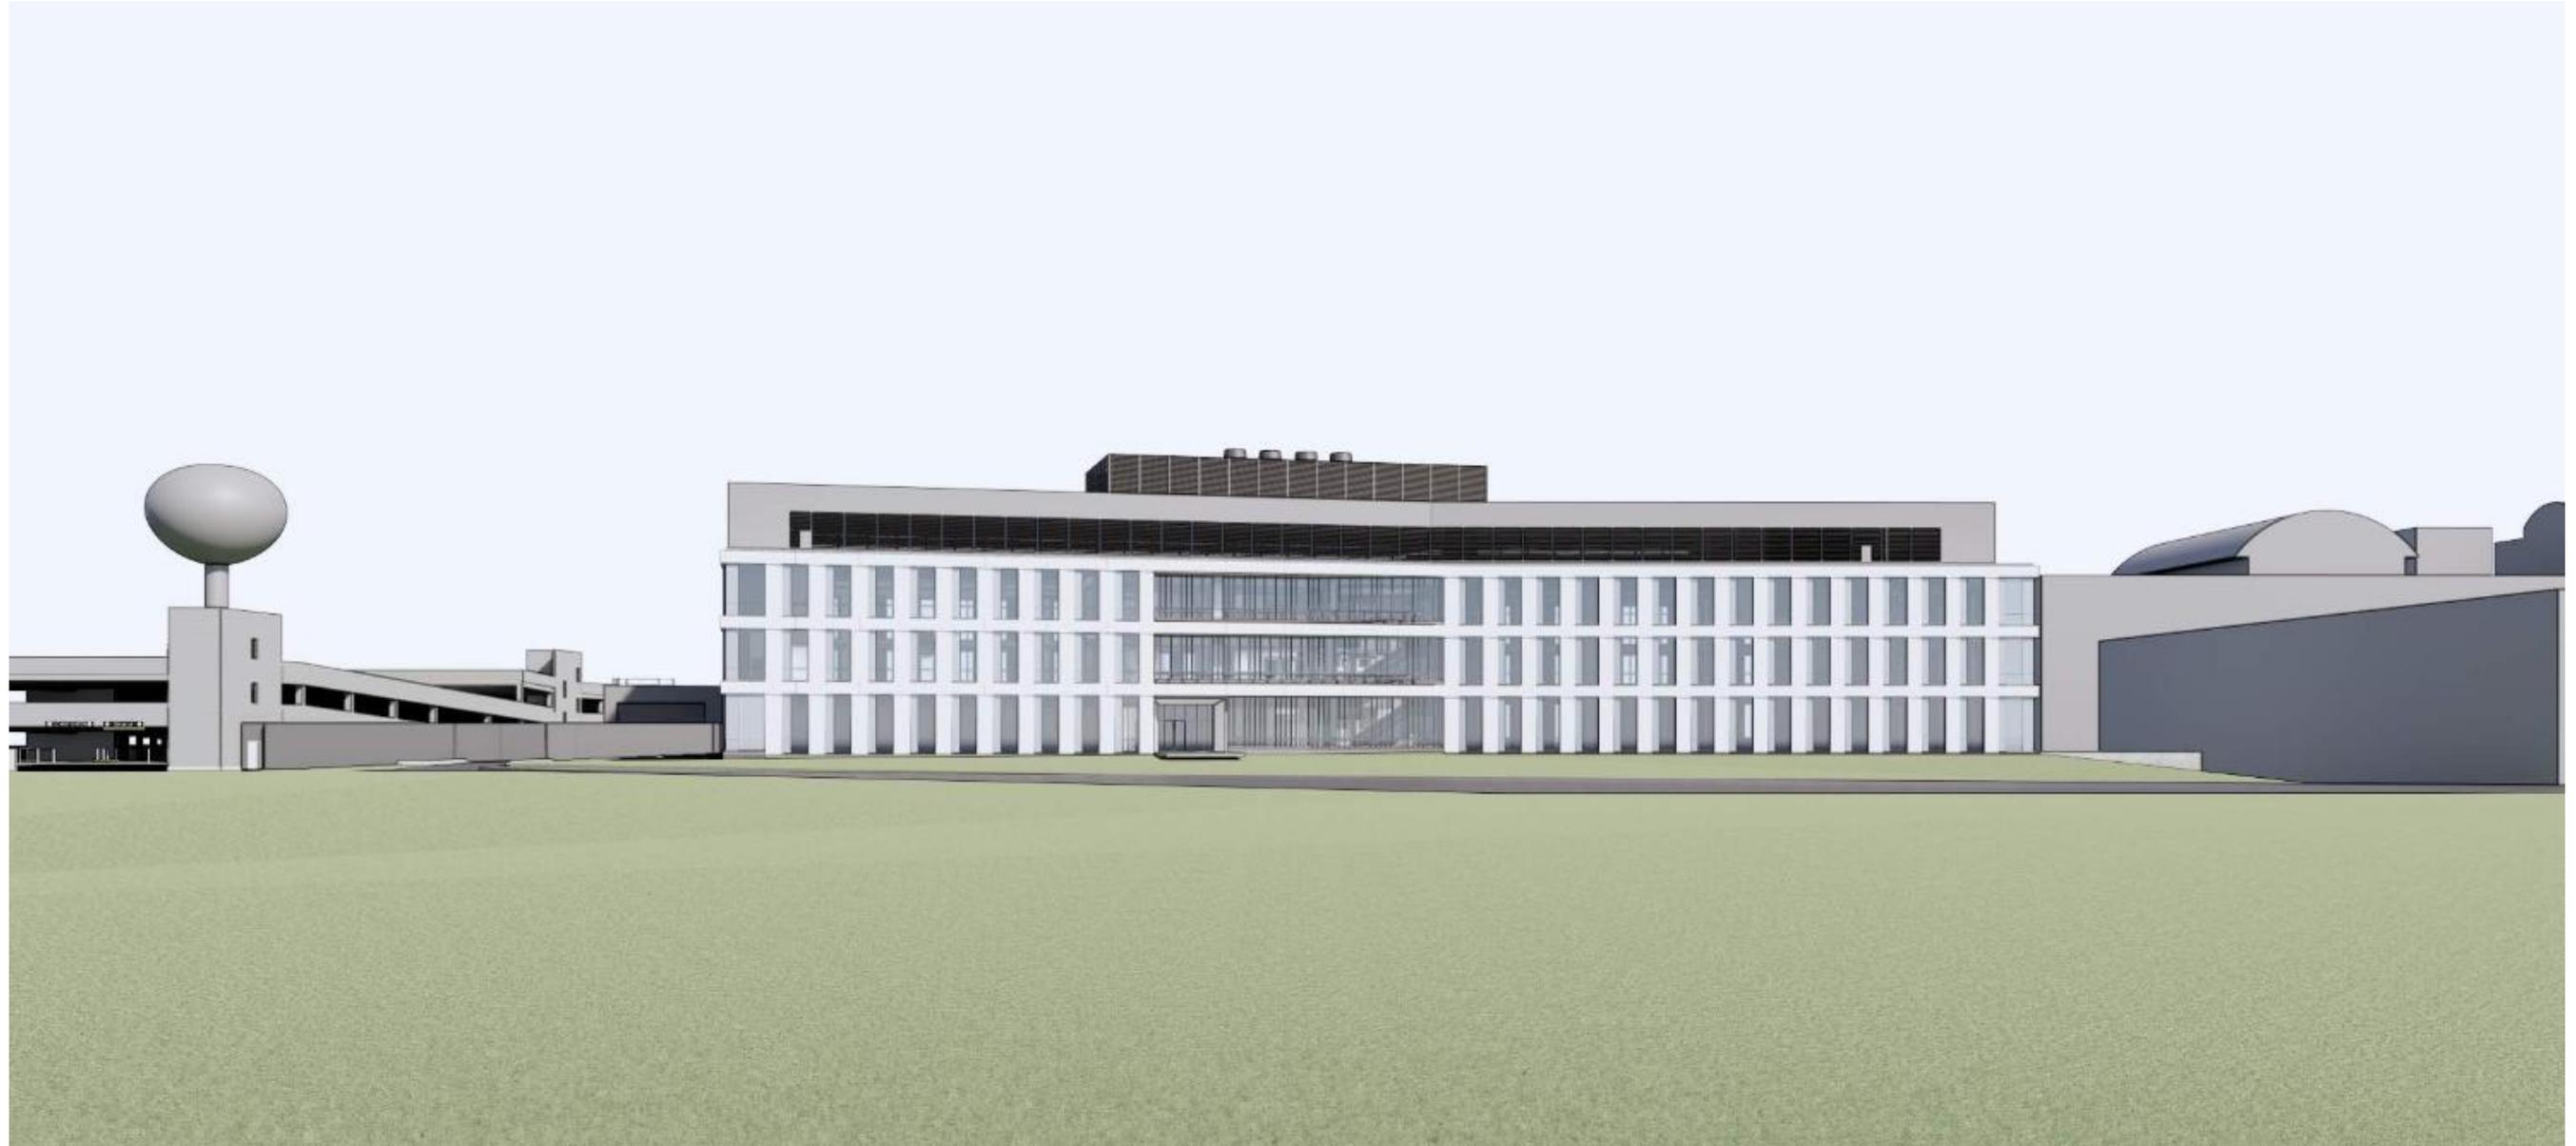

South View

VIEWS


Option 2 – Full Screen

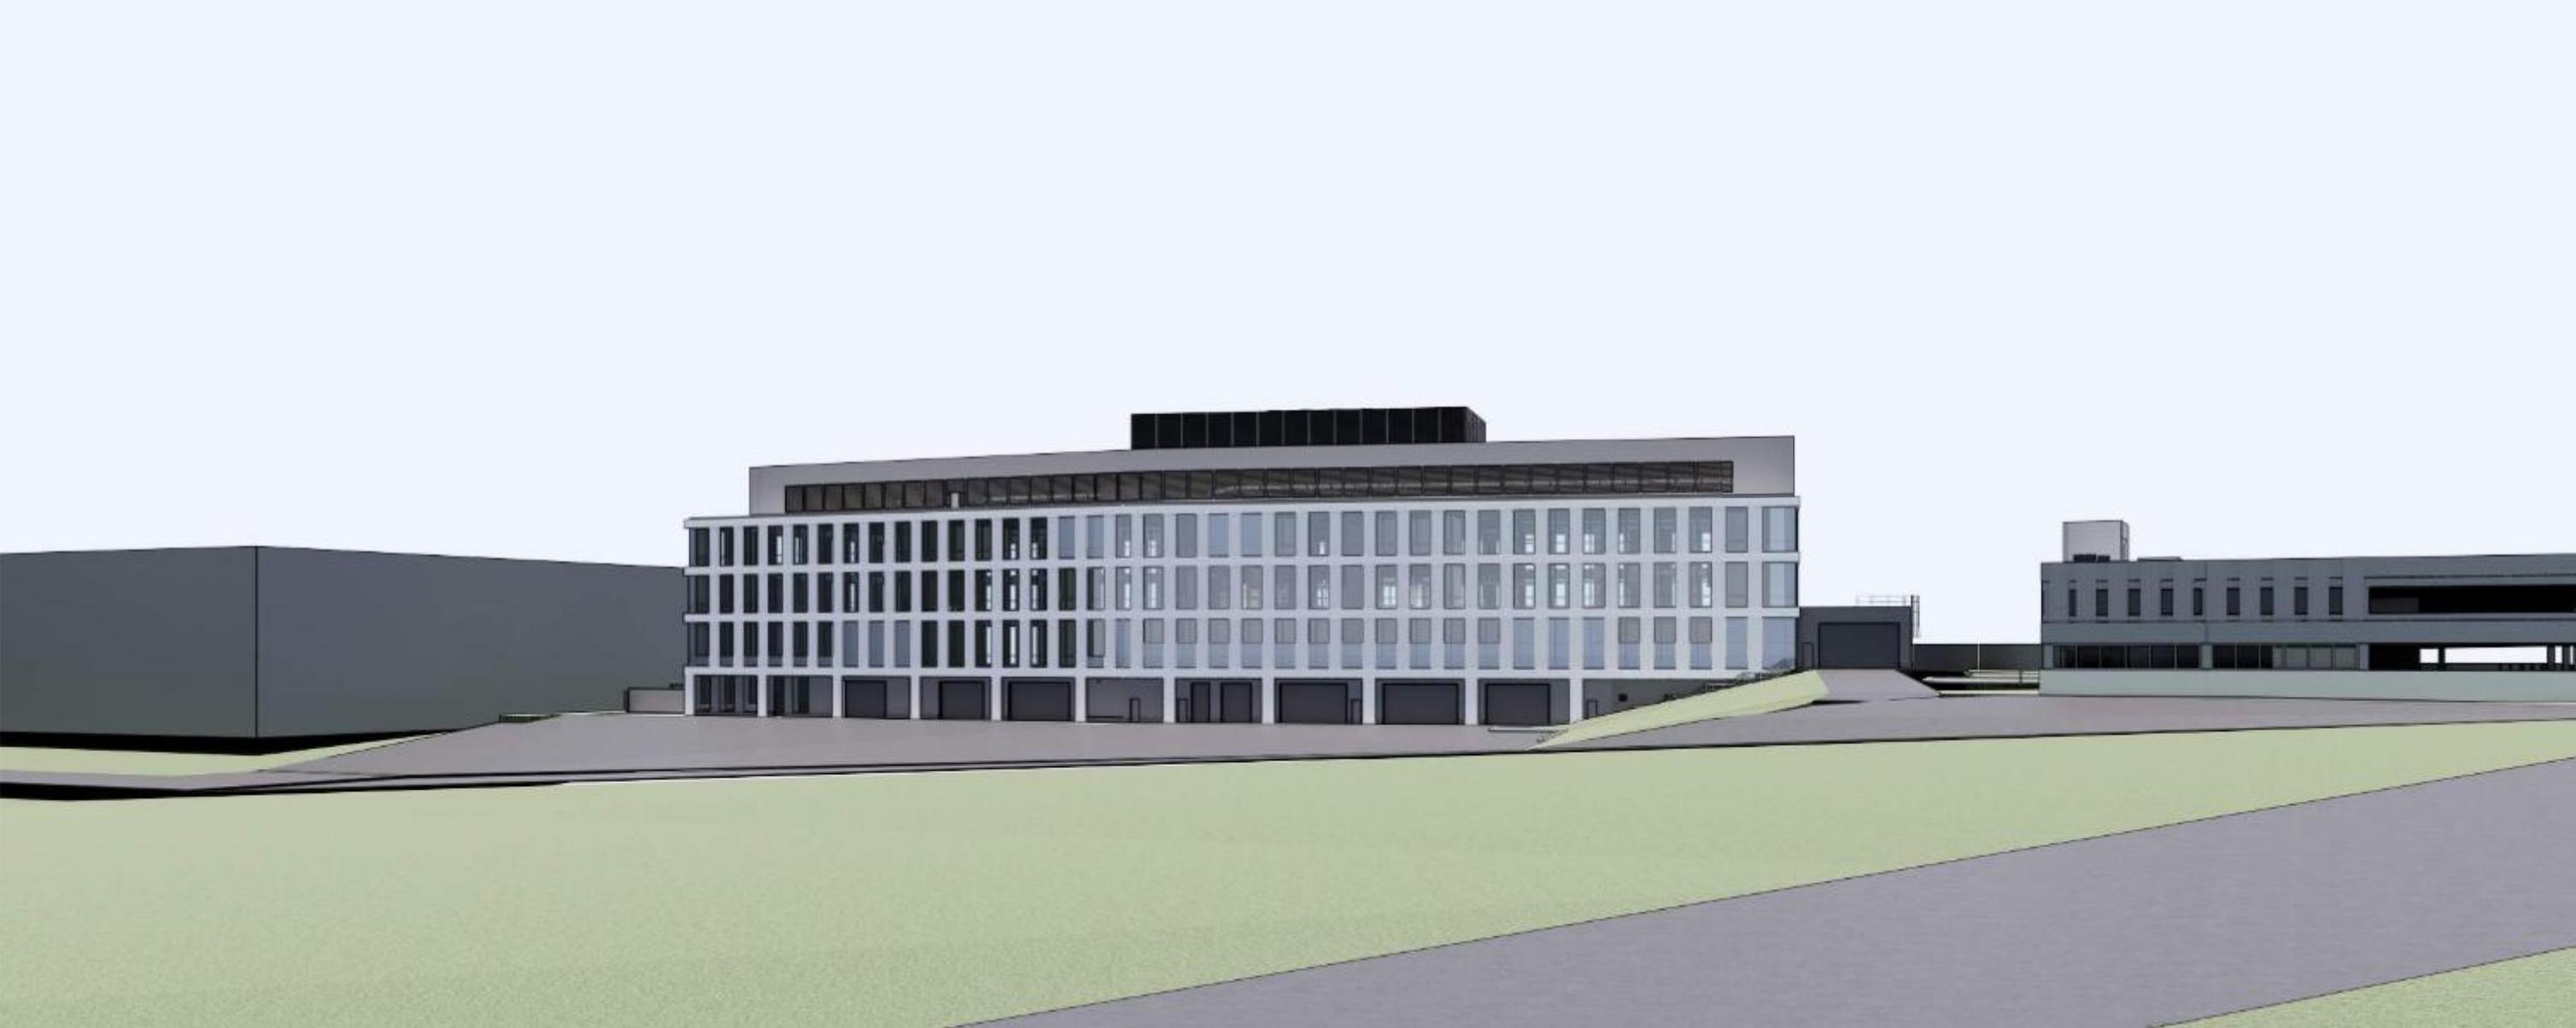

North View


ROOF PLAN

Option 3 – Full Screen - Kink

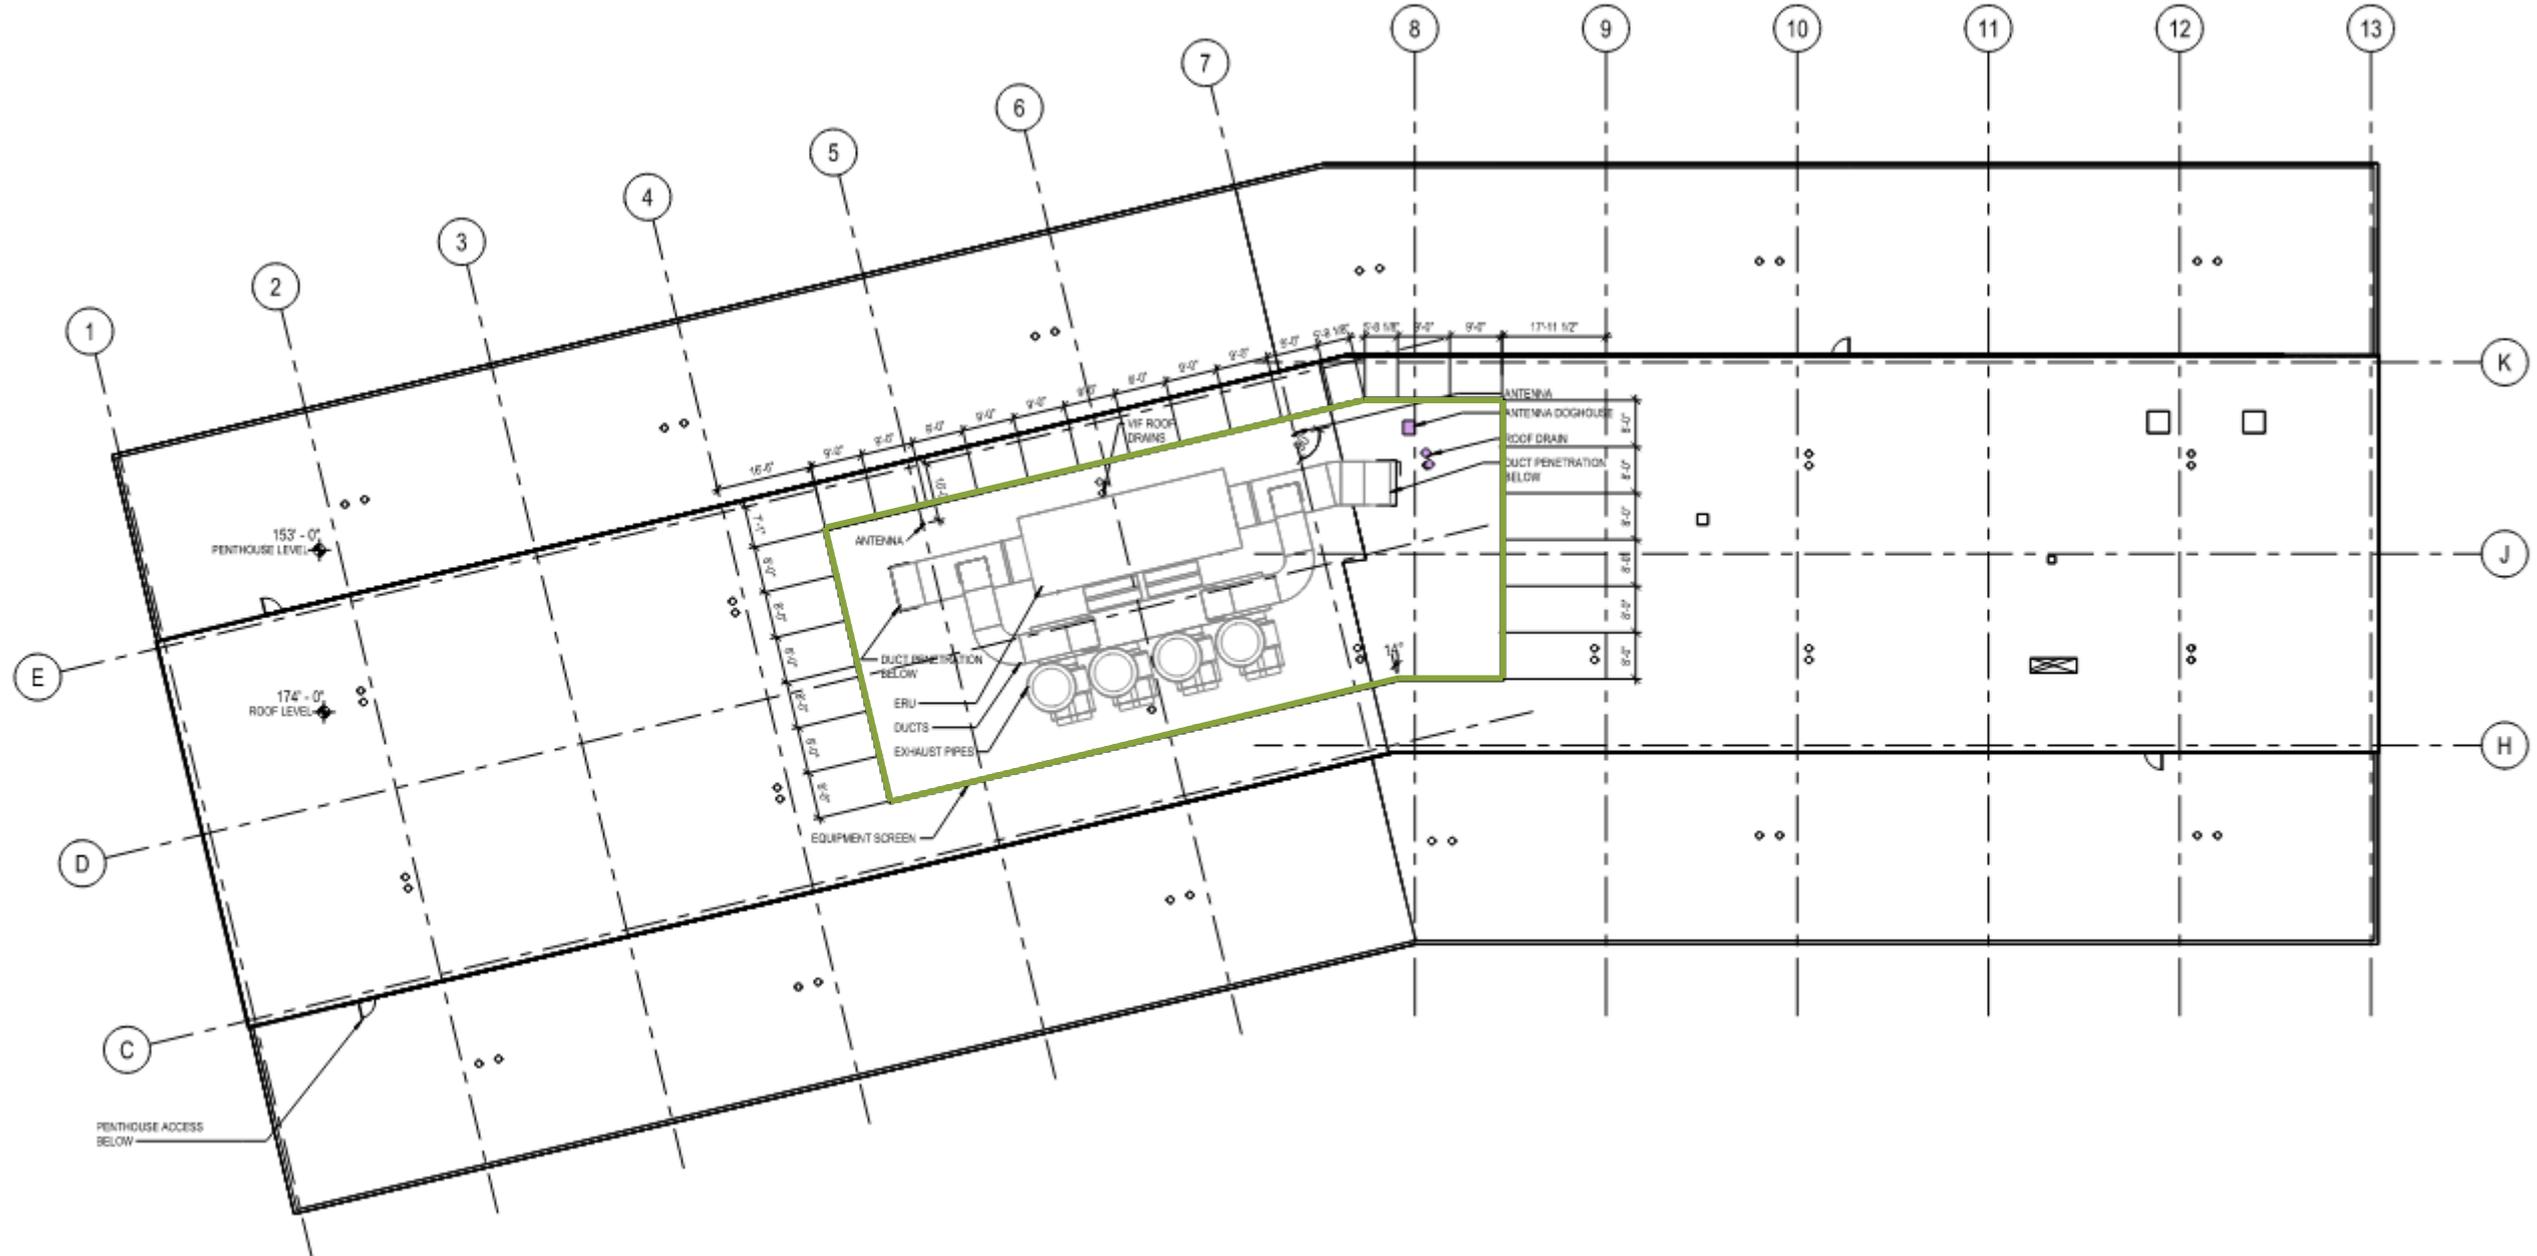

ROOF AXON

Option 3 – Full Screen - Kink

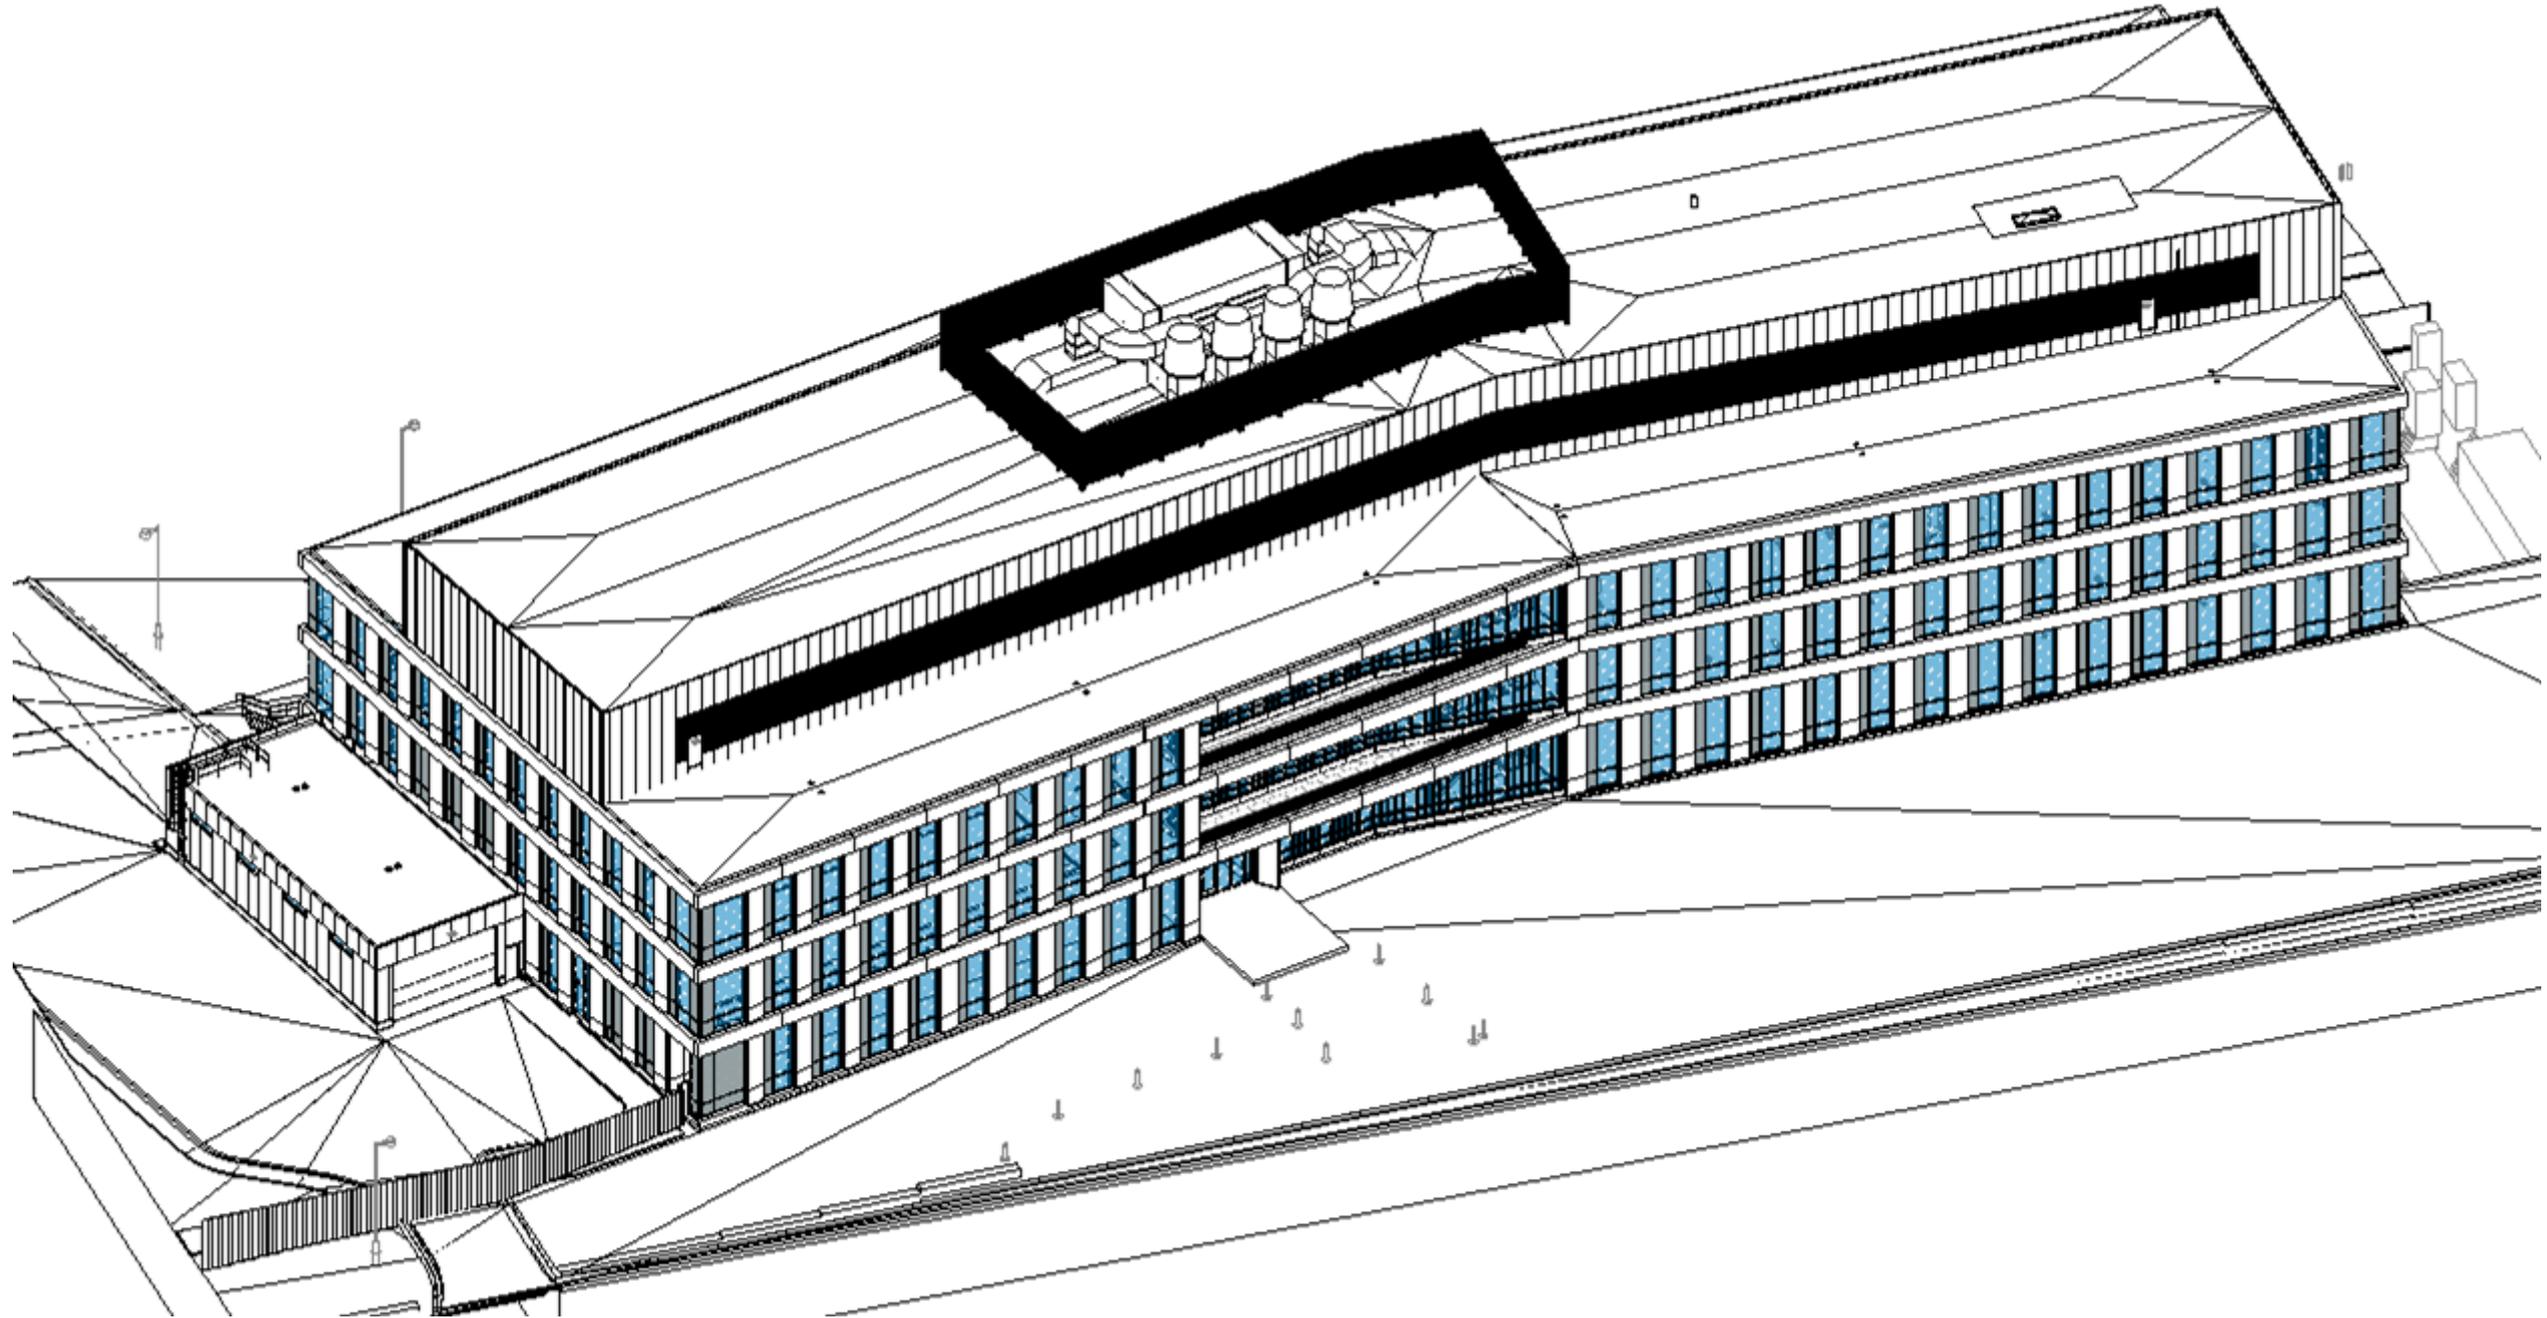

VIEWS


Option 3 – Full Screen - Kink



South View

VIEWS

Option 3 – Full Screen - Kink

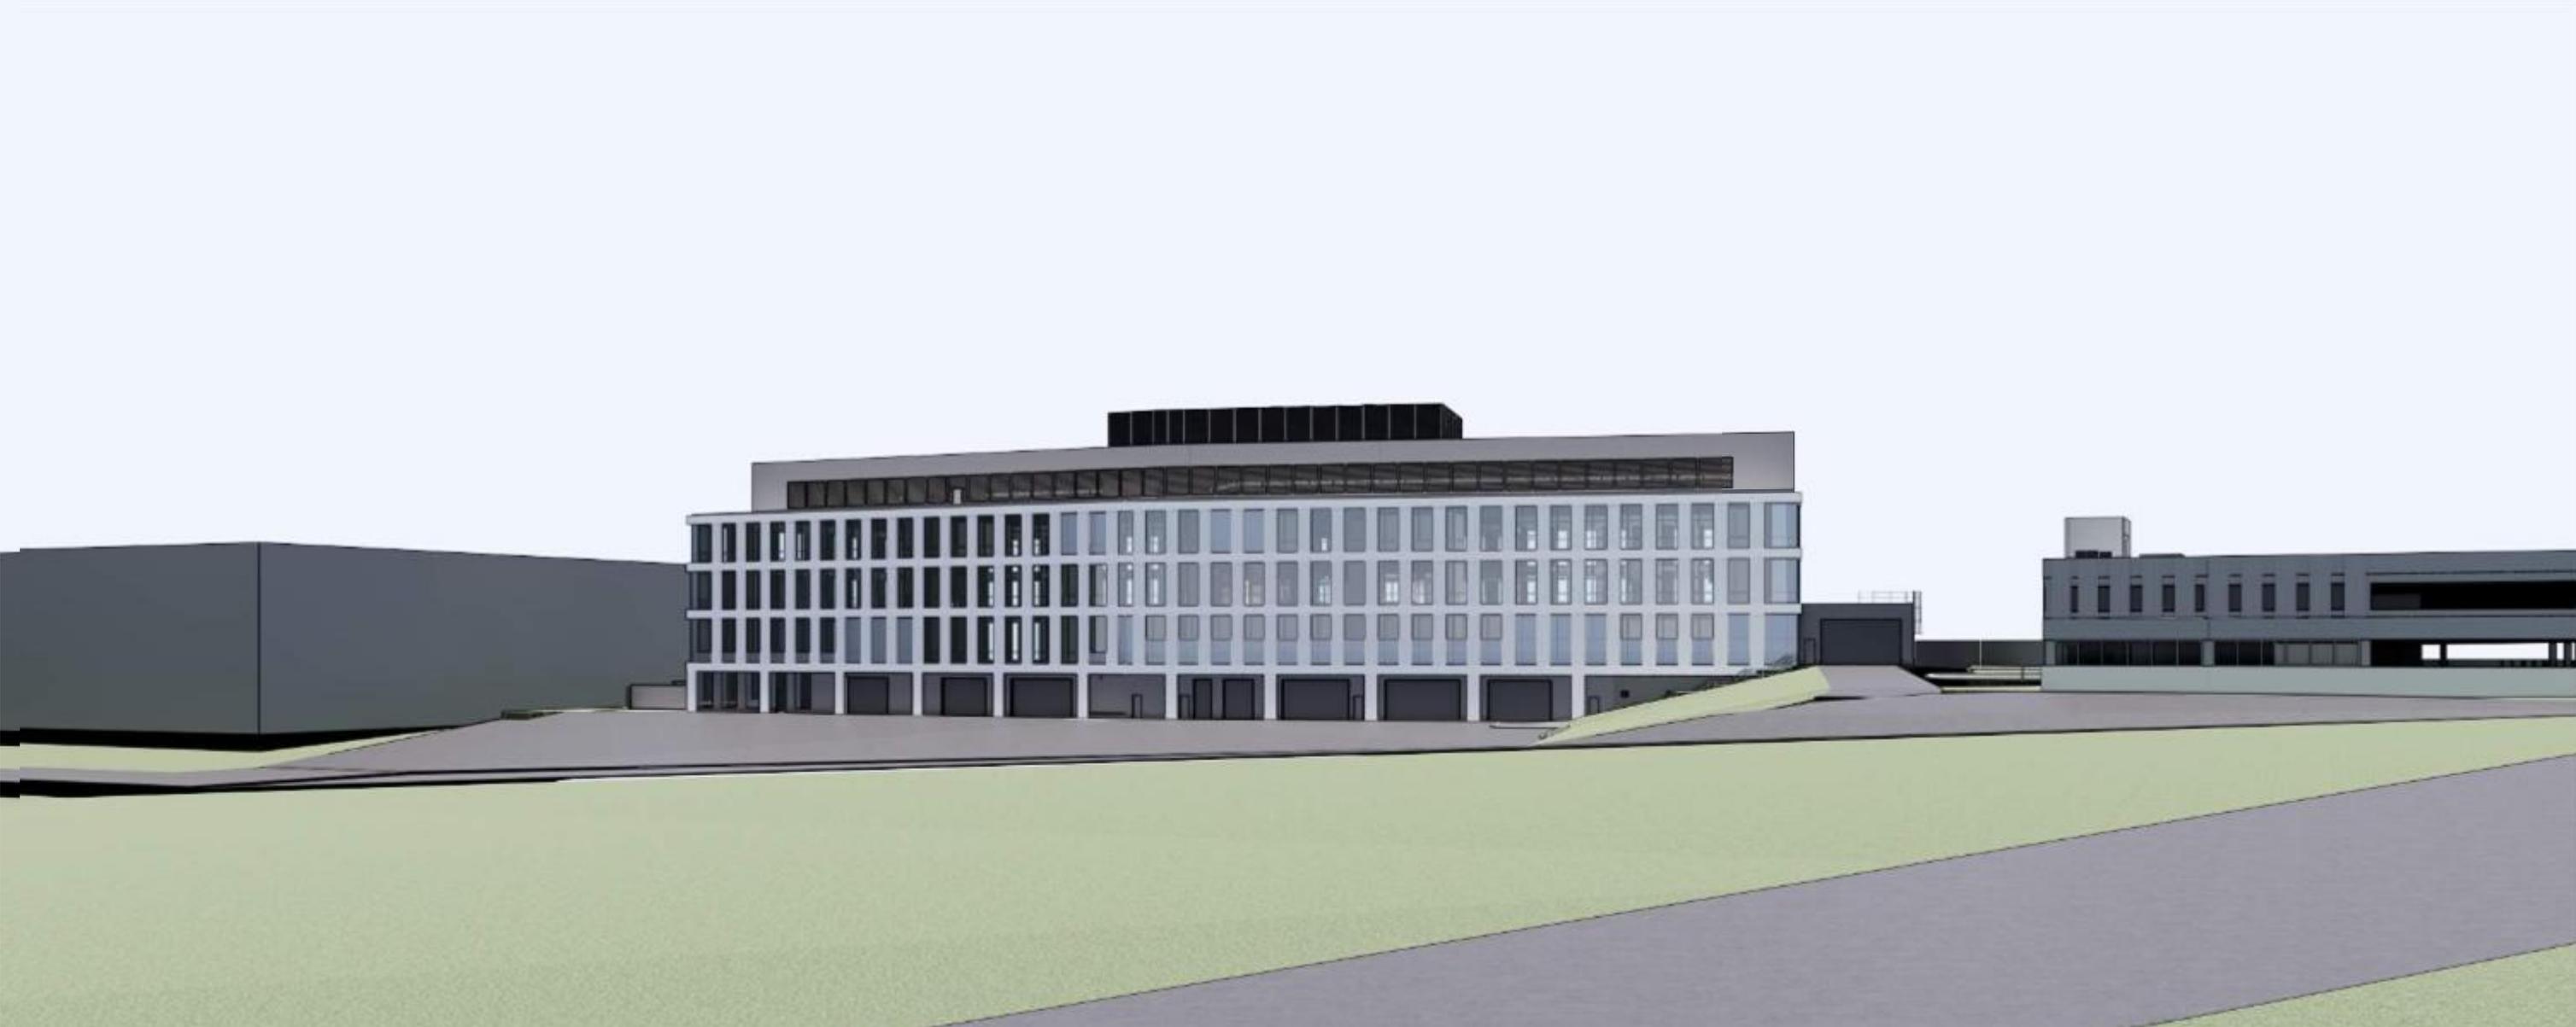

North View