

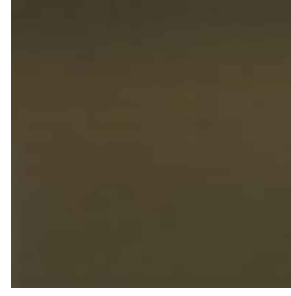
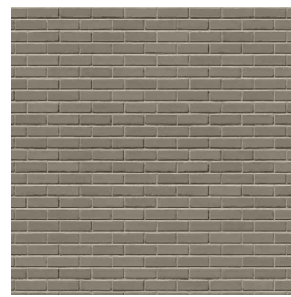
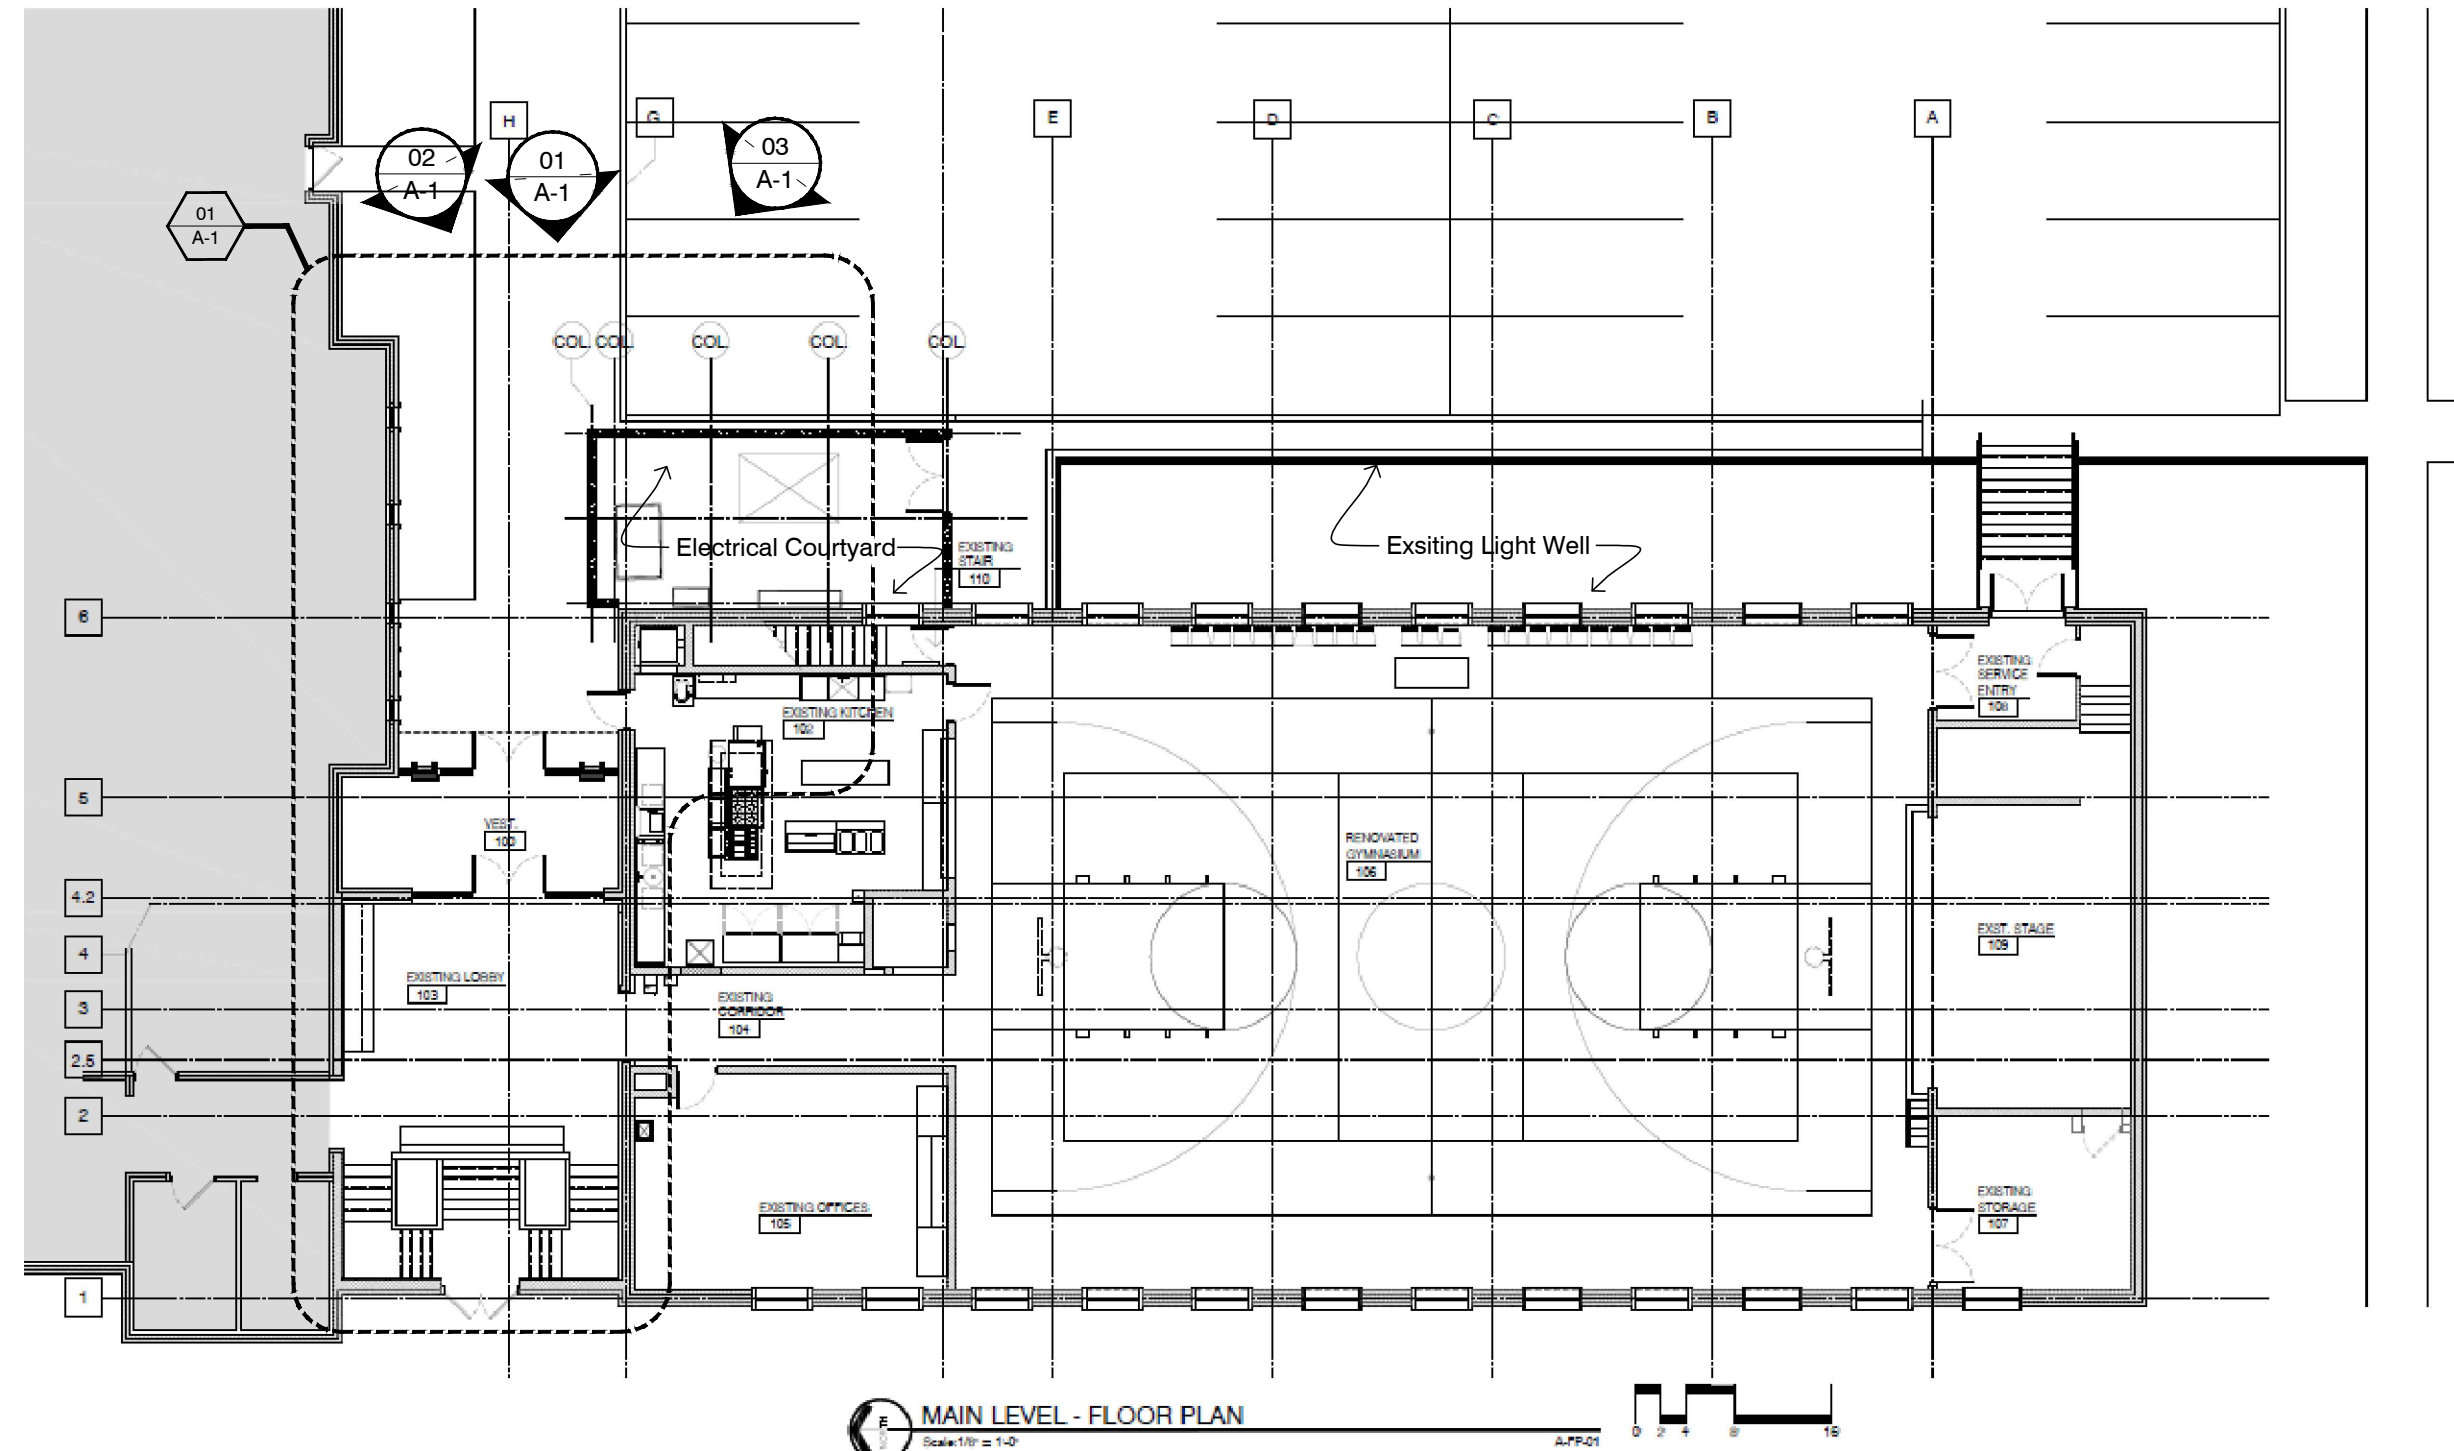


Material Legend (Existing & New)

 Aluminum Glass & Glazing Frame Color: Champagne Glazing: Tinted, Brown Color	 Existing Metal Coping	 Metal Fascia & Glass Frames Color: Champagne
 Existing Brick New Brick to Match Existing	 Metal Panel Color: Match with Existing Brick	

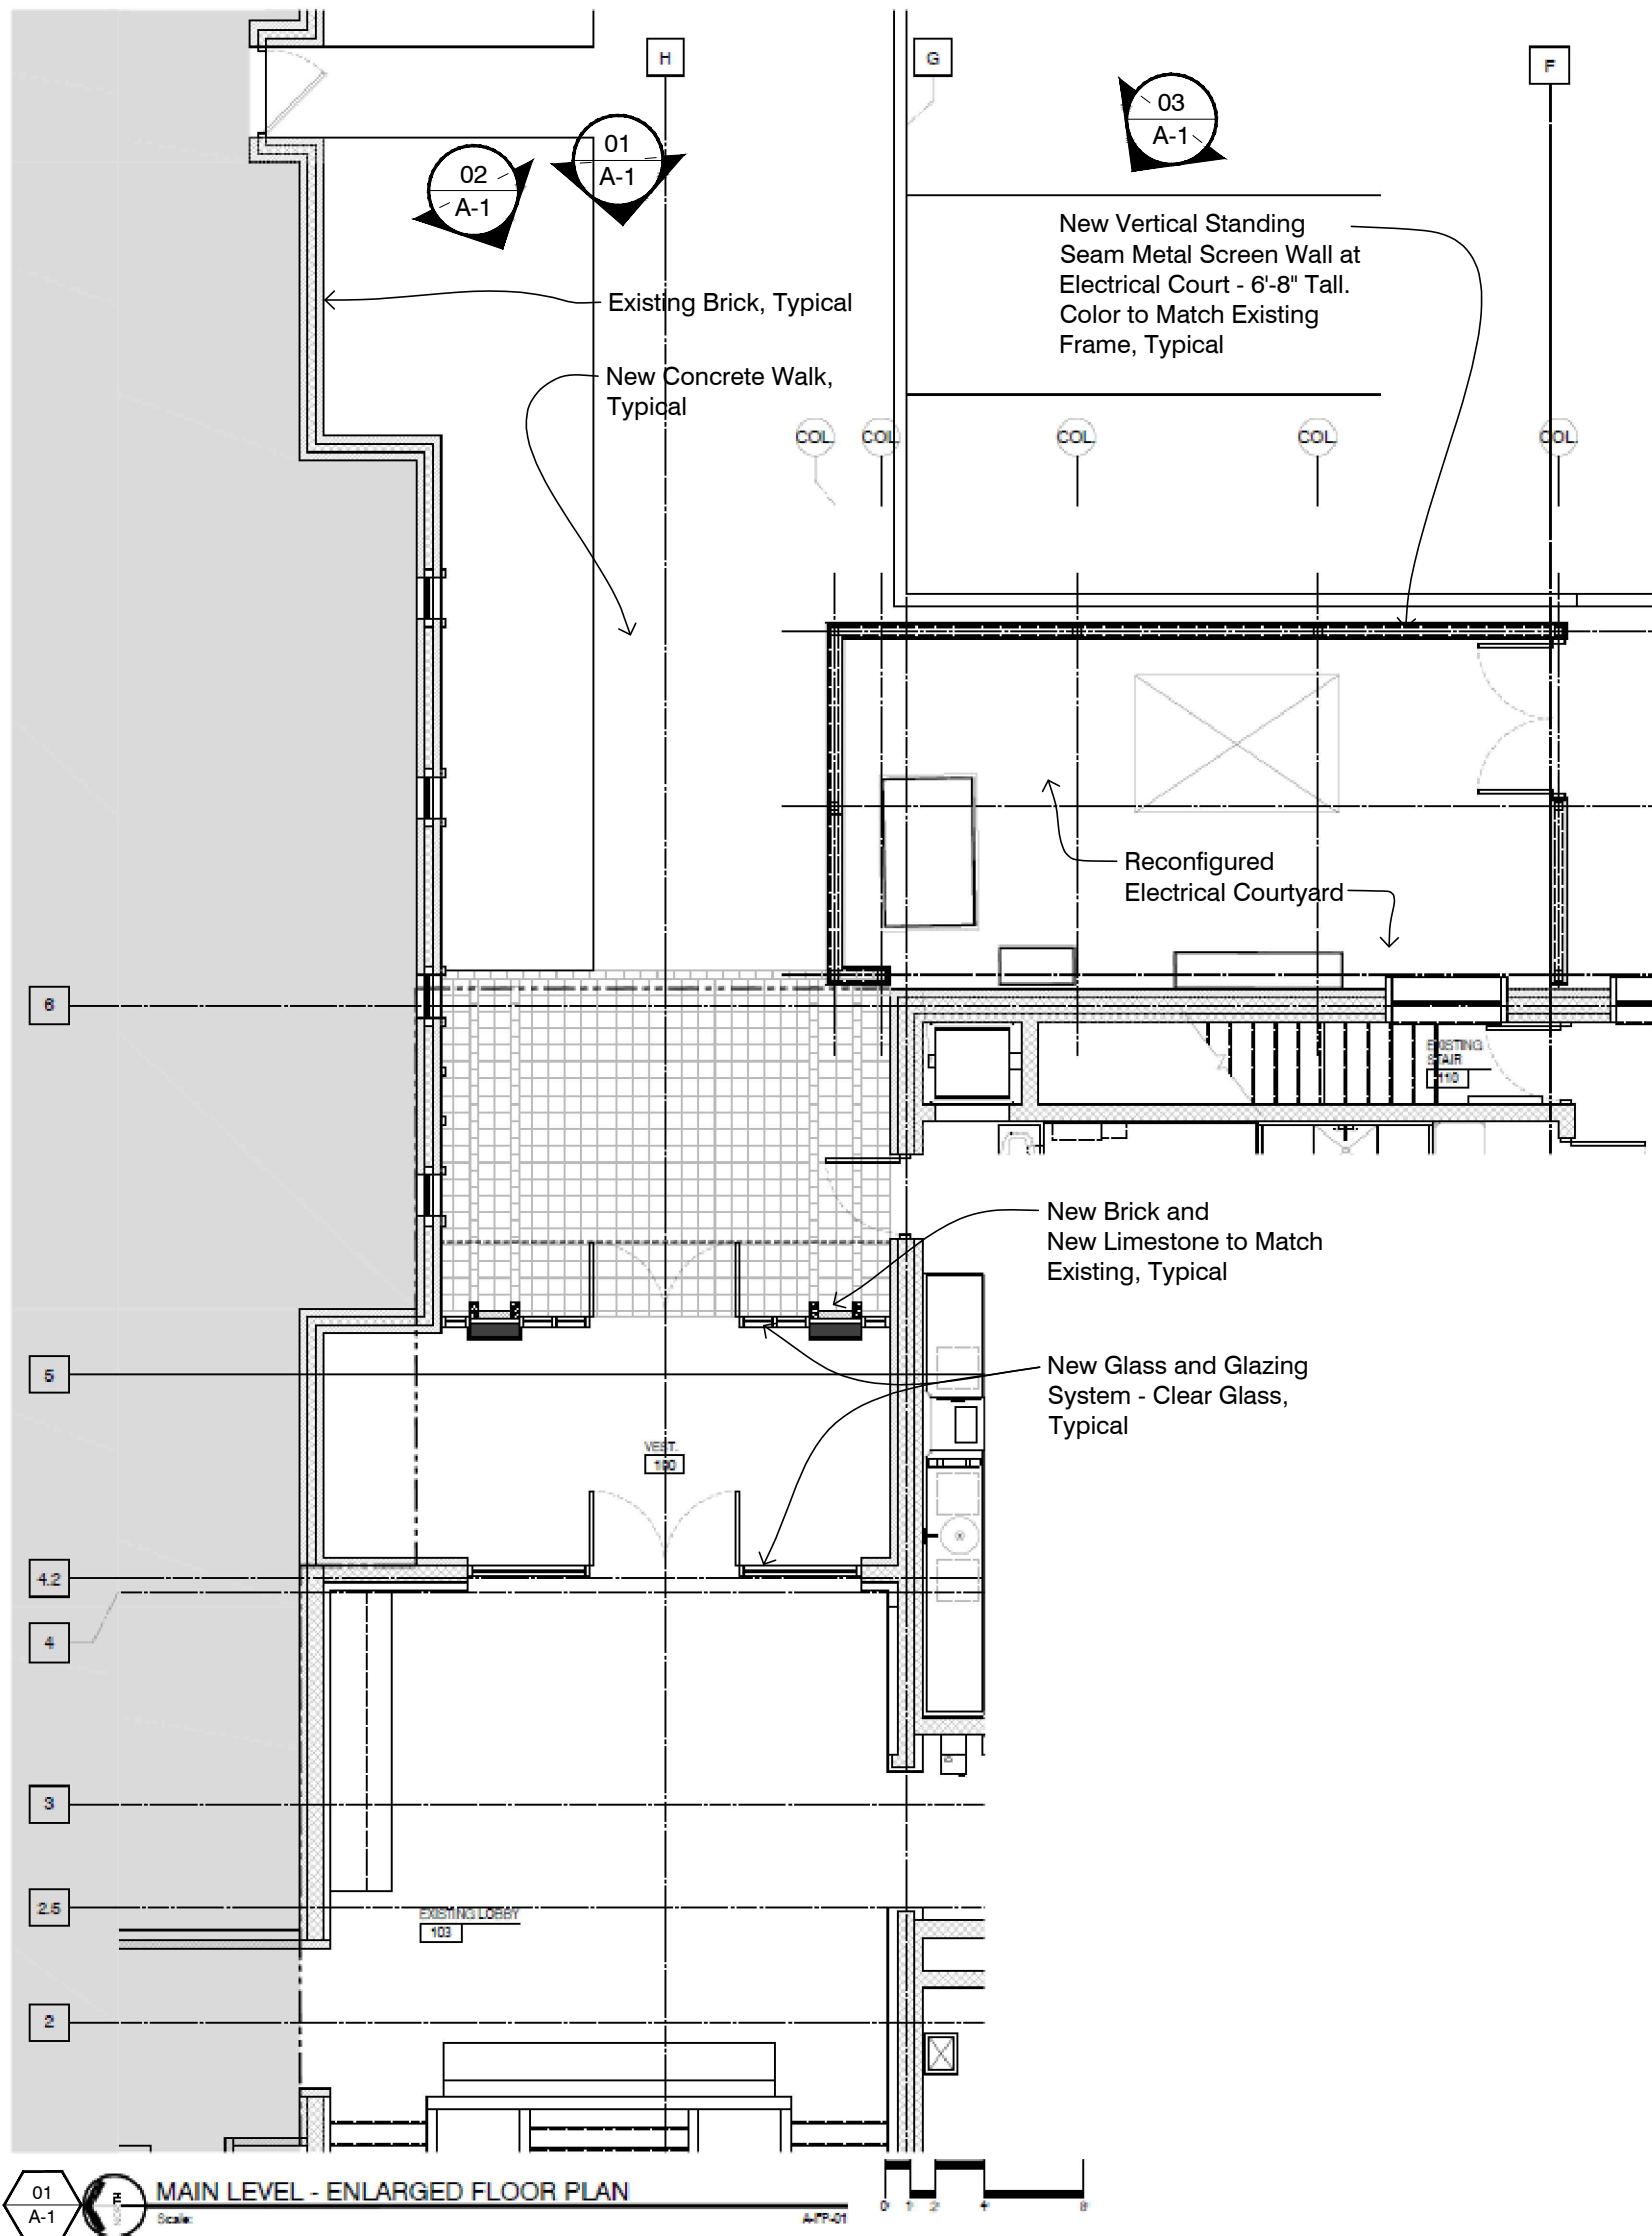

03 A-1 Building Perspective - Existing
Scale: N.T.S.

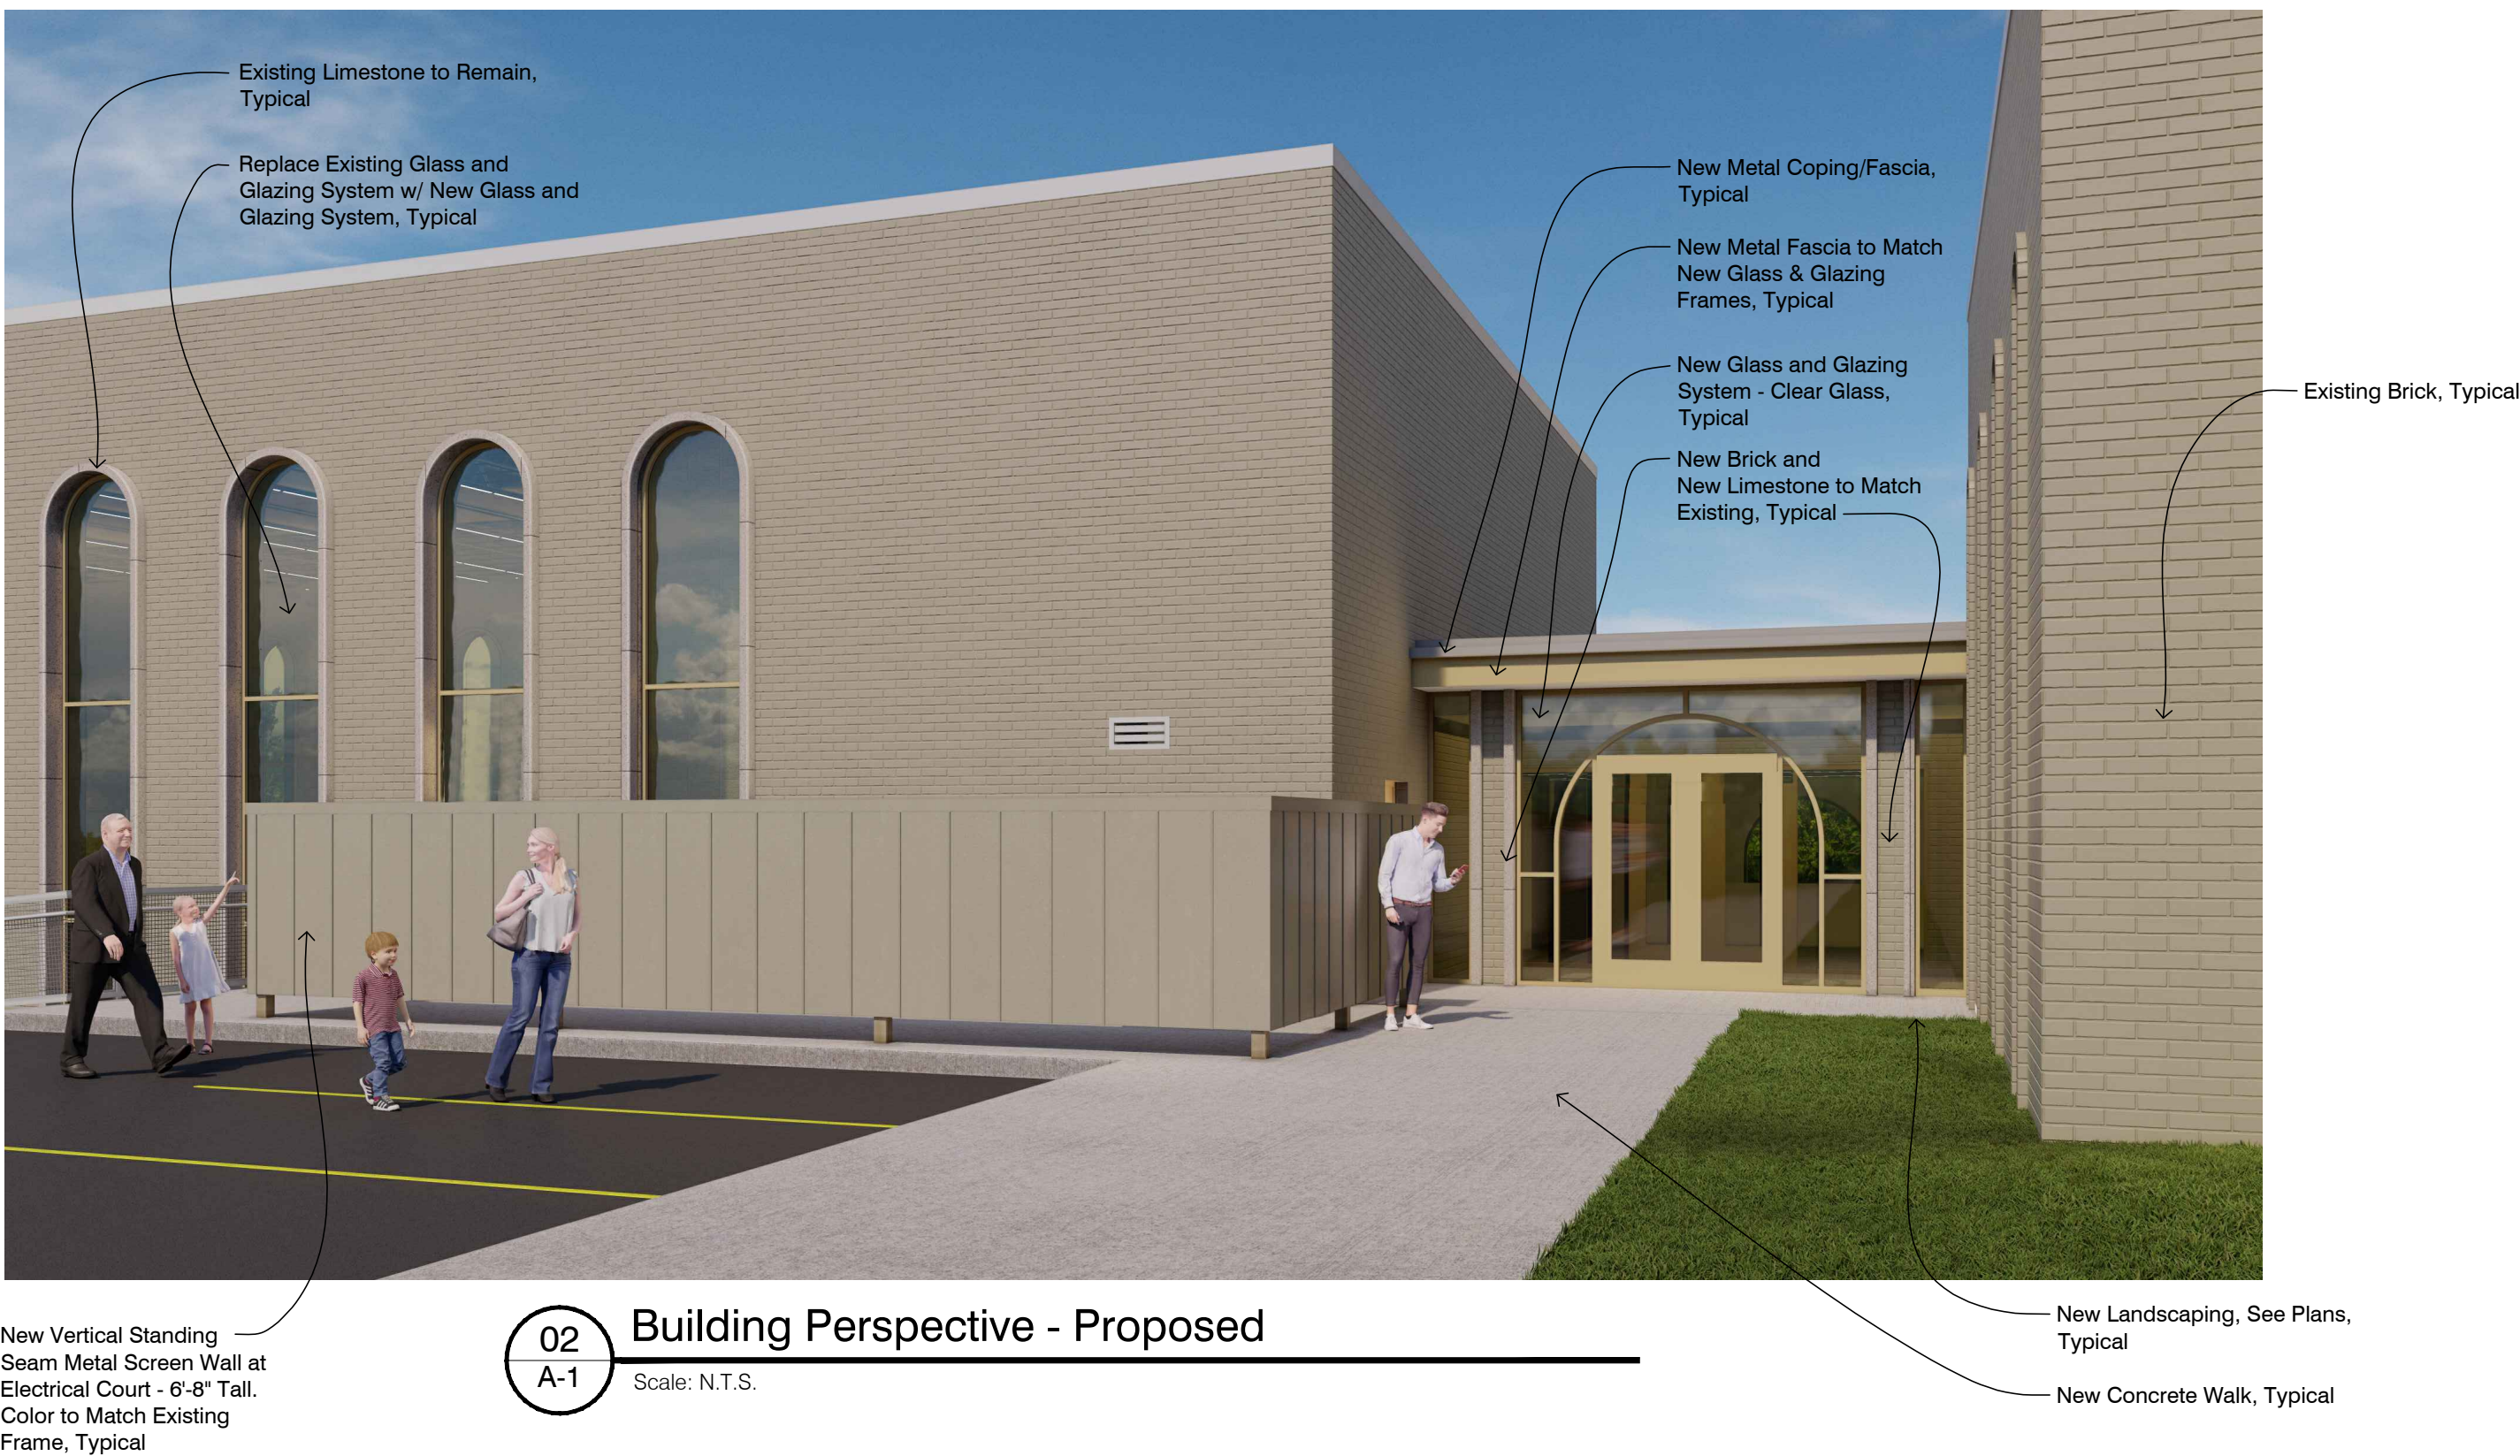

01 A-1 Building Perspective - Existing
Scale: N.T.S.

P:\SDSK\PROJ\20240 - SS - CONSTANTINE & HELEN GOC GYM CLASSROOM RENO - WAUWATOSA, WI\14 - CITY OF WAUWATOSA\2025.10.10 - HISTORICAL REVISIONS\A-1 - IMAGES & MATERIAL BOARD.DWG October 17, 2025

Constantine George Pappas AIA
Architecture / Planning
1025 S. Washington Ave. Royal Oak, MI 48067
P. 248.629.8998 F. 248.298.3192
www.cgp-architecture.com

Project
SS, Constantine & Helen GOC
2160 N. Wauwatosa Ave., Wauwatosa,
WI 53213

Drawn / Checked
R.A.J. / E.P.C.
Approved:
C.G.P.
Date: October 23, 2025

Sheet Title
Building Plans &
Perspectives
Copyright 2025
Do Not Scale Print - Use Figured Dimensions

Revisions
Architect's Seal
THIS REGISTRATION SEAL IS FOR THE ARCHITECT'S USE ONLY. IT DOES NOT SATISFY ANY INDIVIDUAL REQUIREMENTS NEEDED FOR EACH ENGINEER DISCIPLINE.

Comments Per February 7, 2024
Historic Preservation Commission
...
...
...
...