
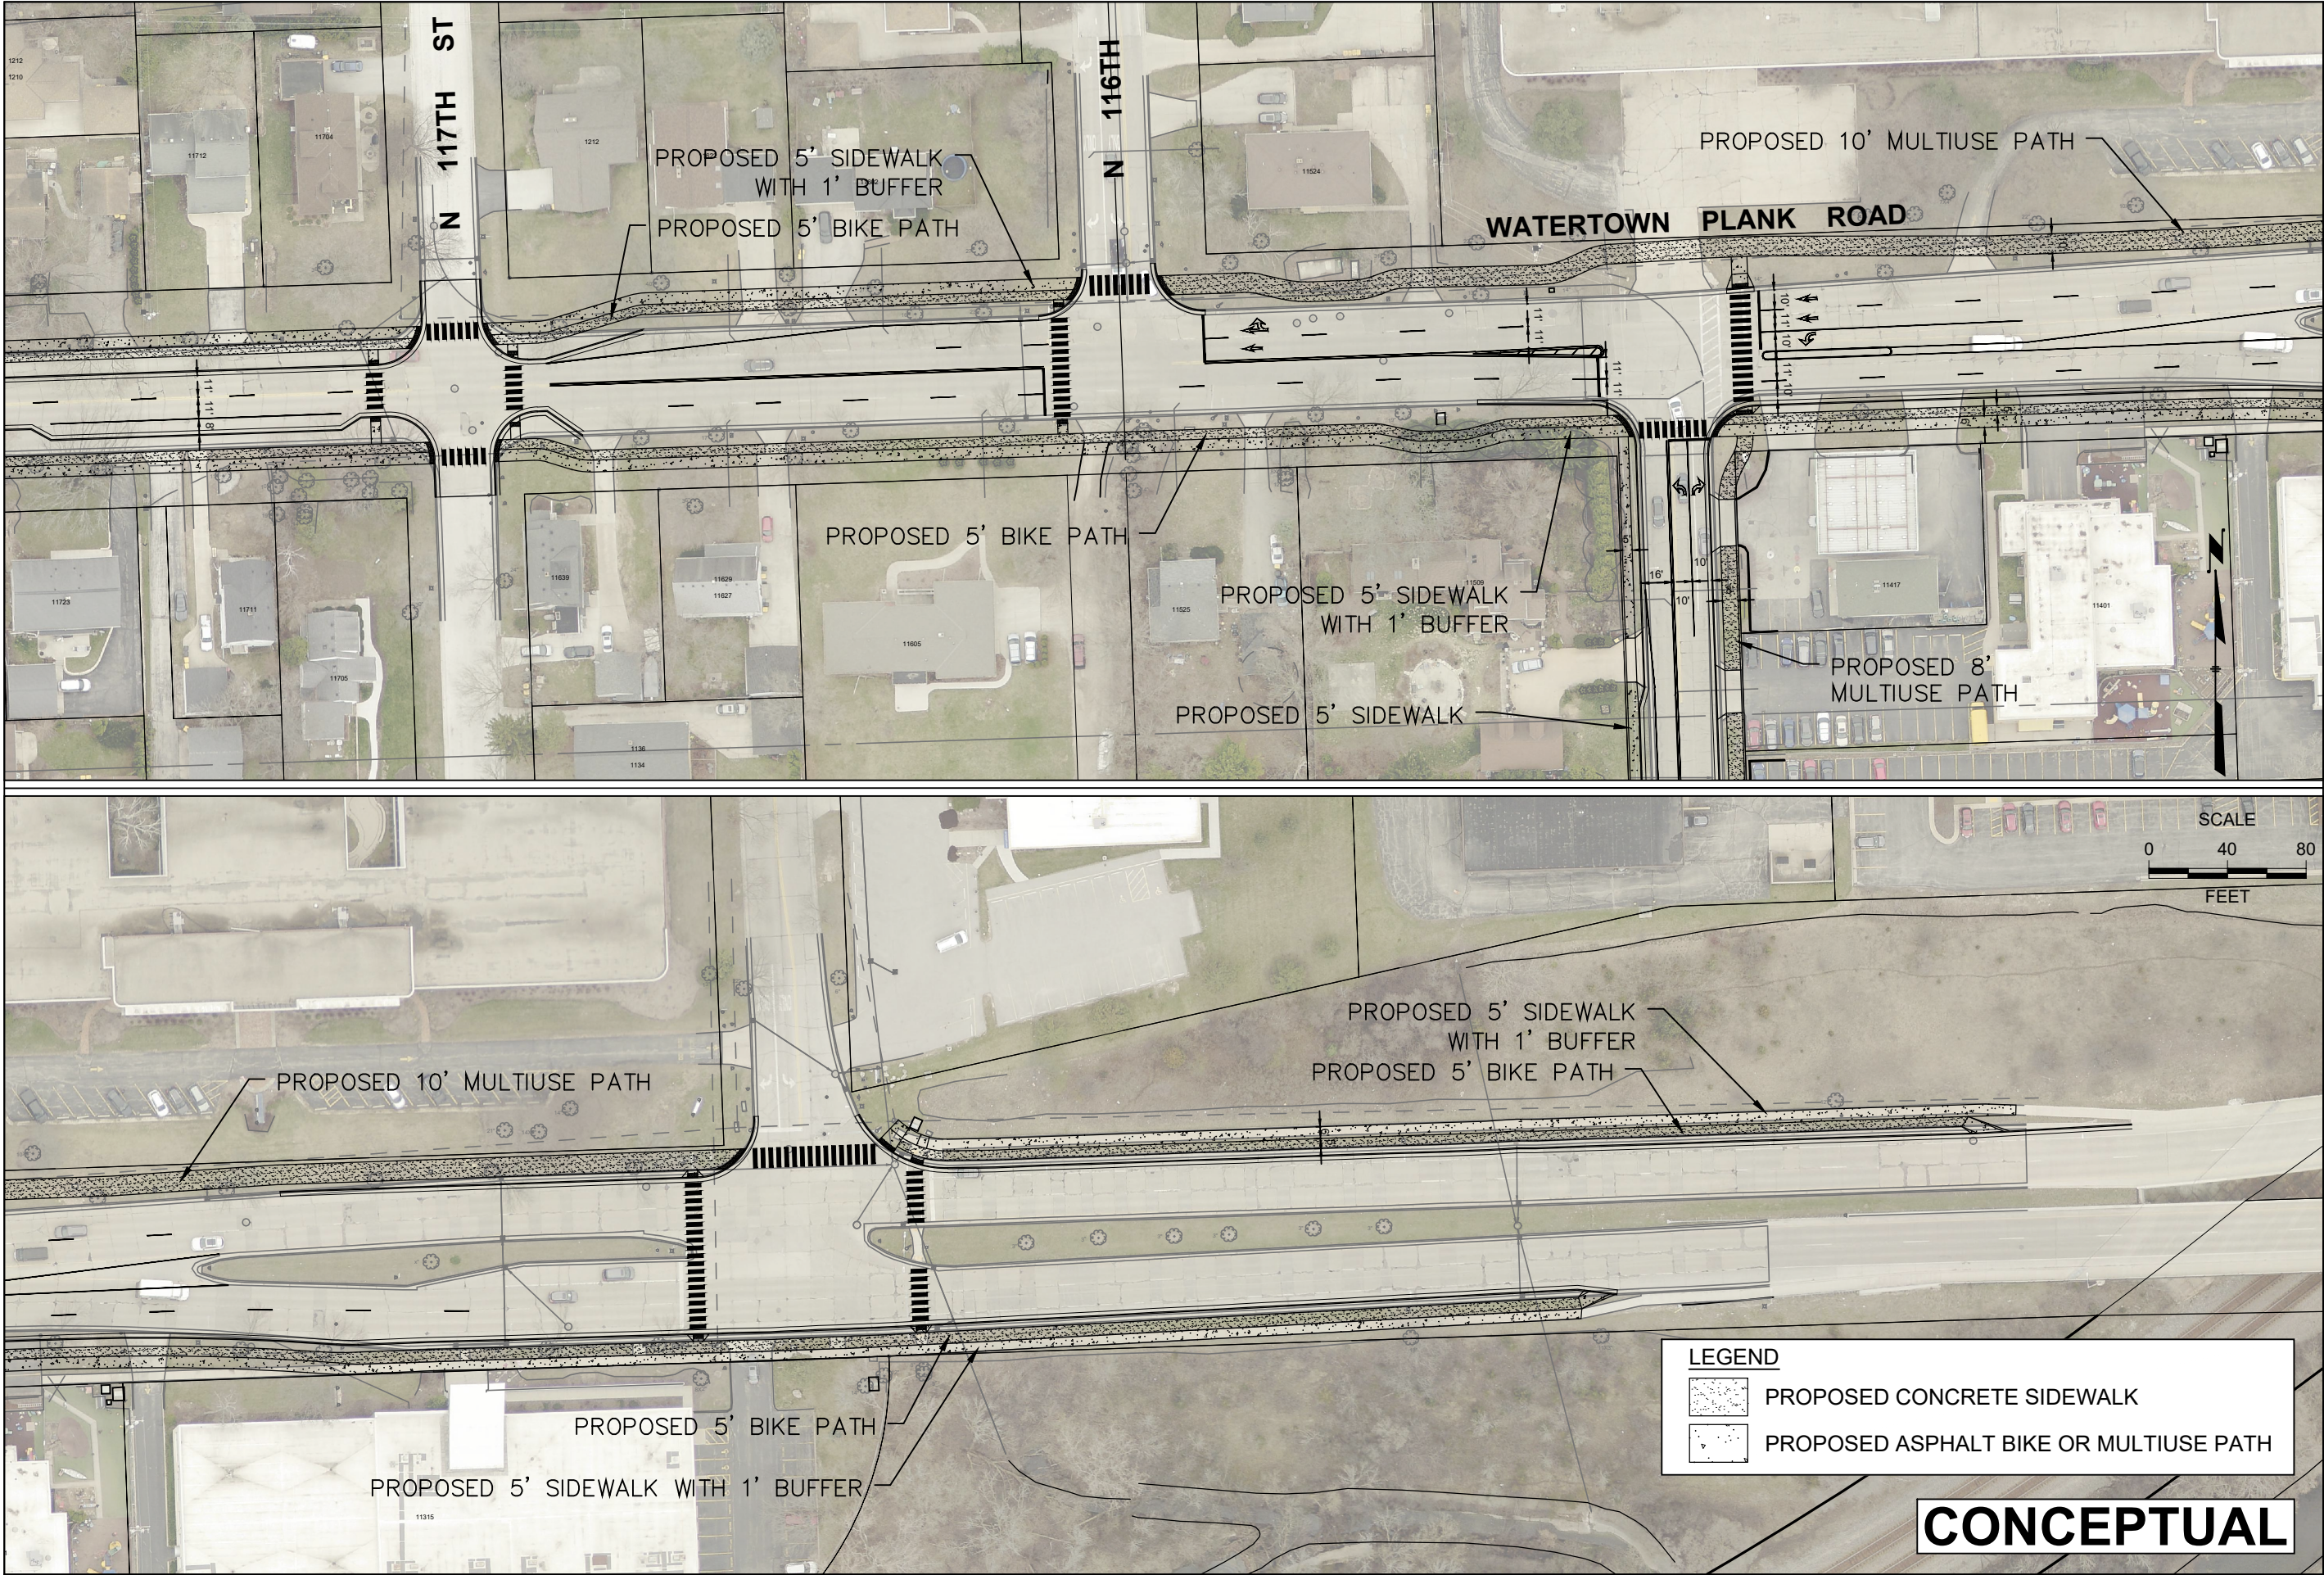



CONTRACT: XX-XX		2025 PAVING PROGRAM		CITY OF WAUWATOSA	ENGINEERING SERVICES DIVISION	DATE	DESCRIPTION	
FILE NO: XX-XXXX								
DRAWN BY: XXX								
CHECKED BY: XXX								
SCALE: AS SHOWN								
X-XX			FROM:					
			STREET NAME		TO:		STREET NAME	



<div>CONTRACT: XX-XX</div> <div>FILE NO: XX-XXXX</div> <div>DRAWN BY: XXX</div> <div>CHECKED BY: XXX</div> <div>SCALE: AS SHOWN</div>		<div>2025 PAVING PROGRAM</div> <div>WATERTOWN PLANK ROAD</div>		<div>CITY OF WAUWATOSA</div> <div>ENGINEERING SERVICES DIVISION</div>	DATE	DESCRIPTION
<div>X-XX</div>		FROM: STREET NAME		TO: STREET NAME		