


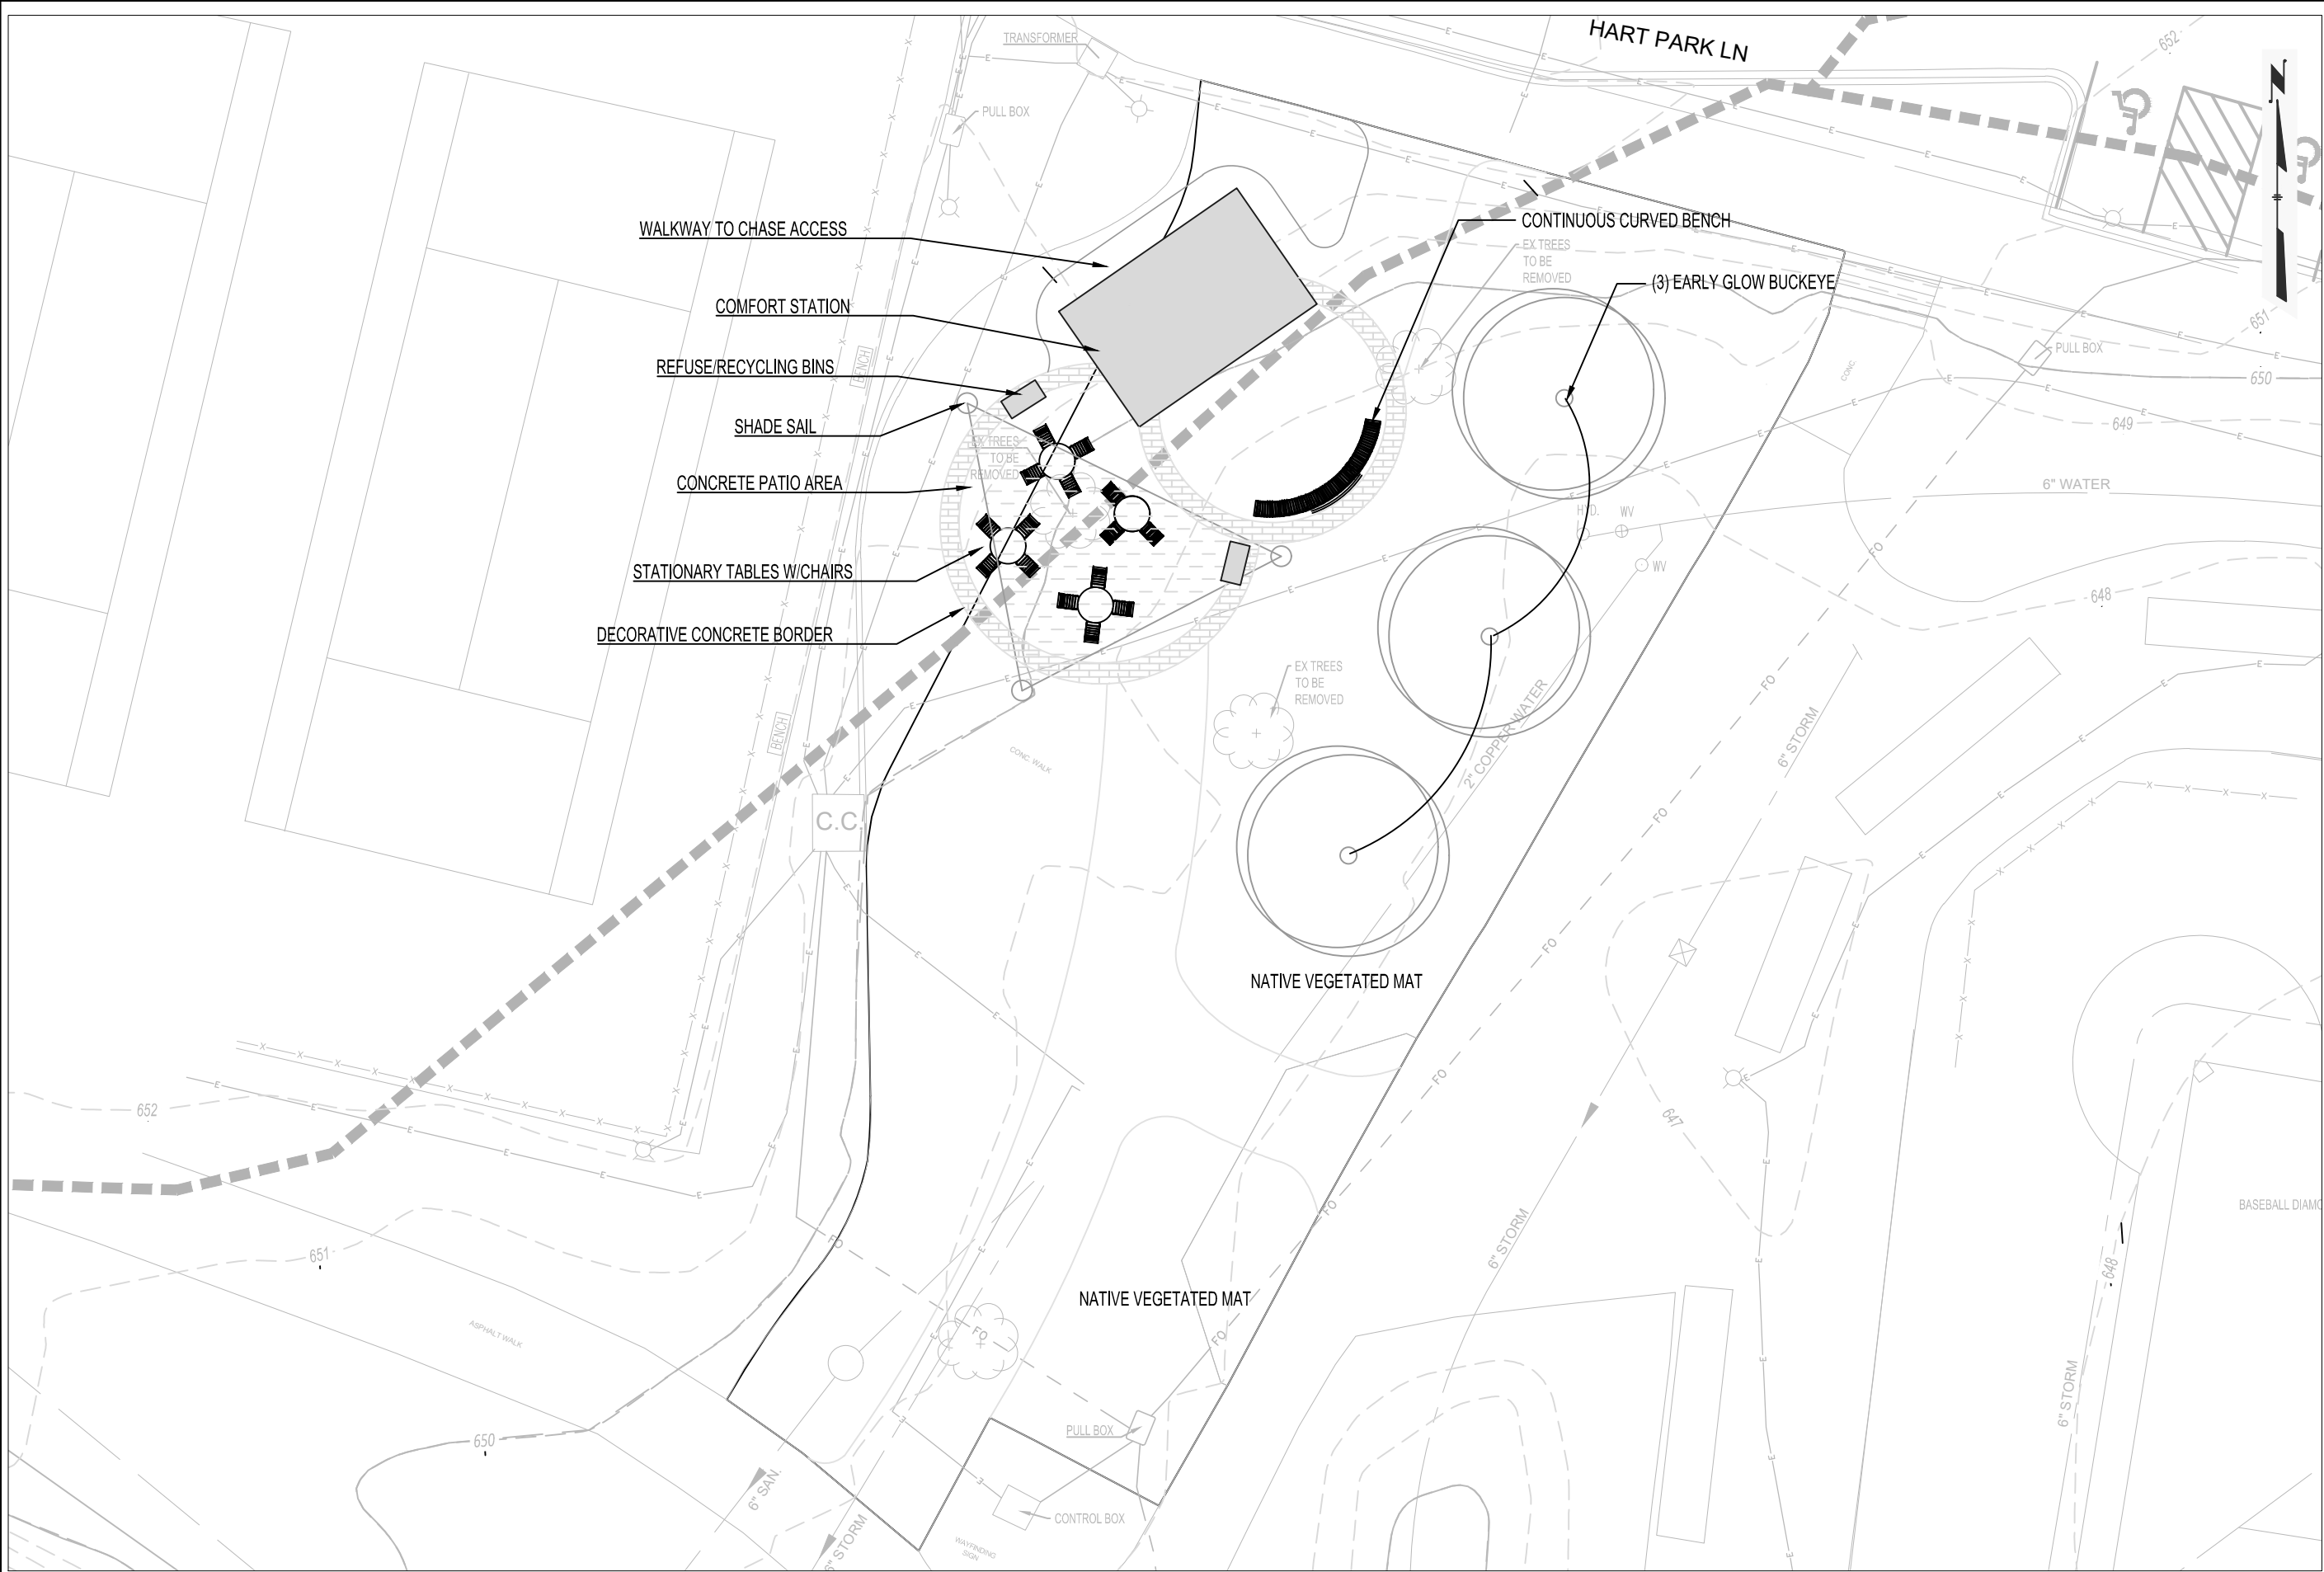

CONTRACT:		 CITY OF WAUWATOSA ENGINEERING SERVICES DIVISION		DATE	DESCRIPTION
FILE NO:					
DRAWN BY:					
CHECKED BY:					
SCALE:					
C1.0		HART PARK COMFORT STATION			
		DRAFT PLAN			