


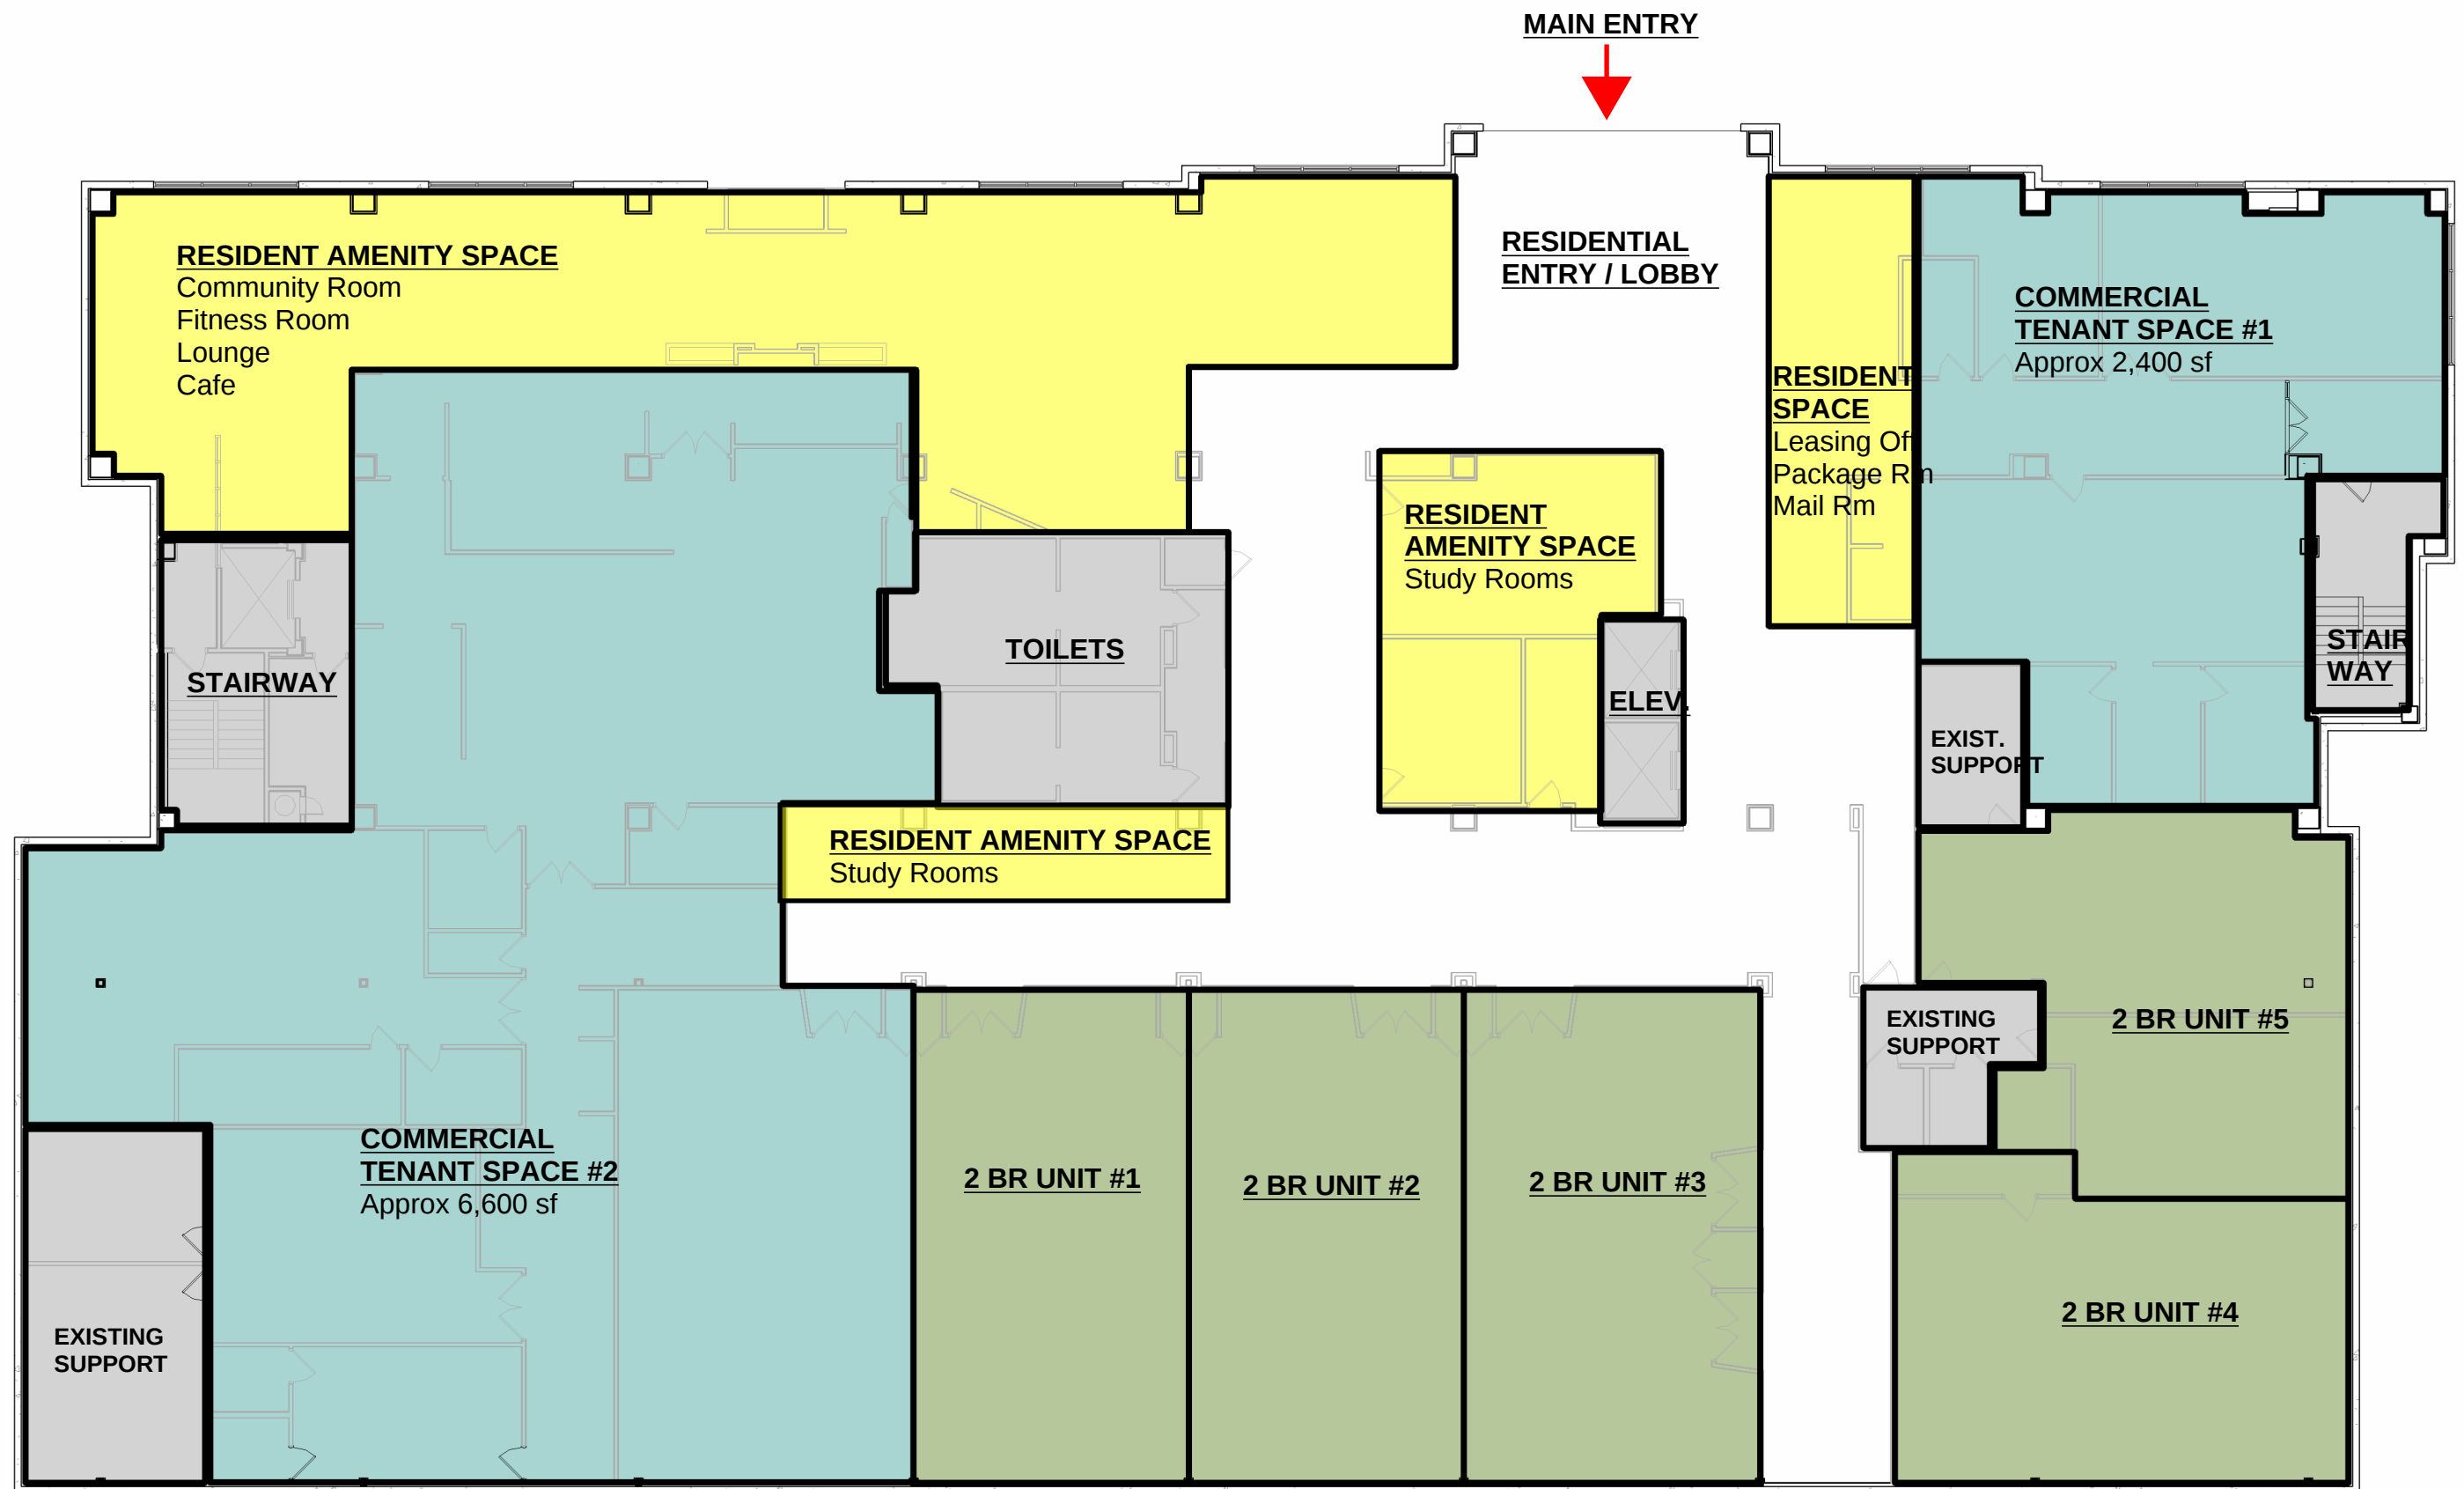

EXISTING PLAN - LEVEL 01- CONCEPT PLAN
SCALE: 1/16" = 1'-0"