

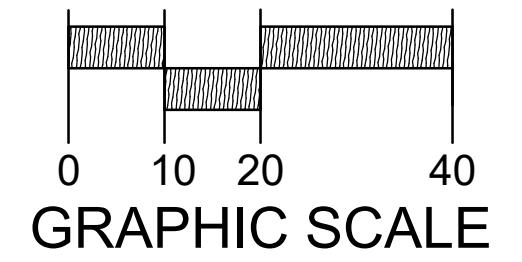


R.A.SMITH, INC. ASSUMES NO RESPONSIBILITY FOR DAMAGES, LIABILITY OR COSTS RESULTING FROM CHANGES OR ALTERATIONS MADE TO THESE DRAWINGS WITHOUT THE EXPRESSED WRITTEN CONSENT OF R.A.SMITH, INC.  
ALL COPYRIGHTS TO THESE DRAWINGS ARE RESERVED. THEY MAY NOT BE COPIED, CHANGED, OR ASSIGNED TO ANY THIRD PARTY IN ANY MANNER WITHOUT OBTAINING THE EXPRESSED WRITTEN PERMISSION OF R.A.SMITH, INC.

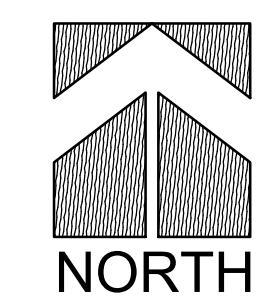


**PA 3 PLANT SCHEDULE**

ORNAMENTAL TREES	QTY	COMMON NAME	BOTANICAL NAME	SIZE	ROOT	REMARKS	MATURE SIZE
AB3	4	Autumn Brilliance Serviceberry	Amelanchier x grandiflora 'Autumn Brilliance'	7' HT	B&B	Clump, min. 3 stems	25' x 25'
RHS	2	Robin Hill Serviceberry	Amelanchier x grandiflora 'Robin Hill'	2' CAL	B&B	Full, matching heads	25' x 15'
CL2	1	Saffron Sentinel® Cornelian Cherry	Cornus mas 'JFS PN Legacy'	1 1/2" CAL	B&B	Full, matching heads	20' x 10'
WKh	5	Winter King Hawthorn	Crataegus viridis 'Winter King'	2' CAL	B&B	Full, matching heads	25' x 30'
AM	3	Anur Manzanita	Manzania amurensis	2' CAL	B&B	30' x 25'	30' x 25'
MS	2	Emerald Spire® Flowering Crabapple	Malus x adstringens 'Jefgreen'	2' CAL	B&B	15' x 8'	15' x 8'
EVERGREEN TREES	QTY	COMMON NAME	BOTANICAL NAME	SIZE	ROOT	REMARKS	MATURE SIZE
MBJ	6	Mountain Juniper	Juniperus chinensis 'Mountbatten'	6' HT	B&B	Semi-sheared	15' x 8'
CJ	6	Canari Juniper	Juniperus virginiana 'Canaertii'	6' HT	B&B	Unsheared	25' x 15'
DECIDUOUS TREES	QTY	COMMON NAME	BOTANICAL NAME	SIZE	ROOT	REMARKS	MATURE SIZE
AX	3	Mystic Ruby™ Buckeye	Aesculus x bushii 'Aaron'	2' CAL	B&B	30' x 25'	30' x 25'
MSW	3	Musclewood	Carpinus caroliniana	2' CAL	B&B	Full, matching heads	2' x 3'
DECIDUOUS SHRUBS	QTY	COMMON NAME	BOTANICAL NAME	SIZE	ROOT	REMARKS	MATURE SIZE
IBC	23	Iroquois Beauty Black Chokeberry	Aronia melanocarpa 'Morton'	15' HT	CONT.	3' x 5'	2' x 4'
SDN	28	Nikkō Slender Deutzia	Deutzia gracilis 'Nikkō'	15' HT	CONT.	3' x 4'	4' x 5'
BBH	24	BoBo Hydrangea	Hydrangea paniculata 'ILVOBO'	24" HT	CONT.	4' x 4'	3' x 3'
HL	23	Little Quick Fire Hydrangea	Hydrangea paniculata 'Little Quick Fire'	18" HT	CONT.	5' x 5'	5' x 5'
PFS	12	Pink-a-licious Fritsch Spirea	Spirea fritschiana 'J.N. Select A'	15" HT	CONT.	2' x 3'	2' x 3'
DKL	12	Dwarf Korean Lilac	Syringa meyeri 'Palibin'	24" HT	CONT.	12' HT	12' HT
WV2	14	Minor Black Weigela	Weigela florida 'Verweig 3'	12" HT	CONT.	2' x 3'	2' x 3'
EVERGREEN SHRUBS	QTY	COMMON NAME	BOTANICAL NAME	SIZE	ROOT	REMARKS	MATURE SIZE
CCJ	18	Calgary Carpet Juniper	Juniperus sabina 'Calgary Carpet'	18" SPD	CONT.	12' x 5'	4' x 4'
DSY	4	Dense Yew	Taxus x media 'Densiformis'	18" SPD	CONT.	2' x 4'	2' x 4'
ELY	13	Everlow Yew	Taxus x media 'Everlow'	18" HT	B&B		
ORNAMENTAL GRASSES	QTY	COMMON NAME	BOTANICAL NAME	SIZE	ROOT	REMARKS	MATURE SIZE
CA4	28	Karl Foerster Feather Reed Grass	Calamagrostis x acutiflora 'Karl Foerster'	1 GAL	POT	4' x 2'	4' x 2'
PV3	24	Heavy Metal Switch Grass	Panicum virgatum 'Heavy Metal'	1 GAL	POT	30" Spacing	4' x 3'
SS3	82	Carousel Little Bluestem Grass	Schizachyrium scoparium 'Carousel'	1 GAL	POT	24" Spacing	2.5' x 2.5'
PERENNIALS	QTY	COMMON NAME	BOTANICAL NAME	SIZE	ROOT	REMARKS	MATURE SIZE
AL3	49	Millennium Ornamental Onion	Allium x Millennium	4 1/2"	POT	18' x 18"	18' x 18"
CAM1	39	Montrose White Calamintha	Calamintha nepeta 'Montrose White'	4 1/2"	POT	18' x 24"	18' x 24"
GE4	18	Rozanne Cranesbill	Geranium x 'Rozanne'	4 1/2"	POT	18" Spacing	24" x 24"
H4	131	Happy Returns Daylily	Hemerocallis x 'Happy Returns'	4 1/2"	POT	24" Spacing	24" x 30"
HO4	18	Frances Williams Hosta	Hosta sieboldiana 'Frances Williams'	4 1/2"	POT	18" Spacing	24" x 30"
NC	102	Cat's Pajamas Calmit	Hosta 'Cat's Pajamas'	4 1/2"	POT	18" Spacing	30' X 30'
PL1	17	Little Spire Russian Sage	Pervovia x 'Little Spire'	4 1/2"	POT	18" Spacing	30' X 30"
RU7	14	Little Goldstar Black-eyed Susan	Rudbeckia fulgida var. sullivantii 'Little Goldstar'	4 1/2"	POT	18" Spacing	18' x 15"
SE2	12	Autumn Fire Sedum	Sedum spectabile 'Autumn Fire'	4 1/2"	POT	24" Spacing	24" x 24"

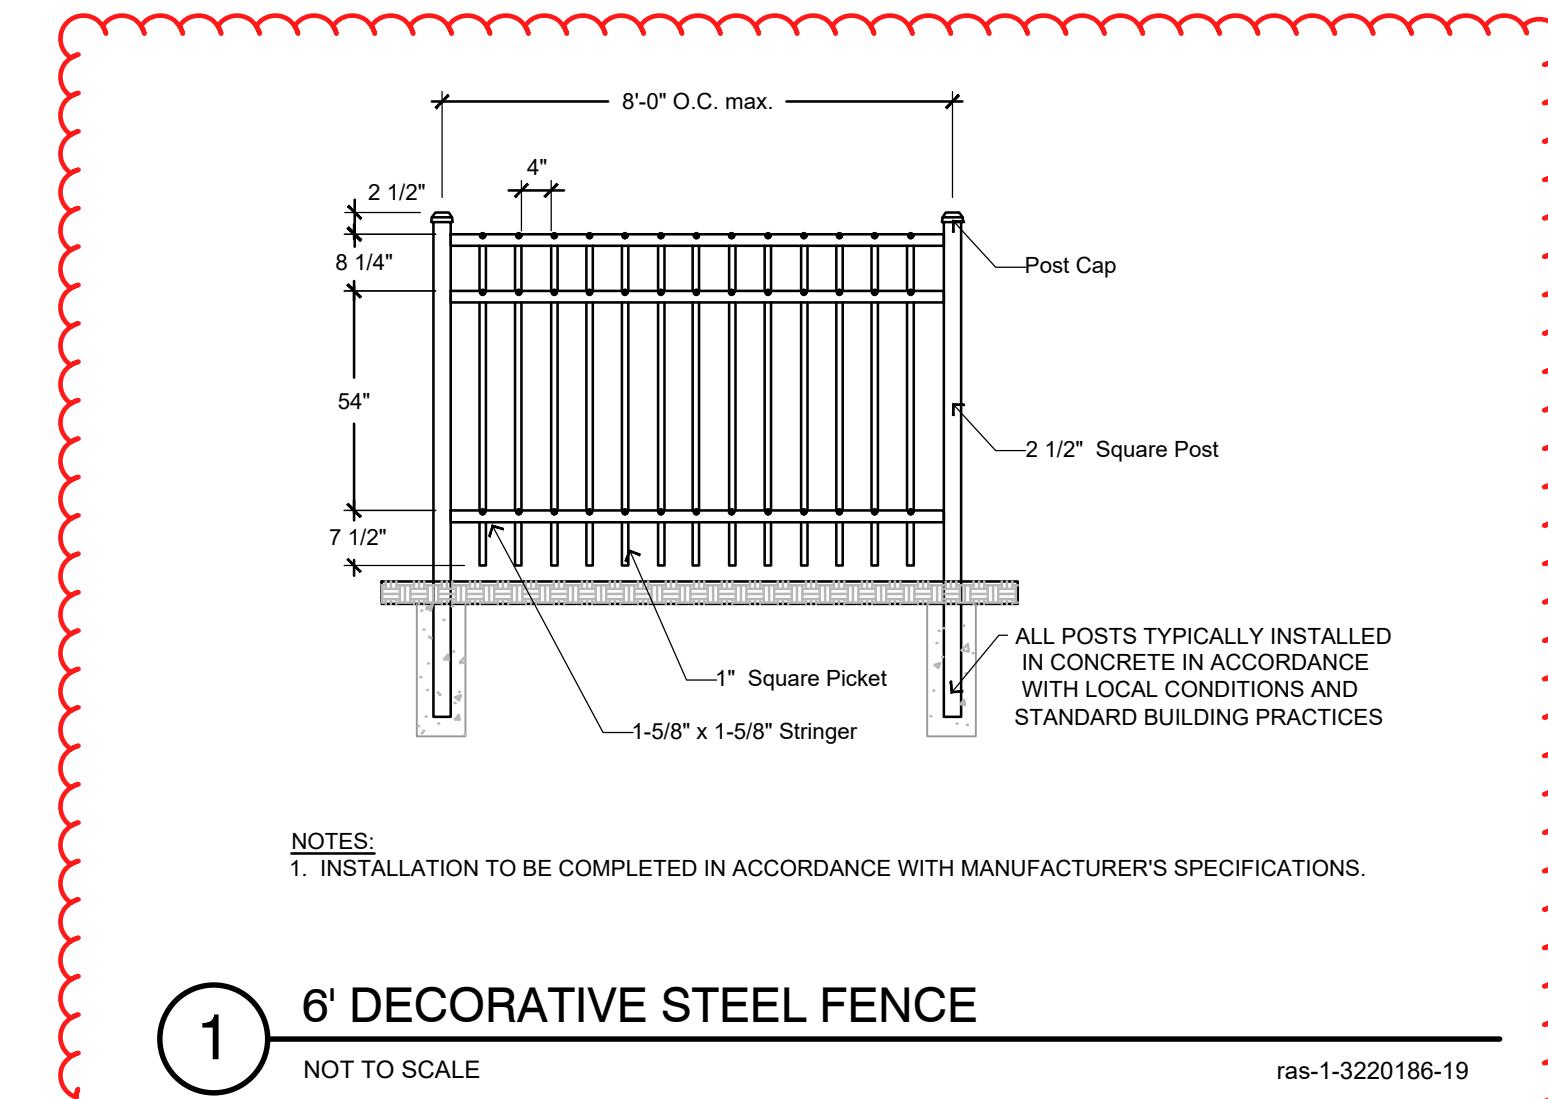

**1 6' DECORATIVE STEEL FENCE**

ras-1-3220186-19

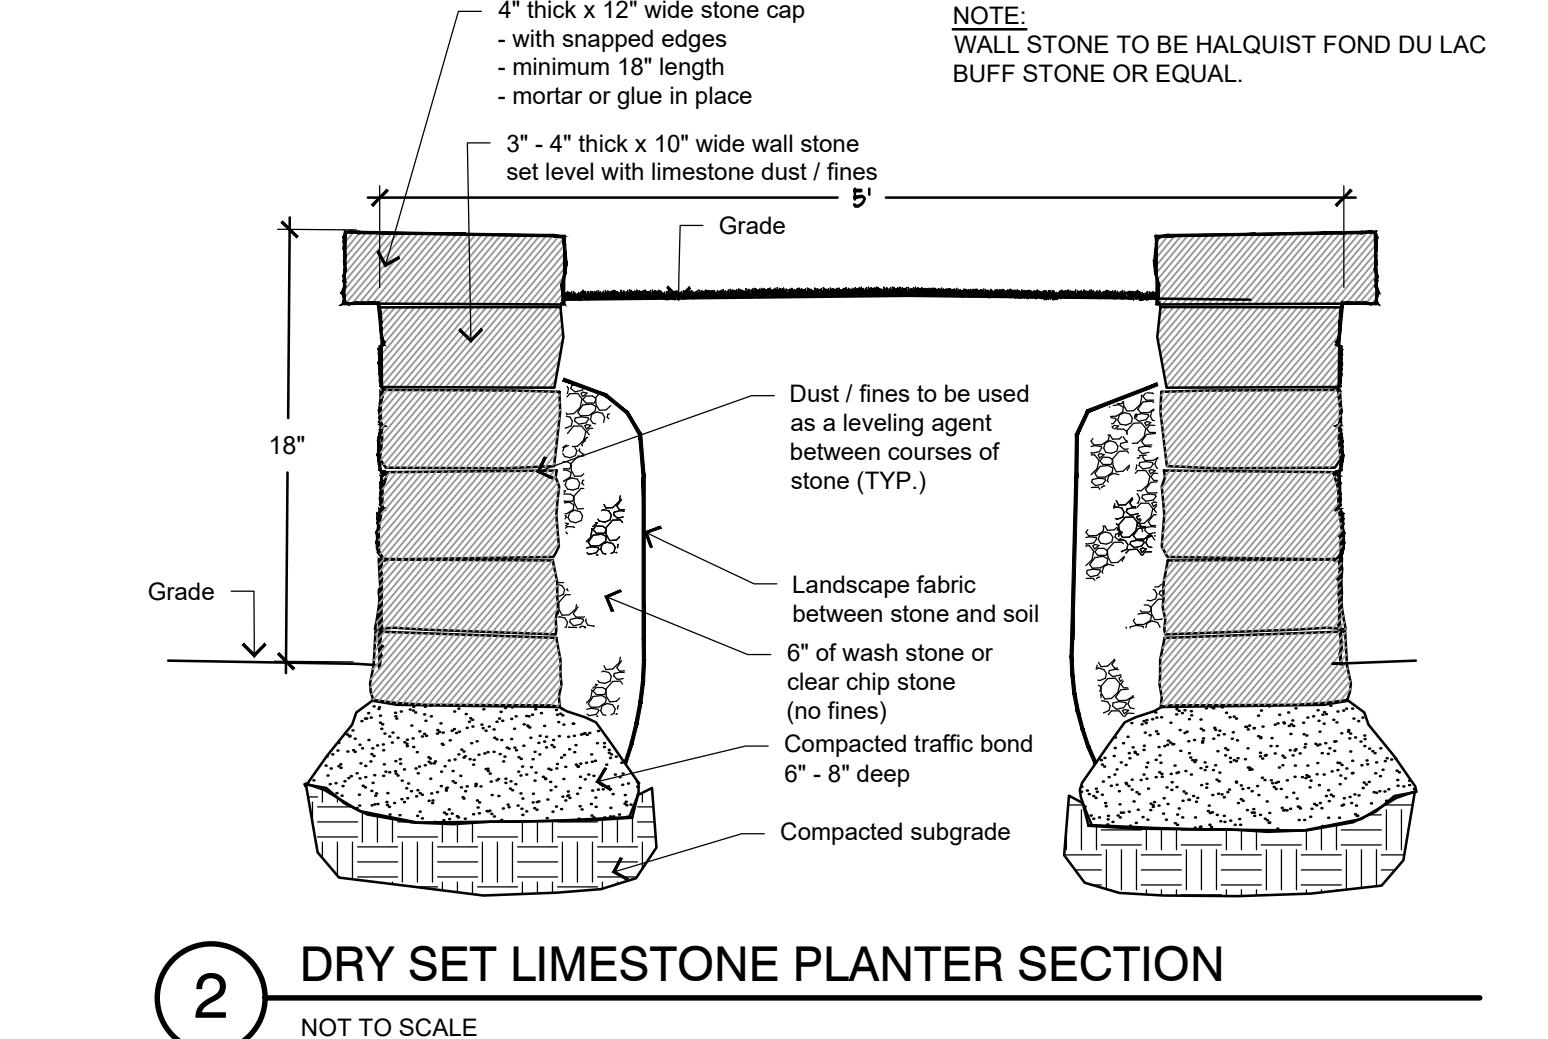

**LUTHER MANOR CAMPUS  
RENOVATIONS PA 2 & 3  
WAUWATOSA, WI**

**PA 3 LANDSCAPE PLAN**

**raSmith**  
CREATIVITY BEYOND ENGINEERING  
Brookfield, WI | Milwaukee, WI | Appleton, WI | Madison, WI  
Cedarburg, WI | Naperville, IL | Irvine, CA  
(262) 781-1000  
rasmith.com

© COPYRIGHT 2023  
R.A. Smith, Inc.  
DATE: 08/22/2023  
SCALE: 1" = 20'  
JOB NO. 3200191  
PROJECT MANAGER:  
ROB WILLIAMS  
DESIGNED BY: REW  
CHECKED BY: REW  
SHEET NUMBER  
L300