




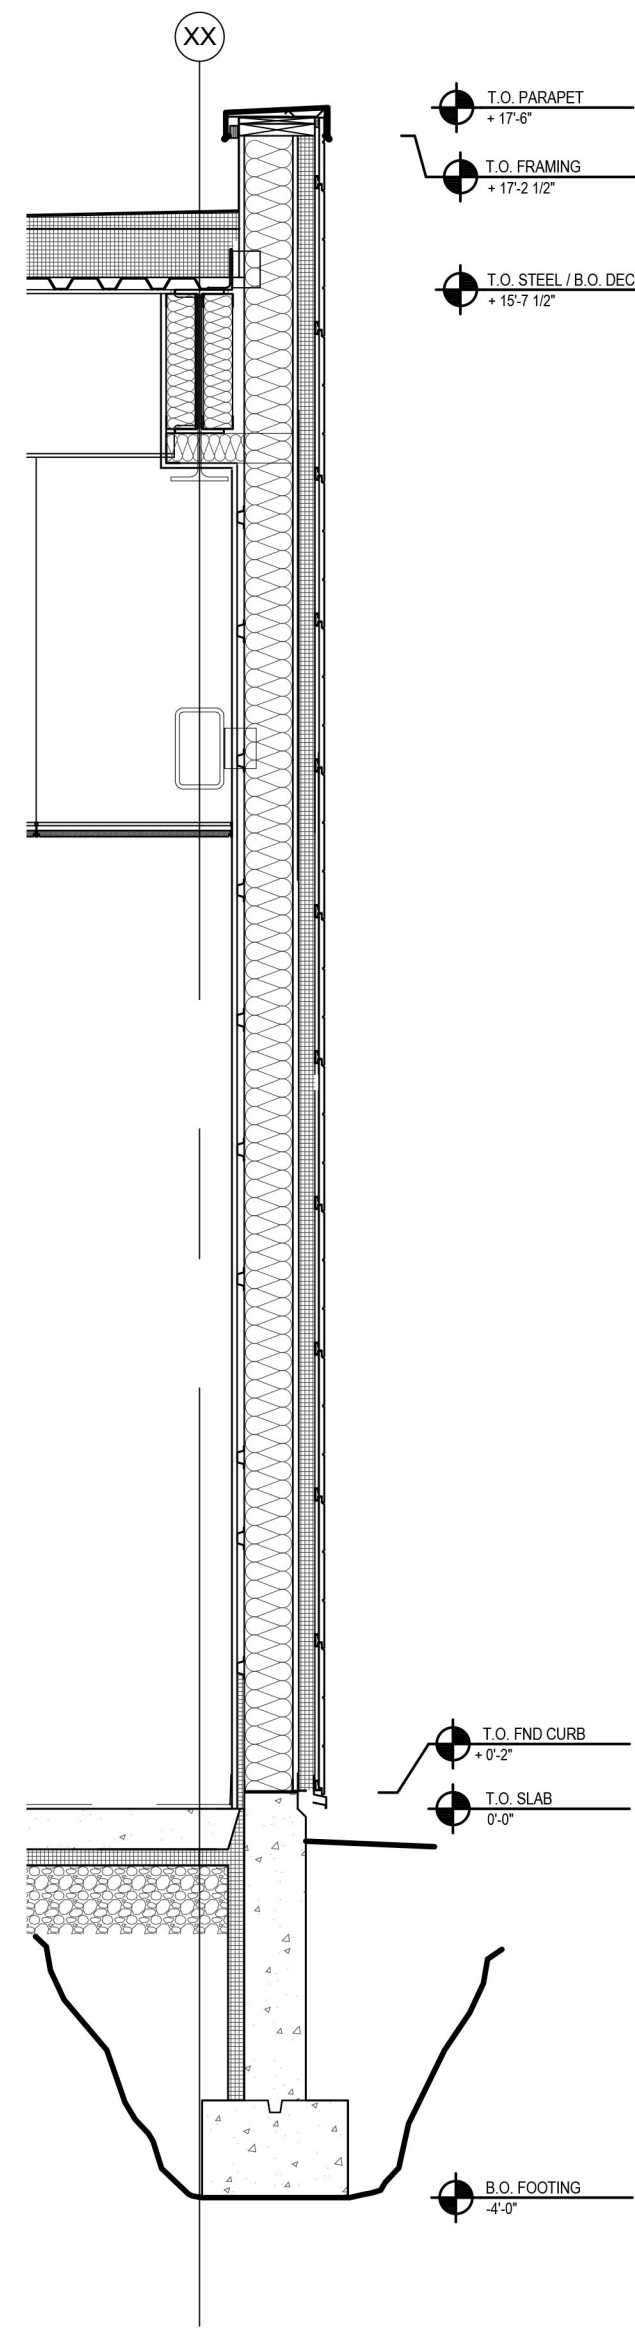


1 FIBER CEMENT WALL SECTION @ GRADE
1/4" = 1'-0"

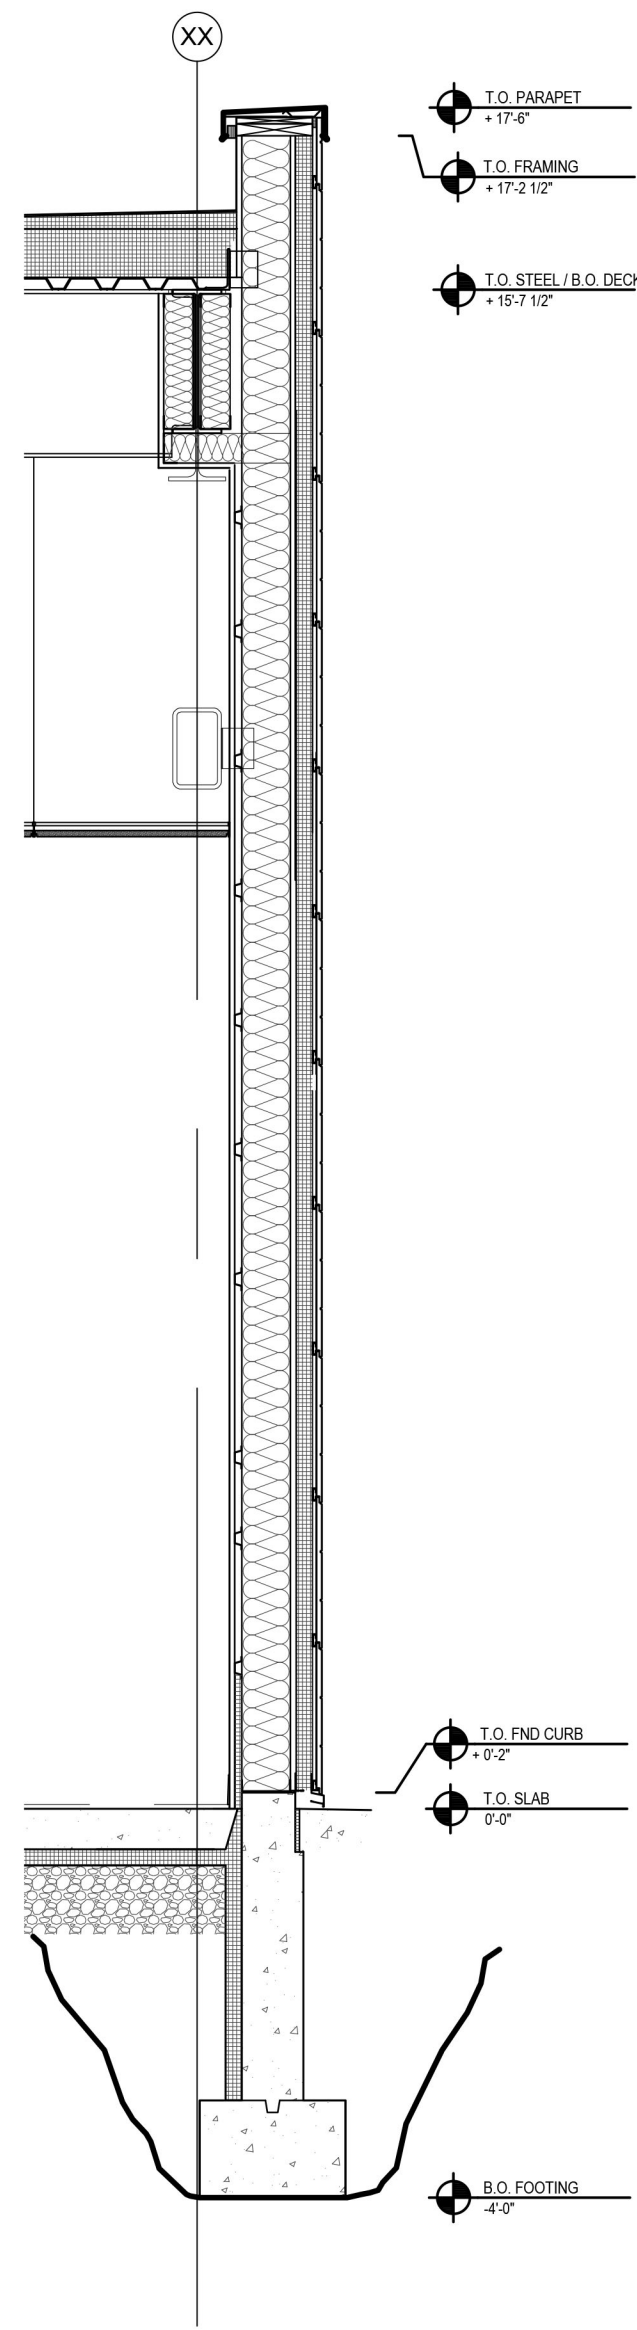


2 FIBER CEMENT WALL SECTION @ SIDEWALK
1/4" = 1'-0"

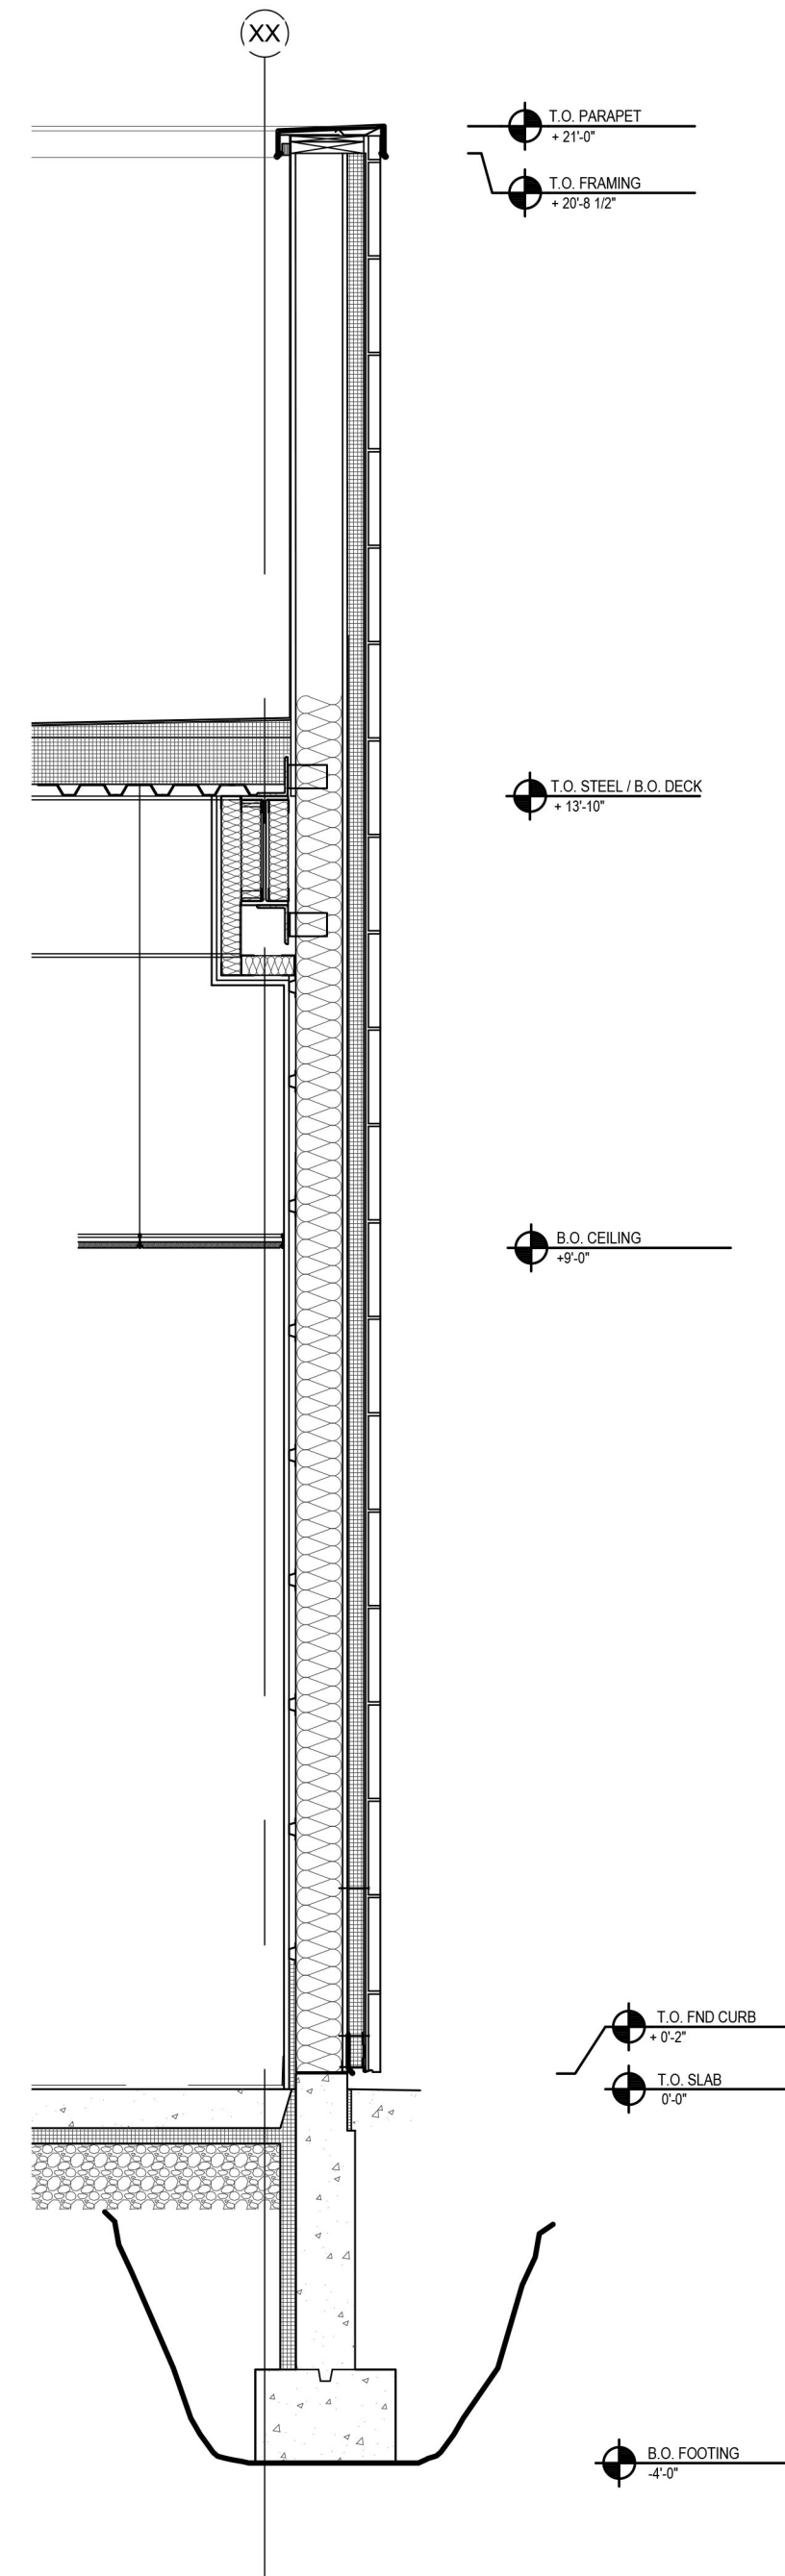


3 CASTSTONE WALL SECTION @ SIDEWALK
1/4" = 1'-0"

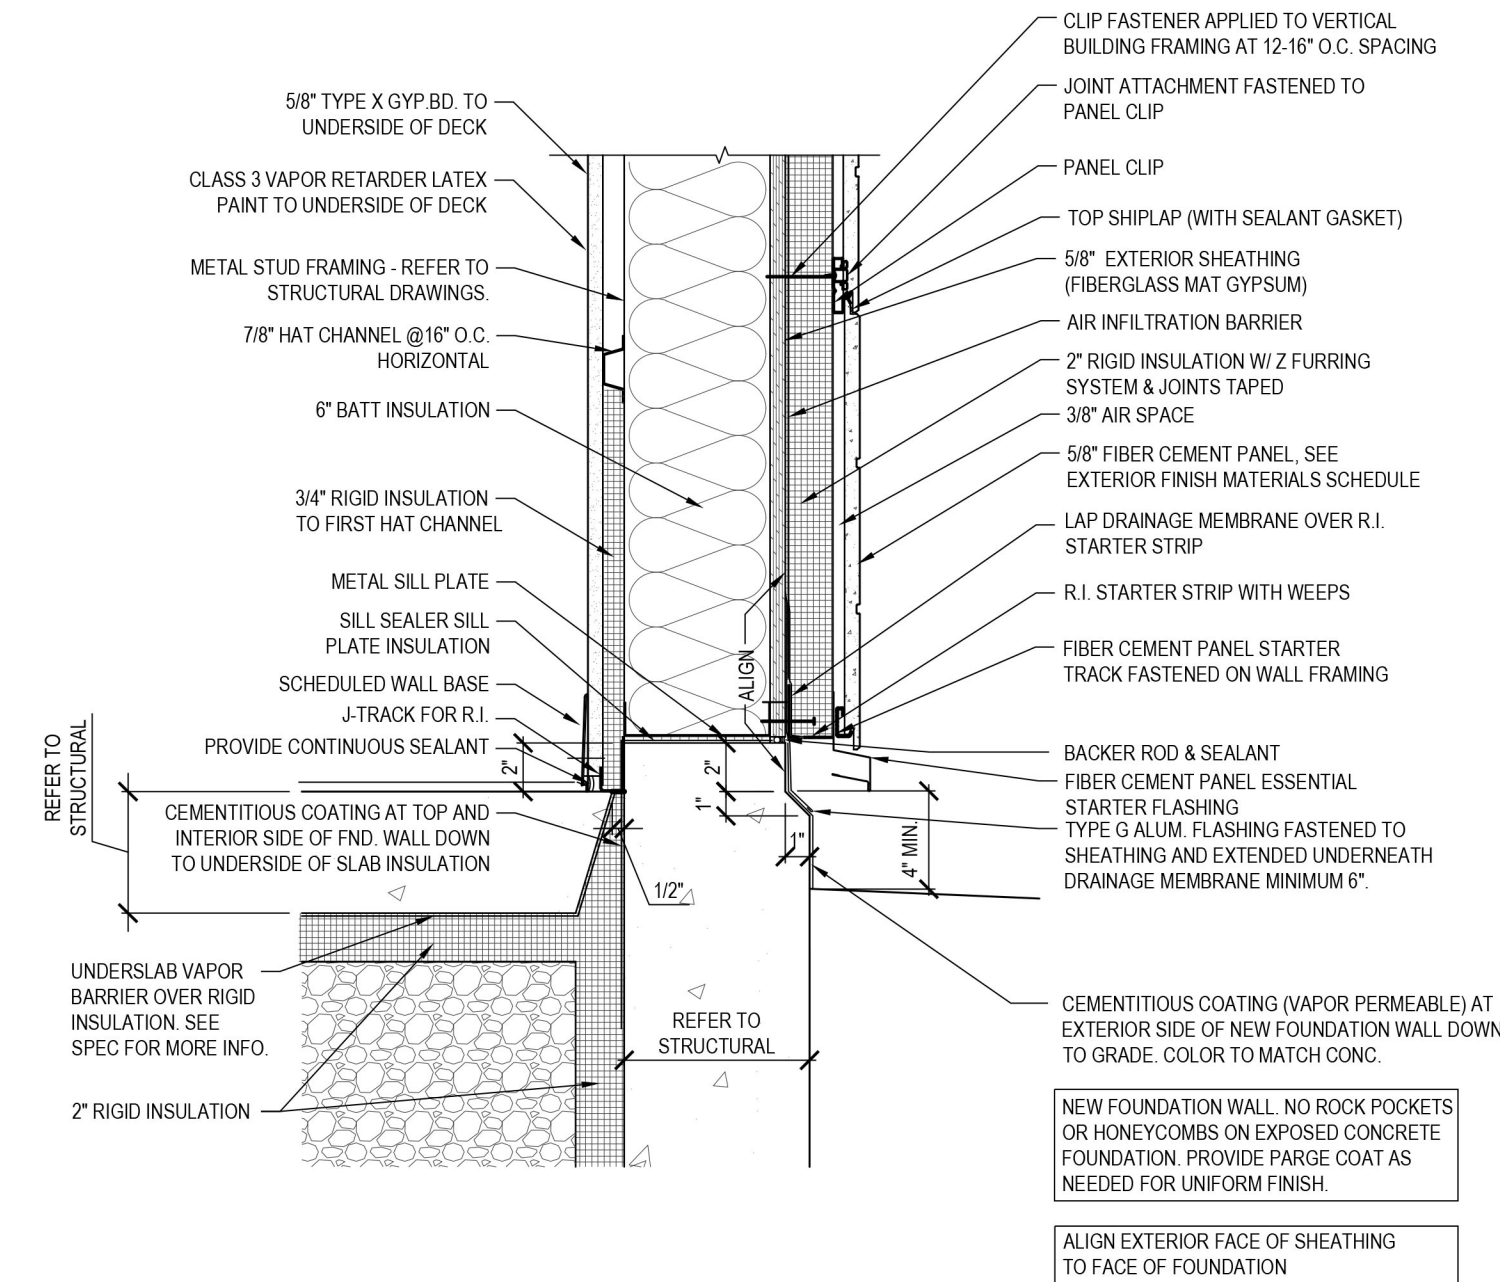


4 FIBER CEMENT @ GRADE
1 1/2" = 1'-0"

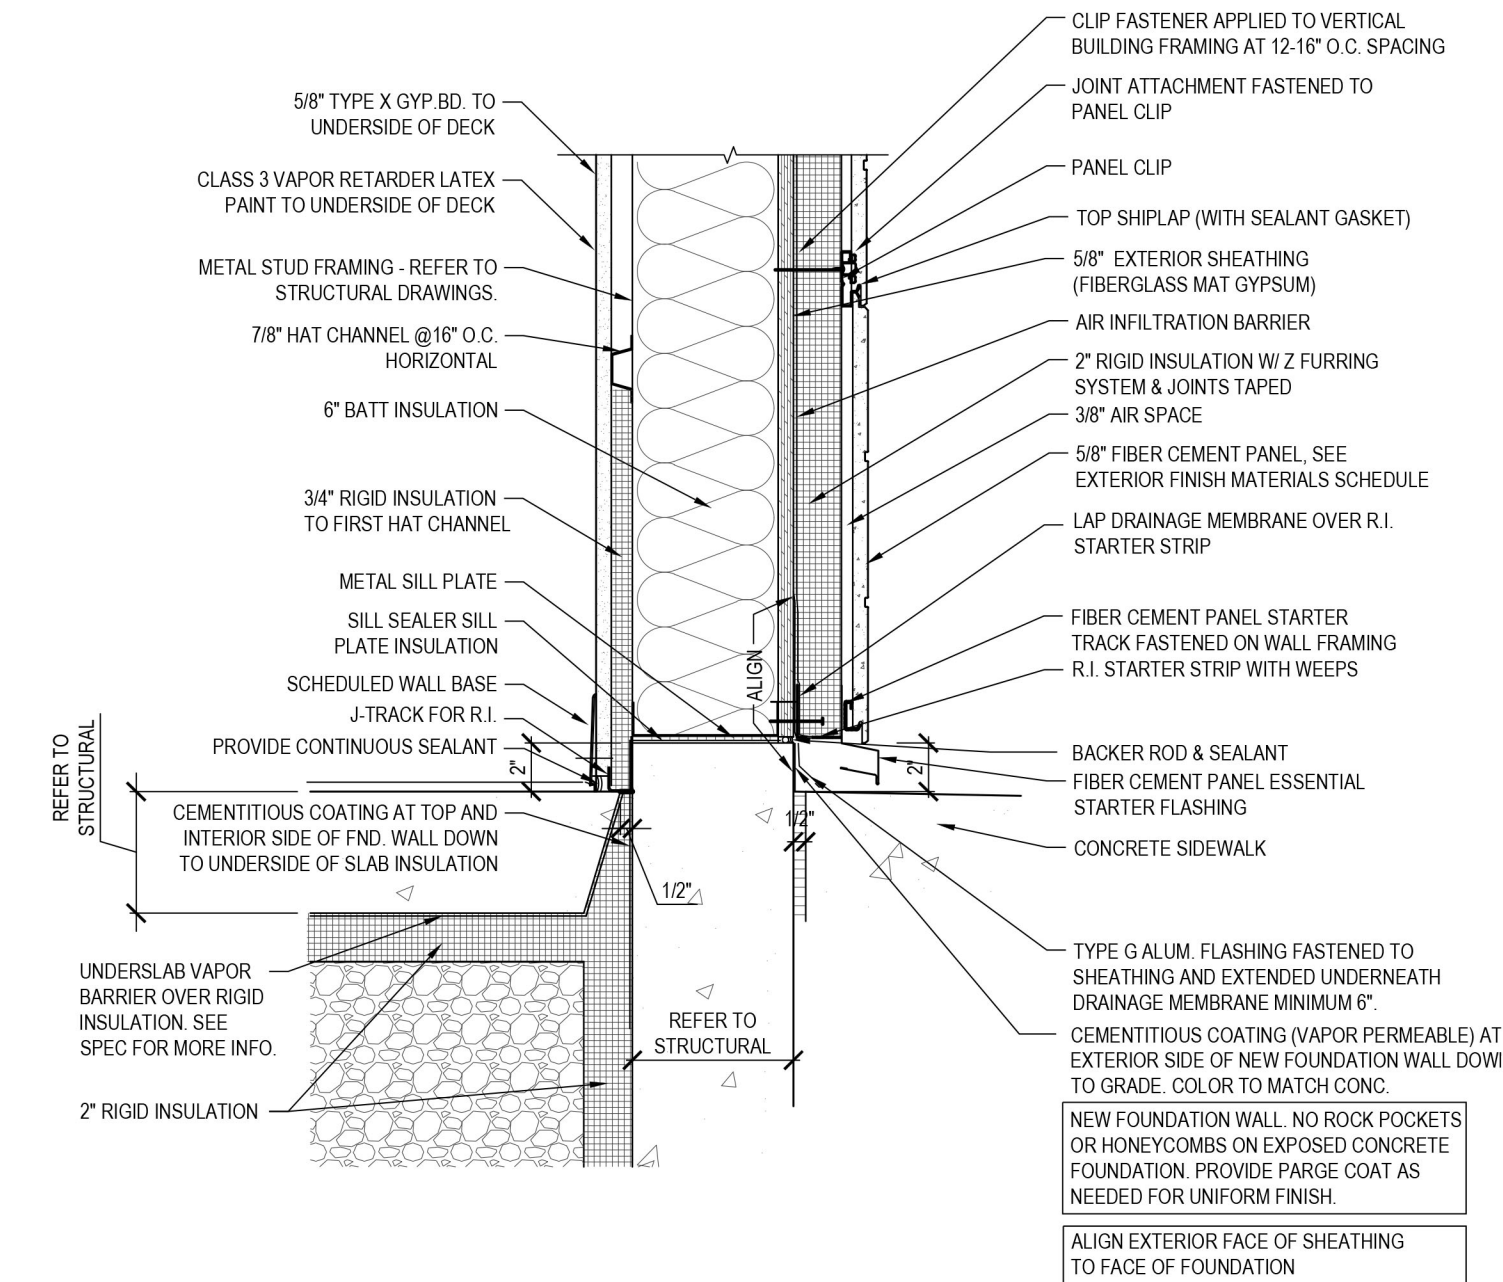

5 FIBER CEMENT @ SIDEWALK
1 1/2" = 1'-0"

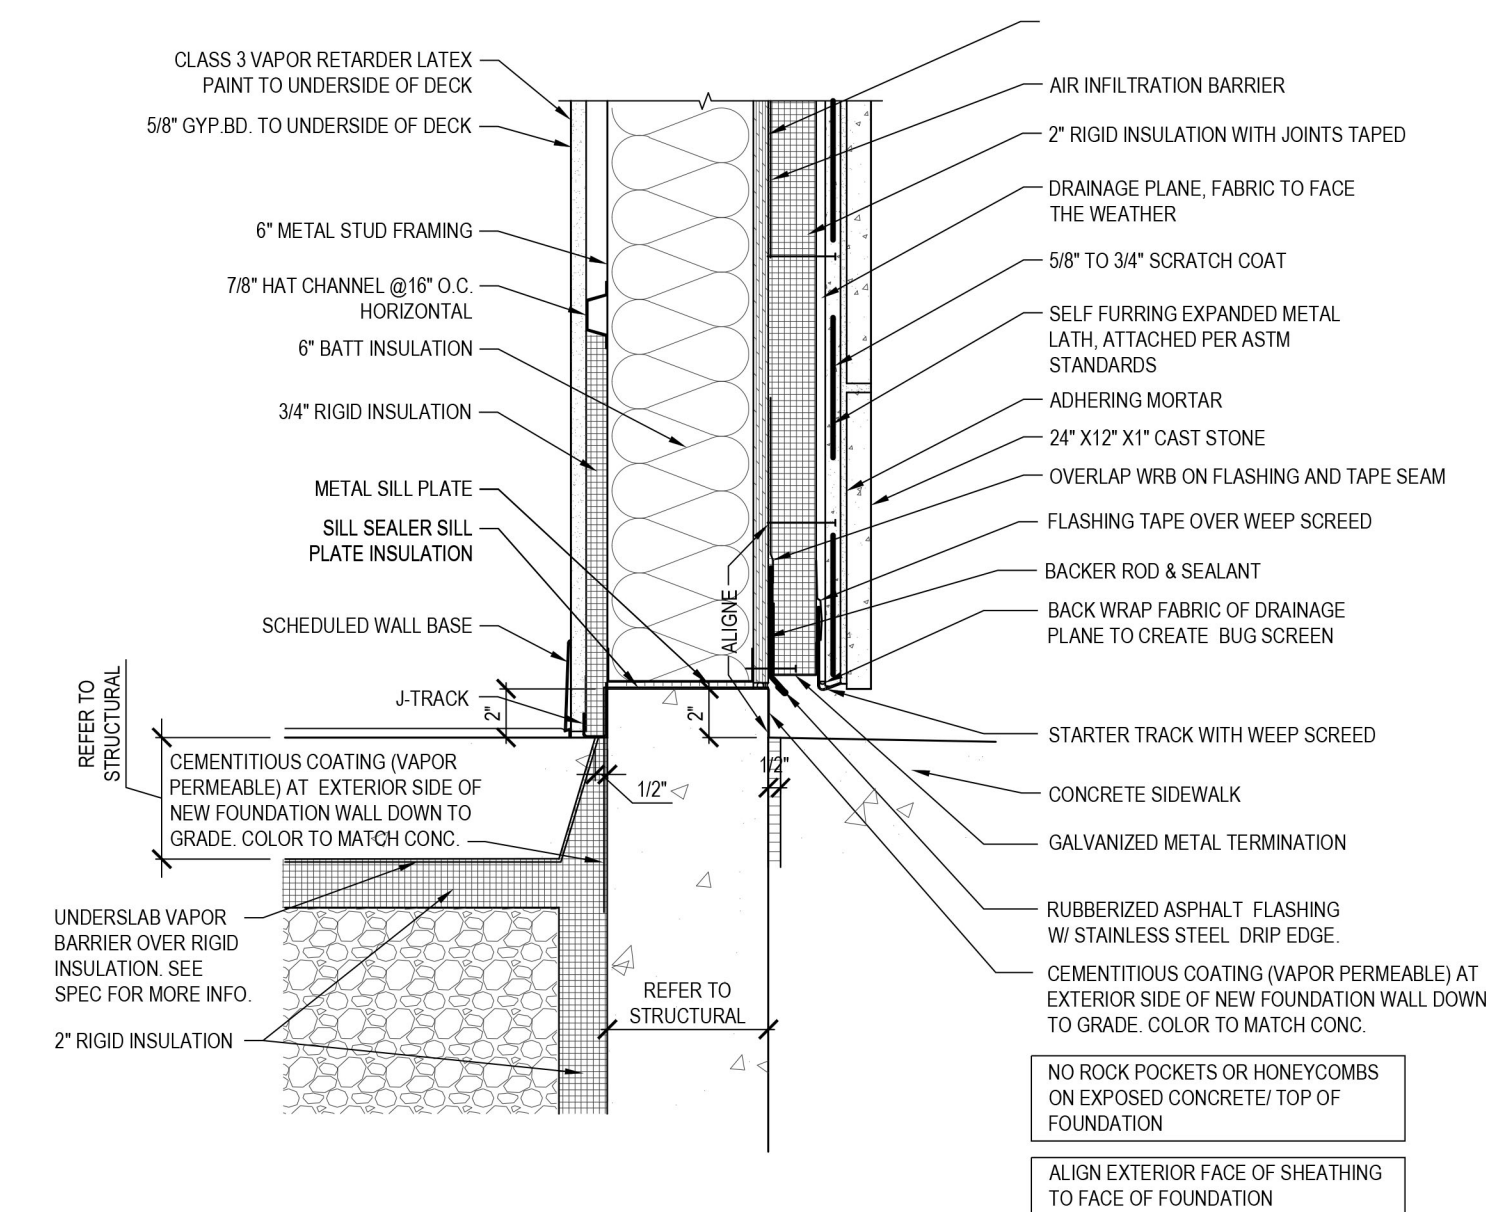

6 CAST STONE AT SIDEWALK
1 1/2" = 1'-0"

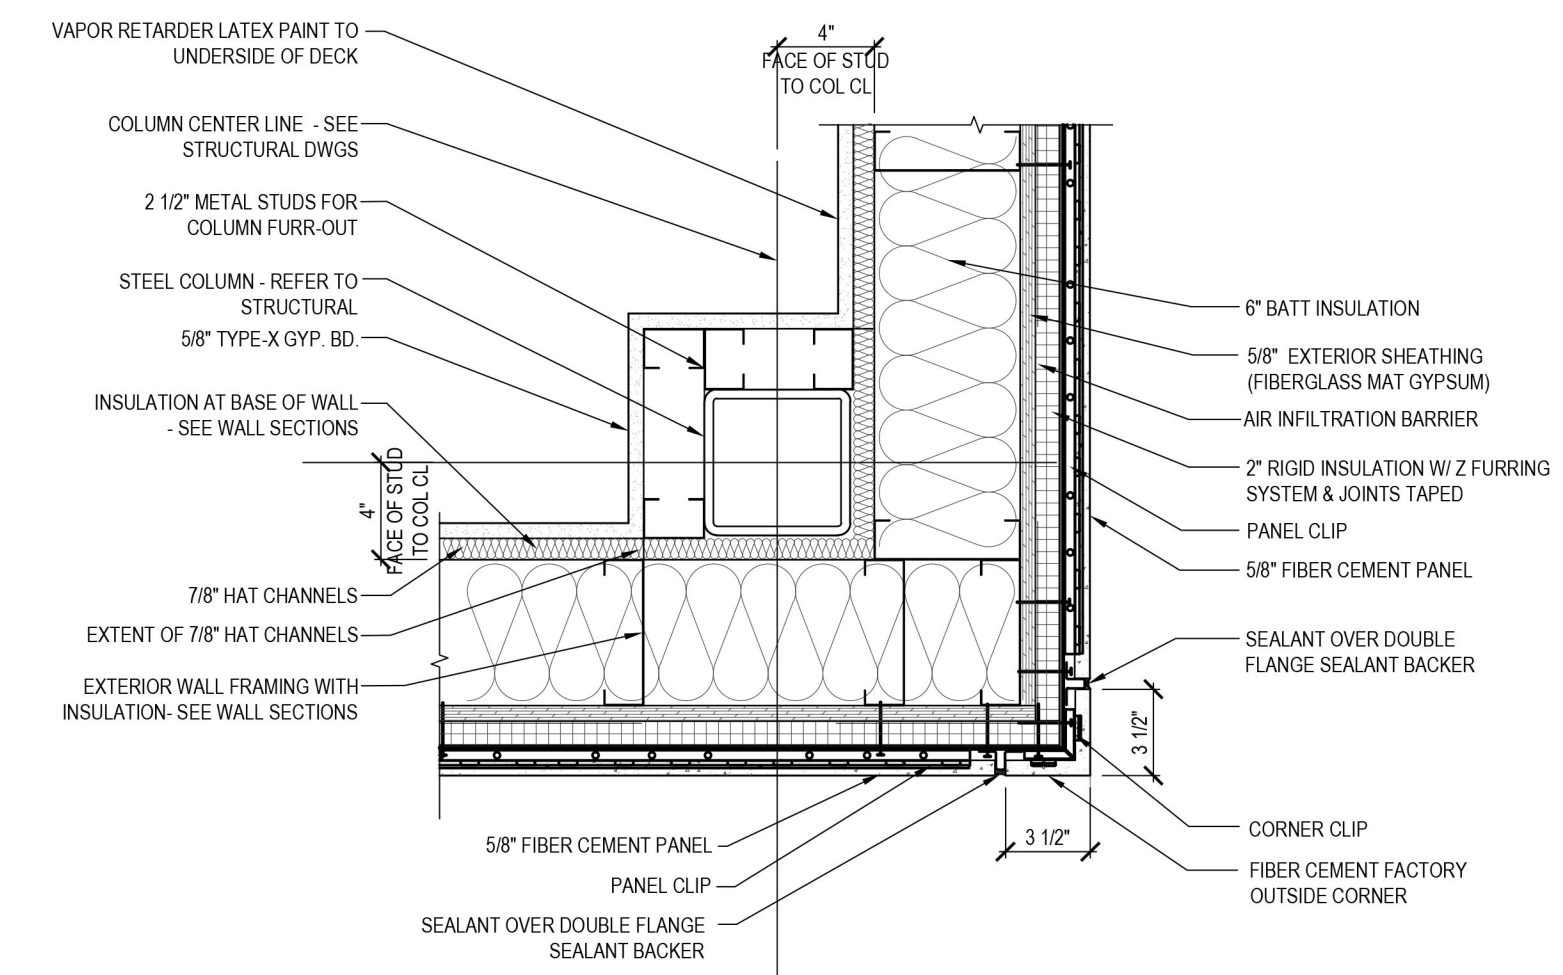

7 FIBER CEMENT CORNER DETAIL - PLAN
1 1/2" = 1'-0"



WAUWATOSA
11199 W Burleigh St.
Wauwatosa, WI 53222

WALL SECTION AND DETAILS

10.03.2023

Architect/Designer

The Architects Partnership, Ltd.
200 South Michigan Avenue
Chicago, IL 60604
t: 312.583.9800
f: 312.583.9890
TAP Project Number: 23052

