


NOTE: COORDINATE SIGNAGE WITH MULTIMODAL ENGINEER OR TRAFFIC ENGINEER

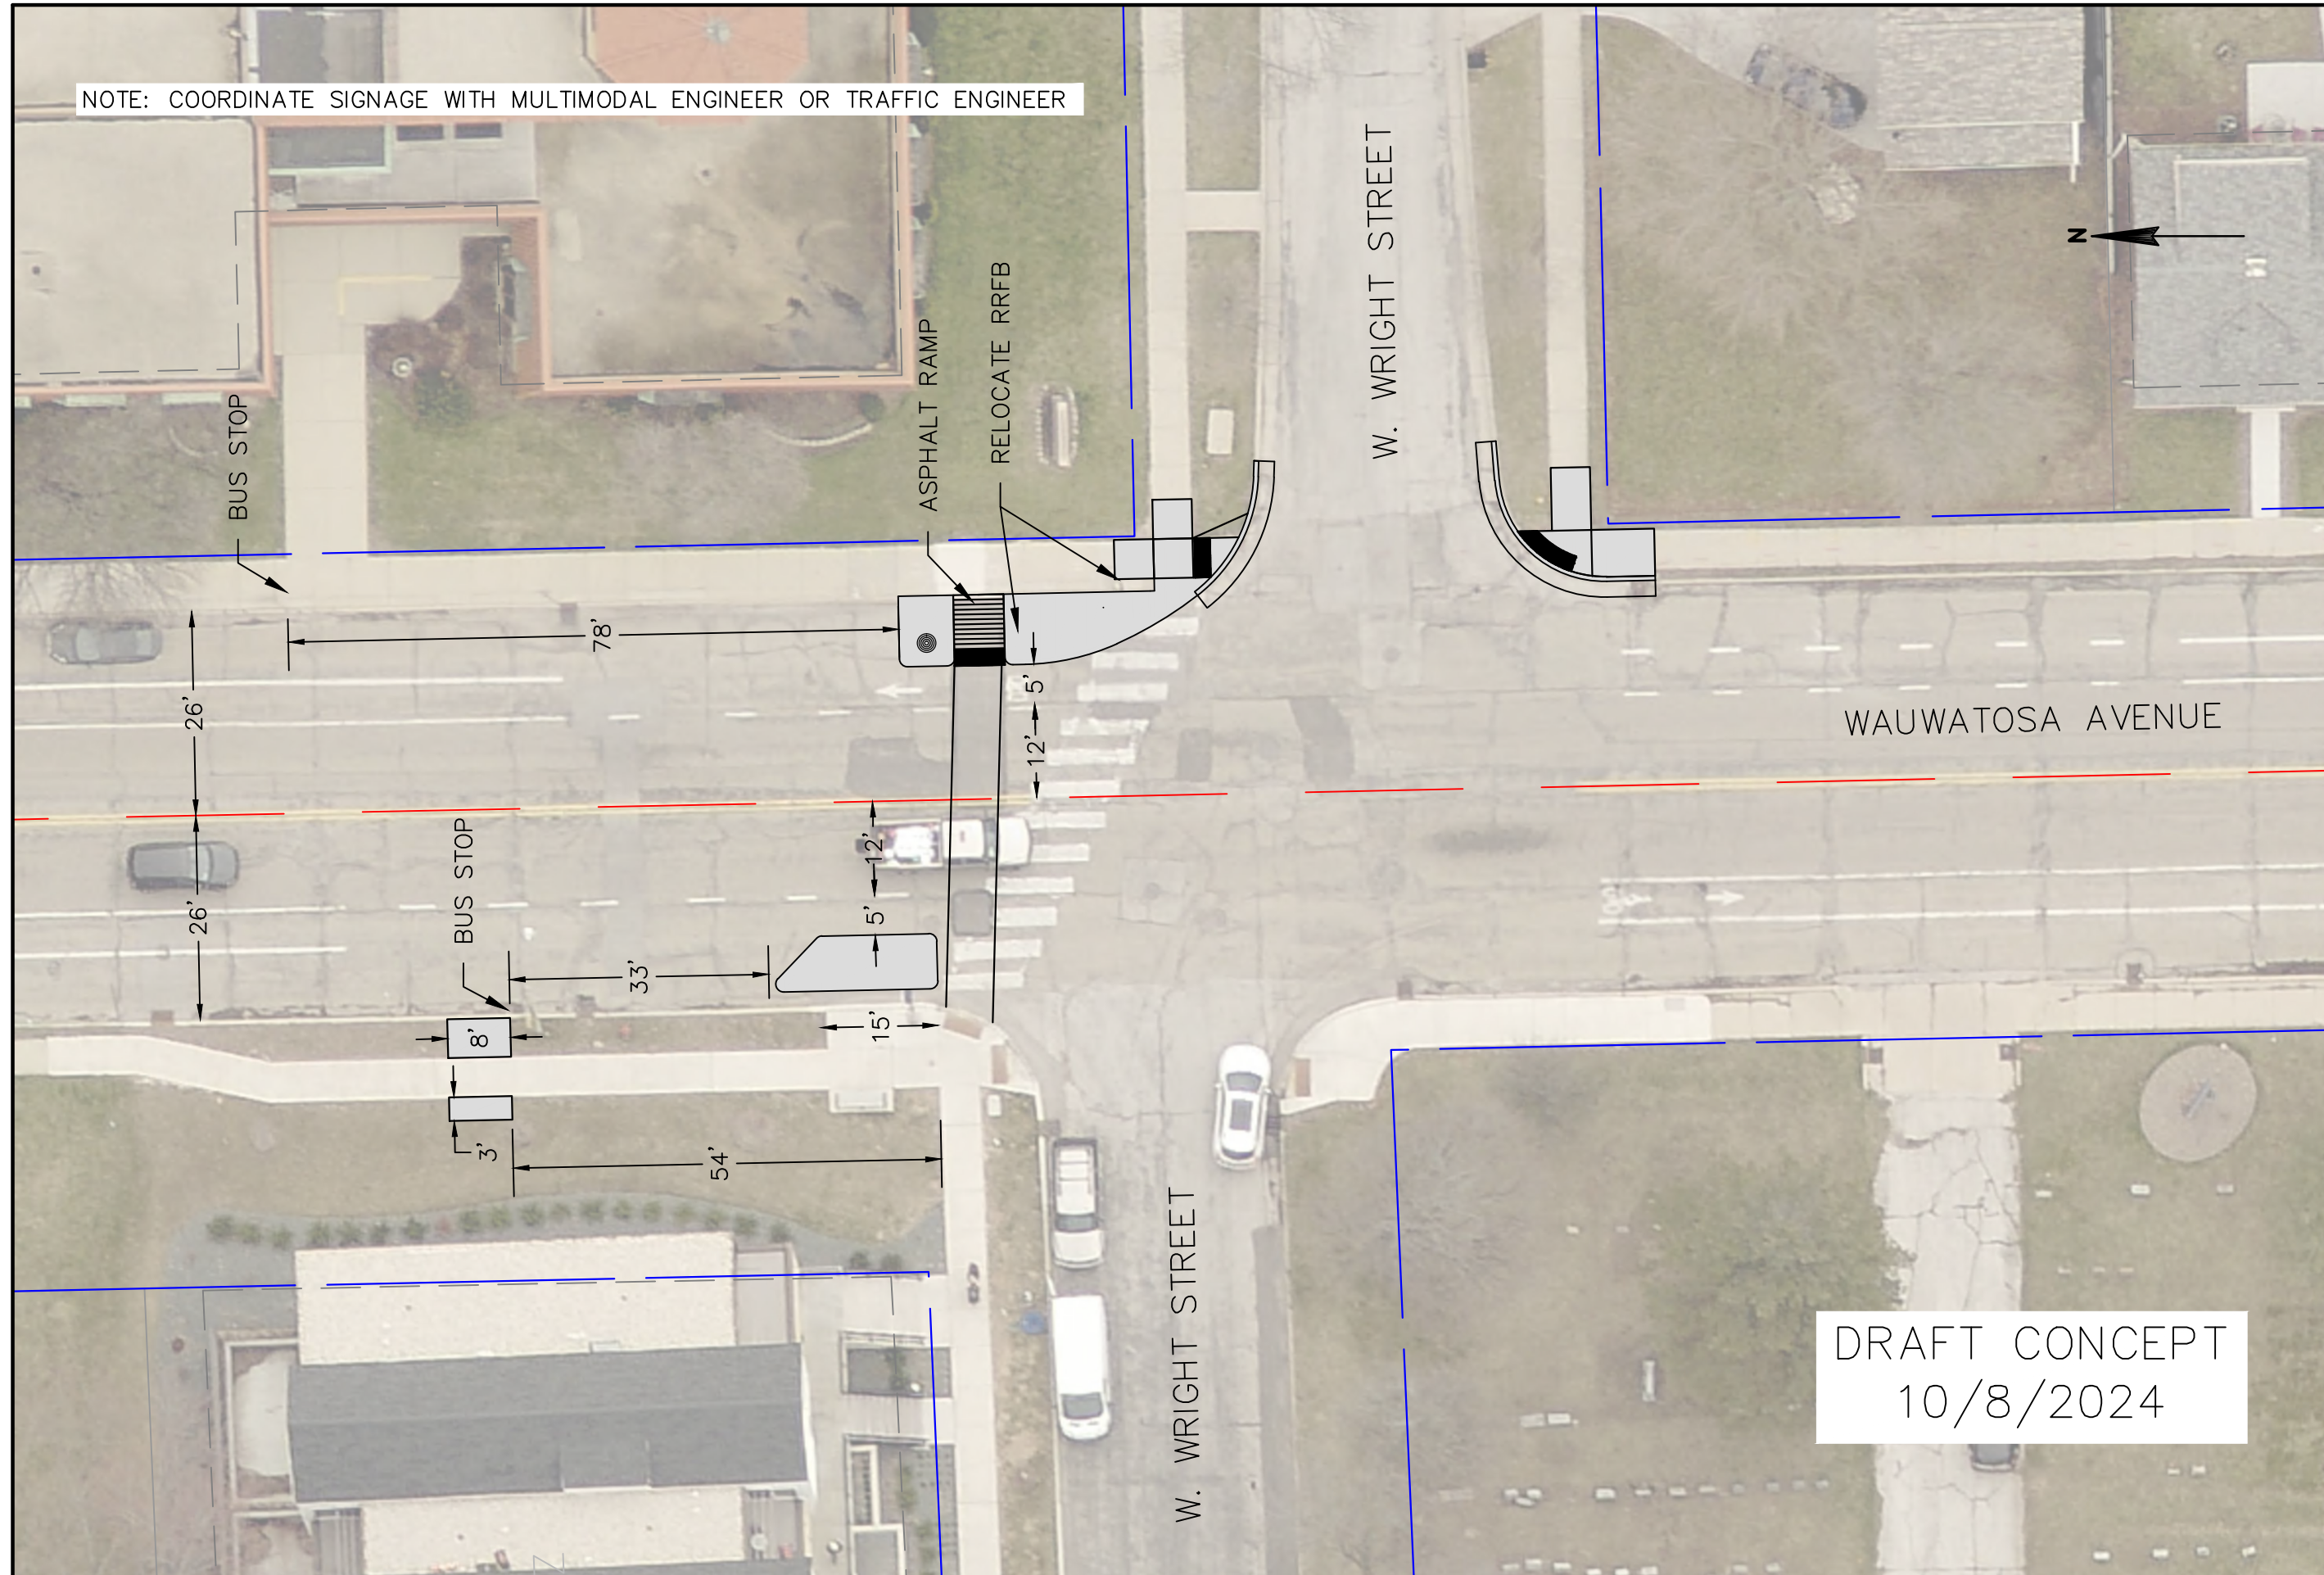

DRAFT CONCEPT
10/8/2024

CONTRACT: XX-XX FILE NO: XX-XXXX DRAWN BY: EJS CHECKED BY: XXX SCALE: 1" = 20'		CITY OF WAUWATOSA ENGINEERING SERVICES DIVISION		DATE	DESCRIPTION
TRAFFIC CALMING					
WAUWATOSA AVENUE					
W. WRIGHT STREET INTERSECTION					