



- 1. **ENGINEERED WOOD LAP SIDING**
LP SMARTSIDE: CEDAR TEXTURE
LAP SIDING WITH 8" EXPOSURE
PREFINISHED COLOR: HARVEST HONEY
- 2. **FIRED CLAY BRICK**
INTERSTATE BRICK
COLOR: MIDNIGHT BLACK
- 3. **MANUFACTURED CONCRETE RETAINING WALL**
UNILOCK - PISA SMOOTH
COLOR: CLIFFSIDE GREY
- 4. **ENGINEERED WOOD LAP SIDING**
DIAMOND KOTE CEDAR TEXTURE
LAP SIDING WITH ALTERNATING 6" AND 8" EXPOSURE
PREFINISHED COLOR: GRAPHITE
- 5. **PREFINISHED METAL CLADDING**
PAC-CLAD
COLOR: MATTE BLACK STEEL
- 6. **ALUMINUM CLAD WOOD WINDOWS**
ANDERSON E-SERIES
COLOR: BLACK




1.




2.



3.

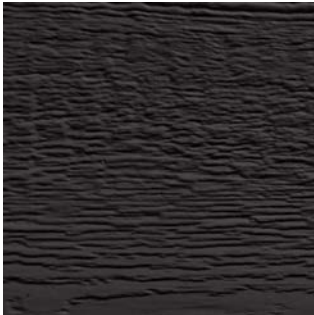

4.

 

5.



6.



6404 West North Avenue
Milwaukee, Wisconsin 53213
(414) 291-0772 phone
www.galbraithcarnahan.com

T O S A T O W N H O M E S

7 7 4 6 W . M E N O M O N E E R I V E R P A R K W A Y
W A U W A T O S A W I 5 3 2 1 3

EXTERIOR FRONT

DATE: 10.24.2024
PROJECT #: 23.03

A900

© 2023 GALBRAITH CARNAHAN
ARCHITECTS LLC



6404 West North Avenue
Milwaukee, Wisconsin 53213
(414) 291-0772 phone
www.galbraithcarnahan.com

T O S A T O W N H O M E S

7746 W. MENOMONEE RIVER PARKWAY
WAUWATOSA WI 53213

EXTERIOR REAR

DATE: 10.24.2024
PROJECT #: 23.03

A901

© 2023 GALBRAITH CARNAHAN
ARCHITECTS LLC



1
A902
WEST ELEVATION
SCALE: 1/16" = 1'-0"



3
A902
EAST ELEVATION
SCALE: 1/16" = 1'-0"



2
A902
NORTH ELEVATION
SCALE: 1/16" = 1'-0"



4
A902
SOUTH ELEVATION
SCALE: 1/16" = 1'-0"



6404 West North Avenue
Milwaukee, Wisconsin 53213
(414) 291-0772 phone
www.galbraithcarnahan.com

T O S A T O W N H O M E S


7 7 4 6 W . M E N O M O N E E R I V E R P A R K W A Y
W A U W A T O S A W I 5 3 2 1 3

EXTERIOR
ELEVATIONS


DATE: 10.24.2024
PROJECT #: 23.03

A902


© 2023 GALBRAITH CARNAHAN
ARCHITECTS LLC

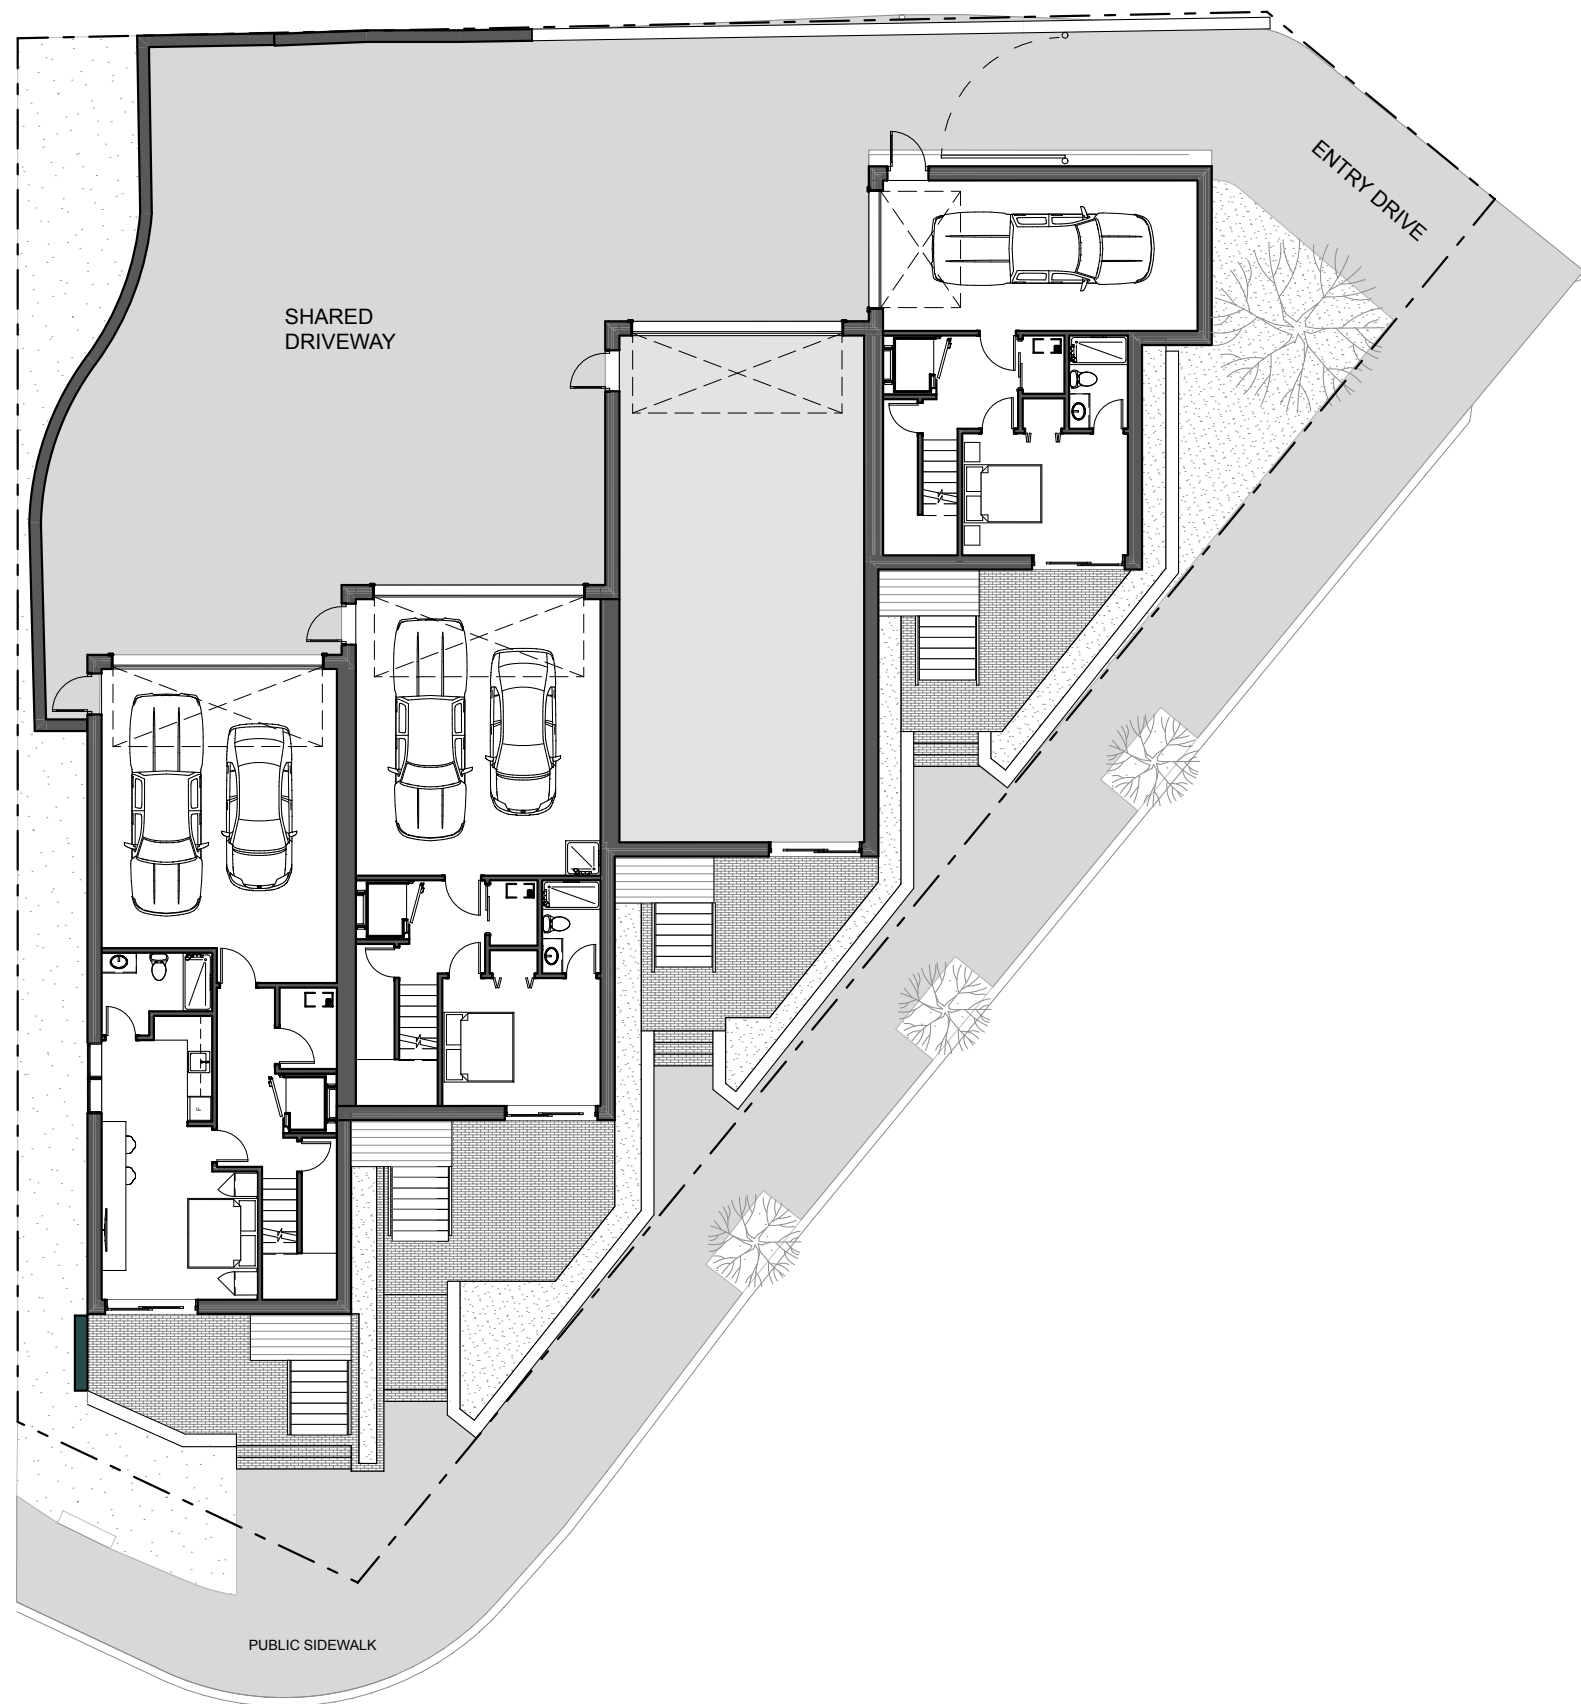

1
A903
LOWER LEVEL
SCALE: 1/16" = 1'-0"

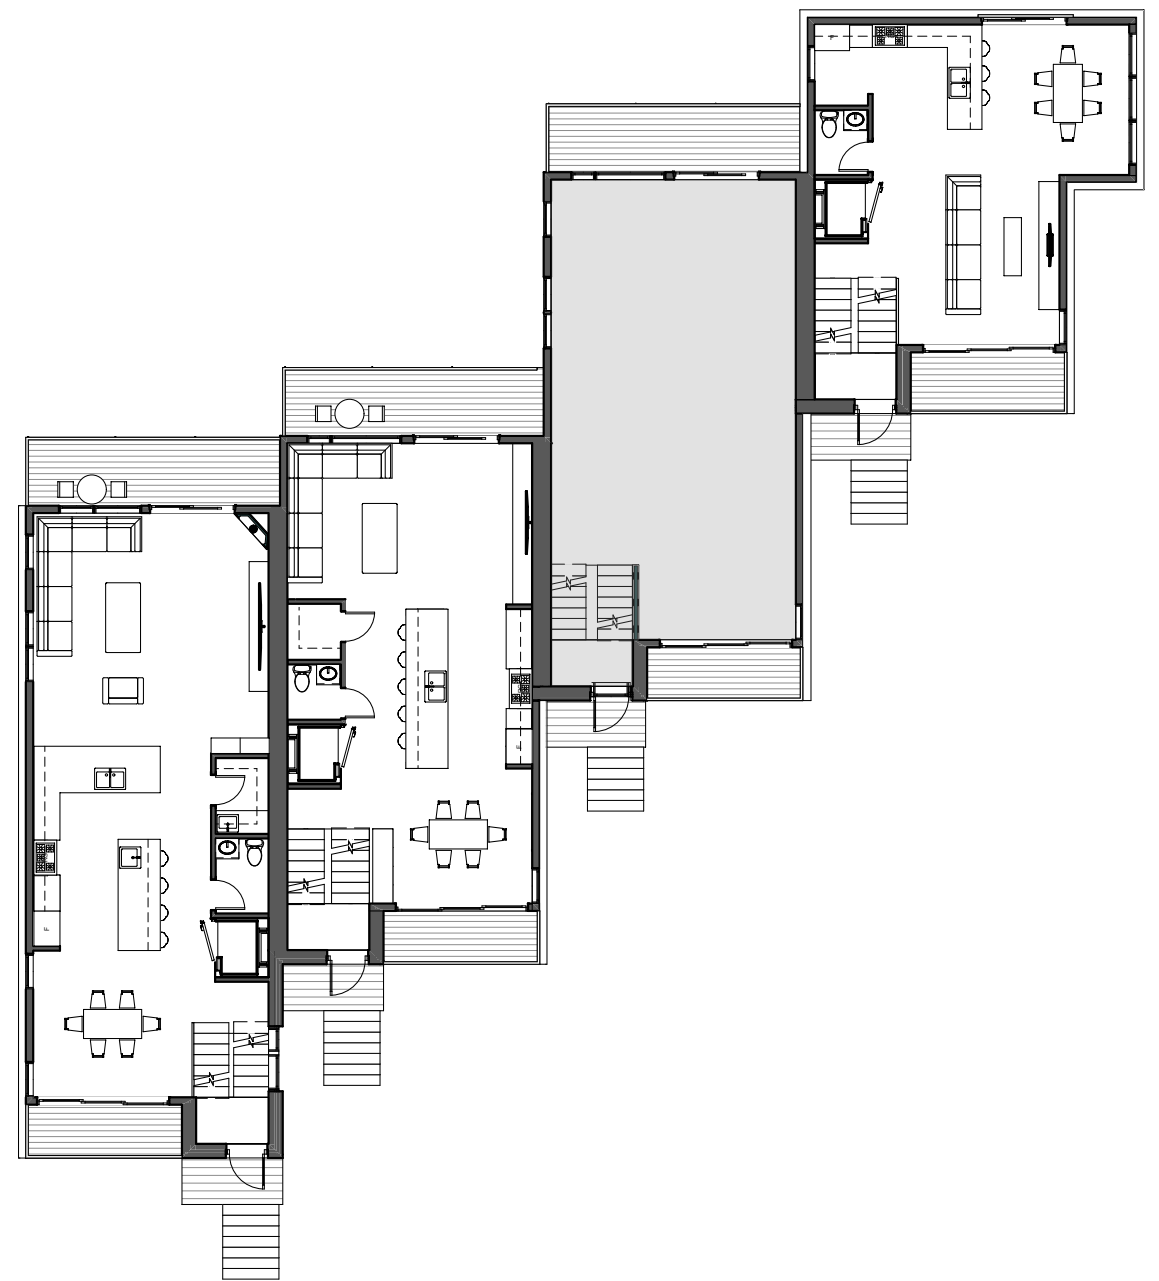

2
A903
FIRST FLOOR
SCALE: 1/16" = 1'-0"

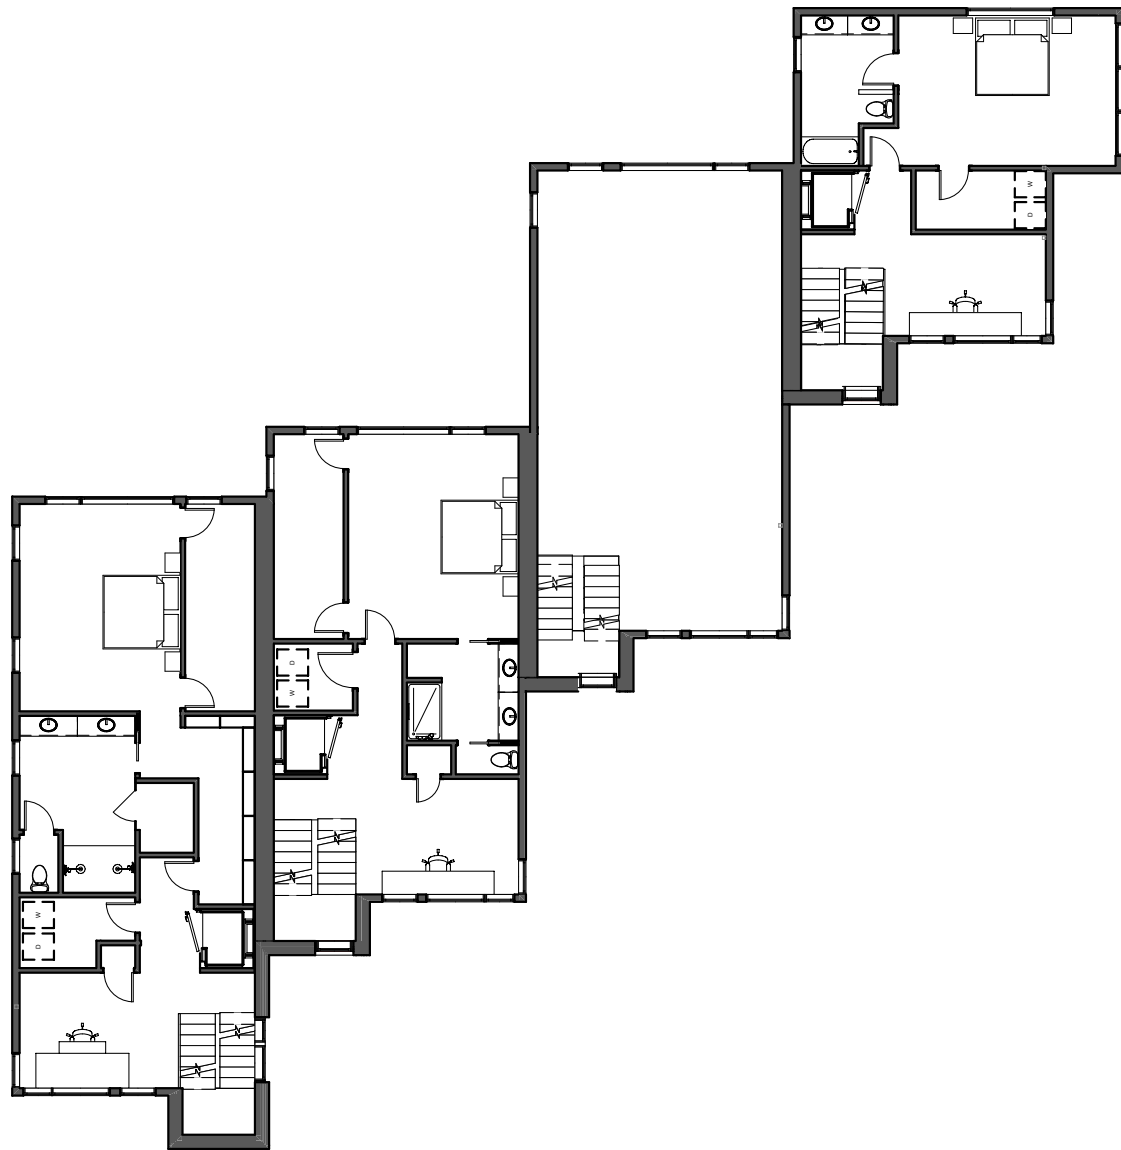

1
A904
SECOND FLOOR
SCALE: 1/16" = 1'-0"



2
A904
ROOF TOP
SCALE: 1/16" = 1'-0"