


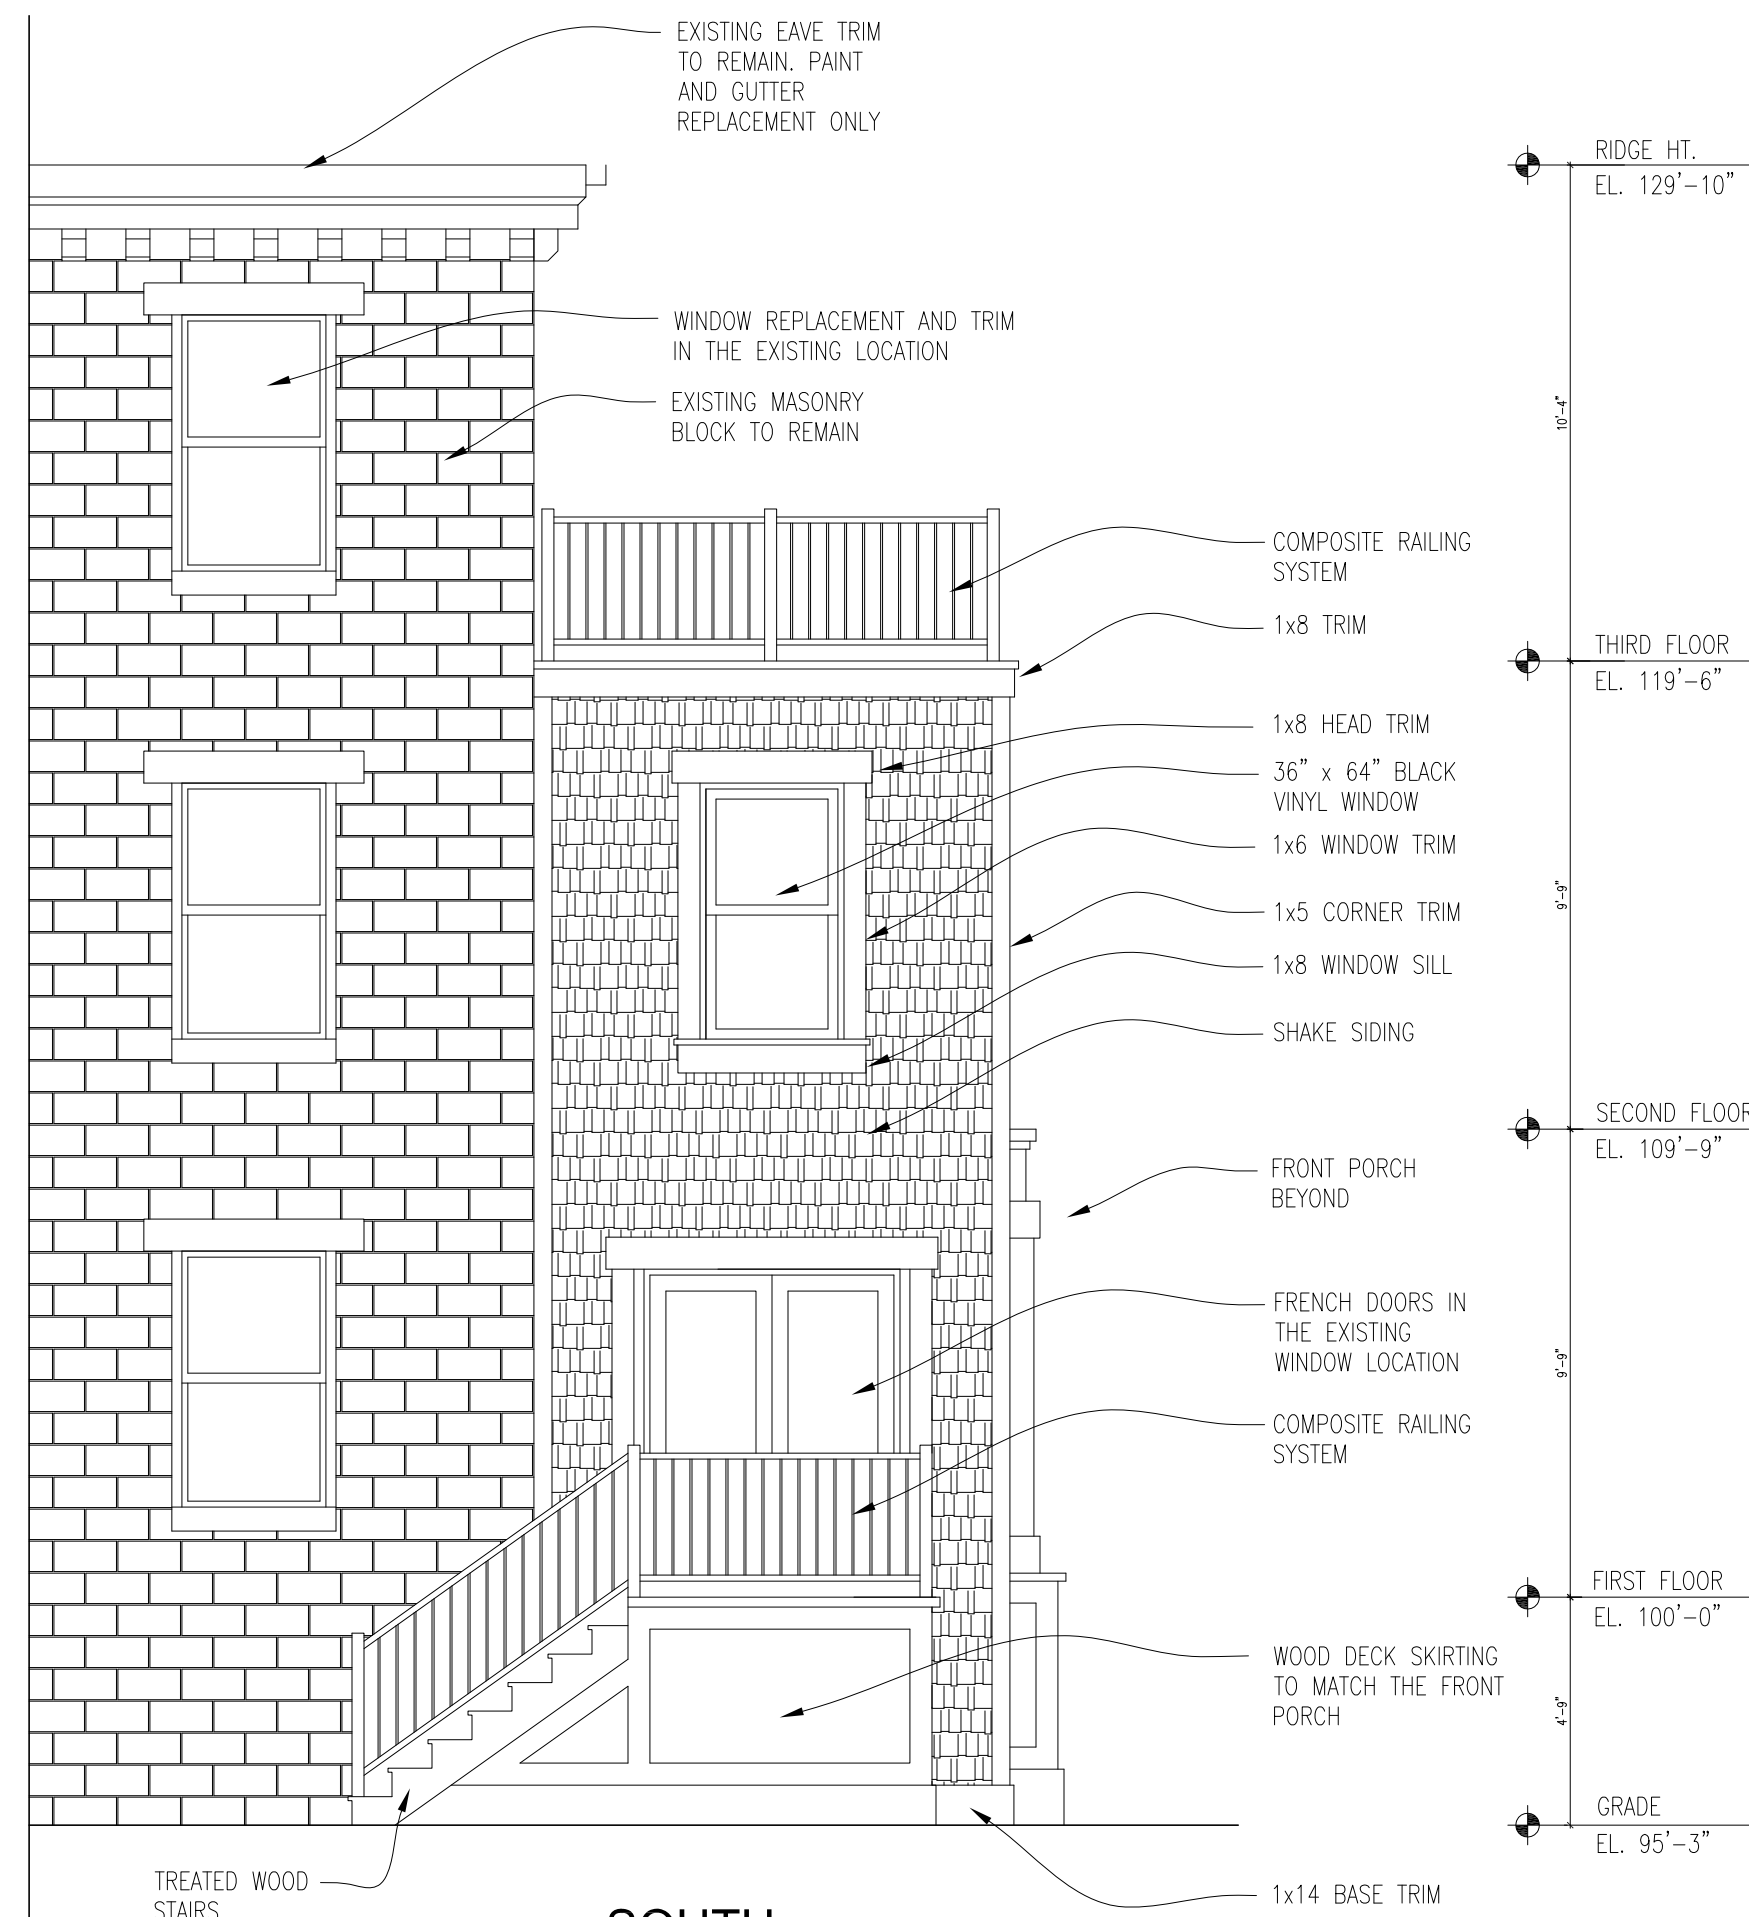


**SOUTH
EXTERIOR ELEVATION**

SCALE : 1 / 4" = 1' - 0"




**EAST
EXTERIOR ELEVATION**

SCALE : 1 / 4" = 1' - 0"

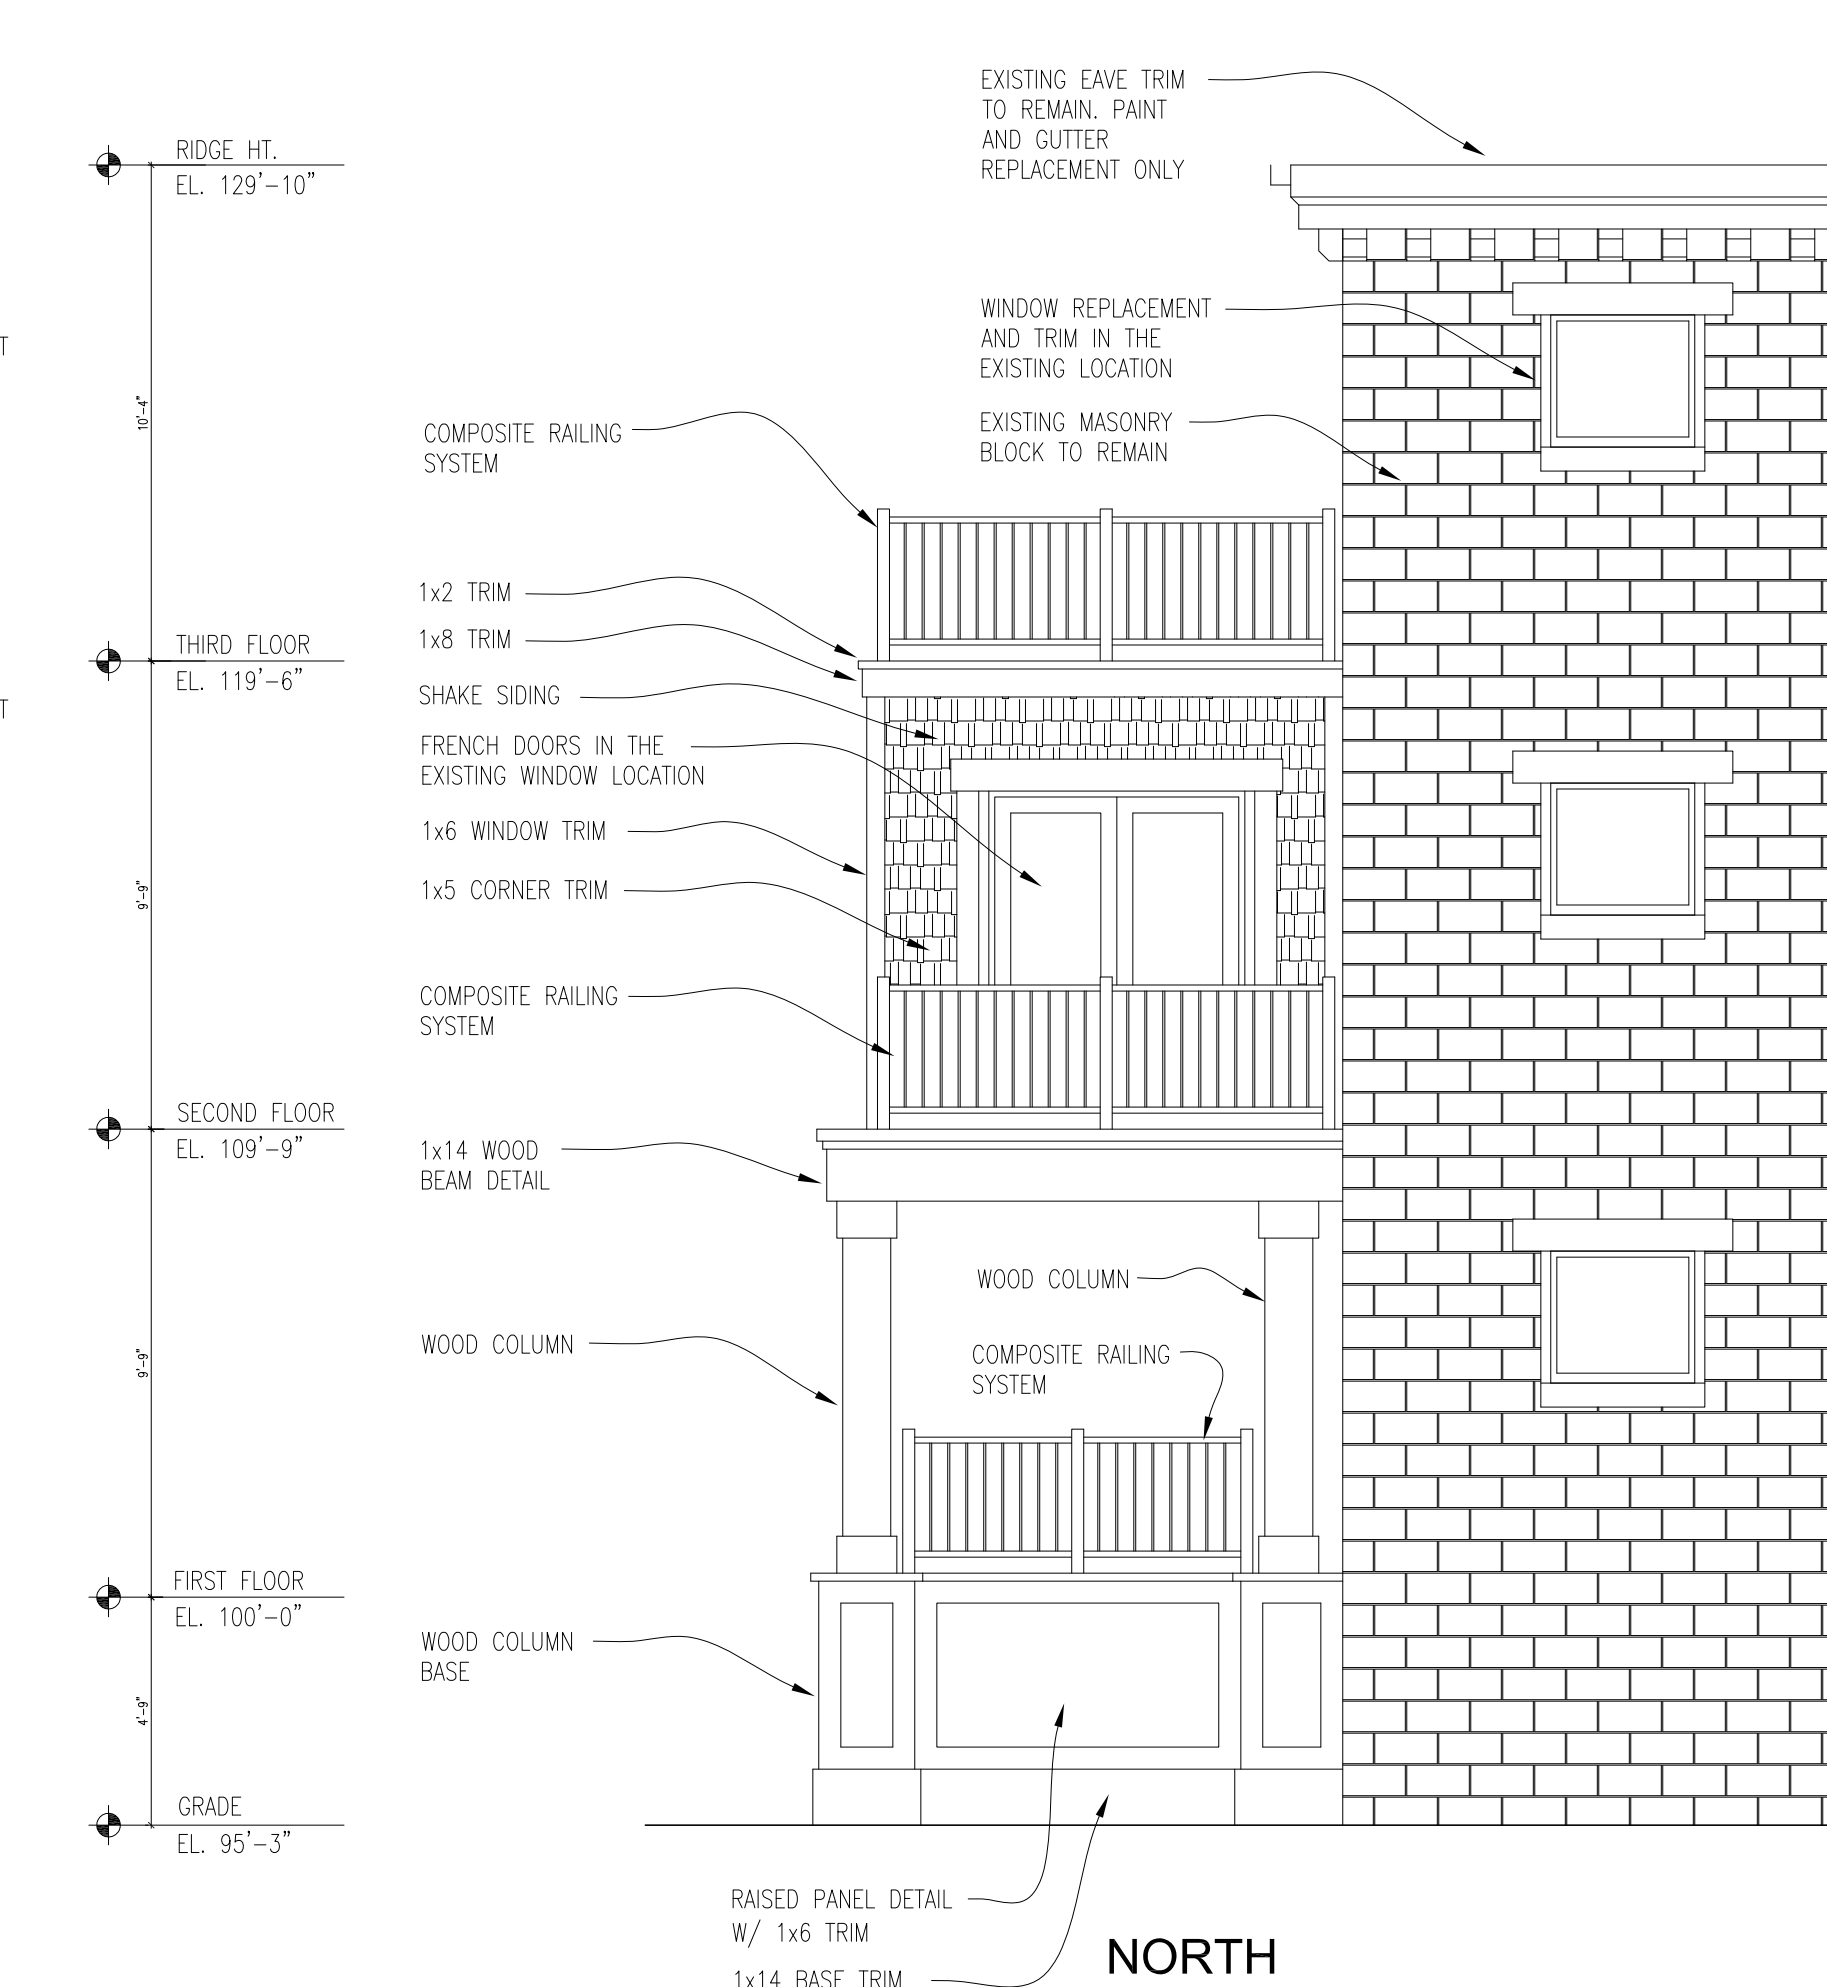


**NORTH
EXTERIOR ELEVATION**

SCALE : 1 / 4" = 1' - 0"

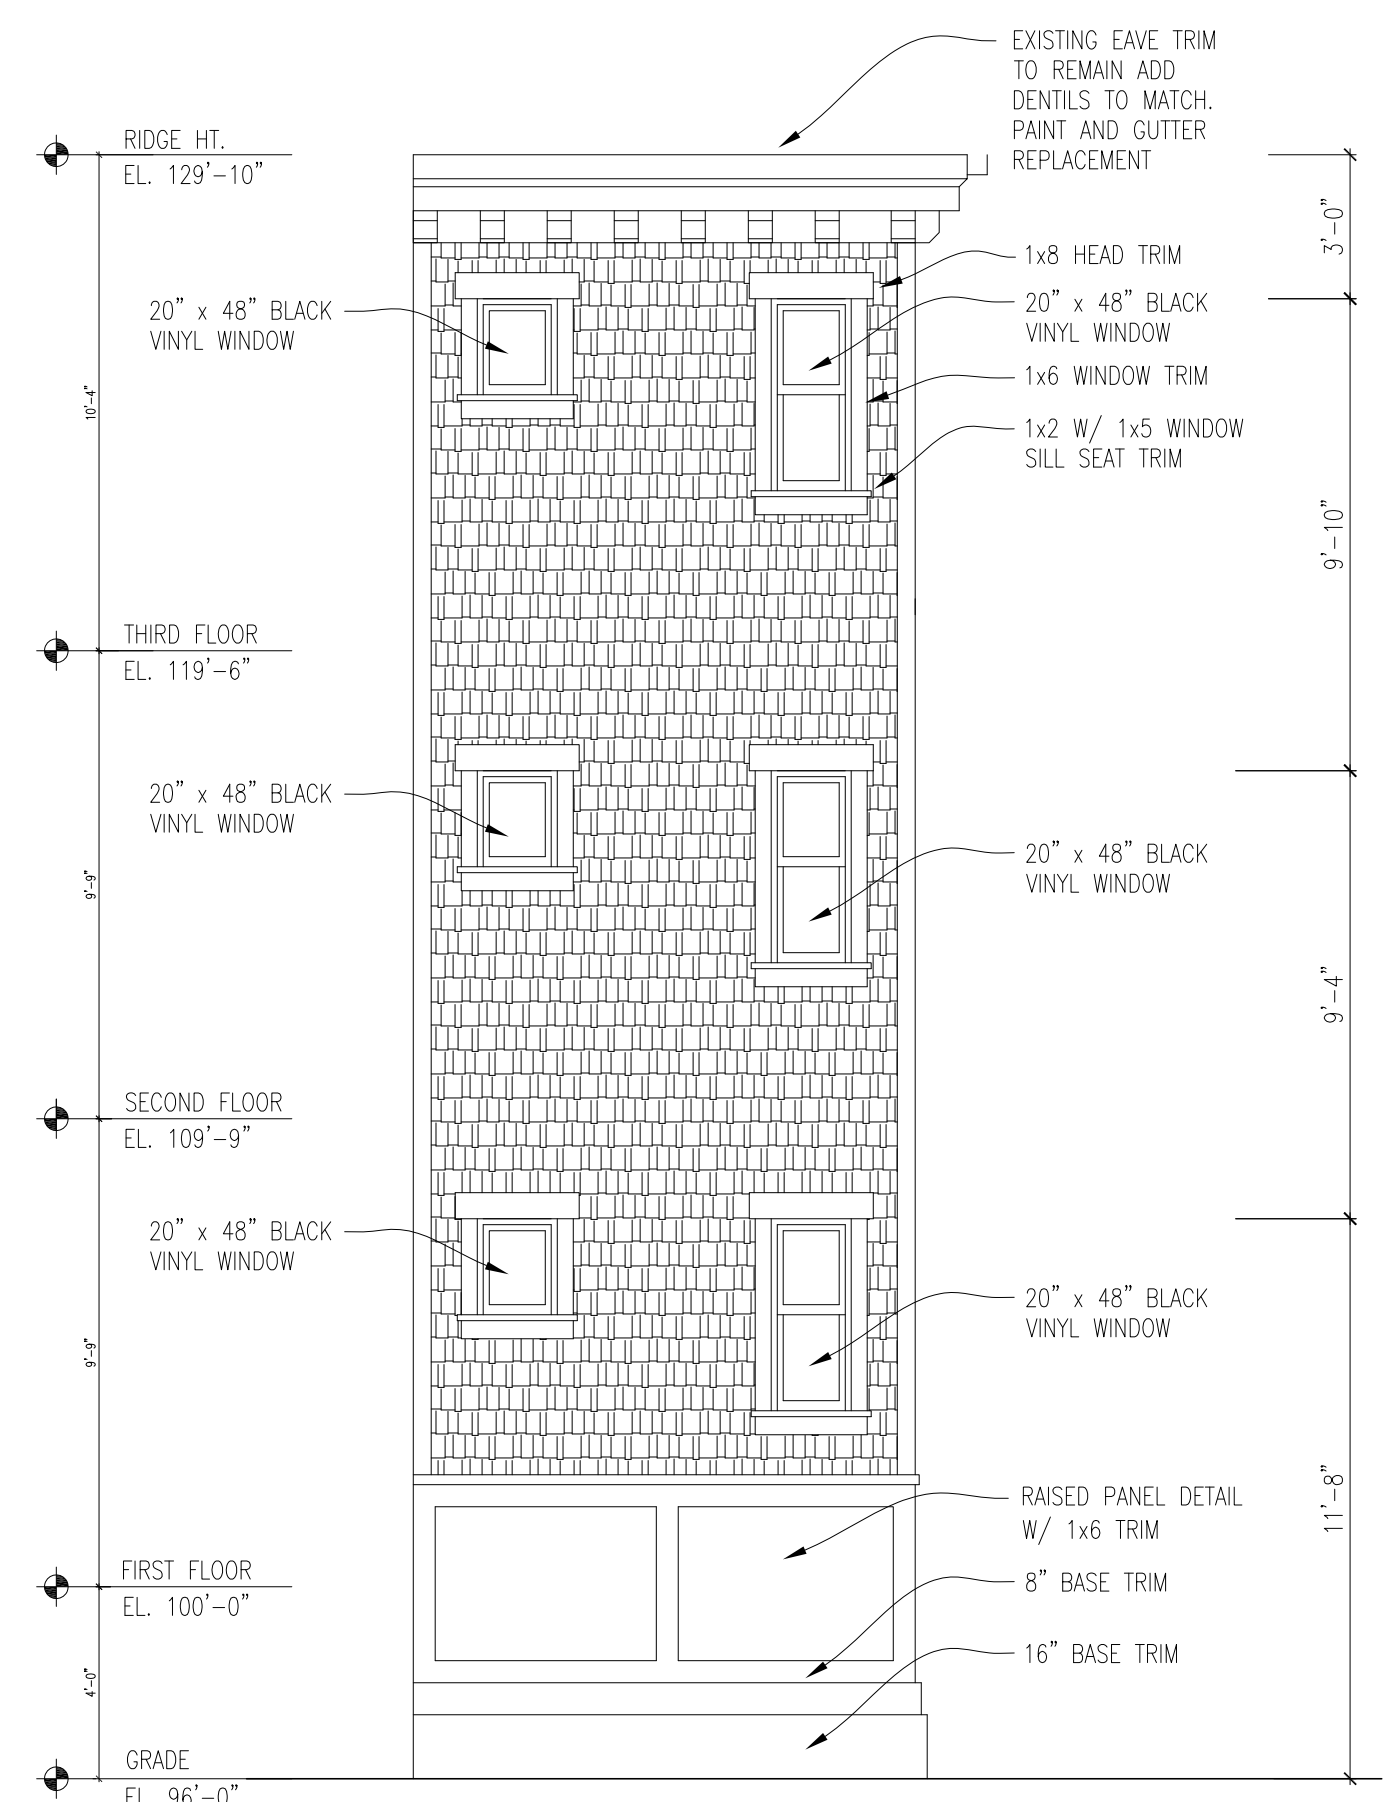


**NORTH
EXTERIOR ELEVATION**

SCALE : 1 / 4" = 1' - 0"

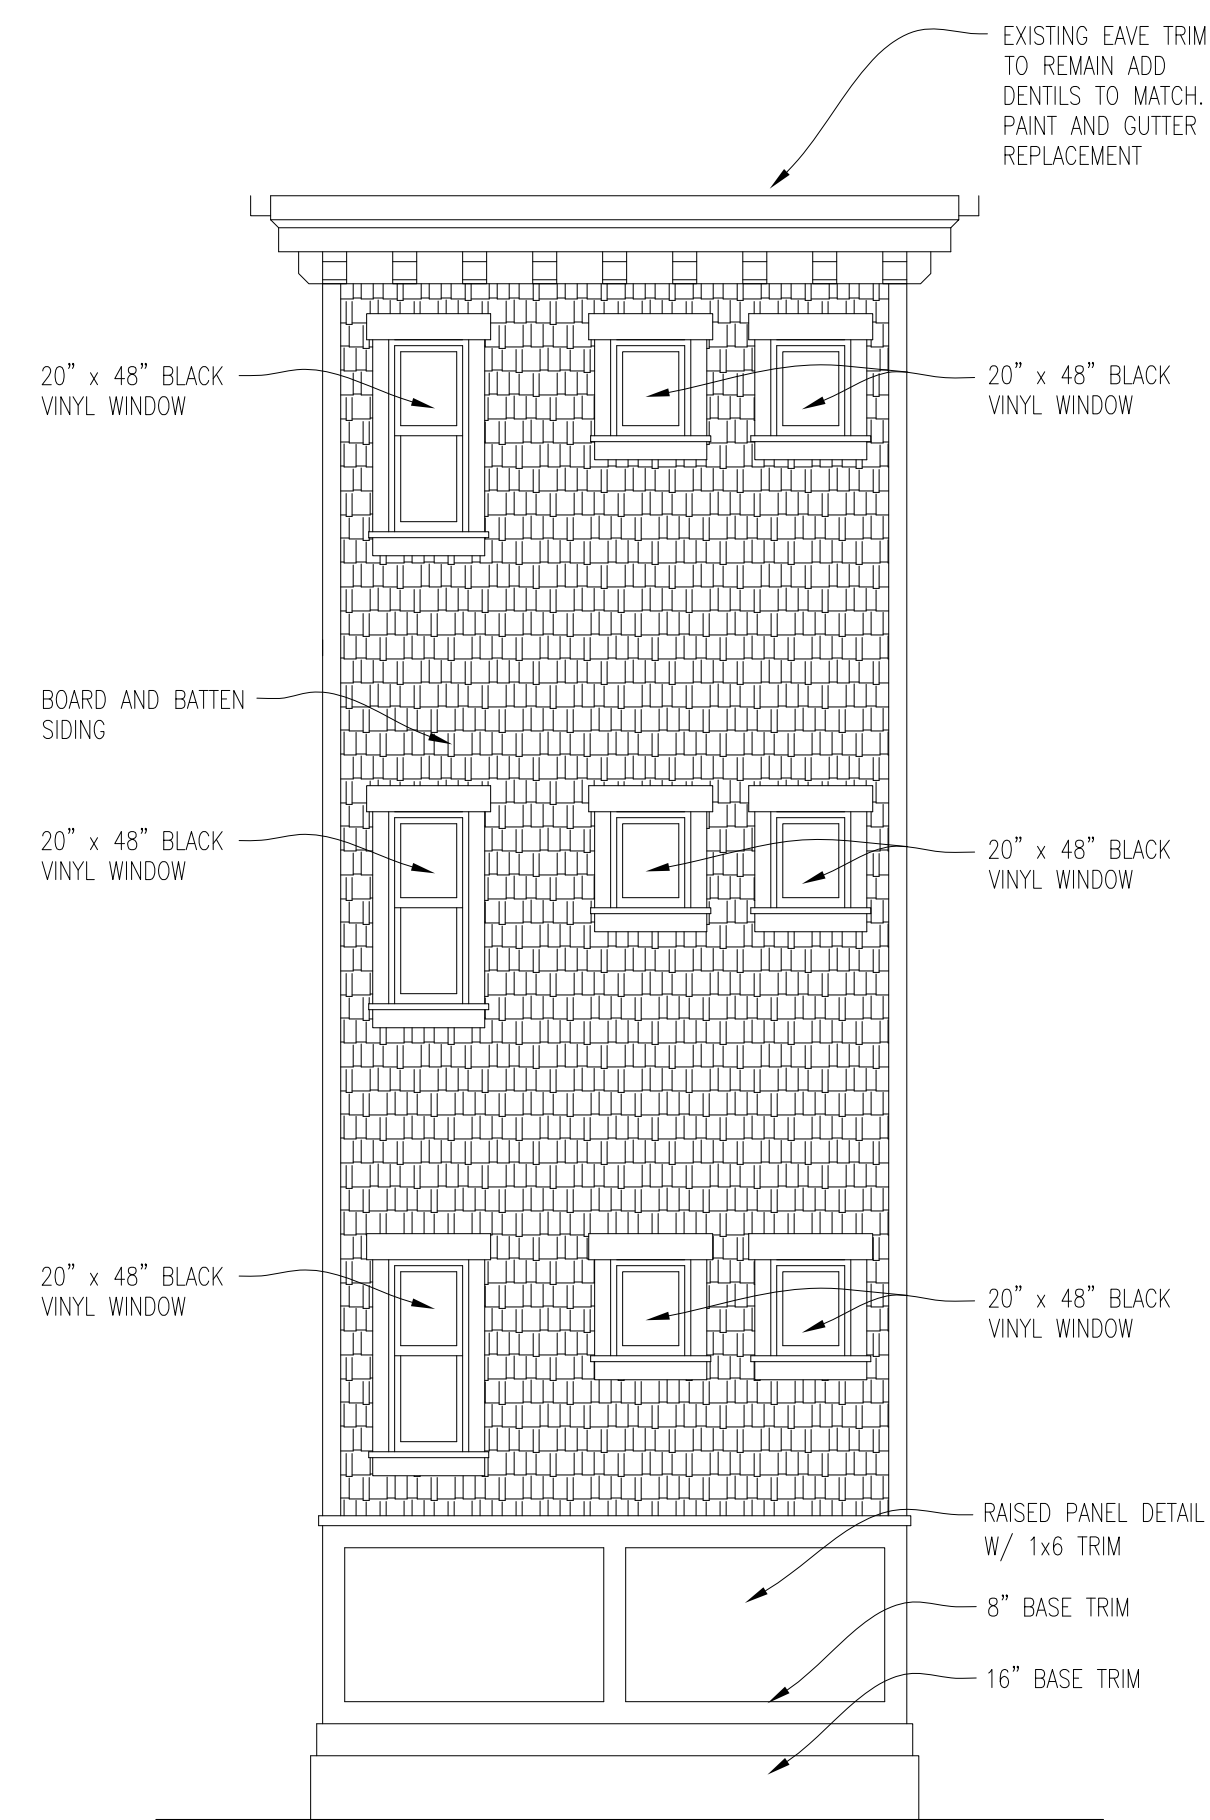

**WEST
EXTERIOR ELEVATION**

SCALE : 1 / 4" = 1' - 0"

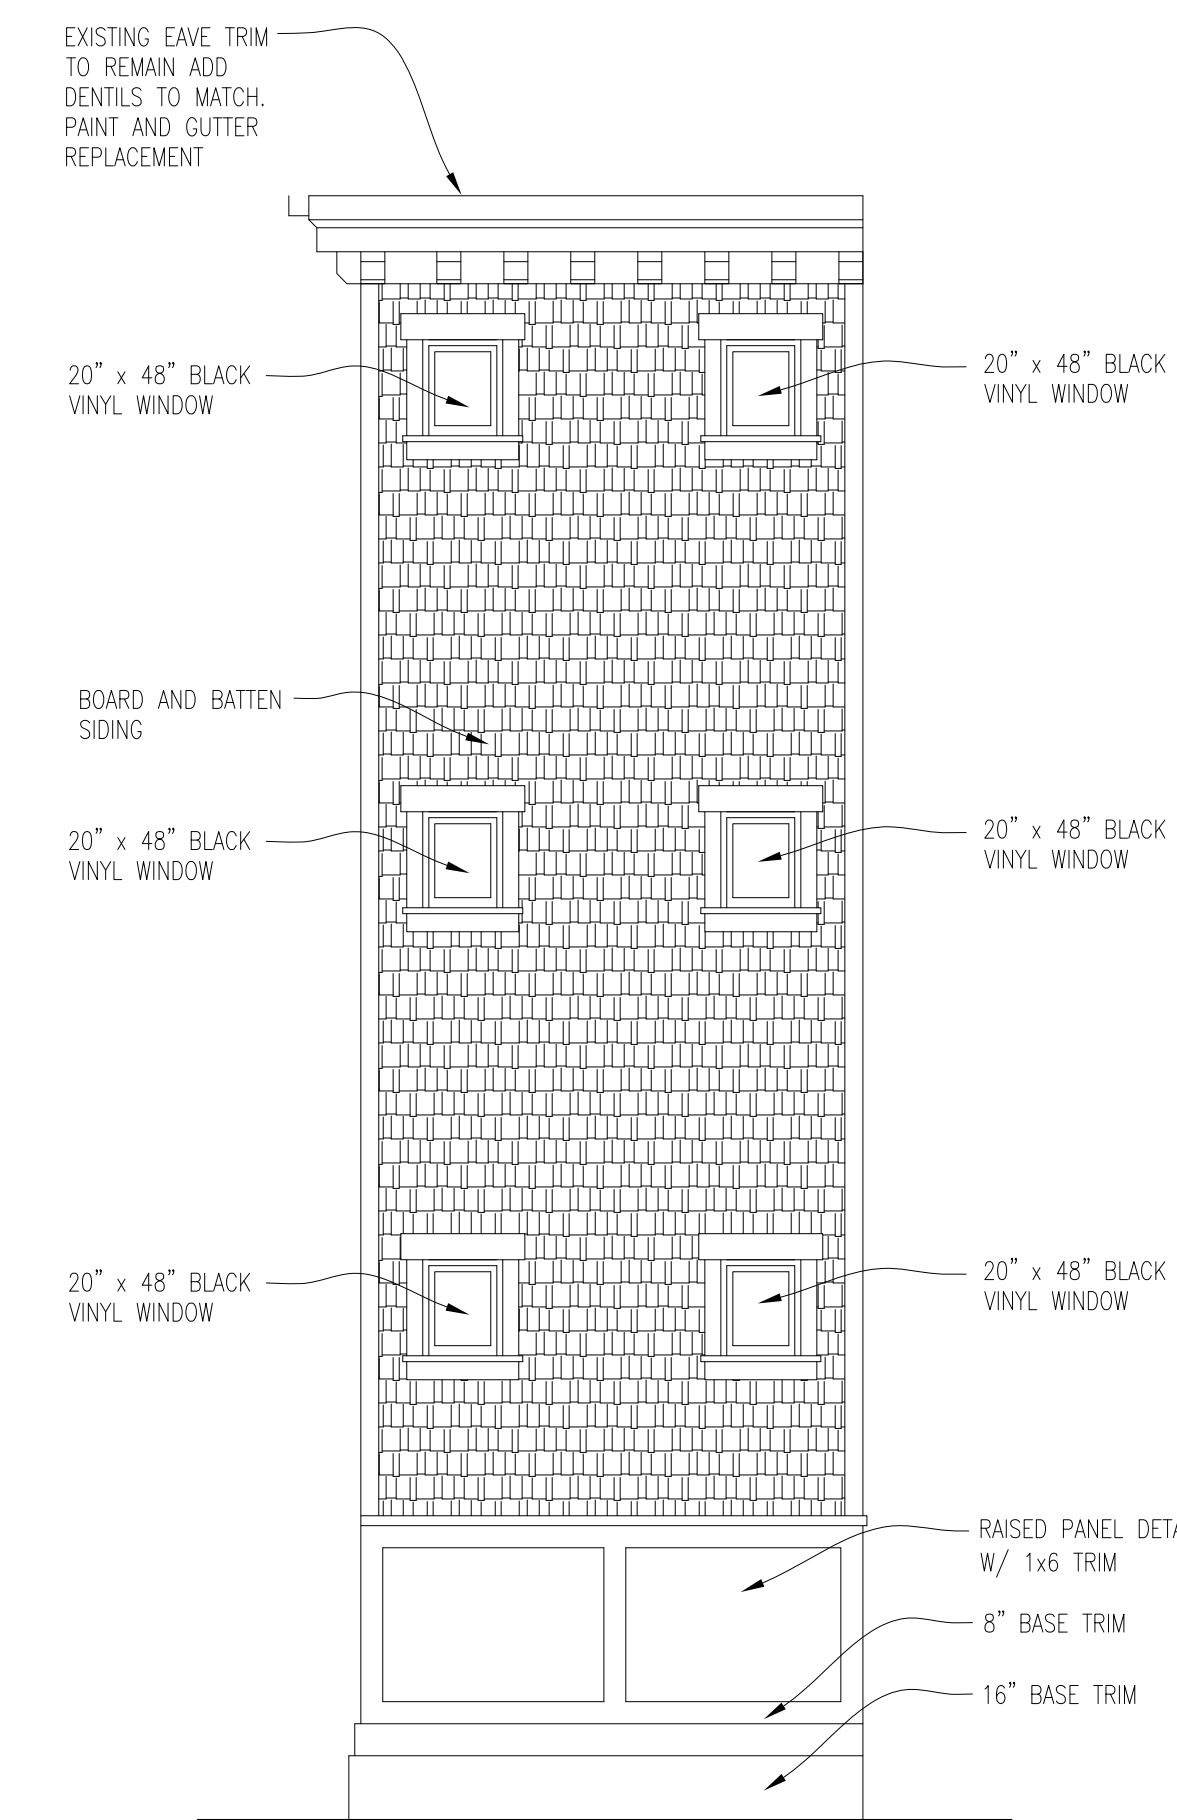

**SOUTH
EXTERIOR ELEVATION**

SCALE : 1 / 4" = 1' - 0"