



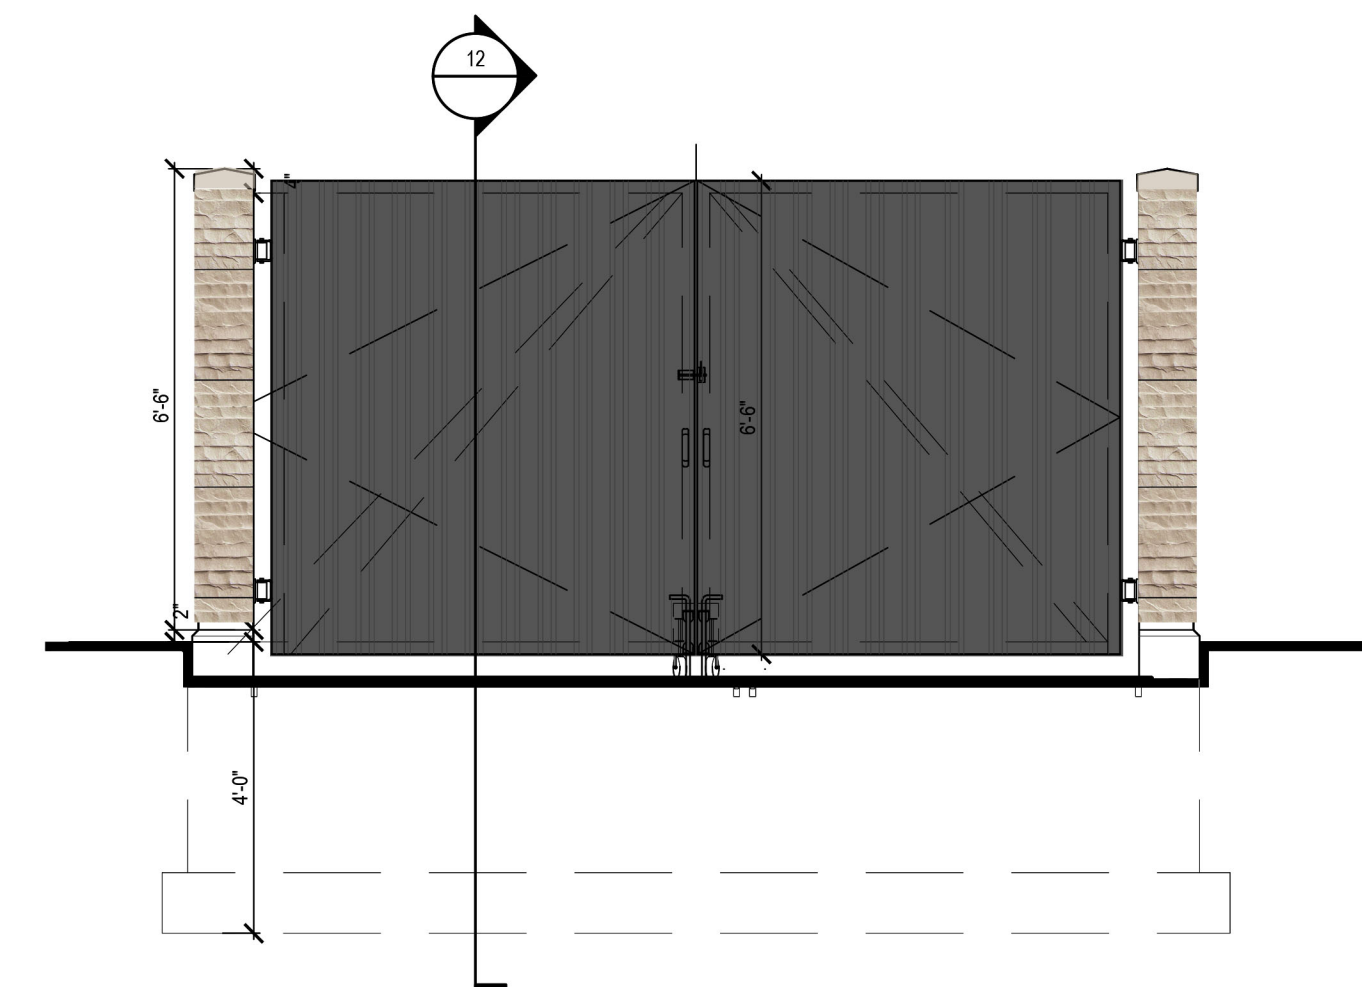

TRASH ENCLOSURE
ELEVATION

9

3/8" = 1'-0"

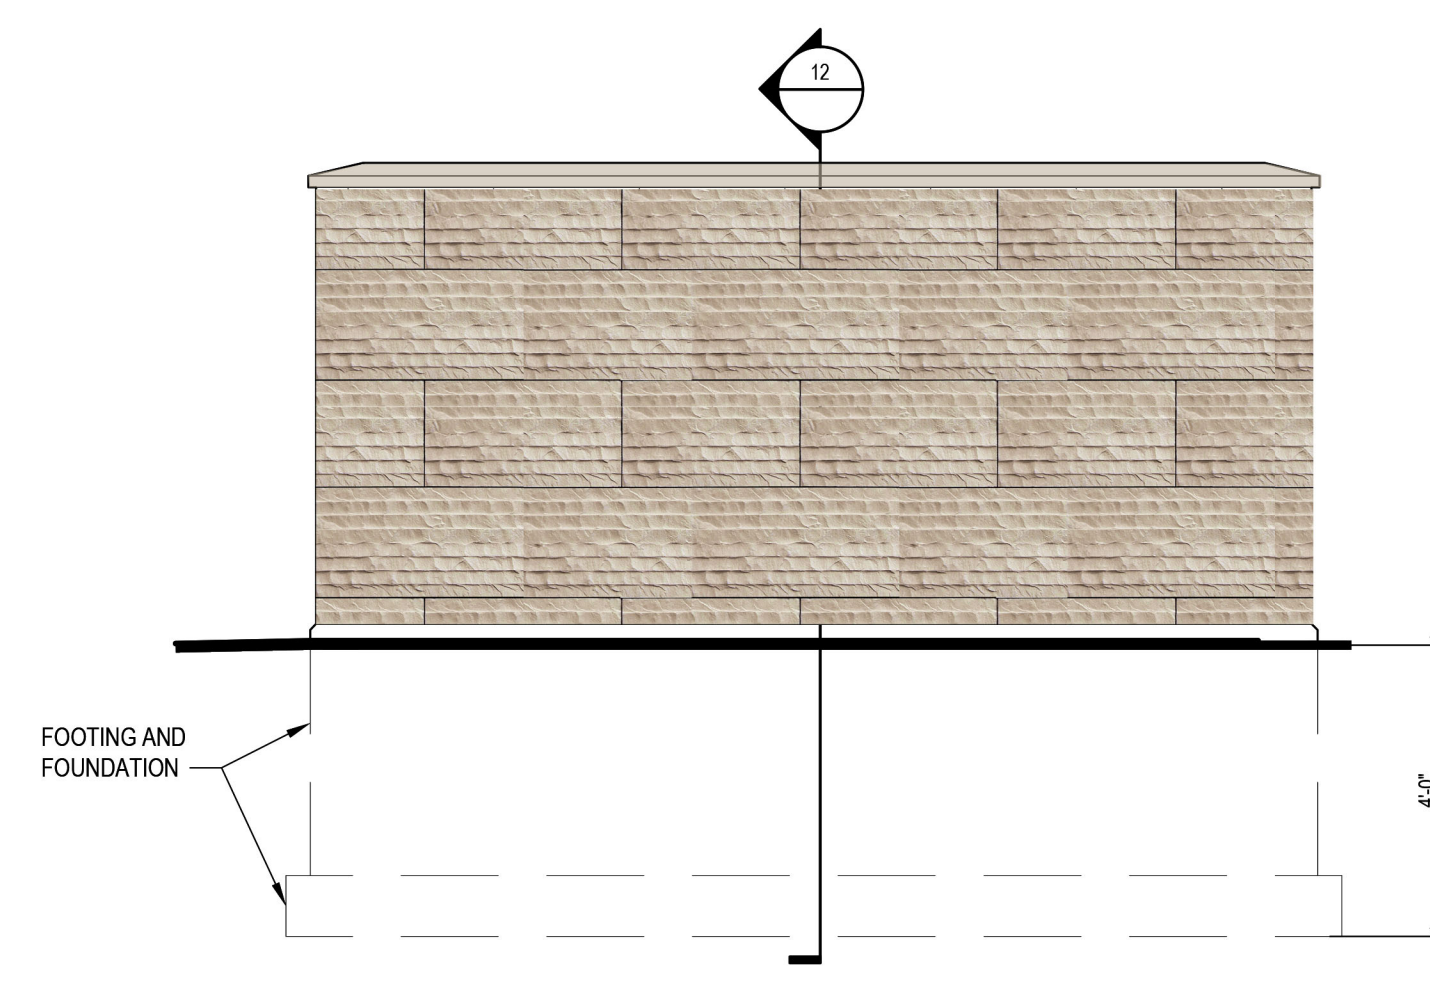

TRASH ENCLOSURE
ELEVATION

10

3/8" = 1'-0"




STORE FRONT
COLOR: BLACK ANODIZED
ALUM.



CLEAR GLASS



CAST STONE
COLOR: LIMESTONE
CORONADO

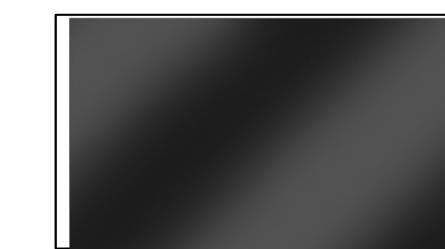

METAL CANOPY & SUNSHADES
COLOR: BLACK ANODIZED
ALUM.




FIBER CEMENT
COLOR: ASH
NICHIBA



FIBER CEMENT
COLOR: BARK
NICHIBA




ACM
COLOR: CLEAR

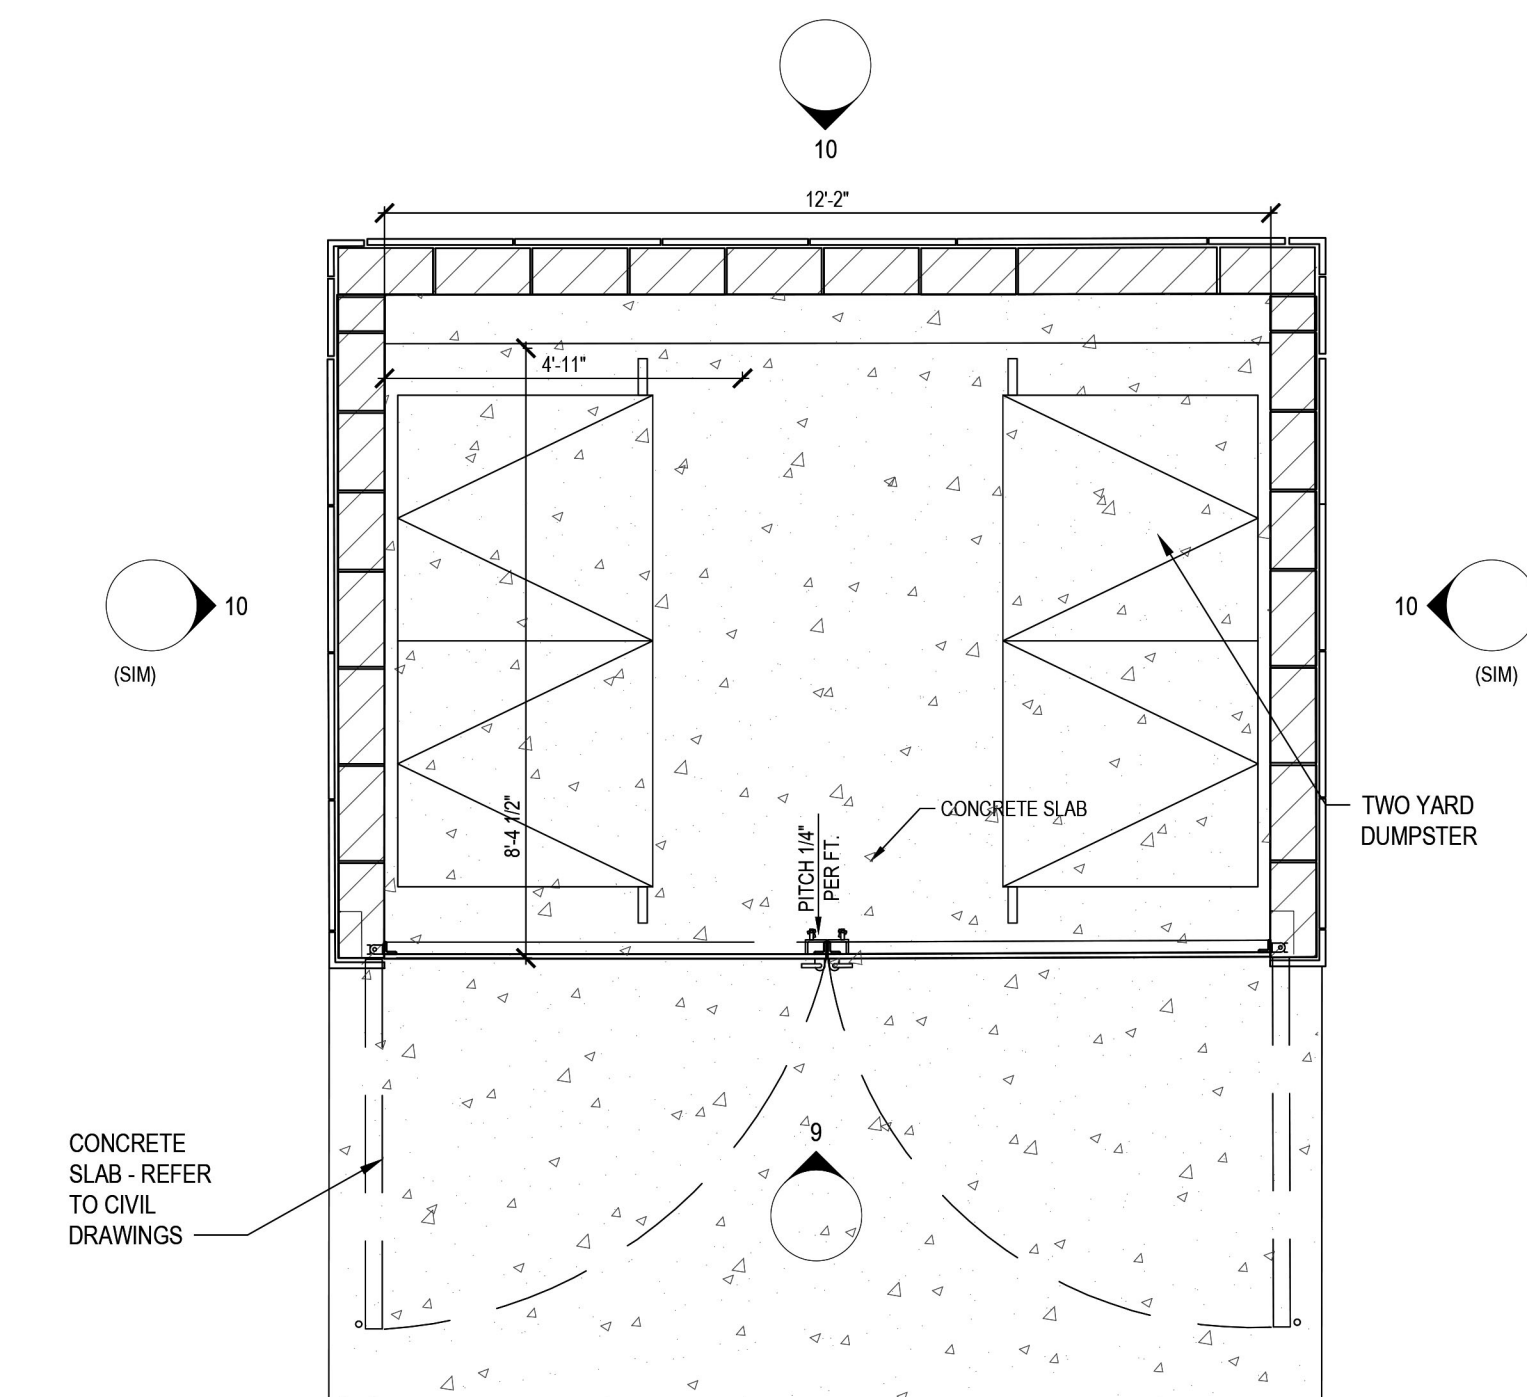

TRASH ENCLOSURE
PLAN

11

3/8" = 1'-0"

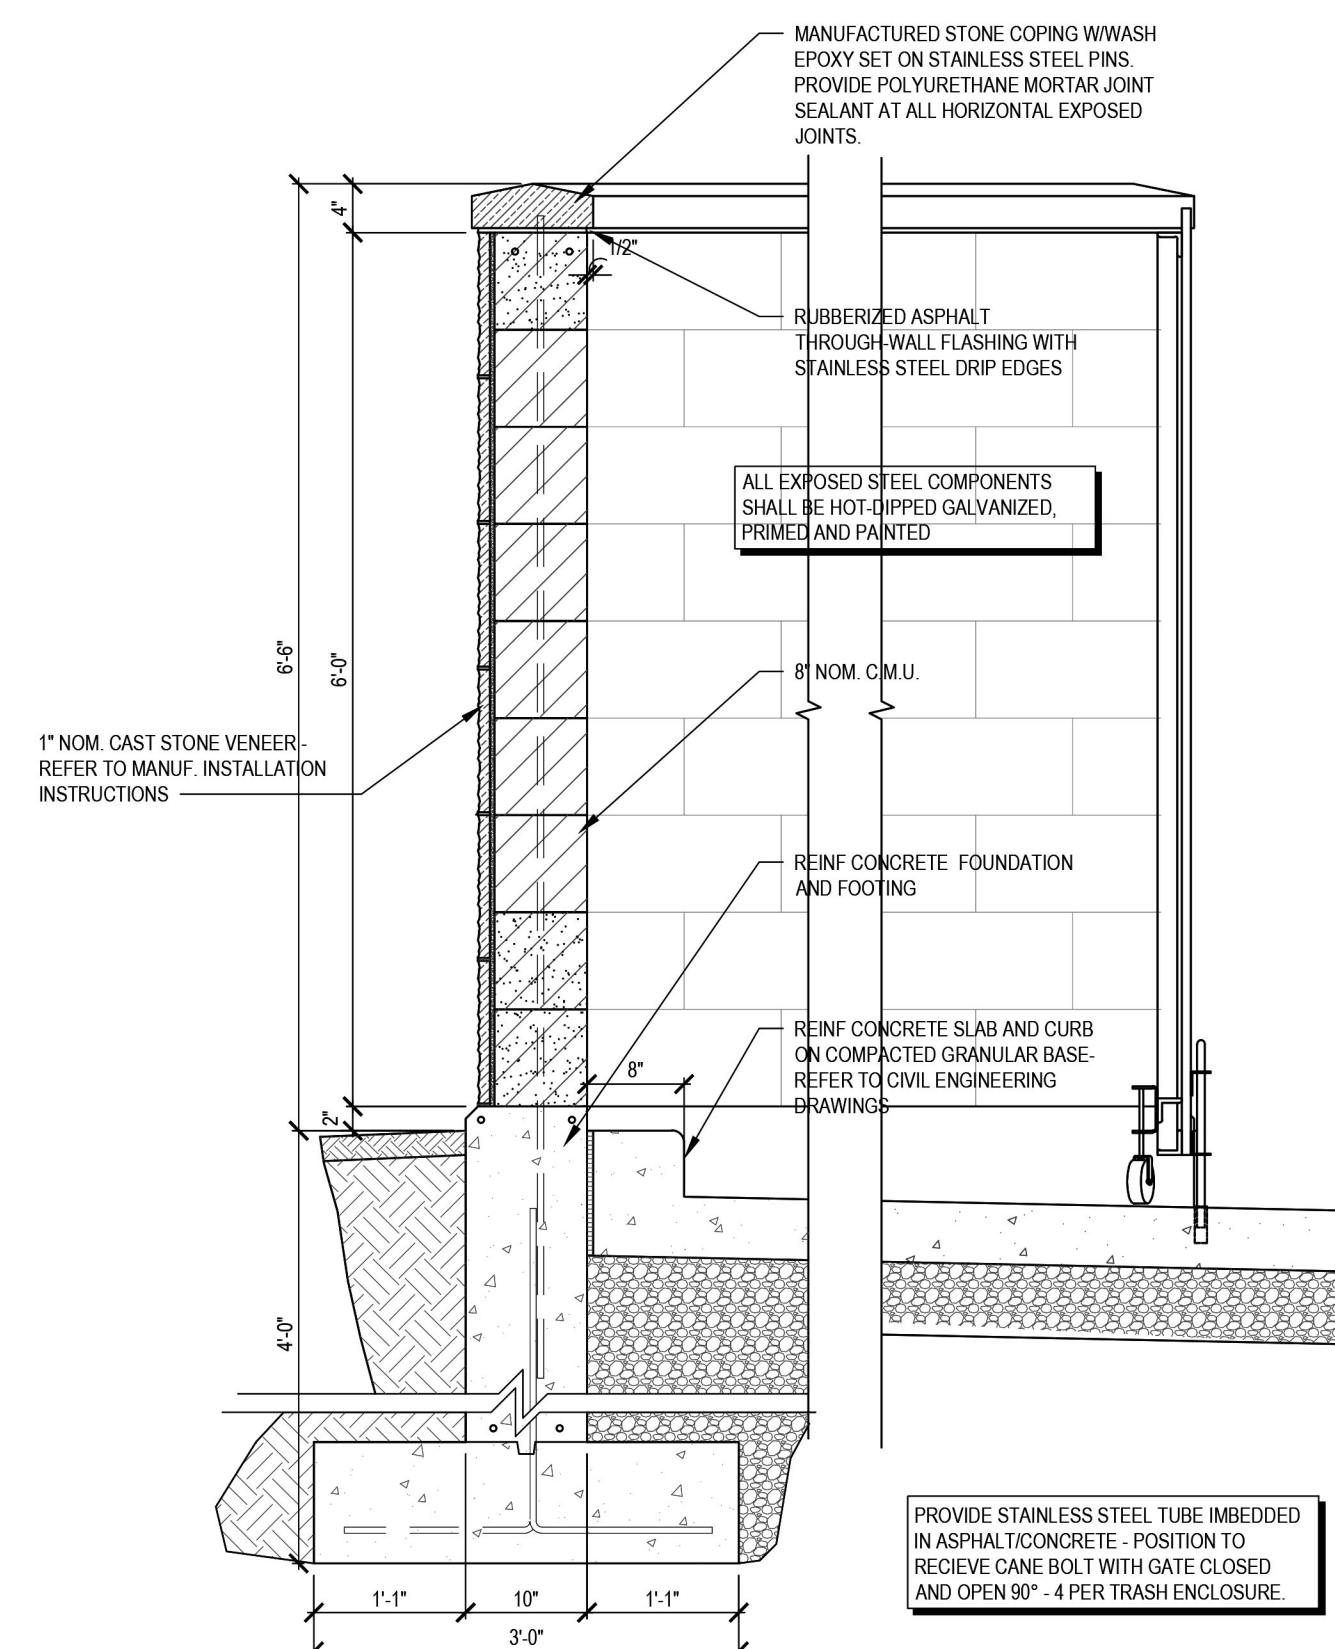

TRASH ENCLOSURE
SECTION

12

3 1/4" = 1'-0"



WAUWATOSA
11199 W Burleigh St.
Wauwatosa, WI 53222

TRASH ENCLOSURE

10.03.2023

Architect/Designer
The Architects Partnership, Ltd.
200 South Michigan Avenue
Chicago, IL 60604
t: 312.583.9800
f: 312.583.9890
TAP Project Number: 23052

