


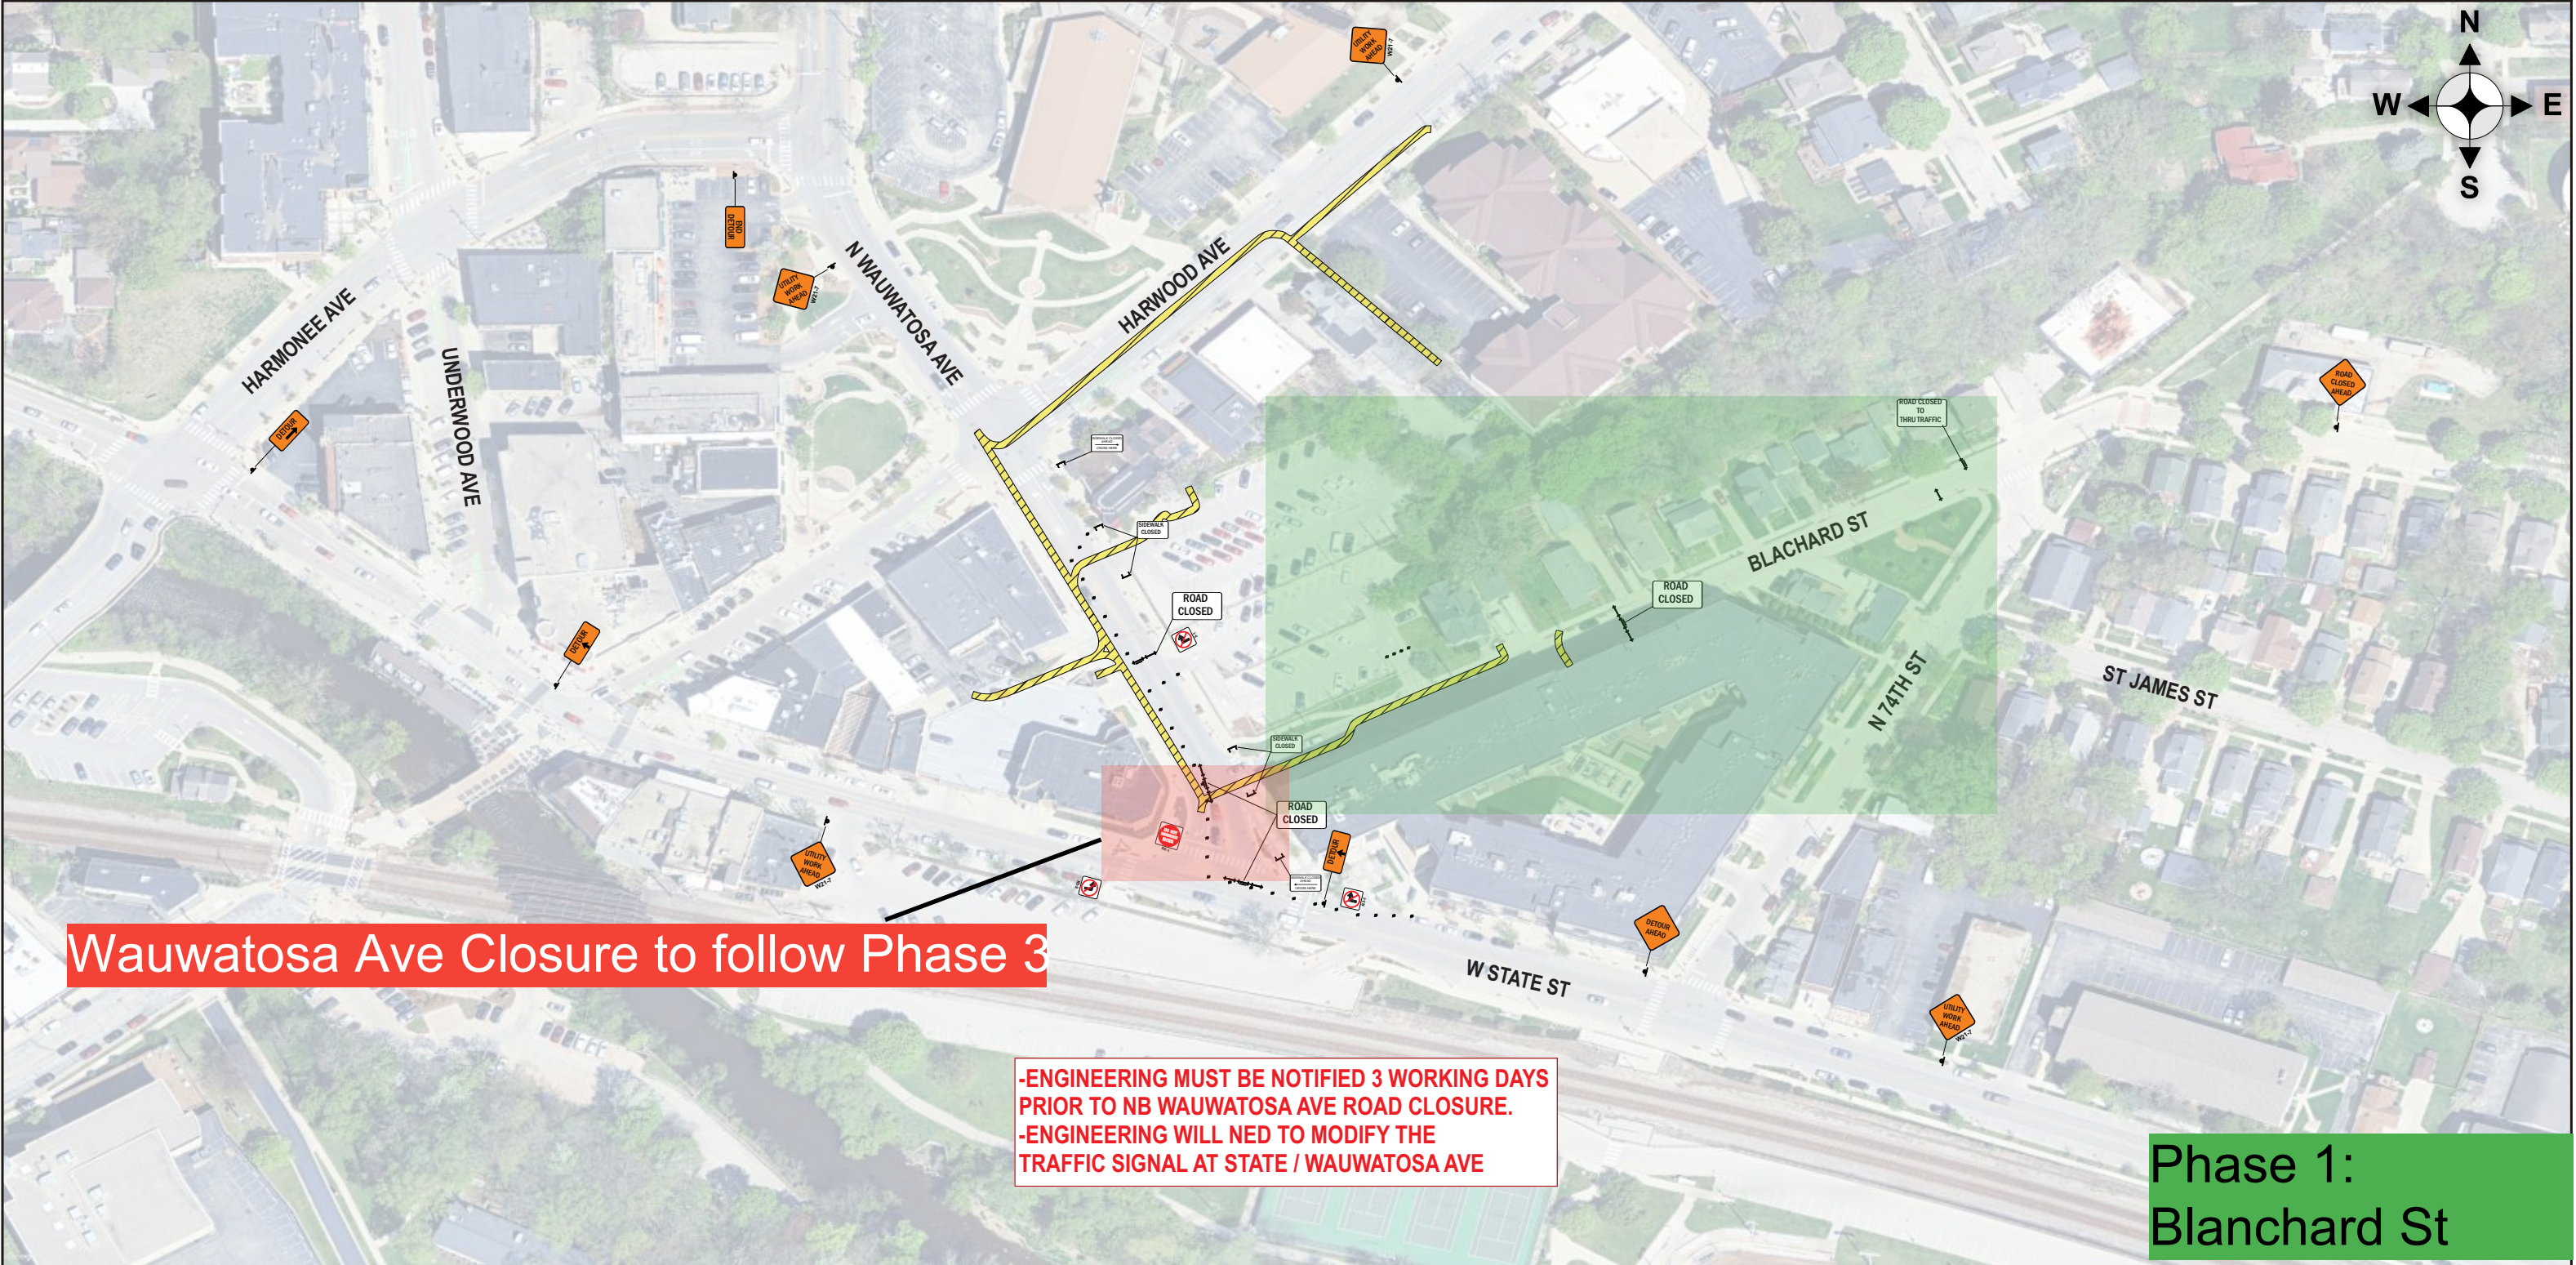


Wauwatosa Ave Closure to follow Phase 3

-ENGINEERING MUST BE NOTIFIED 3 WORKING DAYS PRIOR TO NB WAUWATOSA AVE ROAD CLOSURE.
-ENGINEERING WILL NED TO MODIFY THE TRAFFIC SIGNAL AT STATE / WAUWATOSA AVE


Phase 1:
Blanchard St

TRAFFIC CONTROL LEGEND		NOTES		UTILITY TRAFFIC & RESTORATION, LLC CUSTOMER NAME: WE ENERGIES PROJECT LOCATION: 7463 HARWOOD AVE CITY: WAUWATOSA, WI WORK DESCRIPTION: XXXXXXXX UTR JOB NO: 59132 PROJECT/P.O.#: 4782782 IO#76570 PREPARED BY: MATTHEW REITTER ORDERED BY: LINDSEY PARK DATE PREPARED: 9/22/2025	
 WORK AREA	 TYPE III BARRICADE WITH ATTACHED SIGN	• NB DIRECTIONAL ROAD CLOSURE ON N WAUWATOSA AVE AT W STATE ST. • ROAD CLOSURE SETUP ON BLANCHARD ST. NO TRAFFIC CONTROL / WORK NOVEMBER 26TH TO DECEMBER 3RD (APPLIES TO ALL PHASES)			
 TEMP. SIGN SUPPORT	 TYPE III BARRICADE WITHOUT SIGN				
 TRAFFIC CONTROL DRUM WITH LIGHT	 TYPE II SIGN SUPPORT				
 TRAFFIC CONTROL DRUM WITHOUT LIGHT	 NO PARKING ANYTIME				
 42" GRABBER CONE	 ARROWBOARD				
 28" INCH TRAFFIC CONE	 PEDESTRIAN BARRICADING				
 FLAGGER	 TEMPORARY AUDIBLE MESSAGE DEVICE				

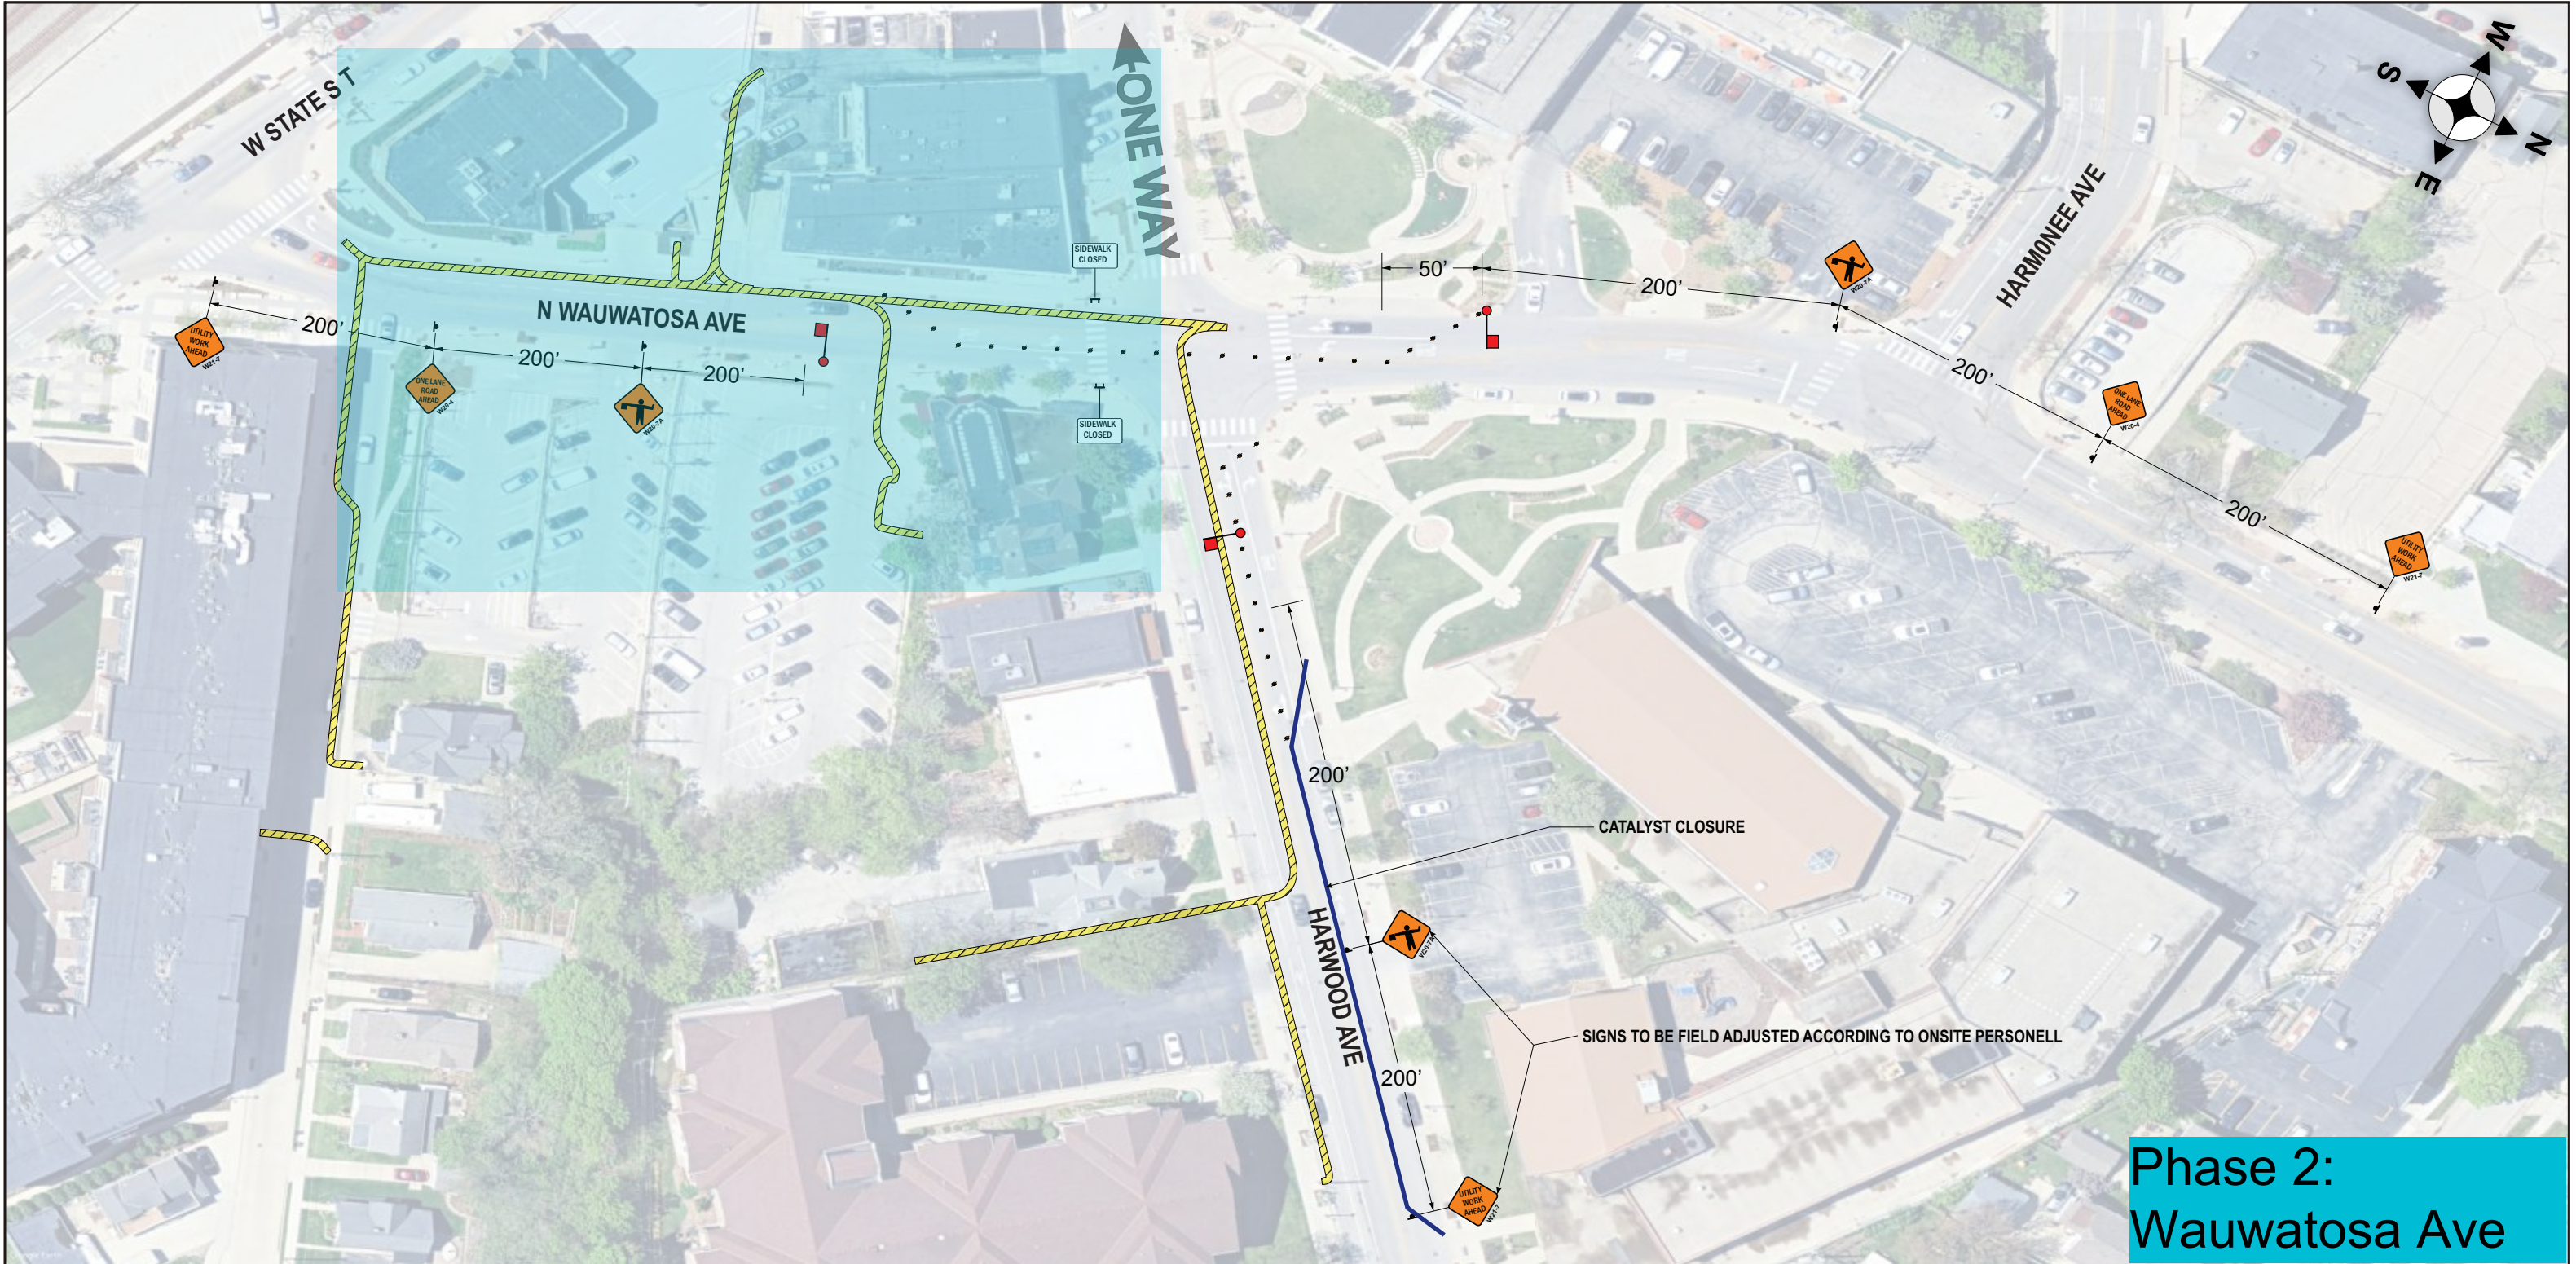


**Phase 2:
Wauwatosa Ave**

TRAFFIC CONTROL LEGEND		NOTES	UTILITY TRAFFIC & RESTORATION, LLC	
 WORK AREA	 TYPE III BARRICADE WITH ATTACHED SIGN	FLAGGING OPERATION IN THE INTERSECTION OF N WAUWATOSA AVE AND HARWOOD AVE. NO TRAFFIC CONTROL / WORK NOVEMBER 26TH TO DECEMBER 3RD (APPLIES TO ALL PHASES)		UTR JOB NO: 59132
 TEMP. SIGN SUPPORT	 TYPE III BARRICADE WITHOUT SIGN			PROJECT/P.O.#: 4782782 IO#76570
 TRAFFIC CONTROL DRUM WITH LIGHT	 TYPE II SIGN SUPPORT			PREPARED BY: MATTHEW REITTER
 TRAFFIC CONTROL DRUM WITHOUT LIGHT	 NO PARKING ANYTIME			ORDERED BY: LINDSEY PARK
 42" GRABBER CONE	 ARROWBOARD			CUSTOMER NAME: WE ENERGIES
 28" INCH TRAFFIC CONE	 PEDESTRIAN BARRICADING			DATE PREPARED: 9/22/2025
 FLAGGER	 TEMPORARY AUDIBLE MESSAGE DEVICE			PROJECT LOCATION: 7463 HARWOOD AVE
				WORK DESCRIPTION: XXXXXXXX

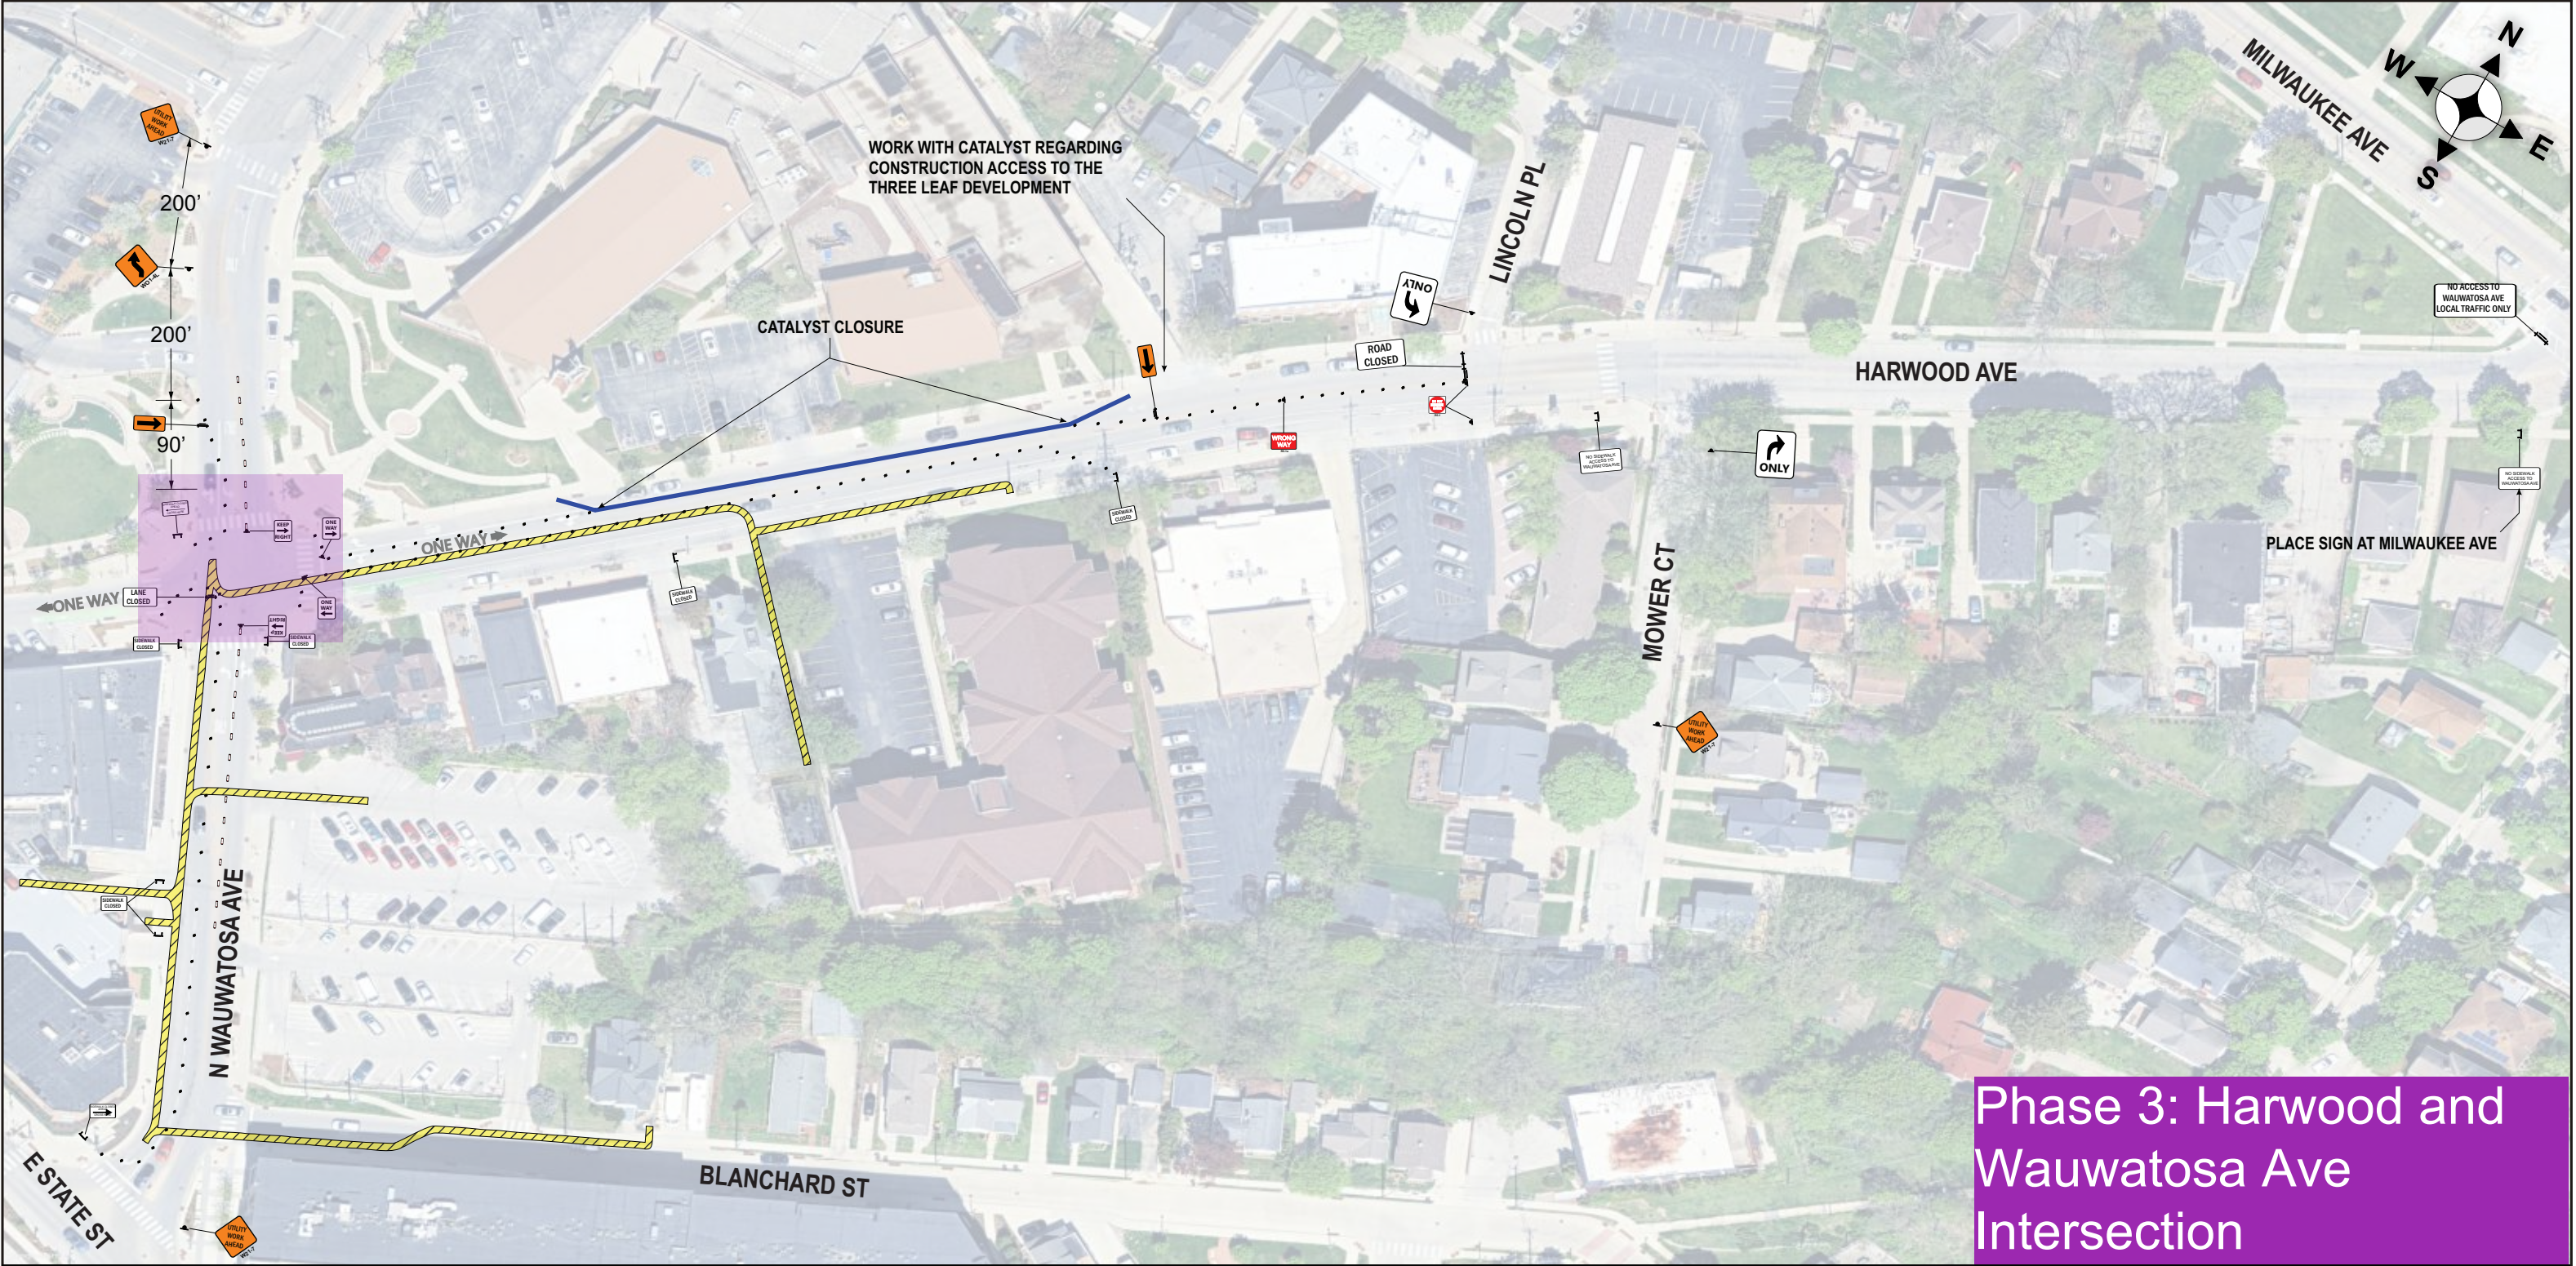

Phase 3: Harwood and Wauwatosa Ave Intersection

TRAFFIC CONTROL LEGEND		NOTES	UTILITY TRAFFIC & RESTORATION, LLC CUSTOMER NAME: WE ENERGIES PROJECT LOCATION: 7463 HARWOOD AVE CITY: WAUWATOSA, WI WORK DESCRIPTION: XXXXXXXX	
WORK AREA	TYPE III BARRICADE WITH ATTACHED SIGN	- WB DIRECTIONAL ROAD CLOSURE SETUP ON HARWOOD AVE, TRAFFIC CAN ONLY TRAVEL EB BETWEEN WAUWATOSA AVE AND LINCOLN PL. - LANE SHIFT SETUP ON N WAUWATOSA AVE. - SIDEWALK CLOSURE ON THE SOUTH SIDE OF HARWOOD AVE. - SIDEWALK CLOSURE ON THE WEST SIDE OF N WAUWATOSA AVE. NO TRAFFIC CONTROL / WORK NOVEMBER 26TH TO DECEMBER 3RD (APPLIES TO ALL PHASES)		UTR JOB NO: 59132
TEMP. SIGN SUPPORT	TYPE III BARRICADE WITHOUT SIGN			PROJECT/P.O.#: 4782782 IO#76570
TRAFFIC CONTROL DRUM WITH LIGHT	TYPE II SIGN SUPPORT			PREPARED BY: MATTHEW REITTER
TRAFFIC CONTROL DRUM WITHOUT LIGHT	NO PARKING ANYTIME			ORDERED BY: LINDSEY PARK
42" GRABBER CONE	ARROWBOARD			DATE PREPARED: 9/22/2025
28" INCH TRAFFIC CONE	PEDESTRIAN BARRICADING			
FLAGGER	TEMPORARY AUDIBLE MESSAGE DEVICE			

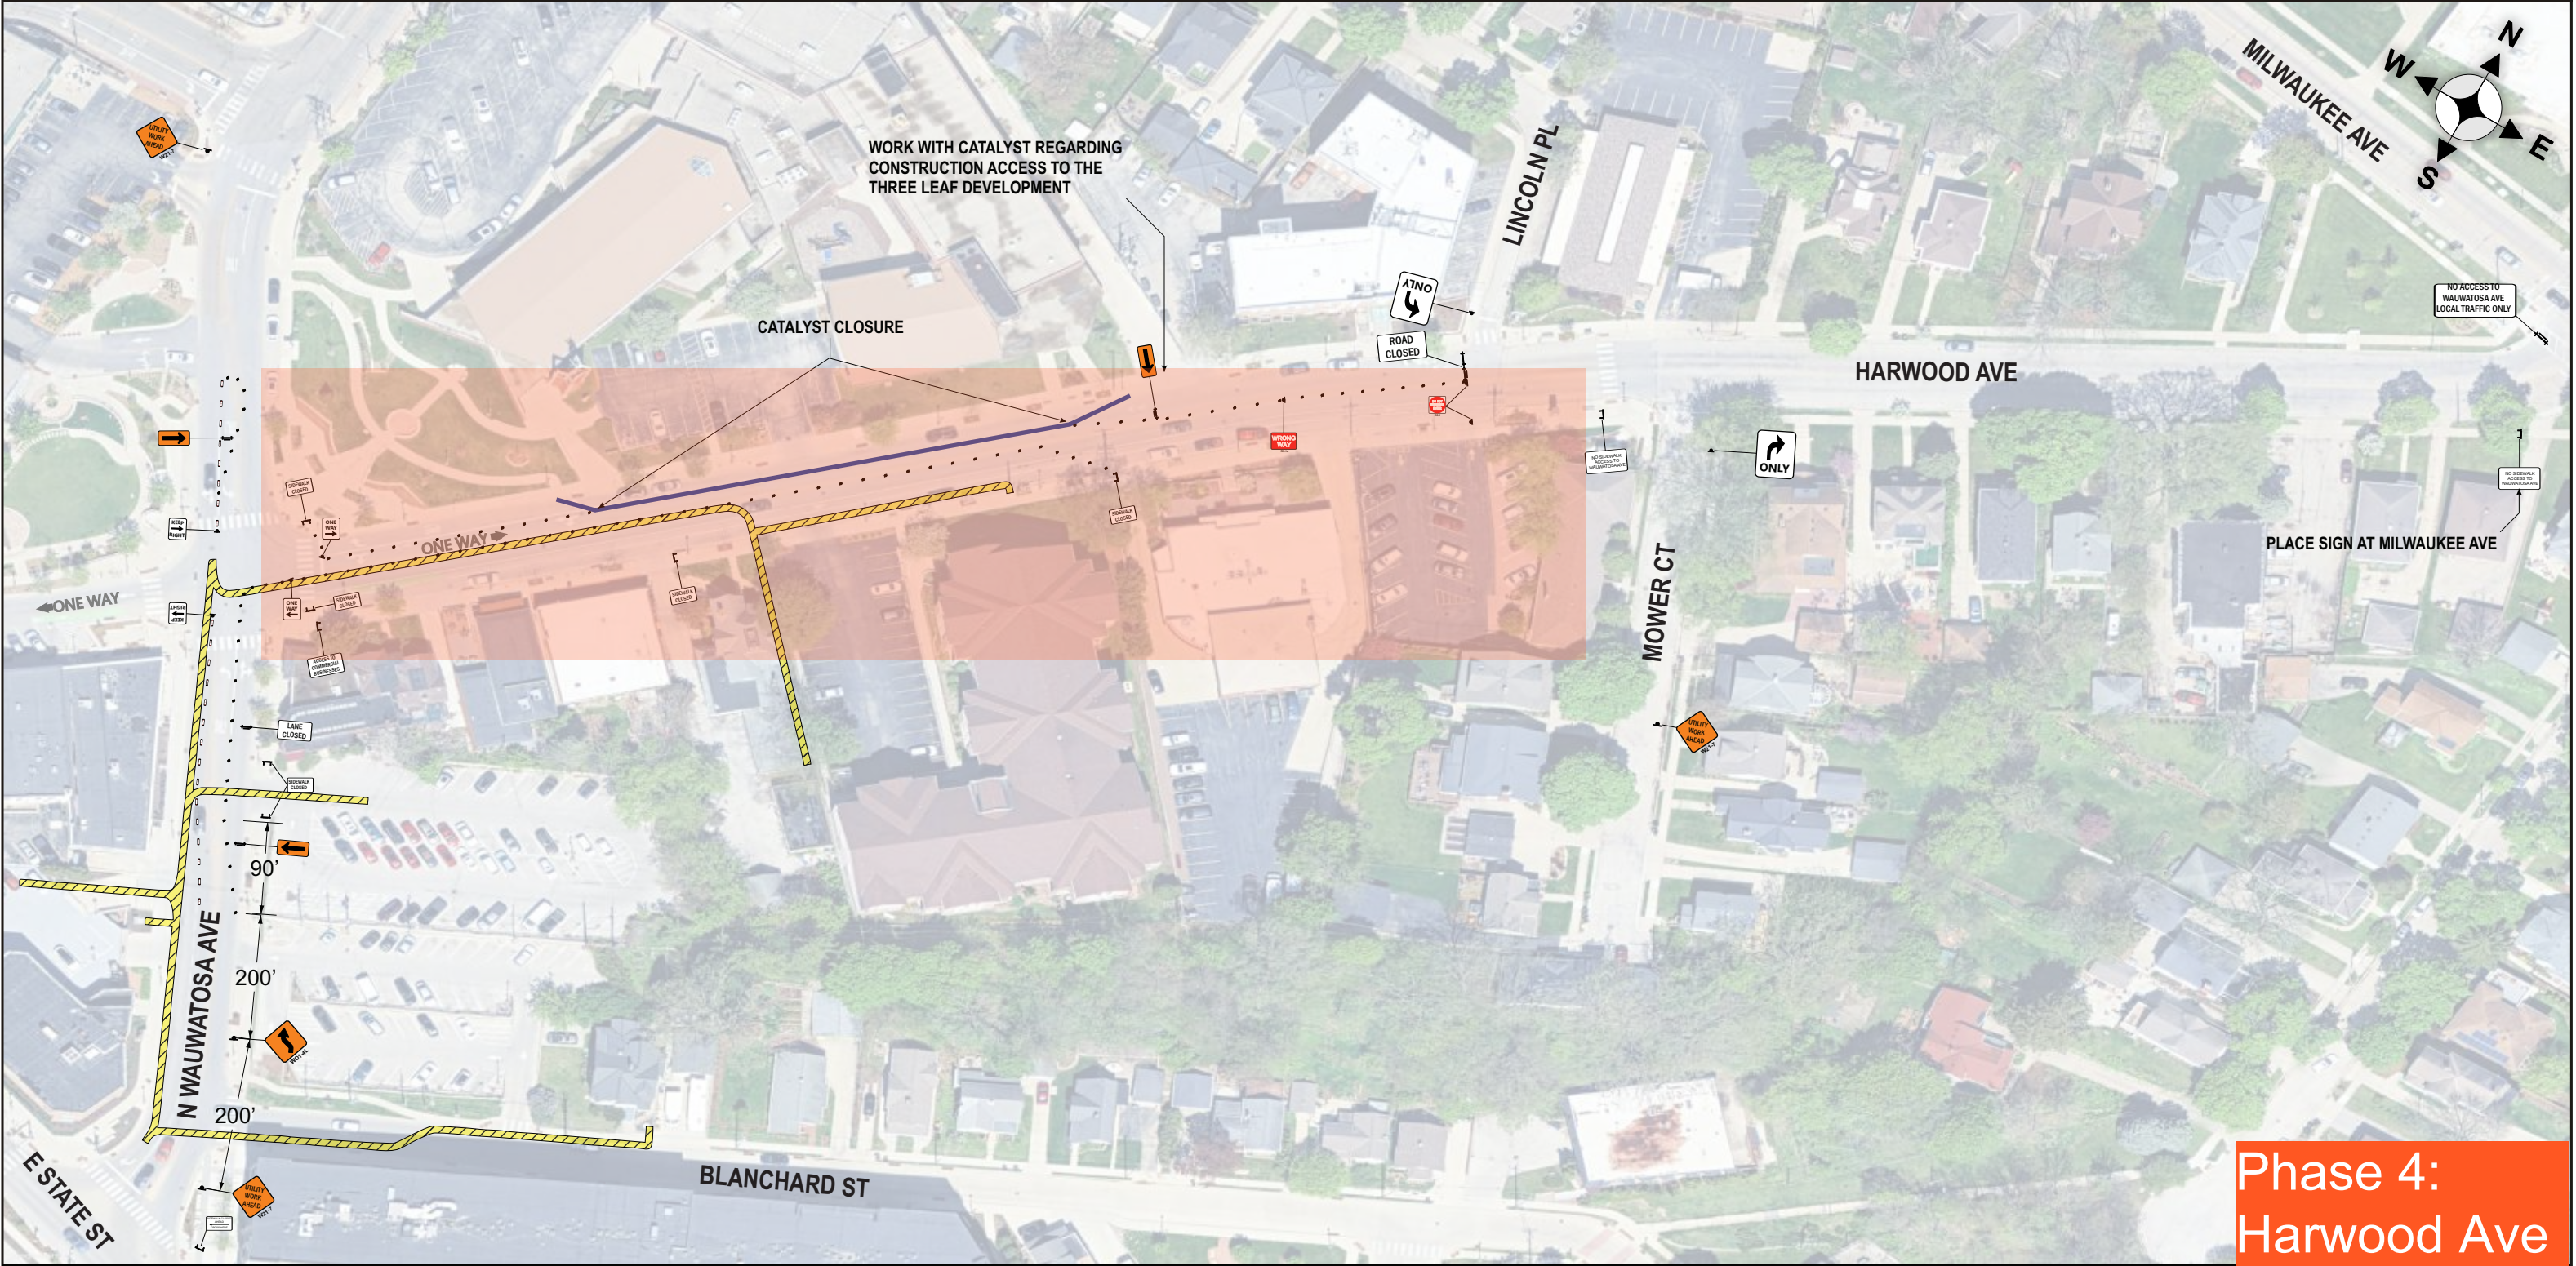

TRAFFIC CONTROL LEGEND		NOTES		UTILITY TRAFFIC & RESTORATION, LLC CUSTOMER NAME: WE ENERGIES PROJECT LOCATION: 7463 HARWOOD AVE CITY: WAUWATOSA, WI WORK DESCRIPTION: XXXXXXXX	
WORK AREA	TYPE III BARRICADE WITH ATTACHED SIGN	• WB DIRECTIONAL ROAD CLOSURE SETUP ON HARWOOD AVE, TRAFFIC CAN ONLY TRAVEL EB BETWEEN WAUWATOSA AVE AND LINCOLN PL. • LANE SHIFT SETUP ON N WAUWATOSA AVE. • SIDEWALK CLOSURE ON THE SOUTH SIDE OF HARWOOD AVE. • SIDEWALK CLOSURE ON THE EAST SIDE OF N WAUWATOSA AVE. NO TRAFFIC CONTROL / WORK NOVEMBER 26TH TO DECEMBER 3RD (APPLIES TO ALL PHASES)			
TEMP. SIGN SUPPORT	TYPE III BARRICADE WITHOUT SIGN				
TRAFFIC CONTROL DRUM WITH LIGHT	TYPE II SIGN SUPPORT				
TRAFFIC CONTROL DRUM WITHOUT LIGHT	NO PARKING ANYTIME				
42" GRABBER CONE	ARROWBOARD			UTR JOB NO: 59132	
28" INCH TRAFFIC CONE	PEDESTRIAN BARRICADING			PROJECT/P.O.#: 4782782 IO#76570	
FLAGGER	TEMPORARY AUDIBLE MESSAGE DEVICE			PREPARED BY: MATTHEW REITTER	
				ORDERED BY: LINDSEY PARK	
				DATE PREPARED: 9/22/2025	